

PLANS
NOT
TO
SCALE


FED. ROAD DIST. NO.	STATE	FED. AID PROJECT NUMBERS		STATE NO.	SHEET NO.	TOTAL SHEETS
		CONST. NO.	R/W NO.			
8	MONT.		1-IG-315-5(2)272	8315-52	1	2

STATE OF MONTANA
STATE HIGHWAY COMMISSION

GREAT FALLS
SPUR

RIGHT OF WAY PLAN OF
FEDERAL AID PROJECT NO. 1-IG-315-5(2)272 R/W
1-IG-315-5() CONST.
GREAT FALLS SPUR

0.573 MILES

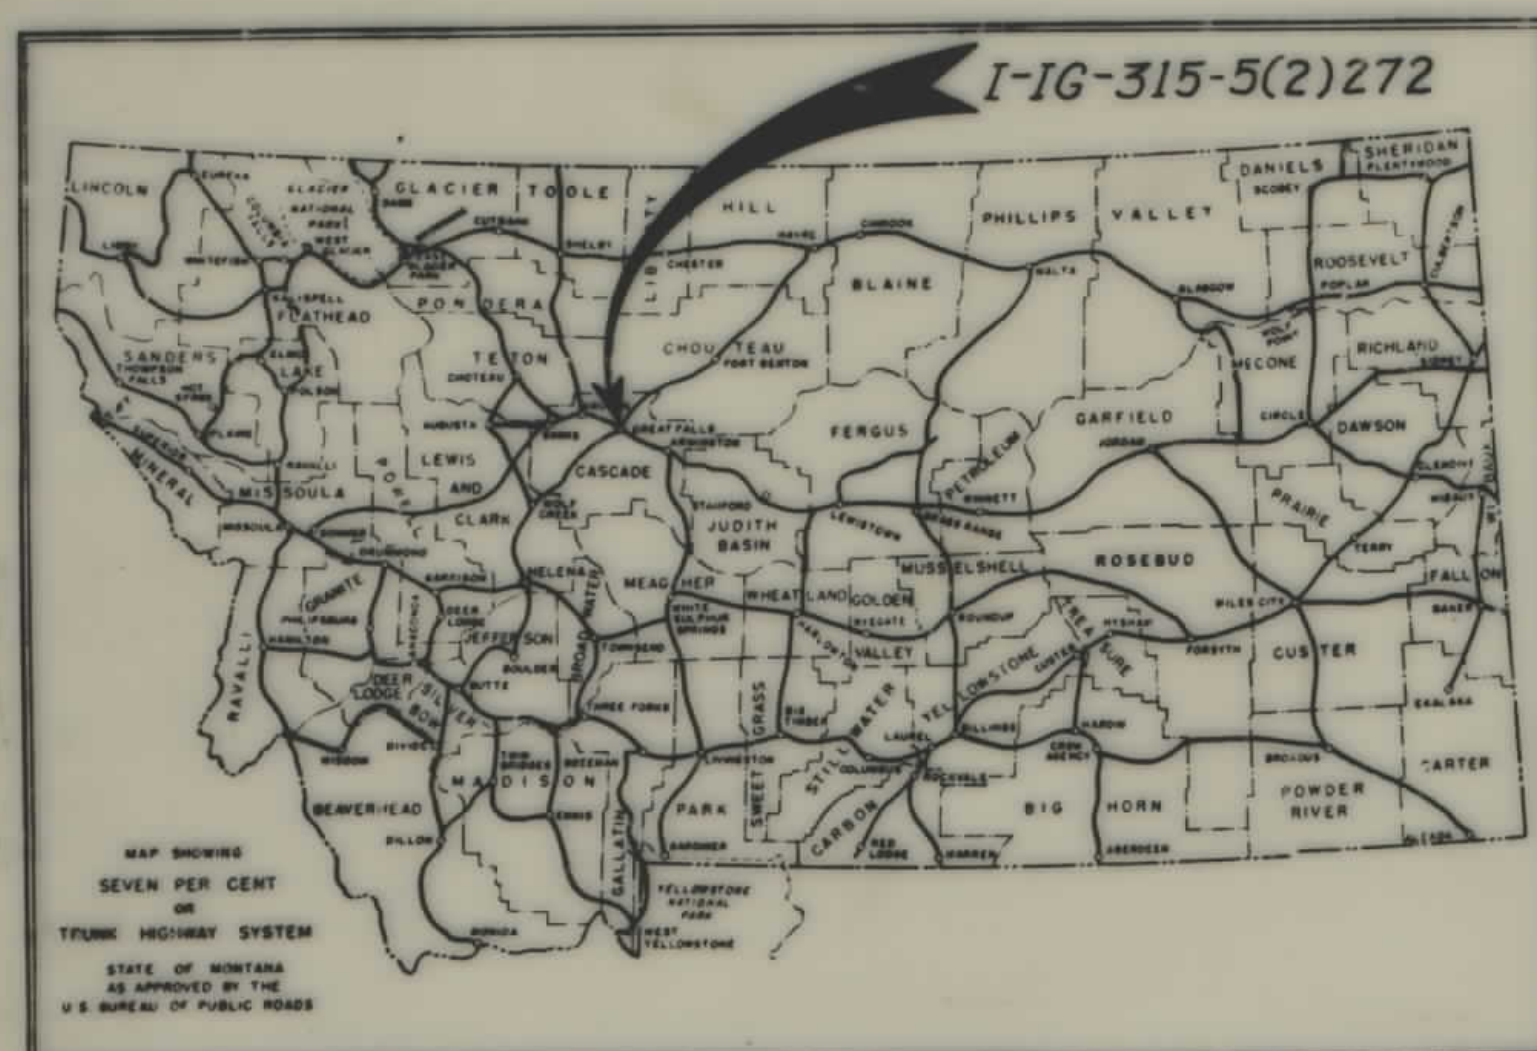

CONVENTIONAL SIGNS		
STATE AND NATIONAL LINE	-----	
COUNTY LINE	-----	
CITY, VILLAGE OR BOROUGH LINE	-----	
TOWNSHIP LINE	-----	
SECTION LINE	-----	
RESERVATION LINE	-----	
FENCE LINE	-----	
GUARD RAIL	-----	
OWNERSHIP BOUNDARY	-----	
RIGHT OF WAY LINE	-----	
RIGHT OF WAY LINE FENCED	-----	
TRAVELED WAY	-----	
RAILROADS	-----	
RETAINING WALLS	-----	
BASE OR SURVEY LINE	-----	
LEVEE	-----	
CULVERTS IN PLACE (PLAN)	-----	
NEW CULVERTS (PLAN)	-----	
NEW CULVERTS (PROFILE)	-----	
TROLLEY POLE	-----	
POWER POLE	-----	
TELEPHONE OR TELEGRAPH POLE	-----	
MARSH	-----	
DITCH	-----	
RIPRAP	-----	
BRIDGE	-----	
SECTION CORNER	FOUND	UNFOUND
1/4 SECTION CORNER	FOUND	UNFOUND
1/16 CORNER	FOUND	UNFOUND
CENTER OF SECTION	FOUND	UNFOUND
CONTROL OF ACCESS WITH FENCE	-----	
CONTROL OF ACCESS WITHOUT FENCE	-----	
PARCEL NUMBER	-----	
CATTLE GUARD	-----	
GATE IN FENCE	-----	
CONSTRUCTION LIMITS	CUT	FILL




2/17/64

FED. ROAD DIST. NO.	STATE	FED. AID PROJECT NUMBERS	STATE NO.	SHEET NO.	TOTAL SHEETS
8	MONT.	CONST. NO. I-16-315-5(2)272	R/W NO. 8315-52	2	2

GREAT FALLS SPUR

NOTE: R/W PAR 34 & 35 IS REQUESTED BY GREAT FALLS PLANNING BOARD SO THAT STREET & ALLEY WIDTHS THRU THIS AREA MAY BE RETAINED AT PRESENT WIDTHS.

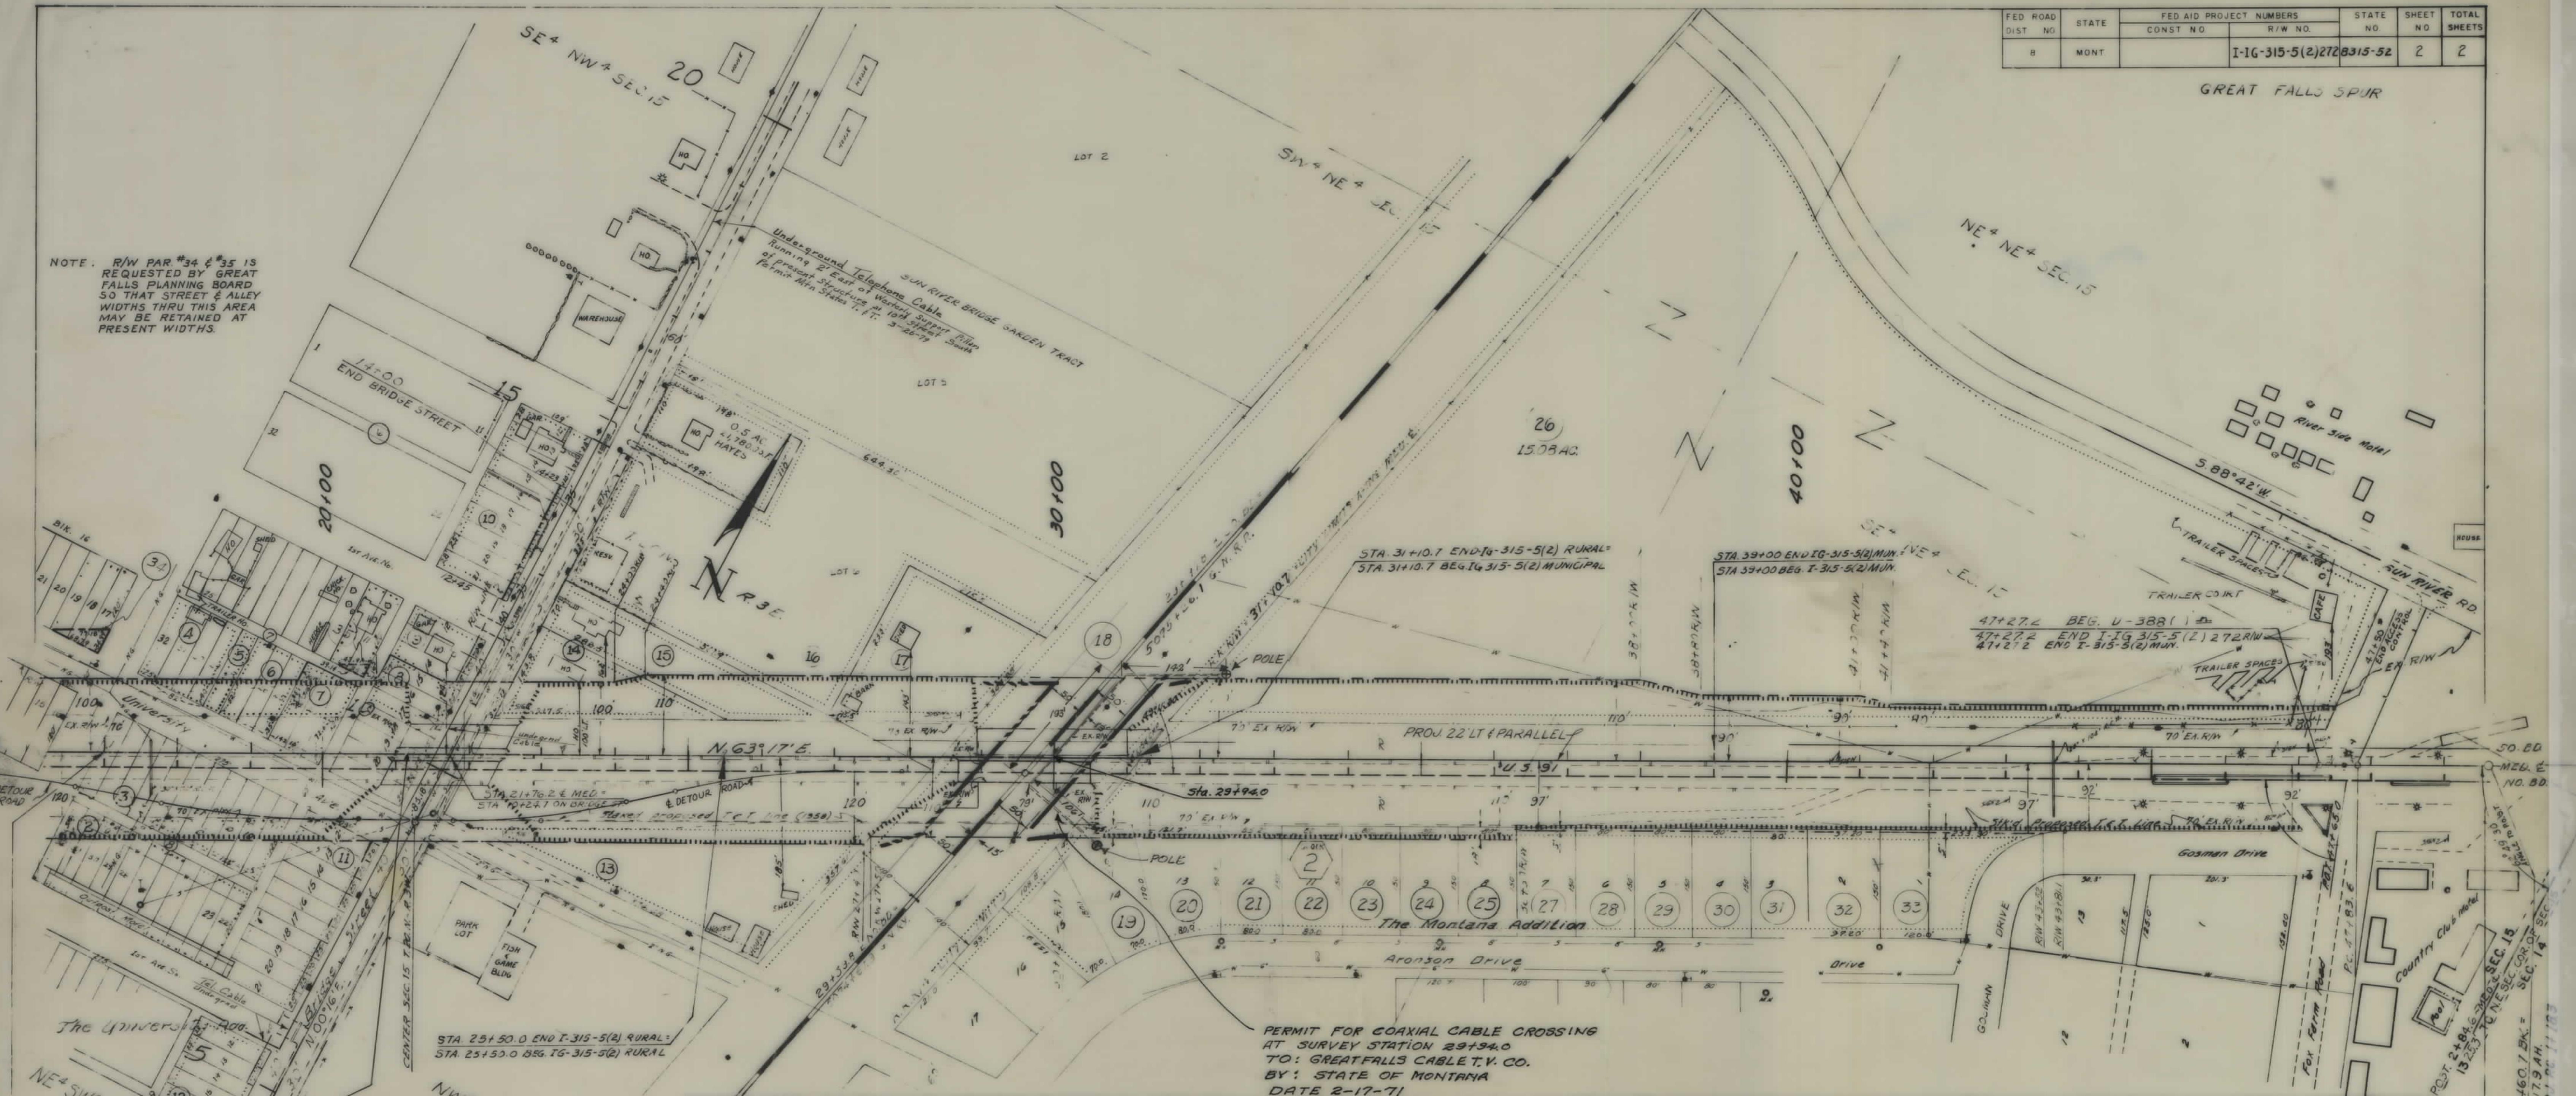

PERMIT FOR COAXIAL CABLE CROSSING
AT SURVEY STATION 29+94.0
TO: GREAT FALLS CABLE T.V. CO.
BY: STATE OF MONTANA
DATE 2-17-71

PARCEL	BLK.	LOTS	N - I - L	A D D R E S S	TOTAL AREA TAKING	LT. REMAINDER - RT.
UNIVERSITY ADDITION						
1	8	22-32	EMIL SEIDEL-CON. PUR. ARTHUR SMITH	1604 2ND AVE. S. GT. FALLS	32,315 SF	2,440 SF
2	8	"	"	"	9,056 "	5,544 "
3	8	"	"	"	12,000 "	1,640 "
4	7	22-32	ARCHIE H. HINLE	1700 4TH " N APT 1 GT. FALLS	3,000 "	1,150 "
5	7	"	WILLIAM L. LALCANEH	3204 8TH " N.W. "	7,775 "	4,175 "
6	7	"	THERESA JEOL HARPINE	"	5,025 "	5,025 "
7	7	"	AGNES " GRAHAM	LOMA, MONTANA	7,183 "	7,183 "
8	7	"	SYLVIA " WARNER	RTE. 1 W. " GT. FALLS	8,502 "	825 "
9	7	"	RAMOND L. & SYLVIA H. WANNER	"	27,904 "	890 "
10	6	"	GOTTLIEF & LOUANE F. SCHMILT	"	27,124 "	3,260 "
11	8	"	EMIL SEIDEL-CON. PUR. ARTHUR SMITH	1604 2ND AVE. S. "	9,000 "	1,203 "
12	16	"	ROBERT W. & BORGHID O. SELL	1513-18TH AVE. S.W. GT. FALLS	27,904 "	530 "
13	9	"	ETHEL F. EAKMAN	801 243 " GT. FALLS MONT	6,000 "	390 "
14	7	"	AGNES P. GRAHAM	LOMA, MONT.	56,454 "	15,050 "
15	7	"	ERIK & SARAH ANTONSON	SUN RIVER BRIDGE GARDEN TRACT RTE. 1 W. " GT. FALLS	20,312 SF	13,354 SF
16	7	"	JOSEPH A. & VESTA YOUNG COBE	1701 4TH " S.W. "	24,850 SF	8,525 SF
17	6	"	CHARLES & EMMY S. BACKA	RTE. 1 BOX 403 " "	137,312 SF	3,600 SF
18	6	"	J. A. & A. WINFRED WELLS	" " " 404 " "	37,247 SF	18,944 SF
19	6	"	HENRY N. MANDY	" " " " "	OR 1.30 AC.	OR 0.35 AC.
PARCEL	BLK.	LOTS	N - I - L	A D D R E S S	TOTAL AREA TAKING	LT. REMAINDER - RT.
OWNER CHIPS						
18			GREAT NORTHERN RY.	"	133 AC.	
2	1-15		THE MONTANA ADDITION	HELENA, MONTANA	12,000 SF	1,440 SF
22	2	11	"	"	16,107 "	2,148 "
20	2	13	"	"	"	"
CERTIFICATE OF PURCHASE HOLDER						
19	2	14	"	3000 PARK MOUNTAIN, MONTANA	16,674 "	1,548 "
21	2	12	"	217 16TH " " " GT. FALLS	13,168 "	1,520 "
23	2	10	"	2617 5TH AVE. N. " "	12,000 "	1,440 "
24	2	9	"	1811 BEECH DRIVE " "	12,000 "	1,440 "
25	2	8	"	FLOWER MONTANA " "	12,000 "	1,440 "
27	2	7	"	2301-10TH AVE. SO. GR. FALLS	12,000 "	400 "
28	2	6	"	3611-4TH AVE. NO. " "	12,000 "	400 "
29	2	5	"	"	12,000 "	400 "
30	2	4	"	"	12,000 "	400 "
31	2	3	"	"	12,000 "	400 "
32	2	2	"	"	12,000 "	400 "
33	2	1	"	"	12,000 "	400 "
CONSTRUCTION LIMITS
TOP OF CUT
TOE OF FILL

MAP TRANS TO R/W
MAP REVISED

B.P.R. APPROVAL

STATE OF MONTANA
STATE HIGHWAY COMMISSION
LAND REQUIRED FOR RIGHT OF WAY
CASCADE COUNTY
SCALE 1"=100' MAP COMPLETED