

PLANS
NOT
TO
SCALE

FED. ROAD DIST. NO.	STATE OF	FED. AID PROJECT NUMBERS	STATE NO.	SHEET NO.	TOTAL SHEETS
8	MONTANA	1-15-1(27) 58	1-15-1(26) 56	8151-26	1

DILLON NORTH & SOUTH

STATE OF MONTANA

STATE HIGHWAY COMMISSION

RIGHT OF WAY PLAN OF PROPOSED FEDERAL AID PROJECT NO. 1-15-1 (5) 51 P E DILLON NORTH & SOUTH 1-15-1(26) 56 R/W BEAVERHEAD COUNTY 1-15-1(27) 58 CONST. LENGTH 6.658 MILES




1-15-1(26) 56

CONVENTIONAL SIGNS

RIGHT-OF-WAY LINE	---
CENTER LINE OF PROPOSED LINE	---
STWD. CENTER LINE	---
PARCEL NUMBER	---
OWNERSHIP BOUNDARY	---
R/W USE EXISTING R/W LT OR RT	---
PRESENT TRAVELED WAY (RT OR LT)	---
R/W LINE FENCE	---
RAILROAD R/W	---
CONSTRUCTION LIMITS	---
FENCE LINE	---
CONTROL OF ACCESS WITH FENCE	---
CONTROL OF ACCESS WITHOUT FENCE	---
GATE IN FENCE	---
CATTLE GUARD 24"	---
STATE & NATIONAL BORDER LINES	---
CITY OR TOWN LIMITS LINE	---
COUNTY LINE	---
RESERVATION LINE	---
TOWNSHIP & SECTION LINE	---
1/2 SECTION LINE	---
1/4 SECTION LINE	---
SECTION CORNER	---
1/4 SECTION COR	---
1/8 SECTION COR	---
CENTER OF SECTION	---
TELEPHONE OR TELEGRAPH POLES IN PLACE	---
POWER POLES IN PLACE	---
TEL OR TEL OR POWER POLES TO BE MOVED	---
NEW PIPES	---
OLD PIPES IN PLACE	---
OUTLET DITCH	---
INLET DITCH	---
DITCHES	---
CHANNEL CHANGES	---
BRIDGE	---
RAILROADS	---

RIGHT-OF-WAY SURVEY ACCOMPLISHED BY
MONTANA STATE HIGHWAY COMMISSION.

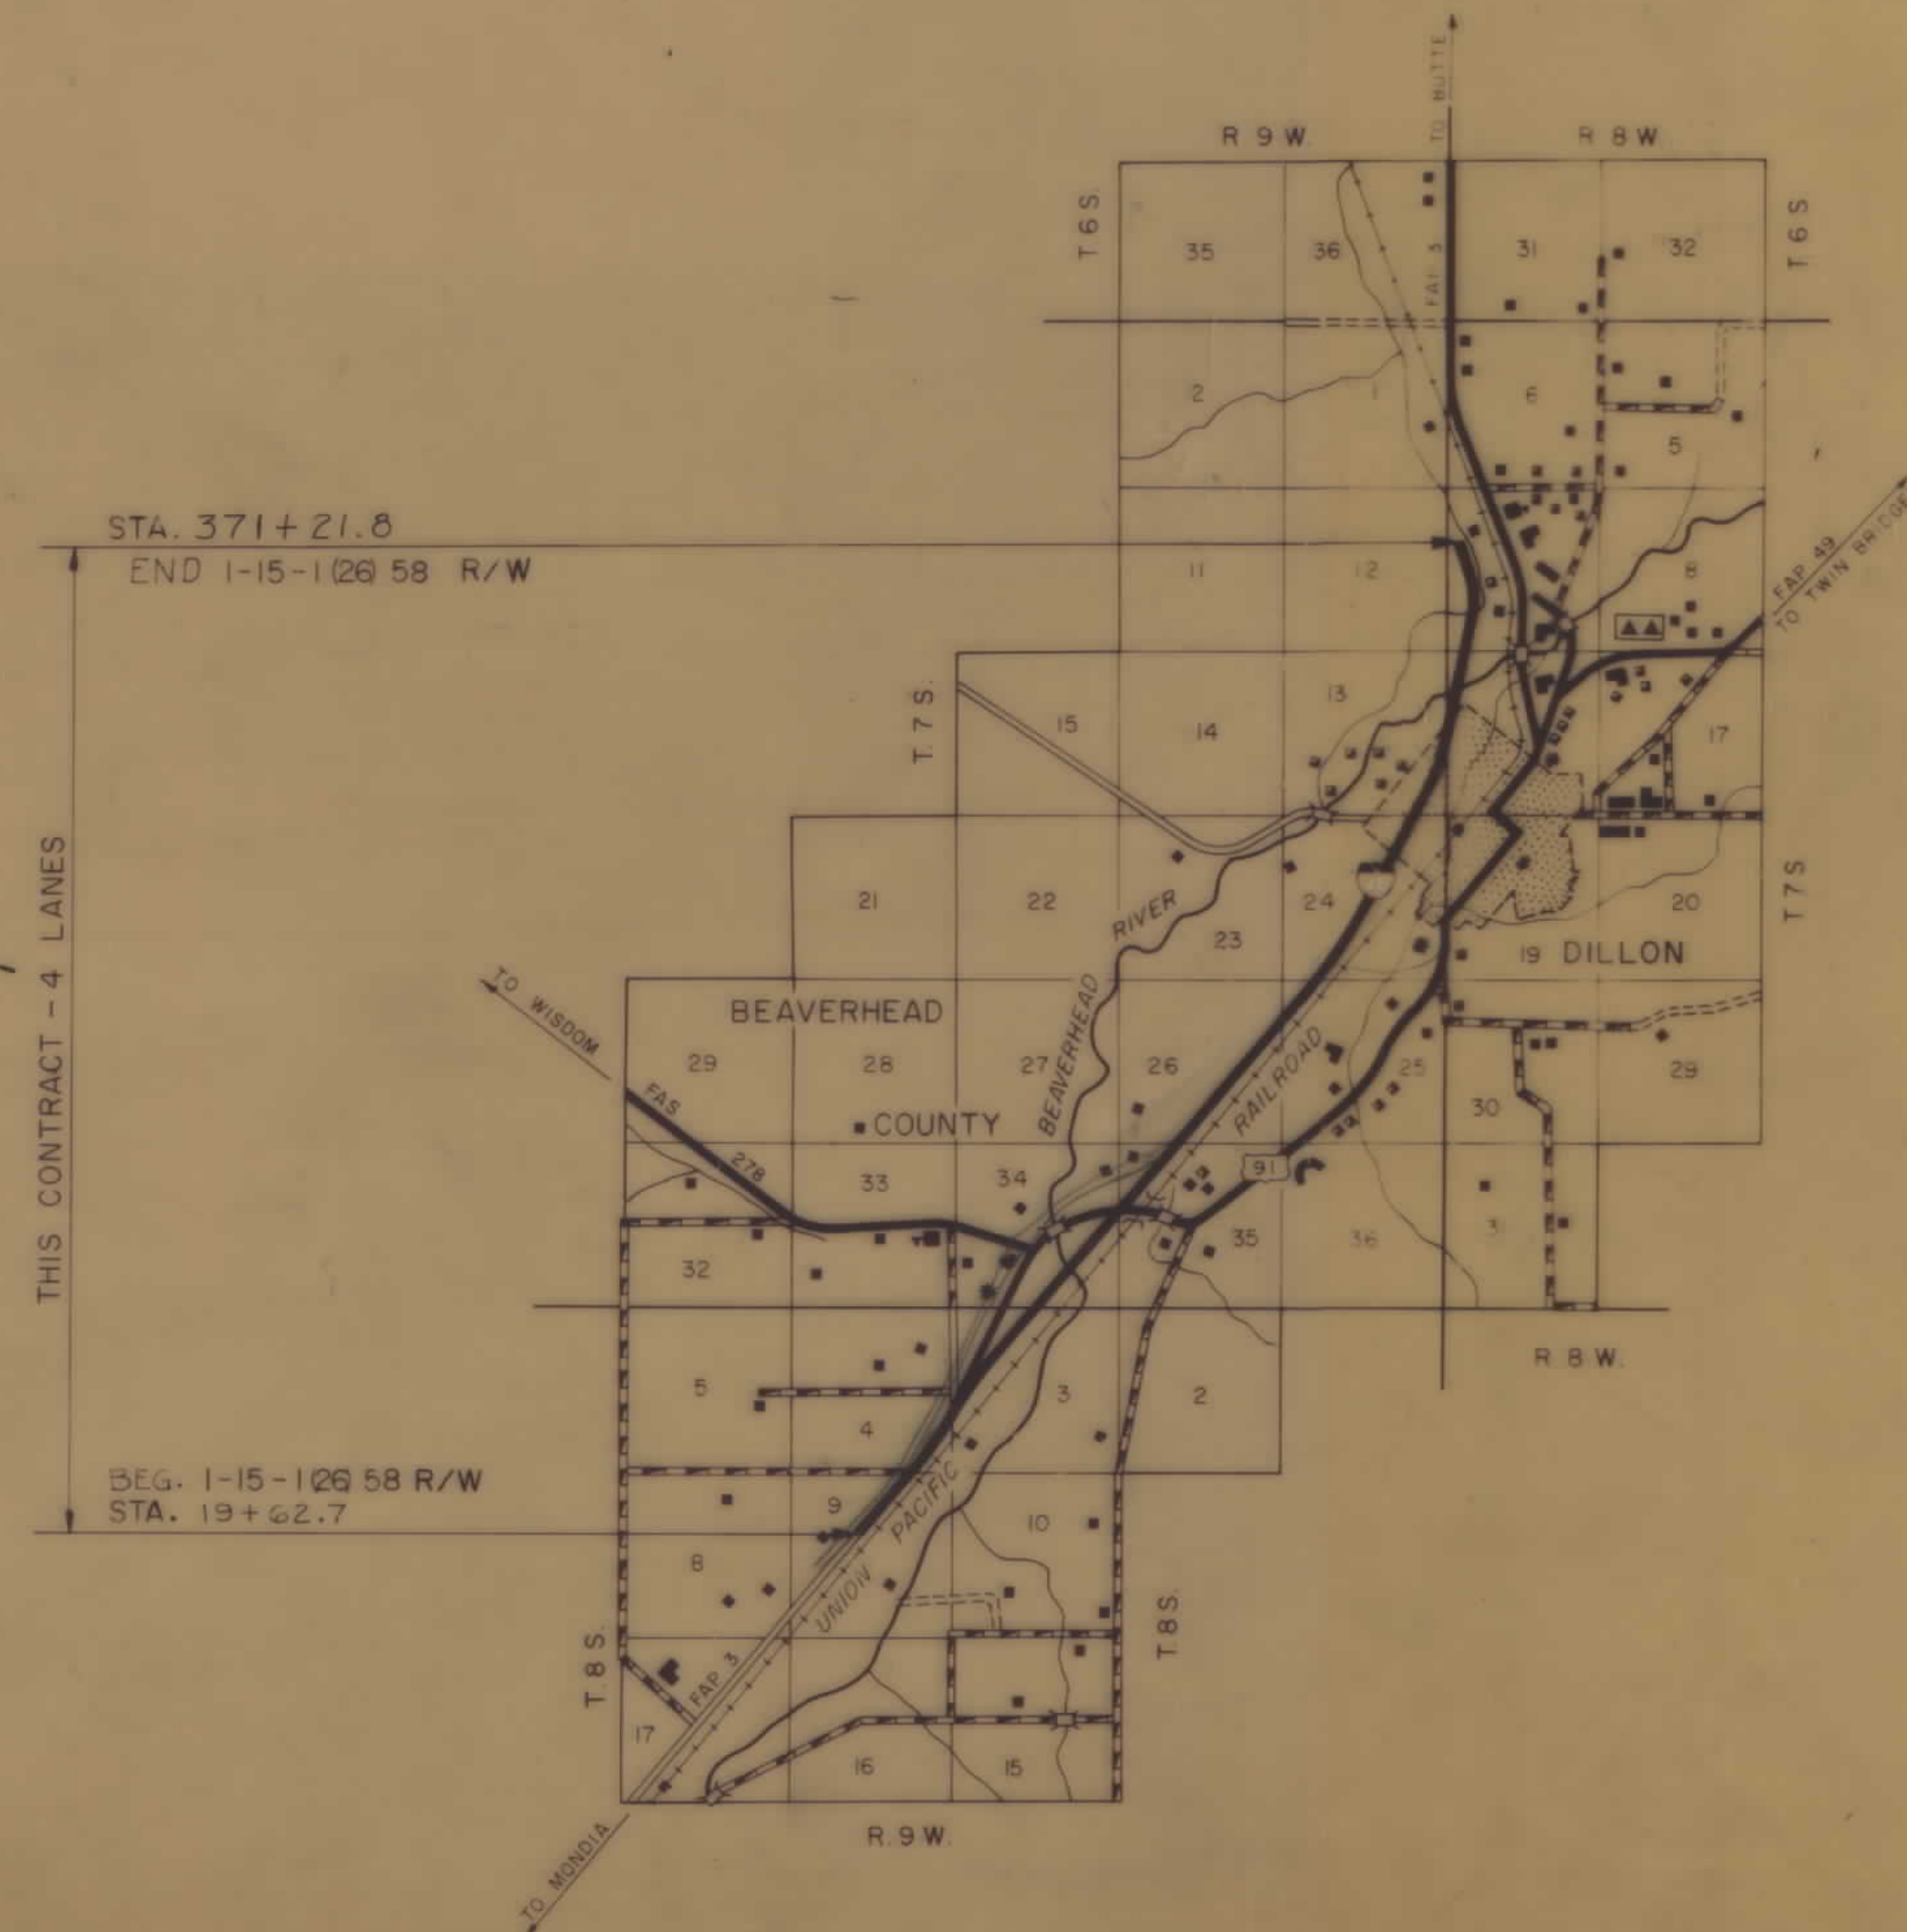

THIS CONTRACT - 4 LANES

INDEX

PARCEL NO.	OWNERSHIPS	SHEET NO.
	JAMES REBICH	4
	MARY STEFANIC	5
* 1	C.A. TRAUGHBER	5, 6
* 2	LEON D. HAMPTON	6
* 3	C.A. TRAUGHBER	6
* 4	MARY STEFANIC et al	6
* 5	UNION PACIFIC RAILROAD	6
* 6	JOSEPH & BERTHA WELLS	6
44 & 7A	ALLEN O. PETERSON	6, 9
8	JOHN R. DEPUTY	10
9	DELETED	10
* 10	TASH LIVESTOCK CO.	9, 10
11	DEPT. OF FISH, WILDLIFE & PARKS	10, 11, 13
12	L.M. EBERLINE	12, 13
* 13	PETERSON LIVESTOCK CORP.	13
14	CRAIG CORNELL CO.	13, 14, 15, 16
* 15	HERMAN PETERSON	6
* 16	BERNICE HOLLY	13
* 17	JOHN H. & EDNA FOSTER	16
* 18	EUGENE & CARRIE ROBERT	16
* 19	BARRETT HOSPITAL ASSOC.	16
* 20	PAULINE GIVEN	16
* 21	LUCY MORRISON JONES	16
* 22	TILLMAN BUCKINGHAM	16
* 23	GWYN BROWN	16
* 24	CITY OF DILLON	16
* 25	LILLIAN WHEAT	16
* 26	JOE C. & HARRY C. WHEAT	16
* 27	ALLOS J. & LOUISE A. SIMON	16
* 28	BETTY DYEL - ID STEVE LUGAN	17
* 29	W.M. T. NEAL	17, 18
* 30	BENJAMIN REYNOLDS	18
* 31	JAMES JOHNSON - ID STEVE LUGAN	18
* 32	BENJAMIN REYNOLDS	18, 19
33	HUBERT SMITH	18, 19
34	DELETED	18
* 35	WESTSIDE CANAL CO.	18
* 29.1	WILLIAM T. NEAL - ID STEVE LUGAN	18
* 29.2	RODOLPH SINCLAIR	18
* 29.3	WILLIAM T. NEAL - ID STEVE LUGAN	18
* 29.4	JOHN T. NEAL ESTATE	18
* 30	HOWARD KENT ESTATE	18
37	CLINTON L. HOWARD	18
38	DONALD M. & EDITH E. LEWIS	18
39 & 4A	MARY STEFANIC	18
40	THOMAS H. HILL	18
41	LEONSTE EMMA HUGREN	18, 19
42A	TASH LIVESTOCK CO.	10
46A	BERNICE HOLLY	13, 16
47A	JOHN & EDNA FOSTER	16
48A	HARVEY BROS. CONST.	13, 16
42	DONALD M. & EDITH E. LEWIS	18
43	DELETED	18
* 7	RANDA CORP	18
45	VAN CAMP DITCH	16
46	LITTLE PIGTAIL / OWEN DITCH	16
5A	UNION PACIFIC RAILROAD	15
19A	HARVEY BROS. CONSTRUCTION CO.	16
44A	ALLEN O. PETERSON	6
47	NEIL W. & BARBARA H. BENSON	6

* PARCELS PREVIOUSLY CLOSED ON SUBJECT PROJECT

STATE HIGHWAY COMMISSION OF MONTANA	
APPROVED	STATE OF MONTANA REGISTERED No 174ES LEWIS M. CHITTIM ENGINEER AND LAND SURVEYOR
april 10 1968 Lewis M. Chittim STATE HIGHWAY ENGINEER	
U.S. DEPARTMENT OF TRANSPORTATION FEDERAL HIGHWAY ADMINISTRATION BUREAU OF PUBLIC ROADS	
APPROVED	DATE
DIVISION ENGINEER	

FHWA AP
6-5-70, 11-27-78
8-25-69
12-30-68
8-21-68
7-1-68
5-6-68


5-6-70, 4-16-68, 3-9-72
11-21-72, 2-23-72, 8-9-70
STATE APPROVAL 1-11-72, 2-7-72, 2-8-73
6-10-71, 11-19-72, 2-23-73, 8-1-73, 10-1-73, 12-1-73, 6-19-78

FED. ROAD DIV. NO.	STATE	R/W NO.	FISCAL YEAR	SHEET NO.	TOTAL SHEETS
8	MONT.	15-1(26)56		2	19

DILLON SOUTH

OWNERSHIPS DILLON SOUTH

- 1 C.A. TRAUGHBER
- 2 LEON D. HAMPTON
- 3 C.A. TRAUGHBER
- 4 MARY STEFANIC
- 5A.S. UNION PACIFIC
- 6 JOSEPH P. & BERTHA WELLS
- 7A AILEEN O. PETERSON
- 8 GEORGIA DEPUTY
- 9 DELETED
- 10 TASH LIVESTOCK CO.
- 11 DEPT. OF FISH, WILDLIFE & PARKS
- 12 L.M. & AGNES OBERLINE
- 13 PETERSON LIVESTOCK CORP
- 14 CRAIG CORNELL CORP
- 15 HERMAN R. PETERSON
- 16 BERNICE HOLLY
- 17 JOHN M. & EDNA FOSTER
- 18 EUGENE & CARRIE ROBERTS
- 19 BARRETT HOSP ASS.
- 37 CLINTON L. HOWREY
- 38 DONALD M. & EDITH E. LEWIS
- 39 MARY STEFANIC
- 40 THOMAS H. HILL
- 41 ERNEST & EMMA NYGREN
- 42A TASH LIVESTOCK CO.
- 46A BERNICE HOLLY
- 47A JOHN & EDNA FOSTER
- 48A BARRETT HOSPITAL ASSOC
- 42 DONALD M. & EDITH LEWIS
7. RONDA CORP.

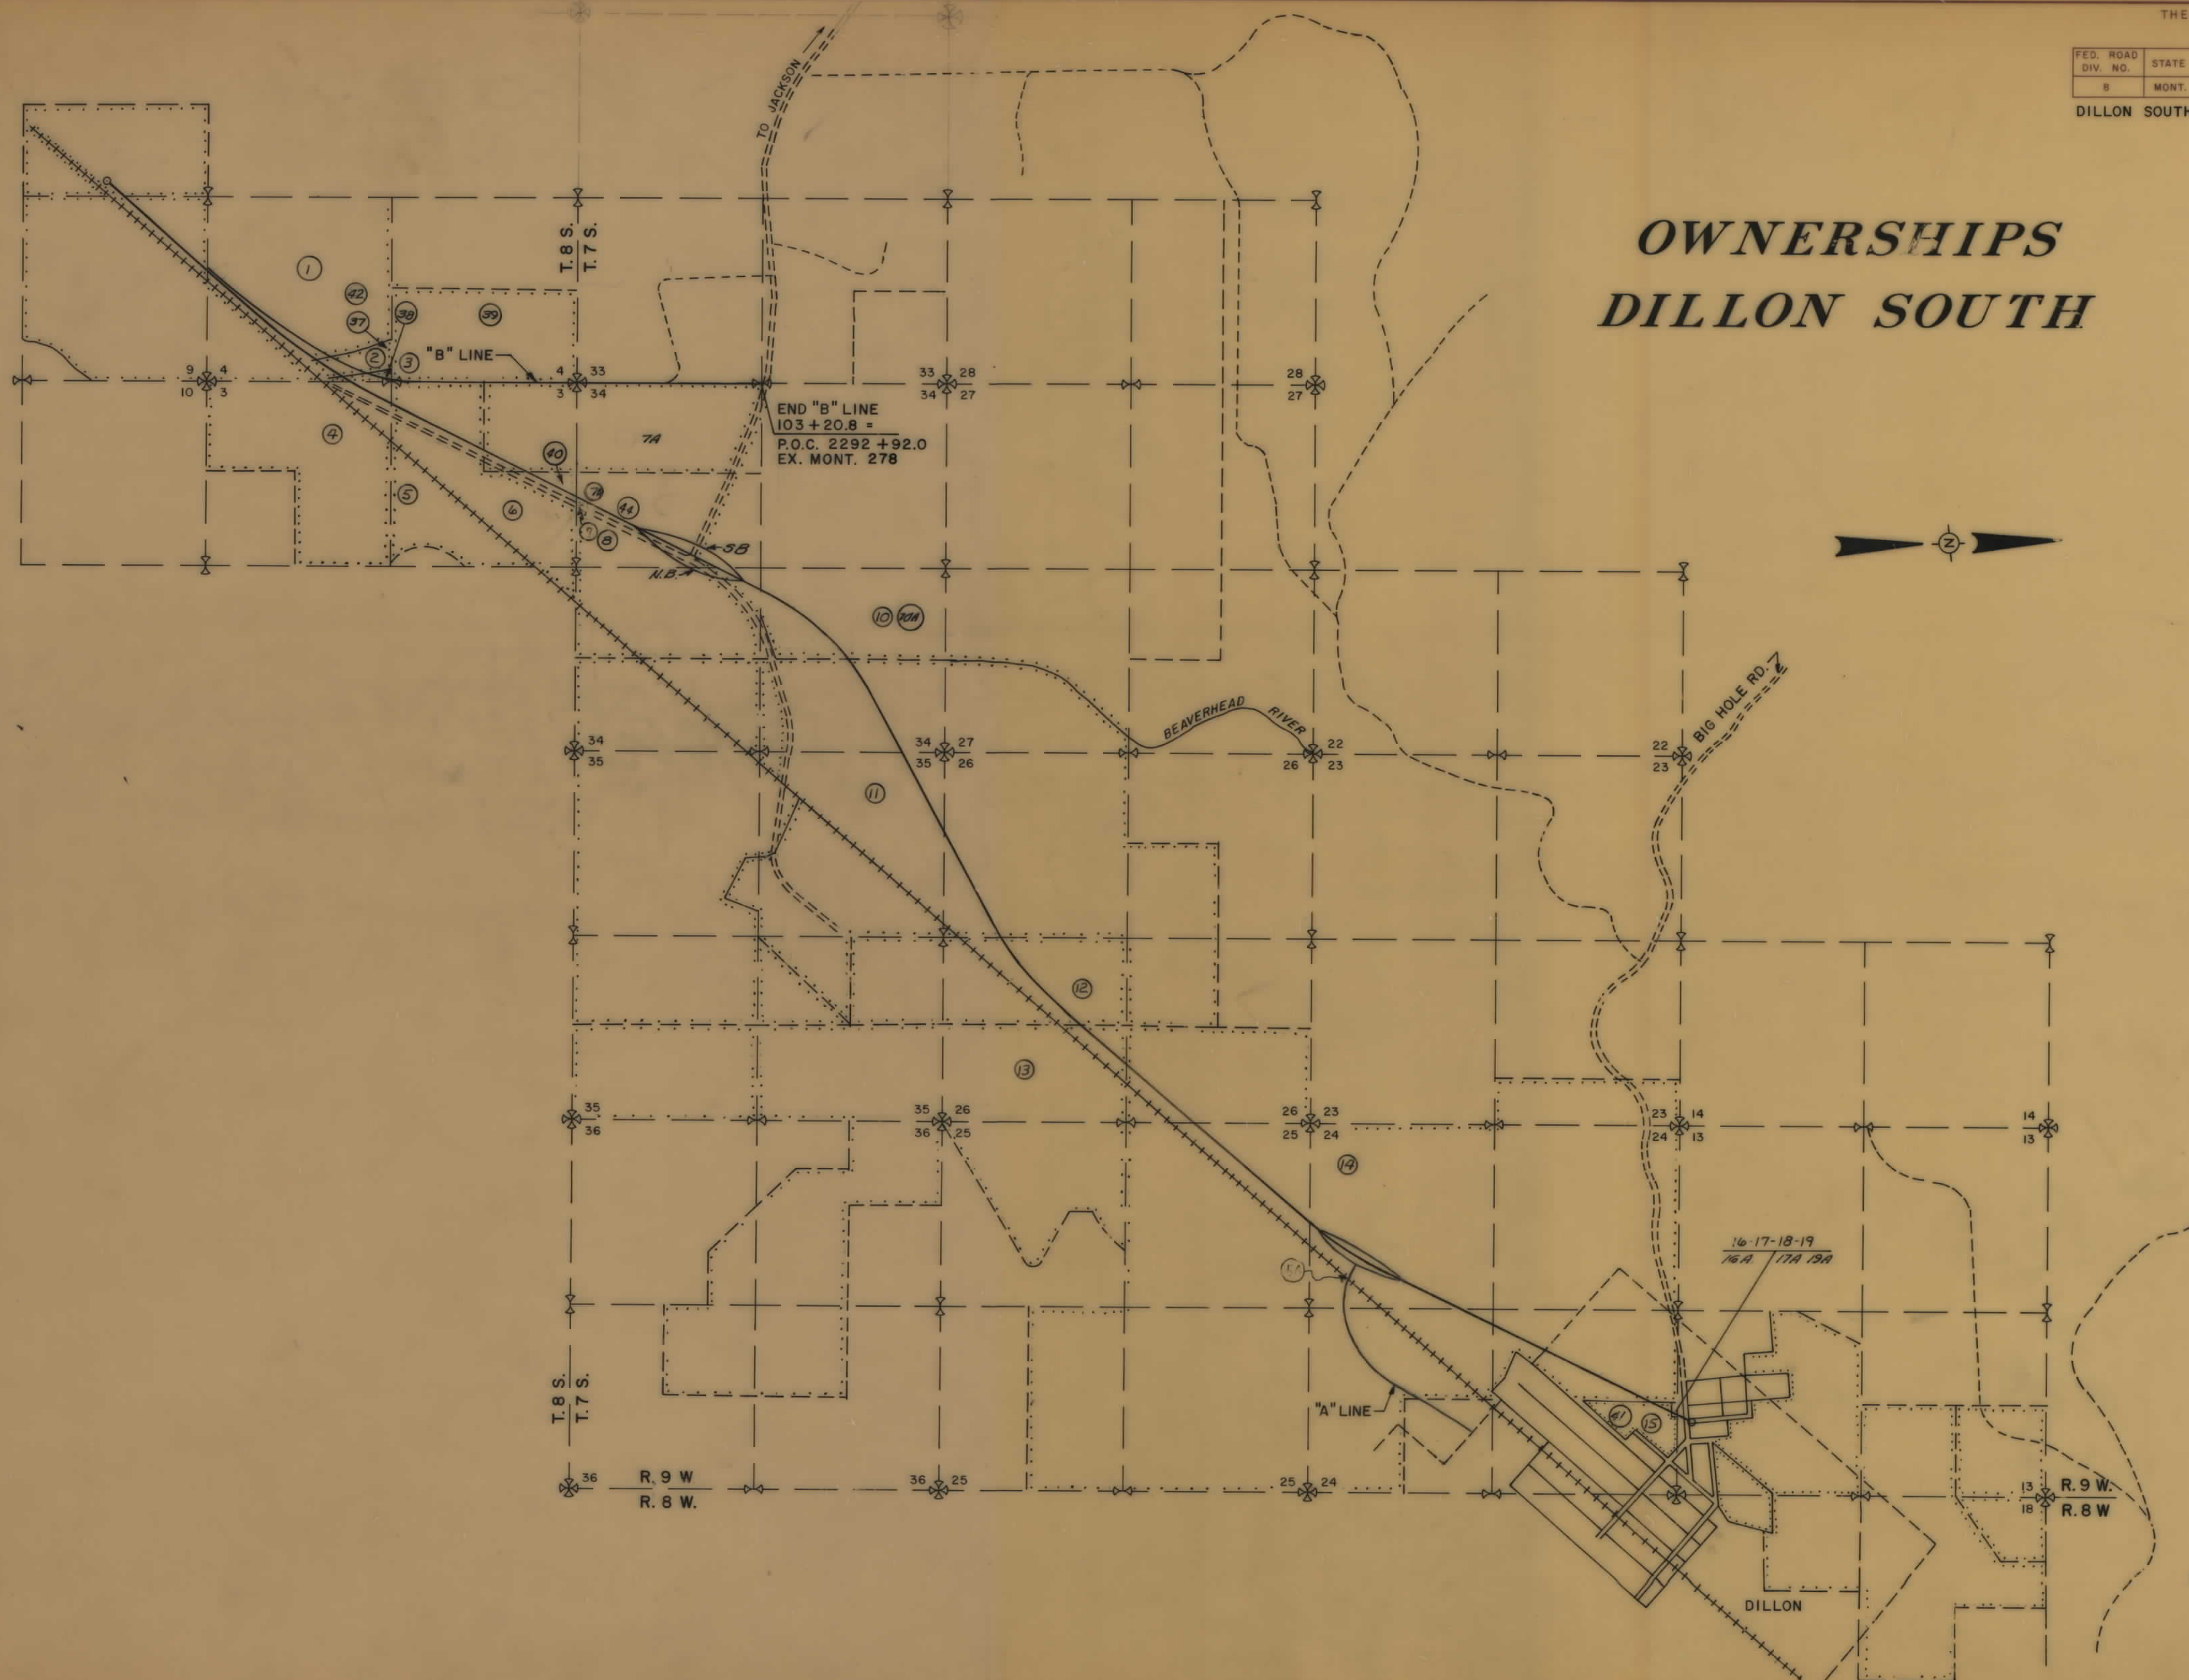

SCALE: 1" = 1200'
BEAVERHEAD COUNTY


PARCEL	NAME	ADDRESS	TOTAL ACREAGE	GROSSING ACREAGE	REMAINDER LT RT	PERMIT AREA
15	HERMAN PETERSON	BOX 427 DILLON, MONT.	9.62	1.77	0	7.85
16A	BERNICE HOLLY	915 YALE ST COLUMBIA, MO	10,365 ⁰⁰	5,100 ⁰⁰	0	5,265 ⁰⁰
41	ERNEST & EMMA NYGREN		7.85 AC	3,000 ⁰⁰	0	7.69 AC
17A	JOHN FOSTER		871.50 FT.	871.50 FT.	0	0
19A	HARVEY BROS. CONST.	DILLON, MT	3.058 AC	1,742 ⁰⁰	0	3,018 AC



OWNERSHIPS										
PARCEL	NAME	ADDRESS	TOTAL ACREAGE	GROSS TAKE ACREAGE	P.T.W. ACREAGE	NET TAKE ACREAGE	REMAINDER		CH. CH. ACREAGE	
							LEFT	RIGHT	LEFT	RIGHT

FED. ROAD DIV. NO.	STATE	CONST. NO.	R/W NO.	STATE NO.	SHEET NO.	TOTAL SHEETS
8	MONT.	15-1 (27) 58	15-1 (26) 56	815-26	4	19

DILLON SOUTH

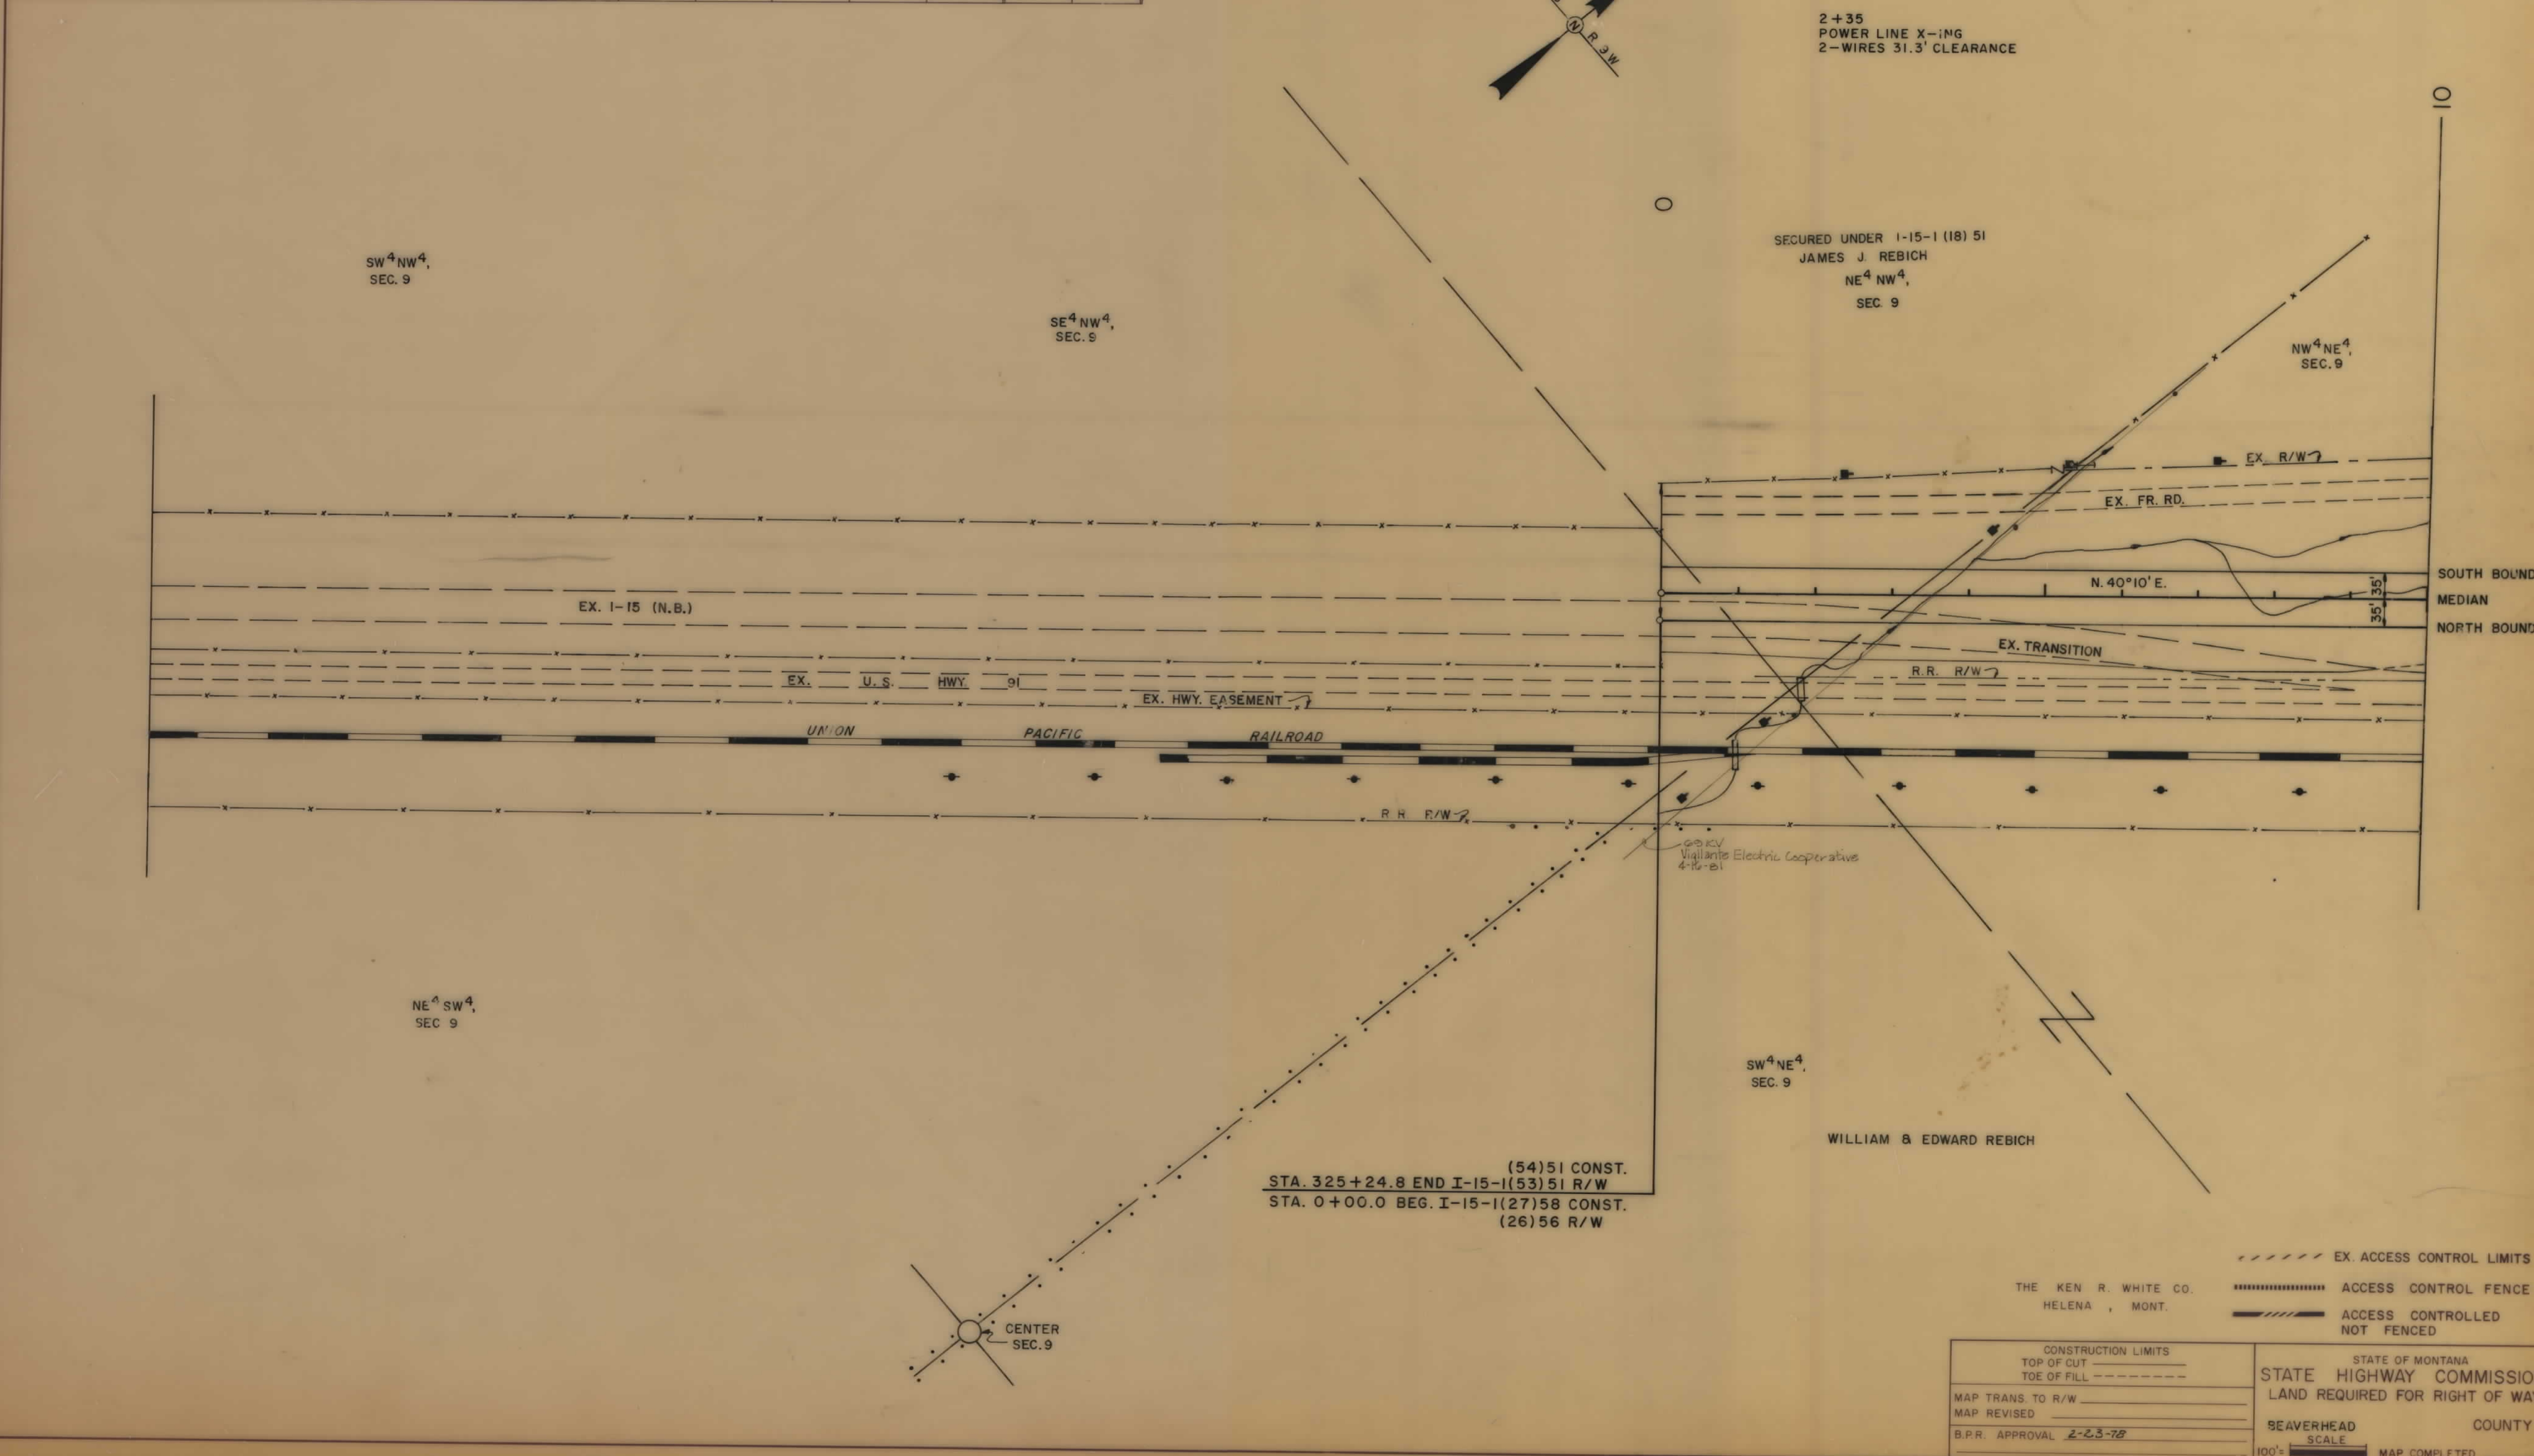


15-1(26)56 SHT 4 OF 19

48+86 "B" LINE
POWER & TELEPHONE LINE X-ING
4-WIRES 16 0' CLEARANCE

59+35 "B" LINE
POWER & TELEPHONE LINE X-ING
4-WIRES 19 0' CLEARANCE


FED. ROAD DIV. NO.	STATE	F.A.P. NO'S		STATE NO.	SHEET NO.	TOTAL SHEETS
		CONST. NO.	R/W NO.			
8	MONT.	115-1 (27)58	115-1 (26)56	8151- 26	6	19

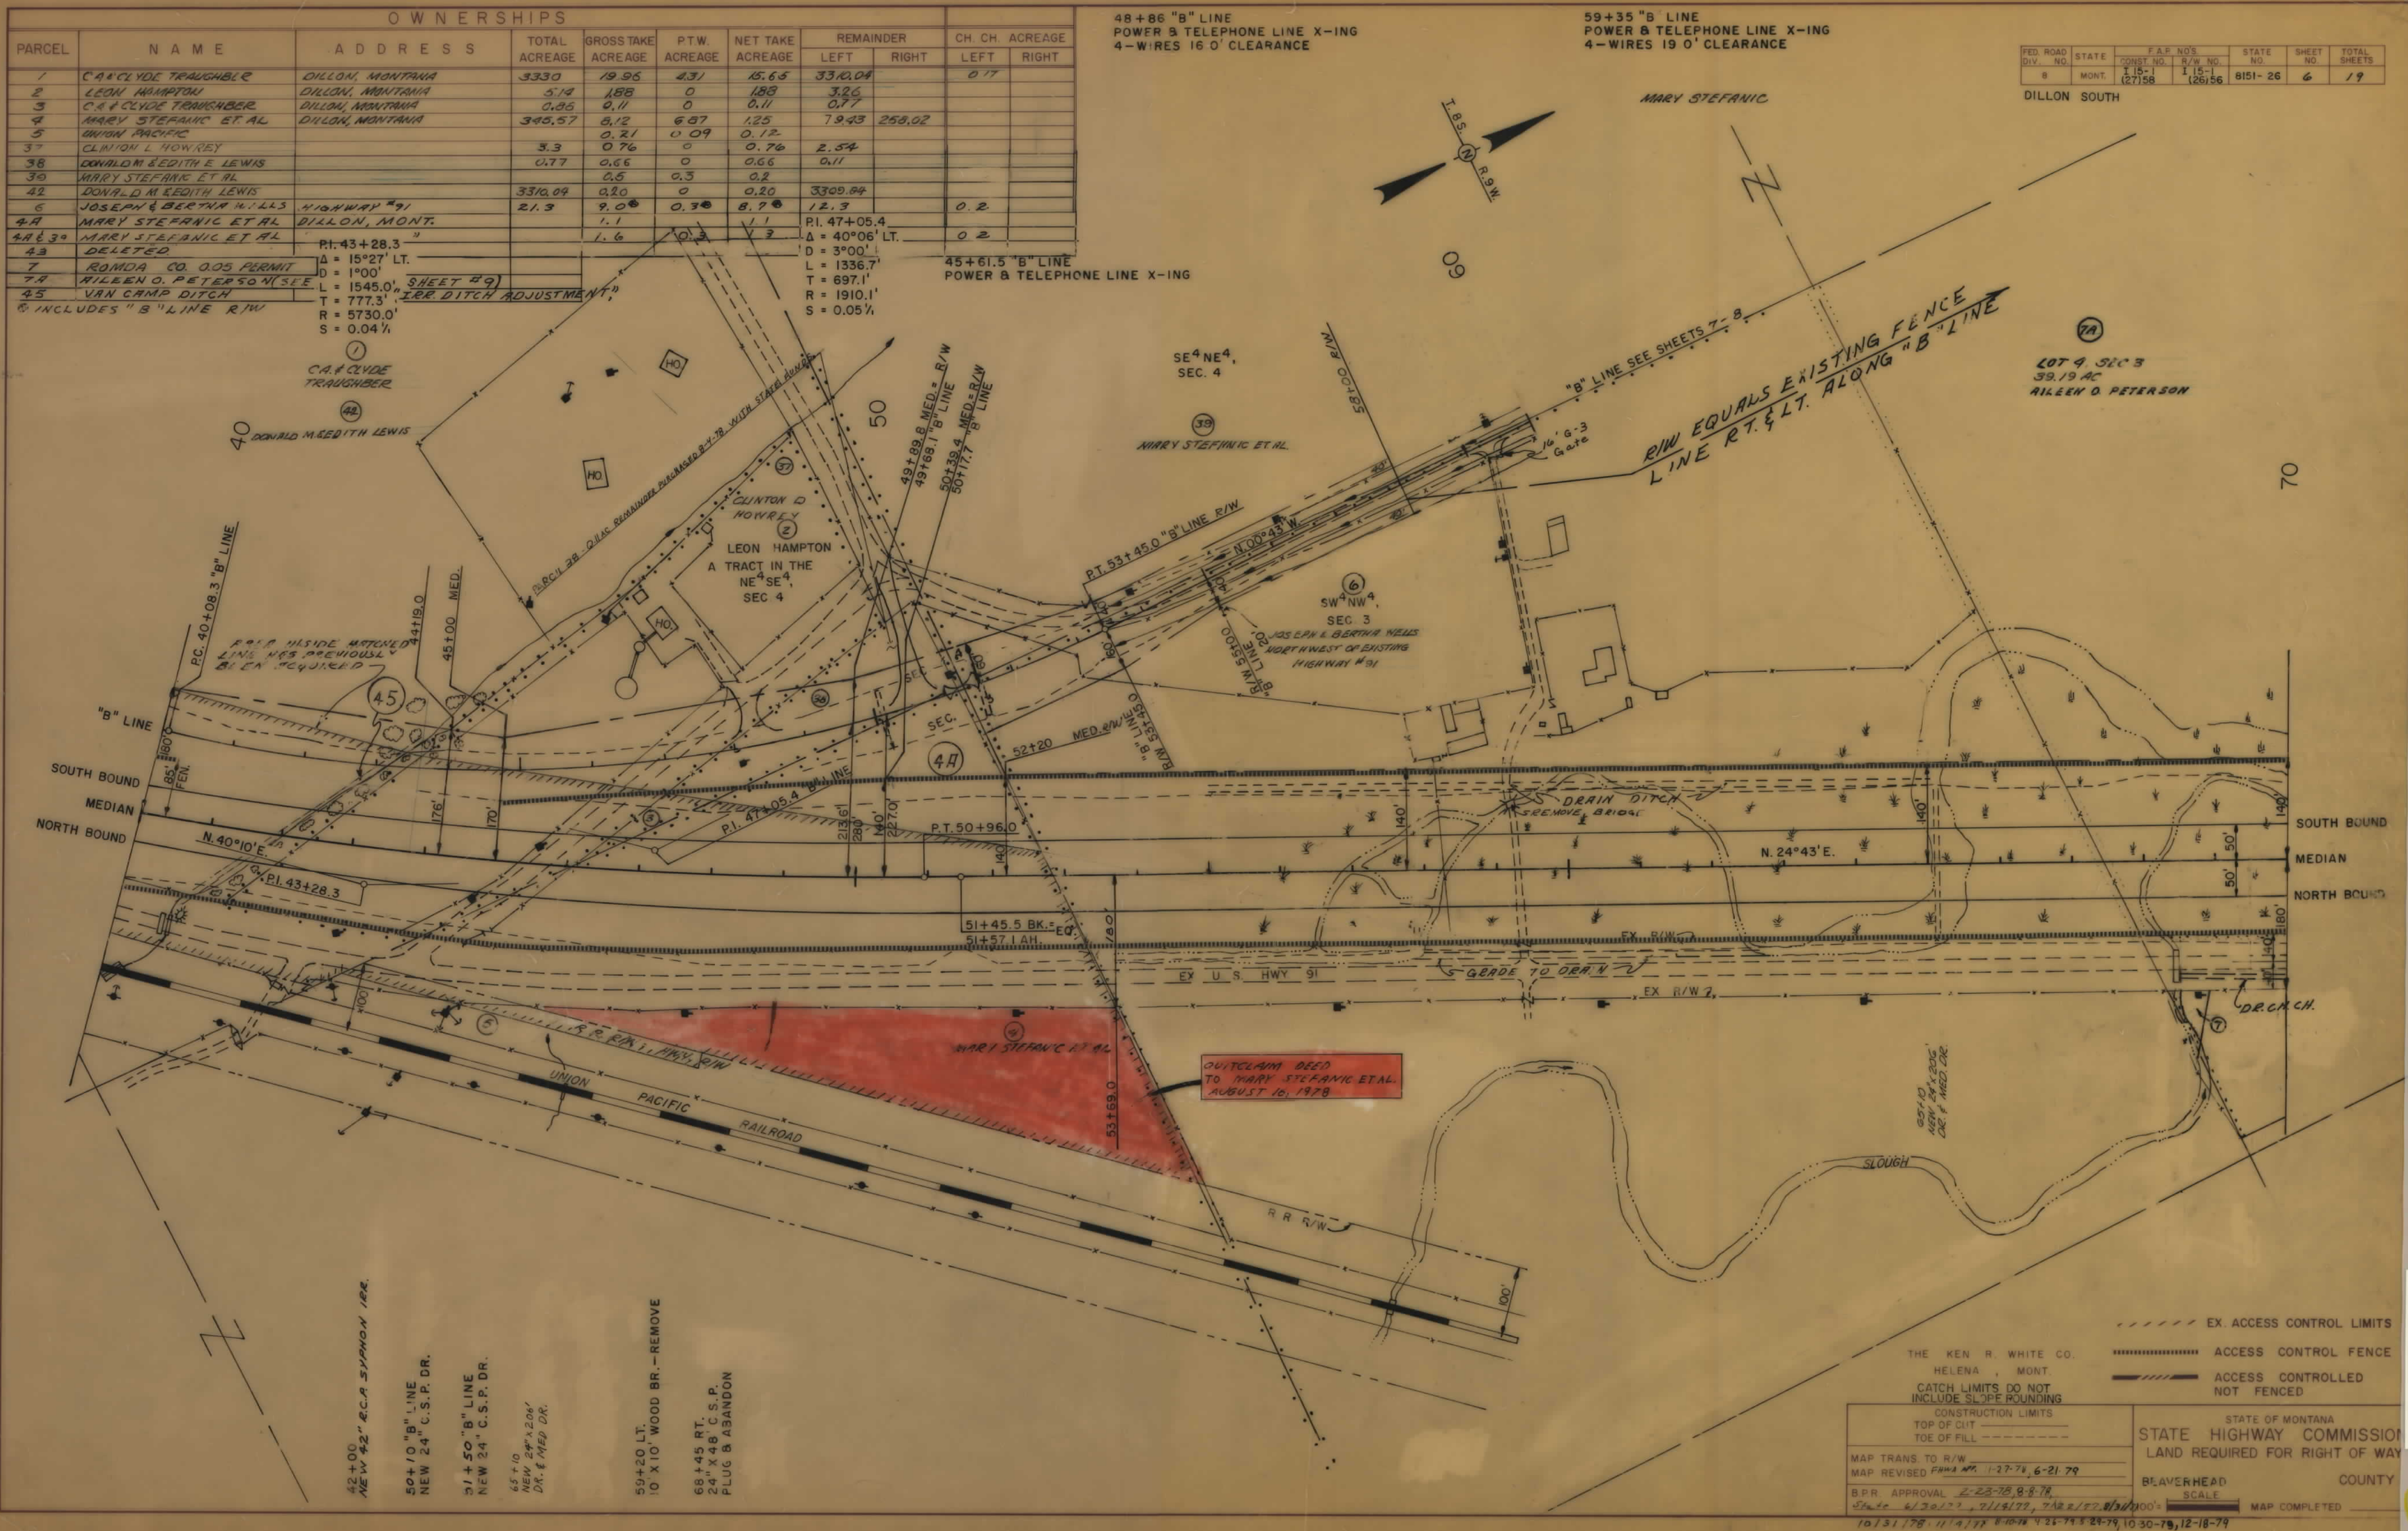

OWNERSHIPS											
PARCEL	N A M E	A D D R E S S	TOTAL ACREAGE	GROSS TAKE ACREAGE	PT.W. ACREAGE	NET TAKE ACREAGE	REMAINDER		CH. CH. ACREAG		
							LEFT	RIGHT	LEFT	RIGHT	

FED. ROAD DIV. NO.	STATE	F.A.P. NO'S		STATE NO.	SHEET NO.	TOTAL SHEETS
8	MONT.	15-1 (27) 58	15-1 (26) 56	8151-26	7	19

DILLON SOUTH
"B" LINE

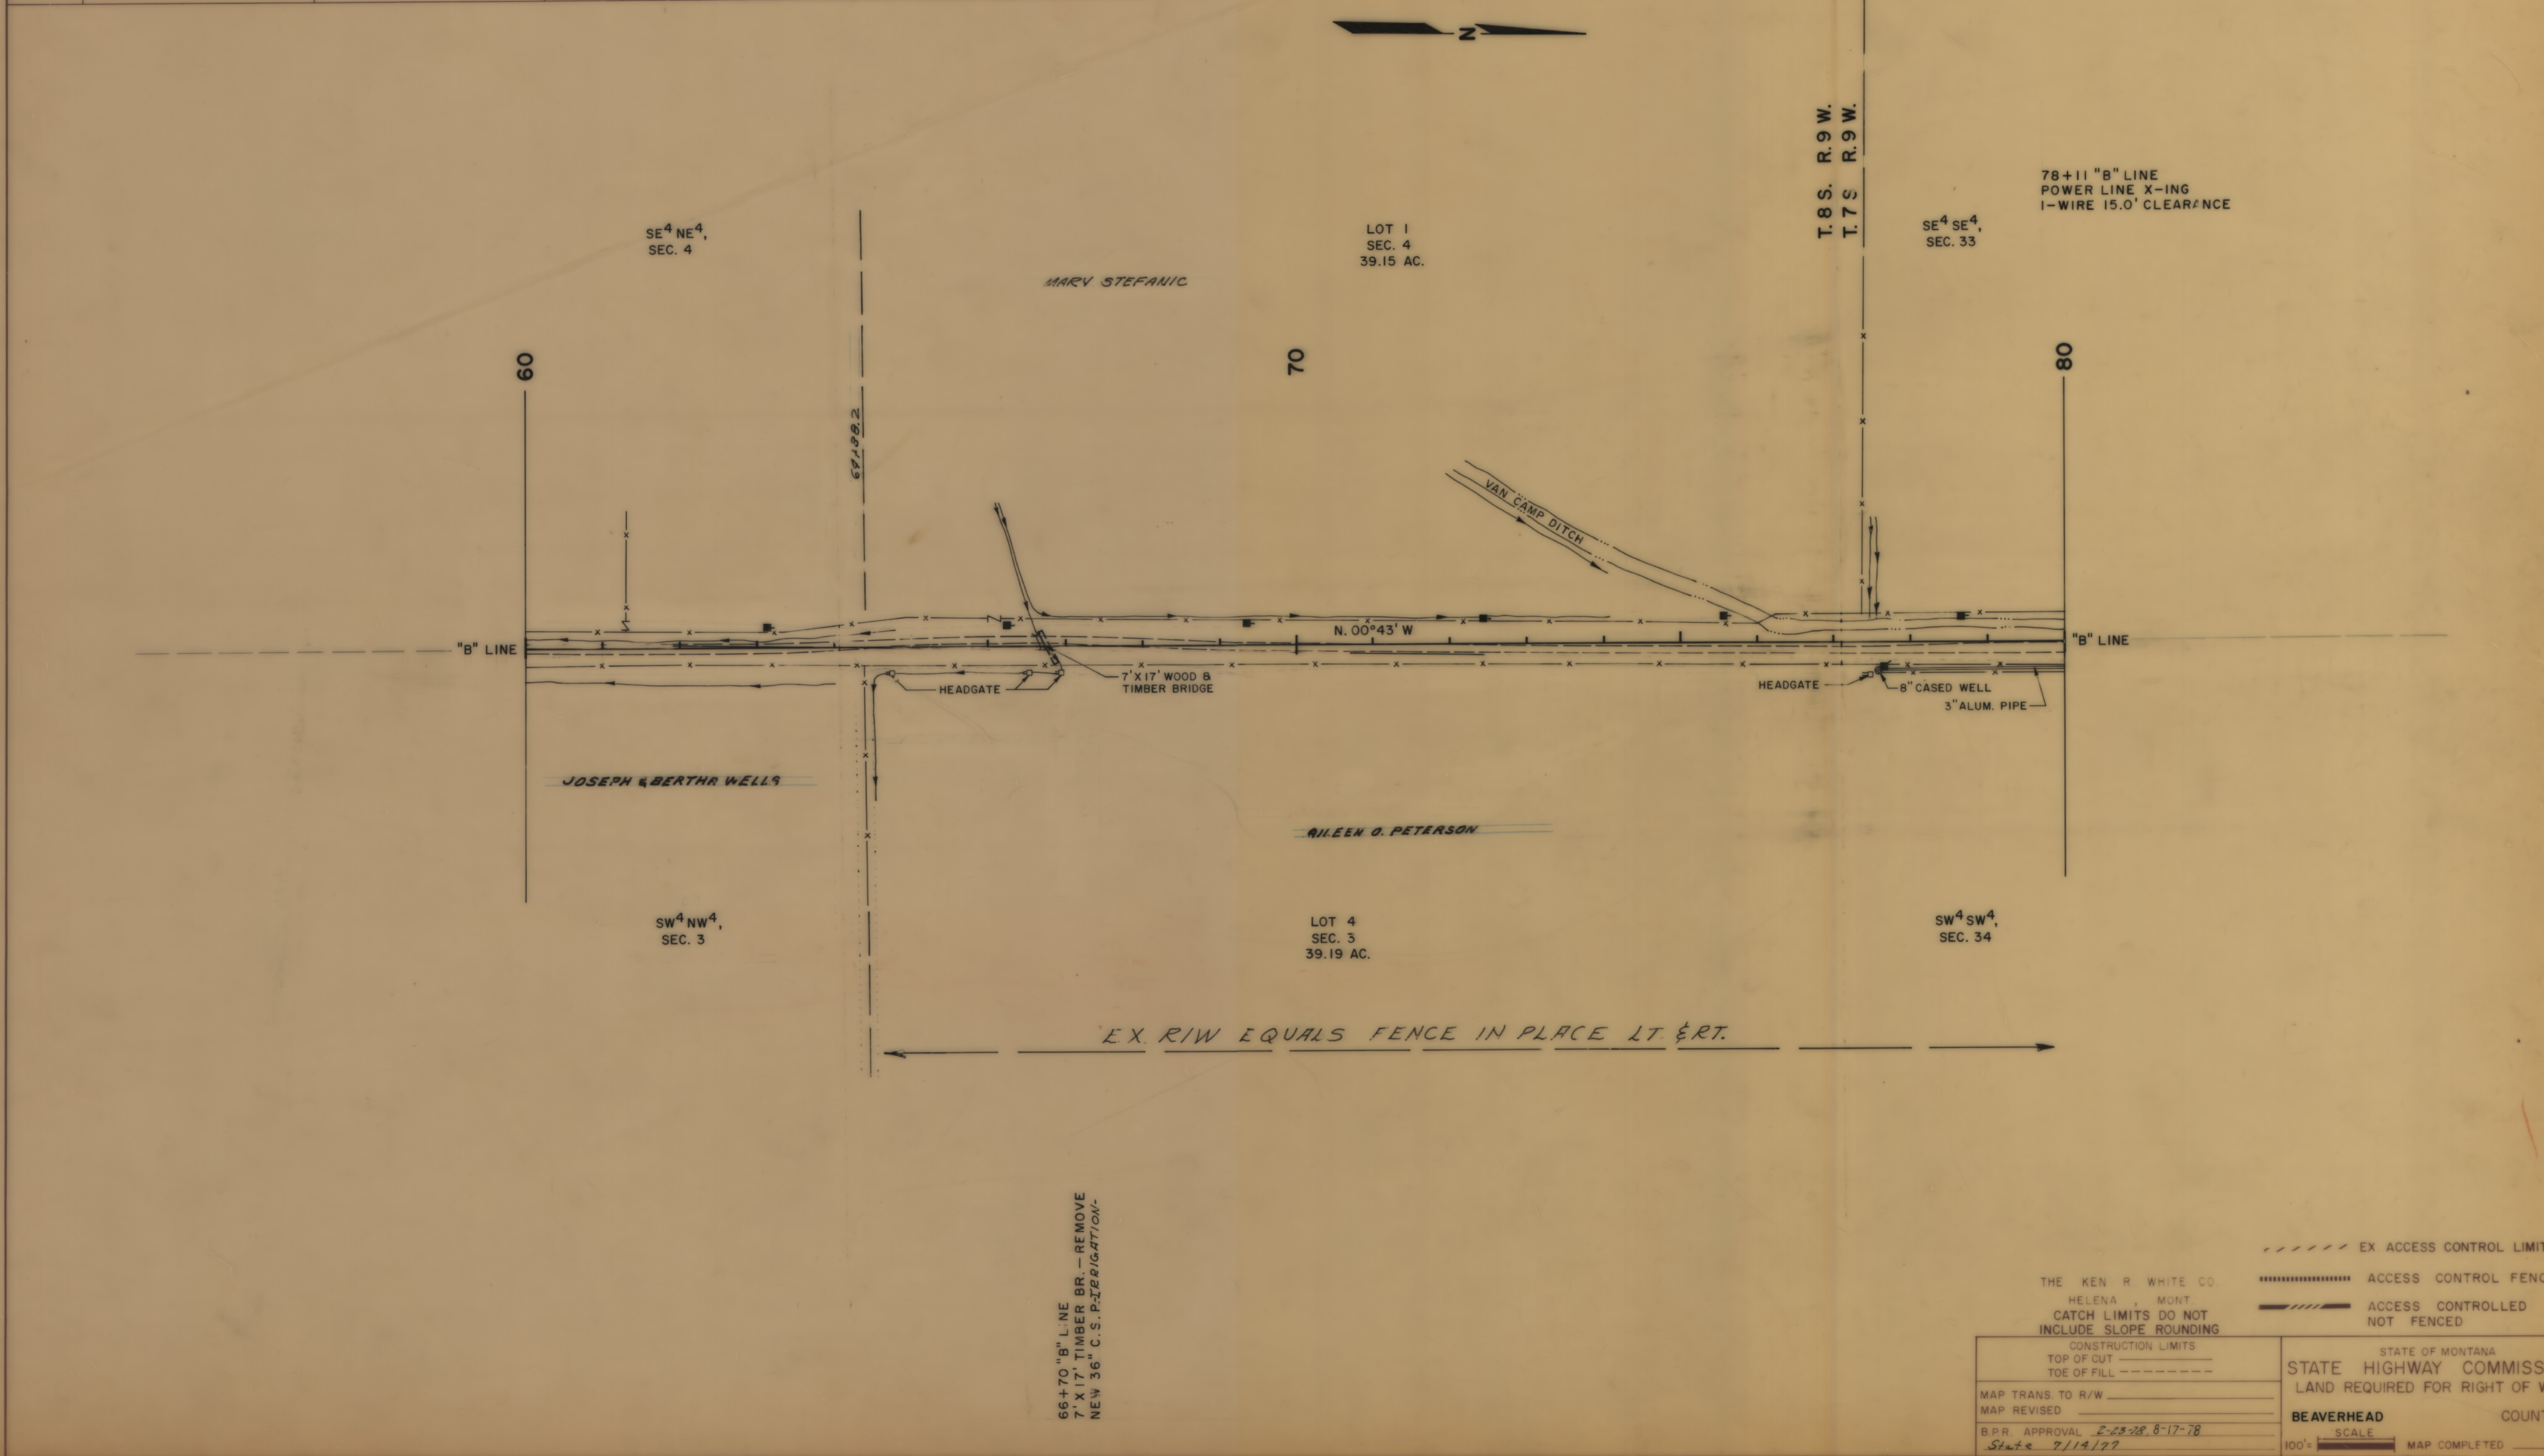

THE KEN R. WHITE CO.
HELENA, MONT.
CATCH LIMITS DO NOT
INCLUDE SLOPE ROUNDING

CONSTRUCTION LIMITS
TOP OF CUT
TOE OF FILL
MAP TRANS. TO R/W
MAP REVISED
B.P.R. APPROVAL 2-23-28, 8-17-78
State 7/14/77

----- EX. ACCESS CONTROL LIMITS
----- ACCESS CONTROL FENCE
----- ACCESS CONTROLLED
----- NOT FENCED


STATE OF MONTANA
STATE HIGHWAY COMMISSION
LAND REQUIRED FOR RIGHT OF WAY

BEAVERHEAD COUNTY
SCALE
MAP COMPLETED

OWNERSHIPS										
PARCEL	NAME	ADDRESS	TOTAL ACREAGE	GROSS TAKE ACREAGE	P.T.W. ACREAGE	NET TAKE ACREAGE	REMAINDER		CH. CH. ACREAGE	
							LEFT	RIGHT	LEFT	RIGHT
7A	AILEEN O. PETERSON	DILLON, MONTANA	111.15	7.8	0.9	6.9	103.35	-0-	2.06	
40	THOMAS H. HILL	ADAMS, OREGON		1.9	0	1.9	-0-	-0-	0.01	
44	AILEEN O. PETERSON	DILLON, MONT.		0.03		0.03				
7A & 44	"	"	111.15	7.83	0.9	6.93	103.32		2.06	
10A	TASH LIVESTOCK CO.	DILLON, MONTANA	SEE SHEET 10							

FED. ROAD DIV. NO.	STATE	F.A.P. NO'S	STATE	SHEET	TOTAL SHEETS
8	MONT.	CONST. NO. 115-1 R/W NO. 115-1 (27) 56	8151-26	9	19

DILLON SOUTH

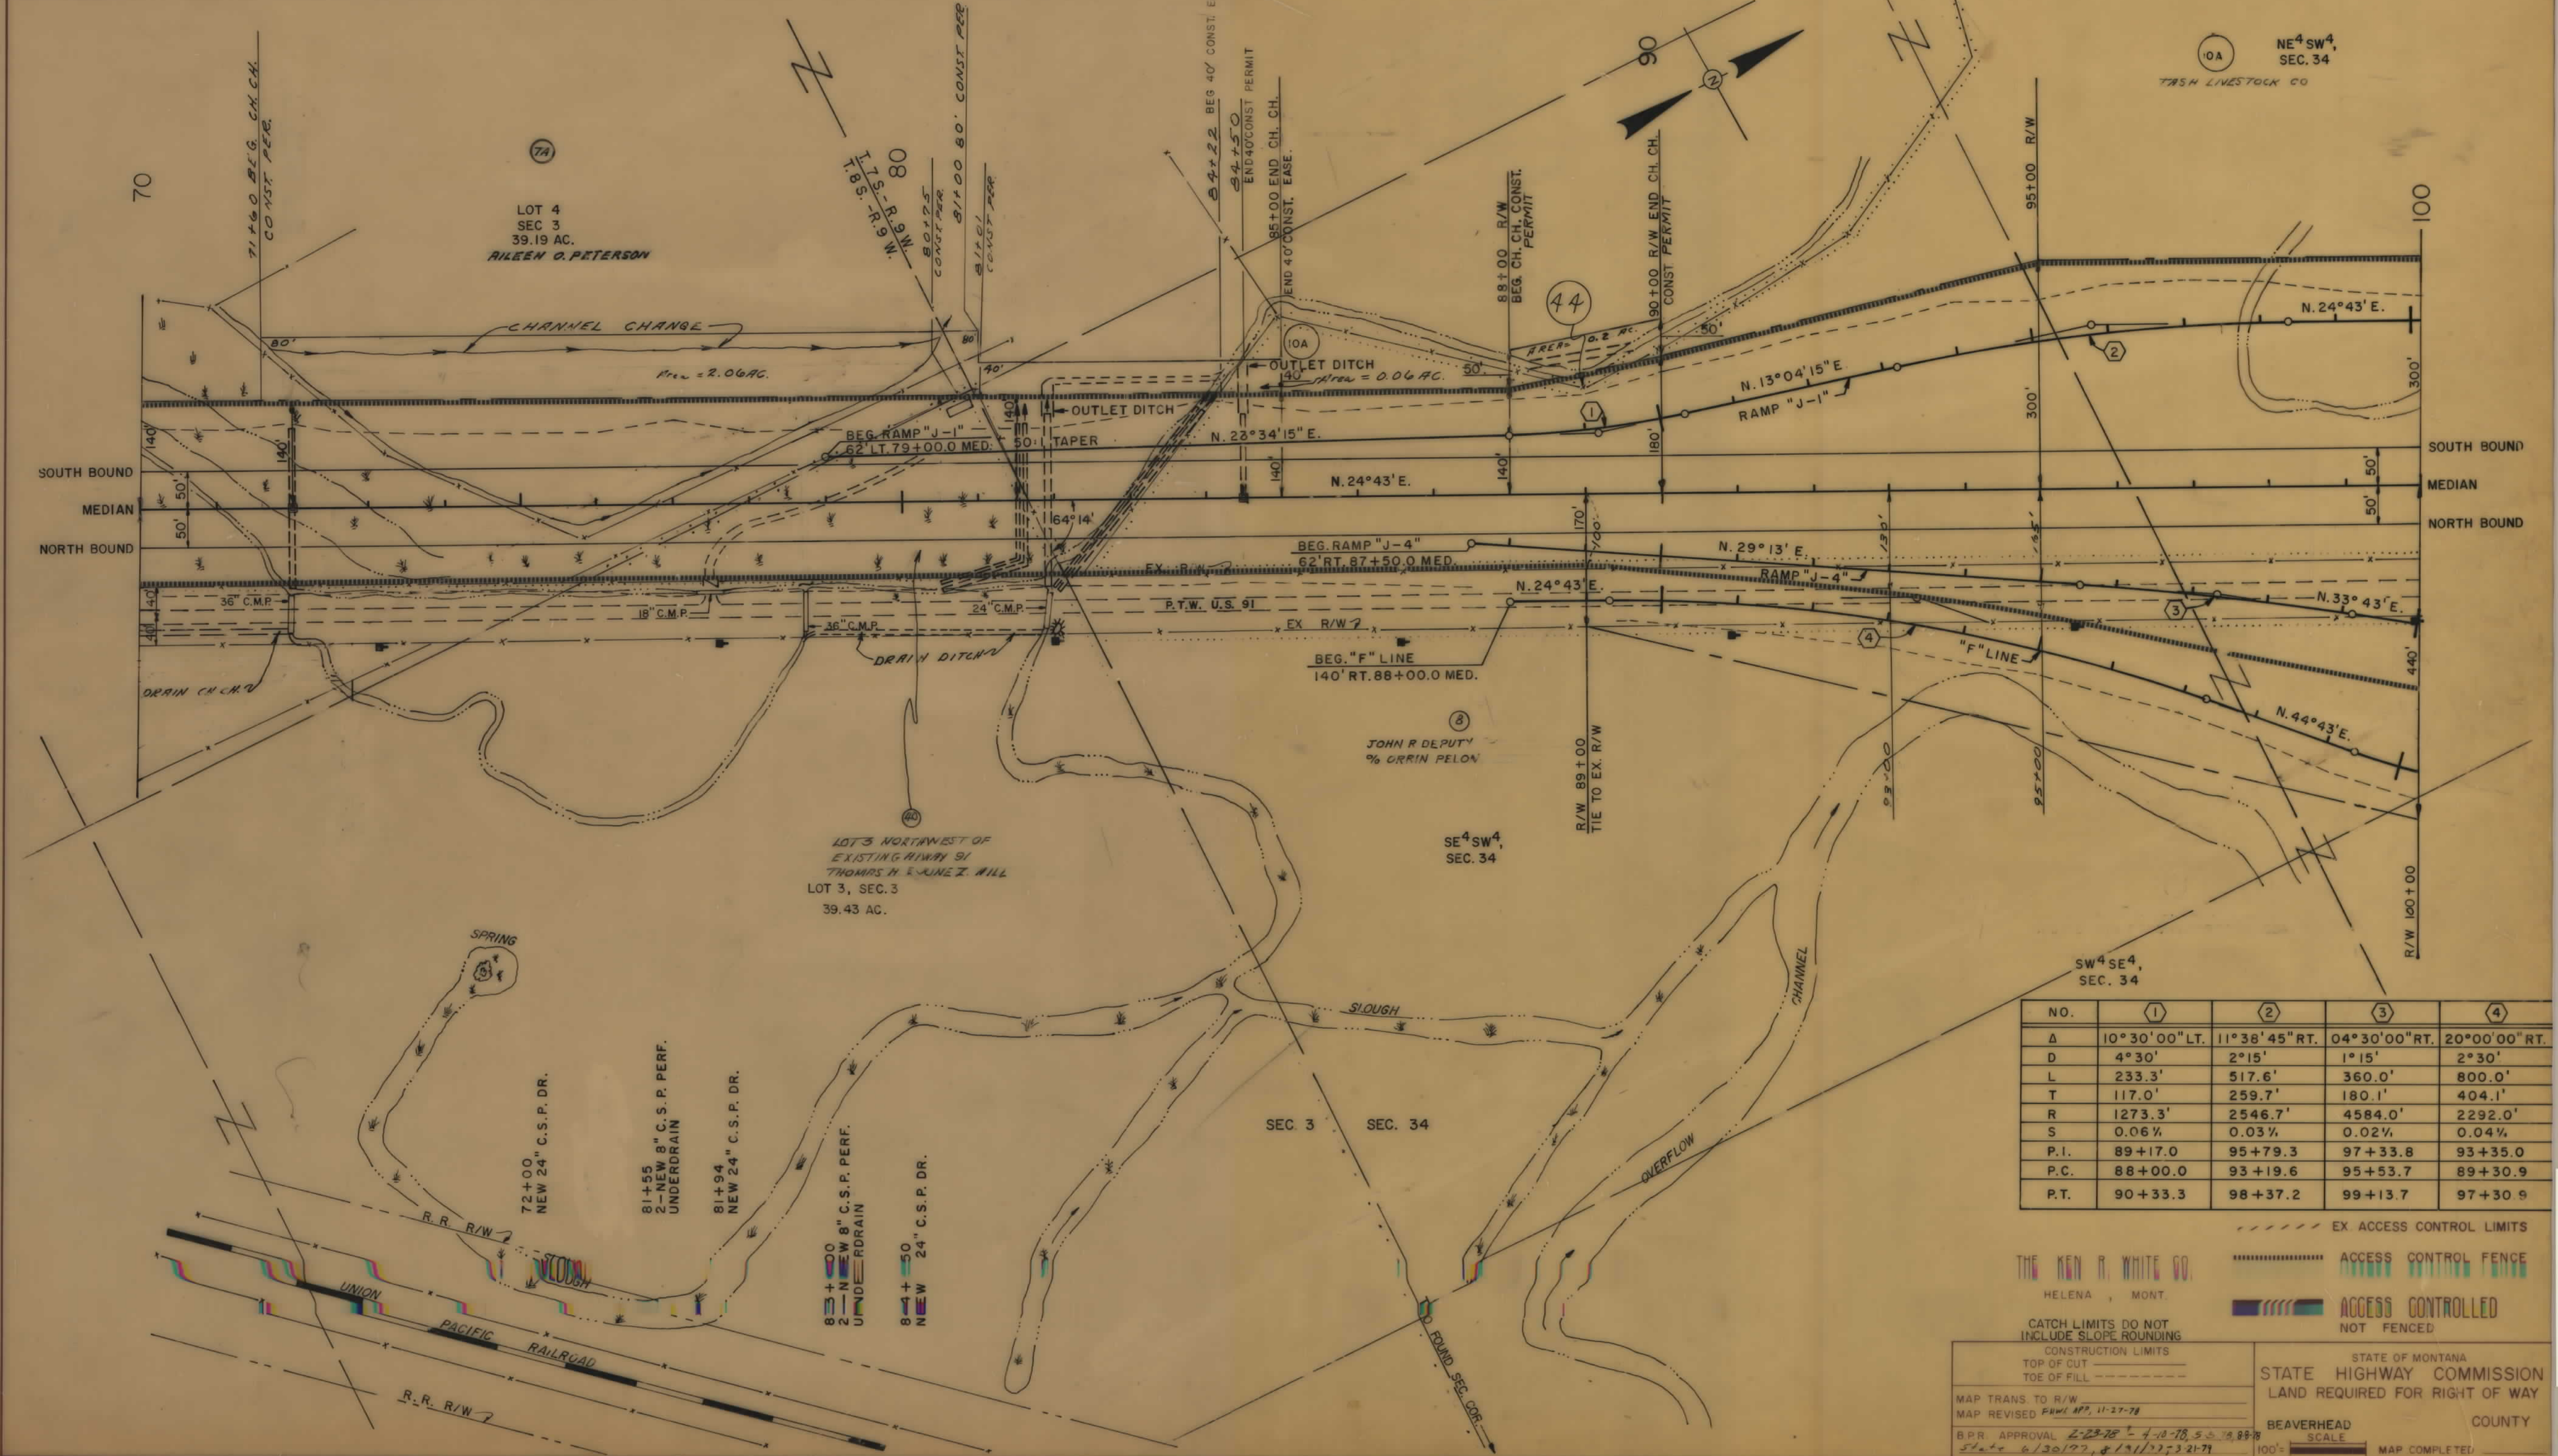

NO.	(1)	(2)	(3)	(4)
Δ	10°30'00" LT.	11°38'45" RT.	04°30'00" RT.	20°00'00" RT.
D	4°30'	2°15'	1°15'	2°30'
L	233.3'	517.6'	360.0'	800.0'
T	117.0'	259.7'	180.1'	404.1'
R	1273.3'	2546.7'	4584.0'	2292.0'
S	0.06%	0.03%	0.02%	0.04%
P.L.	89+17.0	95+79.3	97+33.8	93+35.0
P.C.	88+00.0	93+19.6	95+53.7	89+30.9
P.T.	90+33.3	98+37.2	99+13.7	97+30.9

THE KEN R. WHITE CO.
HELENA, MONT.

CATCH LIMITS DO NOT INCLUDE SLOPE ROUNDING

CONSTRUCTION LIMITS
TOP OF CUT
TOE OF FILL

MAP TRANS TO R/W
MAP REVISED FROM MAP, 11-27-78

B.P.R. APPROVAL 2-23-78 L-4-18-78 5-5-78 8-8-78
State 6/30/97, 8/13/97, 3-21-99


STATE OF MONTANA
HIGHWAY COMMISSION
LAND REQUIRED FOR RIGHT OF WAY

BEAVERHEAD COUNTY

SCALE 100' MAP COMPLETED

OWNERSHIPS									
PARCEL	NAME	ADDRESS	TOTAL ACREAGE	GROSS TAKE ACREAGE	PTW. ACREAGE	NET TAKE ACREAGE	REMAINDER LEFT	REMAINDER RIGHT	CH. CH. ACREAGE LEFT RIGHT
8	JOHN R. DEPUTY % ORRIN PELON	DILLON, MONTANA	181.66	9.16	0	9.16	172.5		
10A	TRASH LIVESTOCK CO.	DILLON, MONTANA	911.68	40.3	0	40.3	858.38	13.0	0.06
11	DEPT. OF FISH, WILDLIFE & PARKS		SEE	SHEET 12	0.29	0.29	0		
10	TRASH LIVESTOCK CO.			0.29	0.29	0			
9	DELETED CON. ORIGINAL LINE								

FED. ROAD DIV. NO.	STATE	F.A.P. NO.	STATE	SHEET NO.	TOTAL SHEETS
8	MONT.	115-1 (27) 58	115-1 (26) 56	8151-26 10	19

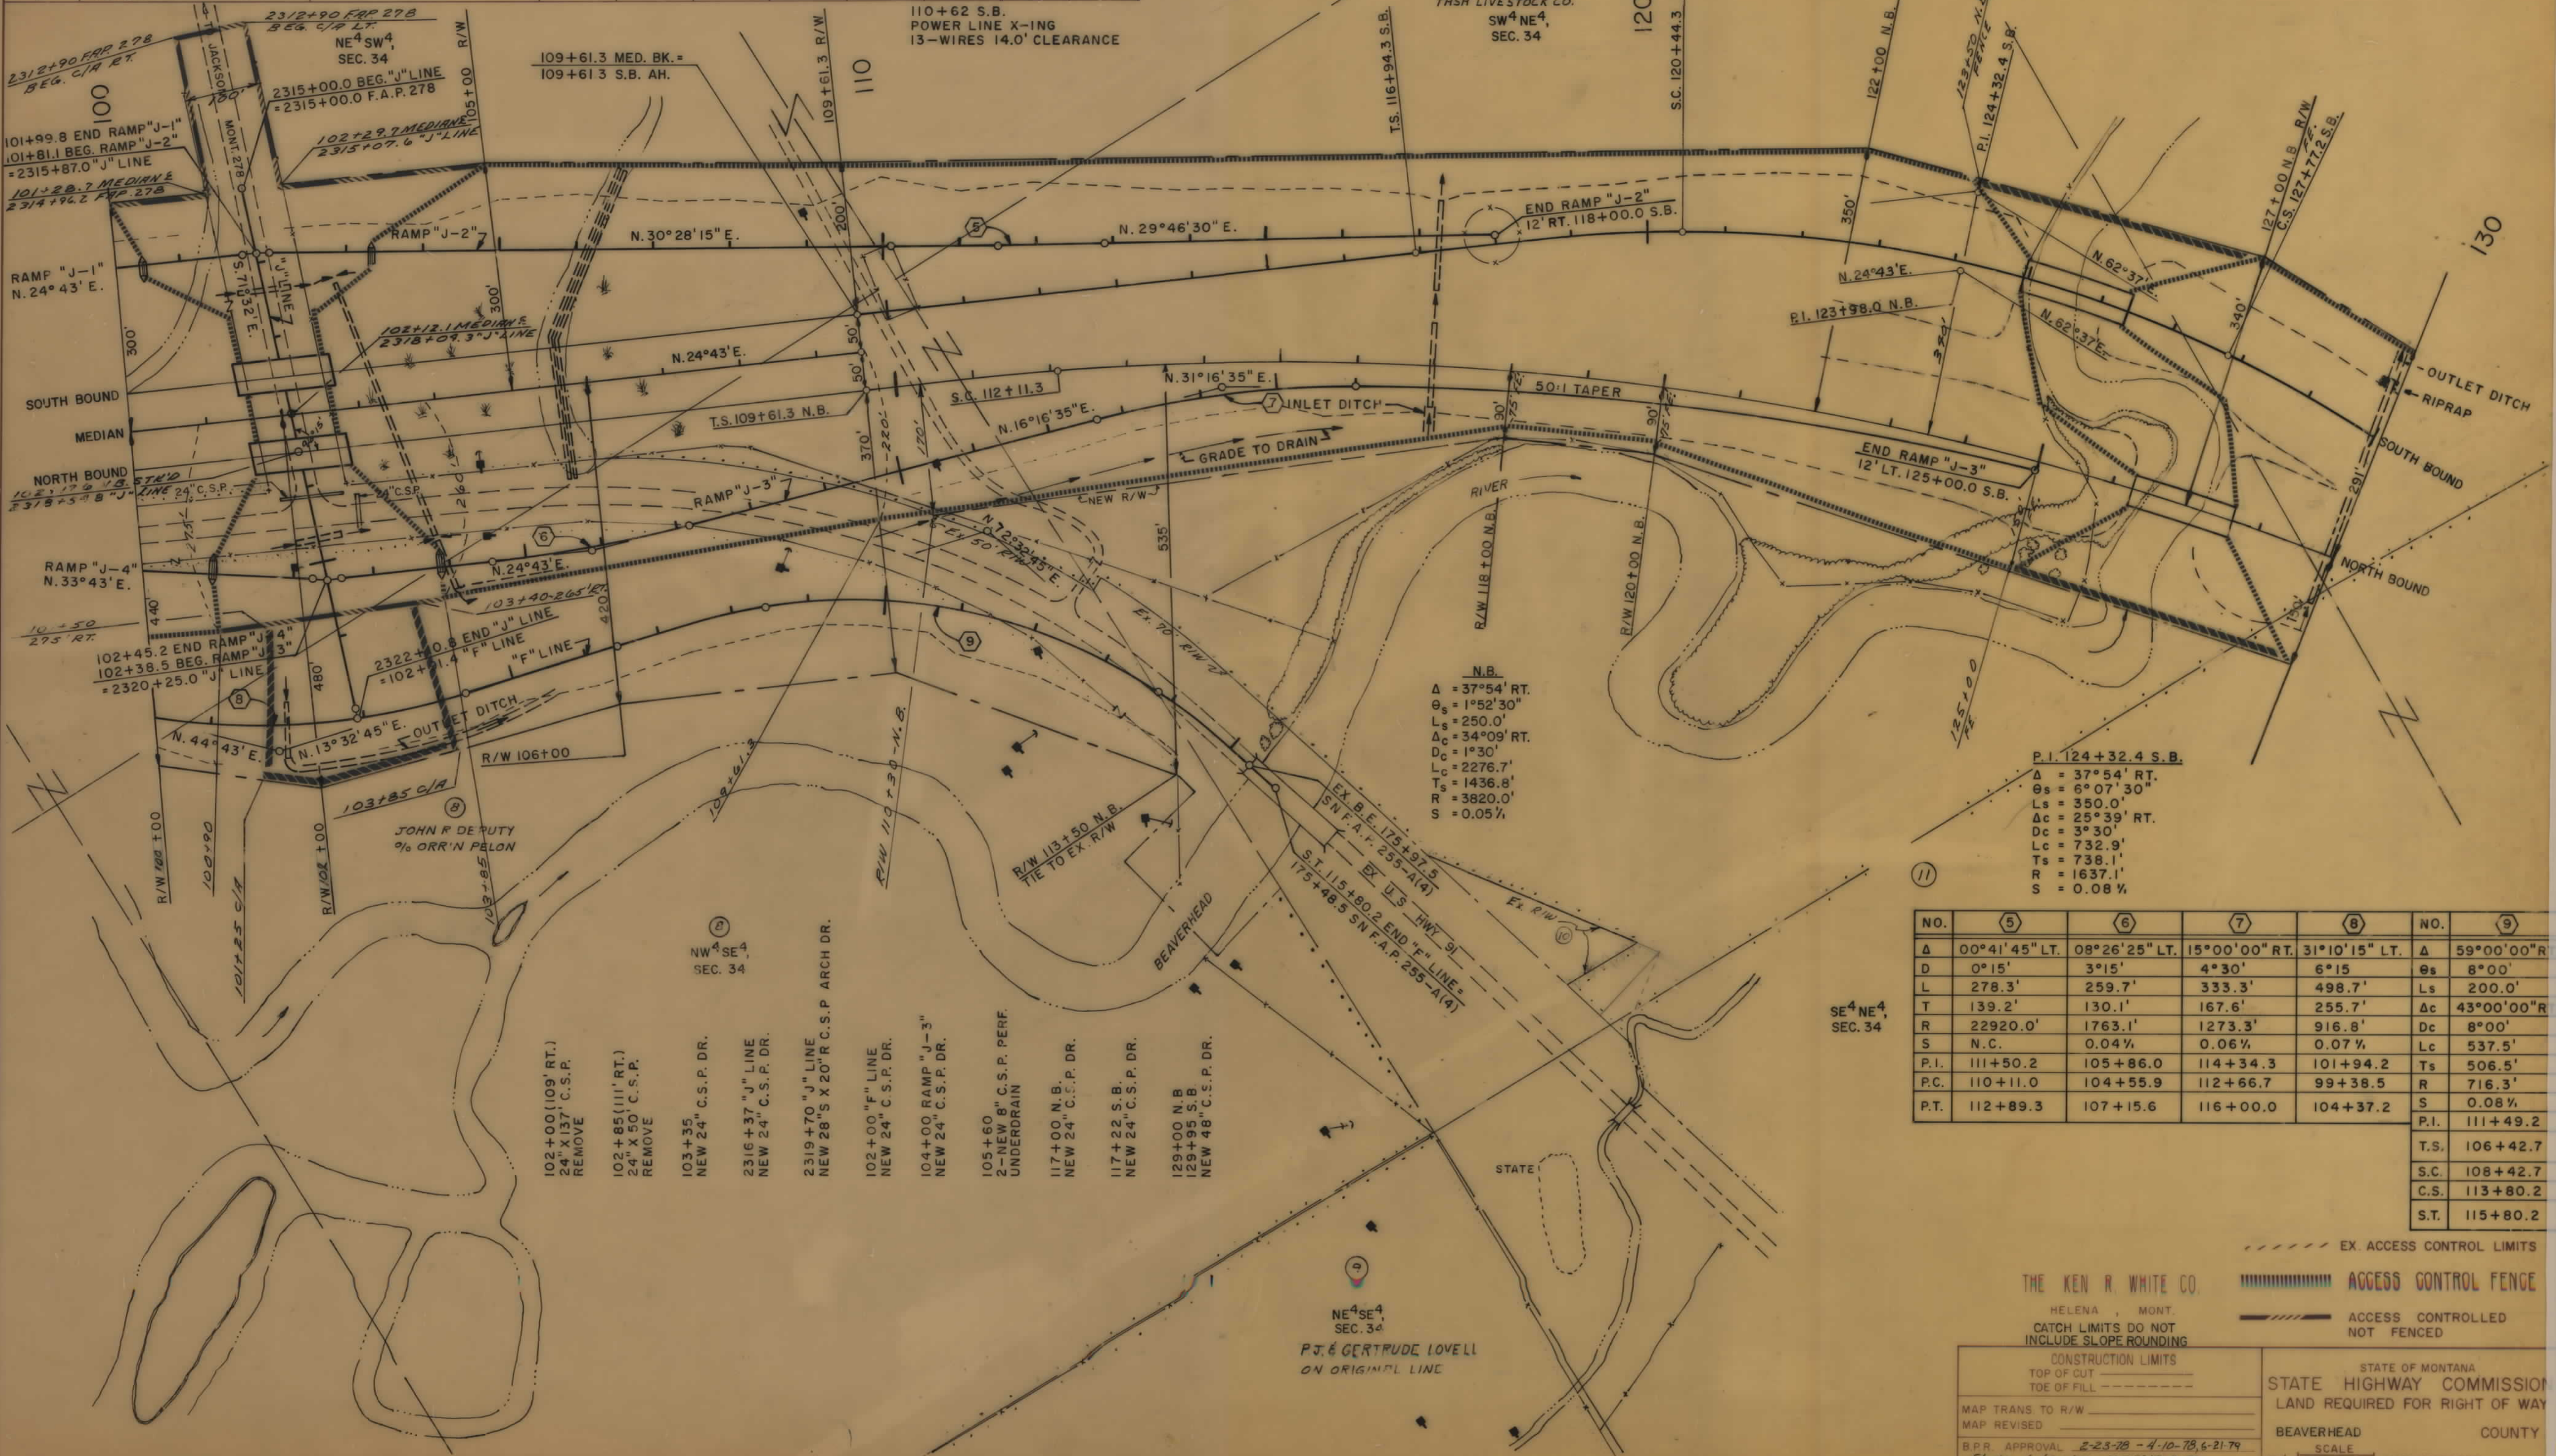

N.B.
 $\Delta = 37^{\circ}54' RT.$
 $\theta_s = 1^{\circ}52'30''$
 $L_s = 250.0'$
 $\Delta_c = 34^{\circ}09' RT.$
 $D_c = 1^{\circ}30'$
 $L_c = 2276.7'$
 $T_s = 1436.8'$
 $R = 3820.0'$
 $S = 0.05\%$

P.I. 124+32.4 S.B.
 $\Delta = 37^{\circ}54' RT.$
 $\theta_s = 6^{\circ}07'30''$
 $L_s = 350.0'$
 $\Delta_c = 25^{\circ}39' RT.$
 $D_c = 3^{\circ}30'$
 $L_c = 732.9'$
 $T_s = 738.1'$
 $R = 1637.1'$
 $S = 0.08\%$

NO.	(5)	(6)	(7)	(8)	NO.	(9)
Δ	00°41'45" LT.	08°26'25" LT.	15°00'00" RT.	31°10'15" LT.	Δ	59°00'00" RT.
D	0°15'	3°15'	4°30'	6°15'	θ_s	8°00'
L	278.3'	259.7'	333.3'	498.7'	Ls	200.0'
T	139.2'	130.1'	167.6'	255.7'	Δ_c	43°00'00" RT.
R	22920.0'	1763.1'	1273.3'	916.8'	Dc	8°00'
S	N.C.	0.04%	0.06%	0.07%	Lc	537.5'
P.I.	111+50.2	105+86.0	114+34.3	101+94.2	Ts	506.5'
P.C.	110+11.0	104+55.9	112+66.7	99+38.5	R	716.3'
P.T.	112+89.3	107+15.6	116+00.0	104+37.2	S	0.08%
					P.I.	111+49.2
					T.S.	106+42.7
					S.C.	108+42.7
					C.S.	113+80.2
					S.T.	115+80.2

THE KEN R. WHITE CO.
 HELENA, MONT.
 CATCH LIMITS DO NOT
 INCLUDE SLOPE ROUNDING


CONSTRUCTION LIMITS		STATE OF MONTANA	
TOP OF CUT	-----	STATE HIGHWAY COMMISSION	
TOE OF FILL	-----	LAND REQUIRED FOR RIGHT OF WAY	
MAP TRANS TO R/W	-----	BEAVERHEAD	COUNTY
MAP REVISED	-----	SCALE	MAP COMPLETED
B.P.R. APPROVAL	2-23-78 - 4-10-78, 6-21-79	100' =	
5-2-78 6/30/79 - 5-5-78, 12-5-79			

115-1(26)5 SHT 10 OF 19

OWNERSHIPS									
PARCEL	N A M E	A D D R E S S	TOTAL ACREAGE	GROSS TAKE ACREAGE	PTW. ACREAGE	NET TAKE ACREAGE	REMAINDER		CH. CH. ACREAGE
							LEFT	RIGHT	LEFT RIGHT
11	DEPT. OF FISH, WILDLIFE & PARKS		507.95	39.26	—	39.26	295.74	172.95	2.17 0.81
12	L.M. EBERLINE		SEE	SHEET 13					

FED. ROAD DIV. NO.	STATE	F.A.P. NO'S	STATE NO.	SHEET NO.	TOTAL SHEETS
8	MONT.	CONST. NO. 15-1 (27) 58	R/W NO. 15-1 (26) 56	9151-26	12 19

DILLON SOUTH

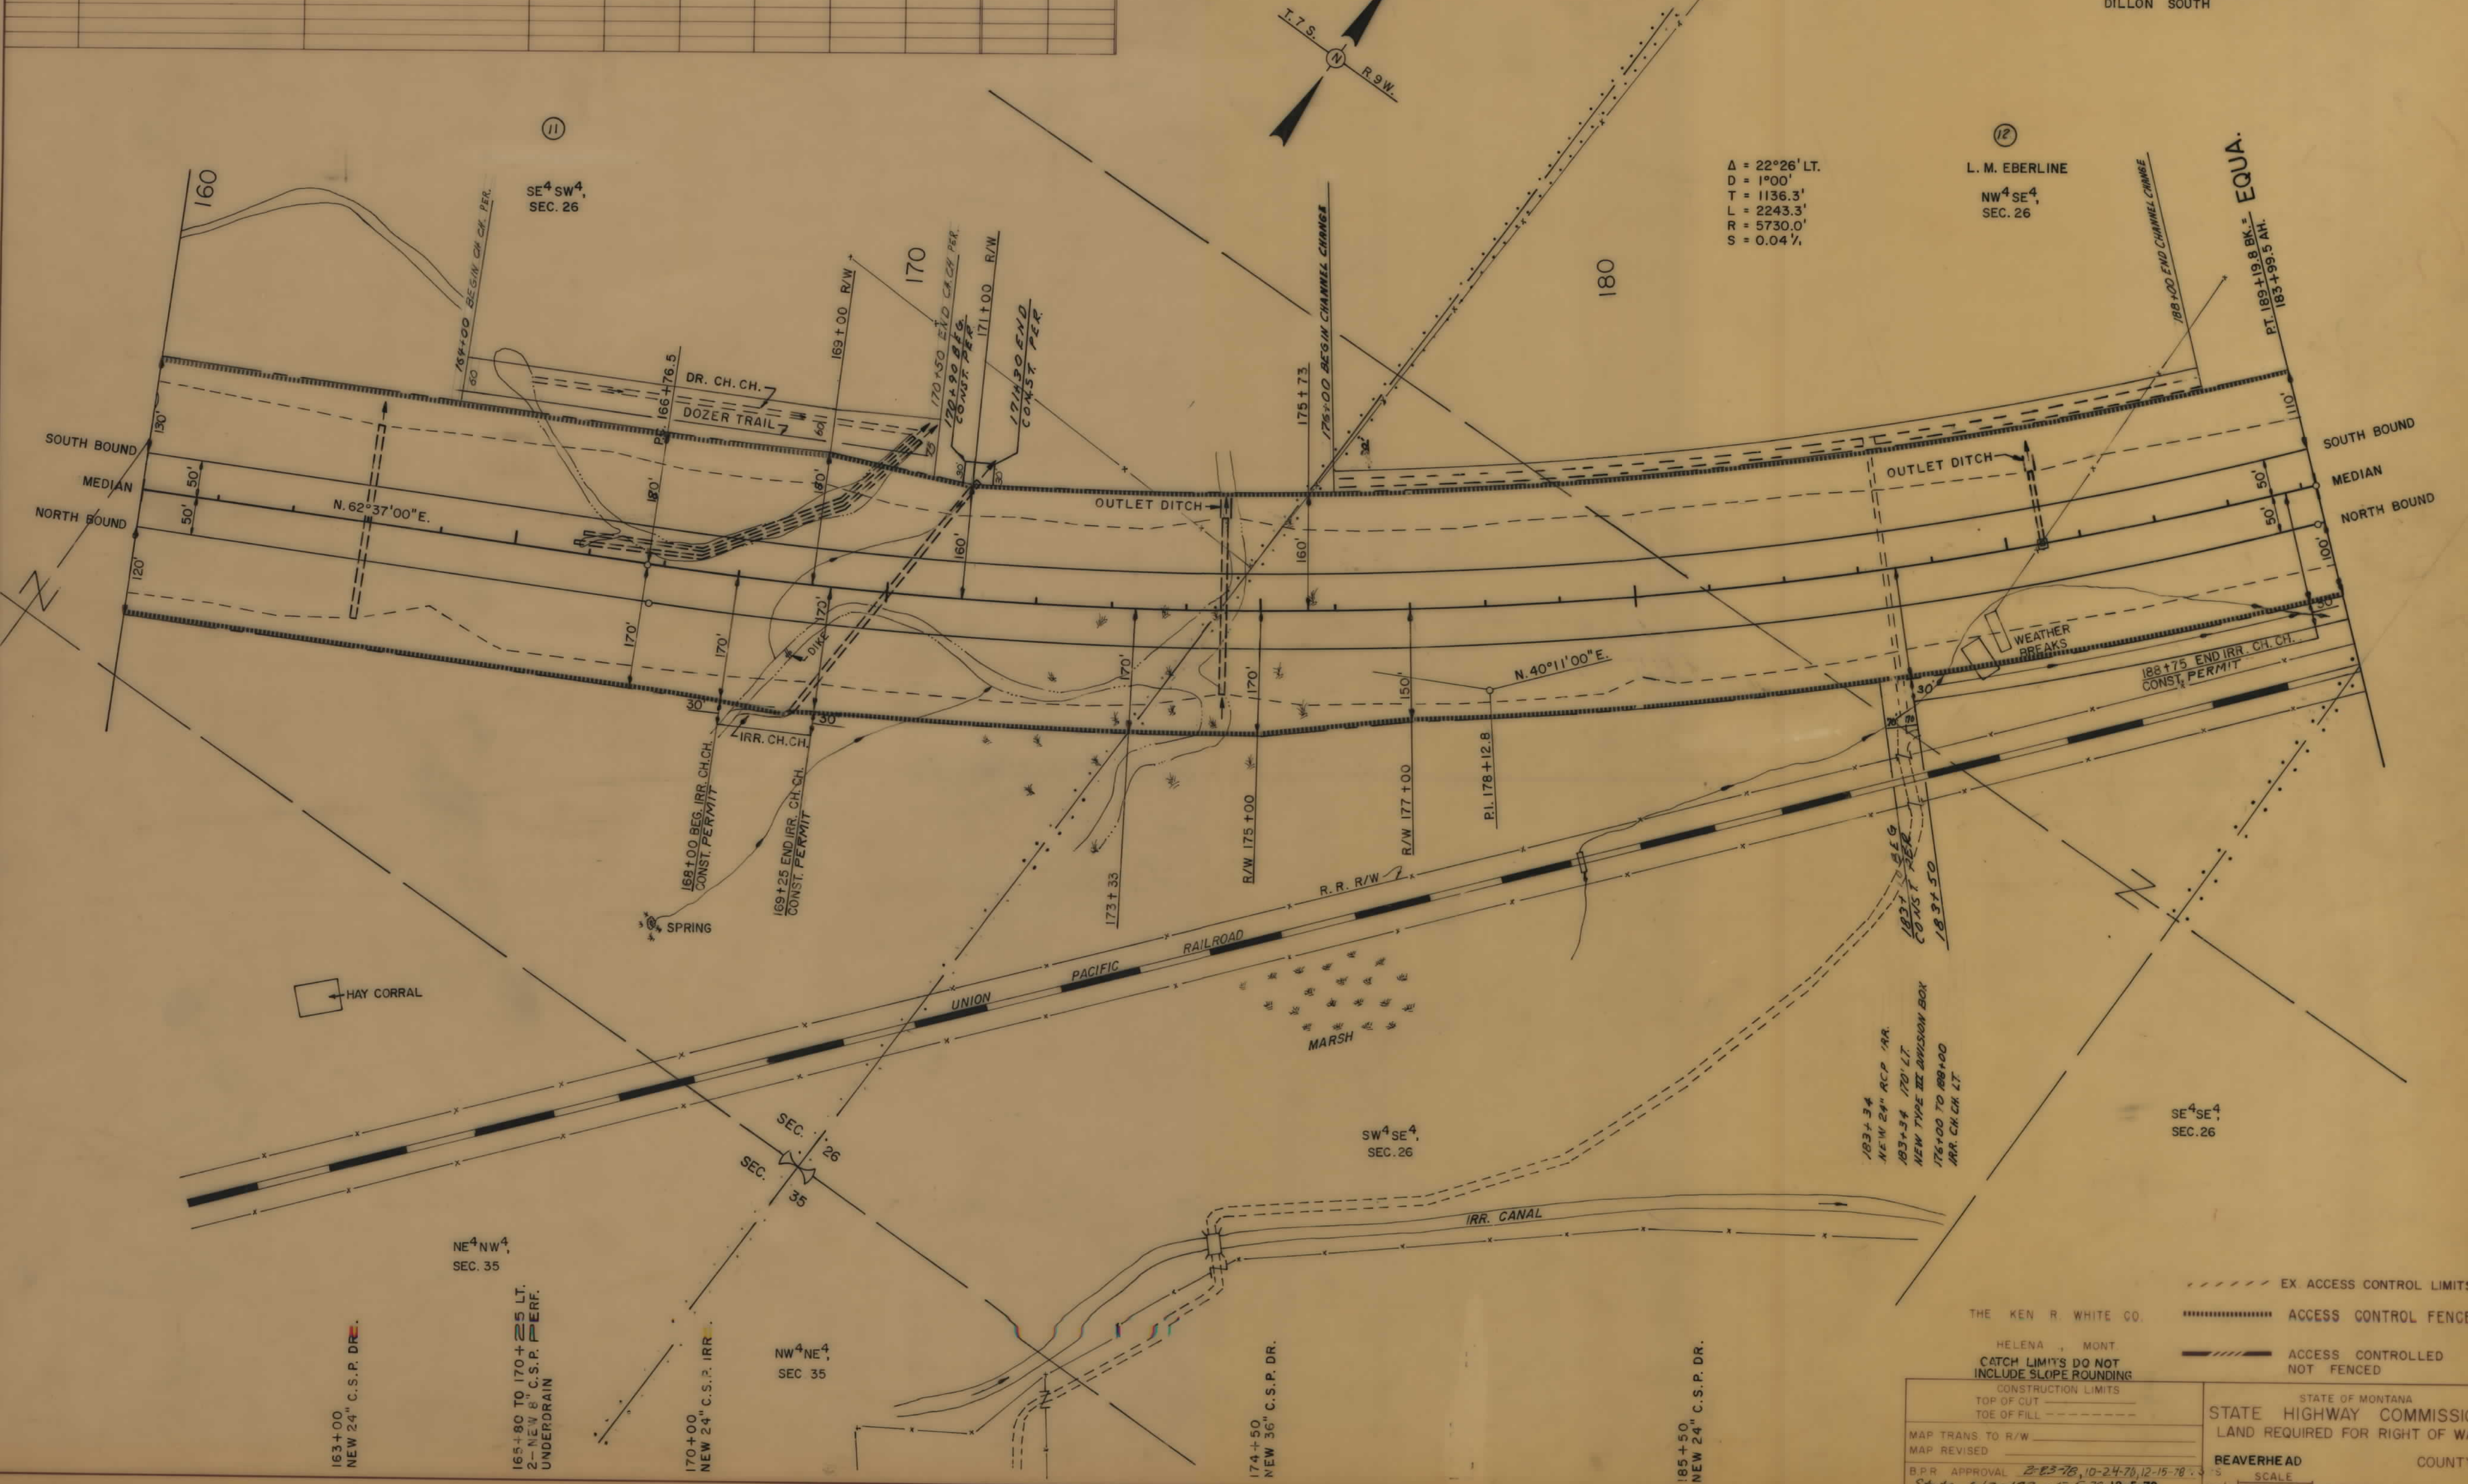

EX ACCESS CONTROL LIMITS

ACCESS CONTROL FENCE

ACCESS CONTROLLED NOT FENCED

THE KEN R. WHITE CO.

HELENA, MONT.

CATCH LIMITS DO NOT INCLUDE SLOPE ROUNDING

CONSTRUCTION LIMITS

TOP OF CUT

TOE OF FILL

MAP TRANS TO R/W

MAP REVISED

B.P.R. APPROVAL 2-23-78, 10-24-78, 12-15-78

DATE 6/30/77 - 5-5-78, 12-5-79

STATE OF MONTANA

STATE HIGHWAY COMMISSION

LAND REQUIRED FOR RIGHT OF WAY

BEAVERHEAD COUNTY


SCALE

MAP COMPLETED

OWNERSHIPS										
PARCEL	N A M E	A D D R E S S	TOTAL ACREAGE	GROSS TAKE ACREAGE	P.T.W. ACREAGE	NET TAKE ACREAGE	REMAINDER		CH. CH. ACREAGE	
							LEFT	RIGHT	LEFT	RIGHT
12	L. M. EBERLINE.	DILLON, MONTANA	142.61	12.5		12.5	29.85	100.26	0.8	0.46
13	PETERSON LIVESTOCK CO.	DILLON, MONTANA	467.52	6.39	0	6.39	0.85	450.28	0.13	
14	CRAIG CORNELL CORP.		SEE	SHEET 16						

FED. ROAD DIV. NO.	STATE	F.A.P. NO'S	STATE NO.	SHEET NO.	TOTAL SHEETS
8	MONT.	115-1 (27) 56	115-1 (26) 56	8151-26	13

DILLON SOUTH

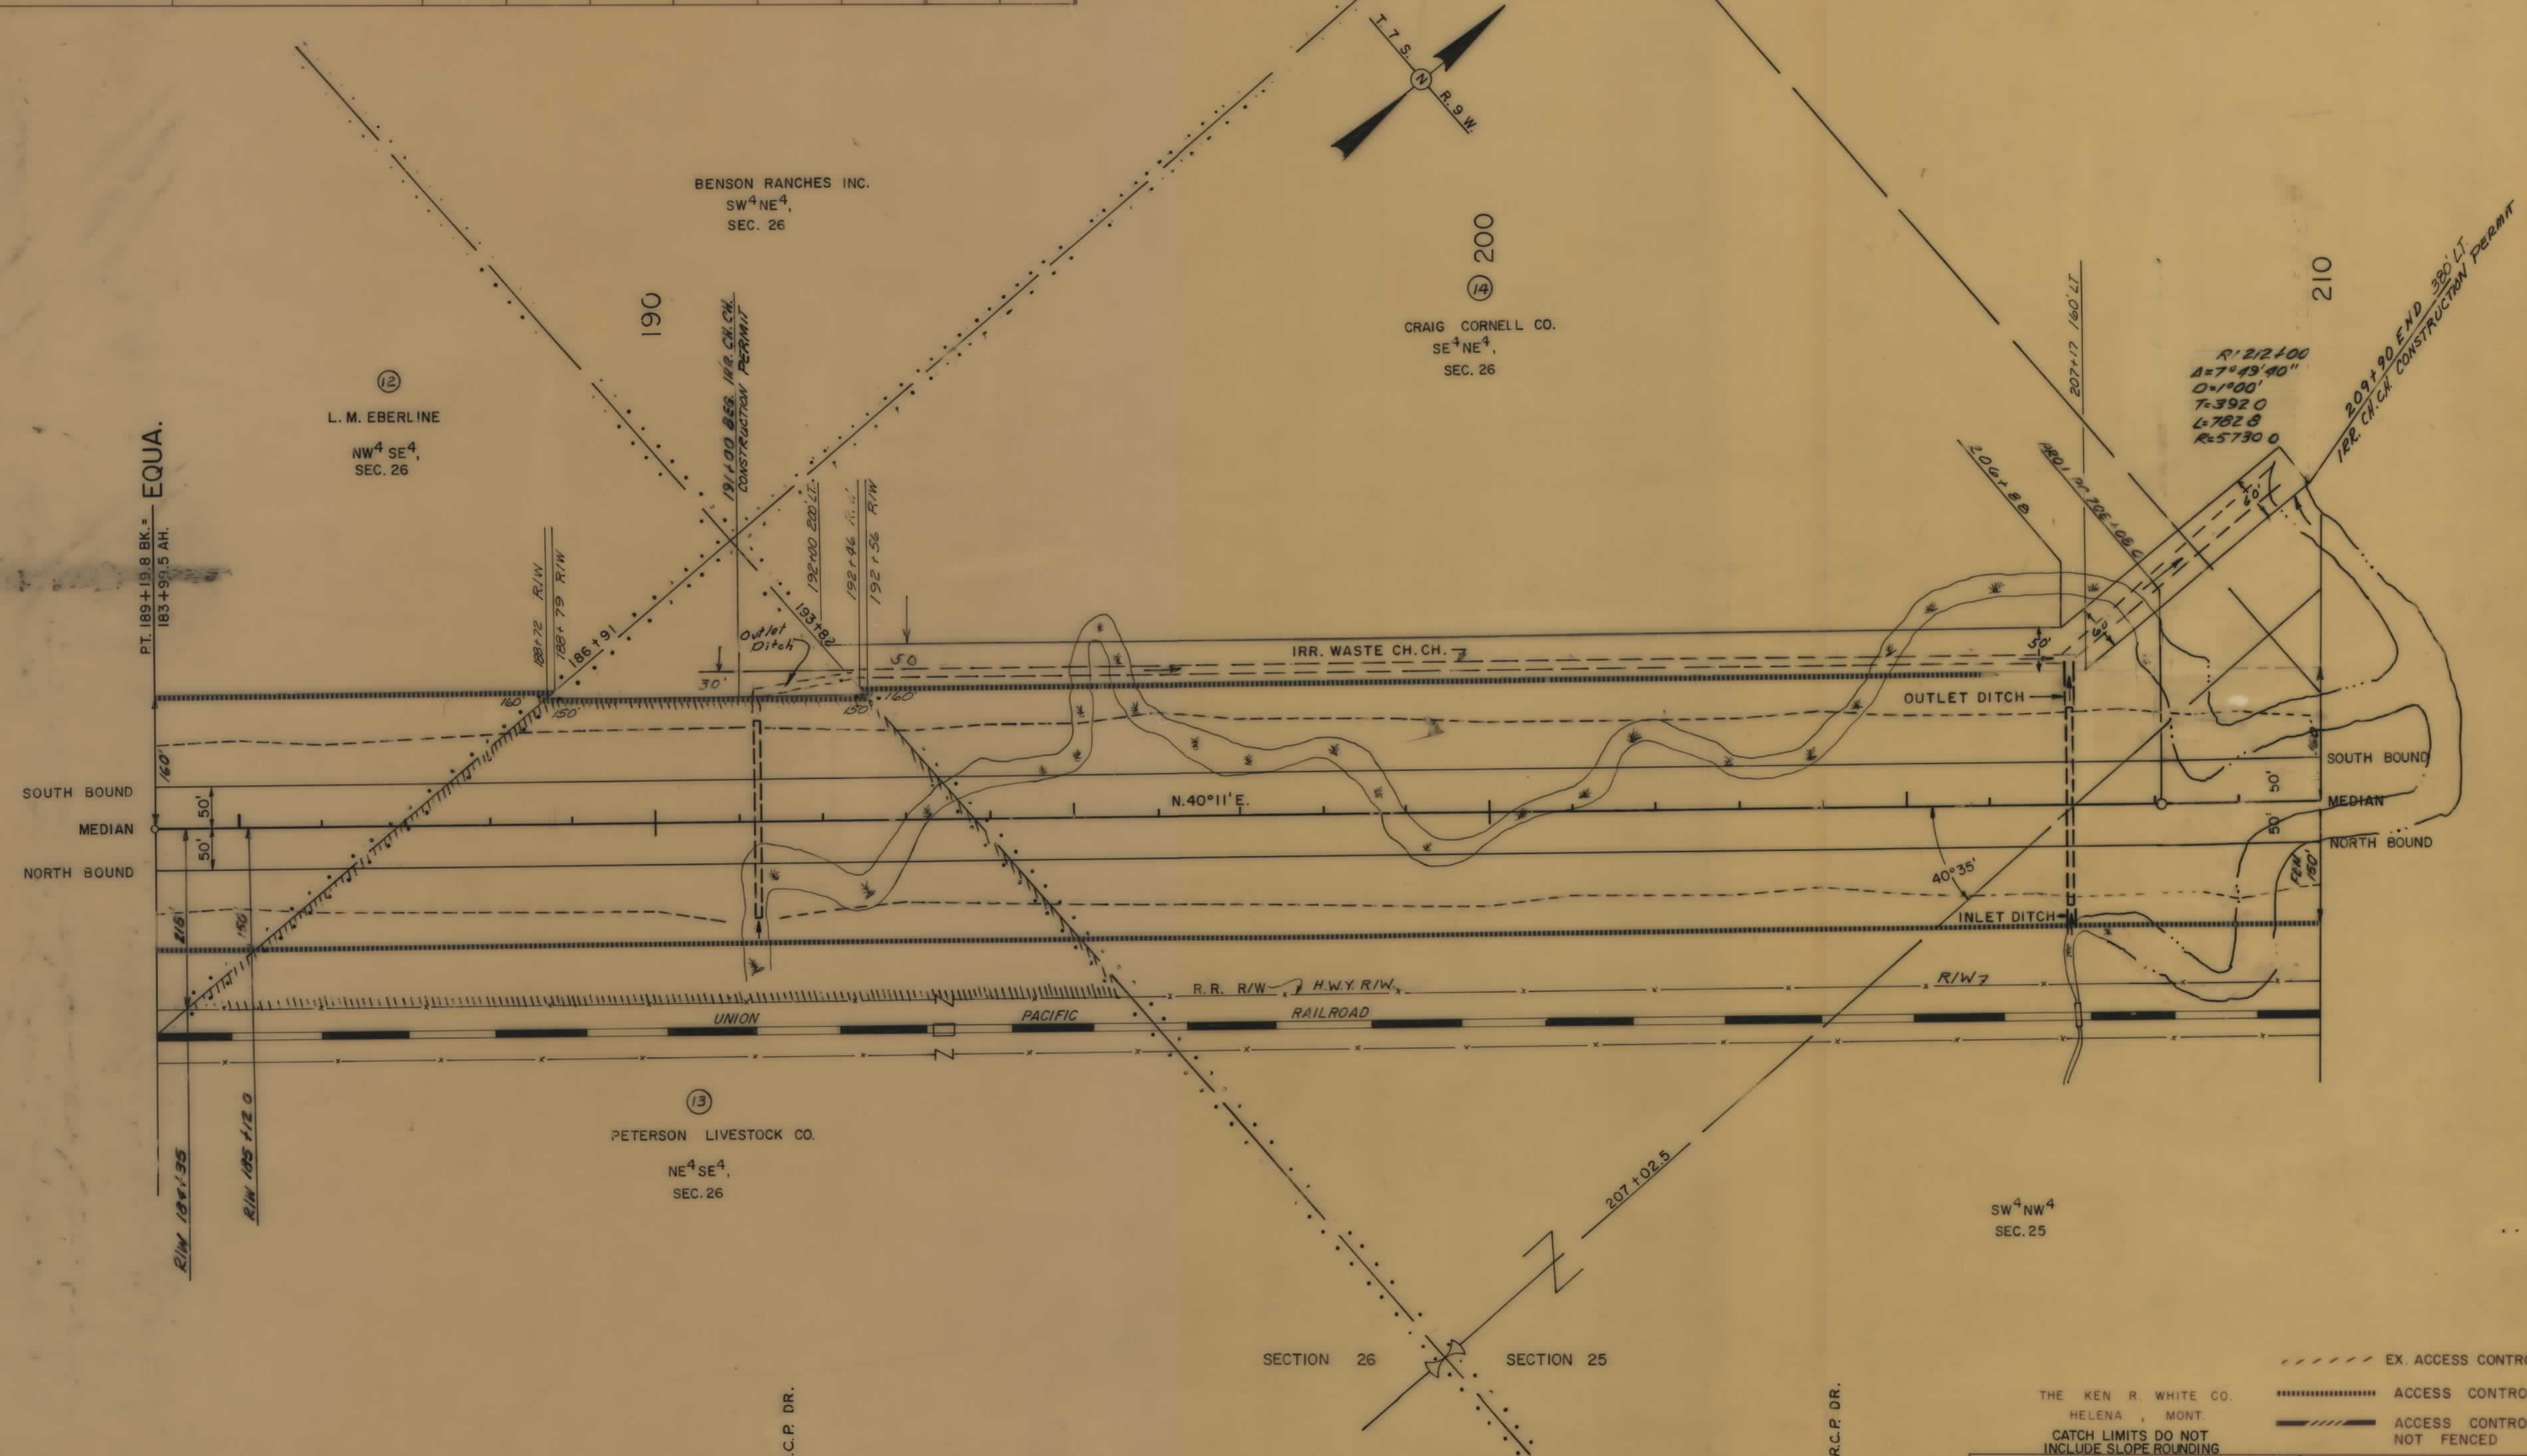

THE KEN R. WHITE CO.
HELENA, MONT.

CATCH LIMITS DO NOT
INCLUDE SLOPE ROUNDING

CONSTRUCTION LIMITS
TOP OF CUT -----
TOE OF FILL -----

MAP TRANS TO R/W
MAP REVISED

B.P.R. APPROVAL 2-23-78 10-24-78, 12-15-78
State 6/30/77, 7/14/77, 5-19-78

STATE OF MONTANA
STATE HIGHWAY COMMISSION
LAND REQUIRED FOR RIGHT OF WAY

BEAVERHEAD COUNTY

SCALE 100' = 1" MAP COMPLETED

EX ACCESS CONTROL LIMITS

ACCESS CONTROL FENCE


ACCESS CONTROLLED


NOT FENCED

OWNERSHIPS											
PARCEL	NAME	ADDRESS	TOTAL ACREAGE	GROSS TAKE ACREAGE	PTW ACREAGE	NET TAKE ACREAGE	REMAINDER		CH. CH. ACREAGE		
							LEFT	RIGHT	LEFT	RIGHT	
46	LITTLE PIG TAIL ⁷ OWEN DITCH	DILLON MONTANA.	IRR.	DITCH	ADJ.						
14	CRAIG CORNELL CO.	BOX III, DILLON, MONT.	366.5.81	104.68	0	104.68	440.22	3,120.91	279	0.62	
15	HERMAN R. PETERSON	BOX 427 DILLON, MONT.	9.62	1.77	0	1.77	0	1.83	0.03	0.13	
16	BERNICE HOLLY	915 YALE ST. COLUMBIA, MO.	49,326 S.F	40,000 ⁰¹	0	40,000 ⁰¹	0	9,326 ⁰¹		5,227 ⁰¹	
17	JOHN N. & EDNA FOSTER	600 WEST PARK ST. DILLON, MONT.	14,271 S.F	13,400 ⁰¹	0	13,400	0	871			
18	EUGENE & CARRIE ROBERTS	640 WEST PARK ST. DILLON, MONT.	10,890	6,970 ⁰¹	0	3020 ⁰¹	3,920 ⁰¹	0			
19	BARRETT HOSPITAL ASSOC.		3.06	0.002	0	0.002	0	3.058			
20	PAULINE RUTH GIVEN	635 WEST PARK ST. DILLON, MONT.	6250 S.F.	3311	0	3311	2939 S.F.	0			
21	LUCY E. MORRISON JONES	607 WEST PARK ST., DILLON, MONT.	6250 SQ.	6250 SQ.	0	6250 SQ.	0	0			
22	TILLMAN & EDITH BUCKINGHAM	2431 NEECE ST. TORRANCE, CALIF	6250 SQ.	6250 SQ.	0	6250 SQ.	0	0			
23	GWYN & RUBY BROWN	DILLON, MONTANA	6250 SQ.	6250 SQ.	0	6250 SQ.	0	0			
24	CITY OF DILLON		3.27	2.74	0	2.74	0.17	0.36		0.24	
25	LILLIAN A. WHEAT	522 WEST COLLEGE BOZEMAN	40,075	16,988	0	16,988	2,307	0			
26	JOE C. & HARRY C. WHEEKLY	637 W. PARK, DILLON MONT.	74,488	174	0	174	74,314	0			
27	ALOIS & LOUISE A. SIMON		2.14	436 S.F.	0	436 S.F.	2.13	0			
28	BETTY DOYEL		92.34	21.85	0	21.85	63.40	7.59	0.54	0.04	
33	CONT. PUR. - STEVE LOGAN, DILLON MONTANA										
34	DILLON CABLE T.V.										
16A	DELET ⁸										
16A	BERNICE HOLLY		10,365 ⁰¹	5,100 ⁰¹	0	5,100 ⁰¹	0	5,265 *		3,350 ⁰¹	
17A	JOHN FOSTER		871 ⁰¹	871 ⁰¹	0	871 ⁰¹	0	0			
19A	HARVEY BROS CONST.	DILLON, MT	3058	1,742 ⁰¹	0	1,742 ⁰¹	0	3.018		4,465 ⁰¹	
41	ERNEST & EMMA NYGREN		7,850 ⁰¹	7,000 ⁰¹	C	7,000 ⁰¹	0	7.67 Ac		3,210 ⁰¹	

FED ROAD DIV NO	STATE	F.A.P. NOS		STATE NO	SHEET NO	TOTAL SHEETS
		CONST NO	R/W NO			
B	MOIT	115-1(27)58	115-1(26)56	8151-26	16	19

DIL LON NORTH & SOUTH

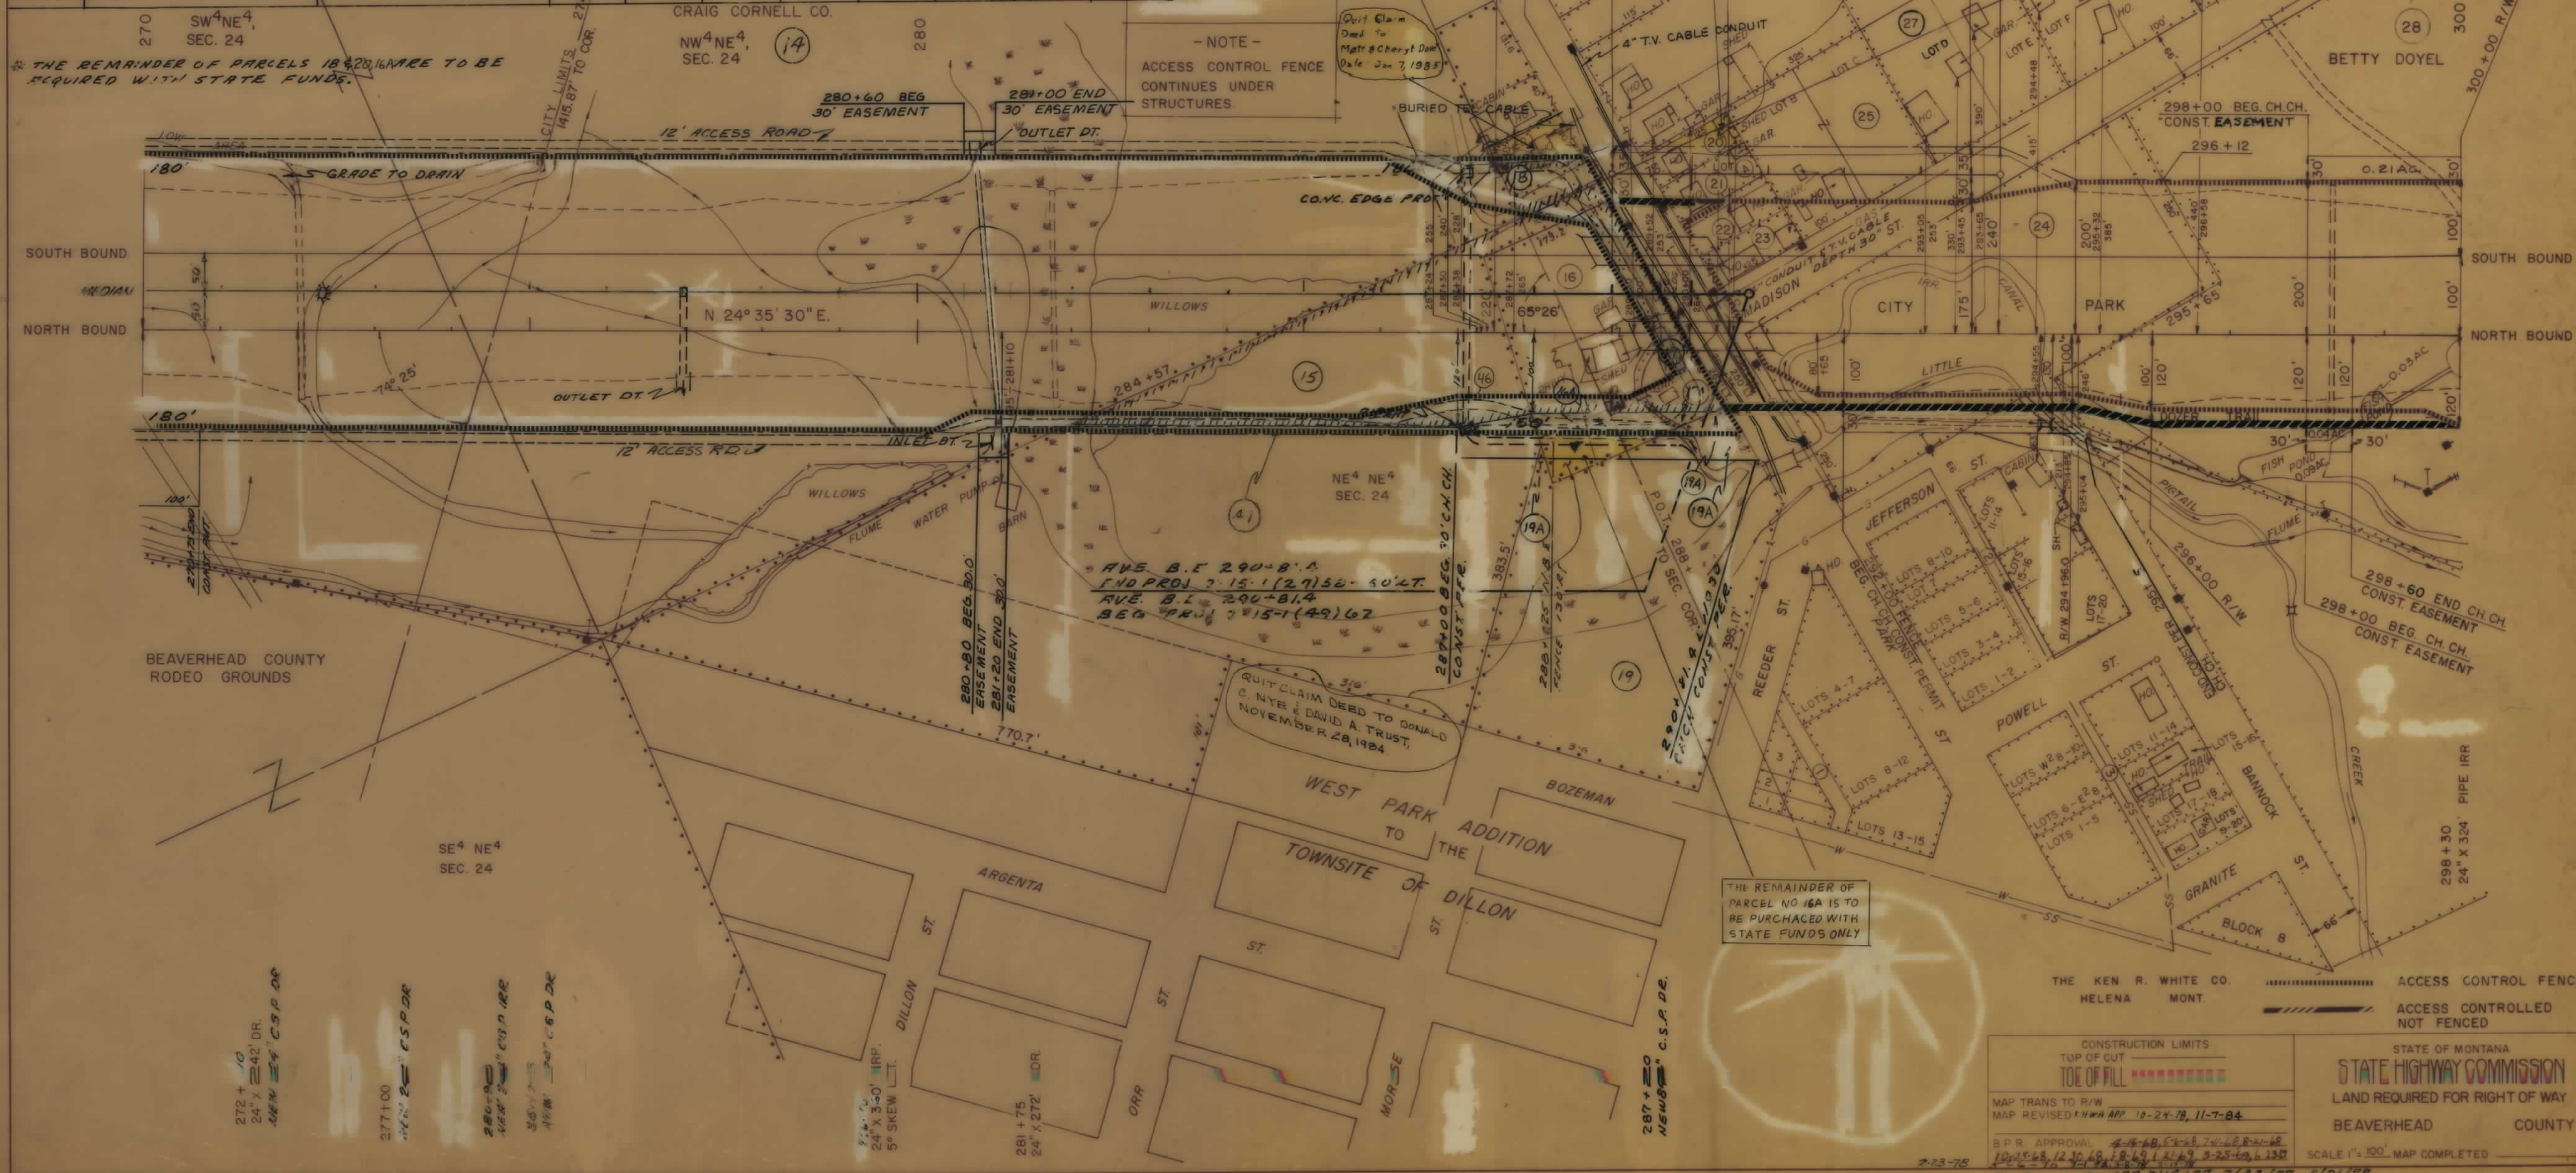

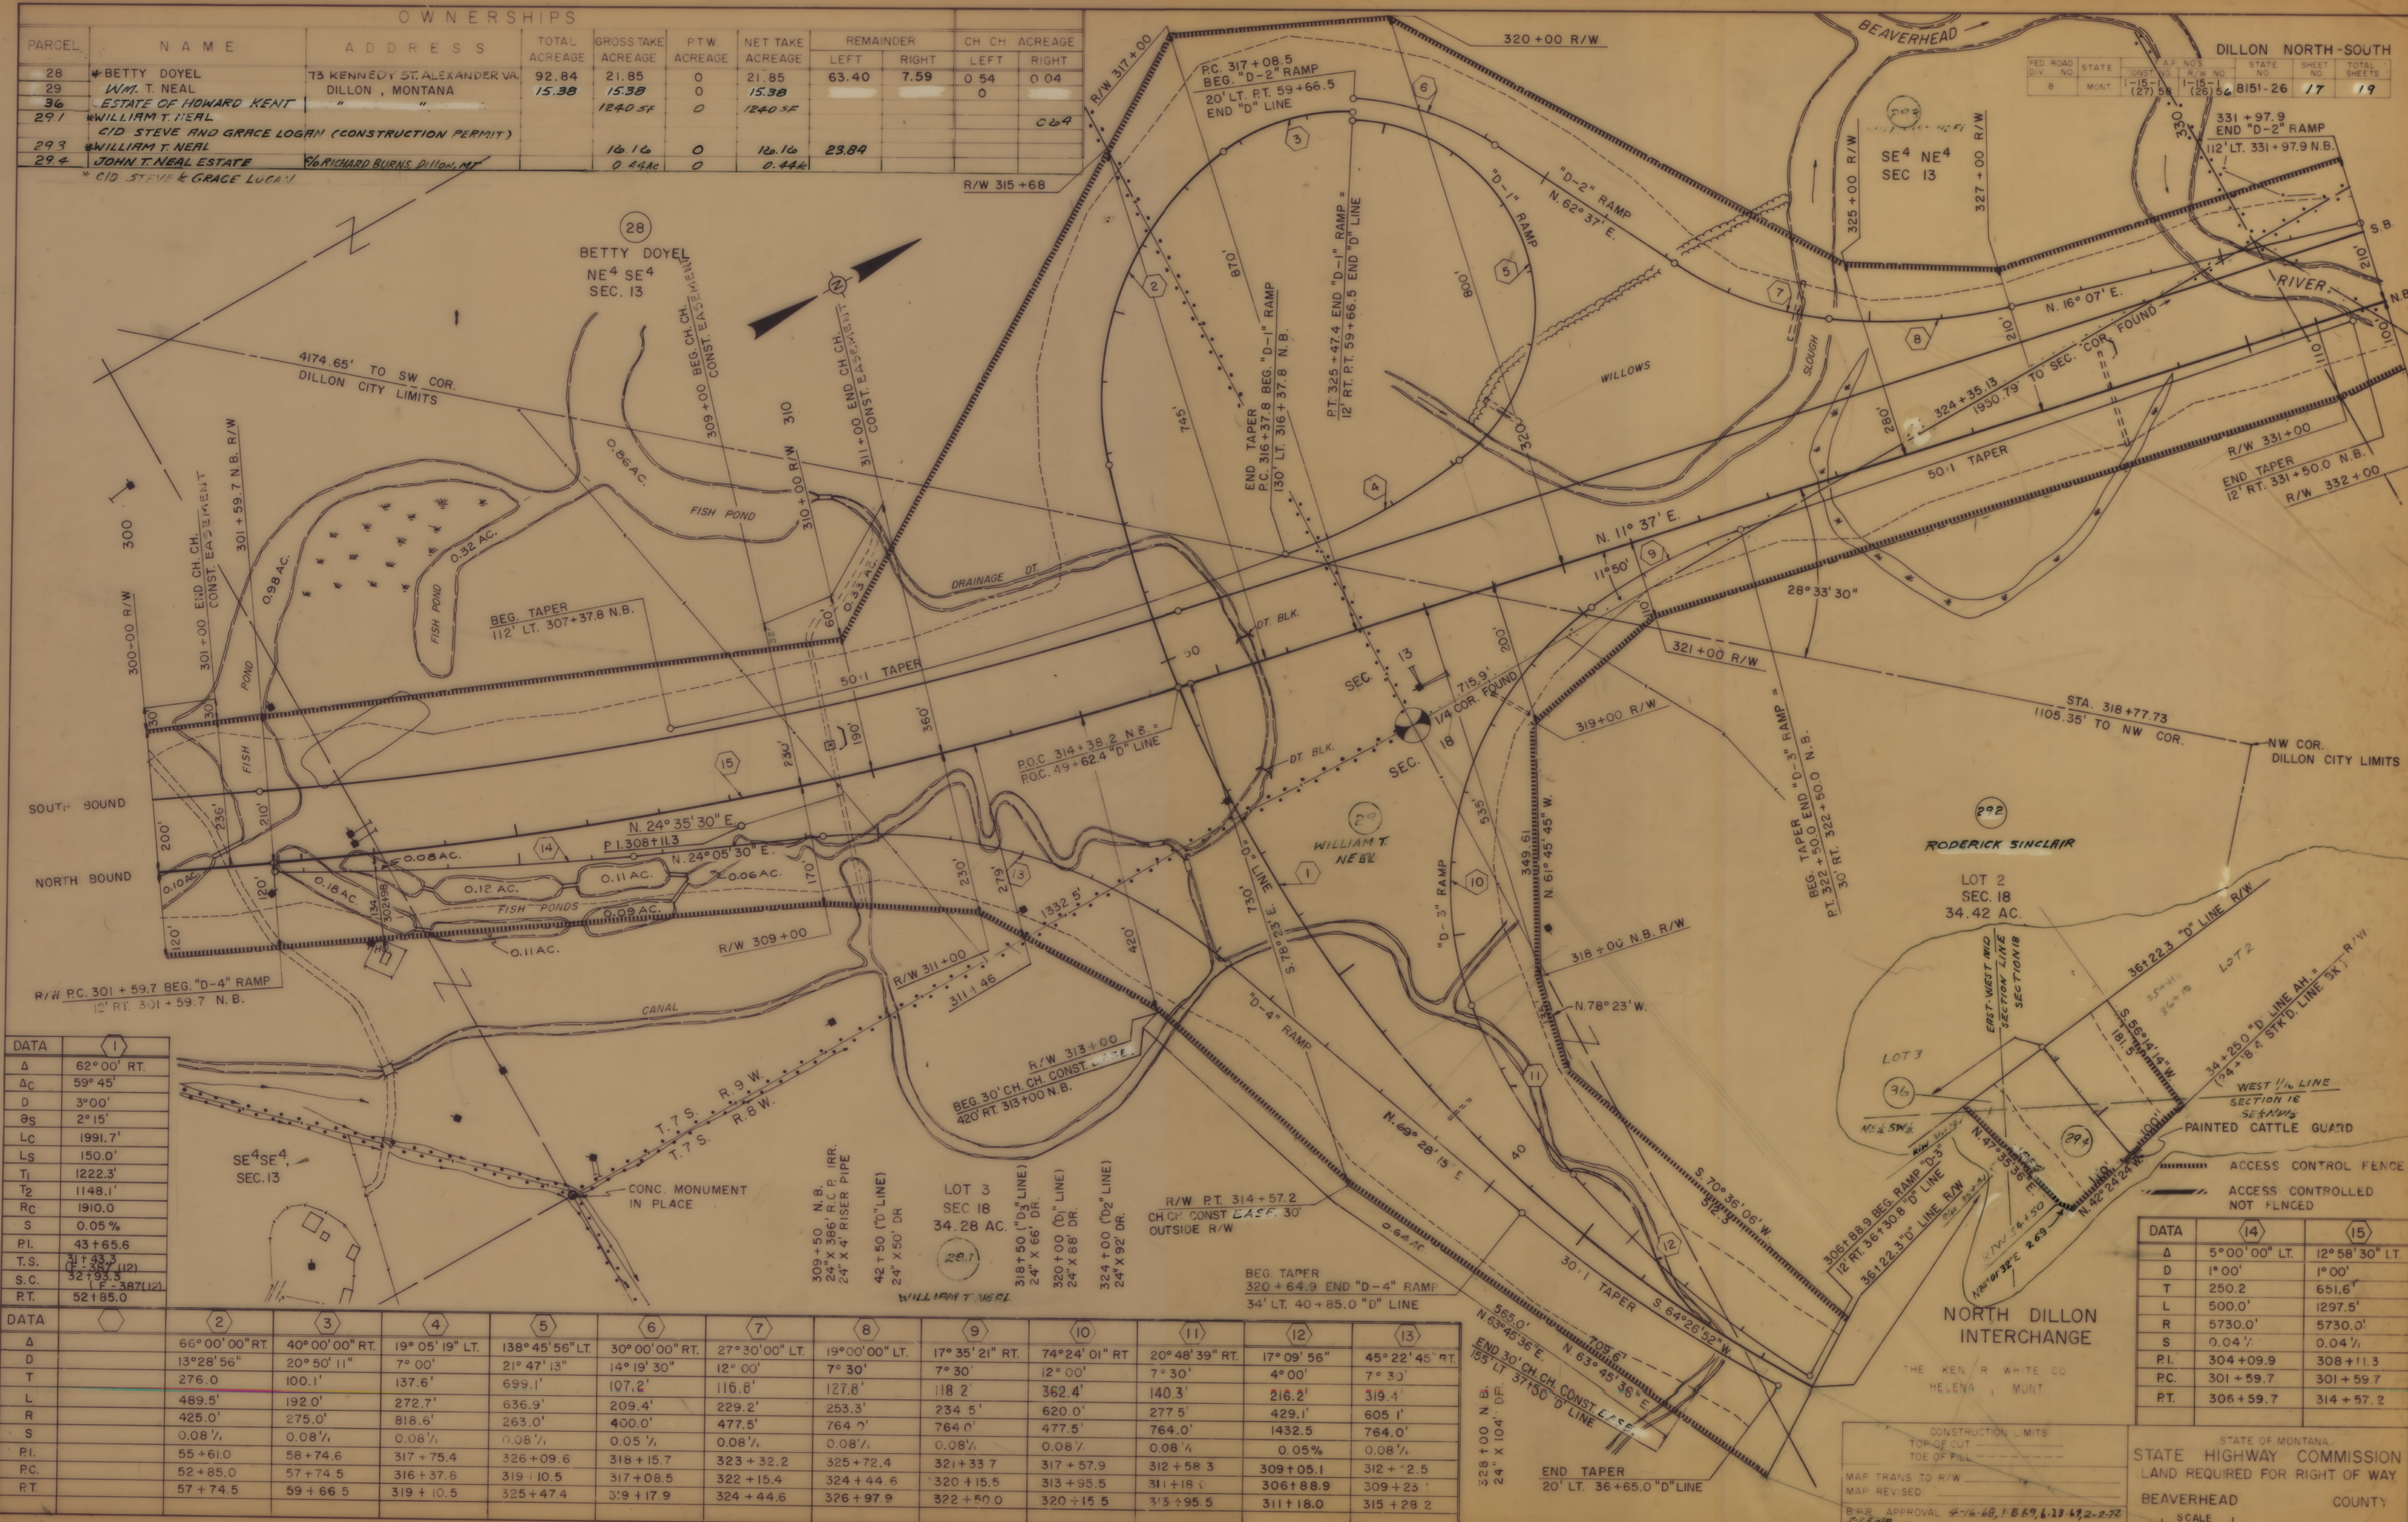

OWNERSHIPS									
PARCEL	NAME	ADDRESS	TOTAL ACRES	GROSS TAKE ACRES	PTW ACRES	NET TAKE ACRES	REMAINDER LEFT	REMAINDER RIGHT	CH CH ACRES
28	BETTY DOYEL	73 KENNEDY ST. ALEXANDER VA.	92.84	21.85	0	21.85	63.40	7.59	0.54
29	W.M. T. NEAL	DILLON, MONTANA	15.38	15.38	0	15.38			0
36	ESTATE OF HOWARD KENT	"		1240.5F	0	1240.5F			0.04
291	WILLIAM T. NEAL	"							0.04
293	WILLIAM T. NEAL	"		12.16	0	12.16	23.84		
294	JOHN T. NEAL ESTATE	66 RICHARD BURNS DILLON, MT		0.44 AC	0	0.44 AC			

DATA	(1)
Δ	62°00' RT.
ΔC	59°45'
D	3°00'
θS	2°15'
LC	1991.7'
LS	150.0'
T1	1222.3'
T2	1148.1'
RC	1910.0'
S	0.05%
PI.	43+65.6
T.S.	41+33.3
S.C.	32+93.3
RT.	52+85.0

DATA	(2)	(3)	(4)	(5)	(6)	(7)	(8)	(9)	(10)	(11)	(12)	(13)
Δ	66°00'00" RT.	40°00'00" RT.	19°05'19" LT.	138°45'56" LT.	30°00'00" RT.	27°30'00" LT.	19°00'00" LT.	17°35'21" RT.	74°24'01" RT.	20°48'39" RT.	17°09'56"	45°22'45" RT.
D	13°28'56"	20°50'11"	7°00'	21°47'13"	14°19'30"	12°00'	7°30'	7°30'	12°00'	7°30'	4°00'	7°30'
T	276.0	100.1'	137.6'	699.1'	107.2'	116.8'	127.8'	118.2'	362.4'	140.3'	216.2'	319.4'
L	489.5'	192.0'	272.7'	636.9'	209.4'	229.2'	253.3'	234.5'	620.0'	277.5'	429.1'	605.1'
R	425.0'	275.0'	818.6'	263.0'	400.0'	477.5'	764.0'	764.0'	477.5'	764.0'	1432.5'	764.0'
S	0.08 1/2	0.08 1/2	0.08 1/2	0.08 1/2	0.05 1/2	0.08 1/2	0.08 1/2	0.08 1/2	0.08 1/2	0.08 1/2	0.05%	0.08 1/2
PI.	55+61.0	58+74.6	317+75.4	326+09.6	318+15.7	323+32.2	325+72.4	321+33.7	317+57.9	312+58.3	309+05.1	312+2.5
PC.	52+85.0	57+74.5	316+37.6	319+10.5	317+08.5	322+15.4	324+44.6	320+15.5	313+95.5	311+18.0	306+88.9	309+23.1
PT.	57+74.5	59+66.5	319+10.5	325+47.4	319+17.9	324+44.6	326+97.9	322+50.0	320+15.5	313+95.5	311+18.0	315+28.2

DATA	(14)	(15)
Δ	5°00'00" LT.	12°58'30" LT.
D	1°00'	1°00'
T	250.2	651.6'
L	500.0'	1297.5'
R	5730.0'	5730.0'
S	0.04 1/2	0.04 1/2
PI.	304+09.9	308+11.3
PC.	301+59.7	301+59.7
PT.	306+59.7	314+57.2

STATE OF MONTANA
STATE HIGHWAY COMMISSION
LAND REQUIRED FOR RIGHT OF WAY
BEAVERHEAD COUNTY

CONSTRUCTION LIMITS
TOP OF CUT
TOE OF FILL

MAP TRANS TO R/W
MAP REVISED

B.E.B. APPROVAL 4-16-68, 1 B.E.B. 6-13-69, 2-2-72
2-28-78

STATE APP. 1-11-72, 3-7-72

100' = SCALE
MAP COMPLETED

OWNERSHIPS										
PARCEL	NAME	ADDRESS	TOTAL ACREAGE	GROSS TAKE ACREAGE	PT.W. ACREAGE	NET TAKE ACREAGE	REMAINDER		CH. CH. ACREAGE	
							LEFT	RIGHT	LEFT	RIGHT
29	W.M. T. NEAL	DILLON, MONTANA	15.82	15.82	0	15.82			0	
30	BENJAMIN F. & HAZEL REYNOLDS	DILLON, MONTANA	22.83	8.89	0	8.89	2.12	11.82	0	0.15
31	JAMES & HAZEL JOHNSON	DILLON, MONTANA	47.60	0.68	0	0.68	46.92	0	1.97	0
32	BENJAMIN F. & MARY E. REYNOLDS	DILLON, MONTANA	801.29	32.23	0	32.23	714.77	54.29		
35	WEST SIDE CANAL CO.	FOR NEGOTIATIONS ONLY								
29 2	RODERICK SINCLAIR	DILLON MONTANA	PERMIT							0.47
C/D STEVE AND GRACE LOGAN										

