


PLANS
NOT
TO
SCALE

FED. ROAD DIST. NO.	STATE	FED. AID PROJ. NO.	FISCAL YEAR	SHEET NO.	TOTAL SHEETS
1	MONT.	117-D		1	1

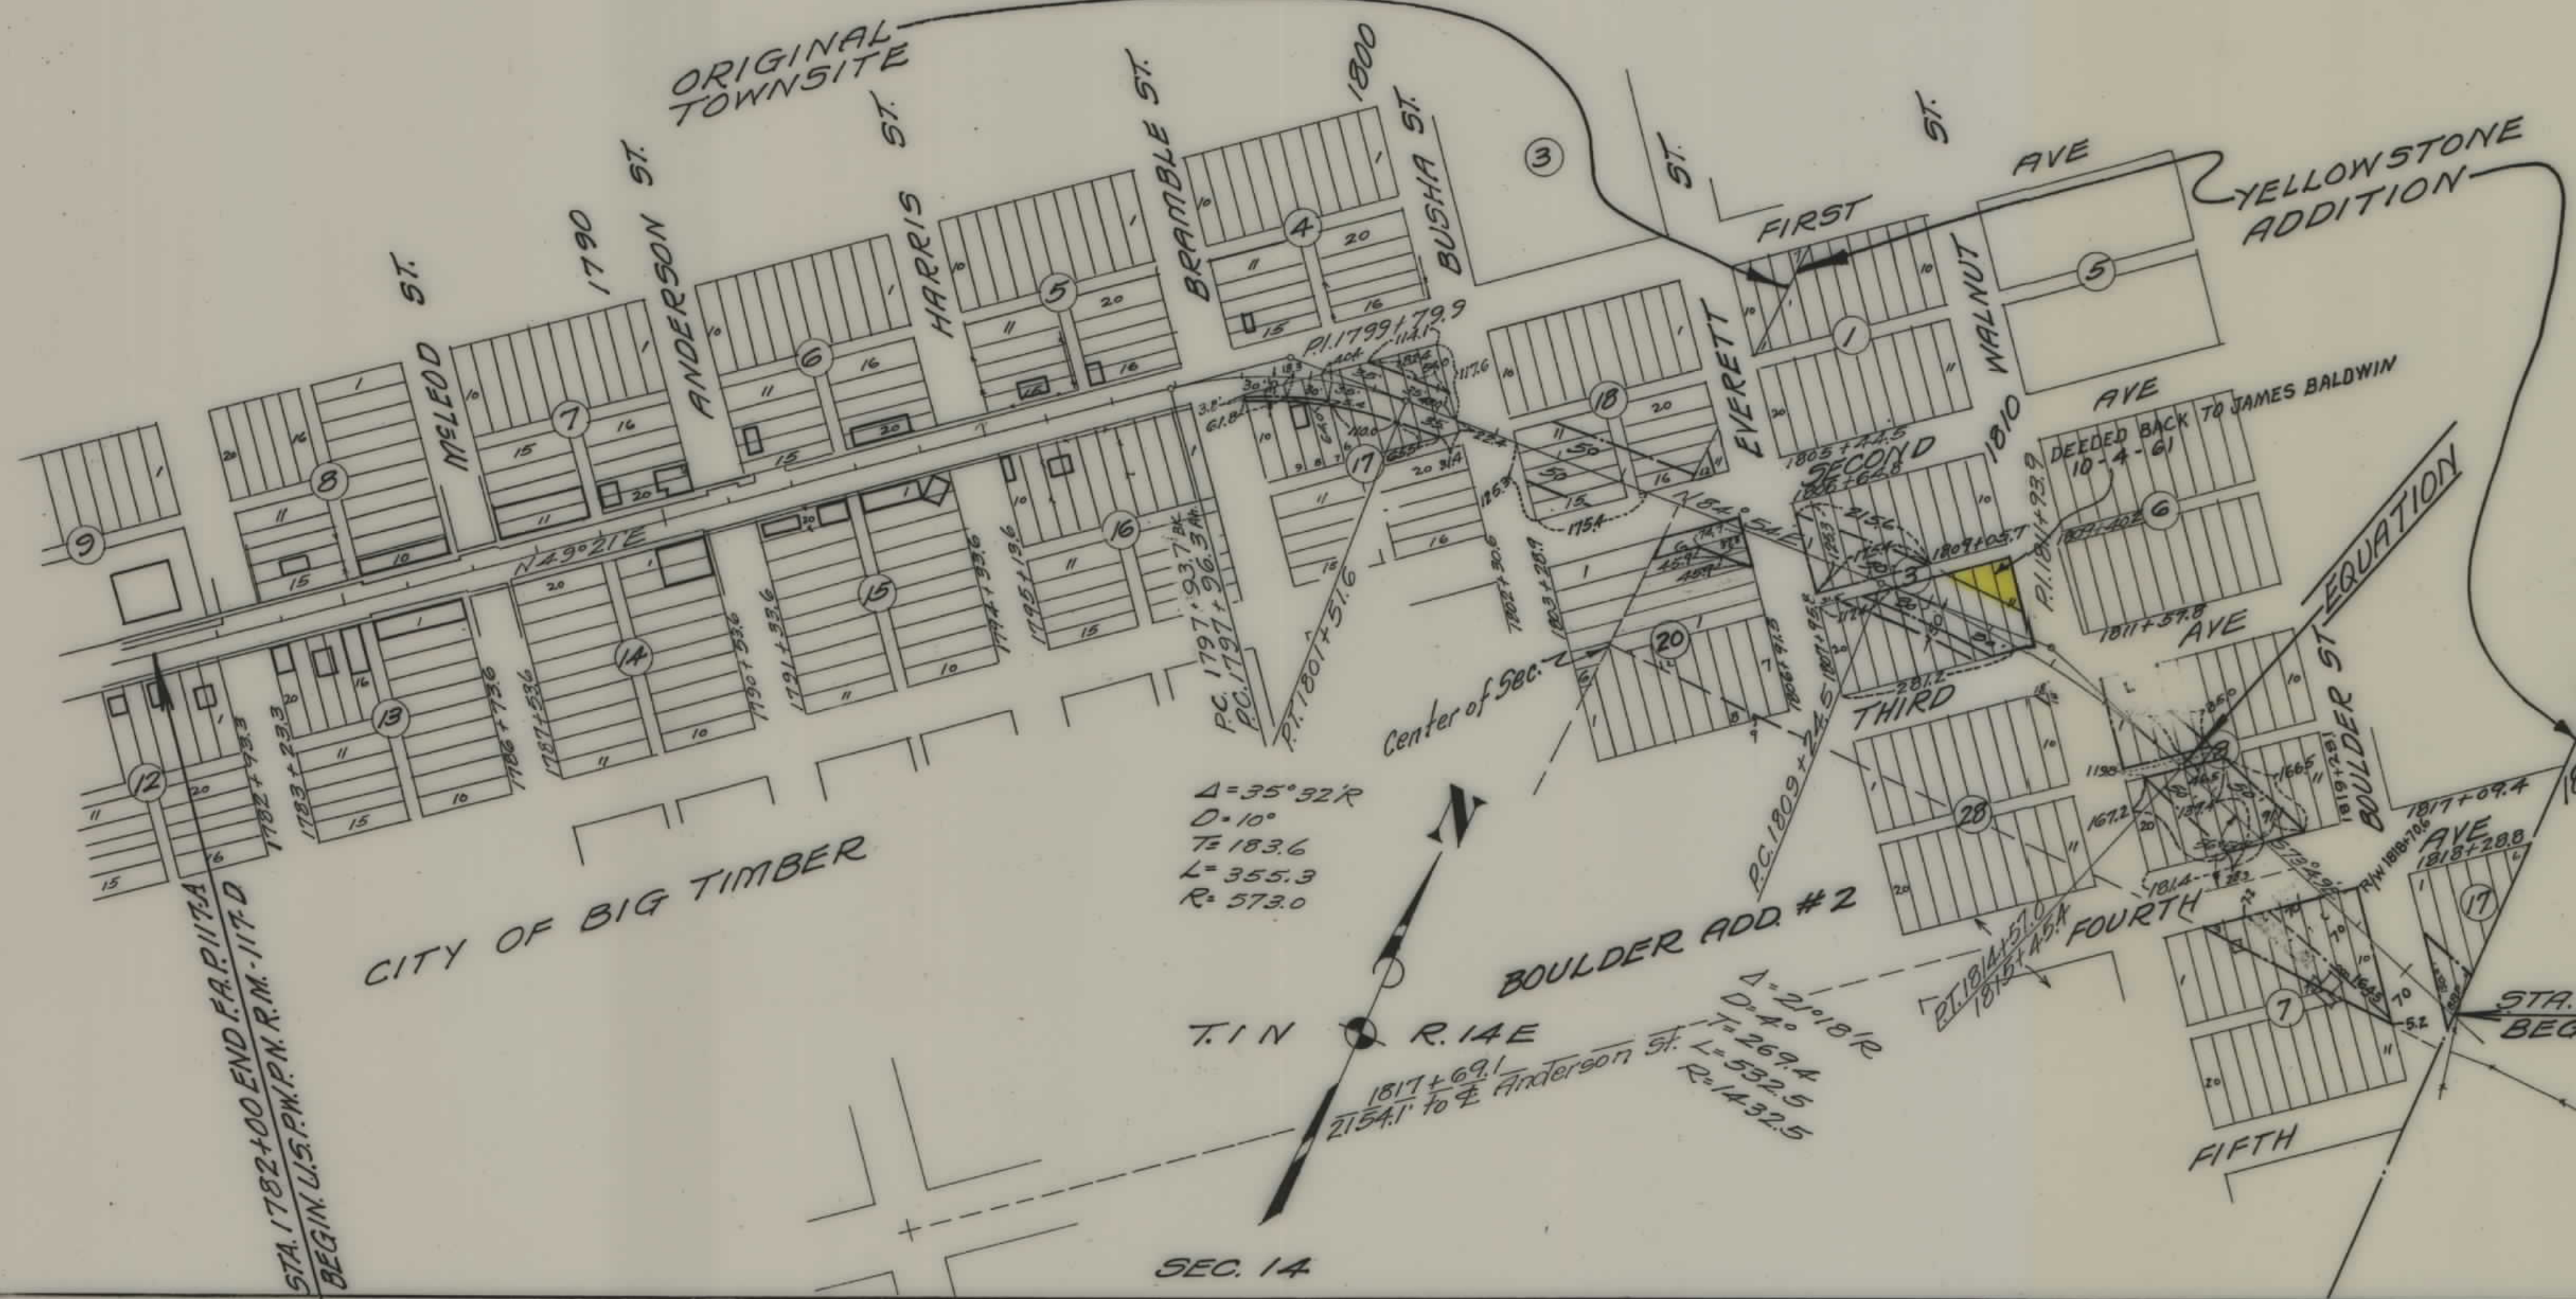

- OWNERS
- Block 17- Lots 9 & 10- Geo. Lamach, Box 576, Big Timber, Mont.
 " " " 7-8- Alice M^{rs} Comb, Big Timber, Mont.
 " " " 1-6- J. J. Lacklen, Big Timber, Mont.
 " 18 " 11-20- County
 " 20 " 6- County
 " " " 5- Busha & Bailey, Big Timber, Mont.
 " 3 " 1-10- John Lamach Jr. Cook City, Mont.
 " 3 " 11-20- Mrs. G. Kepler, Big Timber, Mont.
 " 8 " 1-3- E. A. Davis, Big Timber, Mont.
 " 8 " 4-5- Alfred Ruda, Big Timber, Mont.
 " 8 " 6-10- County
 " 8 " 16-20-
 " 8 " 11-15- Susan T. Dodge, Shawmut, Mont.
 " 8 " 3-10- County
 " 17 " 1-6-
 " 7 " 3-10-
 " 18 " 12- Busha & Bailey, Big Timber, Mont.
 " 20 " 4- Arthur I. Berg, Big Timber, Mont.

John H. Hager

STATE OF MONTANA
 STATE HIGHWAY COMMISSION
 PLAT SHOWING LAND
 REQUIRED FOR RIGHT OF WAY
 SWEETGRASS COUNTY

SCALE 1"=200' MAP COMPLETED 5-1-34
 DESCRIPTIONS WRITTEN BY E.O.P. DATE 5-1-34
 DESCRIPTIONS CHECKED BY T.P.J. DATE 5-1-34

APPROVED BY _____ PLANS DEPT.
 APPROVED BY _____ R/W ENGINEER