


PLANS
NOT
TO
SCALE

FED. ROAD DIST. NO.	STATE	FED. AID PROJECT NUMBERS		STATE NO.	SHEET NO.	TOTAL SHEETS
		CONST. NO.	R/W NO.			
8	MONT.		I-16-90-6(1) 303	8906-01	1	11

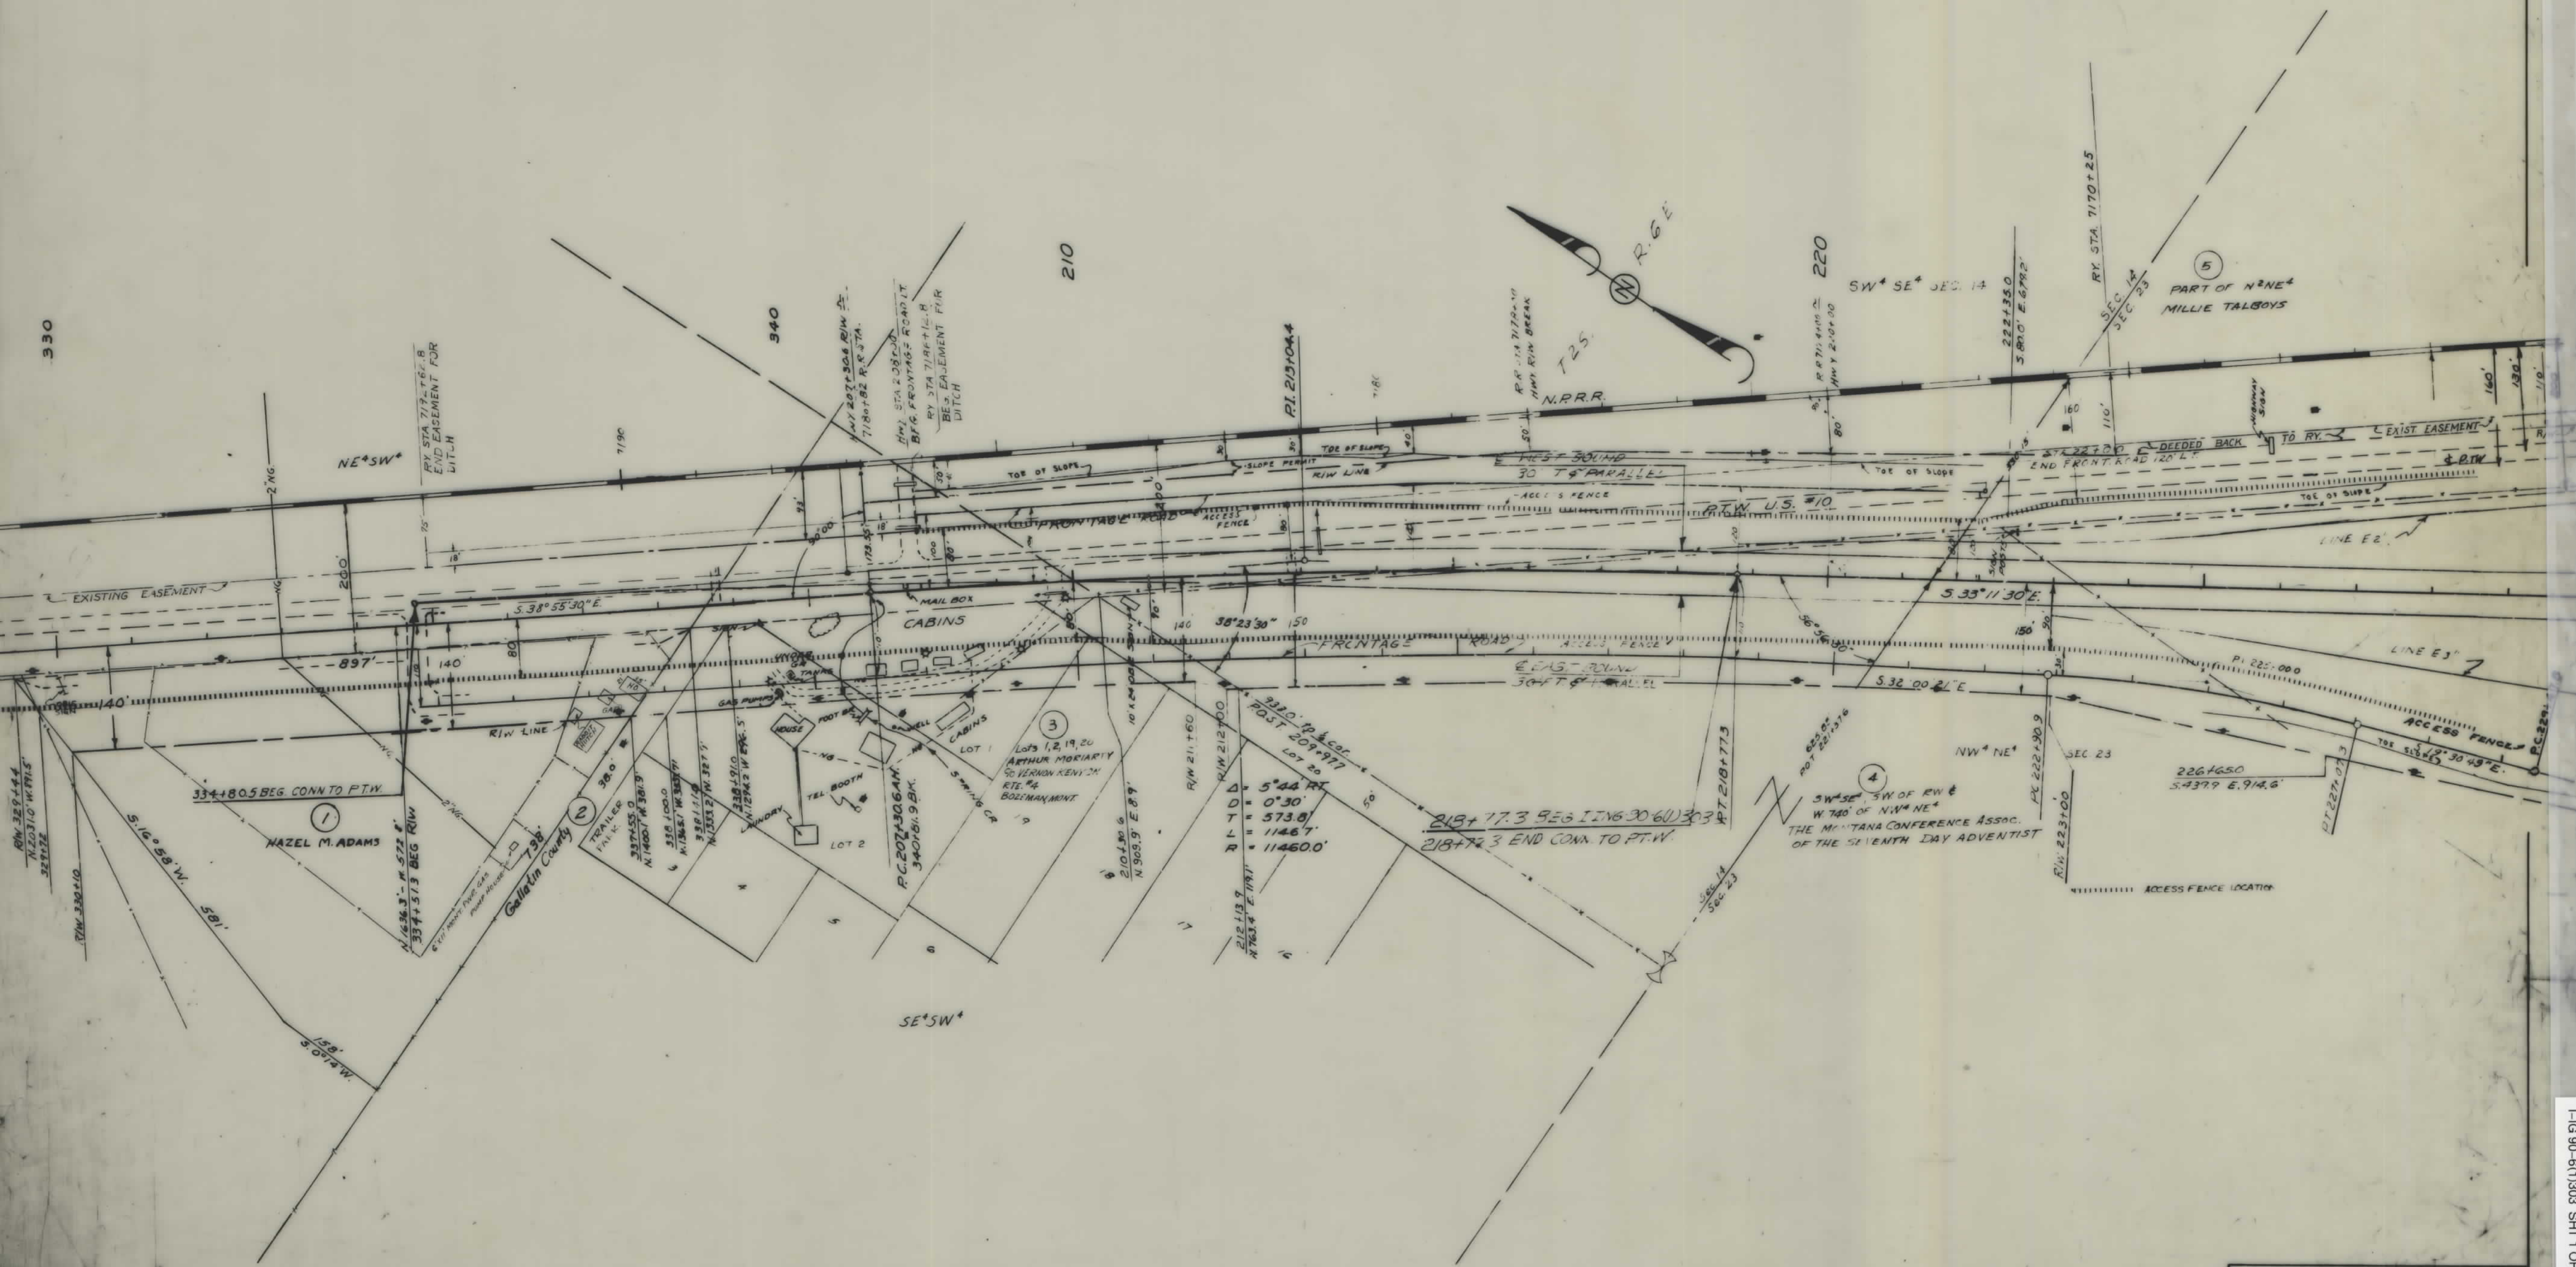


MAPS MADE	4-5-60
MAPS REVISED	10-14-60
MAPS TO BUR. PUB. ROADS	10/25/42-10/31/42
MAPS COMPLETED	

STATE OF MONTANA
STATE HIGHWAY COMMISSION
LAND REQUIRED FOR RIGHT OF WAY
GALLATIN COUNTY
SCALE 1" = 100' MAP APPROVED BY

NE* NE* SEC. 23

SE* NE* SEC. 23


BEAR CANYON INTERCHANGE

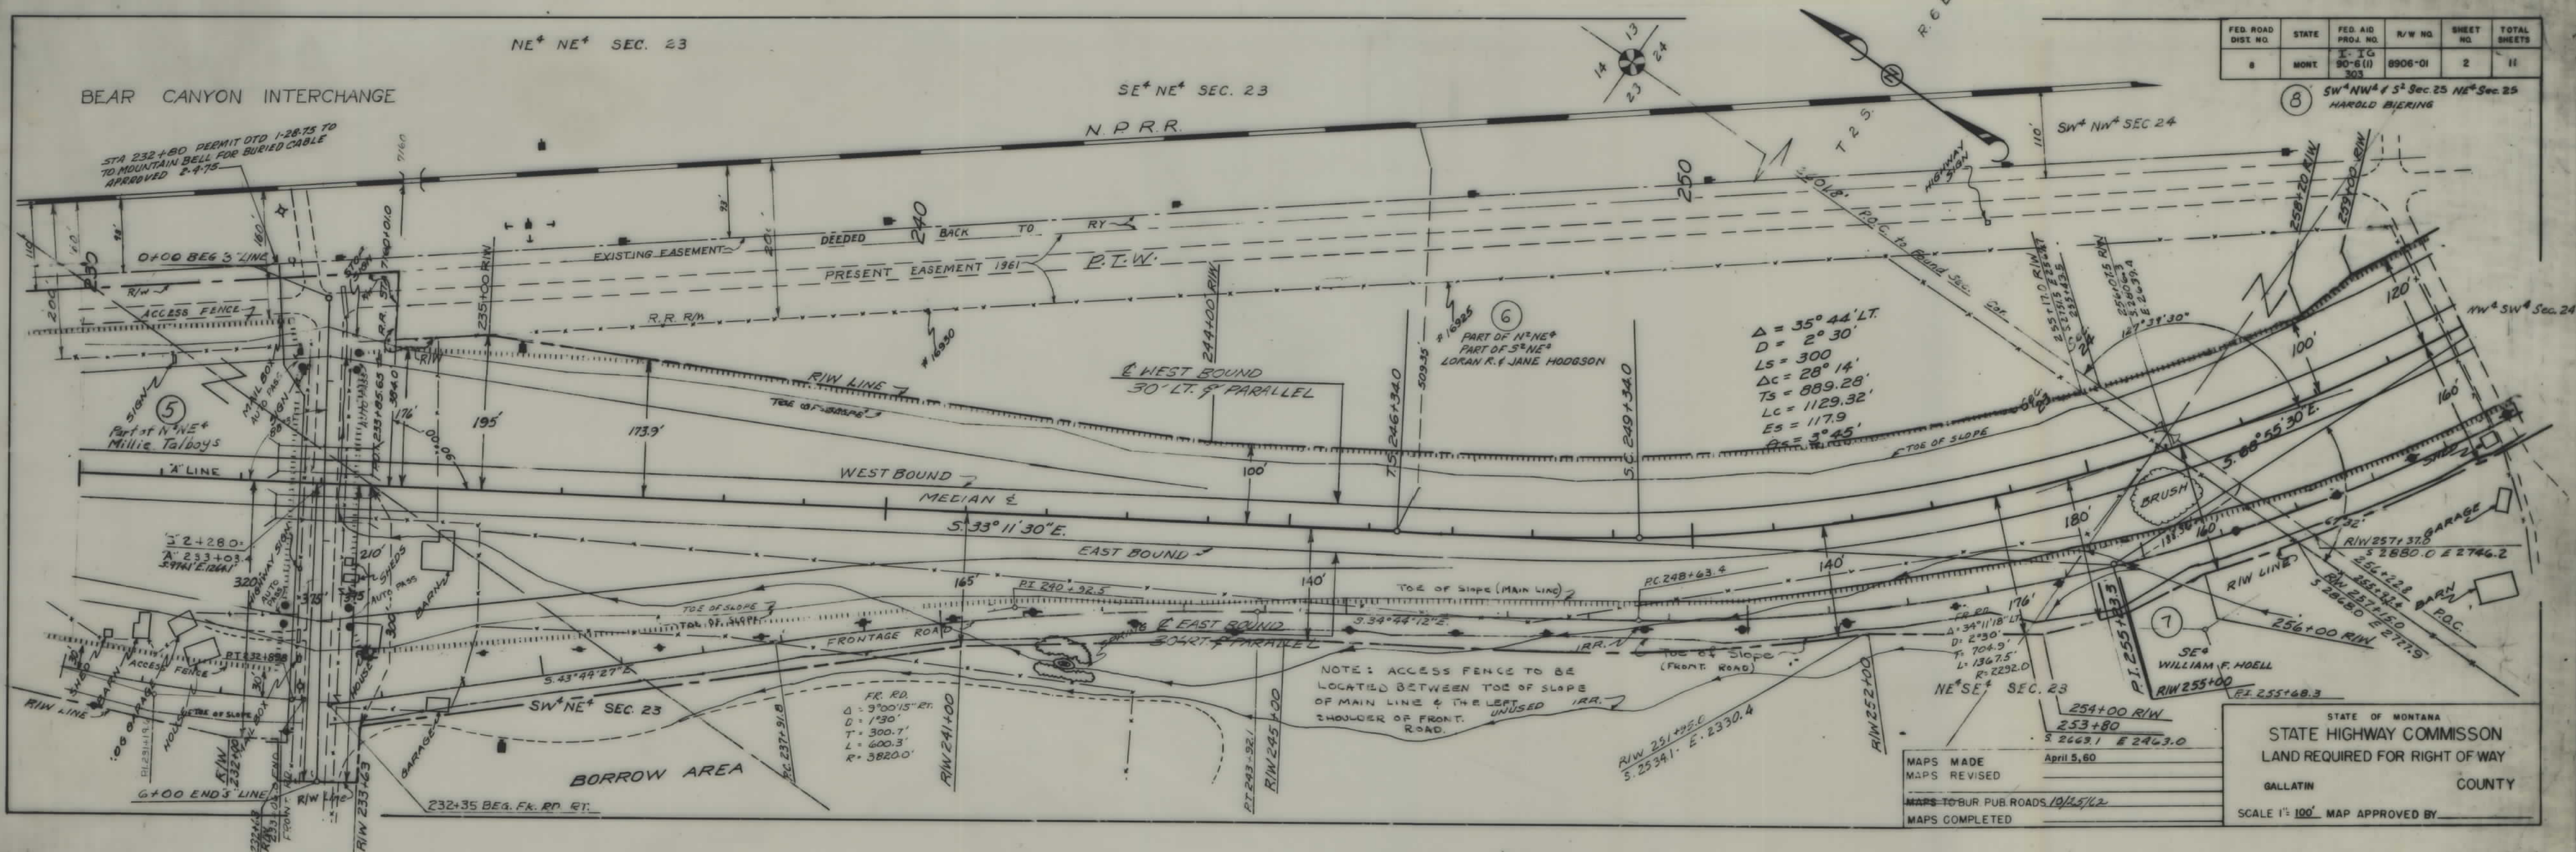

FED. ROAD DIST. NO.	STATE	FED. AID PROJ. NO.	R/W NO.	SHEET NO.	TOTAL SHEETS
8	MONT.	90-6 (I) 303	8906-01	2	11

SW* NW* SEC. 24
HAROLD BIERING


STATE OF MONTANA
STATE HIGHWAY COMMISSION
LAND REQUIRED FOR RIGHT OF WAY
GALLATIN COUNTY
SCALE 1" = 100' MAP APPROVED BY

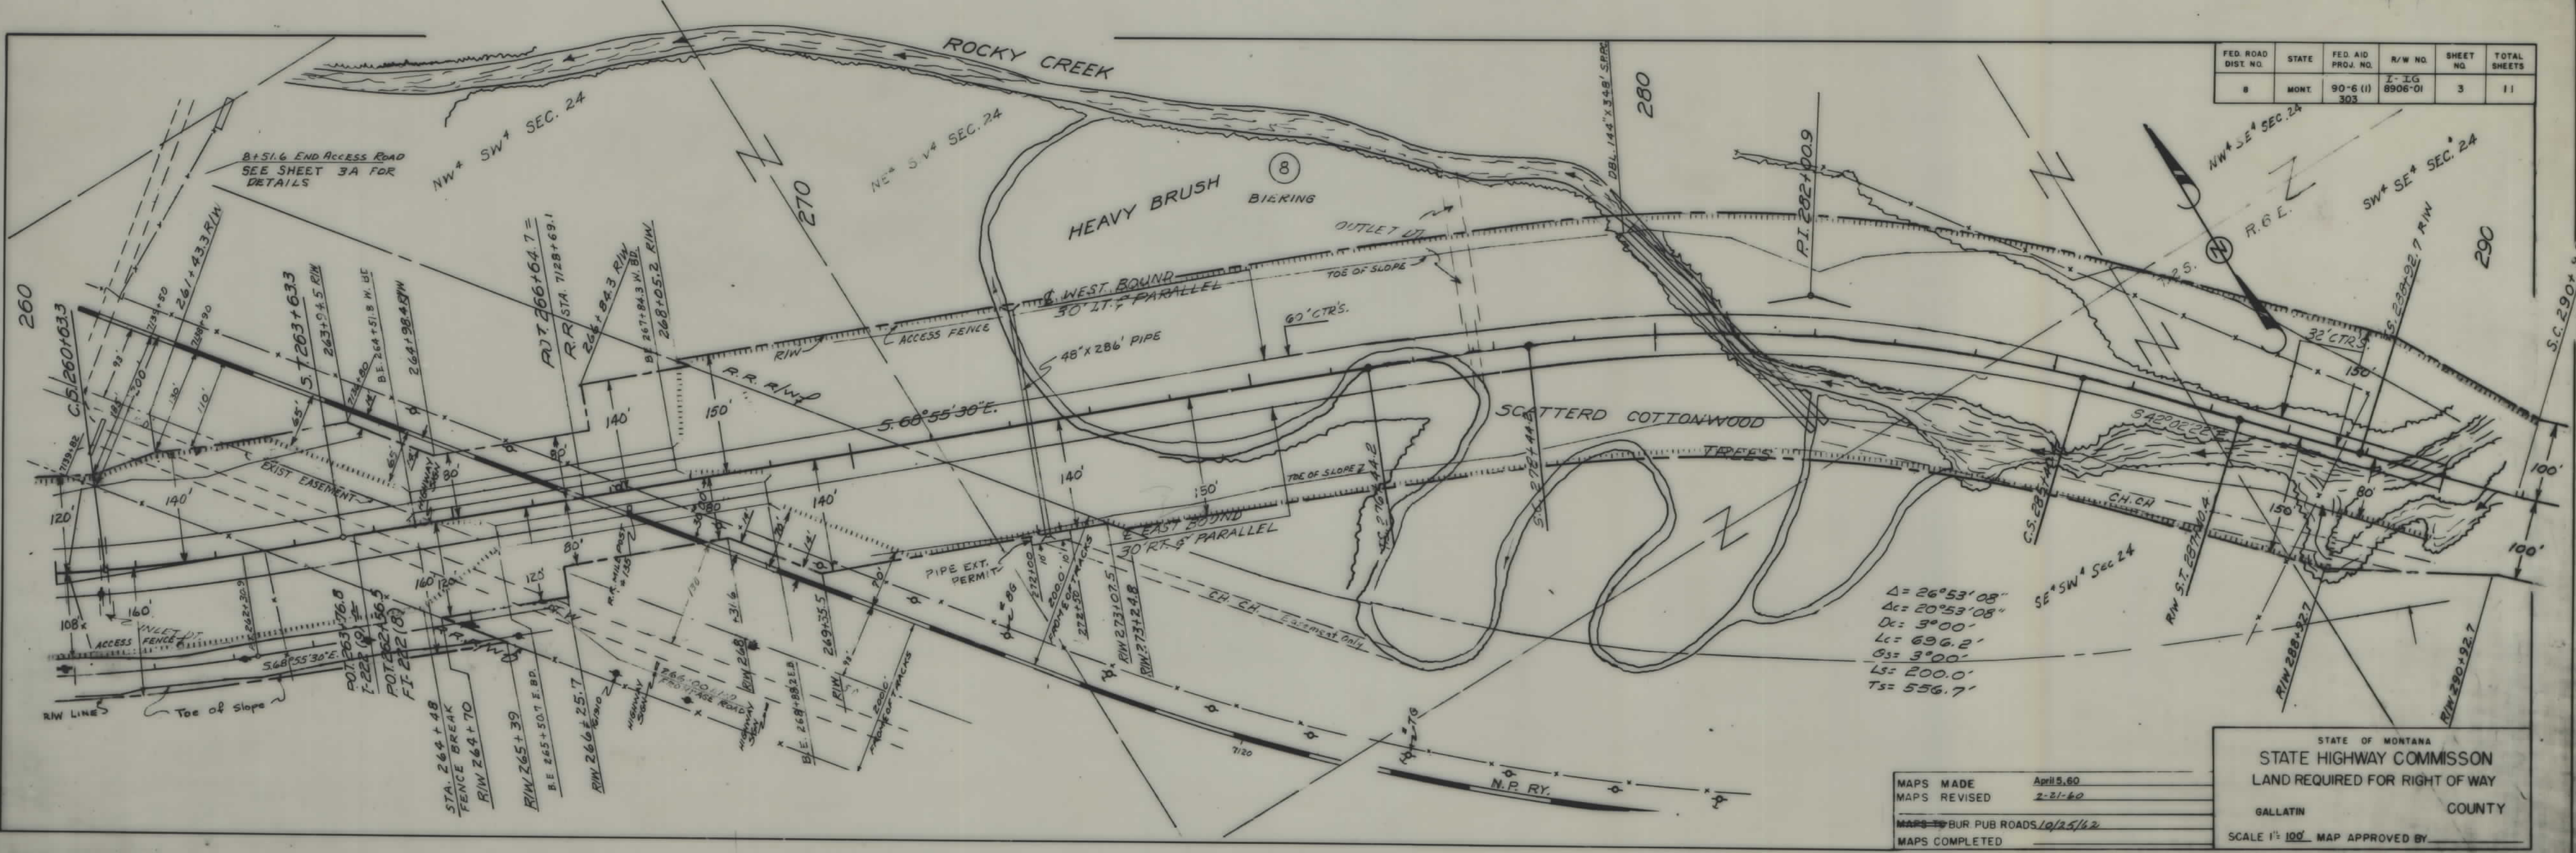

FED. ROAD DIST. NO.	STATE	FED. AID PROJ. NO.	R/W NO.	SHEET NO.	TOTAL SHEETS
8	MONT.	90-6 (I) 303	8906-01	3	11

SW* SE* SEC. 24


STATE OF MONTANA
STATE HIGHWAY COMMISSION
LAND REQUIRED FOR RIGHT OF WAY
GALLATIN COUNTY
SCALE 1" = 100' MAP APPROVED BY

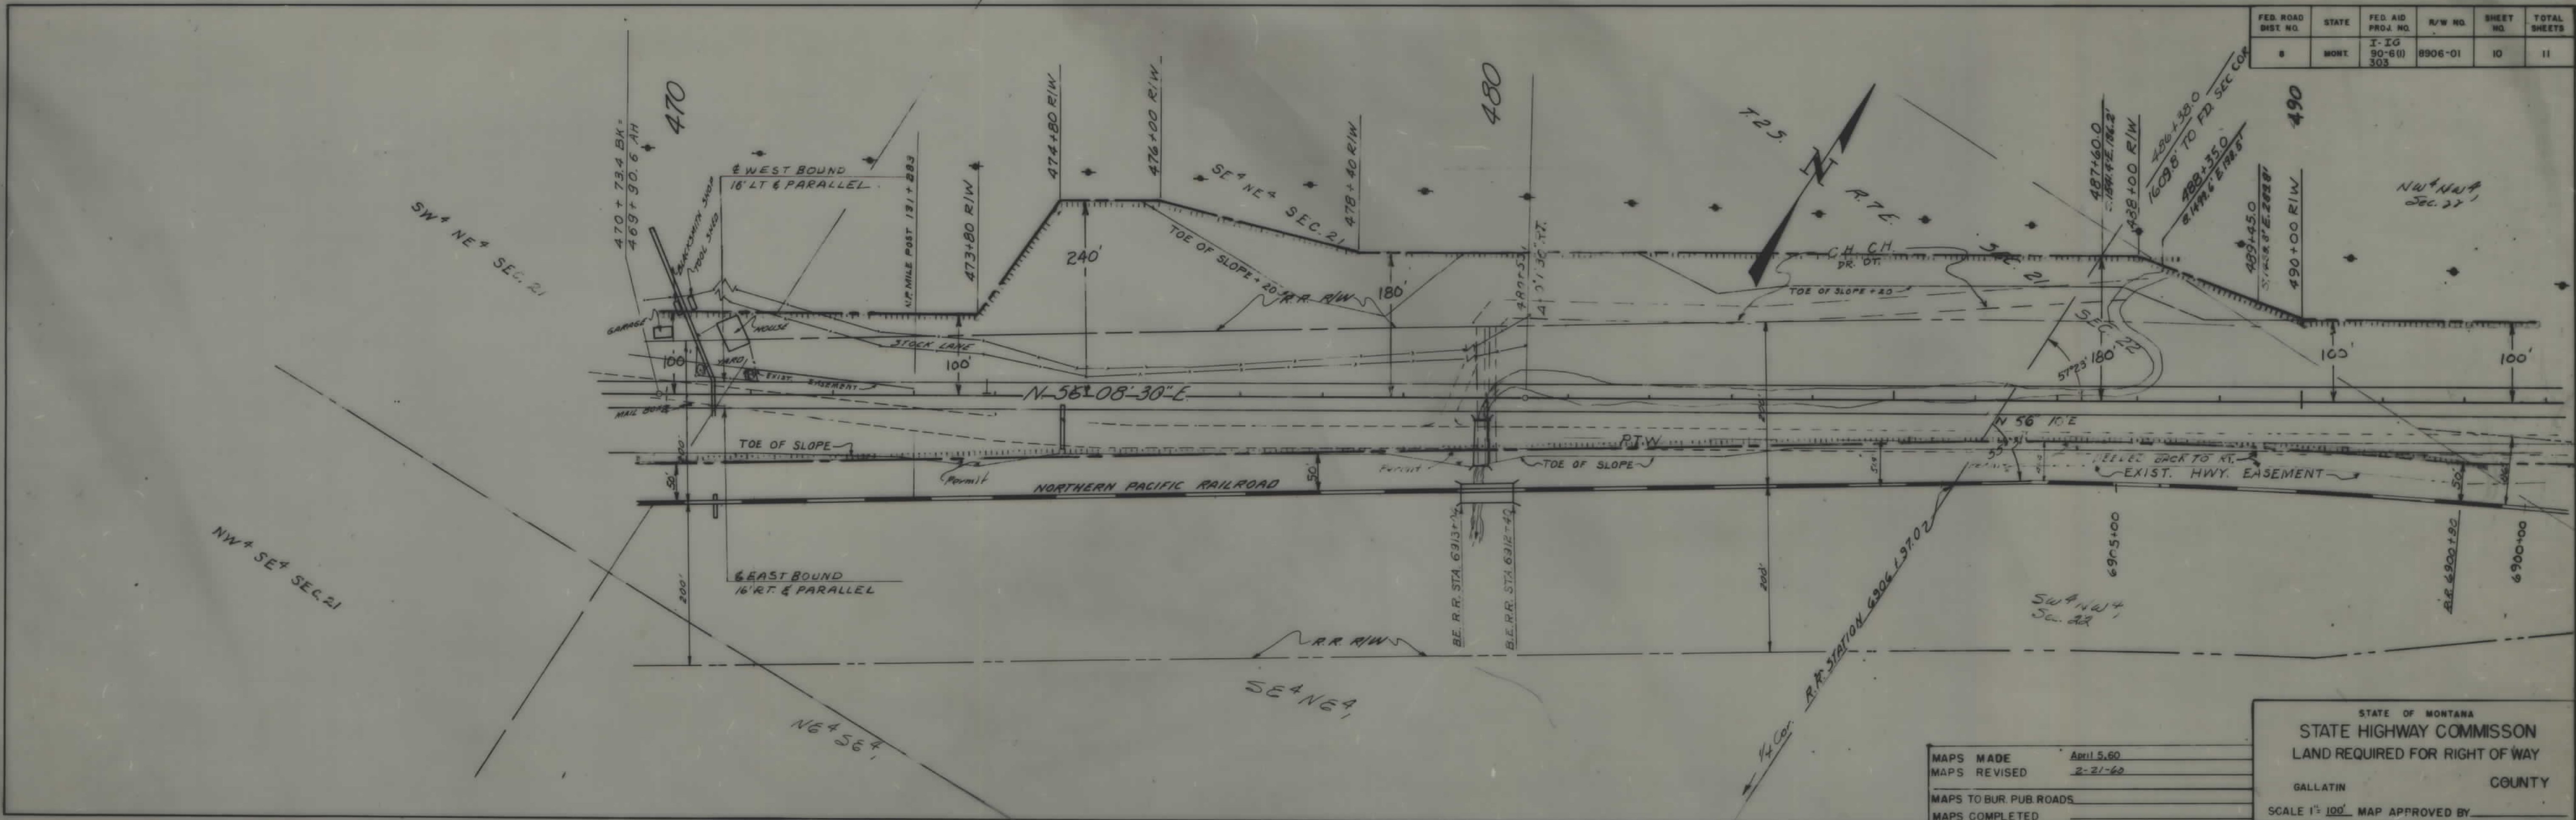

FED. ROAD DIST. NO.	STATE	FED. AID PROJ. NO.	R/W NO.	SHEET NO.	TOTAL SHEETS
8	MONT.	I-IG 90-6(1) 303	8906-01	10	11

MAPS MADE April 5, 60
 MAPS REVISED 2-21-60
 MAPS TO BUR. PUB. ROADS
 MAPS COMPLETED

STATE OF MONTANA
 STATE HIGHWAY COMMISSION
 LAND REQUIRED FOR RIGHT OF WAY
 GALLATIN COUNTY
 SCALE 1"=100' MAP APPROVED BY

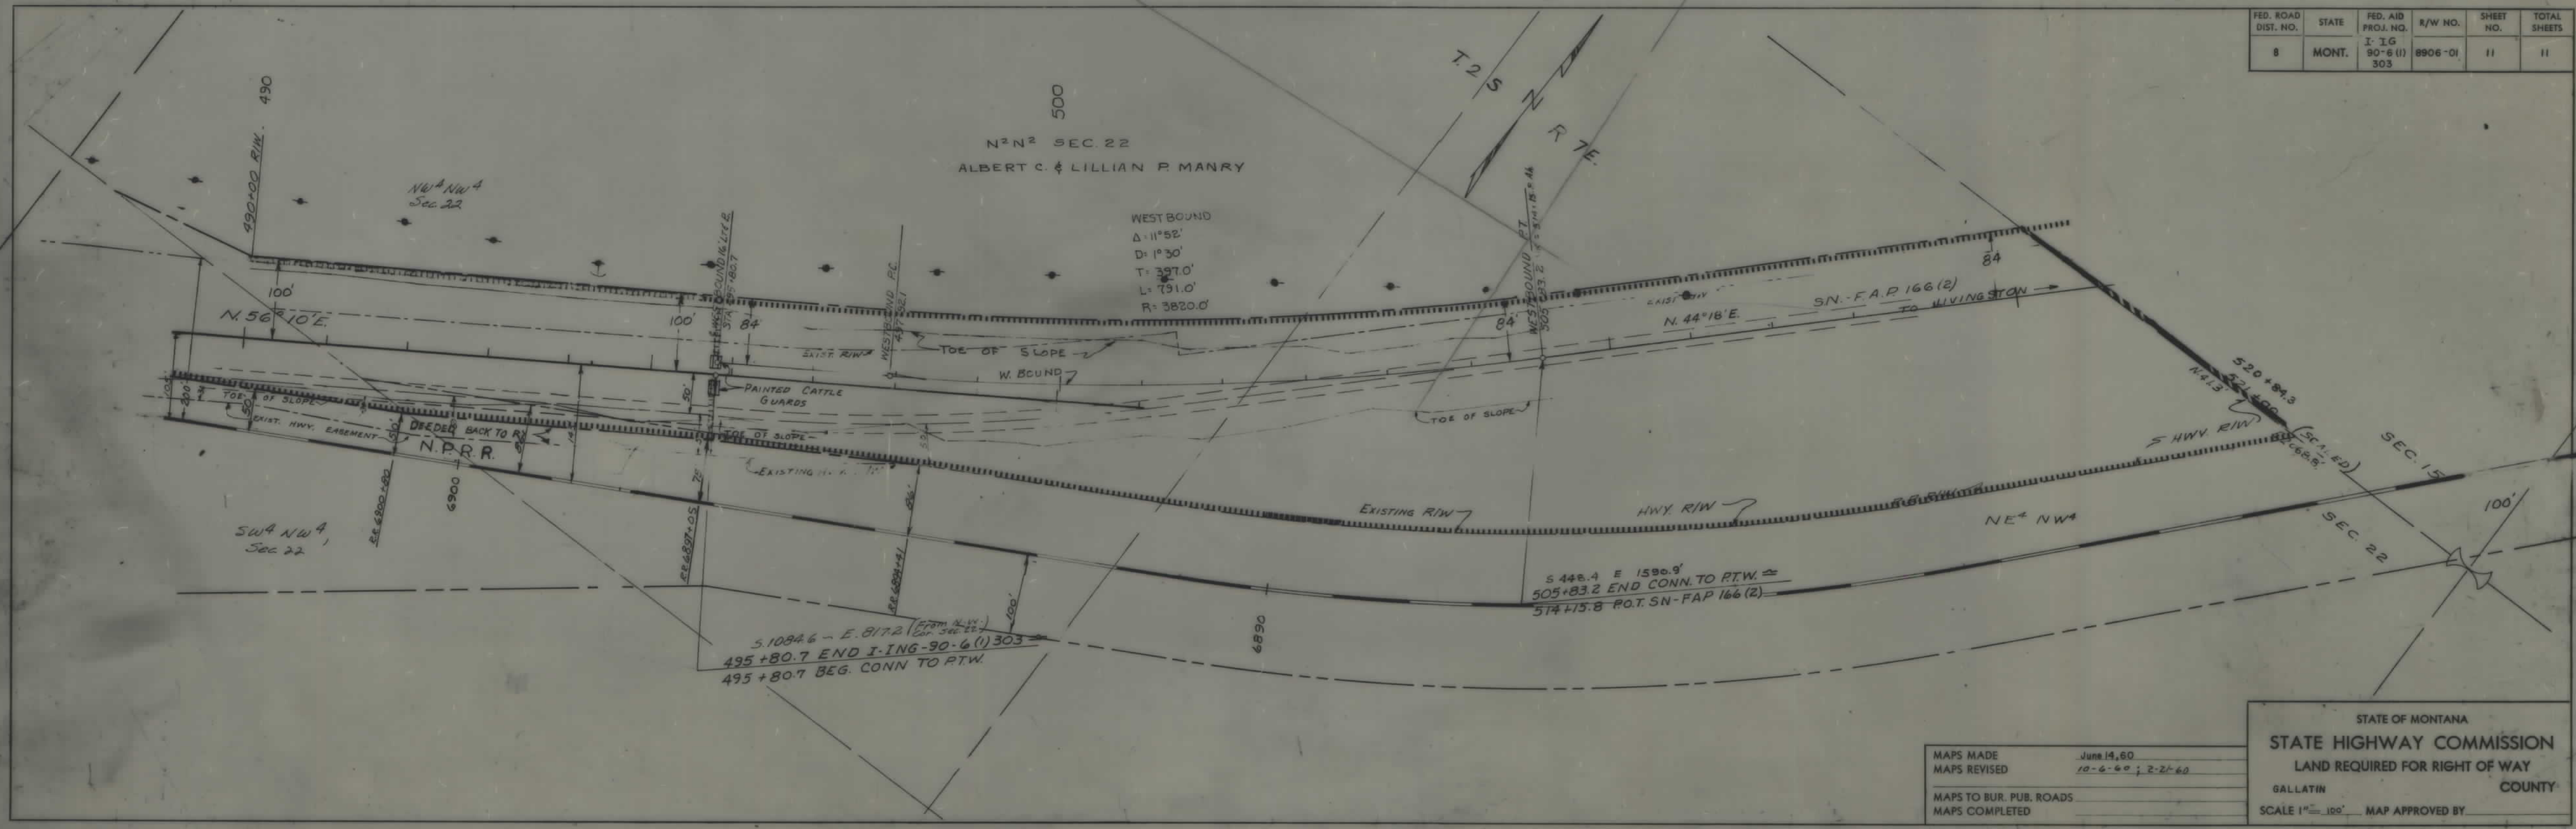

FED. ROAD DIST. NO.	STATE	FED. AID PROJ. NO.	R/W NO.	SHEET NO.	TOTAL SHEETS
8	MONT.	I-IG 90-6(1) 303	8906-01	11	11

MAPS MADE June 14, 60
 MAPS REVISED 10-6-60; 2-21-60
 MAPS TO BUR. PUB. ROADS
 MAPS COMPLETED

STATE OF MONTANA
 STATE HIGHWAY COMMISSION
 LAND REQUIRED FOR RIGHT OF WAY
 GALLATIN COUNTY
 SCALE 1"=100' MAP APPROVED BY

I-IG 90-6(1)303 SH-T 10&11 OF 11