

PLANS

NOT


TO

SCALE

44 06 05 01 0001 3 444 444 4444444444444444



RDROW

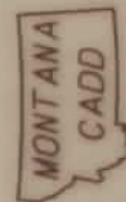

3
2

OWNERSHIP																			
PARCEL	NAME	ADDRESS	TOTAL	AREA	GROSS R/W AREA		EX. EASE. AREA		NET AREA		REMAINDER				CONST. PMT. AREA		EASE. AREA		SHEET NO.
			METRIC	ENGLISH	METRIC	ENGLISH	METRIC	ENGLISH	METRIC	ENGLISH	LEFT		RIGHT		METRIC	ENGLISH	METRIC	ENGLISH	
											METRIC	ENGLISH	METRIC	ENGLISH					
1	UNITED STATES OF AMERICA														0.100 ha	0.25 AC			3
2	PRAIRIE COUNTY CO-OP GRAZING DISTRICT														0.173 ha	0.43 AC			3, 4
3	KALFELL RANCH INC.	TERRY, MT													0.093 ha	0.23 AC			4-6
4	B & M INVESTORS CO. (A MONTANA CORP.)	2303 MAIN ST., MILES CITY, MT 59304			0.148 ha	0.36 AC	- 0 -	- 0 -	0.148 ha	0.36 AC					0.041 ha	0.10 AC			5, 6
5	BB & H RANCH CO. (A MONTANA CORP.)	HC80, BOX 42, ISMAY, MT 59336													0.186 ha	0.46 AC			6, 7
6	STATE OF MONTANA				0.072 ha	0.18 AC	- 0 -	- 0 -	0.072 ha	0.18 AC					0.175 ha	0.43 AC			7-9
7	KALFELL RANCH INC.	TERRY, MT													0.354 ha	0.87 AC			9, 10

STATE	RIGHT OF WAY ID.	SHEET NO.	TOTAL SHEETS
MONTANA	IR 94-5(26)163	2	10
PROJECT NUMBER 1746-026			
PRAIRIE COUNTY LINE - EAST			

BACKSLOPE LIMITS INCLUDE ROUNDING	TOP OF CUT
CONSTRUCTION LIMITS: CUT SECTION	TOE OF FILL
FHWA/DOT APPROVAL 3-6-96	
MAP REVISED	

MONTANA DEPARTMENT OF TRANSPORTATION
RIGHT OF WAY PLAN PRAIRIE COUNTY
SCALE 1:1000
0 50M 100M



RDROW

MONTANA
CADD

2
1

U.S. GOVT.
LOT 1
SEC. 1

U.S. GOVT.
LOT 4
SEC. 6

U.S. GOVT.
LOT 4
SEC. 31

STATE	RIGHT OF WAY ID.	SHEET NO.	TOTAL SHEETS
MONTANA	IR 94-5(26)163	3	10
PROJECT NUMBER 1746-026			
PRAIRIE COUNTY LINE - EAST			

SEE SHEET NO. 2 FOR OWNERSHIP NAMES, ADDRESSES, AREAS, ETC.

PI = 237+44.34
Δ = 33° 40' 48" (LT)
Rc = 873.252 m
Ls = 91.44 m
Θs = 2° 59' 59"
Δc = 27° 40' 50" (LT)
Ts = 310.21 m
Lc = 421.88 m
Es = 39.75 m
S = 6%

BEG. 10 m CONST. PMT.
STA. 231+60

BEG. CONST. PMT. =
EX. R/W
STA. 232+90

CONST. PMT.
72.06 m from Δ
STA. 233+20

END 5 m CONST. PMT.
STA. 234+33.89

END 10 m CONST. PMT.
STA. 232+60

BEG. 5 m CONST. PMT.
STA. 238+10

END 5 m CONST. PMT.
STA. 238+70

BEG. 5 m CONST. PMT.
STA. 242+50

END 5 m CONST. PMT.
STA. 242+75

BEG. 5 m CONST. PMT.
STA. 244+40

END 5 m CONST. PMT.
STA. 244+80


SE 4 SW 4
SEC. 31

NE 4 SW 4
SEC. 31


SE 4 NW 4
SEC. 31

BACKSLOPE LIMITS INCLUDE ROUNDING	TOP OF CUT
CONSTRUCTION LIMITS: CUT SECTION	TOP OF FILL
FHWA/DOT APPROVAL	3-6-96
PMR REVISED	6-26-96

MONTANA
DEPARTMENT OF TRANSPORTATION
EX. R/W
RIGHT OF WAY PLAN
PRAIRIE COUNTY
SCALE 1:1000

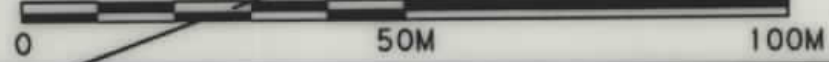


STATE	RIGHT OF WAY ID.	SHEET NO.	TOTAL SHEET
MONTANA	IR 94-5(26)163	4	10
PROJECT NUMBER 1746-026			
PRAIRIE COUNTY LINE - EAST			

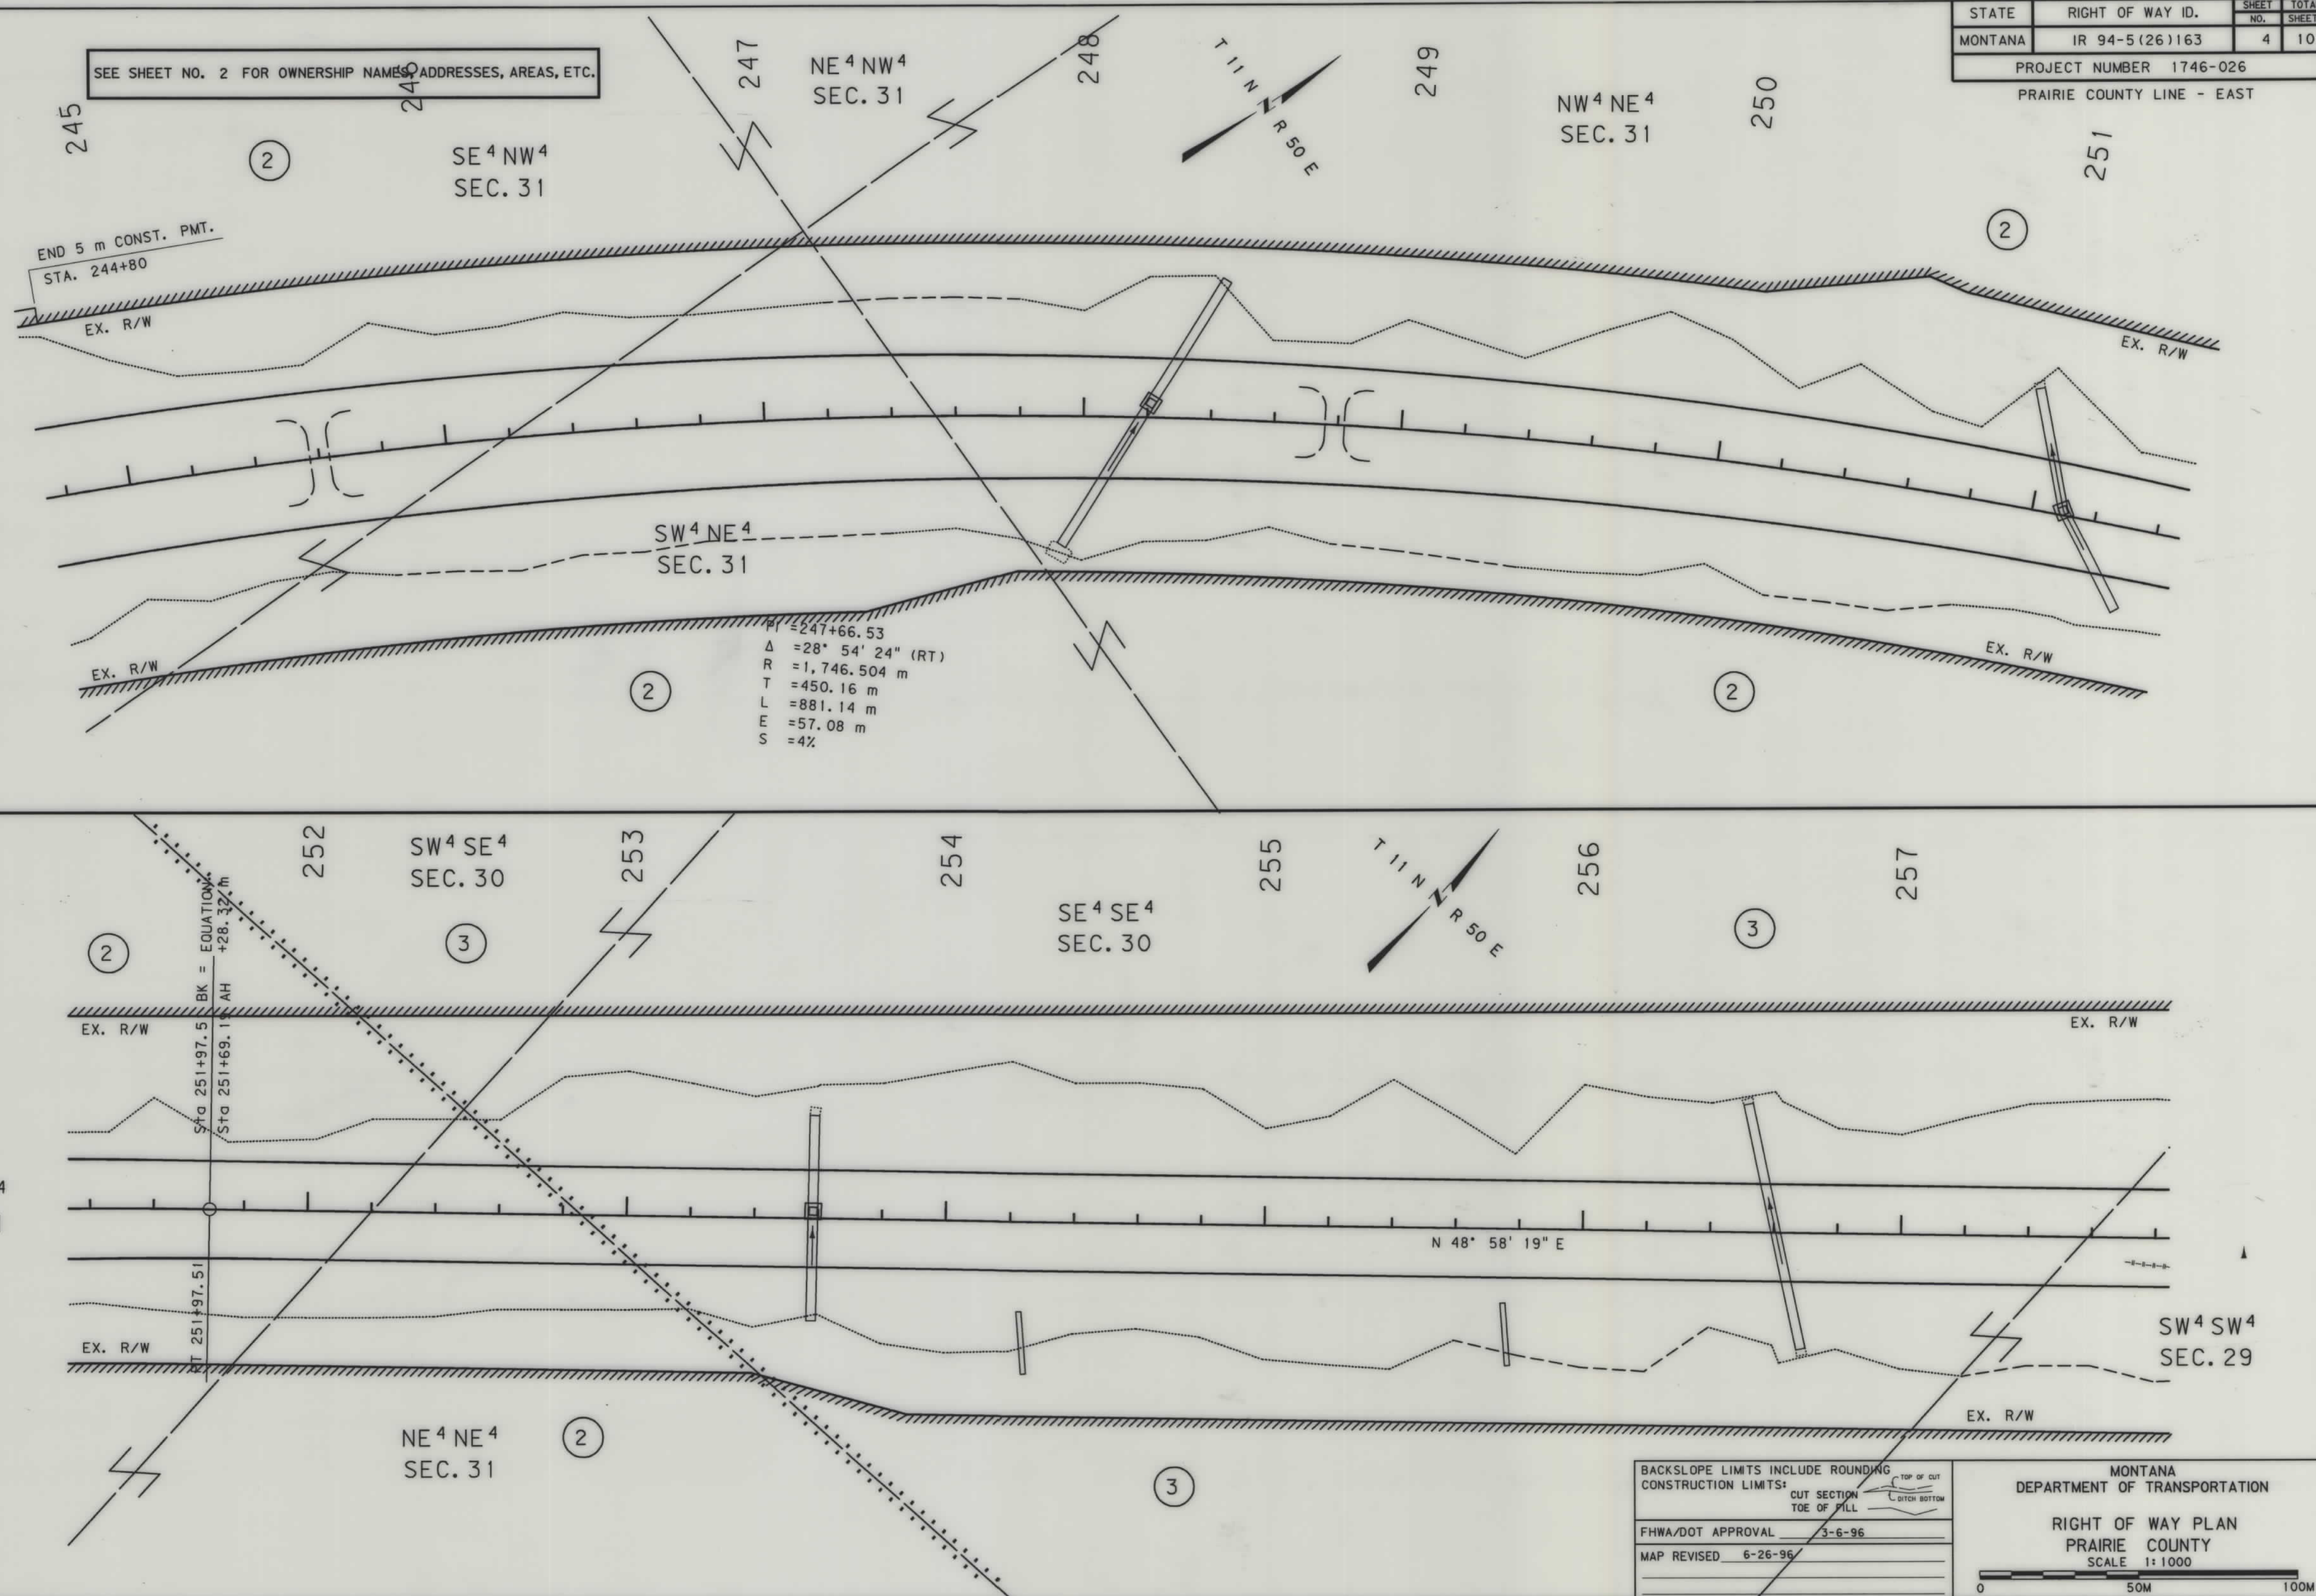




RDROW

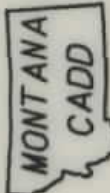

3
2

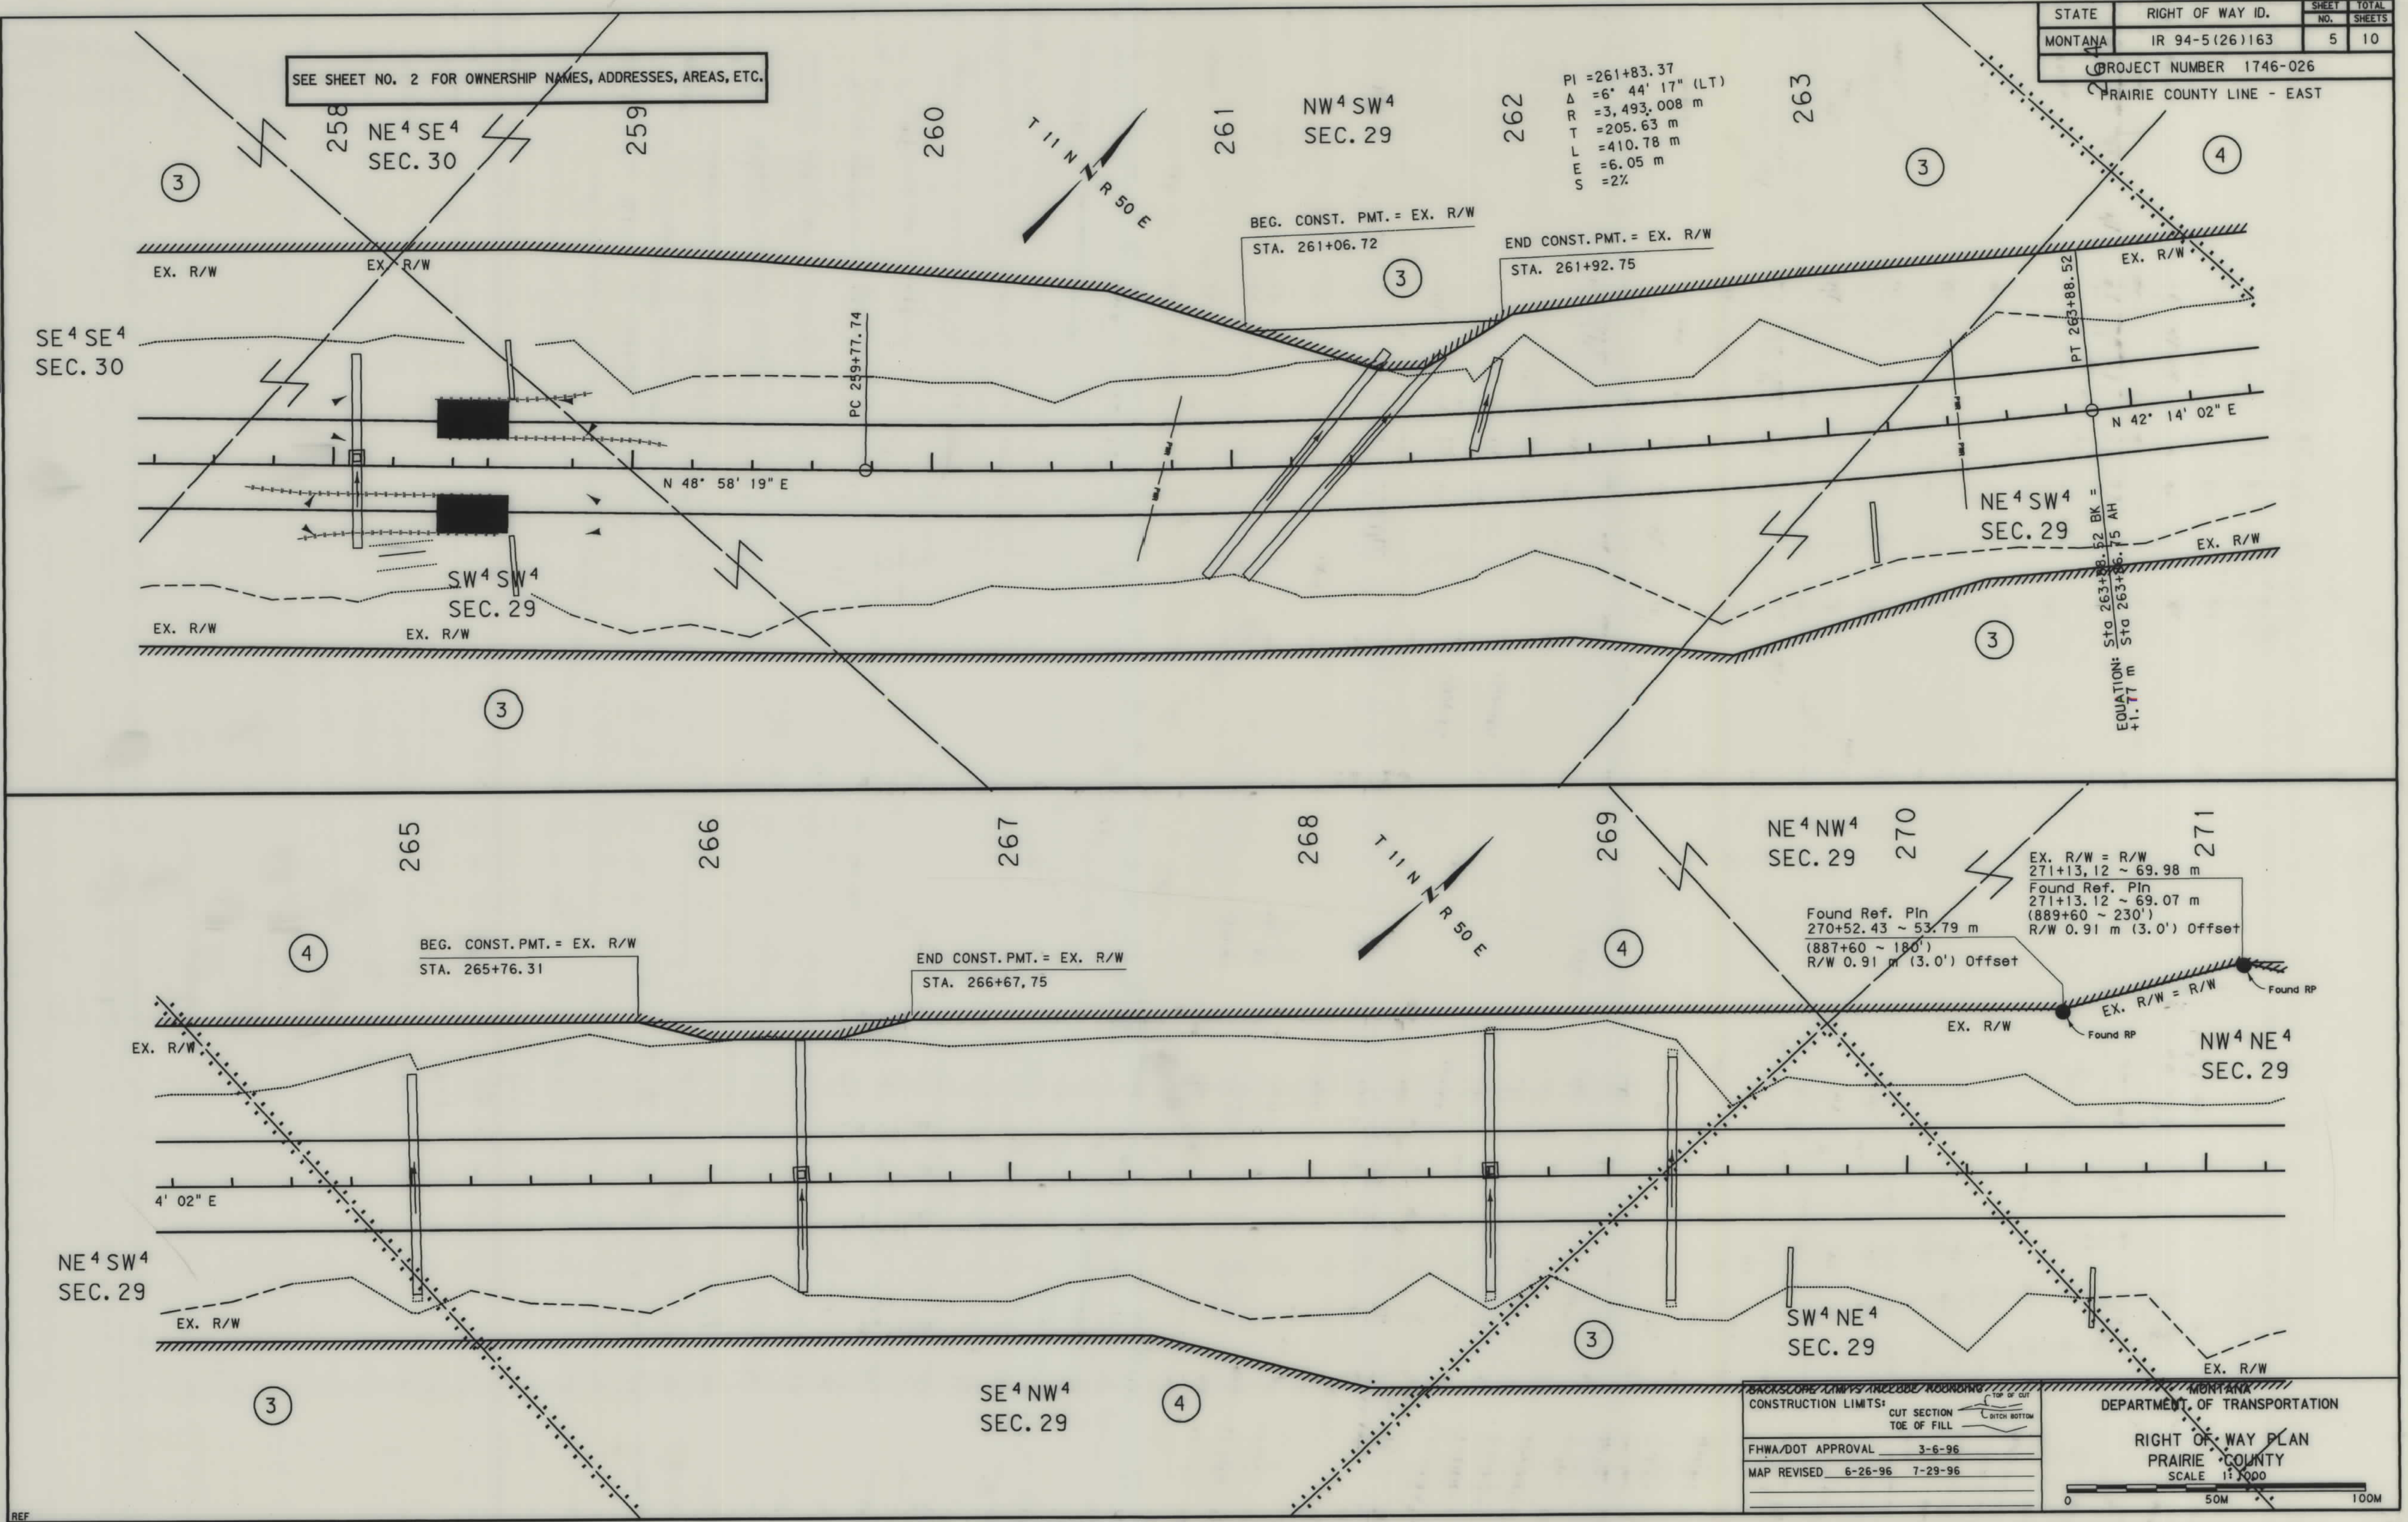

STATE	RIGHT OF WAY ID.	SHEET NO.	TOTAL SHEETS
MONTANA	IR 94-5(26)163	5	10



PROJECT NUMBER 1746-026
PRAIRIE COUNTY LINE - EAST

PI = 261+83.37
Δ = 6° 44' 17" (LT)
R = 3,493.008 m
T = 205.63 m
L = 410.78 m
E = 6.05 m
S = 2%

CONSTRUCTION LIMITS:	
CUT SECTION	TOE OF FILL
FHWA/DOT APPROVAL 3-6-96	
MAP REVISED 6-26-96 7-29-96	

DEPARTMENT OF TRANSPORTATION
RIGHT OF WAY PLAN
PRAIRIE COUNTY
SCALE 1"=100'

STATE	RIGHT OF WAY ID.	SHEET NO.	TOTAL SHEET
MONTANA	IR 94-5(26)163	6	10
PROJECT NUMBER 1746-026			
PRAIRIE COUNTY LINE EAST			

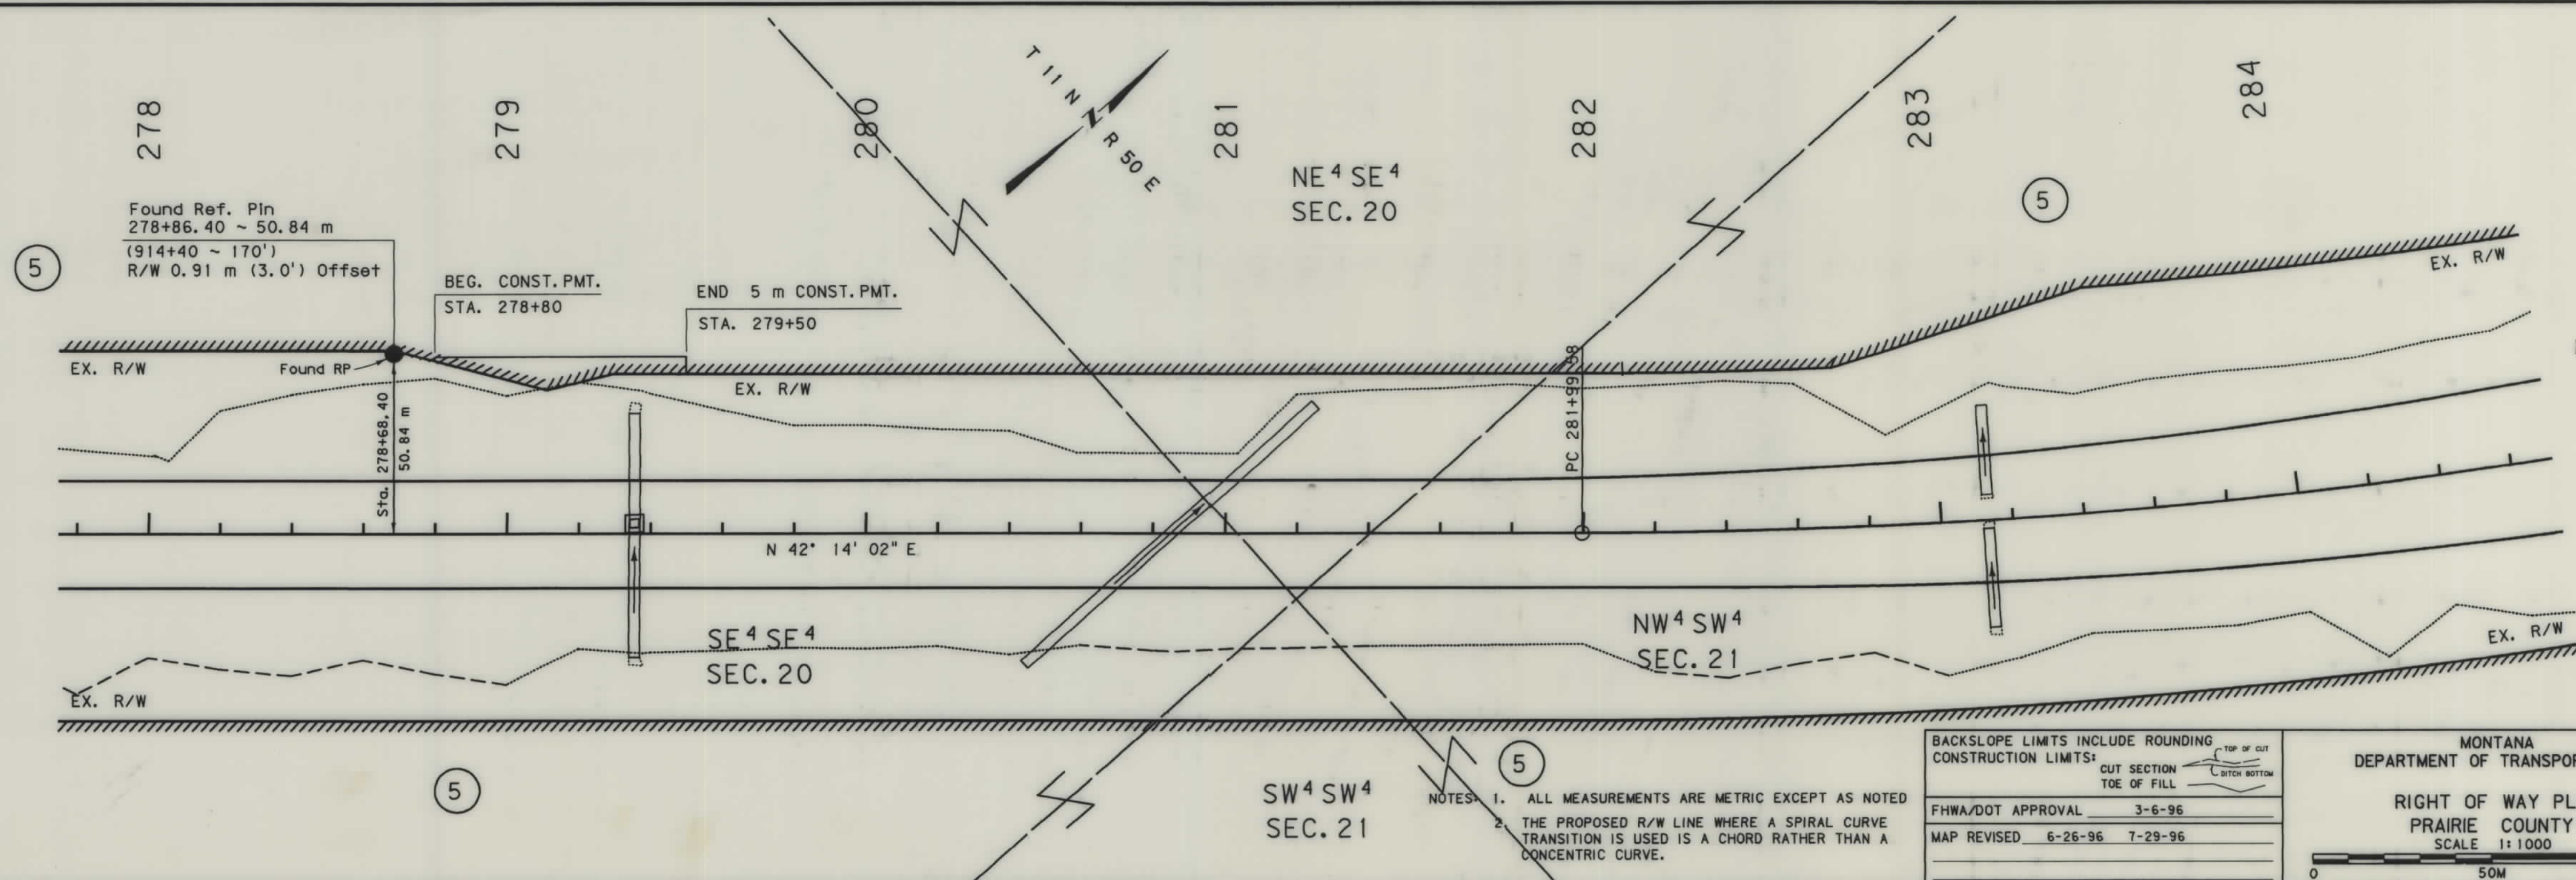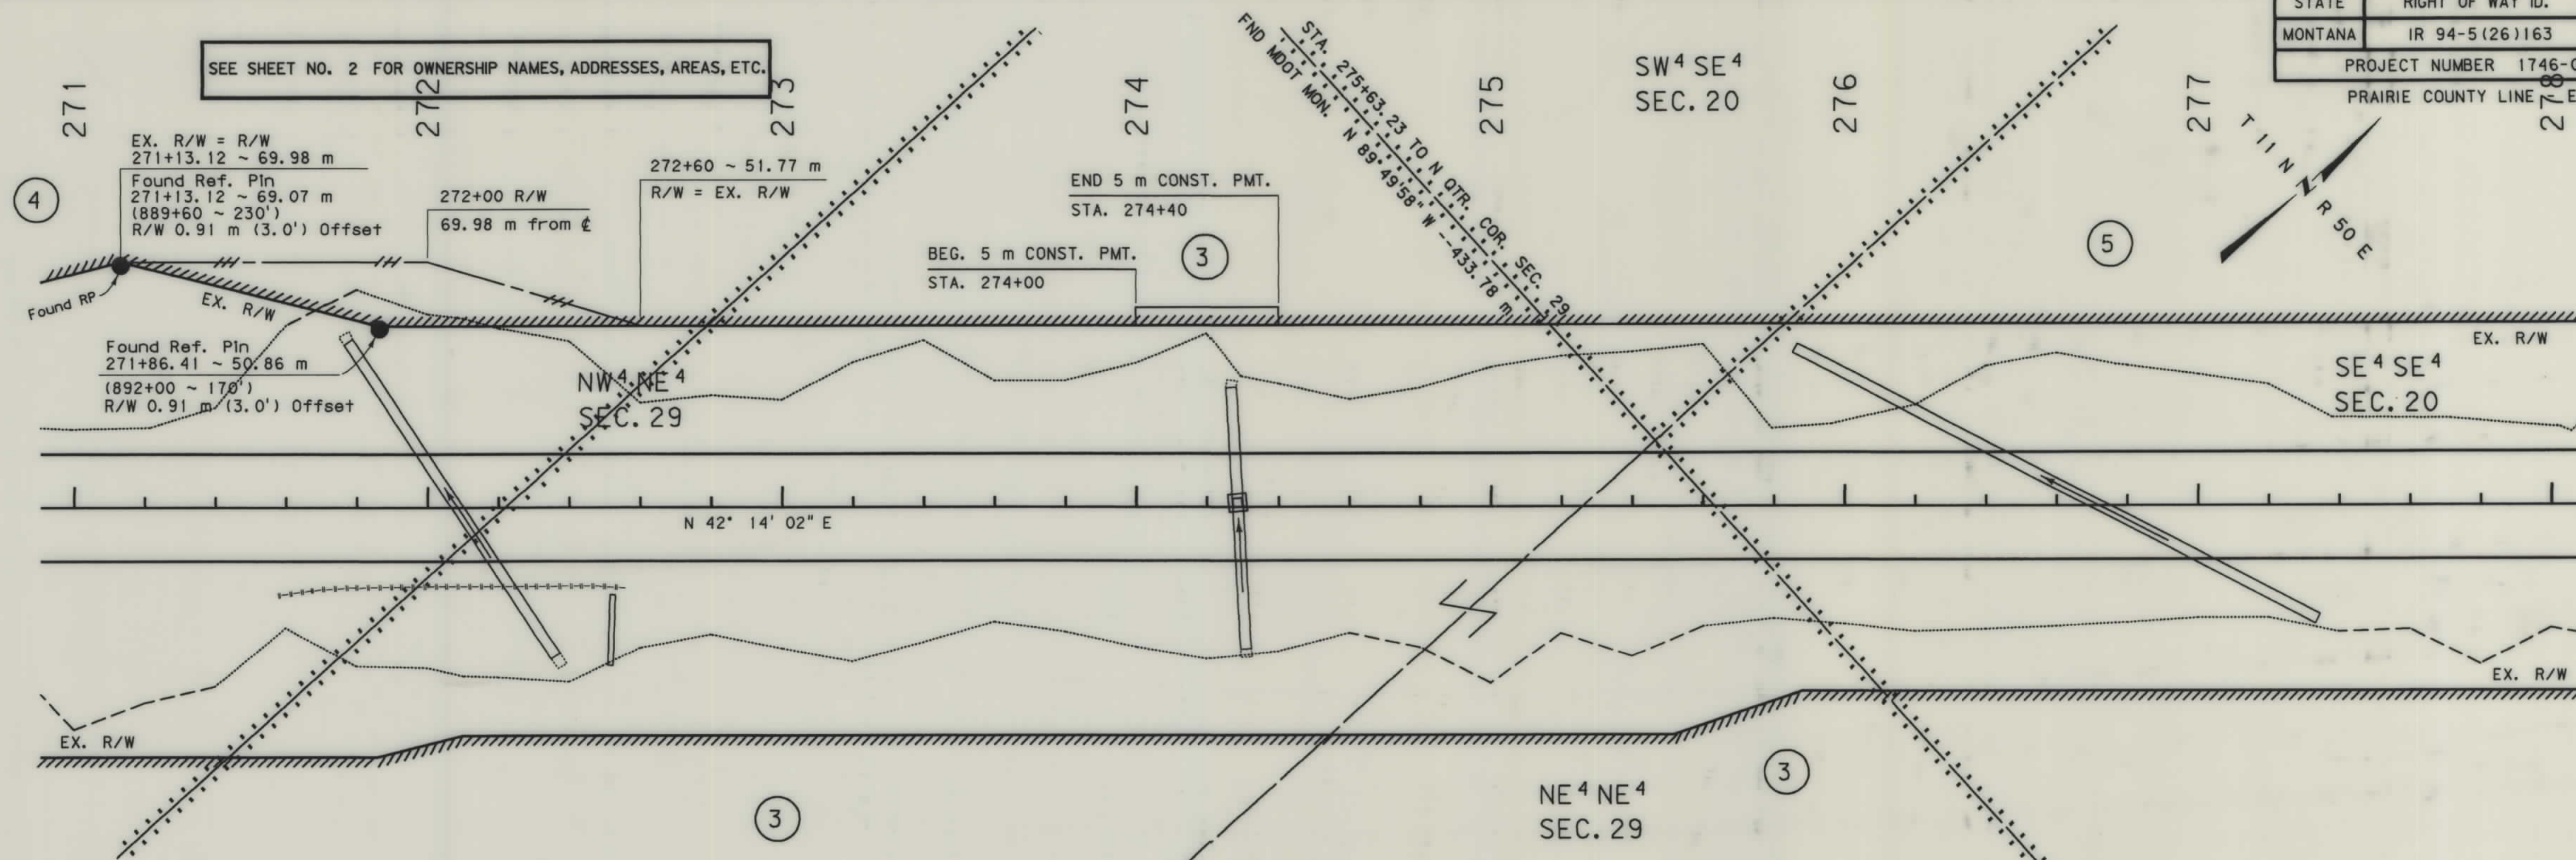

BACKSLOPE LIMITS INCLUDE ROUNDING
CONSTRUCTION LIMITS:

CUT SECTION
TOE OF FILL

TOP OF CUT
SITCH BOTTOM

FWHA/DOT APPROVAL 3-6-96



MAP REVISED 6-26-96 7-29-96

MONTANA
DEPARTMENT OF TRANSPORTATION

RIGHT OF WAY PLAN
PRAIRIE COUNTY
SCALE 1:1000

IR 94-5(26)163 SHI 6 OF 10

STATE	RIGHT OF WAY ID.	SHEET NO.	TOT. SHEET
MONTANA	IR 94-5(26)163	7	10
PROJECT NUMBER 1746-026			
PRAIRIE COUNTY LINE - EAST			

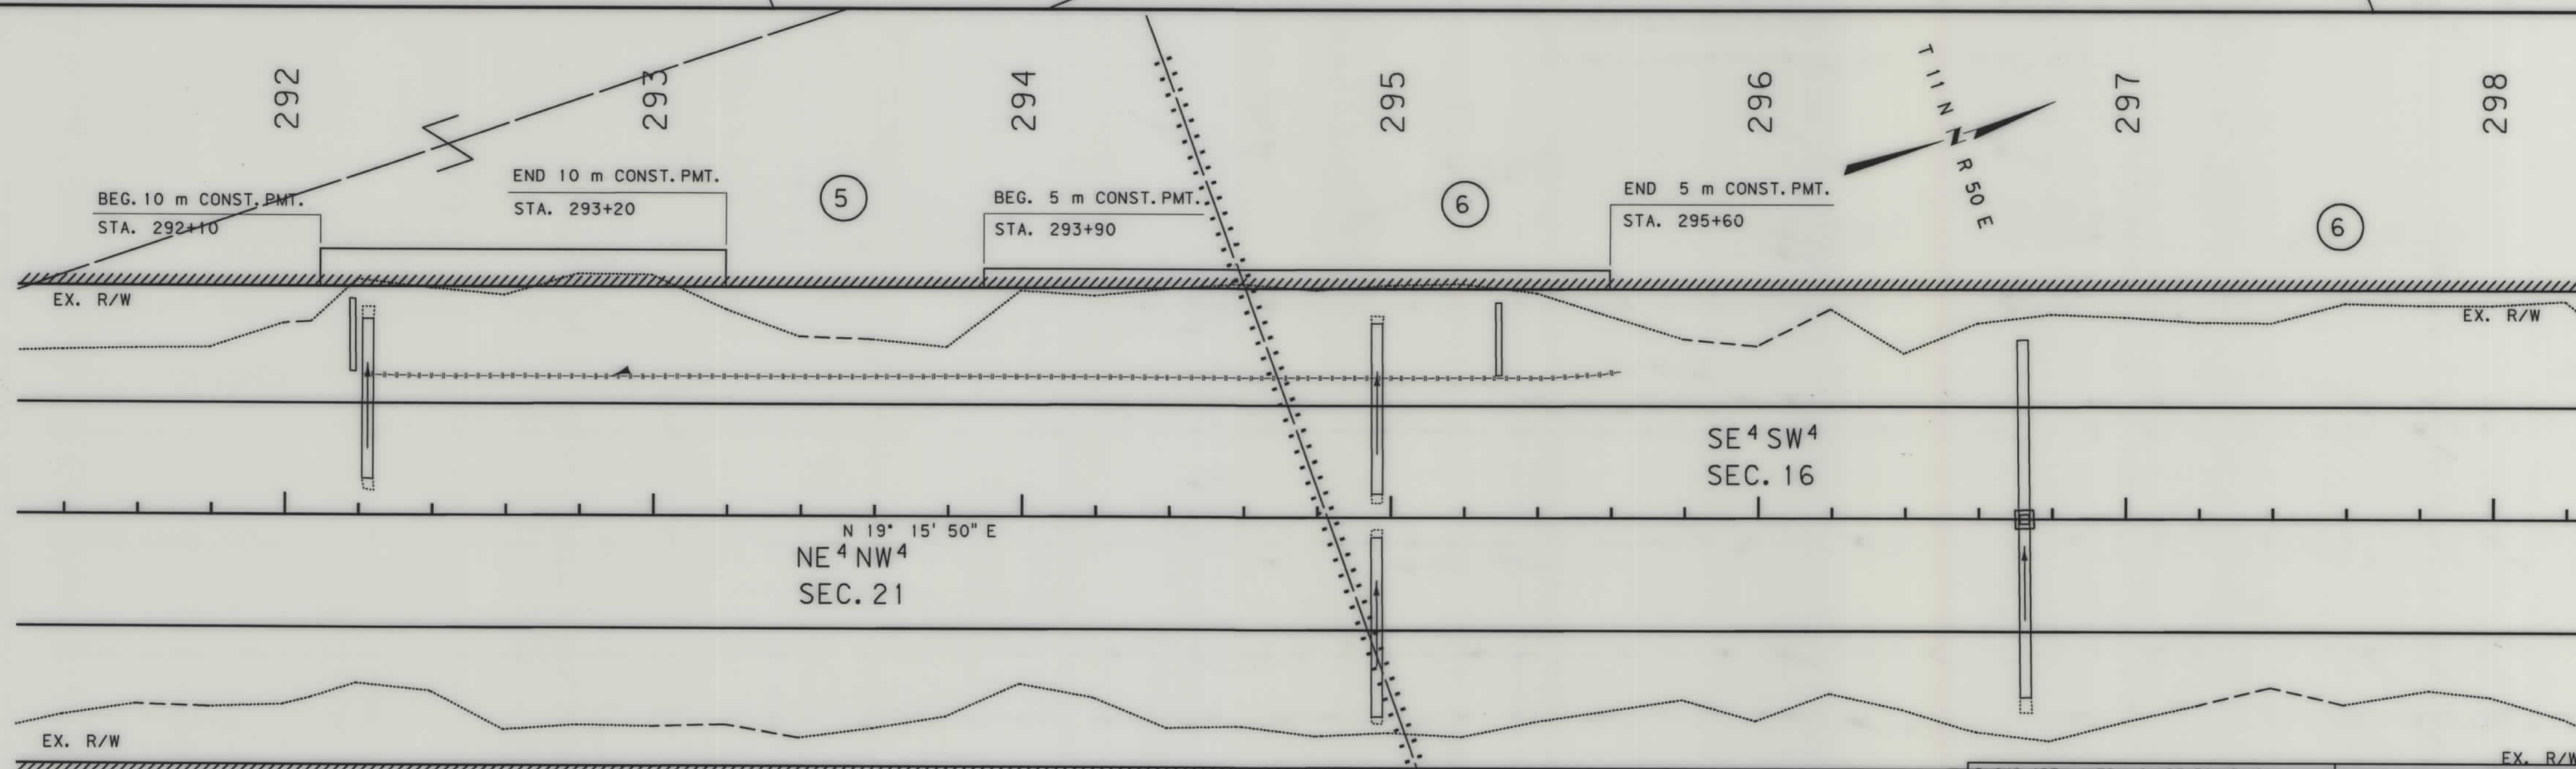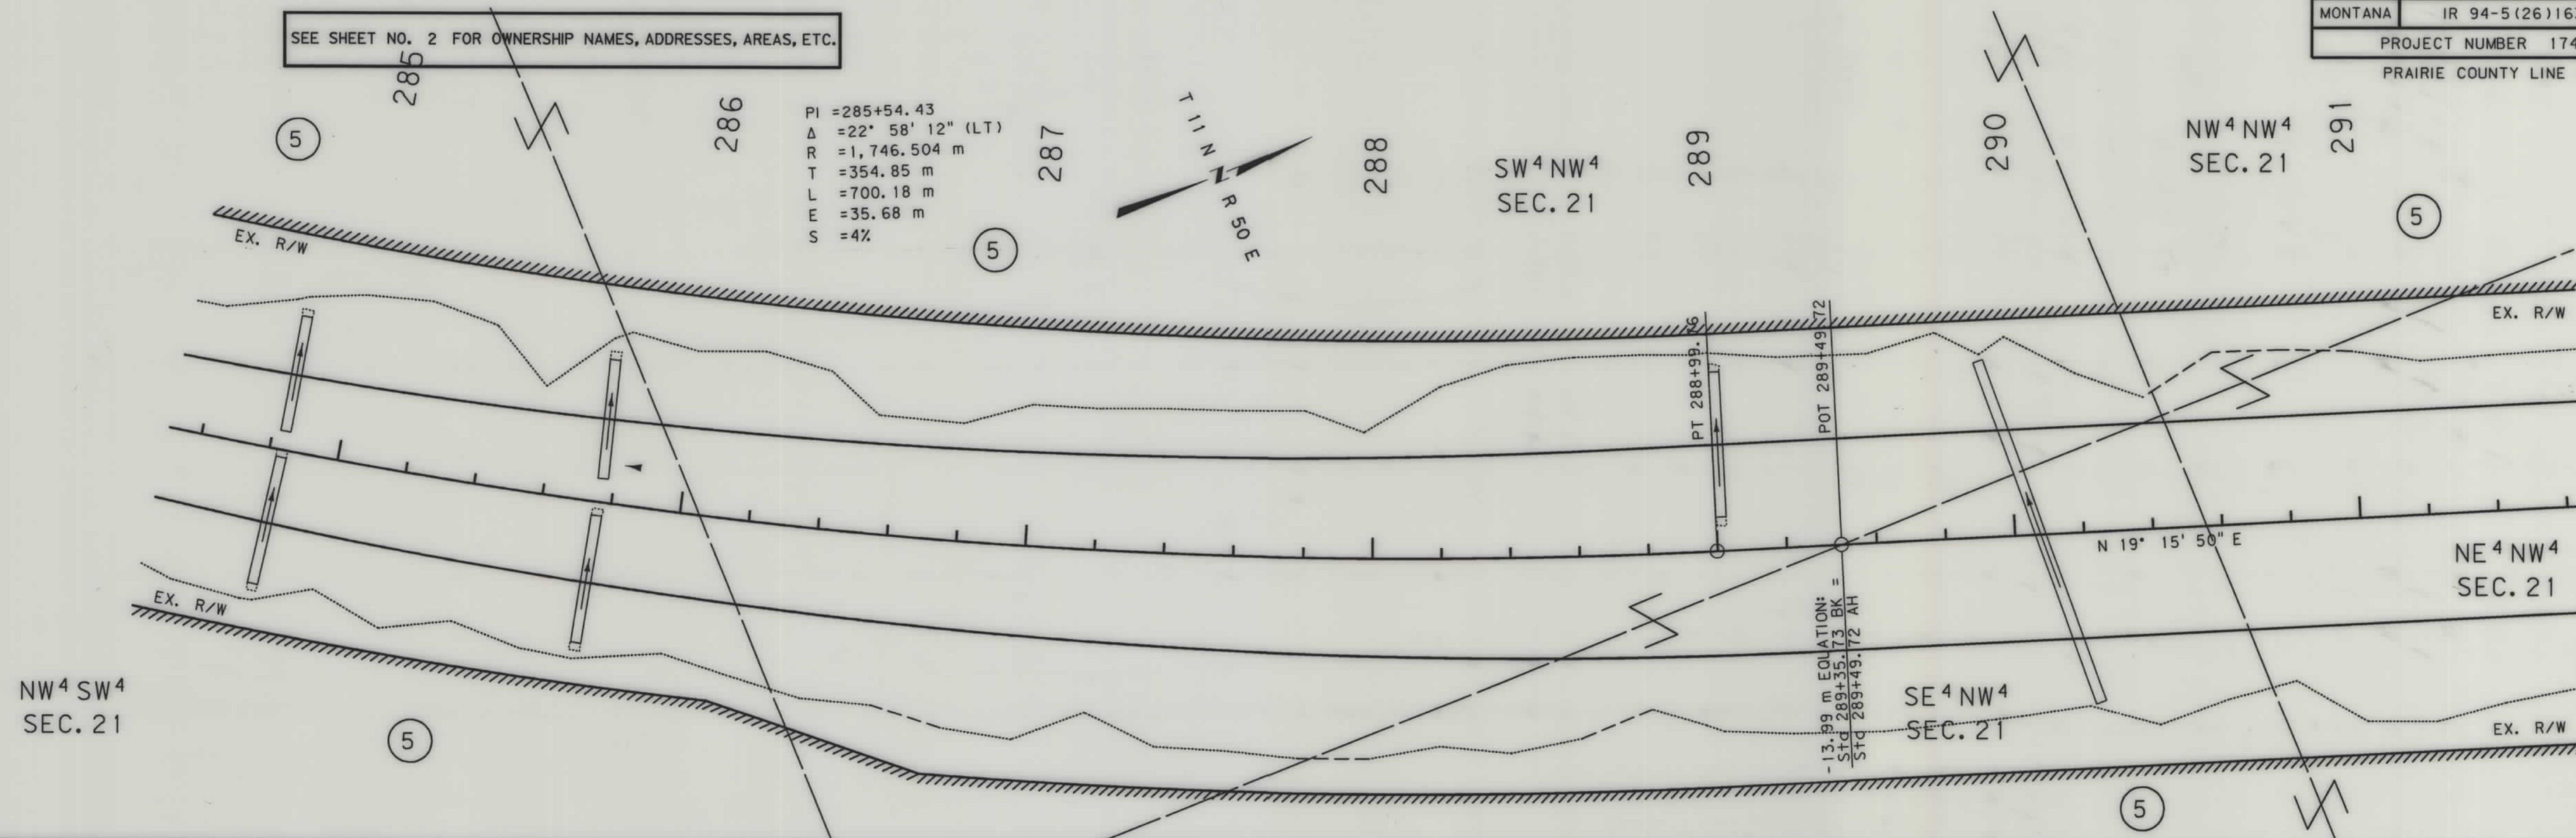

NOTES: 1. ALL MEASUREMENTS ARE METRIC EXCEPT AS NOTED
2. THE PROPOSED R/W LINE WHERE A SPIRAL CURVE TRANSITION IS USED IS A CHORD RATHER THAN A CONCENTRIC CURVE.


CONSTRUCTION LIMITS: CUT SECTION
TOE OF FILL


150' 0"
DITCH BOTTOM

FHWA/DOT APPROVAL 3-6-96


MAP REVISED 6-26-96

EX. R/W
DEPARTMENT OF TRANSPORTATION
RIGHT OF WAY PLAN
PRAIRIE COUNTY
SCALE 1:1000

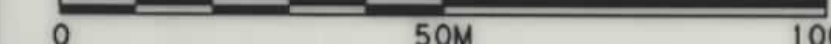

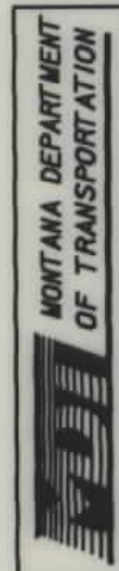


RDROW

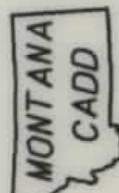

3
2

STATE	RIGHT OF WAY ID.	SHEET NO.	TOTAL SHEETS
MONTANA	IR 94-5(26)163	8	10
PROJECT NUMBER 1746-026			
PRAIRIE COUNTY ONE - EAST			

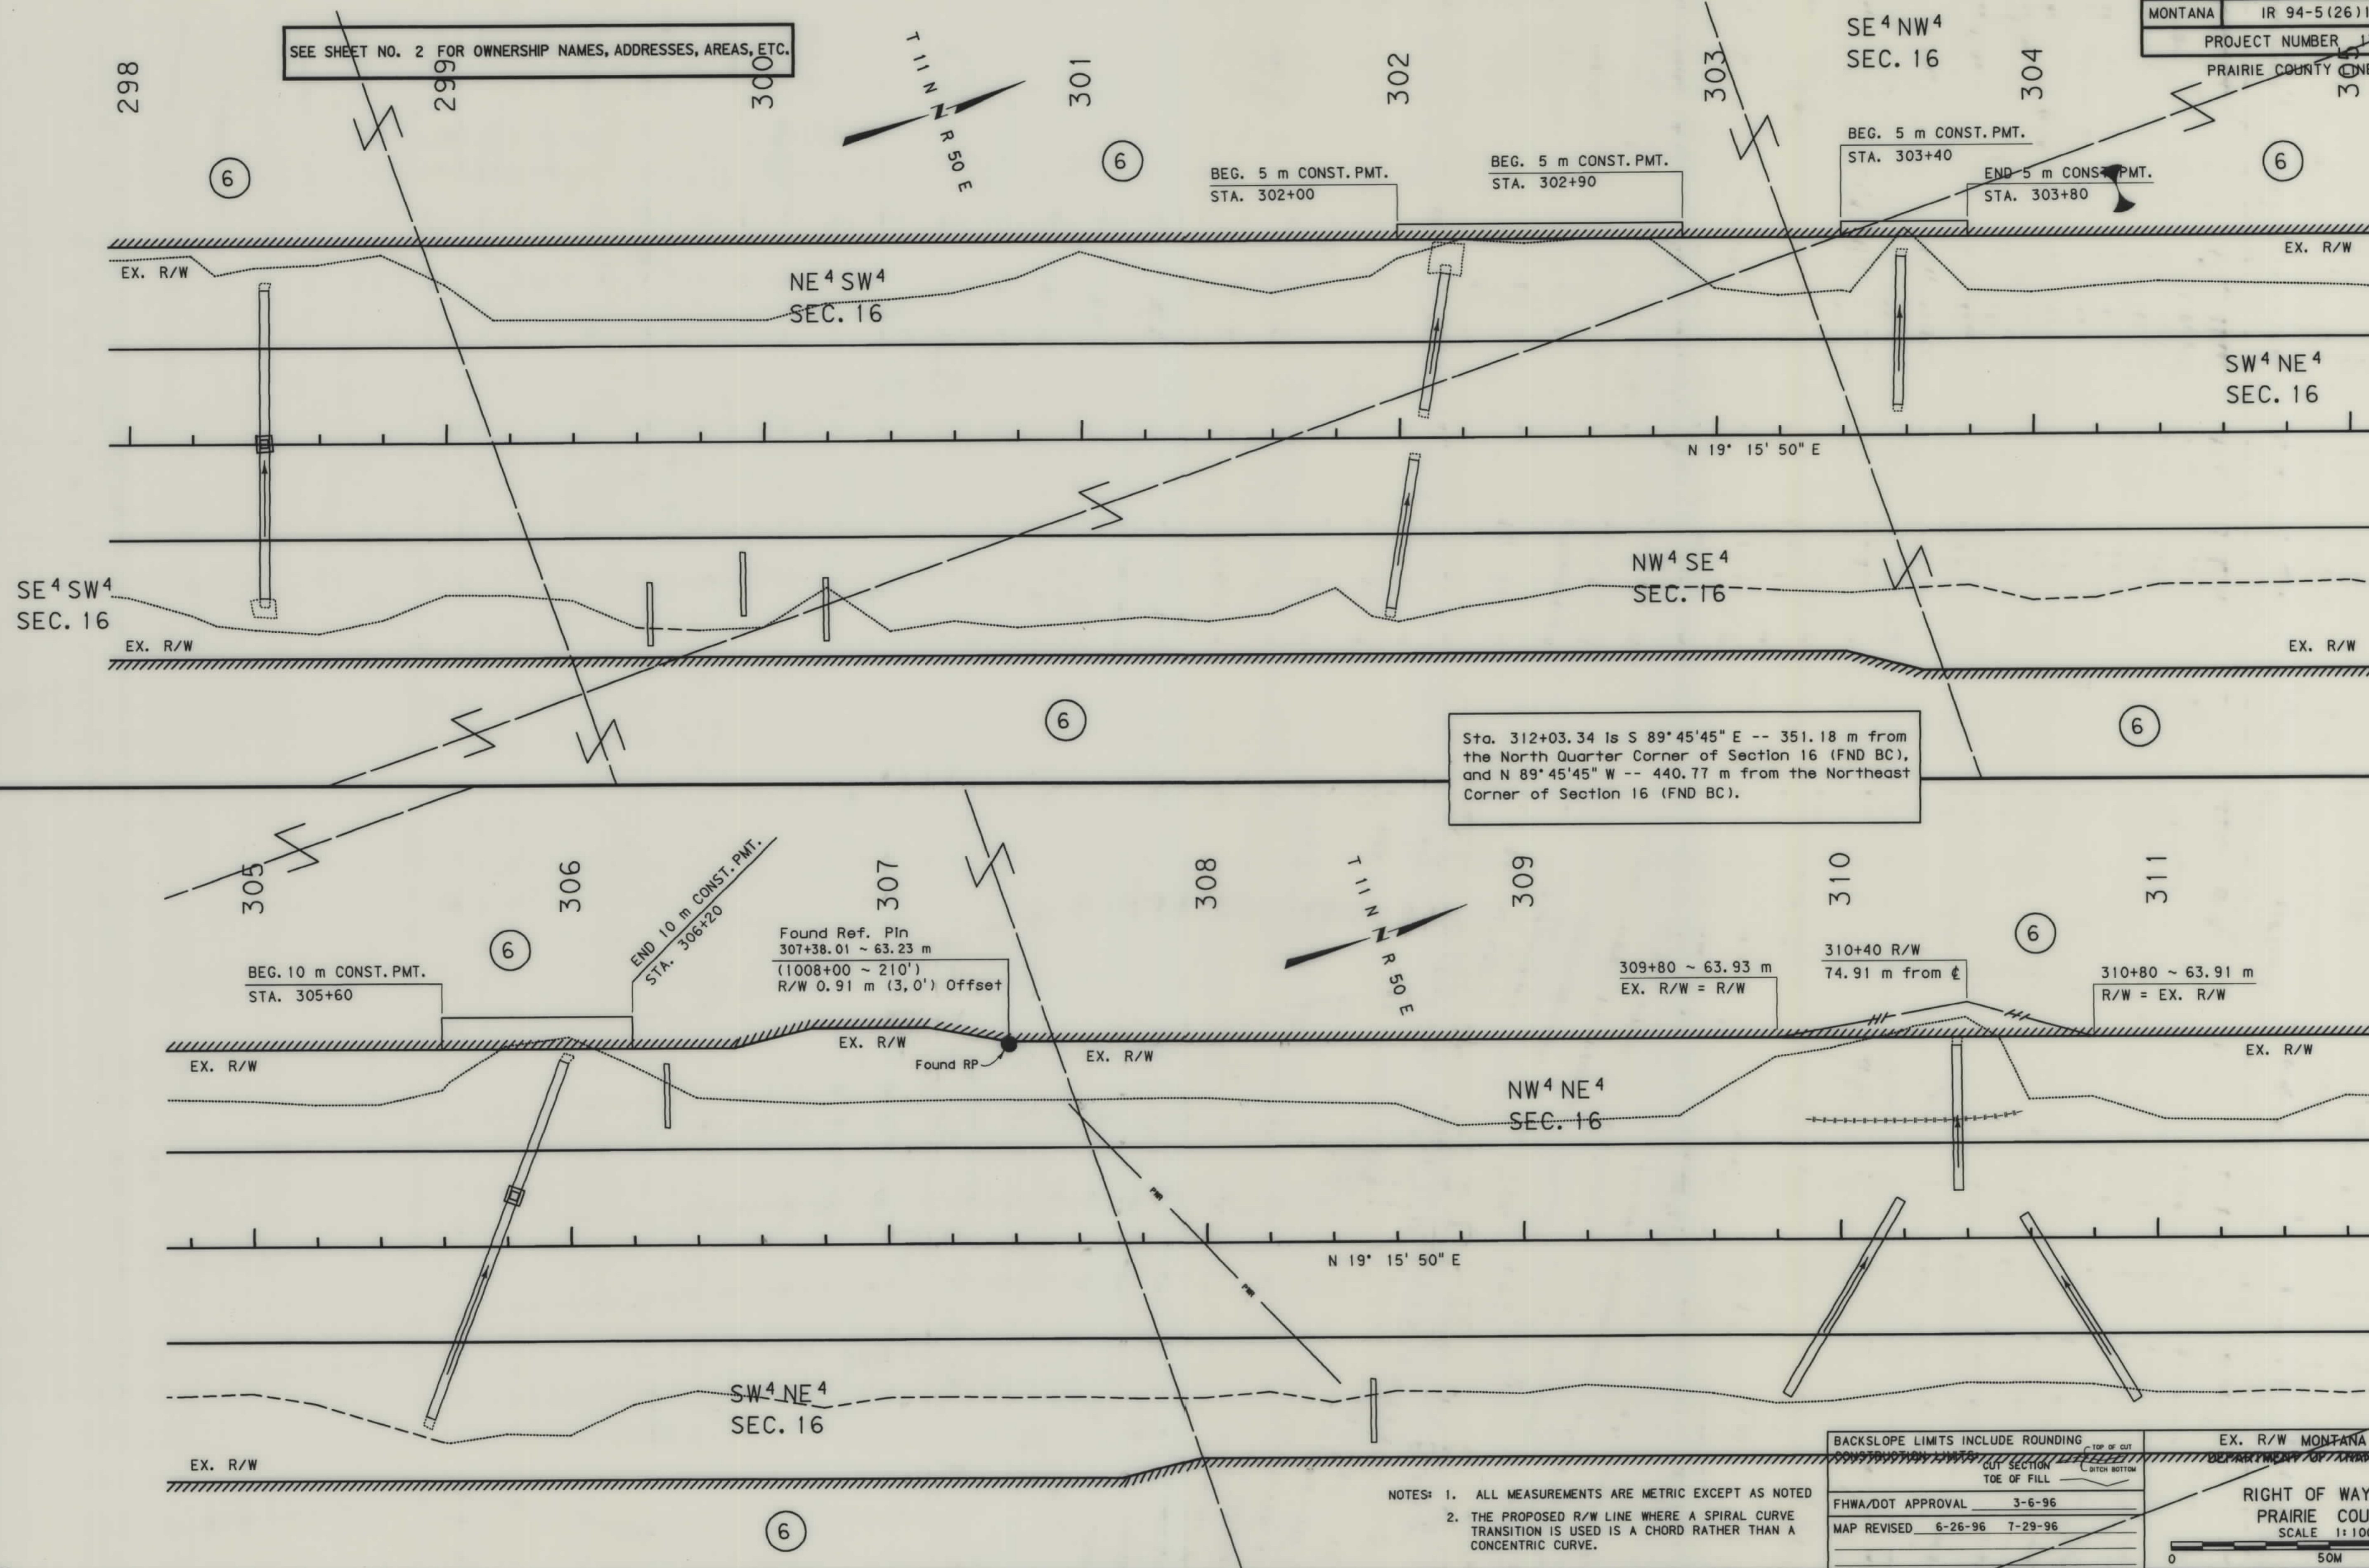

NOTES: 1. ALL MEASUREMENTS ARE METRIC EXCEPT AS NOTED
2. THE PROPOSED R/W LINE WHERE A SPIRAL CURVE TRANSITION IS USED IS A CHORD RATHER THAN A CONCENTRIC CURVE.

BACKSLOPE LIMITS INCLUDE ROUNDING	
CUT SECTION	TOE OF CUT
TOE OF FILL	CUT SECTION
FHWA/DOT APPROVAL	3-6-96
MAP REVISED	6-26-96 7-29-96

EX. R/W MONTANA	
DEPARTMENT OF TRANSPORTATION	
RIGHT OF WAY PLAN	
PRAIRIE COUNTY	
SCALE 1:1000	
0 50M 100M	



RDROW

MONTANA
CADD

2
1

REF

SEE SHEET NO. 2 FOR OWNERSHIP NAMES, ADDRESSES, AREAS, ETC.

Found Ref. Pin
312+80.00 ~ 62.95 m
(1026+20 ~ 220')
R/W 0.91 m (3.0') Offset

SW⁴ SE⁴
SEC. 9

314

315

NW⁴ SE⁴
SEC. 9


317

STATE	RIGHT OF WAY ID.	SHEET NO.	TOTAL SHEETS
MONTANA	IR 94-5(26)163	9	10

PROJECT NUMBER 1746-026

PRAIRIE COUNTY LINE - EAST

NE⁴ SE⁴
SEC. 9

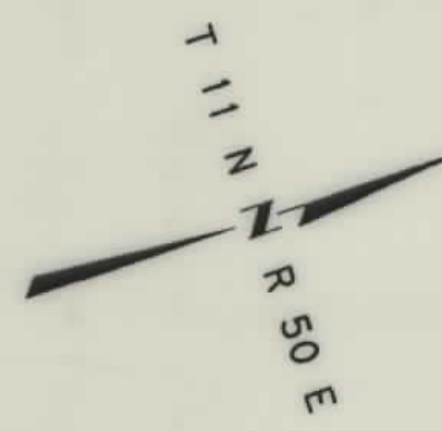

NW⁴ NE⁴
SEC. 16

N 19° 15' 50" E

SE⁴ SE⁴
SEC. 9

316+45.28
BEG. 50:1 TAPER

BEG. "P4" RAMP
315+92.52

316+73.92

EX. R/W

319



320

321

322

316+80.00
BEG. P-LINE LT.

323

324

325

NW⁴ NW⁴
SEC. 10

EX. R/W

319+19.00
BEG. "P1" RAMP

RAMP "P1"

SE⁴ NE⁴
SEC. 9

322+86.15
END "P1" RAMP

322+70.18
BEG. "P2" RAMP

RAMP "P2"

EX. R/W

322+74.66 END P-LINE LT.
322+74.66 END P-LINE RT.

N 39° 59' 08" E

RAMP "P4"

NE⁴ SE⁴
SEC. 9

EX. R/W

PI = 319+93.23
Δ = 20° 43' 18" (RT)
R = 1,746.504 m
T = 319.31 m
L = 631.64 m
E = 28.95 m
S = 4%

321+49.63
END "P4" RAMP
320+49.72
BEG. P-LINE RT.

322+67.32
BEG. "P3" RAMP
SW⁴ NW⁴
SEC. 10

RAMP "P3"

NOTES: 1. ALL MEASUREMENTS ARE METRIC EXCEPT AS NOTED
2. THE PROPOSED R/W LINE WHERE A SPIRAL CURVE TRANSITION IS USED IS A CHORD RATHER THAN A CONCENTRIC CURVE

BACKSLOPE LIMITS INCLUDE ROUNDING	
CONSTRUCTION LIMITS:	
TOP OF CUT	
TOP OF FILL	
APPROVAL	3-6-96
MAP REVISED	6-26-96 7-29-96

EX. R/W MONTANA
DEPARTMENT OF TRANSPORTATION



RIGHT OF WAY PLAN
PRAIRIE COUNTY
SCALE 1" = 1000'

STATE	RIGHT OF WAY ID.	SHEET NO.	TOTAL SHEETS
MONTANA	IR 94-5(26)163	10	10

PROJECT NUMBER 1746-026

PRAIRIE COUNTY LINE - EAST

SEE SHEET NO. 326 FOR OWNERSHIP NAMES, ADDRESSES, AREAS, ETC.

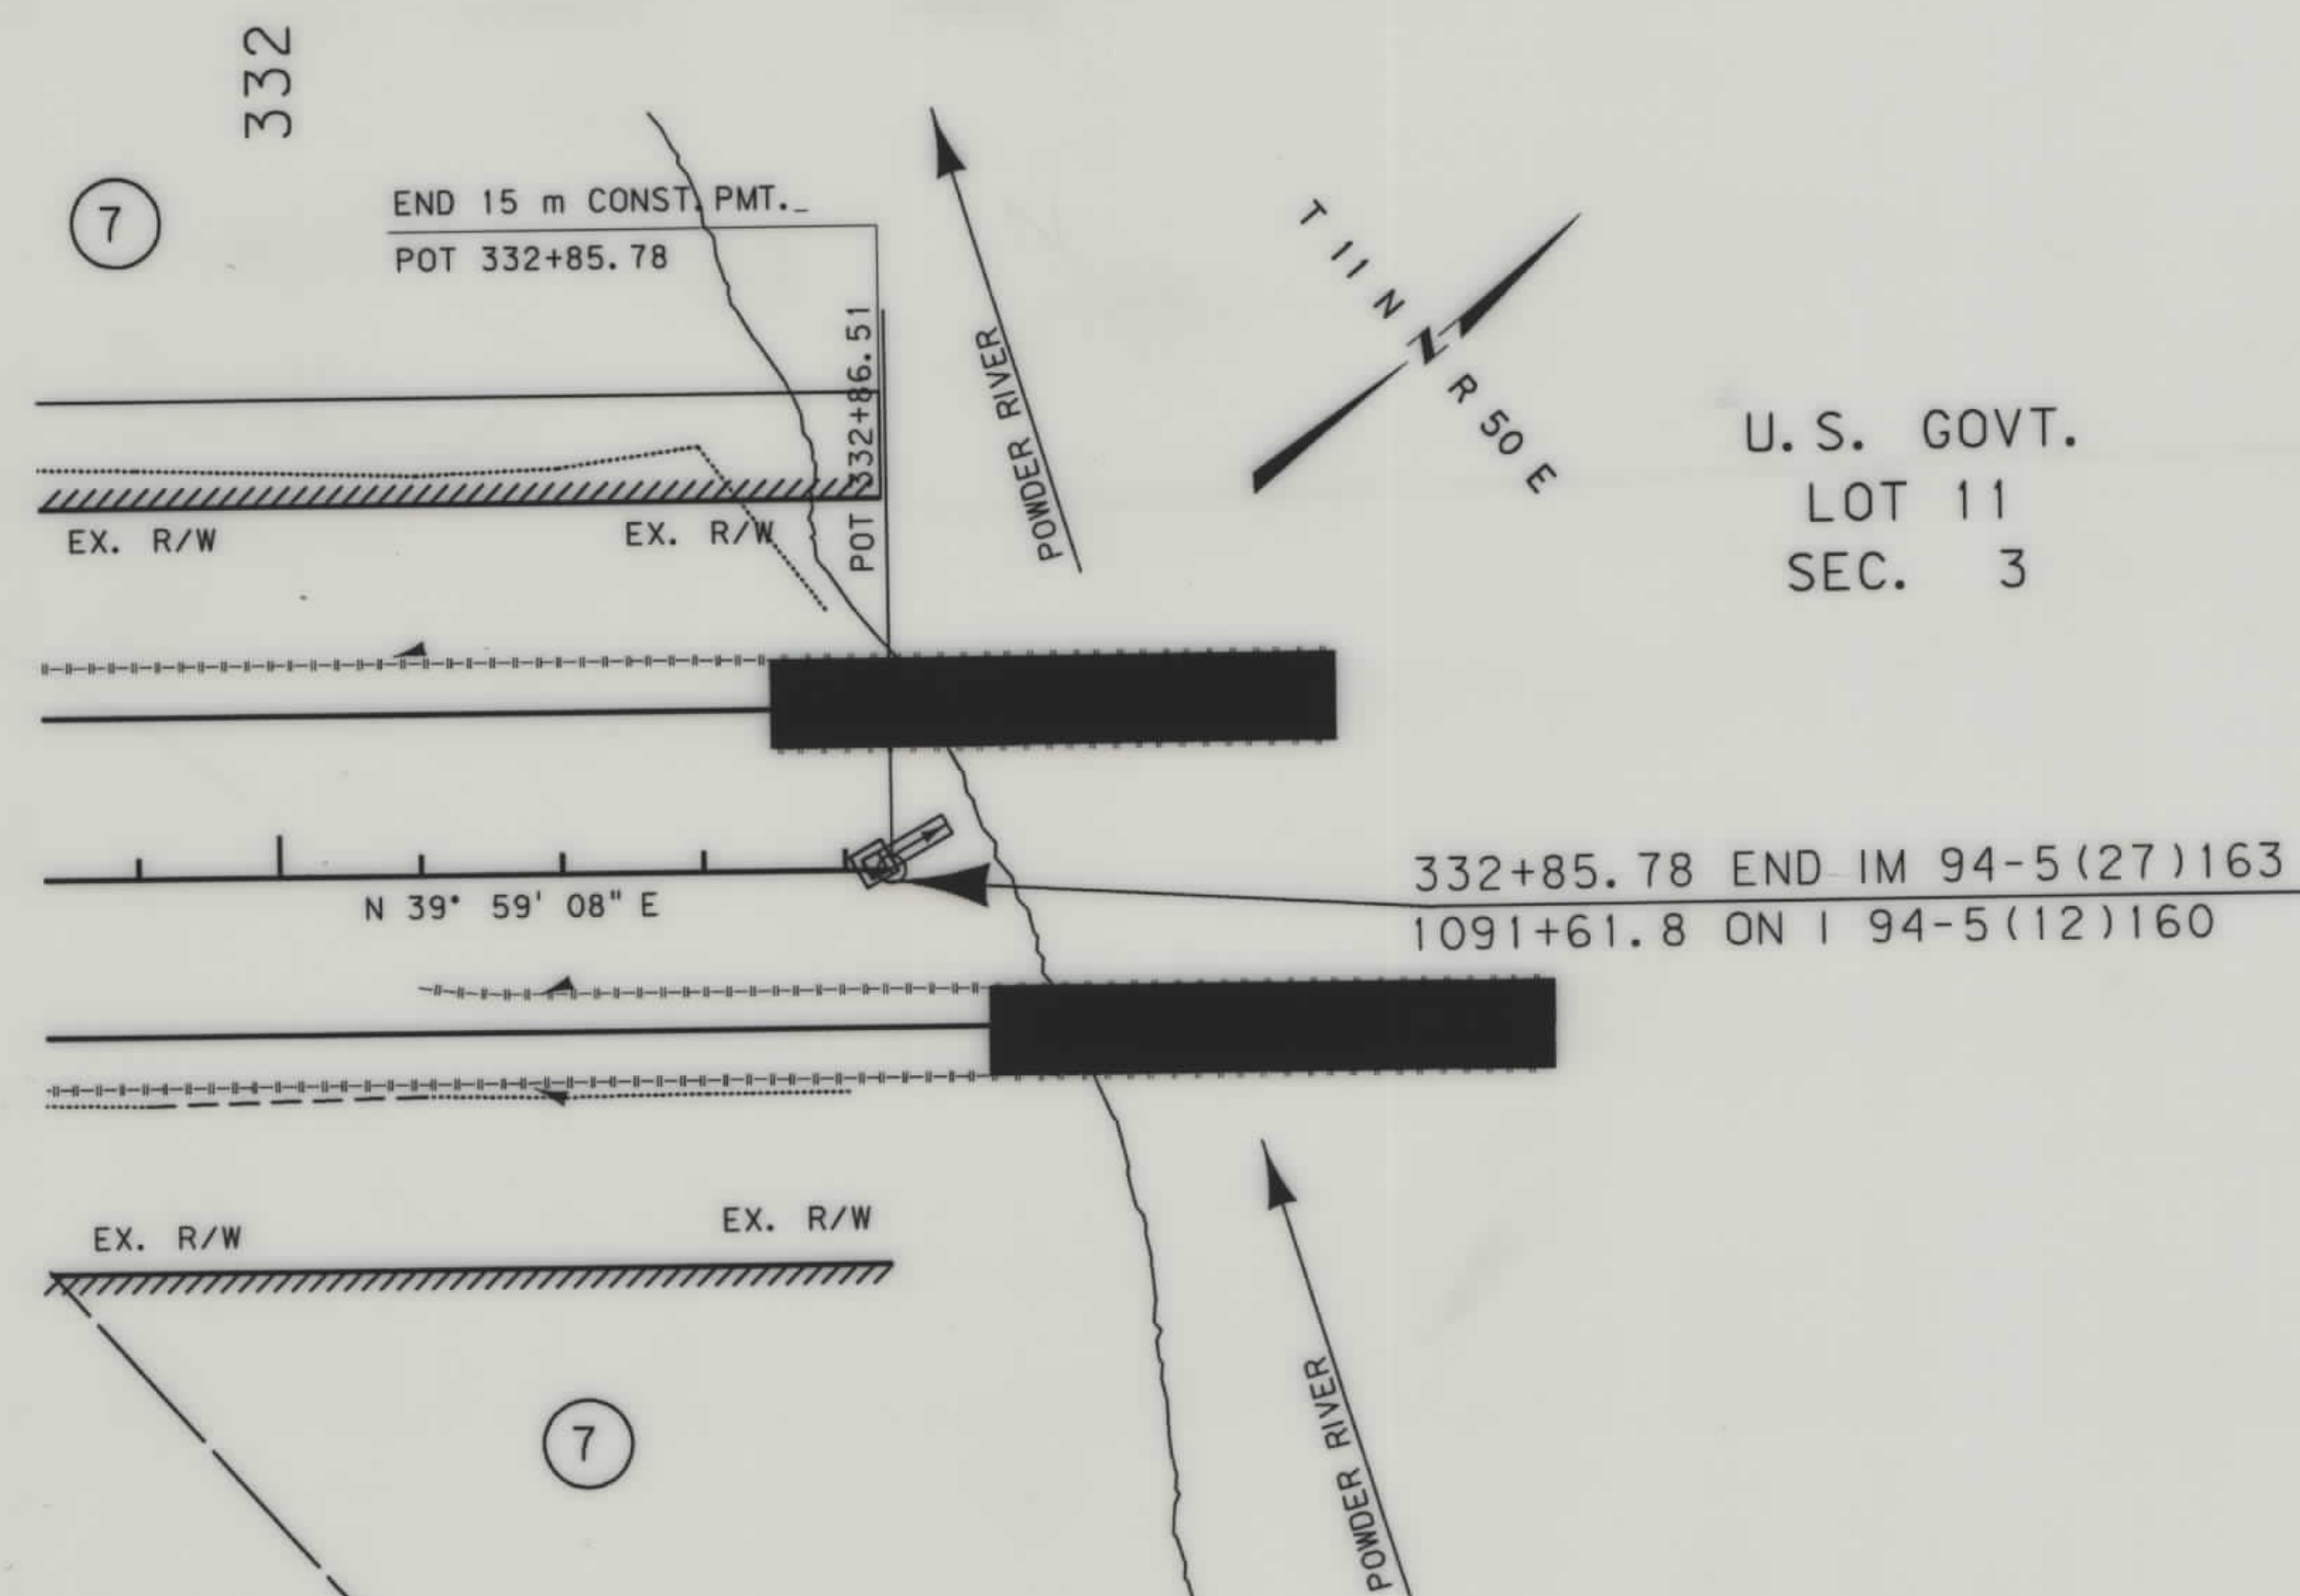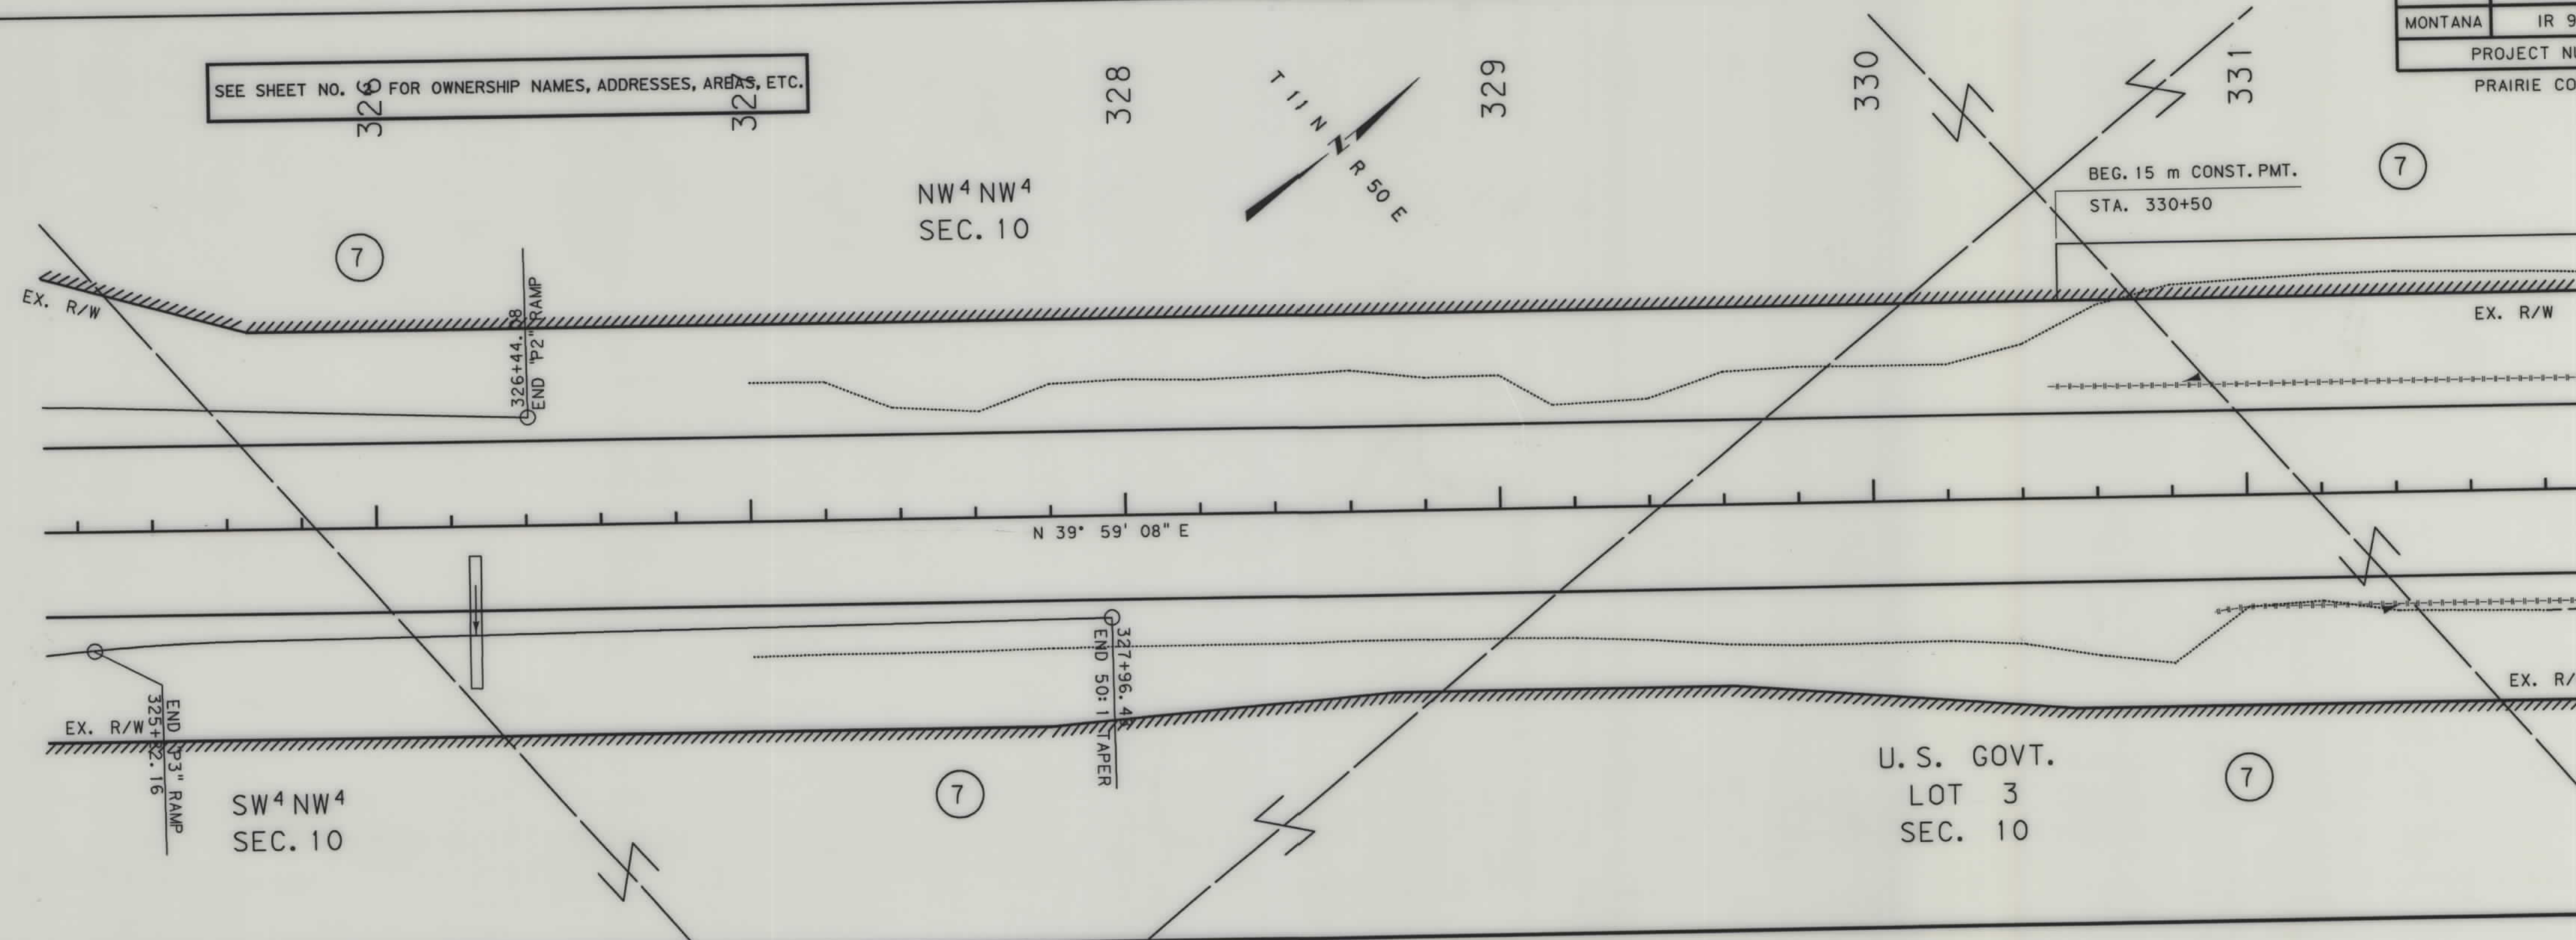

- NOTES: 1. ALL MEASUREMENTS ARE METRIC EXCEPT AS NOTED
2. THE PROPOSED R/W LINE WHERE A SPIRAL CURVE TRANSITION IS USED IS A CHORD RATHER THAN A CONCENTRIC CURVE.

BACKSLOPE LIMITS INCLUDE ROUNDING	
CONSTRUCTION LIMITS:	
FHWA/DOT APPROVAL	3-6-96
MAP REVISED	6-26-96

MONTANA DEPARTMENT OF TRANSPORTATION

RIGHT OF WAY PLAN
PRAIRIE COUNTY
SCALE 1:1000

