



PLANS
NOT
TO
SCALE

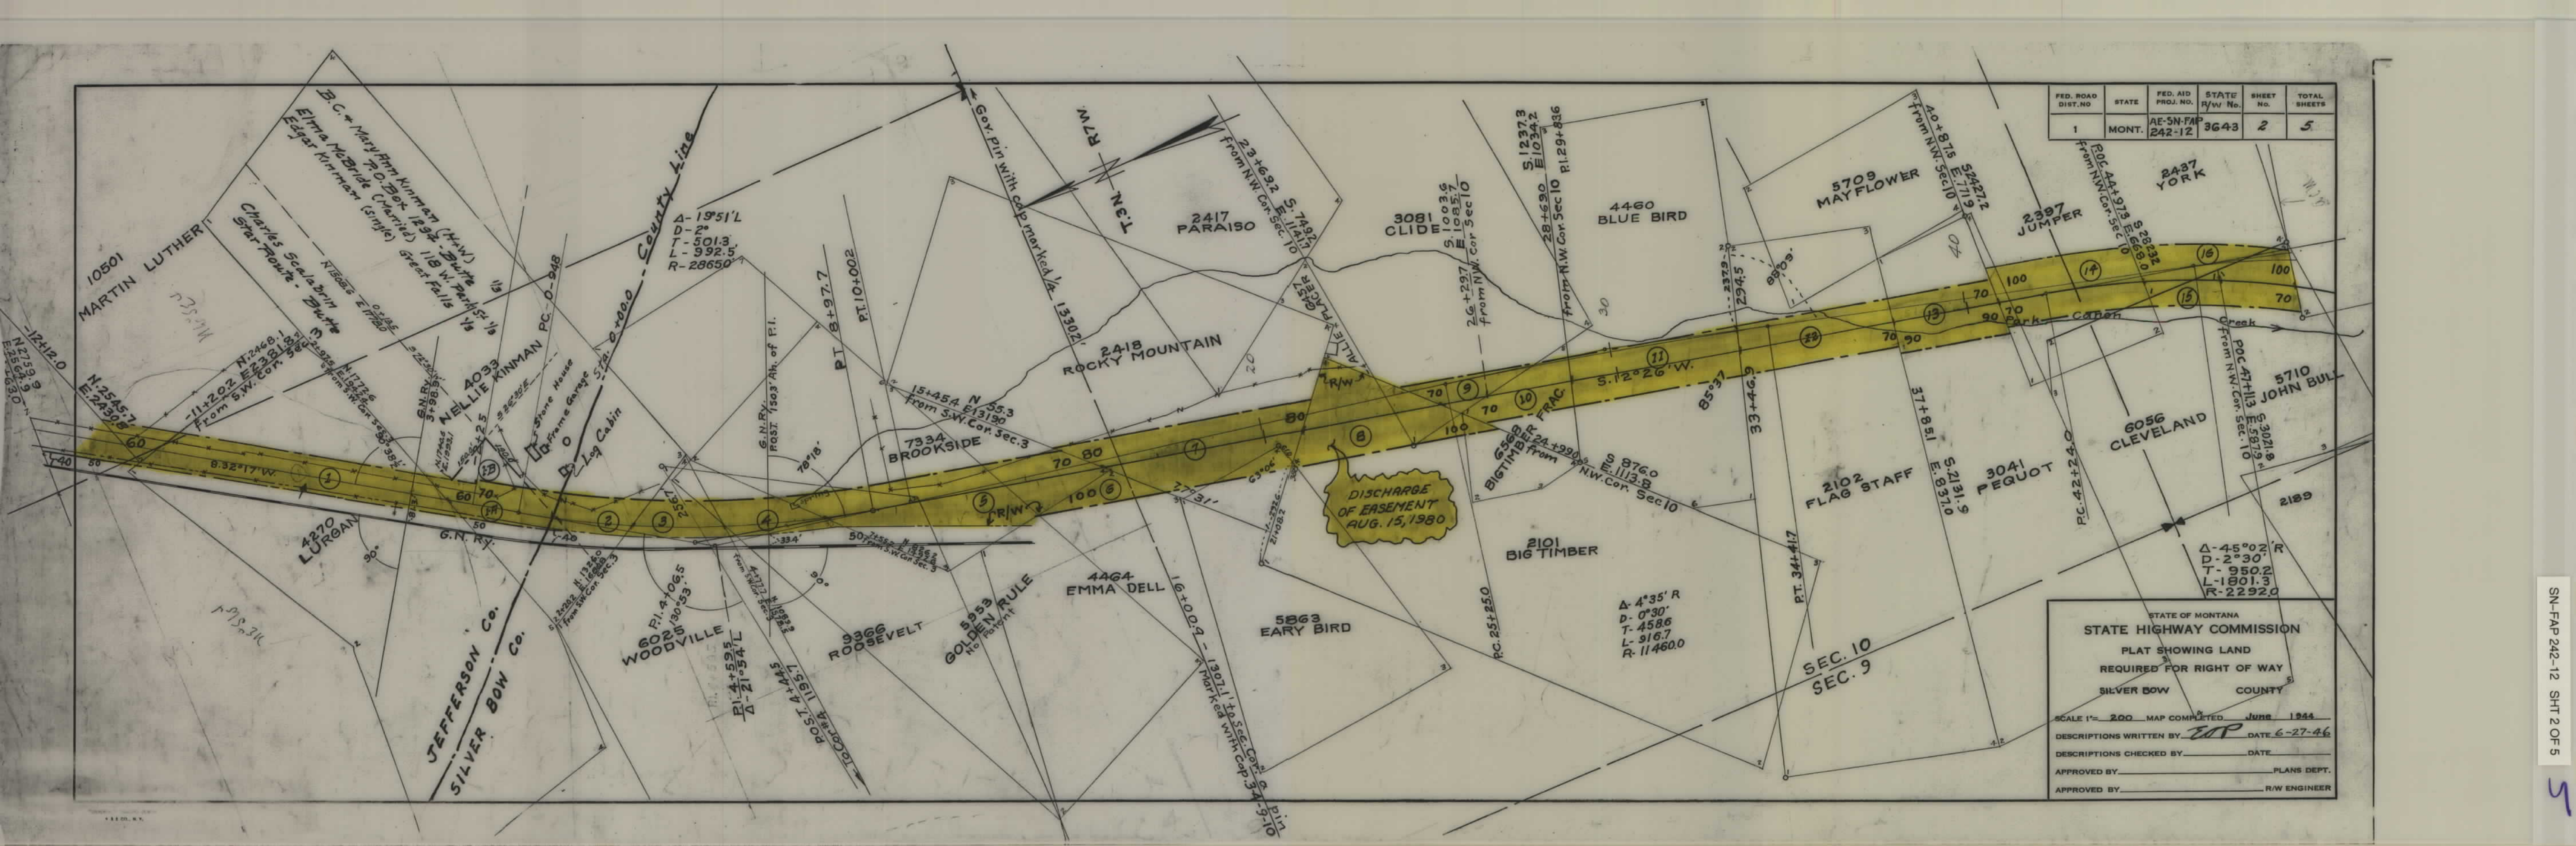

FED. ROAD DIST. NO.	STATE	FED. AID PROJ. NO.	STATE R/W No.	SHEET NO.	TOTAL SHEETS
1	MONT.	AE-SN-FAP 242-12	3643	2	5

STATE OF MONTANA
STATE HIGHWAY COMMISSION
PLAT SHOWING LAND
REQUIRED FOR RIGHT OF WAY
SILVER BOW COUNTY


SCALE 1"= 200' MAP COMPLETED June 1944
DESCRIPTIONS WRITTEN BY WOP DATE 6-27-46
DESCRIPTIONS CHECKED BY _____ DATE _____
APPROVED BY _____ PLANS DEPT.
APPROVED BY _____ R/W ENGINEER

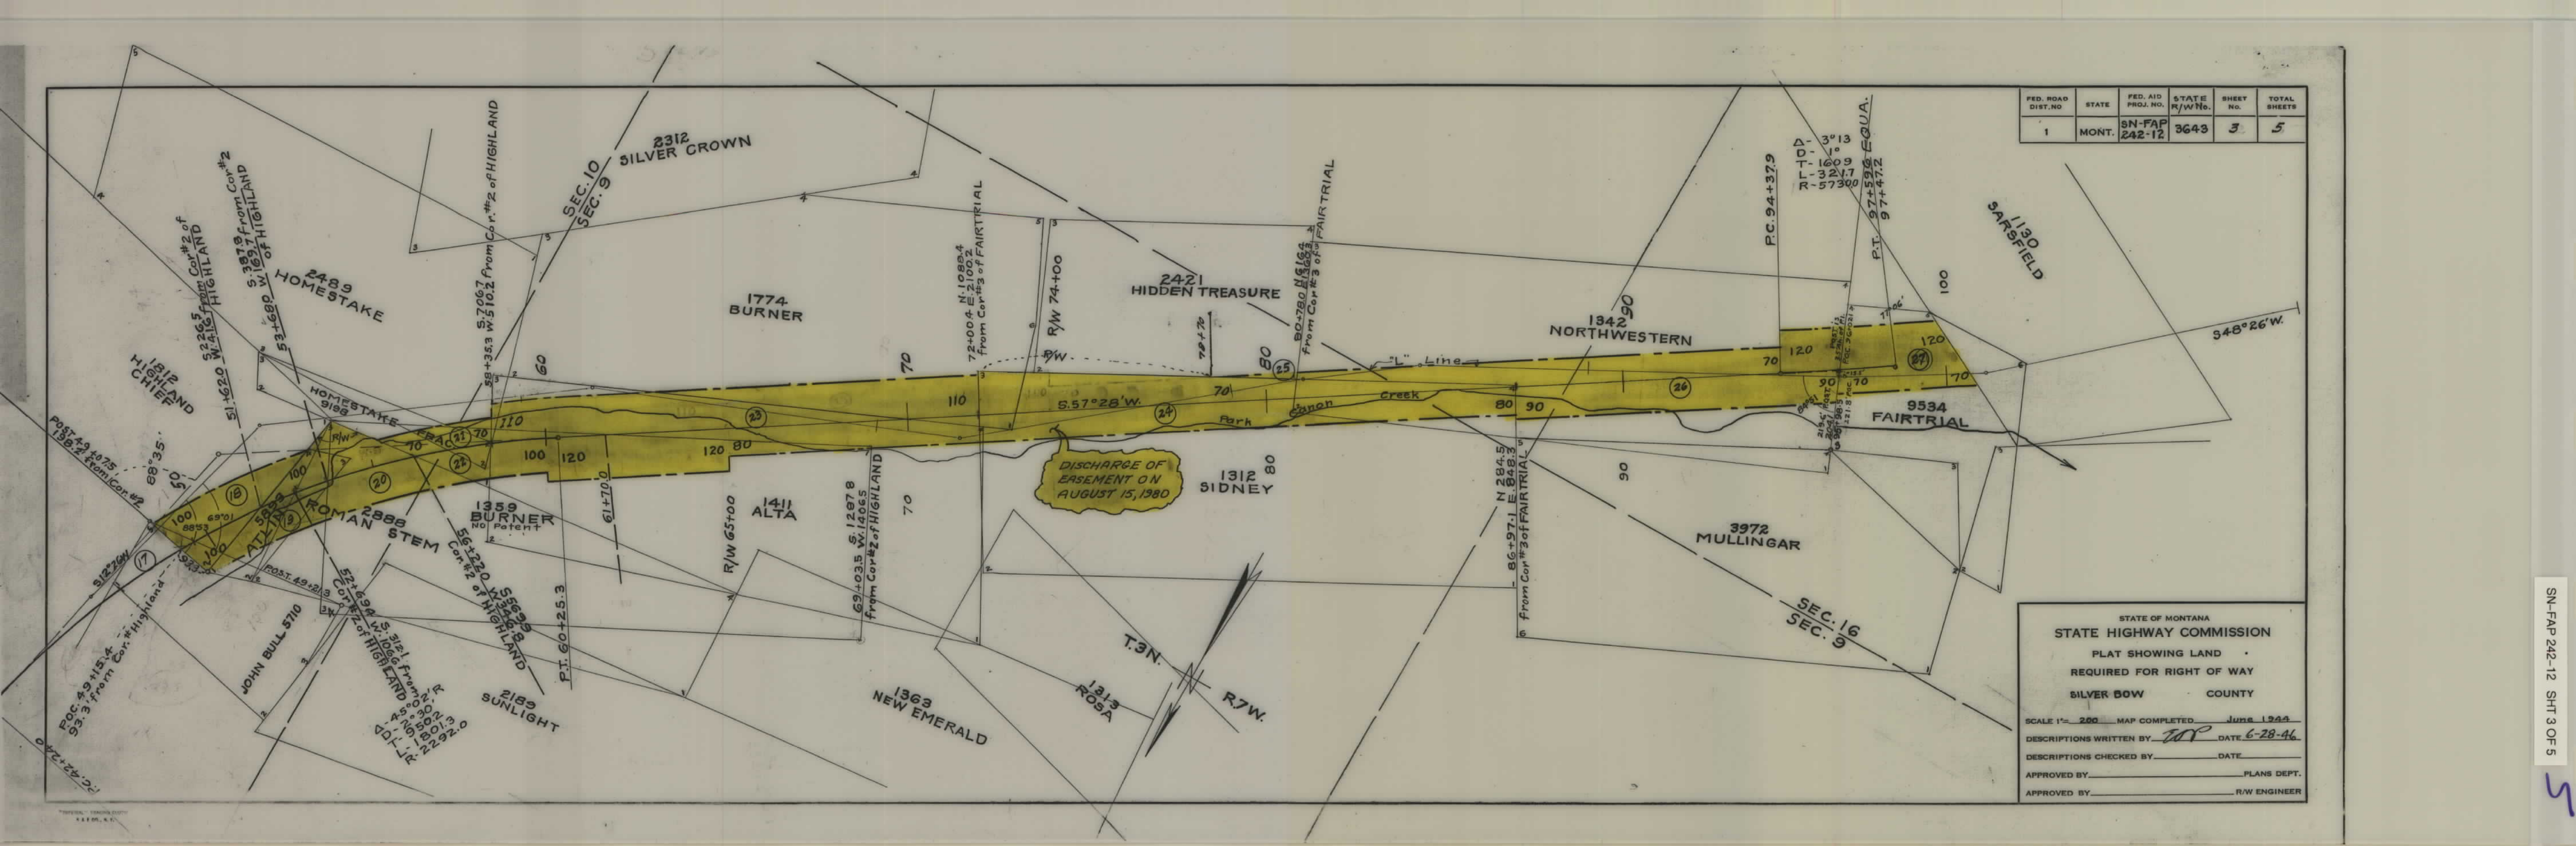

FED. ROAD DIST. NO.	STATE	FED. AID PROJ. NO.	STATE R/W No.	SHEET NO.	TOTAL SHEETS
1	MONT.	SN-FAP 242-12	3643	3	5

STATE OF MONTANA
STATE HIGHWAY COMMISSION
PLAT SHOWING LAND
REQUIRED FOR RIGHT OF WAY
SILVER BOW COUNTY

SCALE 1"= 200' MAP COMPLETED June 1944
DESCRIPTIONS WRITTEN BY W.P. DATE 6-28-46
DESCRIPTIONS CHECKED BY _____ DATE _____
APPROVED BY _____ PLANS DEPT.
APPROVED BY _____ R/W ENGINEER

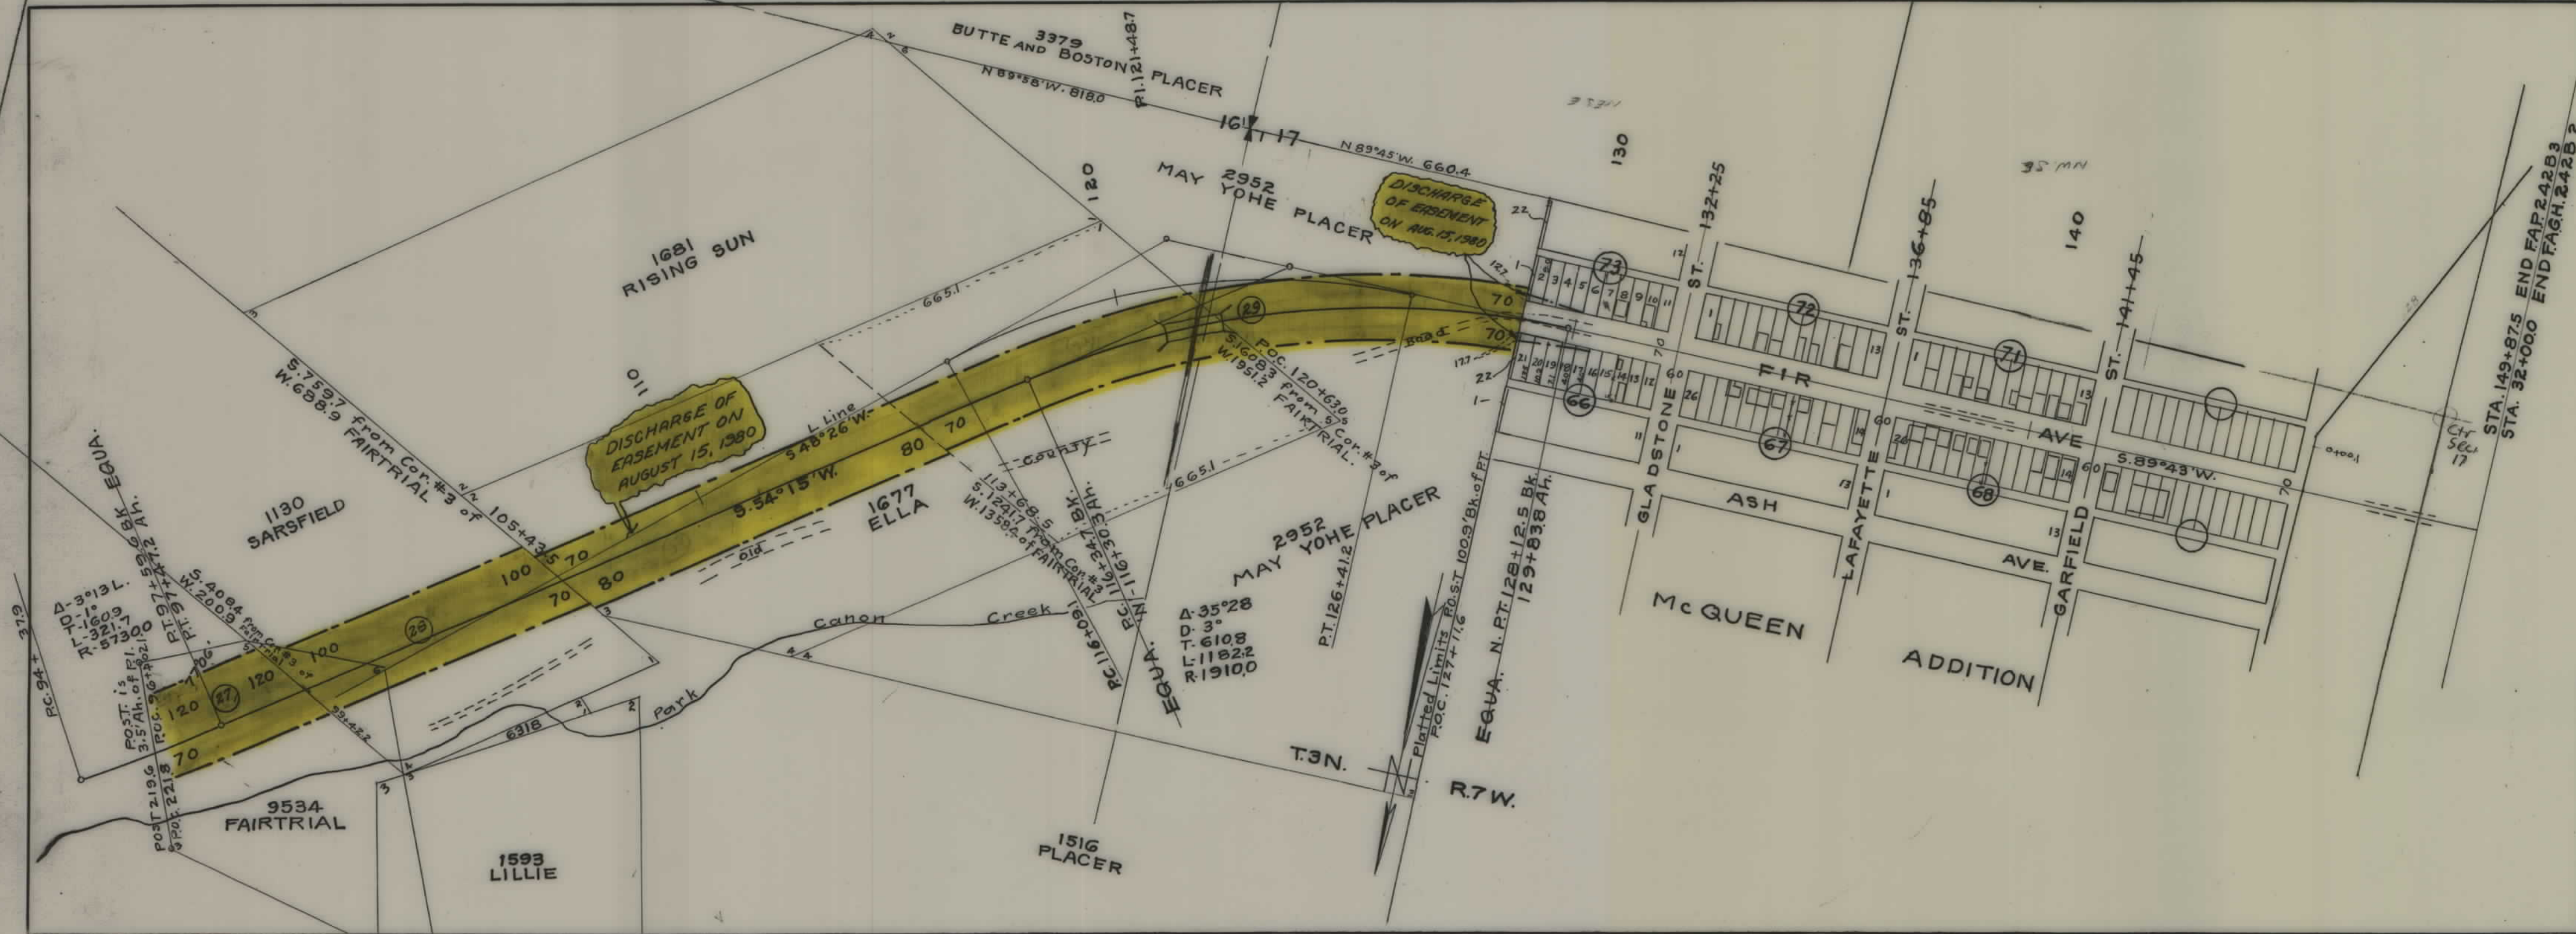

FED. ROAD DIST. NO.	STATE	FED. AID PROJ. NO.	STATE R/W No.	SHEET No.	TOTAL SHEETS
1	MONT.	SN-FAP 242-12	3643	4	5

STATE OF MONTANA
STATE HIGHWAY COMMISSION
PLAT SHOWING LAND
REQUIRED FOR RIGHT OF WAY
SILVER BOW COUNTY

SCALE 1"= 200' MAP COMPLETED June 1944
DESCRIPTIONS WRITTEN BY EOP DATE 7-1-46
DESCRIPTIONS CHECKED BY DATE
APPROVED BY PLANS DEPT.
APPROVED BY R/W ENGINEER

NAME OF CLAIM	SURVEY NO.	OWNER	NAME OF CLAIM	SURVEY NO.	OWNER	NAME OF CLAIM	SURVEY NO.	OWNER
ALTA	1411	North Butte Mining Co.	PAIR TRIAL	9354	3/4 North Butte Mining Co. 1/4 Thompson Montana Co.	NELLIE KINMAN	4033	1/3 Charles Scalabrin 2/3 (Edgar Kinman 1/3 (Elmer McBride 1/3 (J.C.Kinman 1/3
ATLIN	5893	Anaconda Copper Mining Co.	FLAGSTAFF	2102	2/3 Mabel C. Williamson 1/3 John McCloskey	NORTHWESTERN	1342	North Butte Mining Co.
BIG TIMBER	2101	1/2 Mabel C. Williamson 1/4 W. D. Thornton (Mollie Wallace (Bessie Cherry 1/4 (Daniel L. Griffith (Samuel O. Griffith	HIDDEN TREASURE	2421	North Butte Mining Co.	FEQUOT	3041	1/4 Mabel C. Williamson 3/8 W. D. Thornton 1/4 First National Bank 1/8 Mary D. Forbis
BIG TIMBER FRACTION	6568	5/24 Henry Smith 1/3 Thompson Montana Co. 1/3 Kate A. & Bessie D. Lewis 1/16 Kora Wilson 1/16 Arthur Smith, Jr.	HIGHLAND CHIEF	1812	1/4 Cornelius Sullivan 1/24 W. D. Thornton 1/24 Katherine Murphy Brown 1/12 Anaconda Copper Mining Co. 1/4 Timothy & J. P. Nolan 1/4 Cora B. Kirby 1/12 George Woodworth	ROCKY MOUNTAIN	3418	Rampart Mountain Mining Co.
BLUE BIRD	4460	Frederick V. Scheuer	HOMESTAKE	2489	Anaconda Copper Mining Co.	ROMAN STEM	2888	1/3 A. A. Crossman 5/18 Homer Crossman 1/3 Laurena & Lawrence Wood 1/18 Nettie Crossman
BROOKSIDE	7334	1/2 W. D. Thornton 1/6 Mary D. Forbis, et al 1/6 Emil J. Roller 1/6 Rampart Mountain Mining Co.	HOMESTAKE FRACTION	9198	1/2 Martha Shane 1/2 Maggie A. Leary	ROOSEVELT	9366	John Hopkins
BURNER	1774	North Butte Mining Co.	JOHN BULL	5710	7/36 W. D. Thornton 1/6 Thompson Montana Co. 1/4 Harry P. Mattison 5/36 John Hopkins 1/6 Henry Smith 1/12 Arthur Smith, Trustee	SARSFIELD	1130	North Butte Mining Co.
CLEVELAND	6056	1/4 Anaconda Copper Mining Co. 1/4 Heirs of Henry Mickel 1/8 Louis Beinheim 1/8 James E. Leibe 1/8 Thompson Montana Co. 1/8 Anna K. Touhy	JUMPER	2397	1/9 Washington Butte Mining Co. (Geraldine F. Howell 8/9 (Geraldine Forbis Charles Scalabrin	SIDNEY	1312	1/8 North Butte Mining Co. 7/8 Thornton Realty Co., et al
CLIDE	3081	1/2 Mary F. Henningson 1/2 James Kirby	MARTIN LUTHER	10501	Charles Scalabrin	WOODVILLE	6025	Thornton Realty Co., et al
CLIDE	3081	1/2 Mary F. Henningson 1/2 James Kirby	MAYFLOWER	4709	1/10 (W. D. Thornton (Thompson Montana Co. 1/8 Thompson Investment Co. 1/10 James W. Forbis, et al 1/10 Mary D. Forbis 1/5 John Hopkins 1/8 Arthur Smith 1/4 Henry Smith	YORK	2437	1/6 Alex Anderson 1/2 Mary H. Farrell 1/6 Mrs. Mary Davis 1/6 David Morgan
ELLA	1677	1/2 North Butte Mining Co. 1/2 Anaconda Copper Mining Co.	MAY YOHE PLACER	2952	Anaconda Copper Mining Co.			
EMMA DEIL	4464	1/4 Mrs. Estella Conroy 1/8 Zelia McQueeney 1/8 Estella Conroy 1/2 Frederick Scheuer	LURGAN	4270	Charles Scalabrin			

McQUEEN ADDITION

Lots 1 & 2

Block 73

Anaconda Copper Mining Co.

Lots 3, 4, & 5

"

Gottasdo Gaggiani

Lot 6

"

Earle N. Genzberger

Lots 7 & 8

"

J. H. Nordstrom

Lot 17

Block 66

Hanna Peterson

Lot 18

"

Mrs. Ray Cantlon

Lot 19

"

Michael Cantlon

Lot 20

"

Earle N. Genzberger

Lots 21 & 22

"

Anaconda Copper Mining Co.

STATE OF MONTANA

STATE HIGHWAY COMMISSION

PLAT SHOWING LAND

REQUIRED FOR RIGHT OF WAY

COUNTY

SCALE 1"=_____ MAP COMPLETED _____

DESCRIPTIONS WRITTEN BY _____ DATE _____

DESCRIPTIONS CHECKED BY _____ DATE _____

APPROVED BY _____ PLANS DEPT.

APPROVED BY _____ R/W ENGINEER

STATE OF MONTANA

STATE HIGHWAY COMMISSION

PLAT SHOWING LAND

REQUIRED FOR RIGHT OF WAY

COUNTY

SCALE 1"=_____ MAP COMPLETED_____

DESCRIPTIONS WRITTEN BY_____ DATE_____

DESCRIPTIONS CHECKED BY_____ DATE_____

APPROVED BY_____ PLANS DEPT.

APPROVED BY_____ R/W ENGINEER