



PLANS
NOT
TO
SCALE

FED. ROAD DIST. NO.	STATE	FED. AID PROJ. NO.	STATE R/W NO.	SHEET NO.	TOTAL SHEETS
1.	MONT.	FA 5 4E(1)	3105	2	5

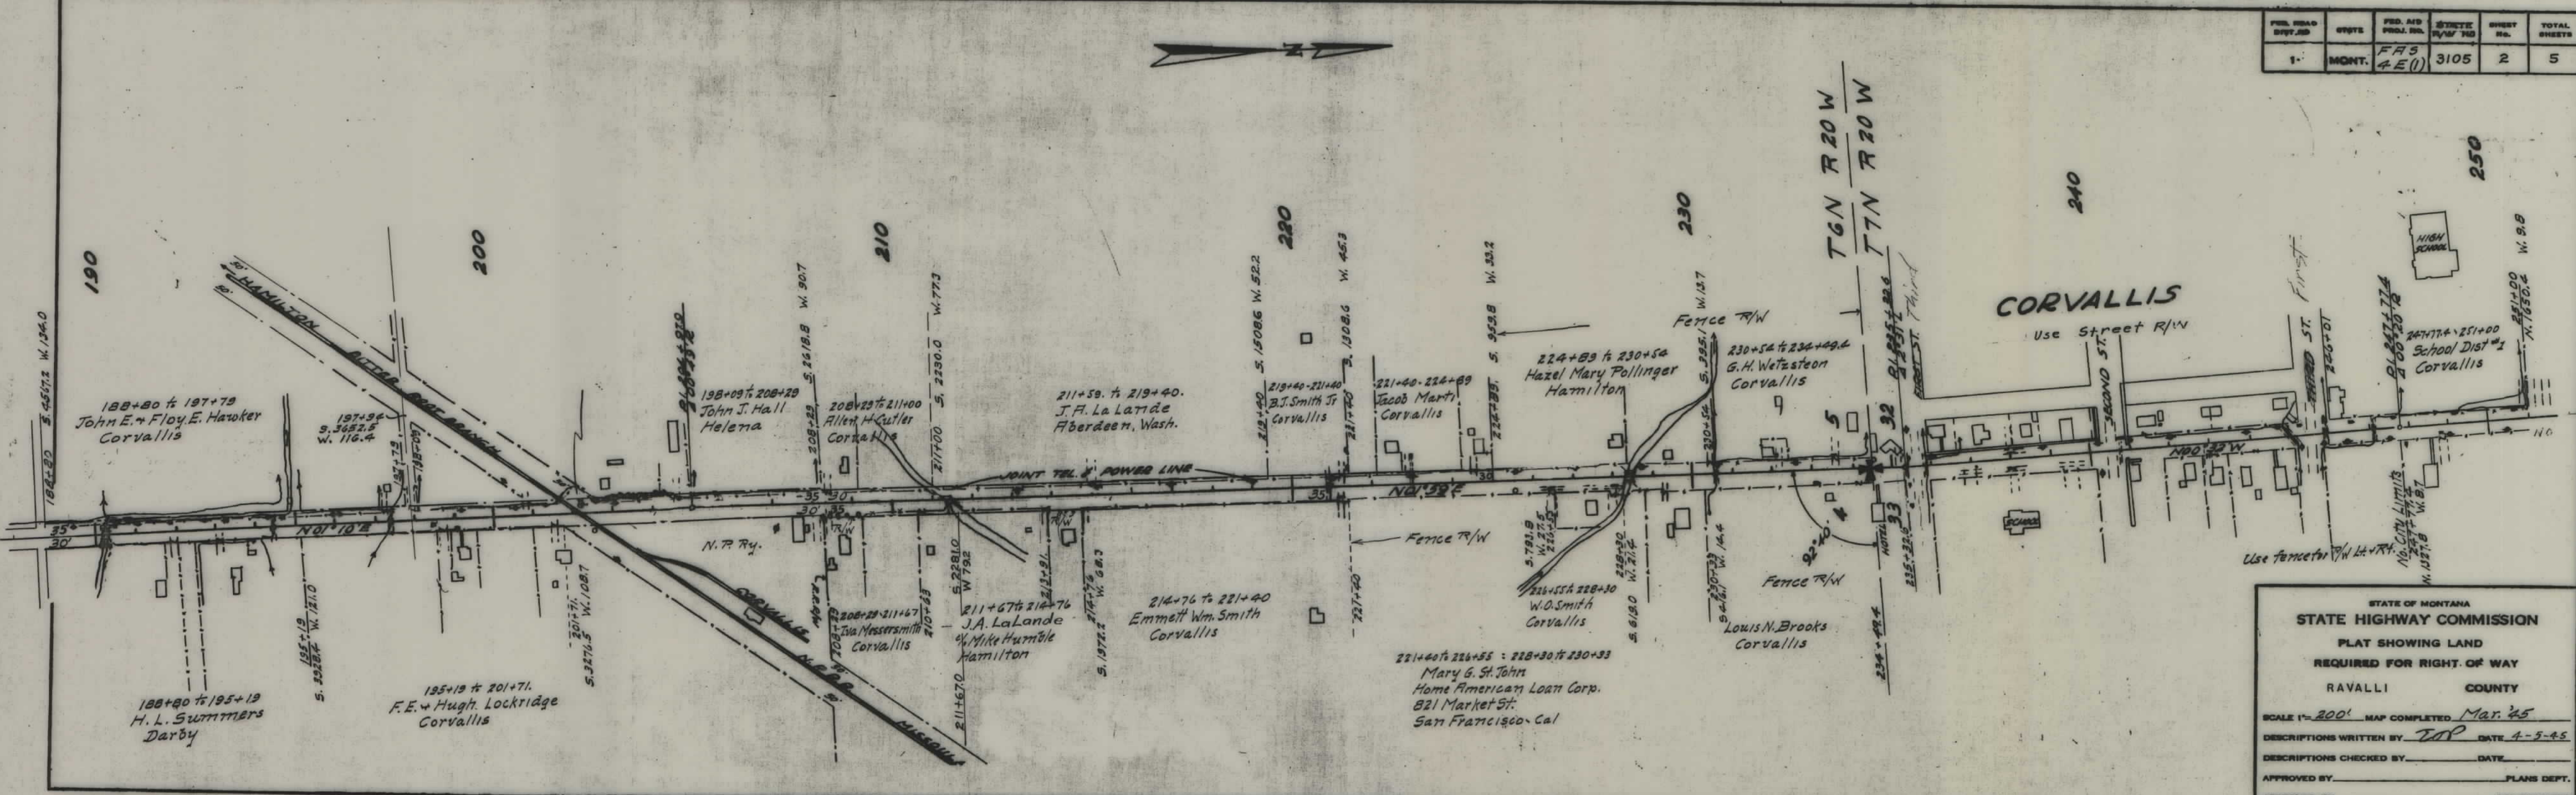

STATE OF MONTANA
STATE HIGHWAY COMMISSION
 PLAT SHOWING LAND
 REQUIRED FOR RIGHT OF WAY
 RAVALLI COUNTY

SCALE 1"=200' MAP COMPLETED Mar. 25
 DESCRIPTIONS WRITTEN BY TOP DATE 4-5-45
 DESCRIPTIONS CHECKED BY _____ DATE _____
 APPROVED BY _____ PLANS DEPT.
 APPROVED BY _____ R/W ENGINEER

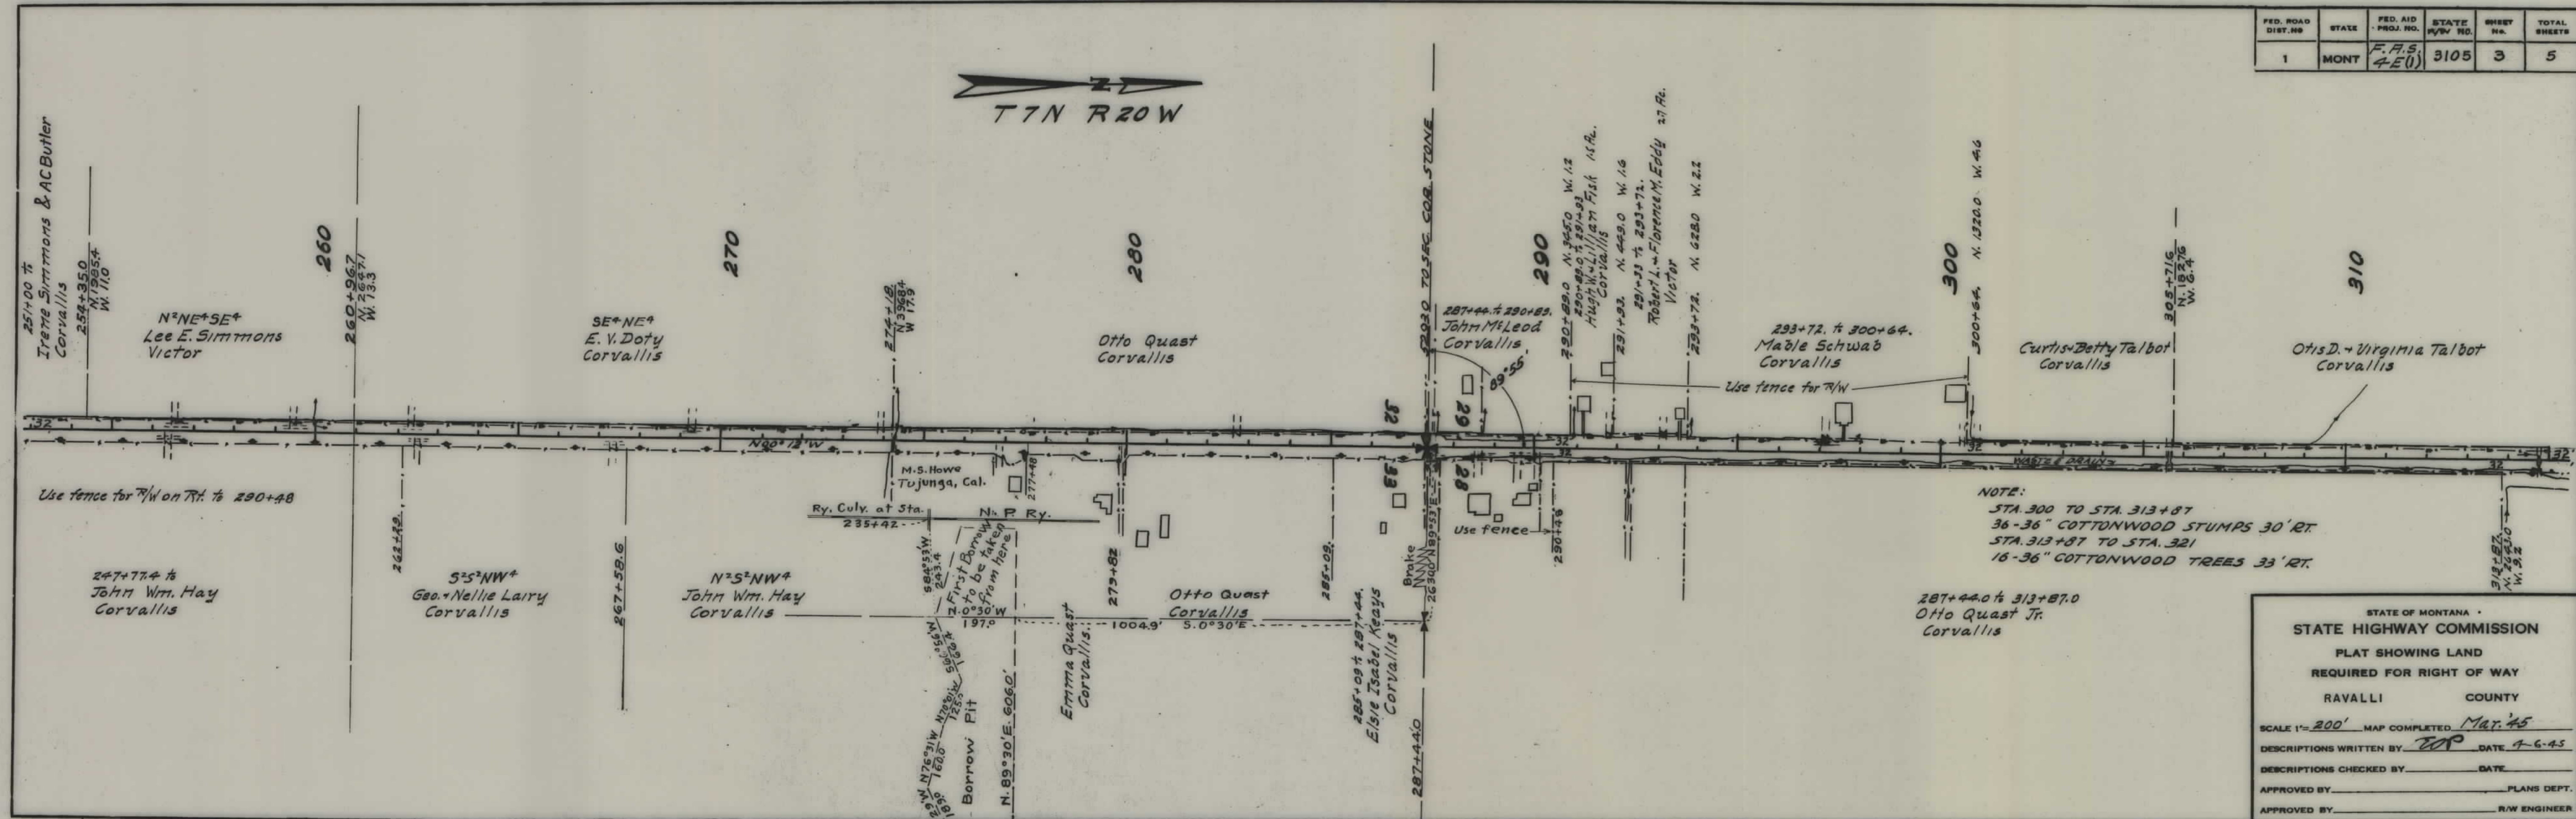



FED. ROAD DIST. NO.	STATE	FED. AID PROJ. NO.	STATE H/W NO.	SHEET NO.	TOTAL SHEETS
1	MONT.	F.A.S. 4E(1)	3105	3	5

STATE OF MONTANA
STATE HIGHWAY COMMISSION
PLAT SHOWING LAND
REQUIRED FOR RIGHT OF WAY
RAVALLI COUNTY

SCALE 1"=200' MAP COMPLETED Mar. '45
DESCRIPTIONS WRITTEN BY TOP DATE 4-6-45
DESCRIPTIONS CHECKED BY _____ DATE _____
APPROVED BY _____ PLANS DEPT.
APPROVED BY _____ R/W ENGINEER

FED. ROAD DIST. NO.	STATE	FED. AID PROJ. NO.	STATE H&V NO.	SHEET NO.	TOTAL SHEETS
1	MONT.	FAS 4E(1)	3105	4	5

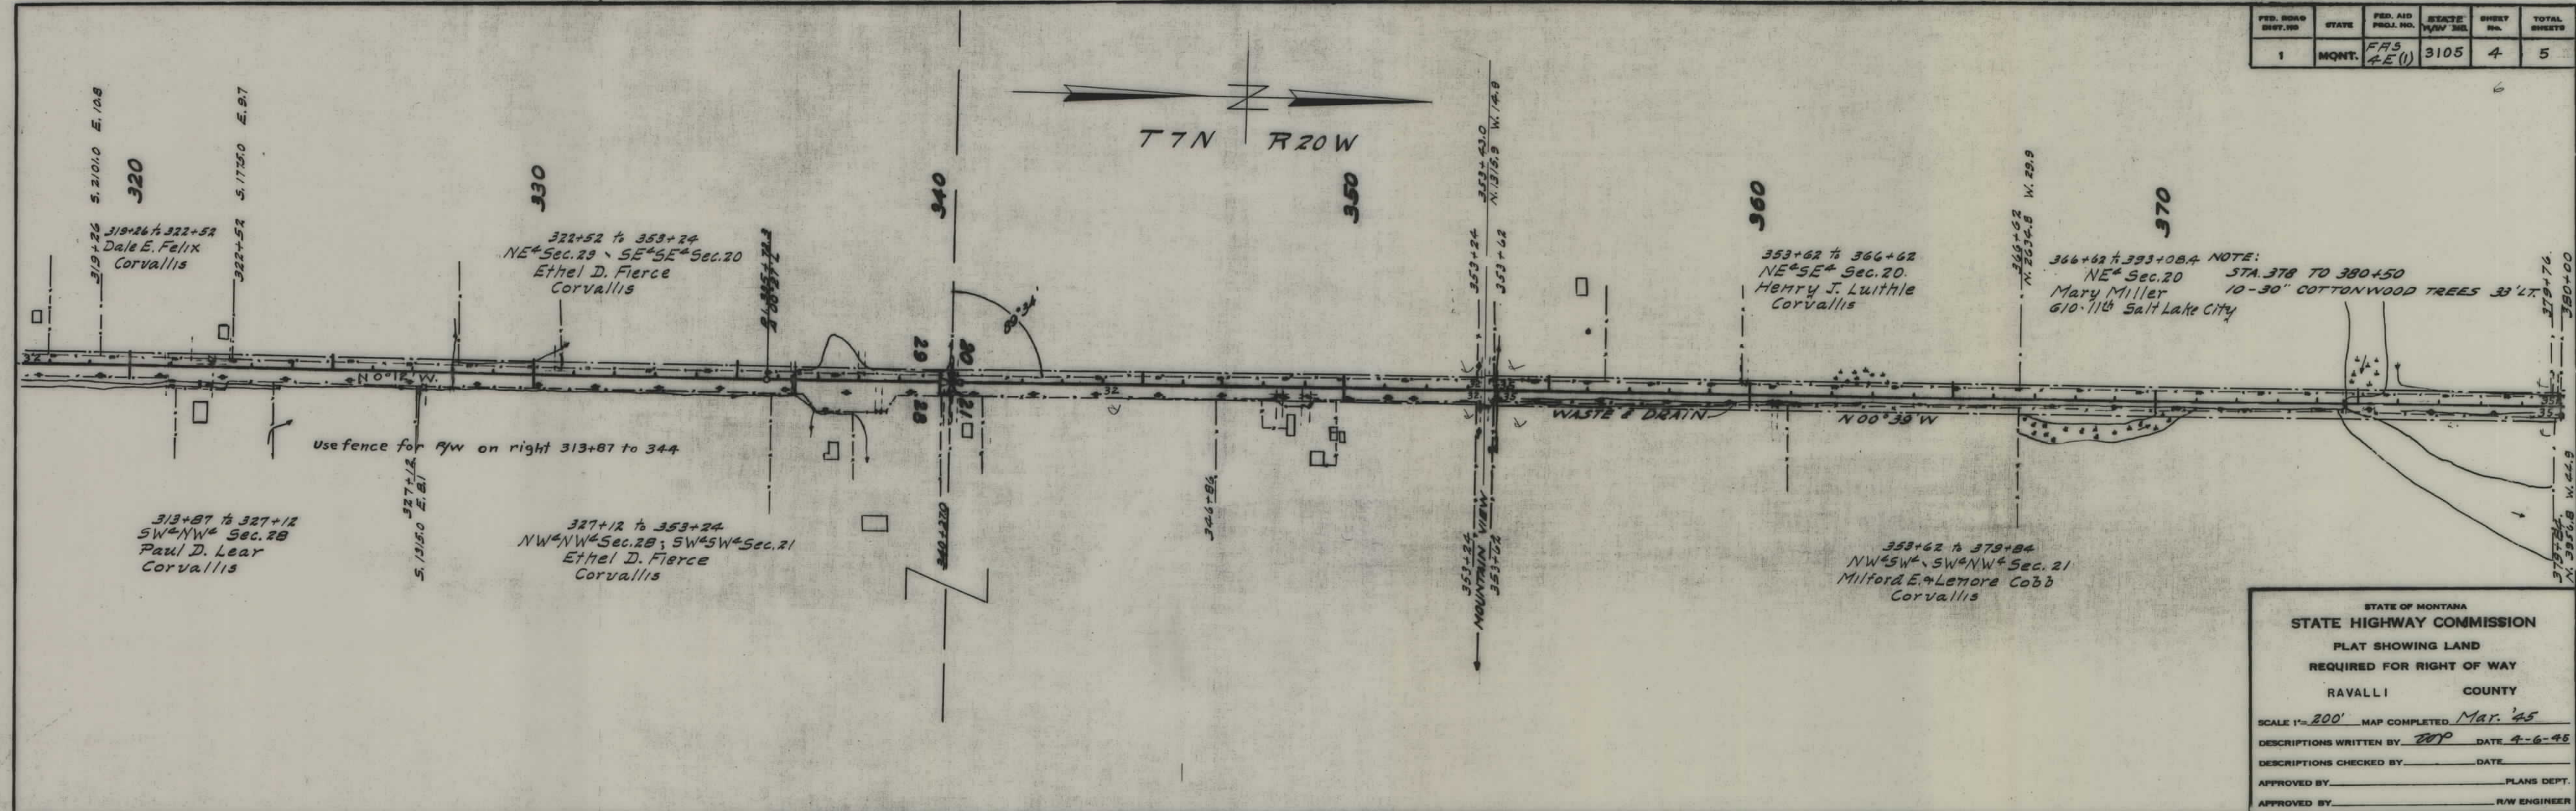

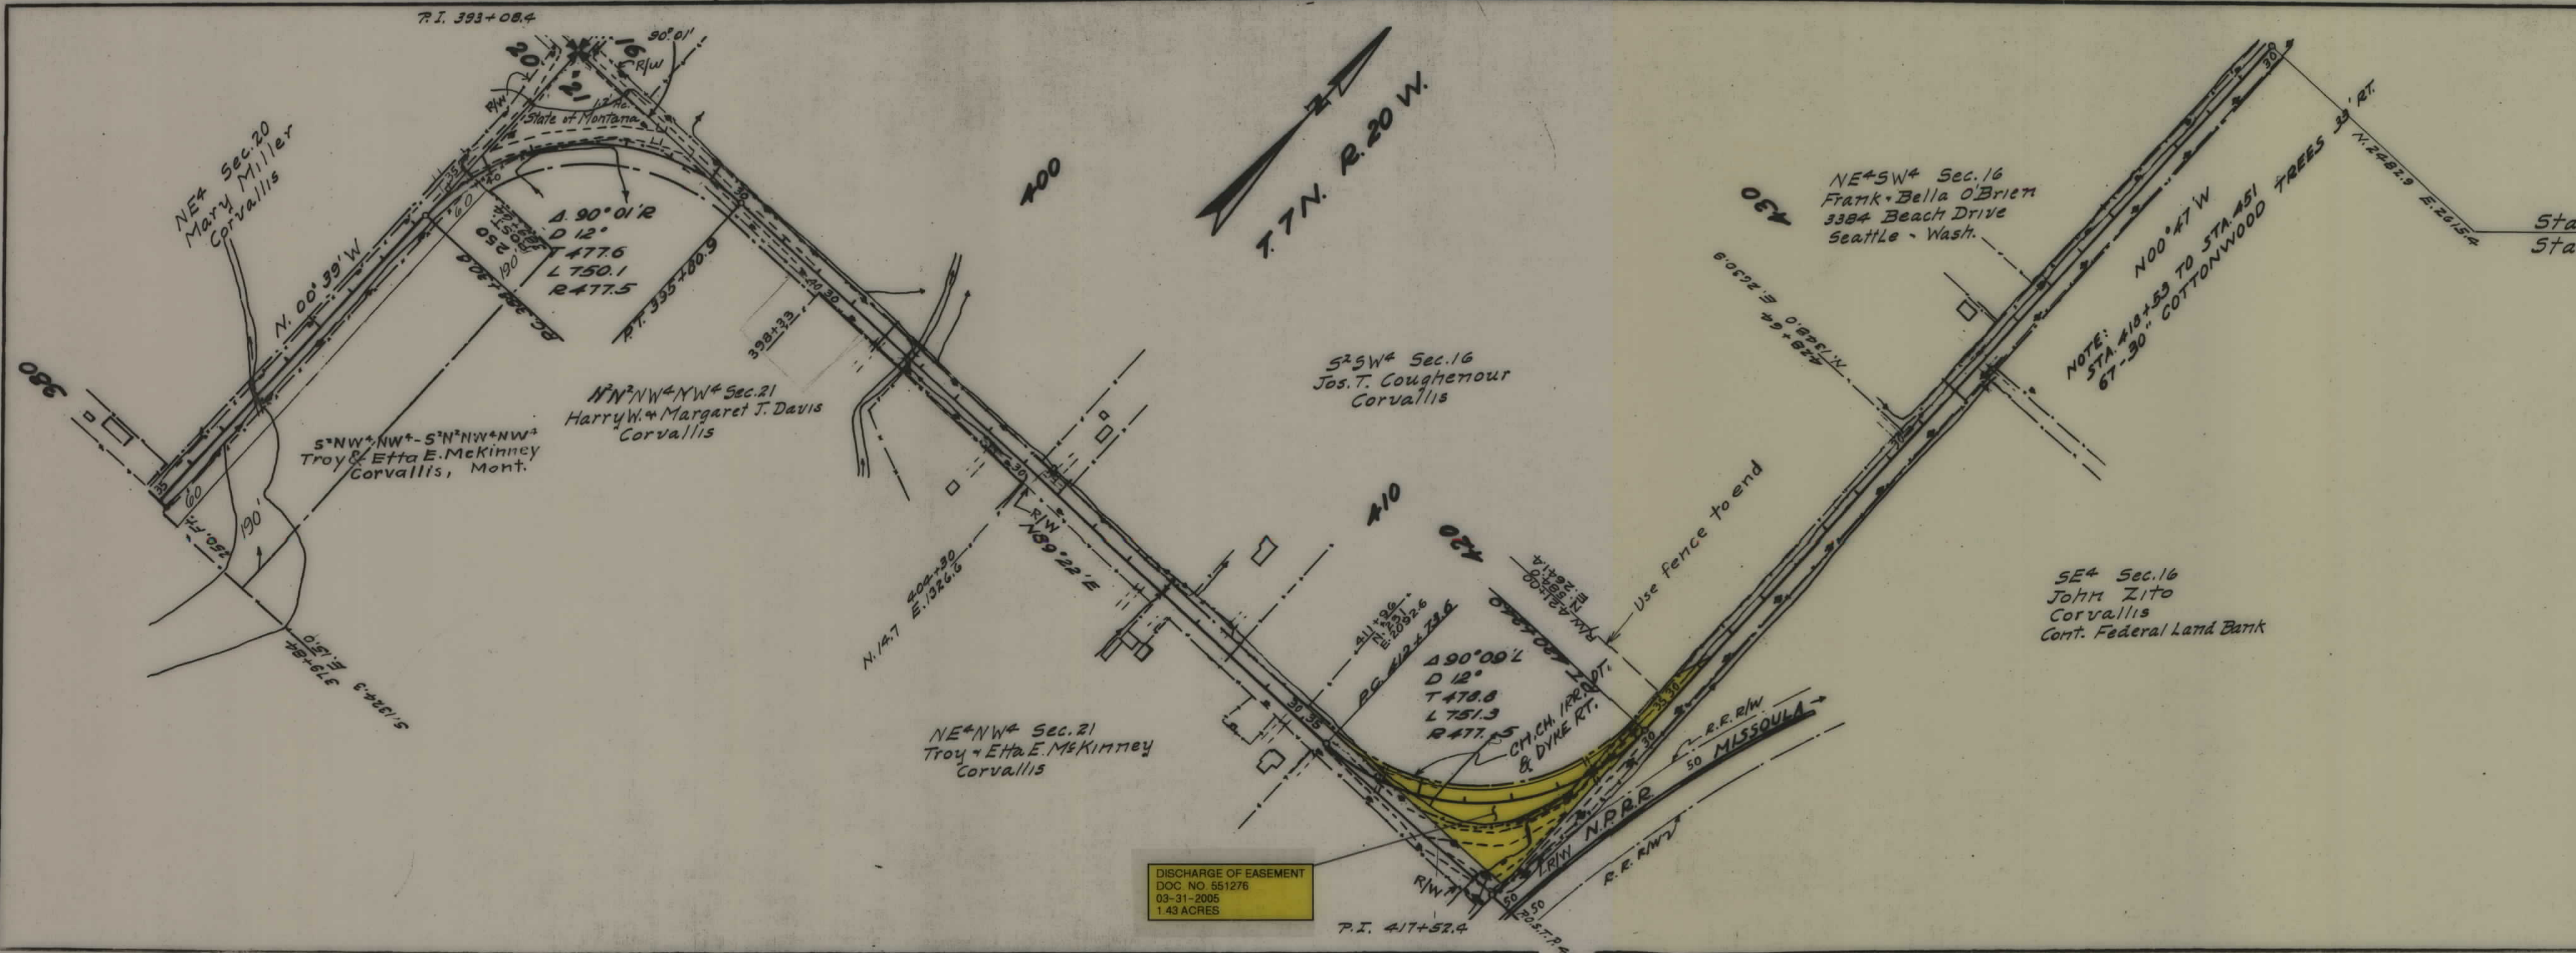

FED. ROAD DIST. NO.	STATE	FED. AID PROJ. NO.	STATE R/W NO.	SHEET NO.	TOTAL SHEETS
1	MONT.	FAS 4-E(1)	3105	5	5

Sta. 439+99.0 End 5 4-E(1)
Sta. 439+99.0 Beg. FAS 4-D

STATE OF MONTANA
STATE HIGHWAY COMMISSION
PLAT SHOWING LAND
REQUIRED FOR RIGHT OF WAY
RAVALLI COUNTY

SCALE 1"=200' MAP COMPLETED Mar. '45
DESCRIPTIONS WRITTEN BY TAP DATE 4-7-45
DESCRIPTIONS CHECKED BY DATE
APPROVED BY PLANS DEPT.
APPROVED BY R/W ENGINEER

DISCHARGE OF EASEMENT
DOC. NO. 551276
03-31-2005
1.43 ACRES