


PLANS
NOT
TO
SCALE


FED. ROAD DIST. NO.	STATE	FED. AID PROJ. NO.	R/W NO.	SHEET NO.	TOTAL SHEETS
1	MONT.	S 8(7)	3008-07	1	4

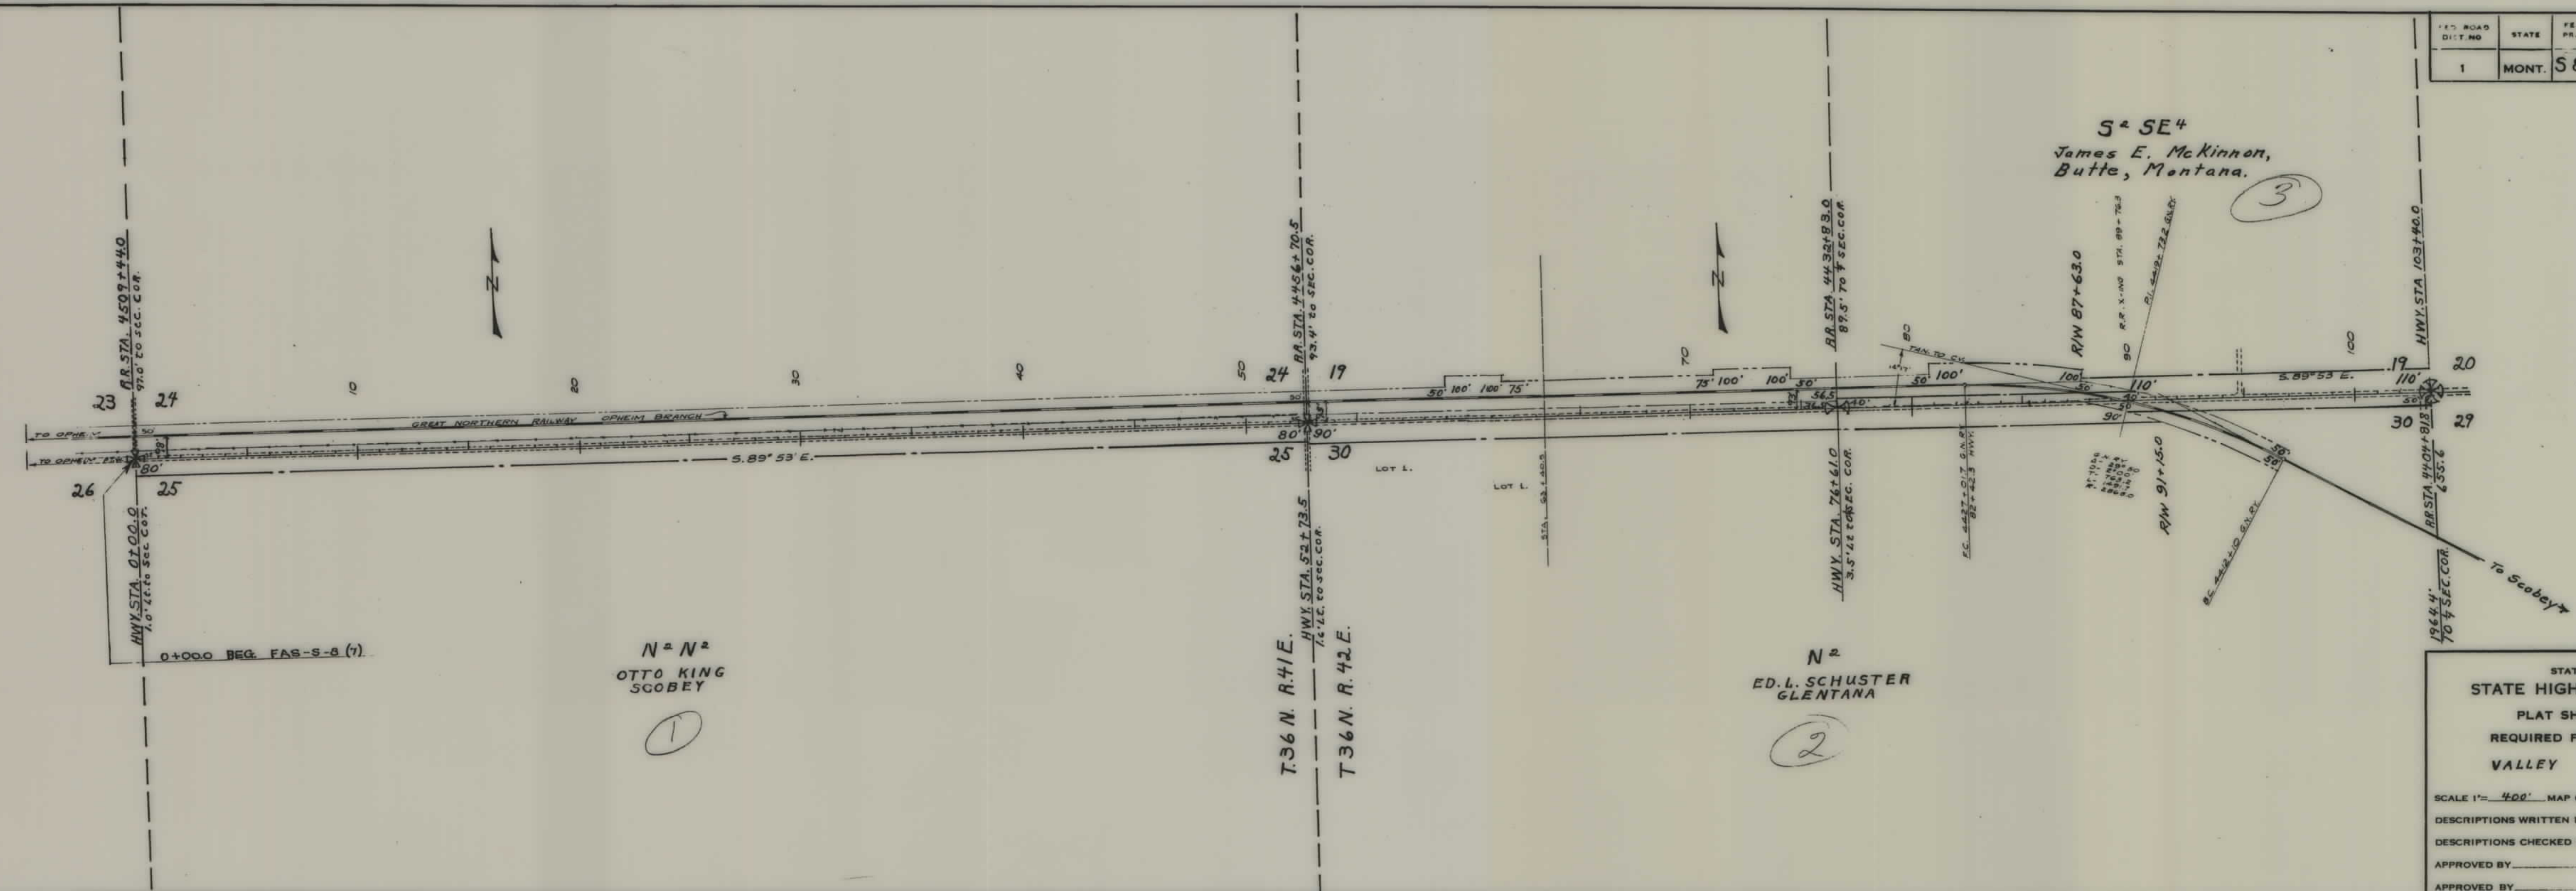

STATE OF MONTANA
 STATE HIGHWAY COMMISSION
 PLAT SHOWING LAND
 REQUIRED FOR RIGHT OF WAY
 VALLEY COUNTY

SCALE 1"= 400' MAP COMPLETED Aug. 1949
 DESCRIPTIONS WRITTEN BY M.B. DATE 8-9-49
 DESCRIPTIONS CHECKED BY M.B. DATE 8-10-49
 APPROVED BY _____ PLANS DEPT.
 APPROVED BY _____ R/W ENGINEER

FED. ROAD DIST. NO.	STATE	FED. AID PROJ. NO.	R/W NO.	SHEET NO.	TOTAL SHEETS
1	MONT.	58(7)	3008-07	3	4

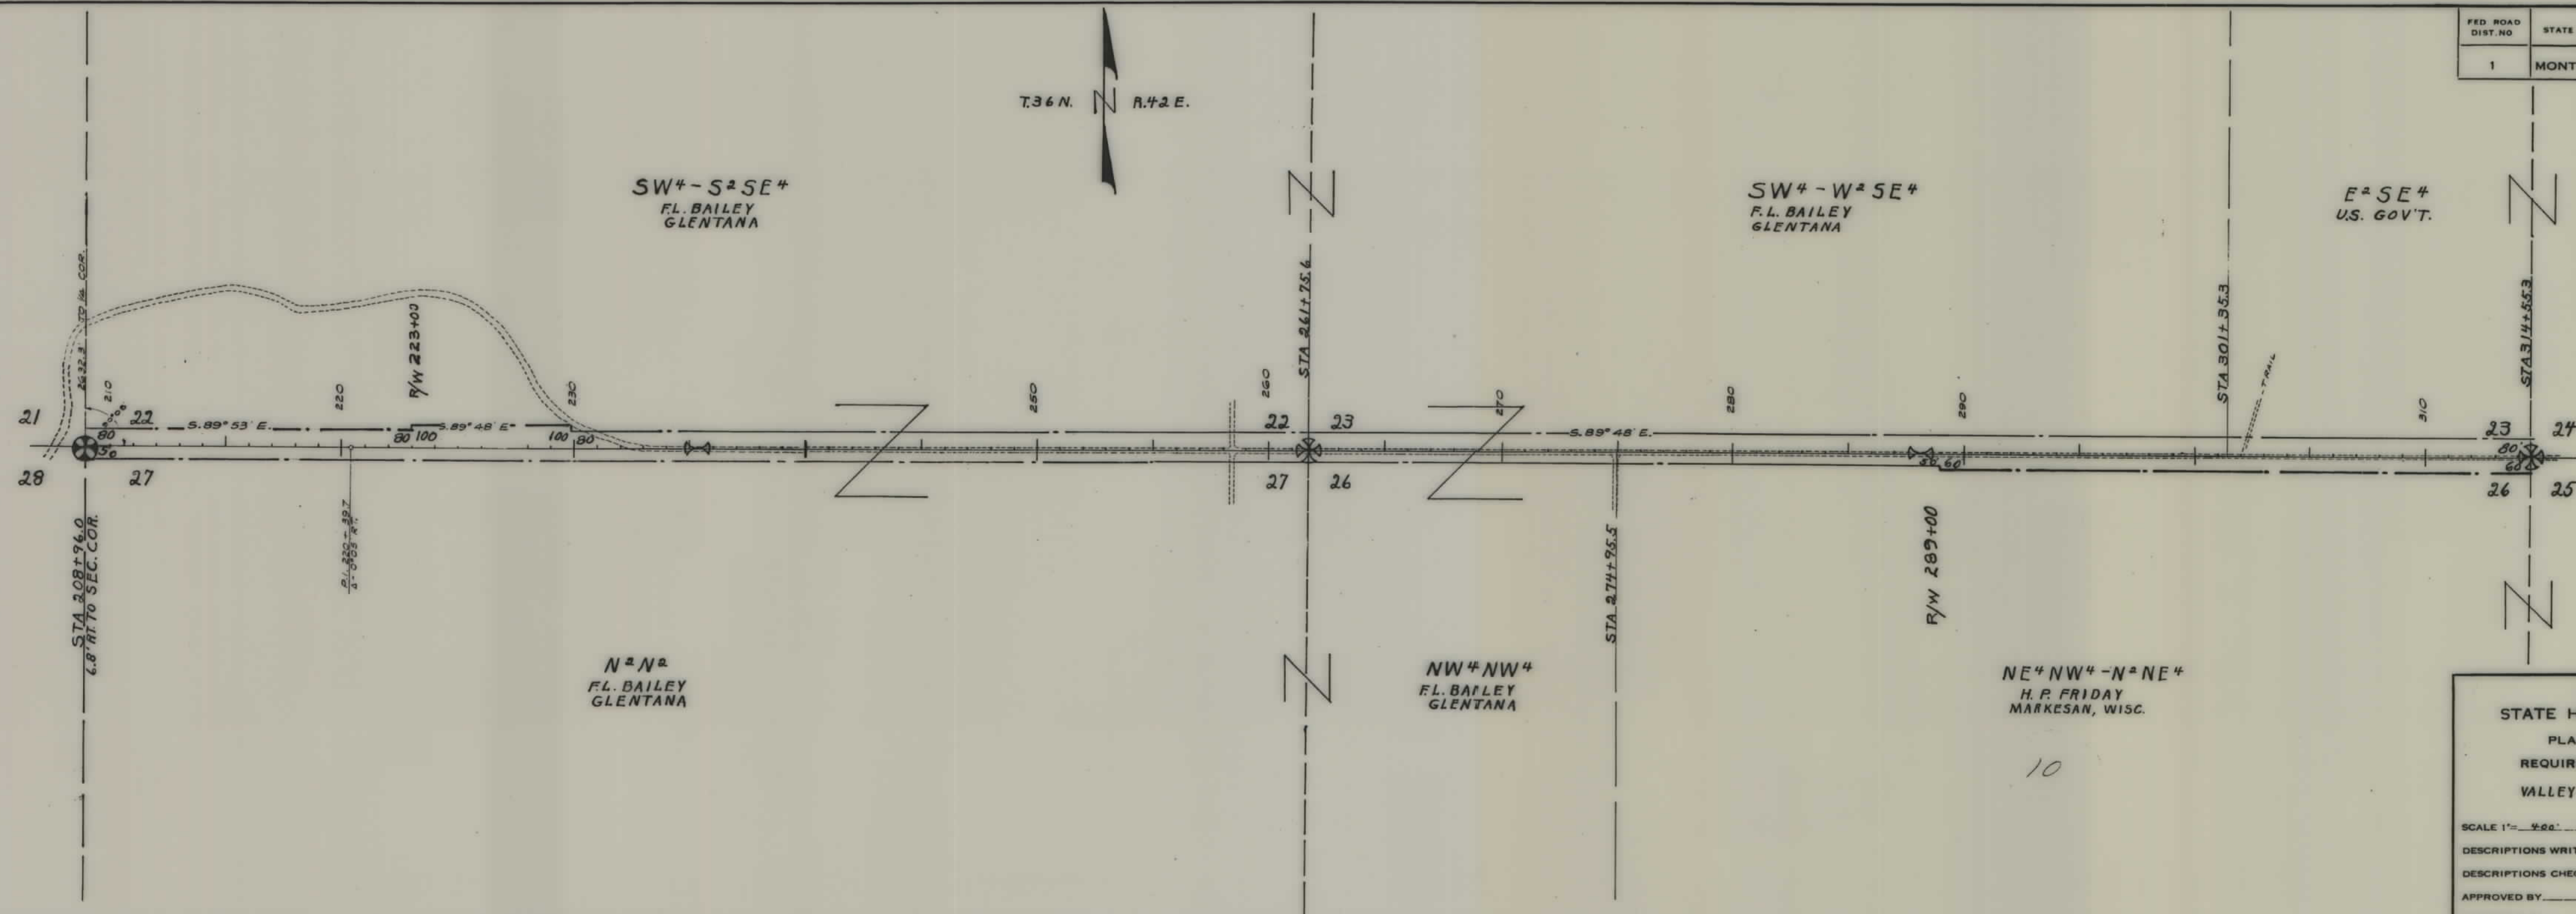

STATE OF MONTANA
 STATE HIGHWAY COMMISSION
 PLAT SHOWING LAND
 REQUIRED FOR RIGHT OF WAY
 VALLEY COUNTY

SCALE 1" = 400' MAP COMPLETED Aug. 1949
 DESCRIPTIONS WRITTEN BY M.B. DATE 8-10-49
 DESCRIPTIONS CHECKED BY M.B. DATE 8-10-49
 APPROVED BY _____ PLAYS DEPT.
 APPROVED BY _____ R/W ENGINEER

10

