

PLANS

NOT

TO

SCALE

I hereby certify that the tribes of the Fort Peck Indian Agency are not organized under the Indian Reorganization Act of June 18, 1934.

FED. ROAD DIST. NO.	STATE	FED. AID PROJ. NO.	R/W NO.	SHEET NO.	TOTAL SHEETS
1	MONT.	5153	3015-03	1	5

E 2 Sec. 16
Walter Montgomery
Wolf Point

E 2 Sec. 9
Walter Montgomery
Wolf Point

NW 4
Henry Lauridsen
Poplar

Sec. 10
R.E. Nordwick
Poplar

SW 4 Allot- #1781
Leroy Kirn
Scoby

DEPARTMENT OF THE INTERIOR
United States Indian Service, Fort Peck Agency

APPROVED, sheets 1 to 5, as shown hereon, under authority vested in me by Secretarial Order No. 2252, dated September 9, 1946 (11 Fed. Reg. 10296), and the Order of the Commissioner of Indian Affairs, No. 544, dated Sept. 24, 1947 (12 Fed. Reg. 6970), subject to the provisions of Section 4 of the Act of March 3, 1901 (31 Stat. 1084; 25 U.S.C., Section 311).


(date)

Superintendent

STATE OF MONTANA
STATE HIGHWAY COMMISSION
PLAT SHOWING LAND
REQUIRED FOR RIGHT OF WAY
ROOSEVELT COUNTY

SCALE 1"=_____ MAP COMPLETED _____
DESCRIPTIONS WRITTEN BY _____ DATE _____
DESCRIPTIONS CHECKED BY _____ DATE _____
APPROVED BY _____ PLANS DEPT. _____
APPROVED BY _____ R/W ENGINEER _____


FED. ROAD DIST. NO.	STATE	FED. AID PROJ. NO.	R/W NO.	SHEET NO.	TOTAL SHEETS
1	MONT.	S-15(3)	3015-03	2	5

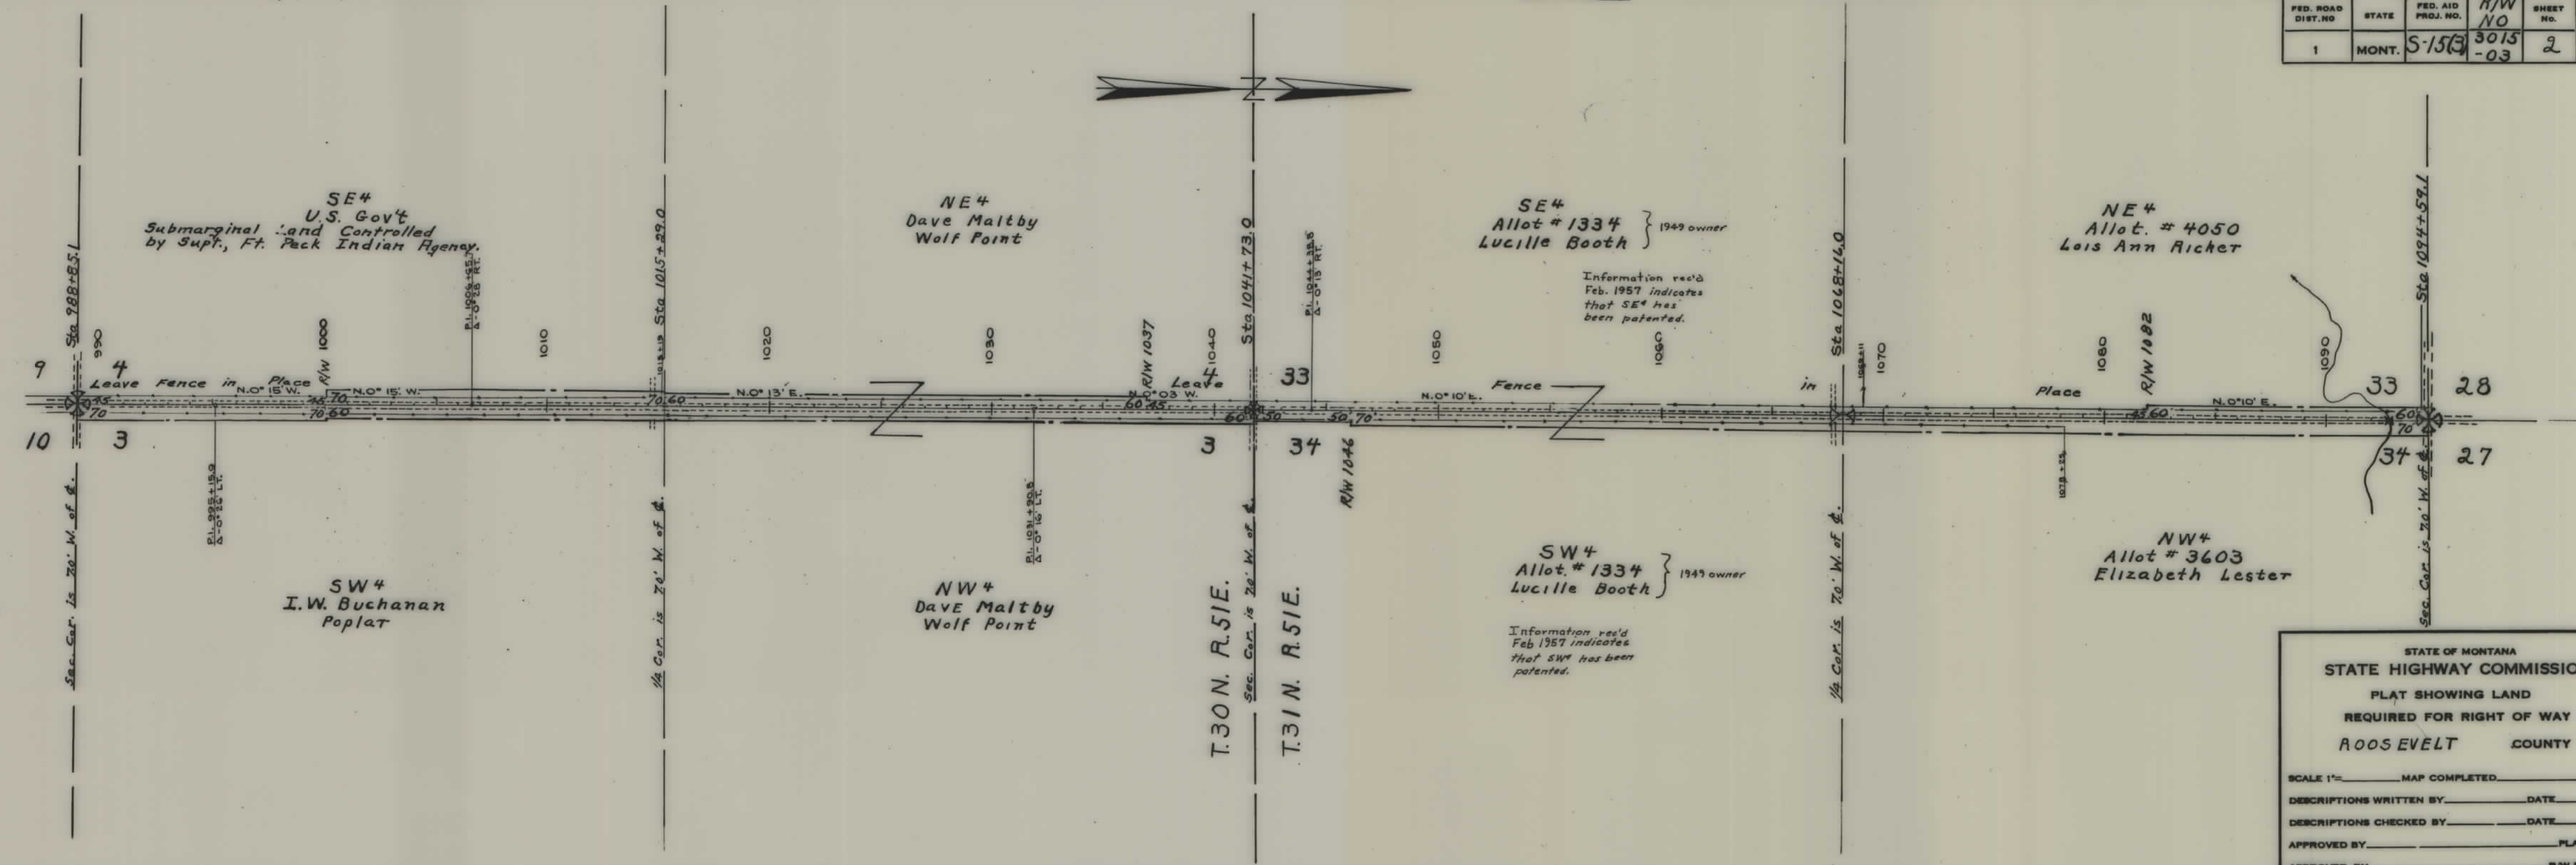

STATE OF MONTANA
STATE HIGHWAY COMMISSION
PLAT SHOWING LAND
REQUIRED FOR RIGHT OF WAY
ROOSEVELT COUNTY

SCALE 1"=_____ MAP COMPLETED _____
 DESCRIPTIONS WRITTEN BY _____ DATE _____
 DESCRIPTIONS CHECKED BY _____ DATE _____
 APPROVED BY _____ PLANS DEPT. _____
 APPROVED BY _____ R/W ENGINEER _____


FED. ROAD DIST. NO.	STATE	FED. AID PROJ. NO.	R/W NO.	SHEET NO.	TOTAL SHEETS
1	MONT.	5-15(3)	3015-03	3	5

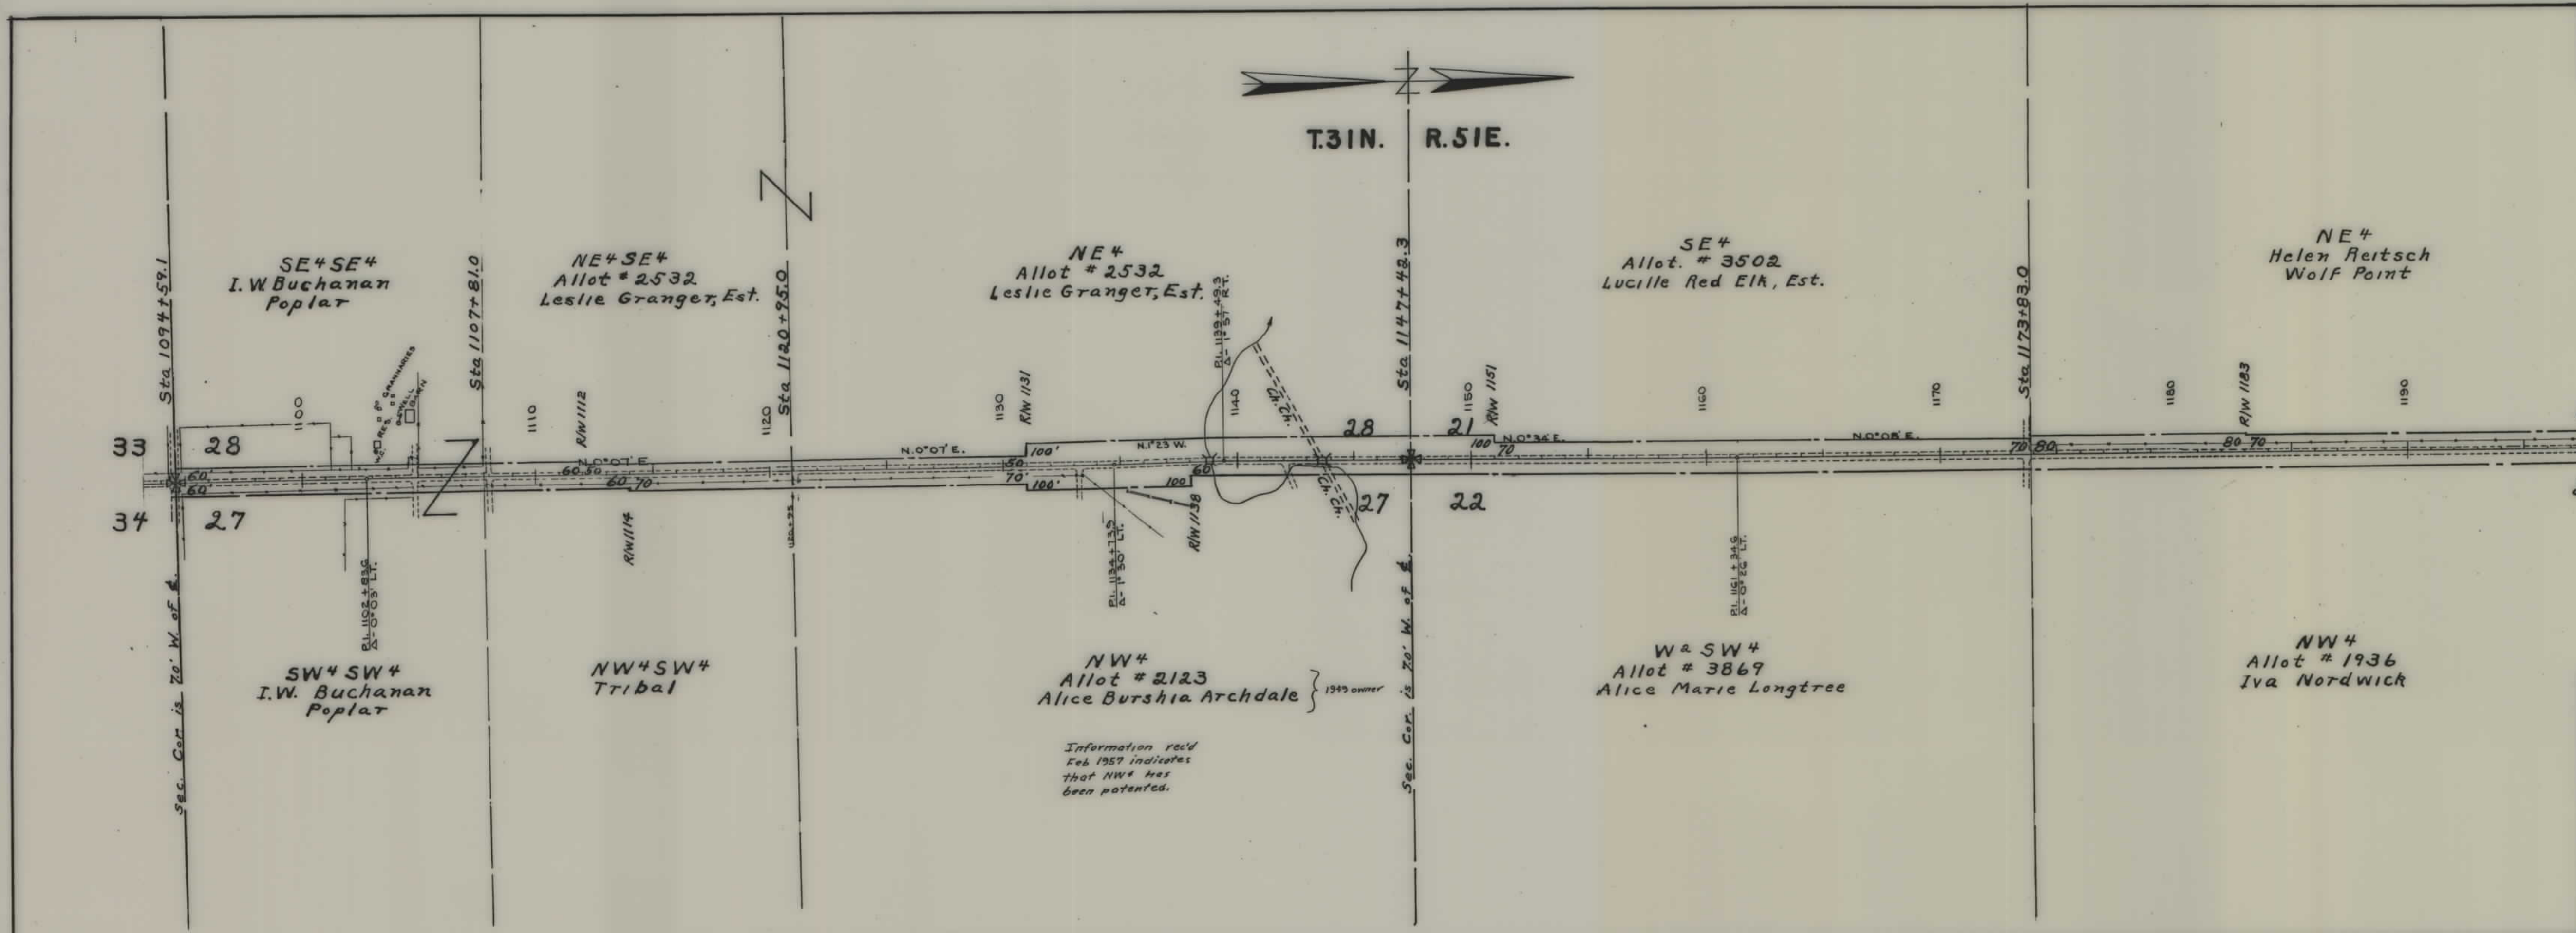

STATE OF MONTANA
STATE HIGHWAY COMMISSION
PLAT SHOWING LAND
REQUIRED FOR RIGHT OF WAY
ROOSEVELT COUNTY

SCALE 1"=_____ MAP COMPLETED _____
 DESCRIPTIONS WRITTEN BY _____ DATE _____
 DESCRIPTIONS CHECKED BY _____ DATE _____
 APPROVED BY _____ PLANS DEPT. _____
 APPROVED BY _____ R/W ENGINEER _____

FED. ROAD DIST. NO.	STATE	FED. AID PROJ. NO.	R/W NO.	SHEET NO.	TOTAL SHEETS
1	MONT.	5-15(3)	3015-03	4	5

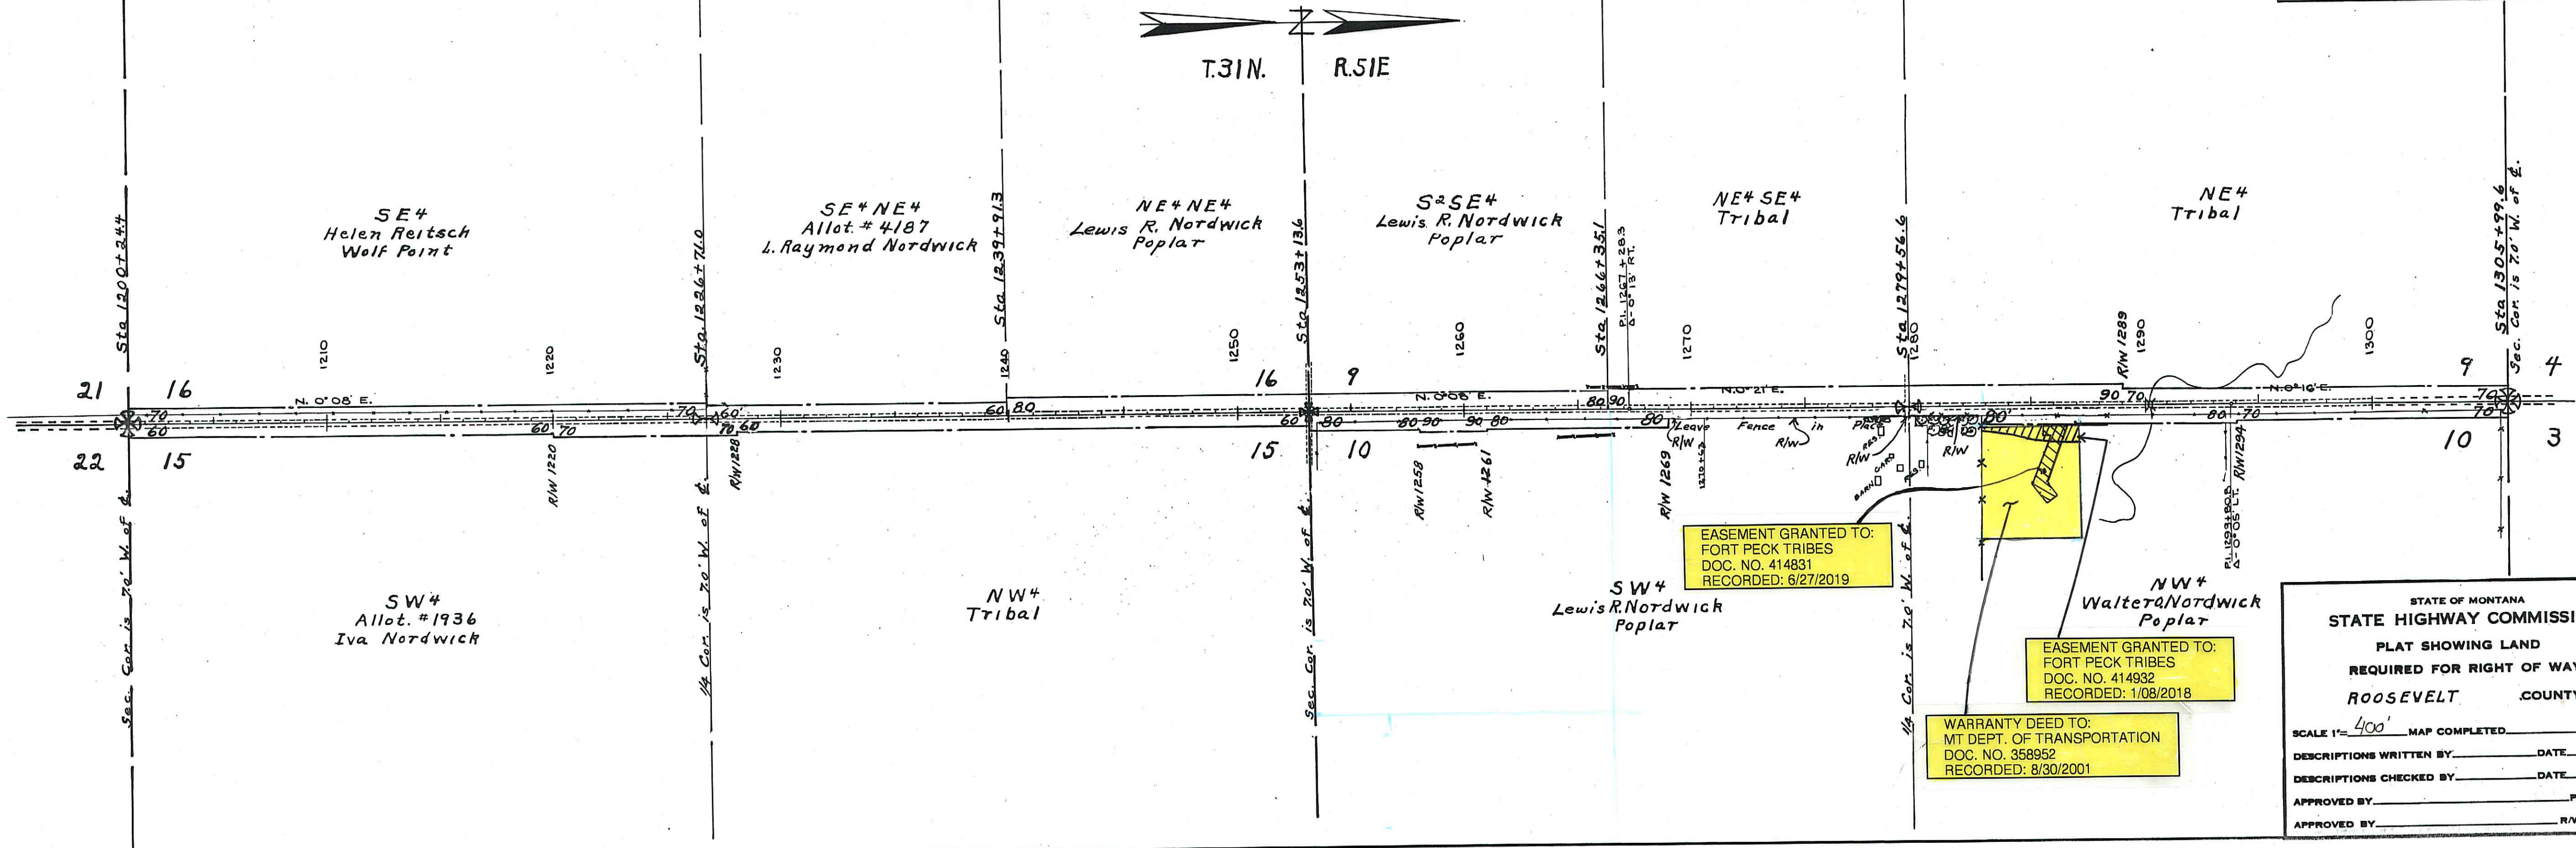

STATE OF MONTANA
STATE HIGHWAY COMMISSION
 PLAT SHOWING LAND
 REQUIRED FOR RIGHT OF WAY
ROOSEVELT COUNTY

SCALE 1"= 400' MAP COMPLETED _____


DESCRIPTIONS WRITTEN BY _____ DATE _____

DESCRIPTIONS CHECKED BY _____ DATE _____

APPROVED BY _____ PLANS DEPT. _____

APPROVED BY _____ R/W ENGINEER _____

FED. ROAD DIST. NO.	STATE	FED. AID PROJ. NO.	R/W NO.	SHEET NO.	TOTAL SHEETS
1	MONT.	S-15(3)	3015-03	5	5

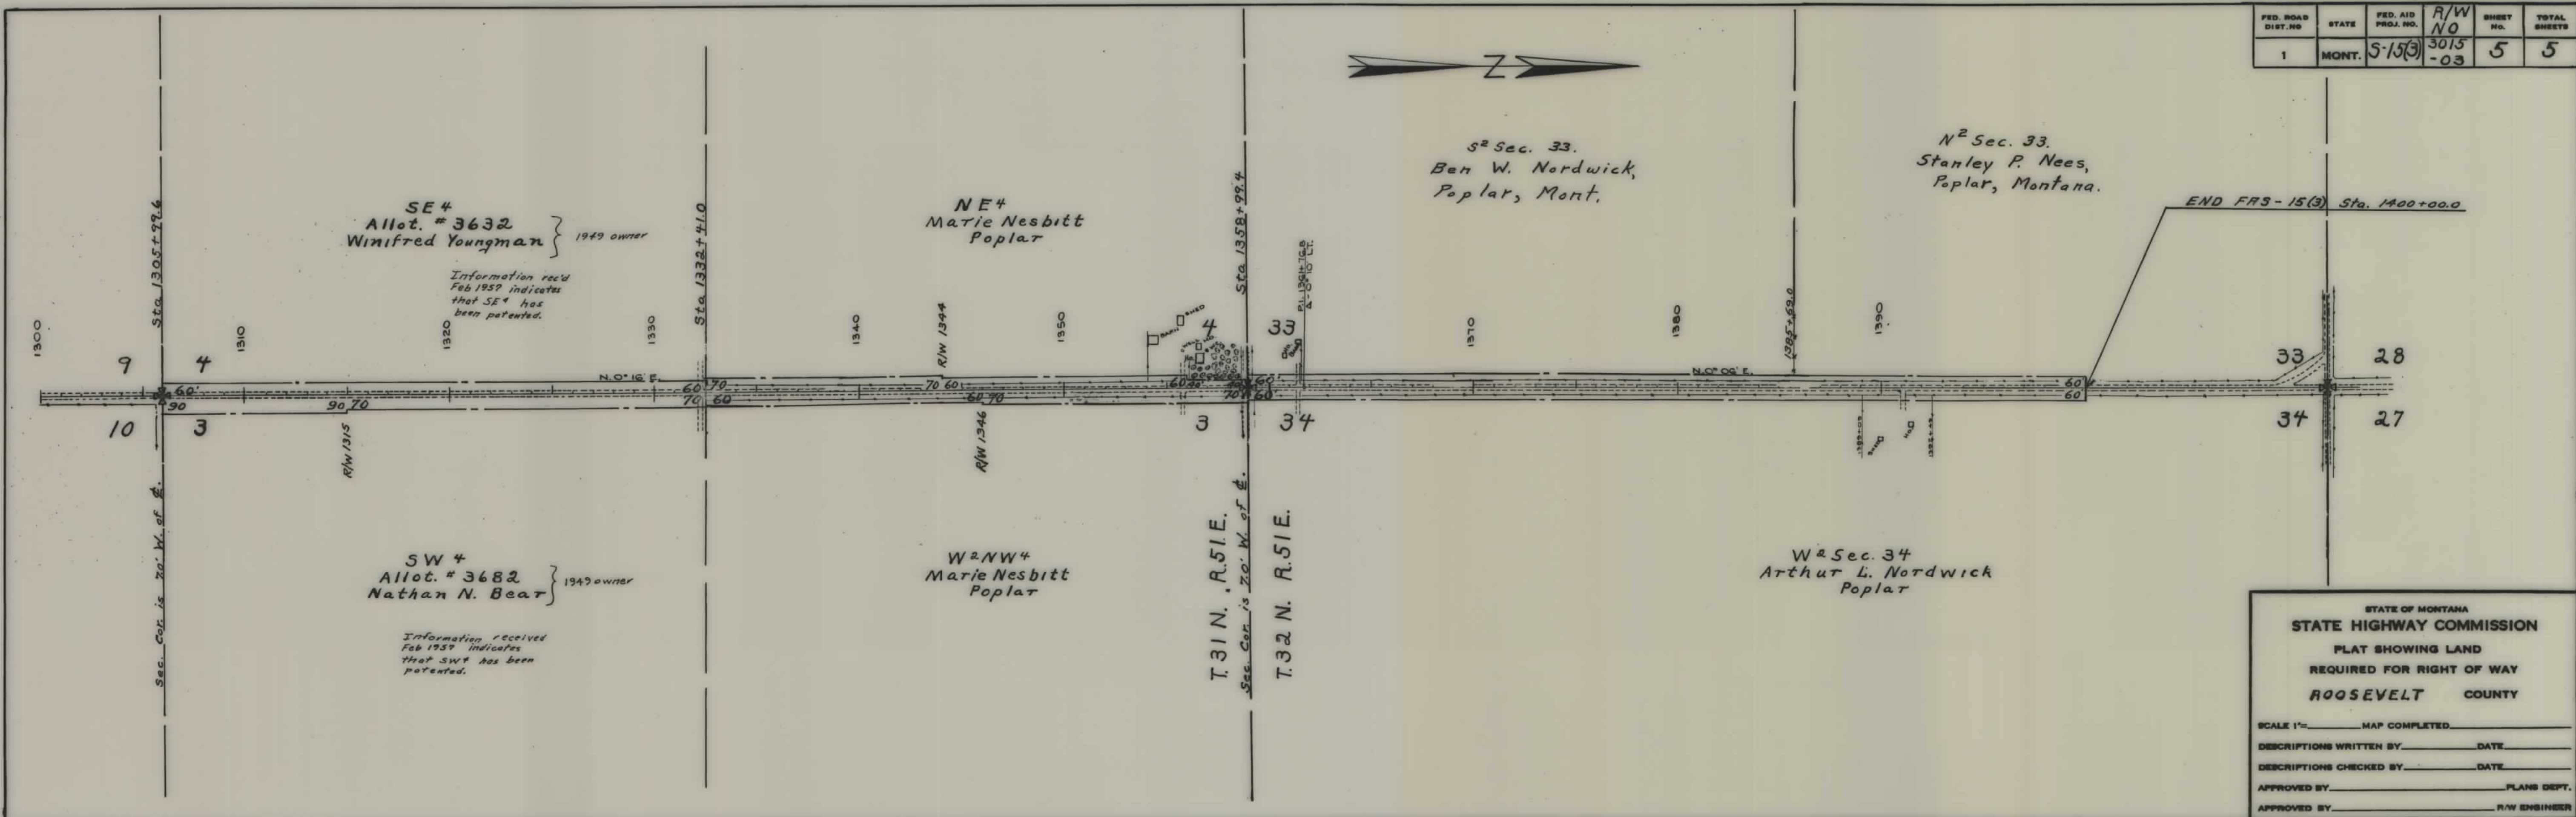

STATE OF MONTANA
STATE HIGHWAY COMMISSION
PLAT SHOWING LAND
REQUIRED FOR RIGHT OF WAY
ROOSEVELT COUNTY

SCALE 1"=_____ MAP COMPLETED _____

DESCRIPTIONS WRITTEN BY _____ DATE _____

DESCRIPTIONS CHECKED BY _____ DATE _____

APPROVED BY _____ PLANS DEPT.

APPROVED BY _____ R/W ENGINEER