

PLANS


NOT

TO

SCALE

FED. ROAD DIST. NO.	STATE	FED. AID PROJ. NO.	R/W No.	SHEET NO.	TOTAL SHEETS
8	MONT.	S2844	3028(4)	1	2

Construction Contract Awarded Mar. 18, 1953

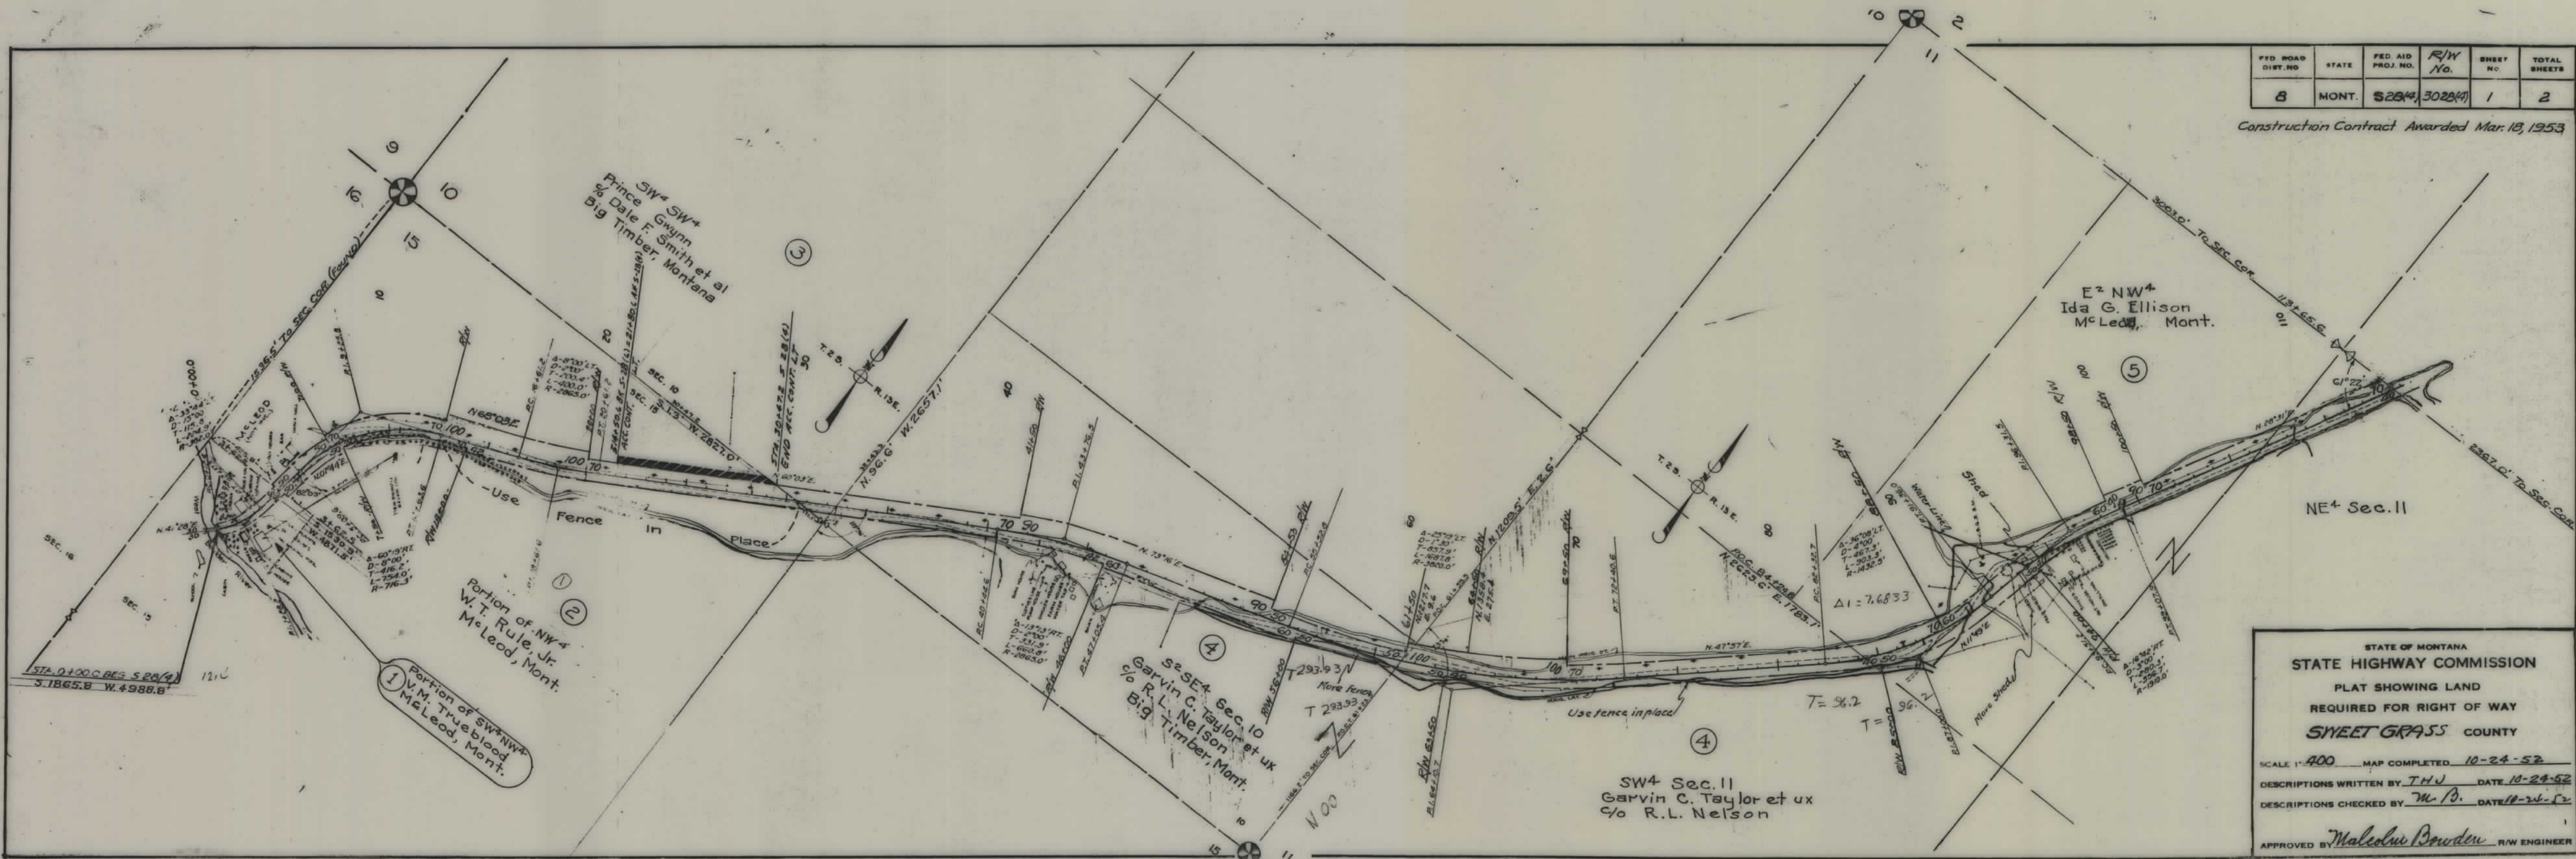


STATE OF MONTANA
STATE HIGHWAY COMMISSION
 PLAT SHOWING LAND
 REQUIRED FOR RIGHT OF WAY
SWEET GRASS COUNTY

SCALE 1"=400' MAP COMPLETED 10-24-52
 DESCRIPTIONS WRITTEN BY T.H.V. DATE 10-24-52
 DESCRIPTIONS CHECKED BY M.B. DATE 10-24-52

APPROVED BY *Malcolm Bowden* R/W ENGINEER

FED. ROAD DIST. NO.	STATE	FED. AID PROJ. NO.	R/W NO.	SHEET NO.	TOTAL SHEETS
8	MONT.	528(4)	5020(4)	2	2

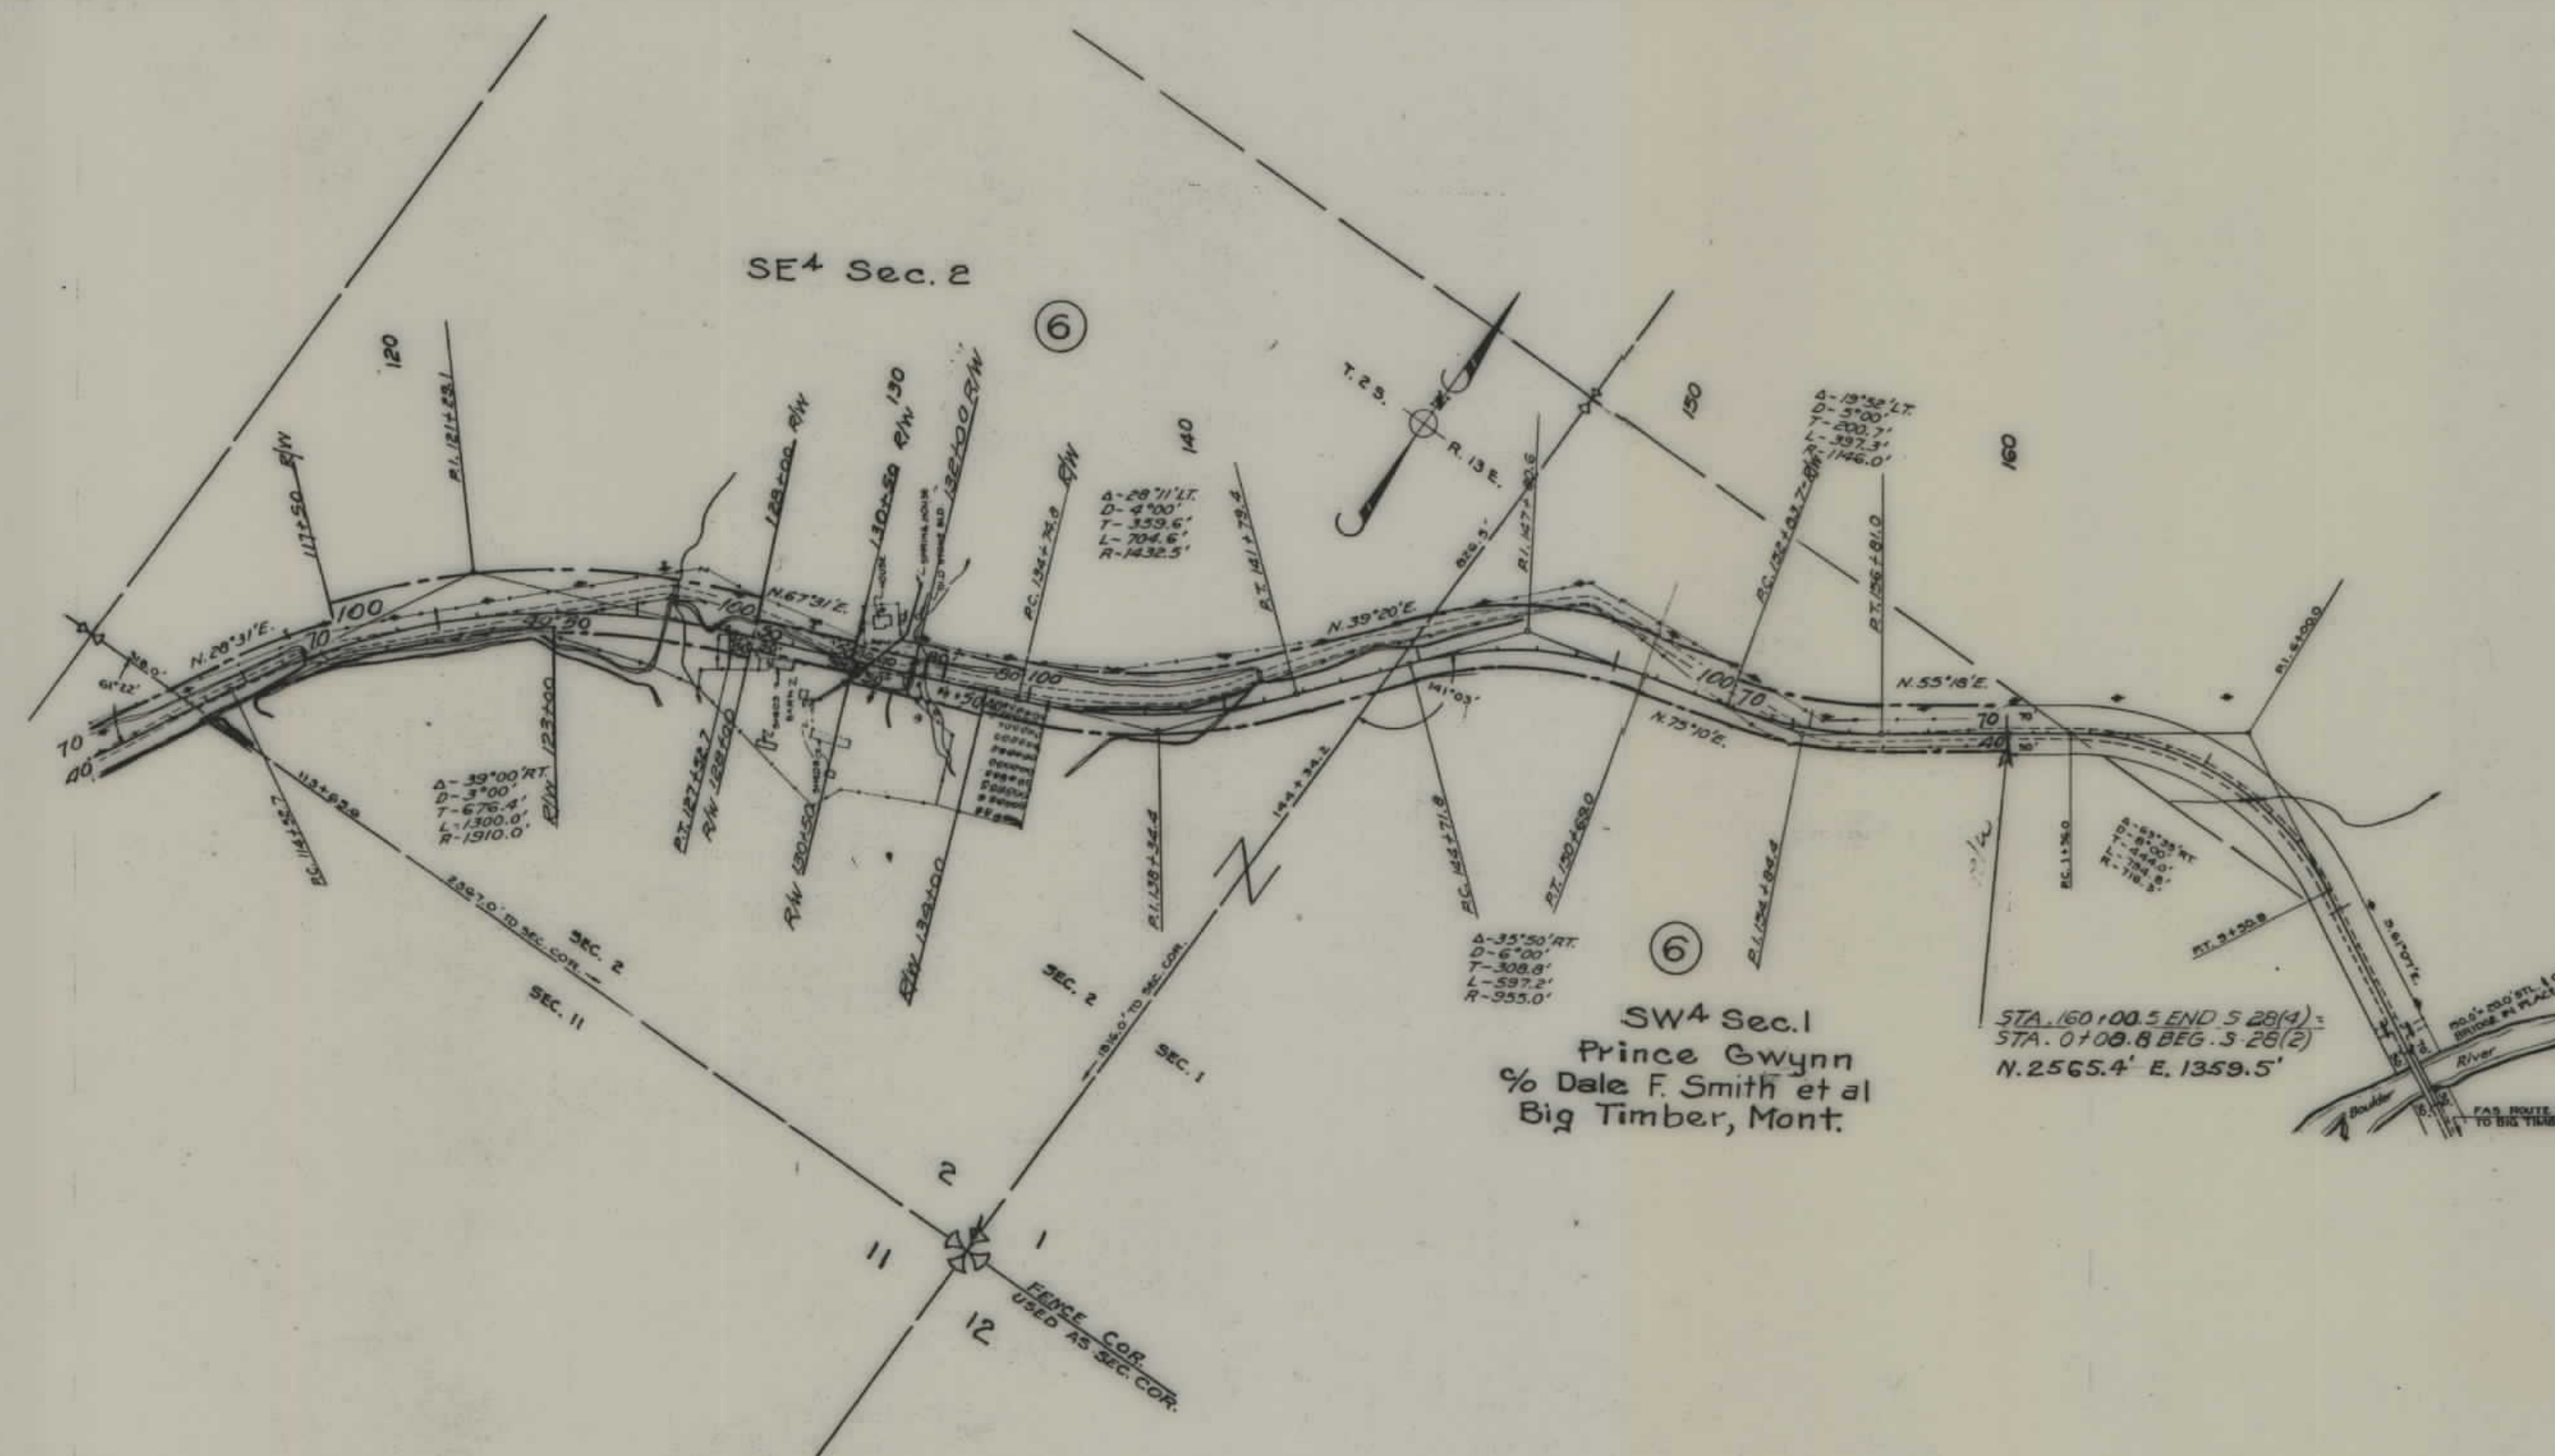

STATE OF MONTANA
STATE HIGHWAY COMMISSION
PLAT SHOWING LAND
REQUIRED FOR RIGHT OF WAY
SWEET GRASS COUNTY

SCALE 1"= 400' MAP COMPLETED 10-24-52
DESCRIPTIONS WRITTEN BY T.H.J. DATE 10-24-52
DESCRIPTIONS CHECKED BY M.B. DATE 10-24-52

APPROVED BY Malcolm Bowden R/W ENGINEER