


PLANS

NOT

TO

SCALE

FED. ROAD DIST. NO.	STATE	LOCAL ROAD NO.	R/W	SHEET NO.	TOTAL SHEETS
1	MONT.	52 (2)	3042 (1)	1	5

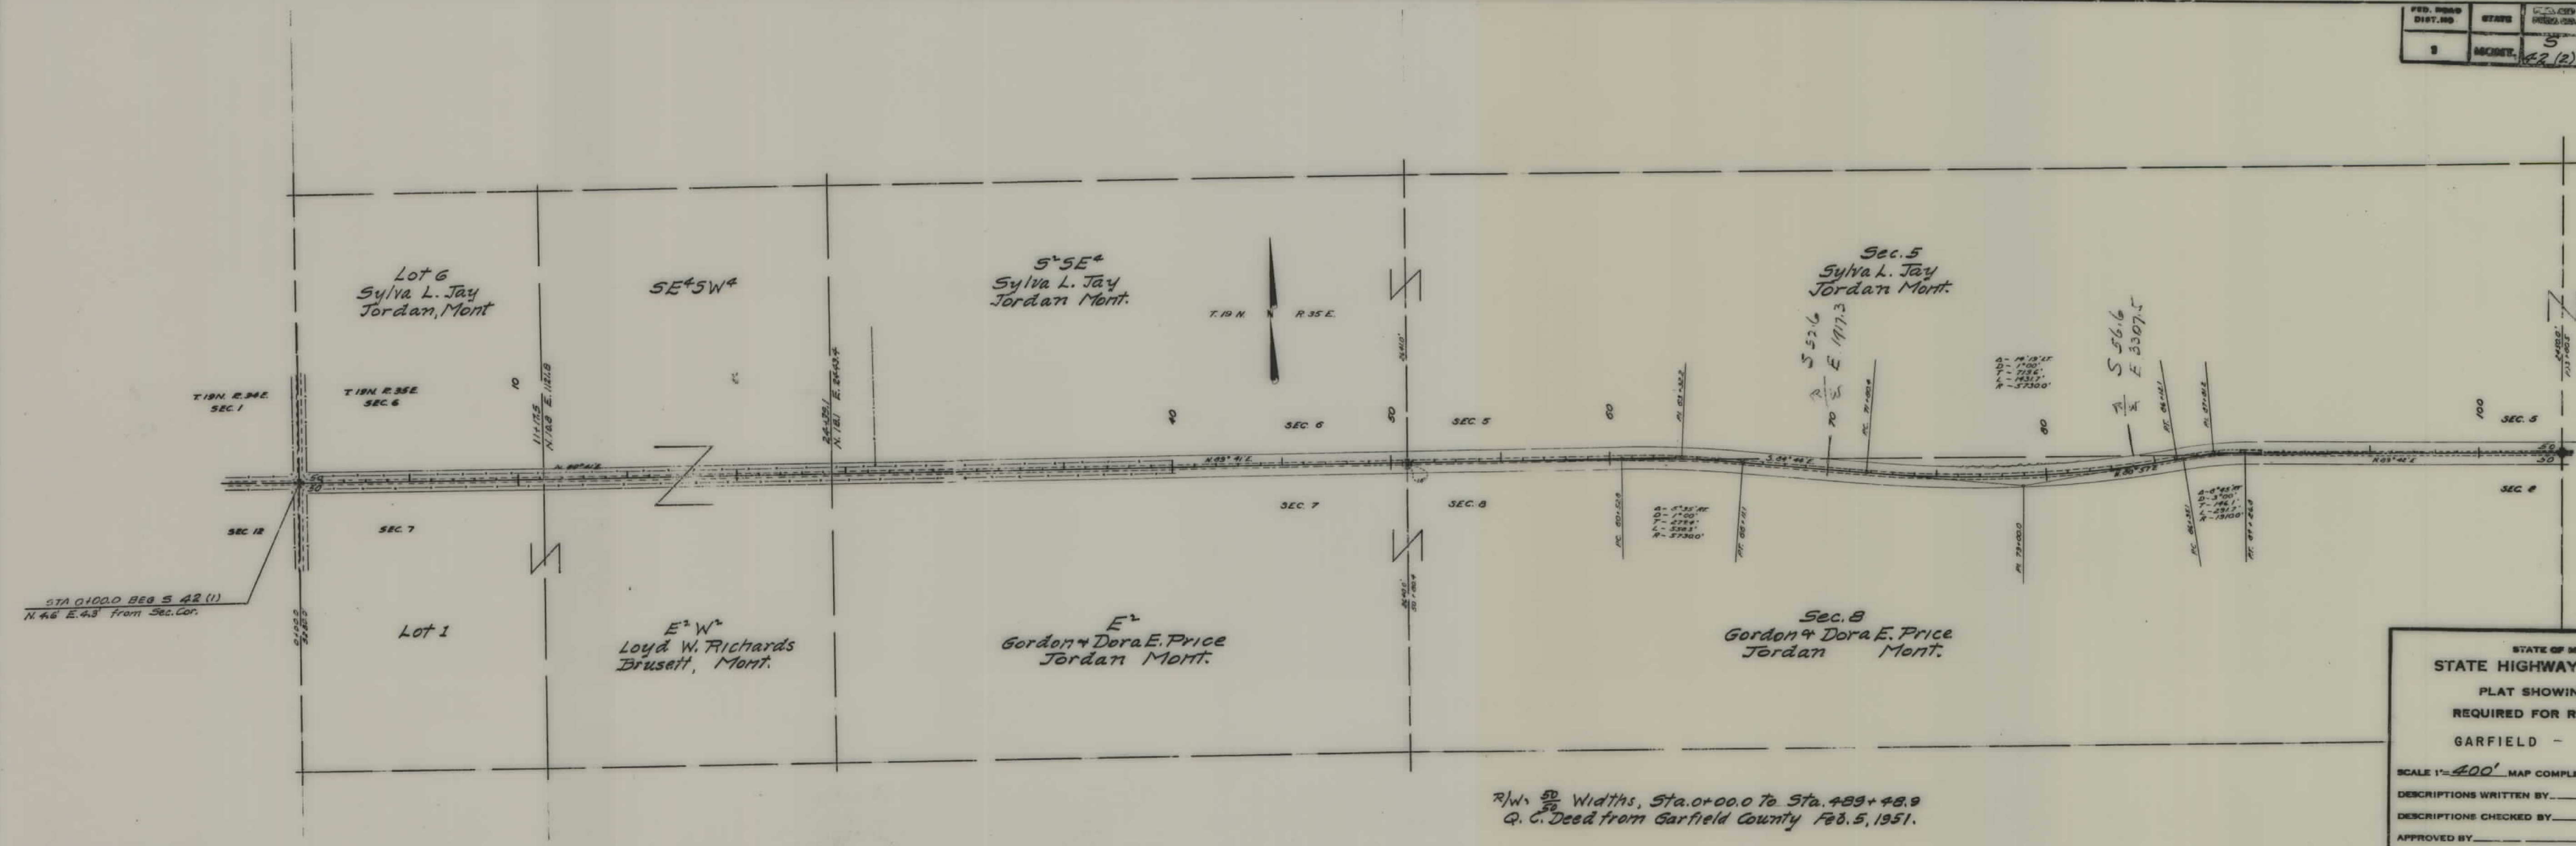

R/W, 50' Widths, Sta. 0+00.0 to Sta. 489+48.9
Q. C. Deed from Garfield County Feb. 5, 1951.

STATE OF MONTANA
STATE HIGHWAY COMMISSION
PLAT SHOWING LAND
REQUIRED FOR RIGHT OF WAY
GARFIELD - COUNTY

SCALE 1"=400' MAP COMPLETED Jan 1951


DESCRIPTIONS WRITTEN BY _____ DATE _____

DESCRIPTIONS CHECKED BY _____ DATE _____

APPROVED BY _____ PLANS DEPT.

APPROVED BY _____ R/W ENGINEER

FED. ROAD DIST. NO.	STATE	FED. AID PROJ. NO.	R/W	SHEET NO.	TOTAL SHEETS
1	MONT.	5 42(2)	3042(1)	2	5

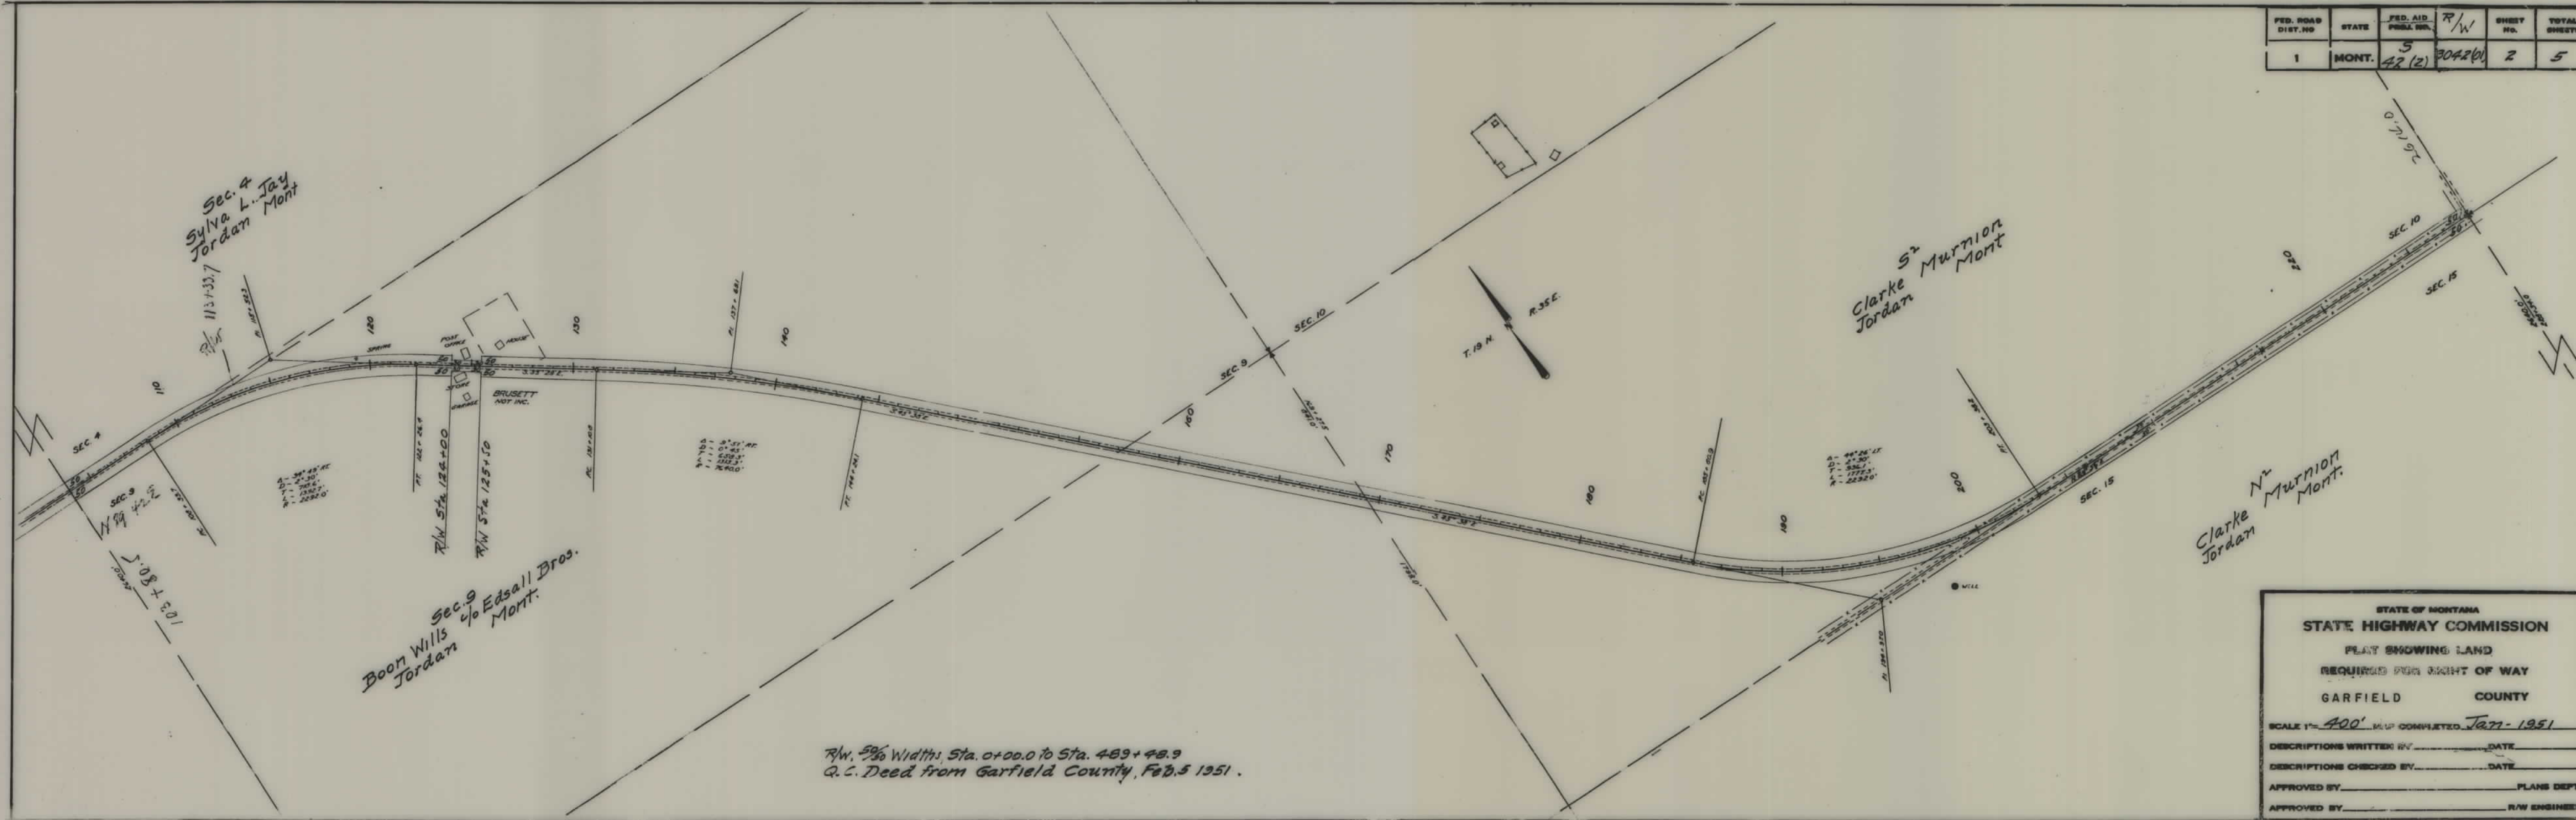

R/W, 50' Widths Sta. 0+00.0 to Sta. 489+48.9
Q.C. Deed from Garfield County, Feb. 5 1951.

STATE OF MONTANA
STATE HIGHWAY COMMISSION
PLAN SHOWING LAND
REQUIRED FOR RIGHT OF WAY
GARFIELD COUNTY


SCALE 1"=400' MAP COMPLETED Jan. 1951

DESCRIPTIONS WRITTEN BY _____ DATE _____

DESCRIPTIONS CHECKED BY _____ DATE _____

APPROVED BY _____ PLANS DEPT.

APPROVED BY _____ R/W ENGINEER

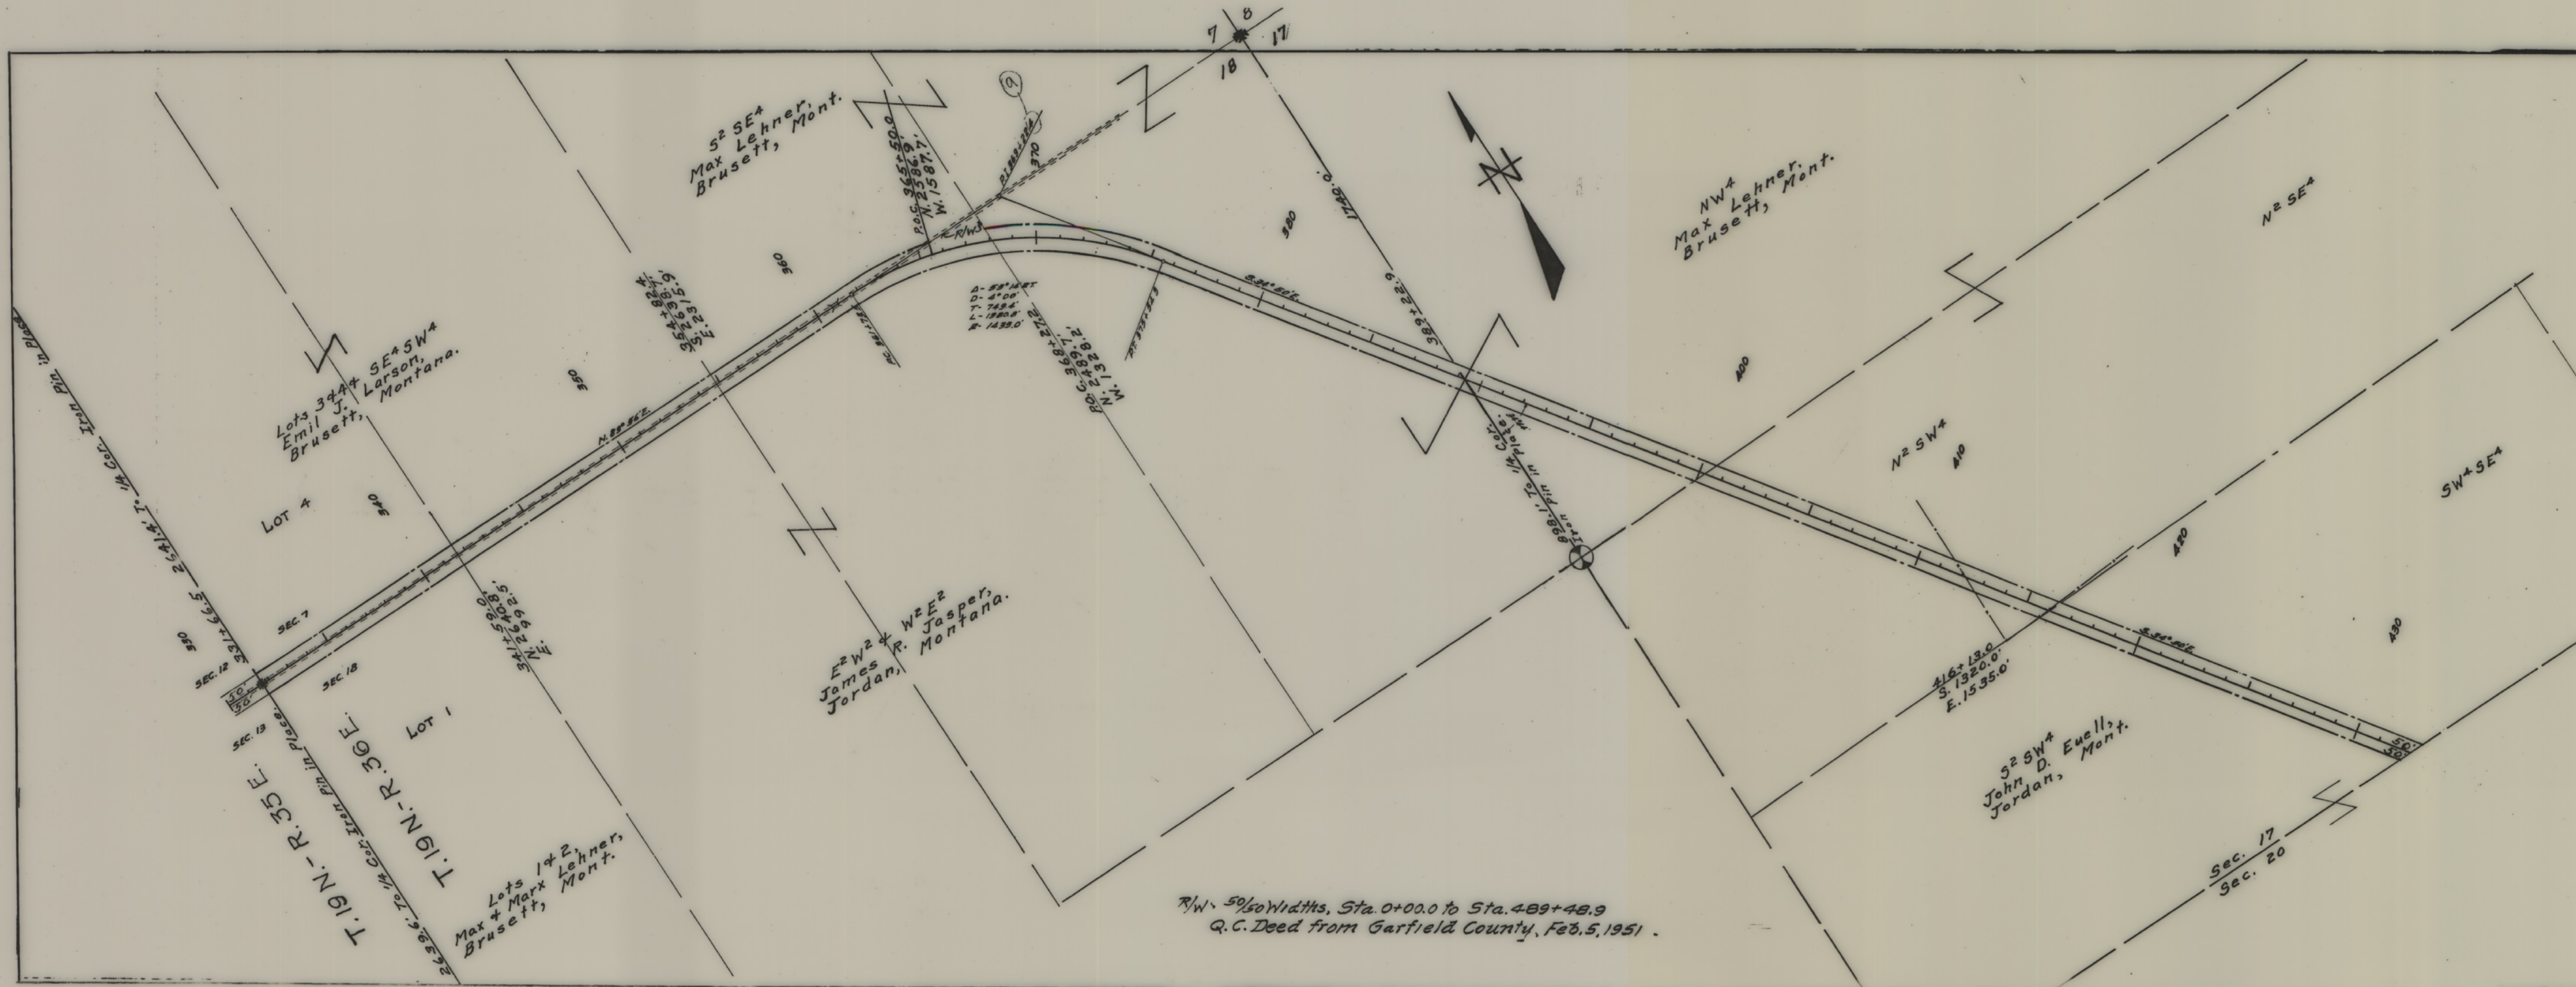


FED. ROAD DIST. NO.	STATE	FED. AID PROJ. NO.	STATE R/W NO.	SHEET NO.	TOTAL SHEETS
1	MONT.	S-42(2)	3042	4	5

STATE OF MONTANA
STATE HIGHWAY COMMISSION
PLAT SHOWING LAND
REQUIRED FOR RIGHT OF WAY
GARFIELD COUNTY

SCALE 1"= 400' MAP COMPLETED FEB 1948.
DESCRIPTIONS WRITTEN BY M.B.C. DATE 3-2-48
DESCRIPTIONS CHECKED BY M.B. DATE 3-3-48
APPROVED BY _____ PLANS DEPT.
APPROVED BY _____ R/W ENGINEER

R/W 50' widths, Sta. 0+00.0 to Sta. 489+48.9
Q.C. Deed from Garfield County, Feb. 5, 1951.

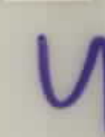S 42(2) SHT 5 OF 5

SCALE 1" = 400' MAP COMPLETED FEB. 1948
 DESCRIPTIONS WRITTEN BY MAL DATE 3-2-48
 DESCRIPTIONS CHECKED BY M.B. DATE 3-3-48
 APPROVED BY _____ PLANS DEPT.
 APPROVED BY _____ R/W ENGINEER