


PLANS
NOT
TO
SCALE

FED. ROAD DIST. NO.	STATE	FED AID PROJ. NO.	R/W NO.	SHEET NO.	TOTAL SHEET
8	MONT.	S 42(3)	3042-3	1	3

Construction Contract Awarded April 27, 1954

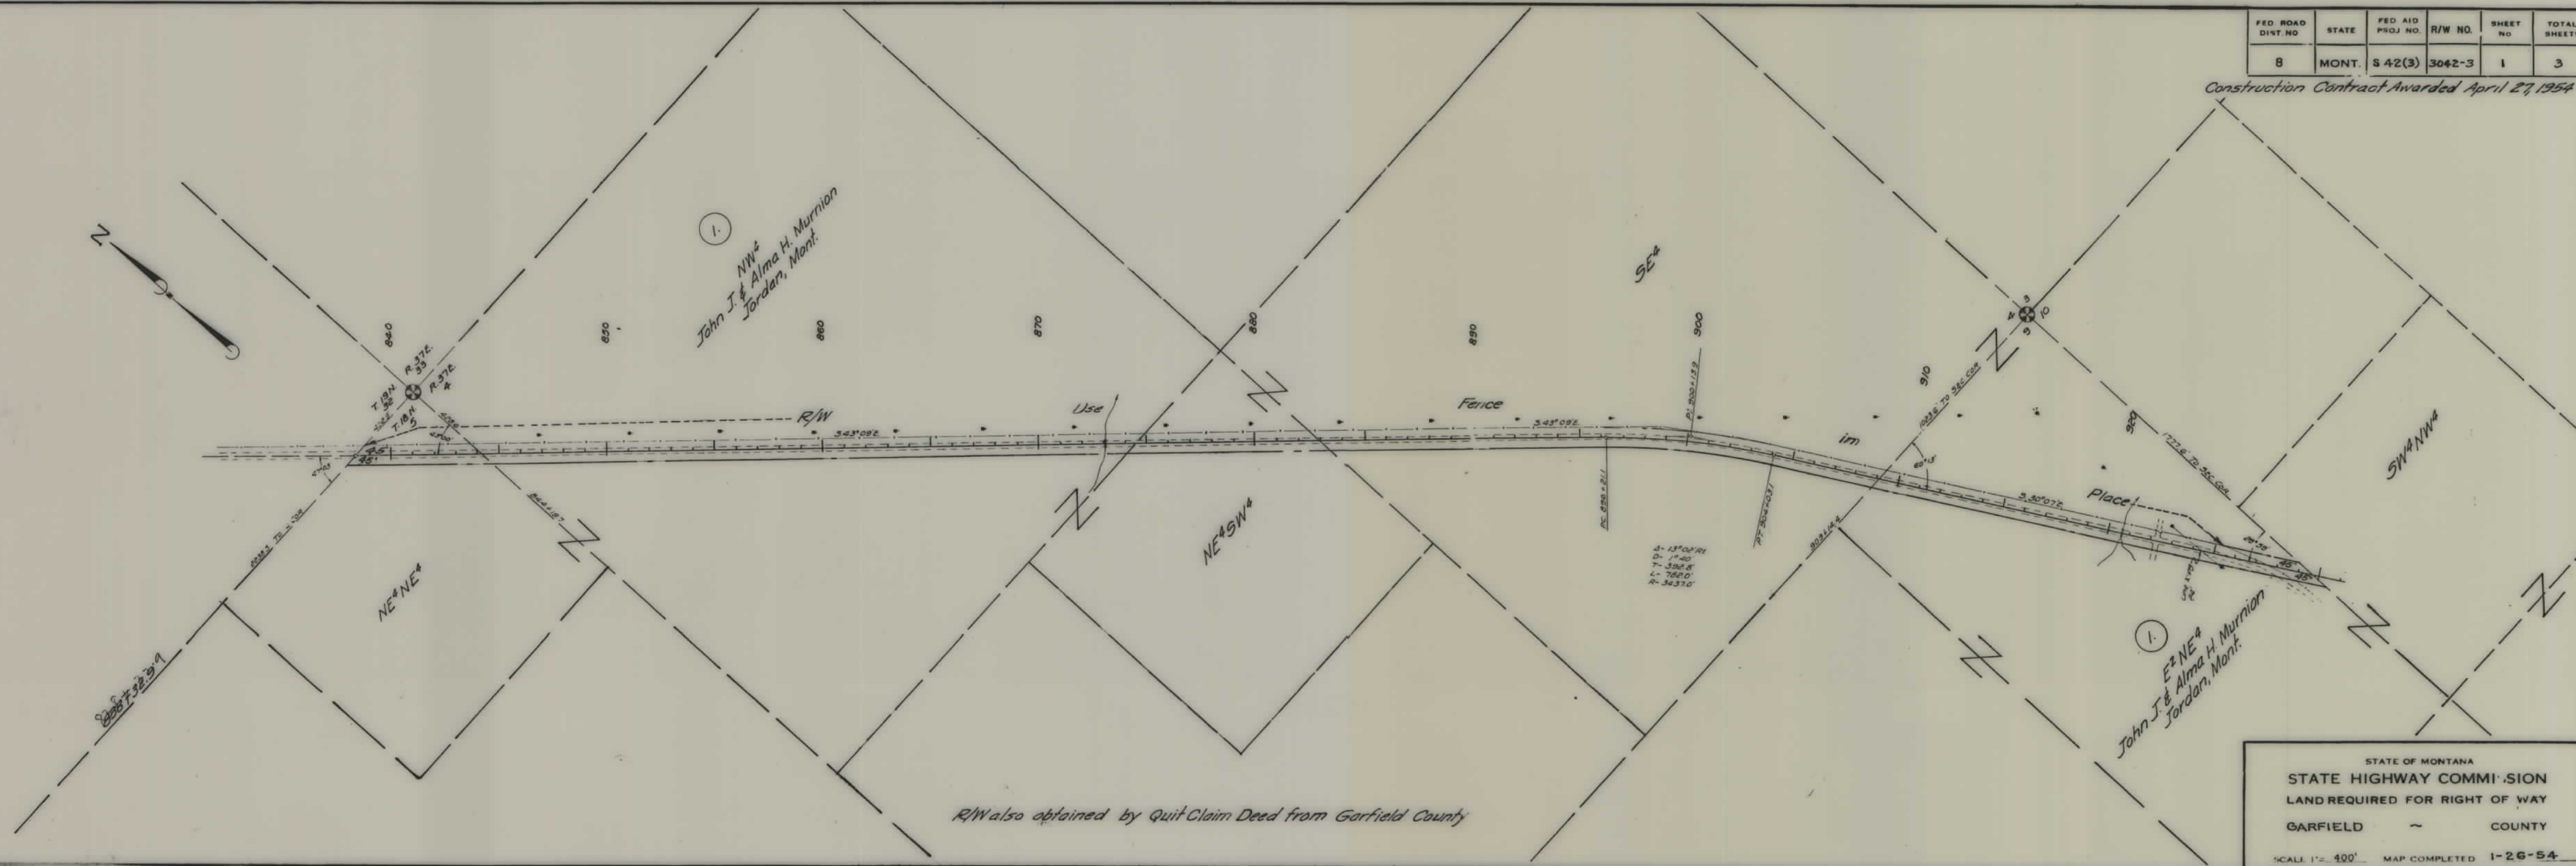

FED. ROAD DIST. NO.	STATE	FED. AID PROJ. NO.	R/W NO.	SHEET NO.	TOTAL SHEETS
8	MONT.	S42(3)	3042-3	2	3



STATE OF MONTANA
 STATE HIGHWAY COMMISSION
 LAND REQUIRED FOR RIGHT OF WAY
 GARFIELD ~ COUNTY
 SCALE 1" = 400' MAP COMPLETED 1-26-54

UNIT CLAIM DEED TO:
WARFIELD COUNTY MUSEUM
REDS M72, PG 655 9/22/05

