


PLANS

NOT

TO

SCALE

FED. ROAD DIST. NO.	STATE	FED. AID PROJ. NO.	STATE R/W No.	SHEET NO.	TOTAL SHEETS
1	MONT.	5-45(1)	3045	1	5

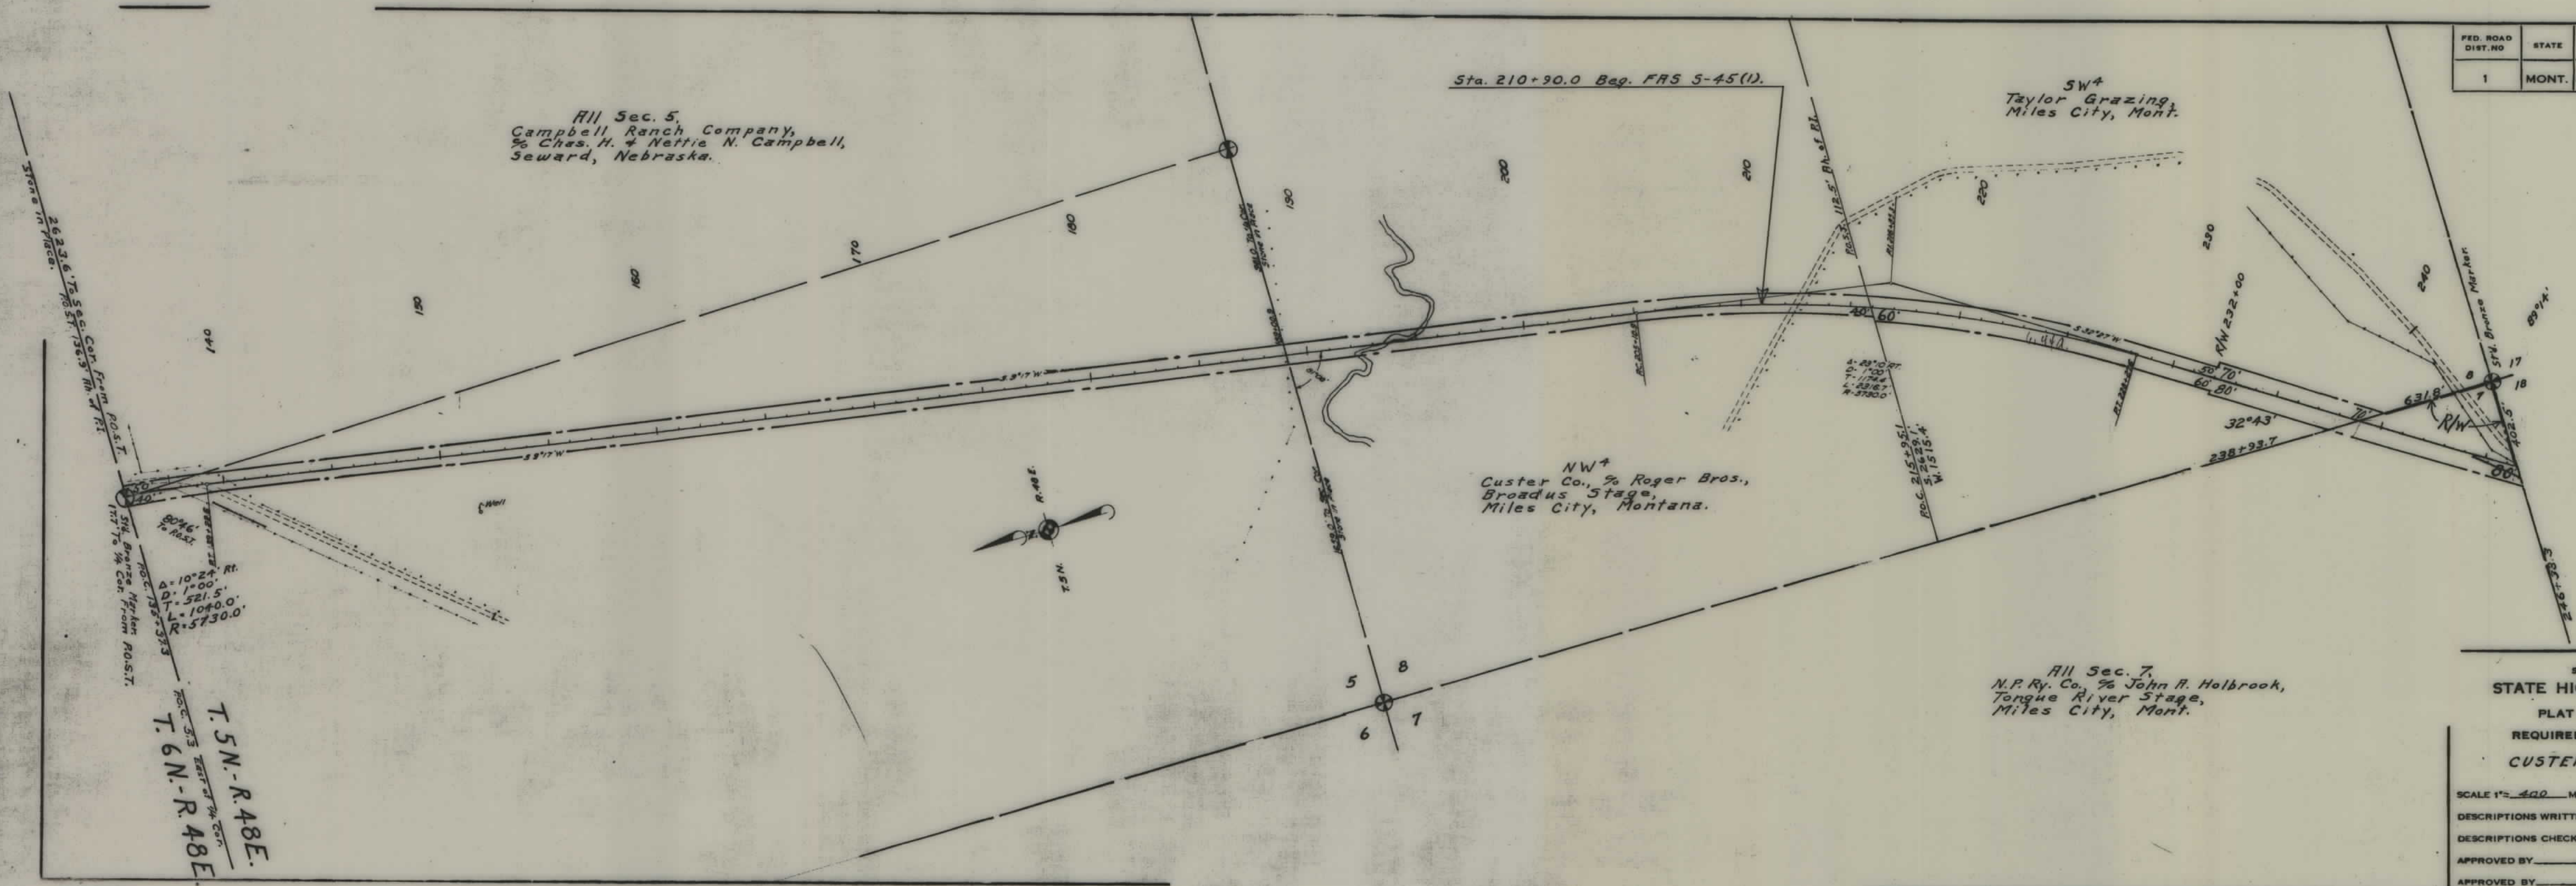

All Sec. 25,
Walter F. Sumner,
Tongue River Stage,
Miles City, Mont.

All Sec. 36,
State of Montana.

EZE
Jas. Nelson, % Annie Thrasher,
2737-4th St., Zone 3,
Washington, D. C.

All Sec. 35,
George W. Johnson,
210 So. Montana
Miles City, Mont.

FED. ROAD DIST. NO.	STATE	FED. AID PROJ. NO.	STATE R/W No.	SHEET NO.	TOTAL SHEETS
1	MONT.	3-45(1)	3045	3	5

STATE OF MONTANA
STATE HIGHWAY COMMISSION
PLAT SHOWING LAND
REQUIRED FOR RIGHT OF WAY
CUSTER COUNTY

SCALE 1"=400' MAP COMPLETED FEB 1947


DESCRIPTIONS WRITTEN BY EOP DATE 2-25-47

DESCRIPTIONS CHECKED BY WPL DATE 2-25-47

APPROVED BY _____ PLANS DEPT.

APPROVED BY _____ R/W ENGINEER

T.5N.-R.47E.
T.5N.-R.48E.
T.4N.-R.48E.

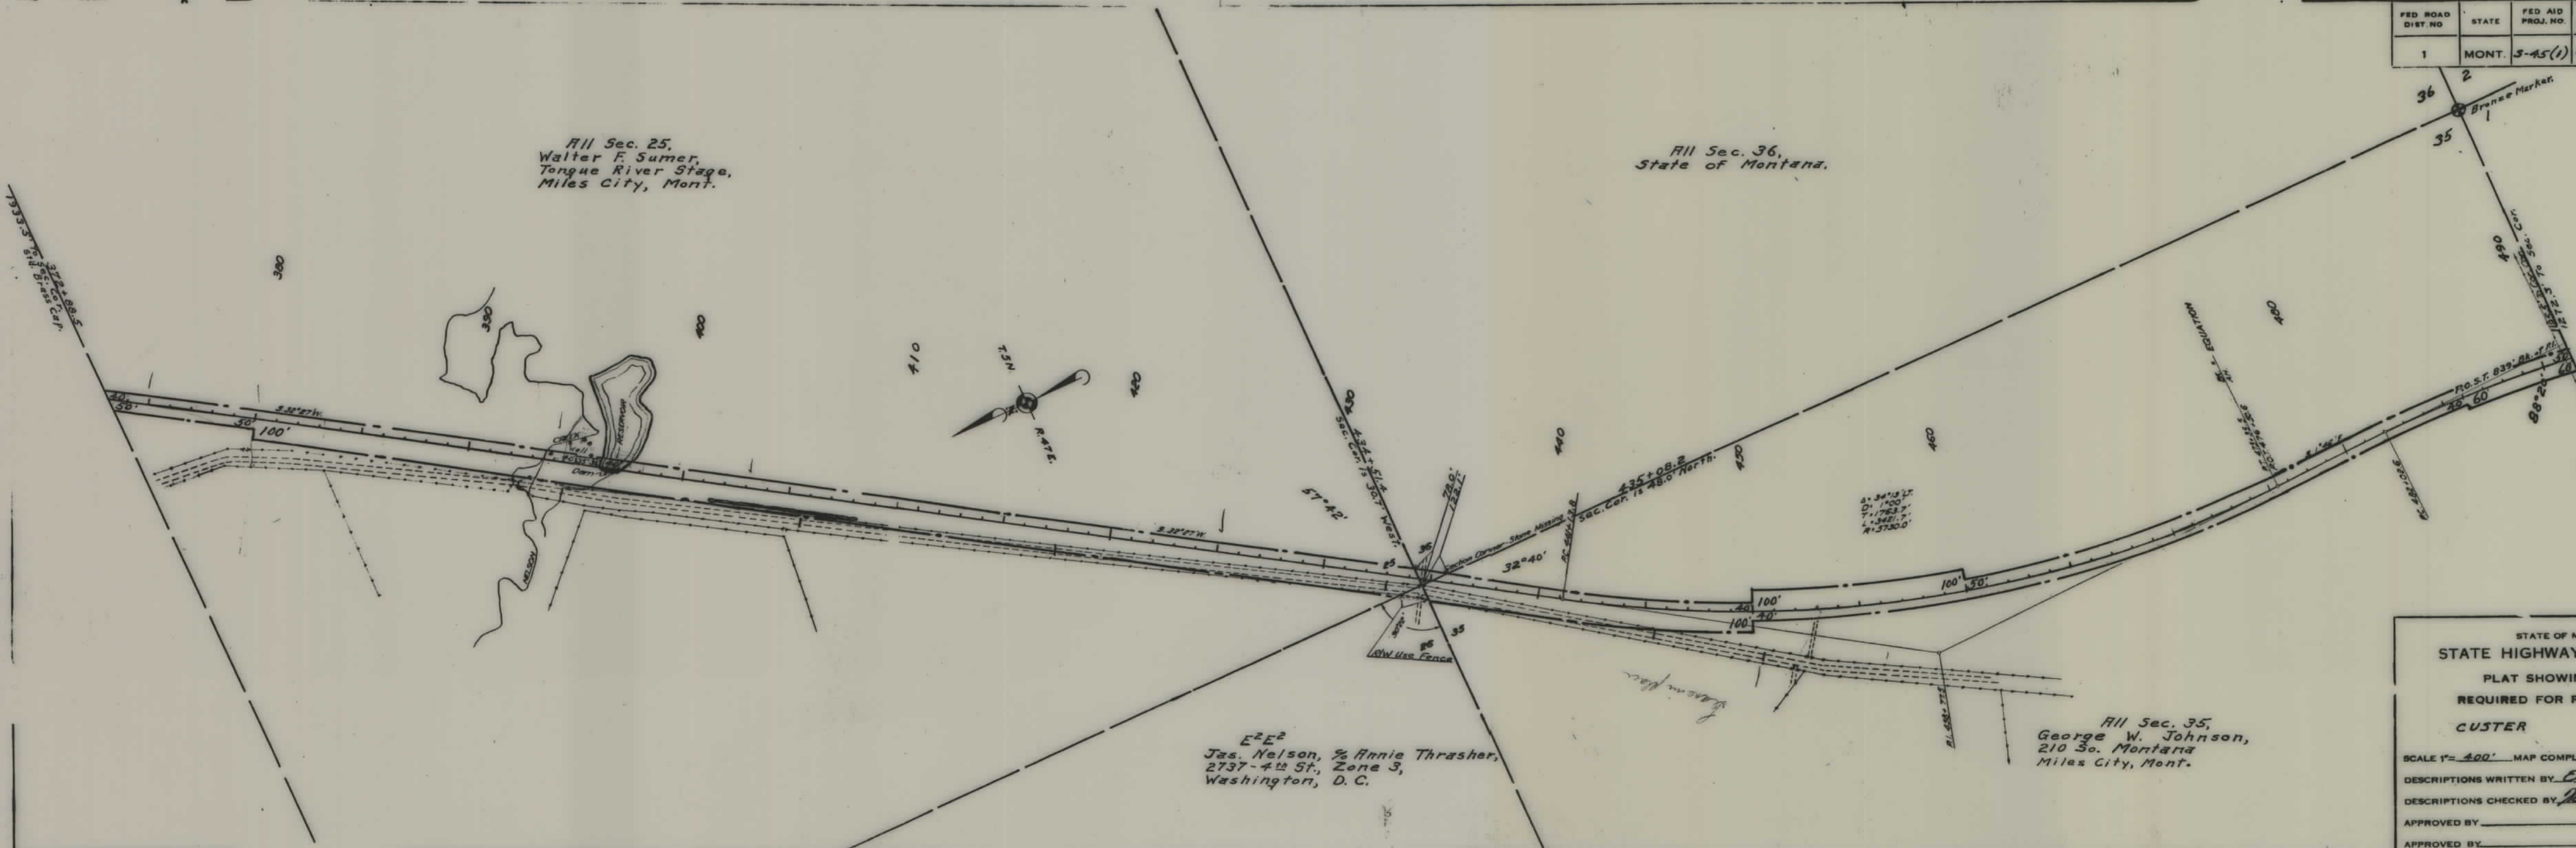

FED. ROAD DIST. NO.	STATE	FED. AID PROJ. NO.	STATE R/W No.	SHEET NO.	TOTAL SHEETS
1	MONT.	S-45(1)	3045	4	5

All Sec. 6,
East of Tongue River,
Chas. Johnson,
Tongue River Stage,
Miles City, Mont.

Portion of NW⁴ North of Ash Cr.
Chas. Johnson,
Tongue River Stage,
Miles City, Mont.

N²SE⁴-SW⁴SE⁴+ Lots 6+9,
Glenn H. Bickle,
Tongue River Stage,
Miles City, Mont.

Portion of NE⁴ South of Ash Cr.
Elsie + Carol Howard,
117 North Center,
Miles City, Mont.


Portion of NE⁴ North of Ash Cr.
Chas. Johnson,
Tongue River Stage,
Miles City, Mont.

STATE OF MONTANA
STATE HIGHWAY COMMISSION
PLAT SHOWING LAND
REQUIRED FOR RIGHT OF WAY
CUSTER COUNTY

SCALE 1" = 400' MAP COMPLETED FEB 1947
DESCRIPTIONS WRITTEN BY EOP DATE 2-25-47
DESCRIPTIONS CHECKED BY MRL DATE 2-25-47
APPROVED BY _____ PLANS DEPT.
APPROVED BY _____ R/W ENGINEER

T.4N.-R.48E.
T.4N.-R.47E.

T.4N.-R.48E.
T.5N.-R.47E.

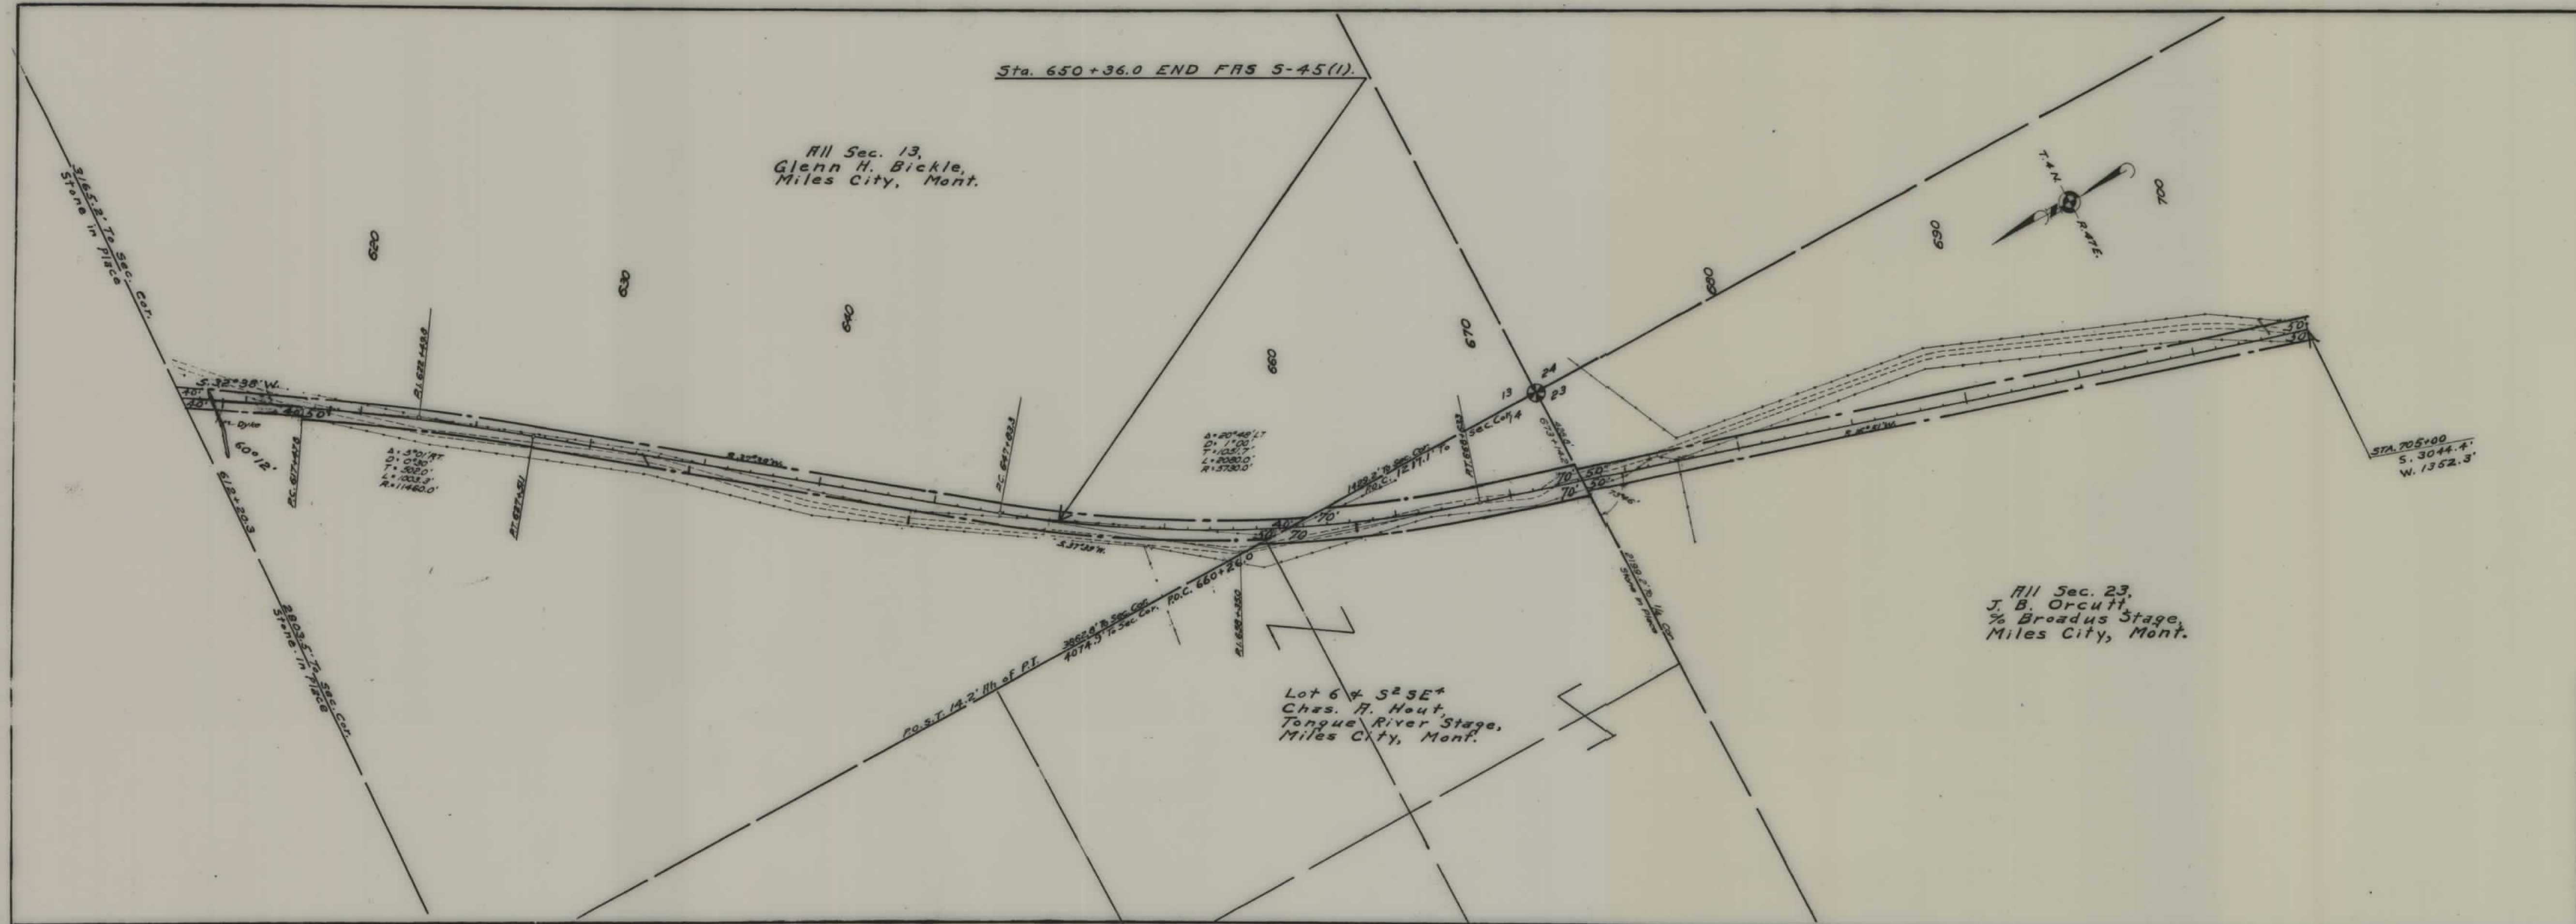

FED. ROAD DIST. NO.	STATE	FED. AID PROJ. NO.	STATE R/W No.	SHEET NO.	TOTAL SHEETS
1	MONT.	3-45(1)	3045	5	5

STATE OF MONTANA
STATE HIGHWAY COMMISSION
PLAT SHOWING LAND
REQUIRED FOR RIGHT OF WAY
CUSTER COUNTY

SCALE 1" = 400' MAP COMPLETED FEB 1947.

DESCRIPTIONS WRITTEN BY EOP DATE 2-25-47

DESCRIPTIONS CHECKED BY MAL DATE 2-25-47

APPROVED BY _____ PLANS DEPT.

APPROVED BY _____ R/W ENGINEER