

PLANS

NOT

TO

SCALE

MONT. 014398


DEPARTMENT OF THE INTERIOR
BUREAU OF LAND MANAGEMENT
LAND OFFICE, BILLINGS, MONTANA

I HEREBY CERTIFY THAT THE RIGHT-OF-WAY REPRESENTED HEREON
(SHEETS 2, 4, and 5 of Mont. S 45 (3)) IN THE FOLLOWING-
LISTED SUBDIVISIONS IS UNAPPROPRIATED AND UNRESERVED
PUBLIC DOMAIN WITHIN FEDERAL GRAZING DISTRICT NO. 3.

- T 3 N, R 46 E, Sec. 28, SE 1/4
- T 3 N, R 46 E, Sec. 34, NW 1/4
- T 2 N, R 46 E, Sec. 6, S 1/2
- T 2 N, R 45 E, Sec. 14, NW 1/4
- T 3 N, R 46 E, Sec. 32 (R/W S 1/2 Materials Site E 1/2 NW 1/4)

January 26 1955
(date)

John A. Wood
ACTING MANAGER
all Sec 22
Ed Love

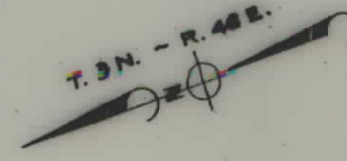

FED. ROAD DIST. NO.	STATE	FED. AID PROJ. NO.	R/W NO.	SHEET NO.	TOTAL SHEETS
8	MONT.	S-45(3)	3045-03	2	5

BLM Exhibit

ALL SEC. 34
U. S. Govt.
Public Domain


HWY EASEMENT TO MDT
DOC. NO. 140982
2-21-08

S 1/2 S 2
U. S. Govt.
Public Domain


HWY EASE. TO MDT
DOC. NO. 140985
2-21-08 1.86 AC

STATE OF MONTANA
STATE HIGHWAY COMMISSION
LAND REQUIRED FOR RIGHT OF WAY
CUSTER COUNTY
SCALE 1" = 400' MAP COMPLETED

FED ROAD DIST NO	STATE	FED AID PROJ NO	R/W NO.	SHEET NO	TOTAL SHEETS
8	MONT.	S-45(3)	3045-03	3	5

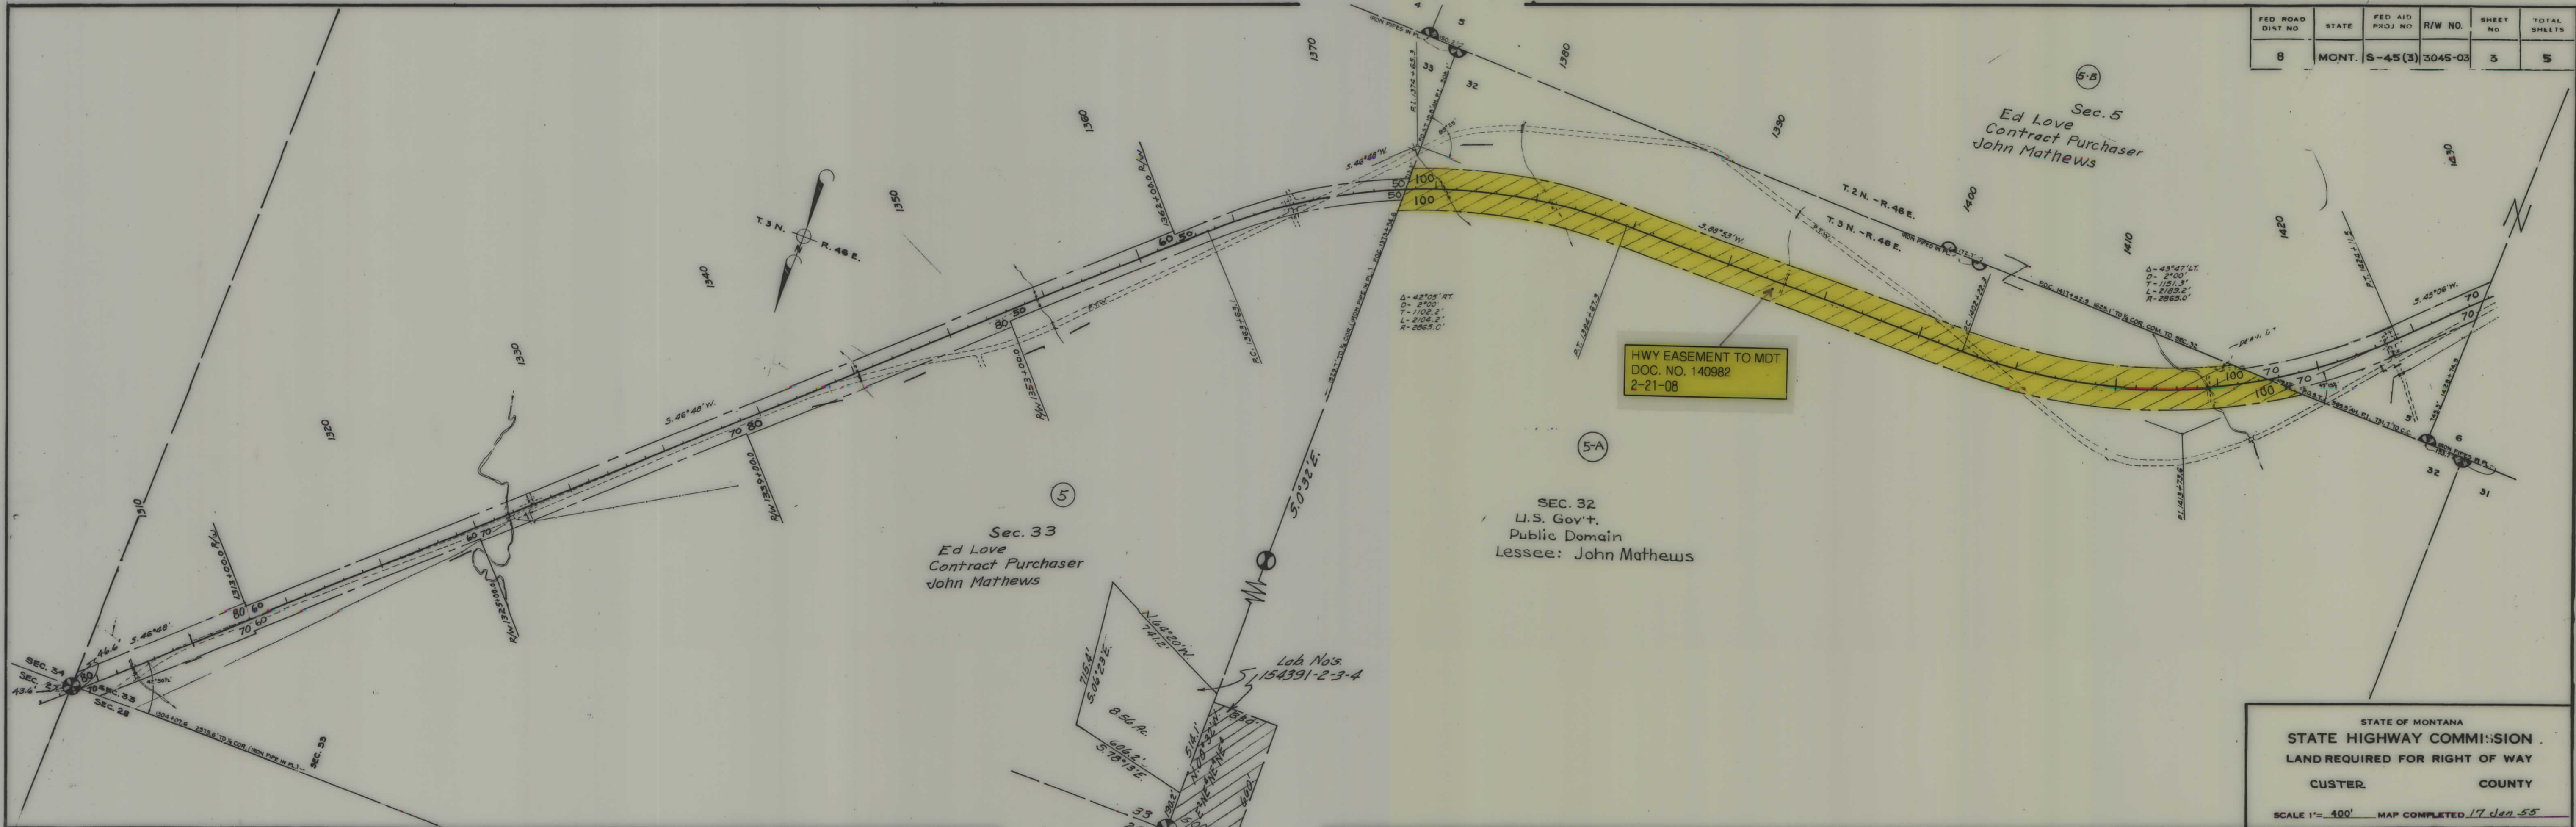

FED. ROAD DIST. NO.	STATE	FED. AID PROJ. NO.	R/W NO.	SHEET NO.	TOTAL SHEETS
8	MONT.	S-45(3)	3045-03	4	5

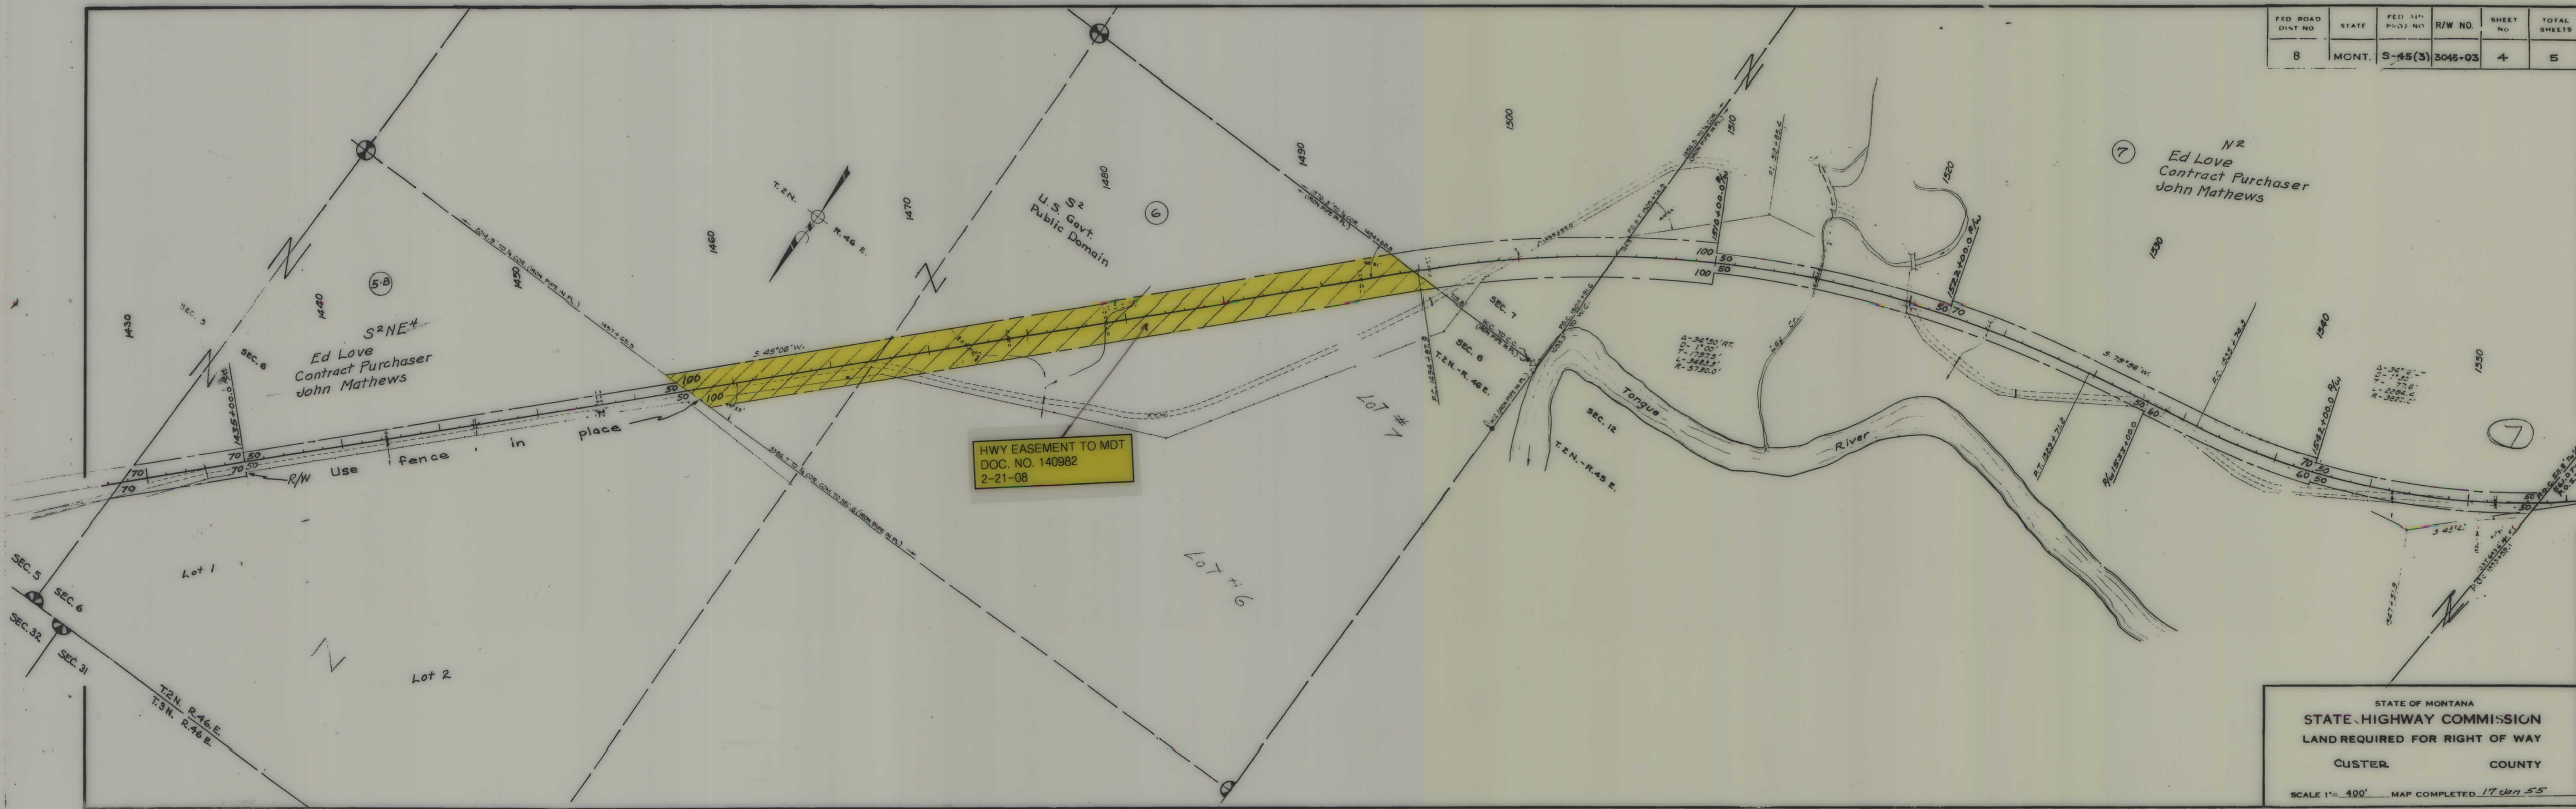

STATE OF MONTANA
 STATE HIGHWAY COMMISSION
 LAND REQUIRED FOR RIGHT OF WAY
 CLUSTER COUNTY
 SCALE 1"= 400' MAP COMPLETED 17 Jan 55

