


PLANS

NOT

TO

SCALE

UTILITY MOVES				
STATION	PWR POLE		TEL POLE	
	LT.	RT.	LT.	RT.
22+50				
24+70				
42+25				
45+80				
52+05				
53+74				
56+45				
59+07				
246+50				
246+70				
249+20				
251+75				
49+82				
TOTAL	1	5	2	5

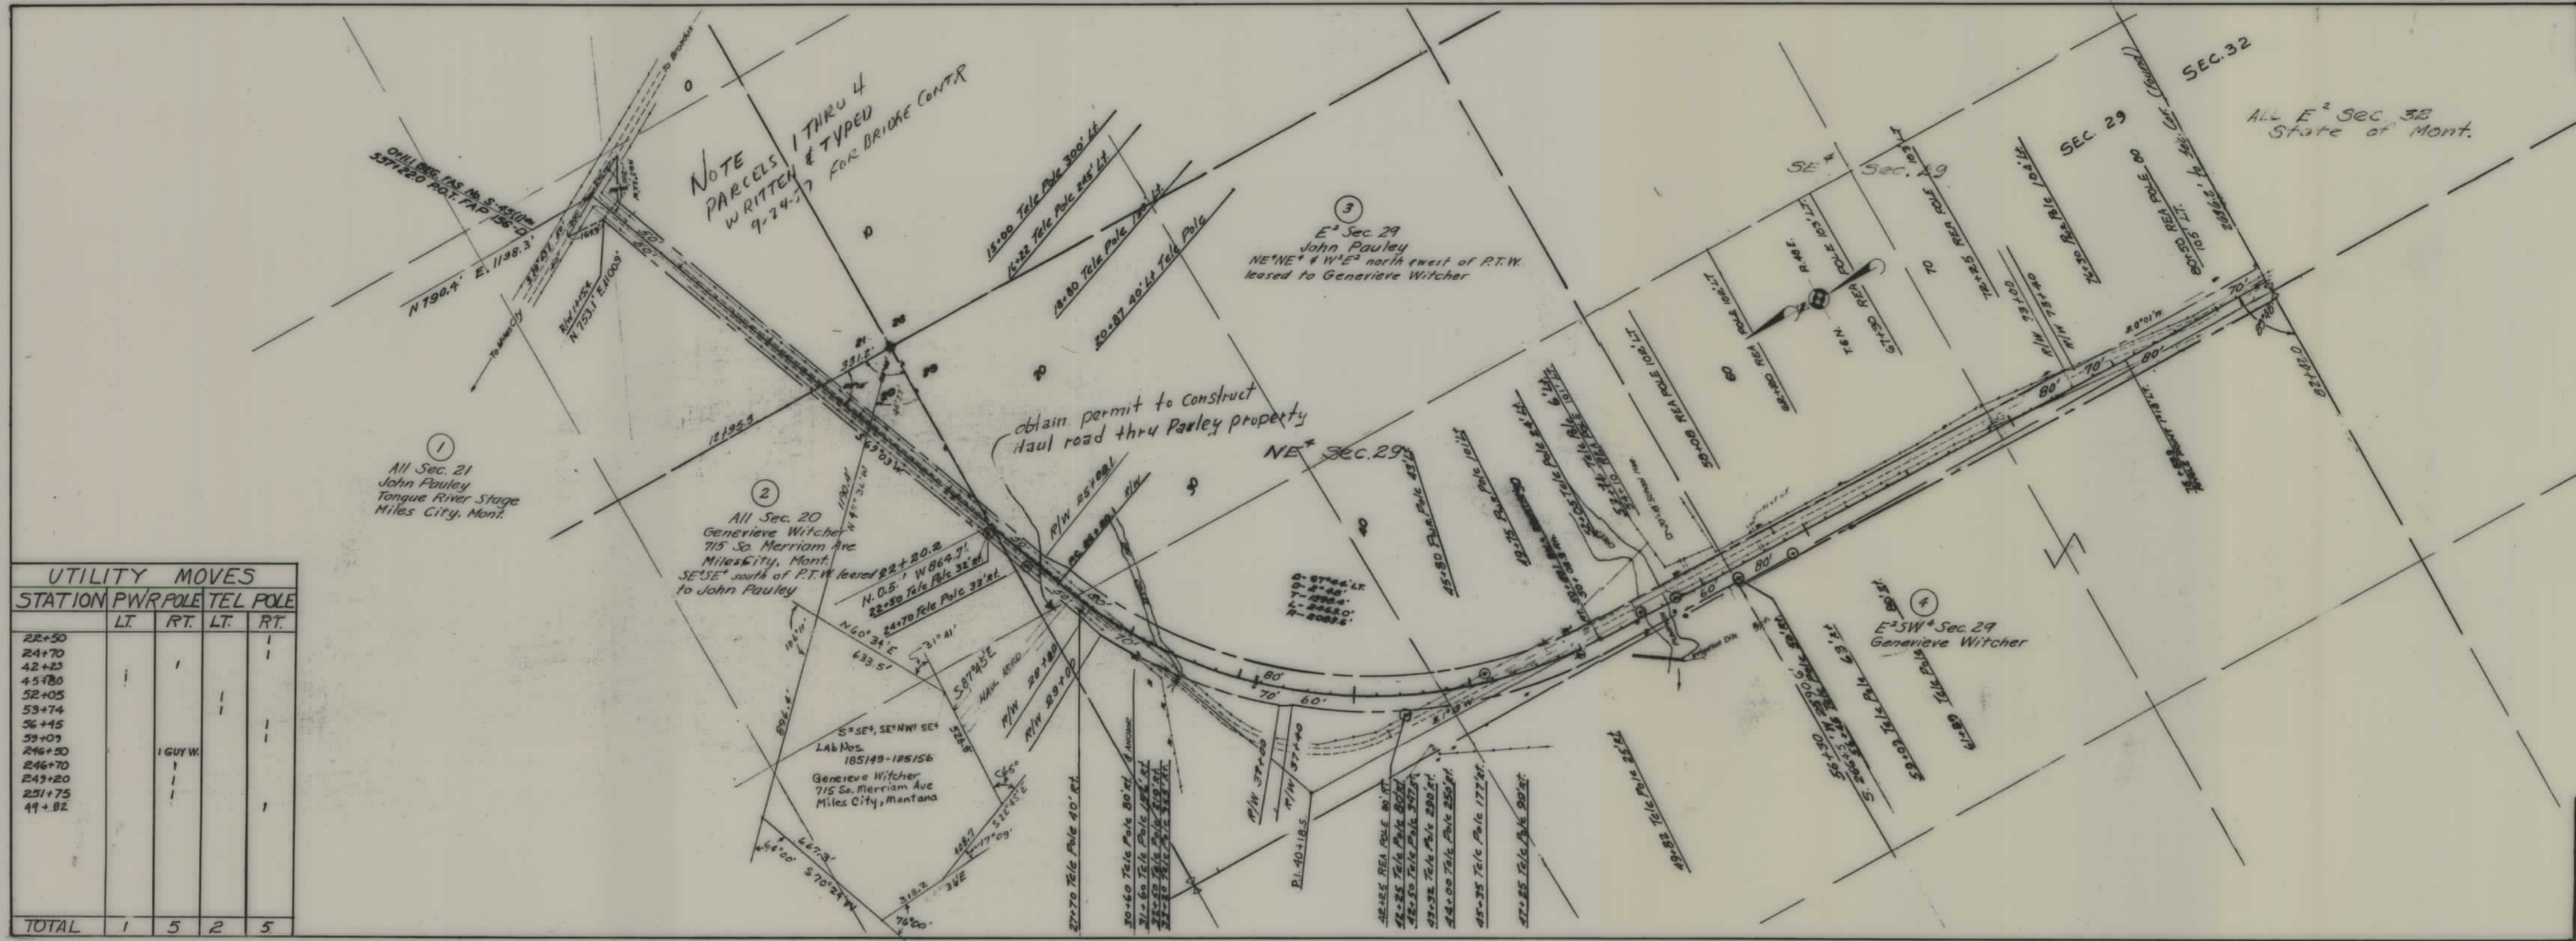

FED. ROAD DIST. NO.	STATE	FED. AID PROJ. NO.	R/W NO.	SHEET NO.	TOTAL SHEETS
8	MONT.	5-45(5)	3045-05	1	3

5-45(5) P.E. & R/W & I.C.
5-45(8) RDWY.

STATE OF MONTANA
STATE HIGHWAY COMMISSION
LAND REQUIRED FOR RIGHT OF WAY
Custer COUNTY

SCALE 1"=400' MAP COMPLETED 10-22-57

FED. ROAD DIST. NO.	STATE	FED. AID PROJ. NO.	R/W NO.	SHEET NO.	TOTAL SHEETS
8	MONT.	5-45(B)	3045-05	2	3

545(5) PE R/W I.S.C.
545(B) RDWY.

ALL Sec. 5
F Hugo & Cecelia R Muggli
Miles City, Montana

GROSS 3.25
P.T.W. 2.64
NET .61

36.75 Acs.

NW 1/4 NE 1/4

E 1/2 NW 1/4, Sec. 32
F Hugo & Cecelia R. Muggli
Miles City

GROSS 2.88
P.T.W. 2.58
NET .30

37.12 Acs.

W 1/2 E 1/2, Sec. 32
State of Montana

GROSS 2.73
P.T.W. 2.43
NET .30

37.27 Acs.

E 1/2 SW 1/4, Sec. 32
Raymond Stanley
Miles City, Montana

GROSS 2.73
P.T.W. 2.66
NET .07

37.27 Acs.

STA. 139+226 P.T. REG. FAS-3-45(1)

SEC. 32
T.6N-R.48E.

SEC. 5
T.5N-R.48E.


NE 1/4 NW 1/4

NW 1/4 NE 1/4

STATE OF MONTANA
STATE HIGHWAY COMMISSION
LAND REQUIRED FOR RIGHT OF WAY
CUSTER COUNTY
SCALE 1" = 400' MAP COMPLETED

FED ROAD DIST NO	STATE	FED AID PROJ NO	R/W NO	SHEET NO	TOTAL SHEETS
8	MONT	545(5)		3	3

545(5) R.E. & R/W I.C.
545(8) RDWY.

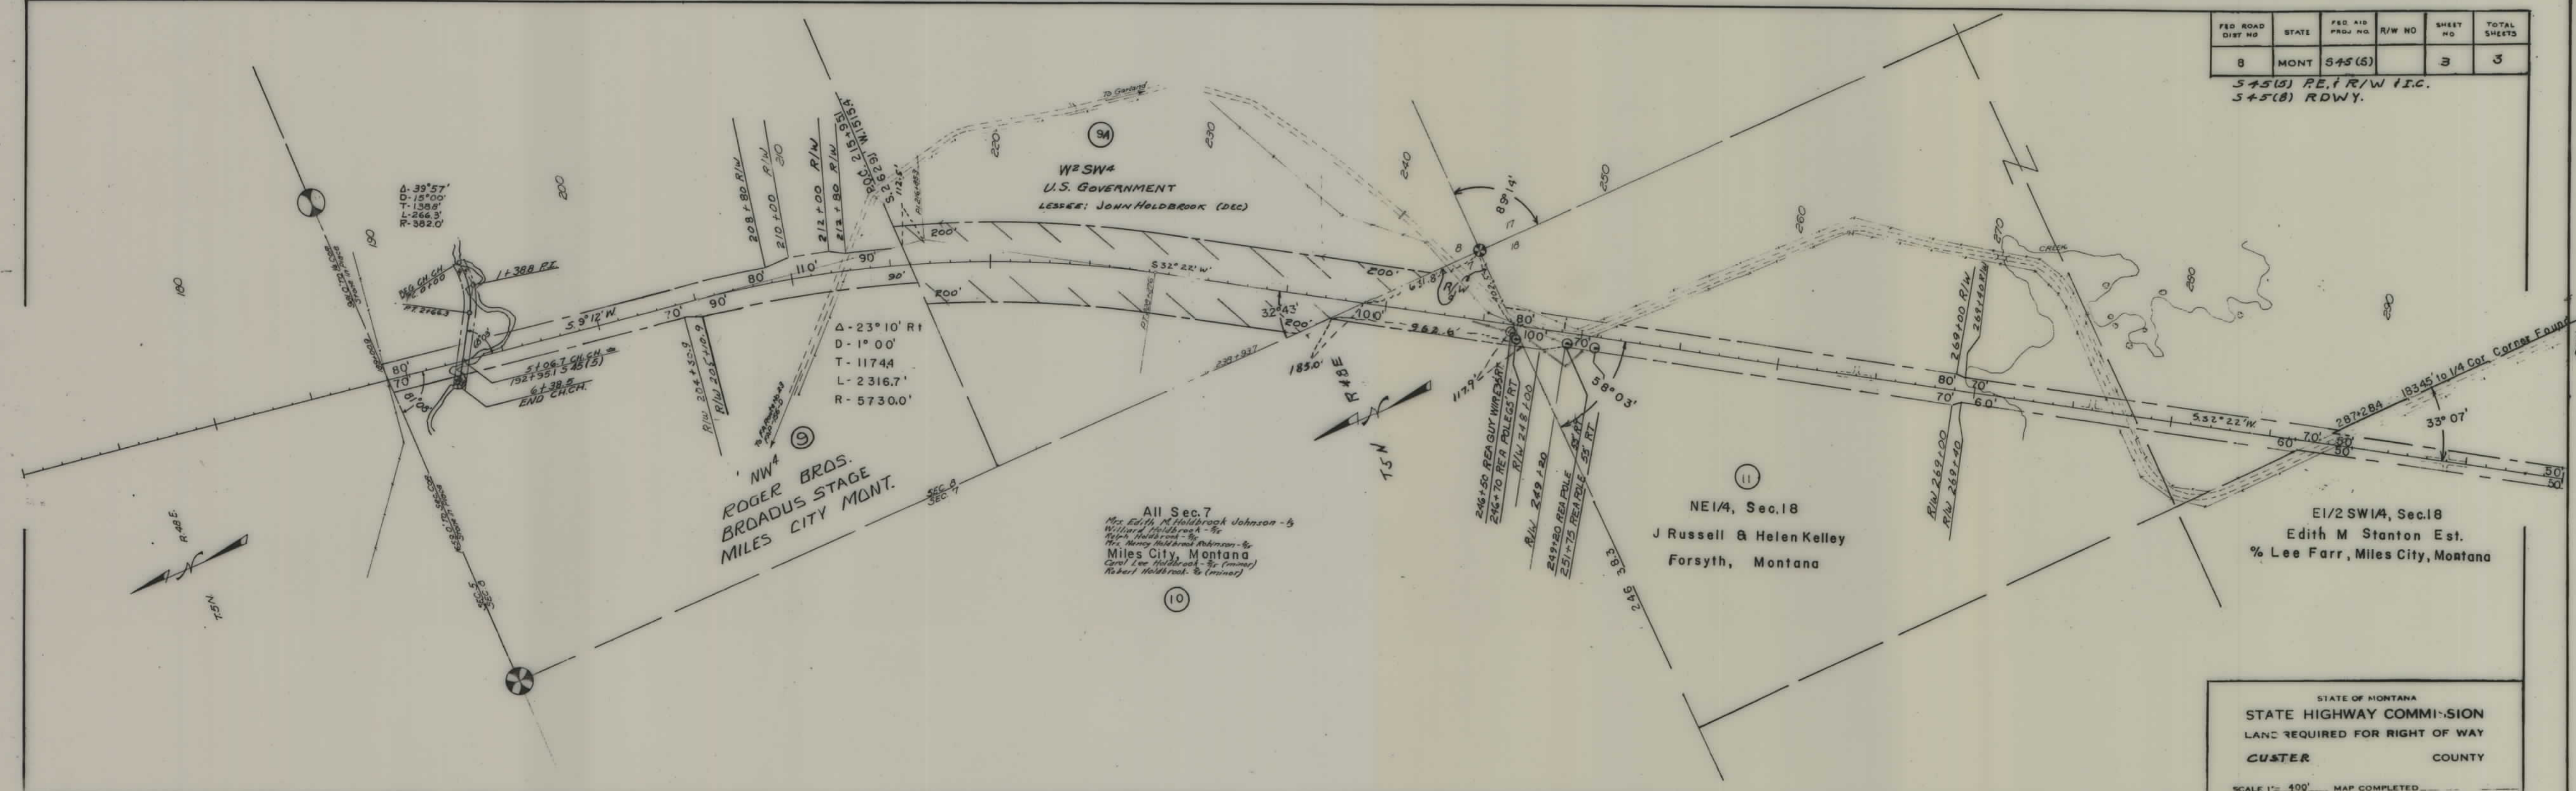

STATE OF MONTANA
STATE HIGHWAY COMMISSION
LAND REQUIRED FOR RIGHT OF WAY
CUSTER COUNTY
SCALE 1" = 400' MAP COMPLETED