


PLANS
NOT
TO
SCALE

FED. ROAD DIST. NO.	STATE	FED. AID PROJ. NO.	R/W NO.	SHEET NO.	TOTAL SHEETS
8	MONT.	549(4)	3049-04	1	2


549(4) - PE & RIW
549(5) - CONST

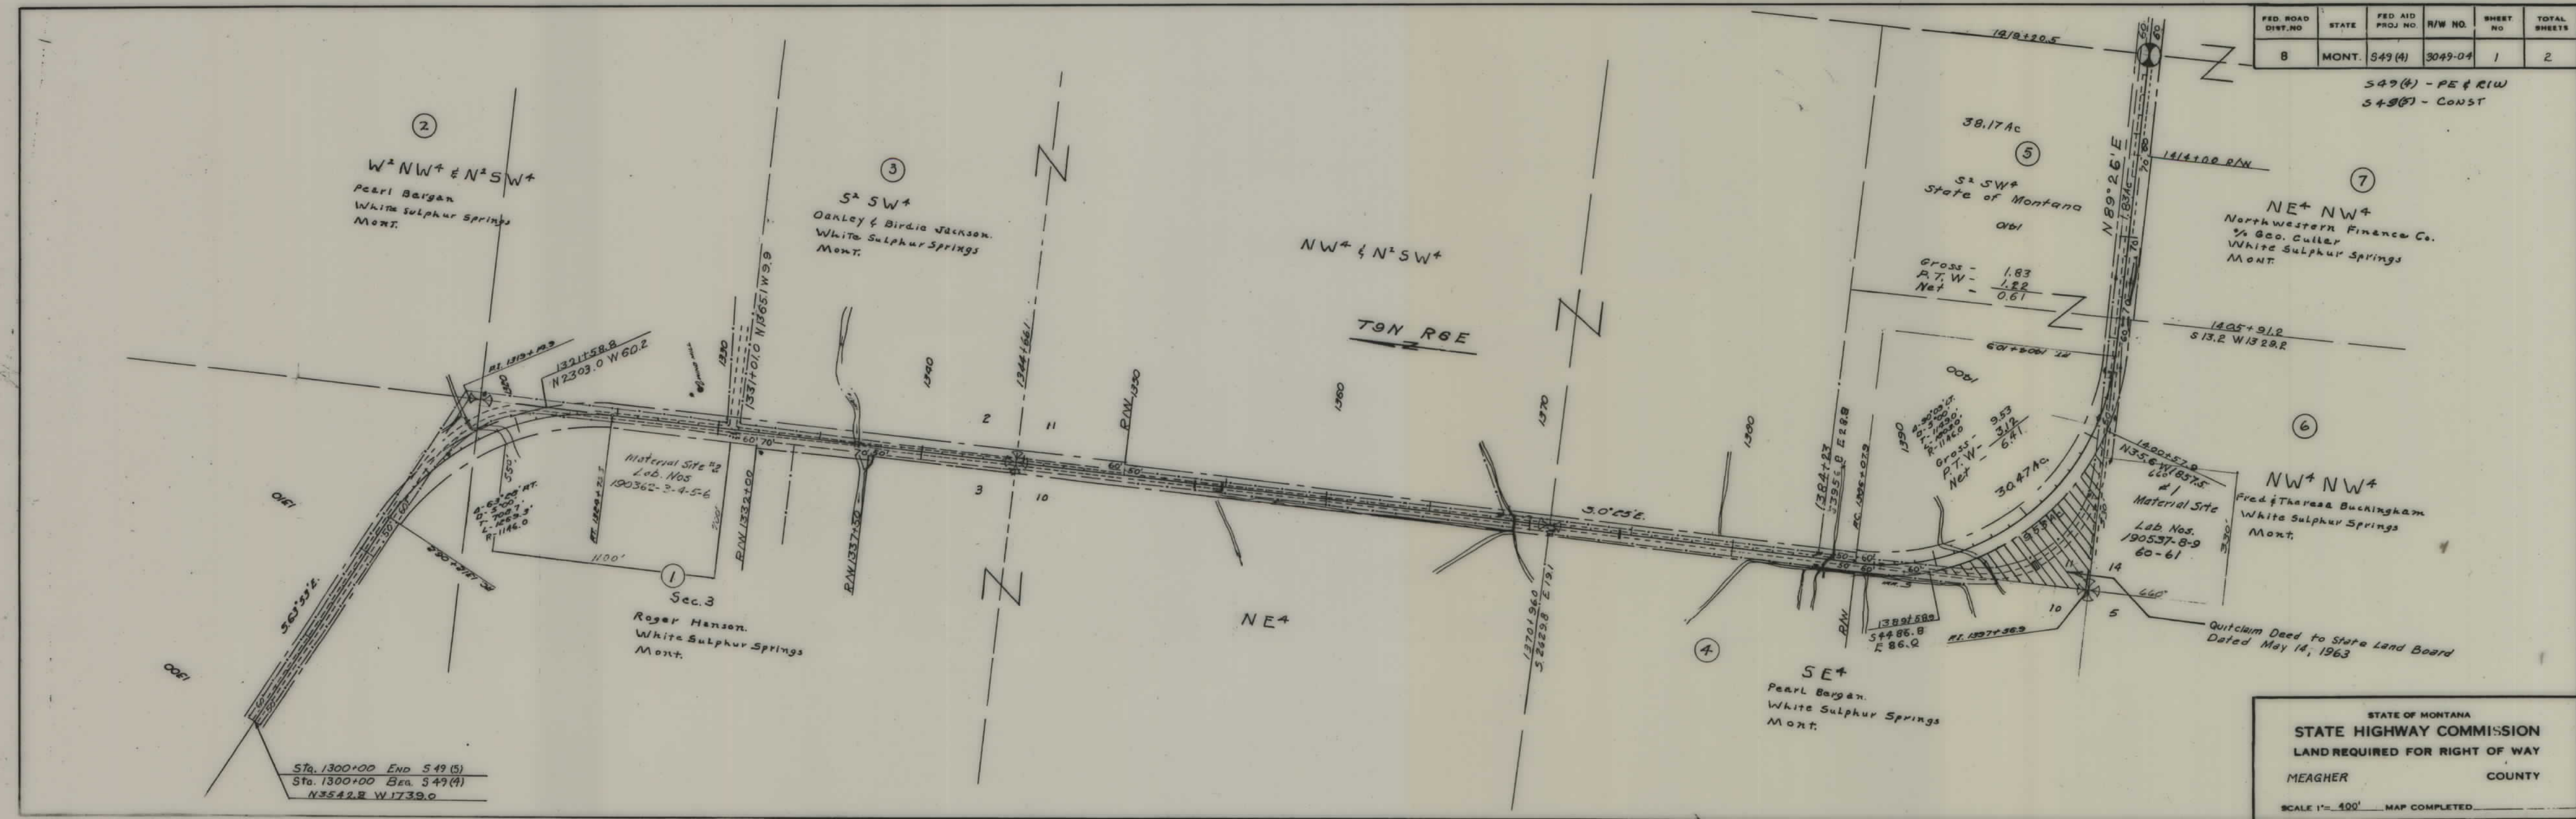

STATE OF MONTANA
STATE HIGHWAY COMMISSION
LAND REQUIRED FOR RIGHT OF WAY
MEAGHER COUNTY
SCALE 1" = 400' MAP COMPLETED

FED. ROAD DIST. NO.	STATE	FED. AID PROJ. NO.	R/W NO.	SHEET NO.	TOTAL SHEETS
8	MONT.	549(4)	3049-04	2	2

S49(4) PE & R/W
S49(5) CONST

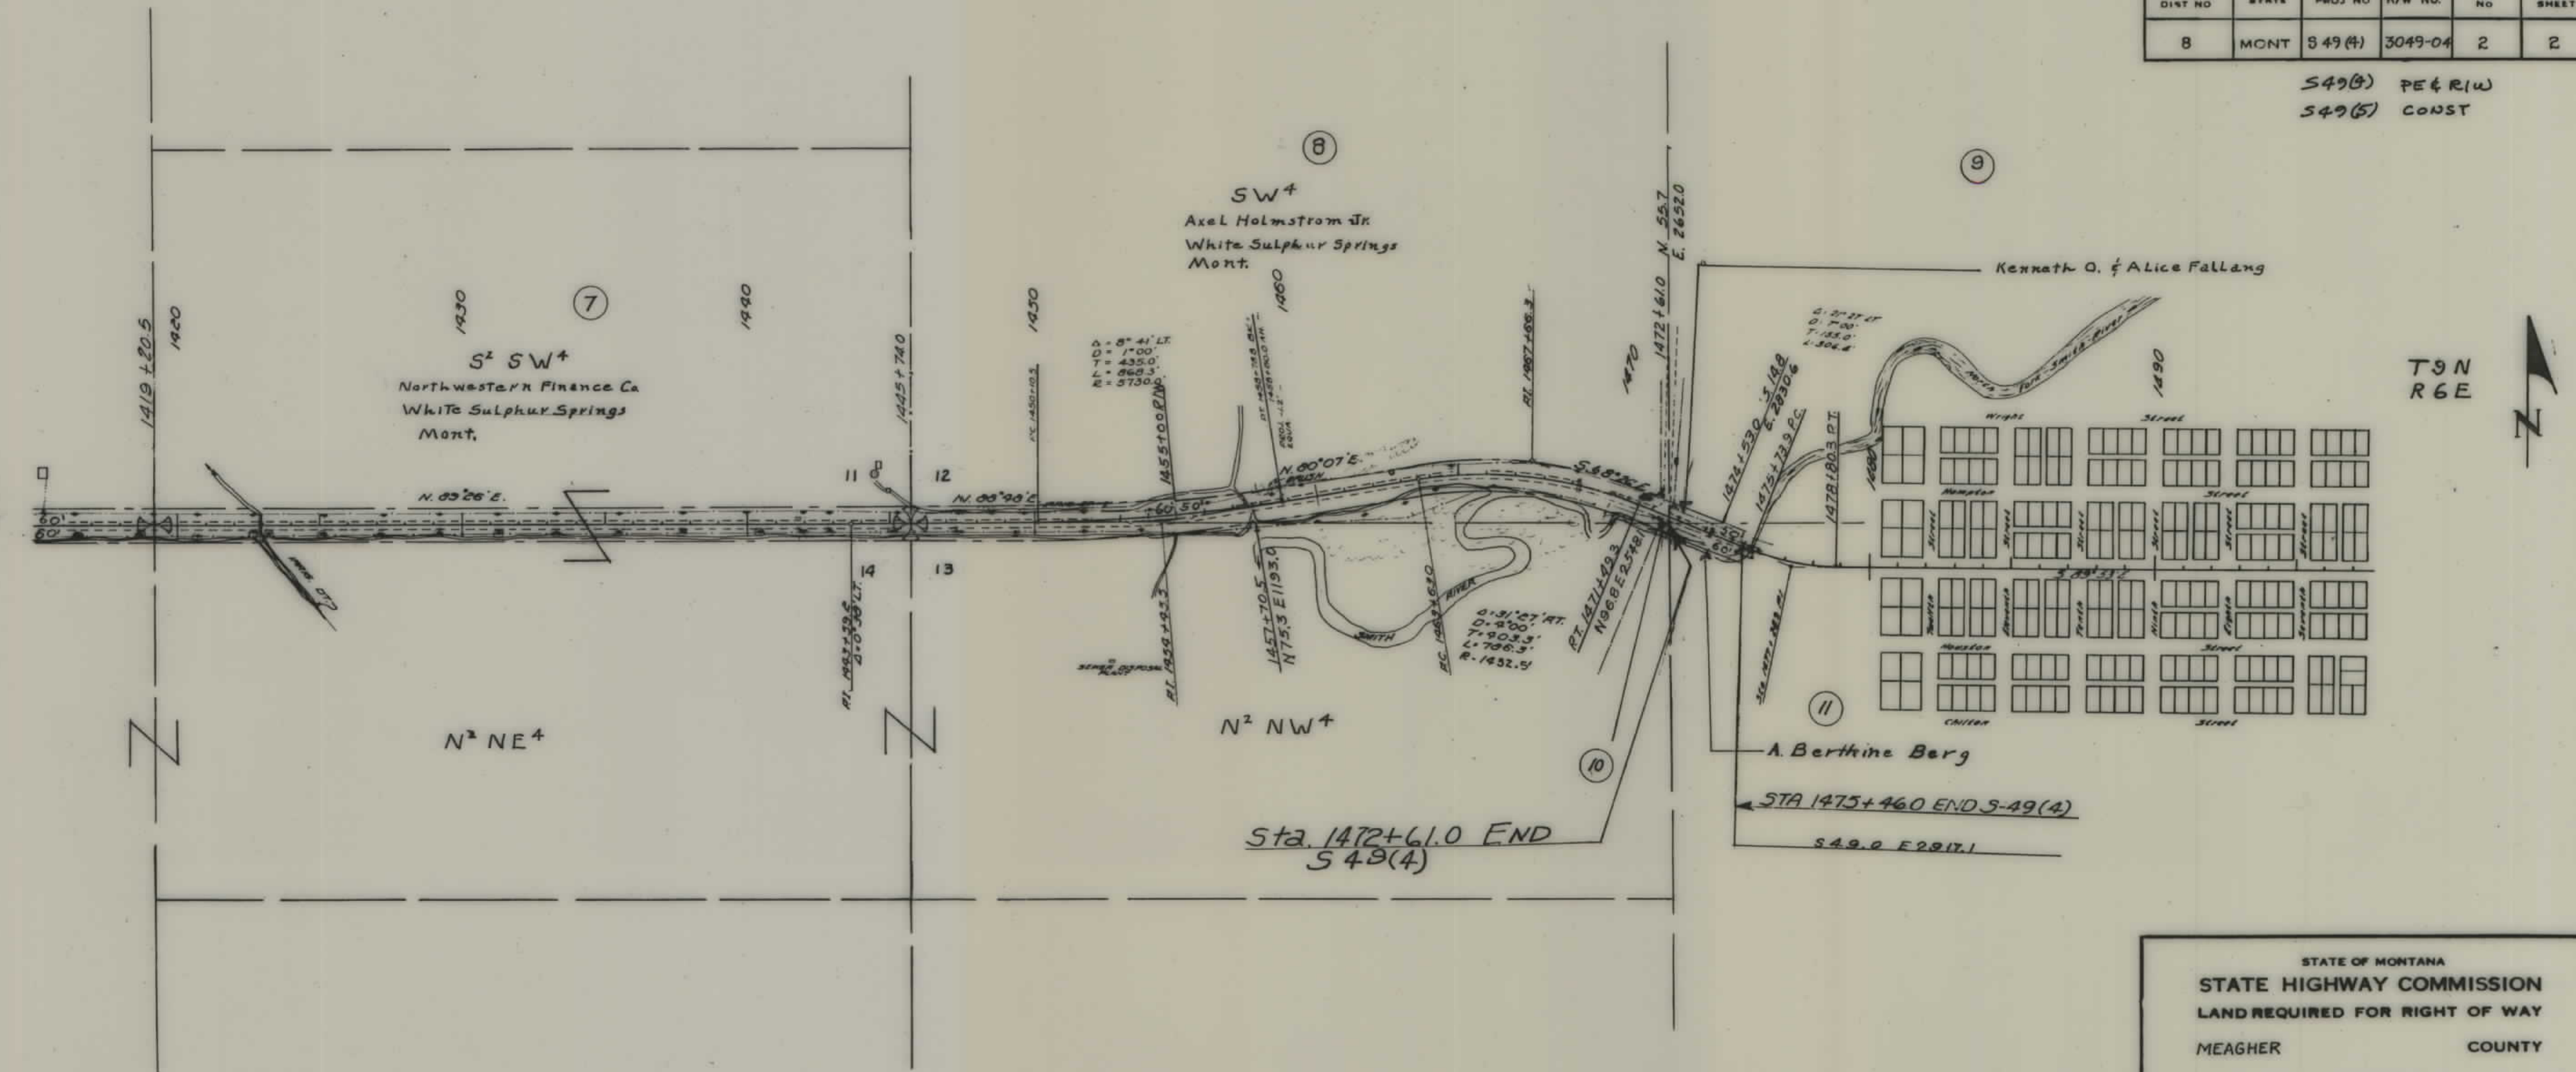

Sta. 1472+61.0 END
S49(4)

STA 1475+460 END S-49(4)
S49.0 E29.17.1

STATE OF MONTANA
STATE HIGHWAY COMMISSION
LAND REQUIRED FOR RIGHT OF WAY
MEAGHER COUNTY
SCALE 1"= 400' MAP COMPLETED