


PLANS

NOT


TO

SCALE

FED. ROAD DIST. NO.	STATE	FED. AID PROJ. NO.	R/W NO.	SHEET NO.	TOTAL SHEETS
8	MONT.	5-30(3)	3050-03	3	8

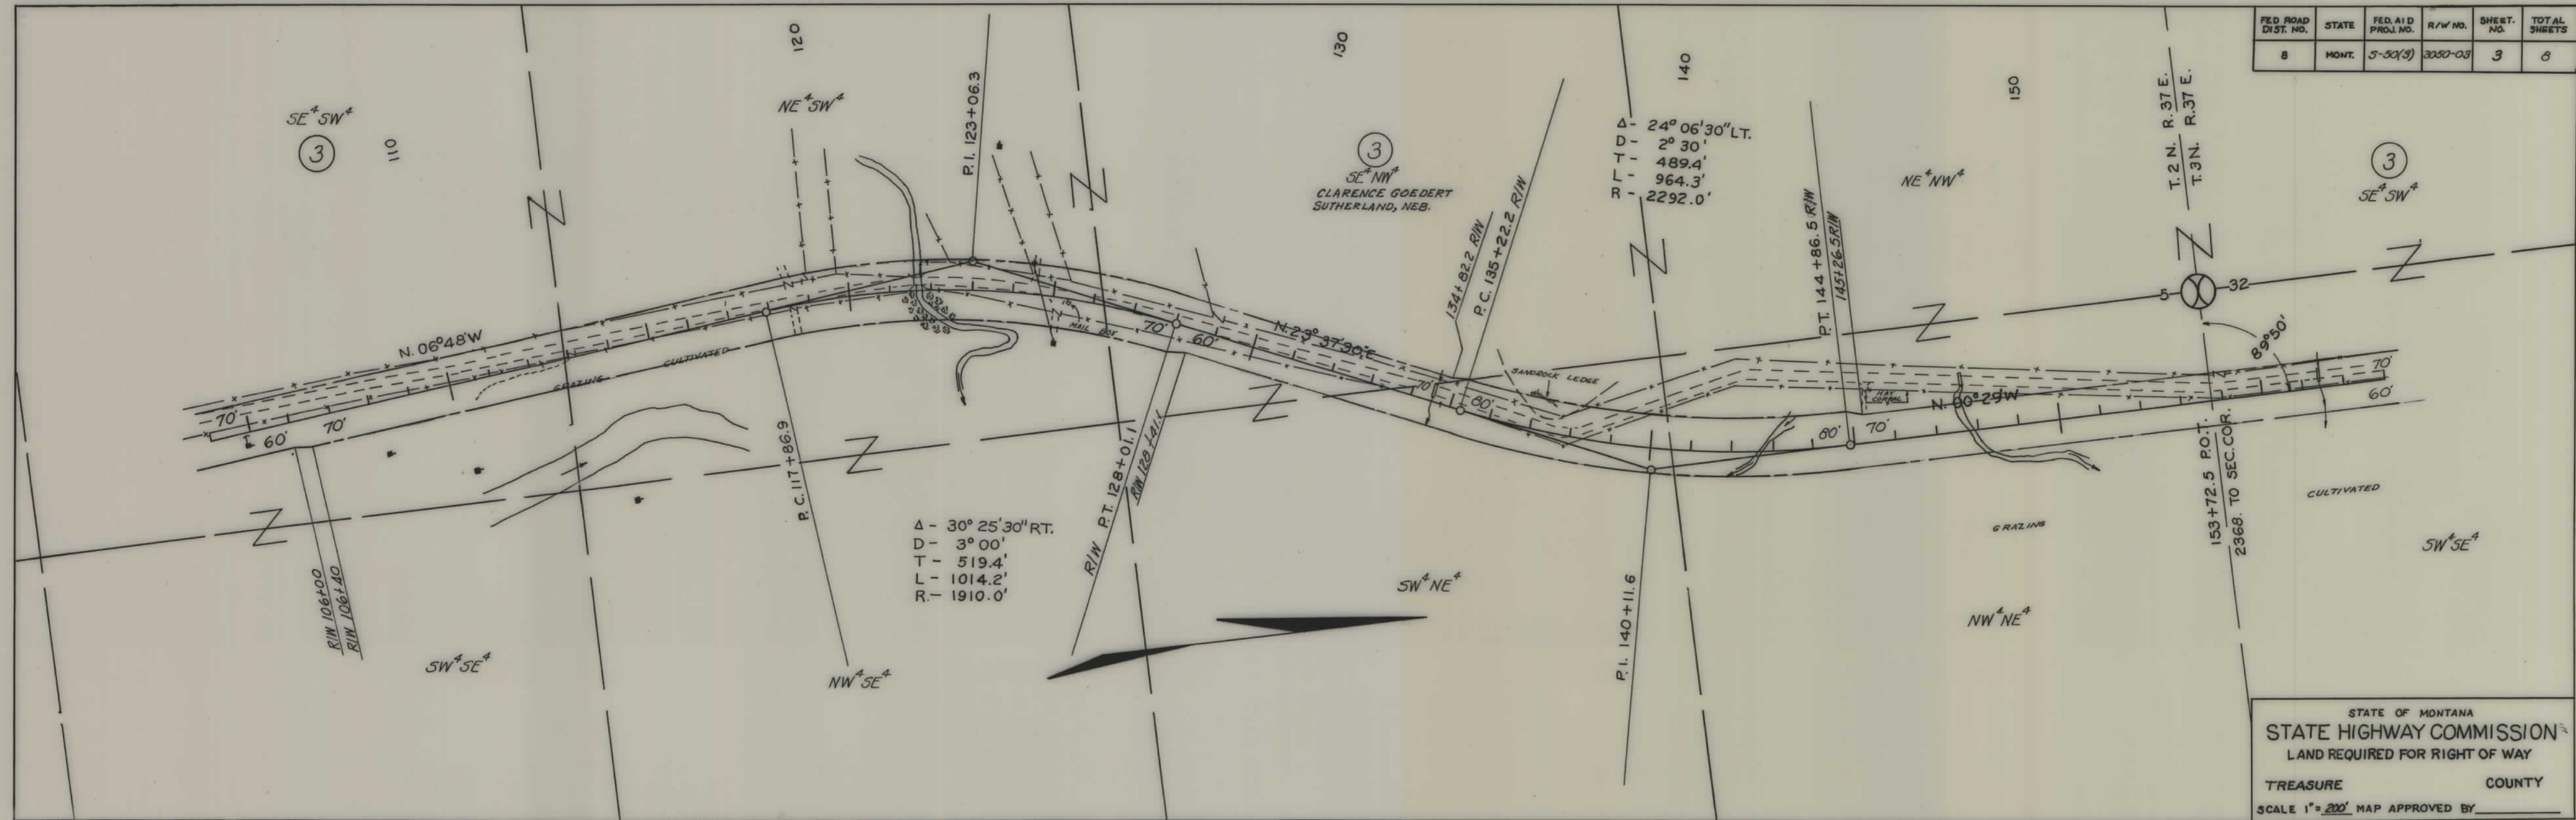


STATE OF MONTANA
STATE HIGHWAY COMMISSION
 LAND REQUIRED FOR RIGHT OF WAY
 TREASURE COUNTY
 SCALE 1" = 200' MAP APPROVED BY _____

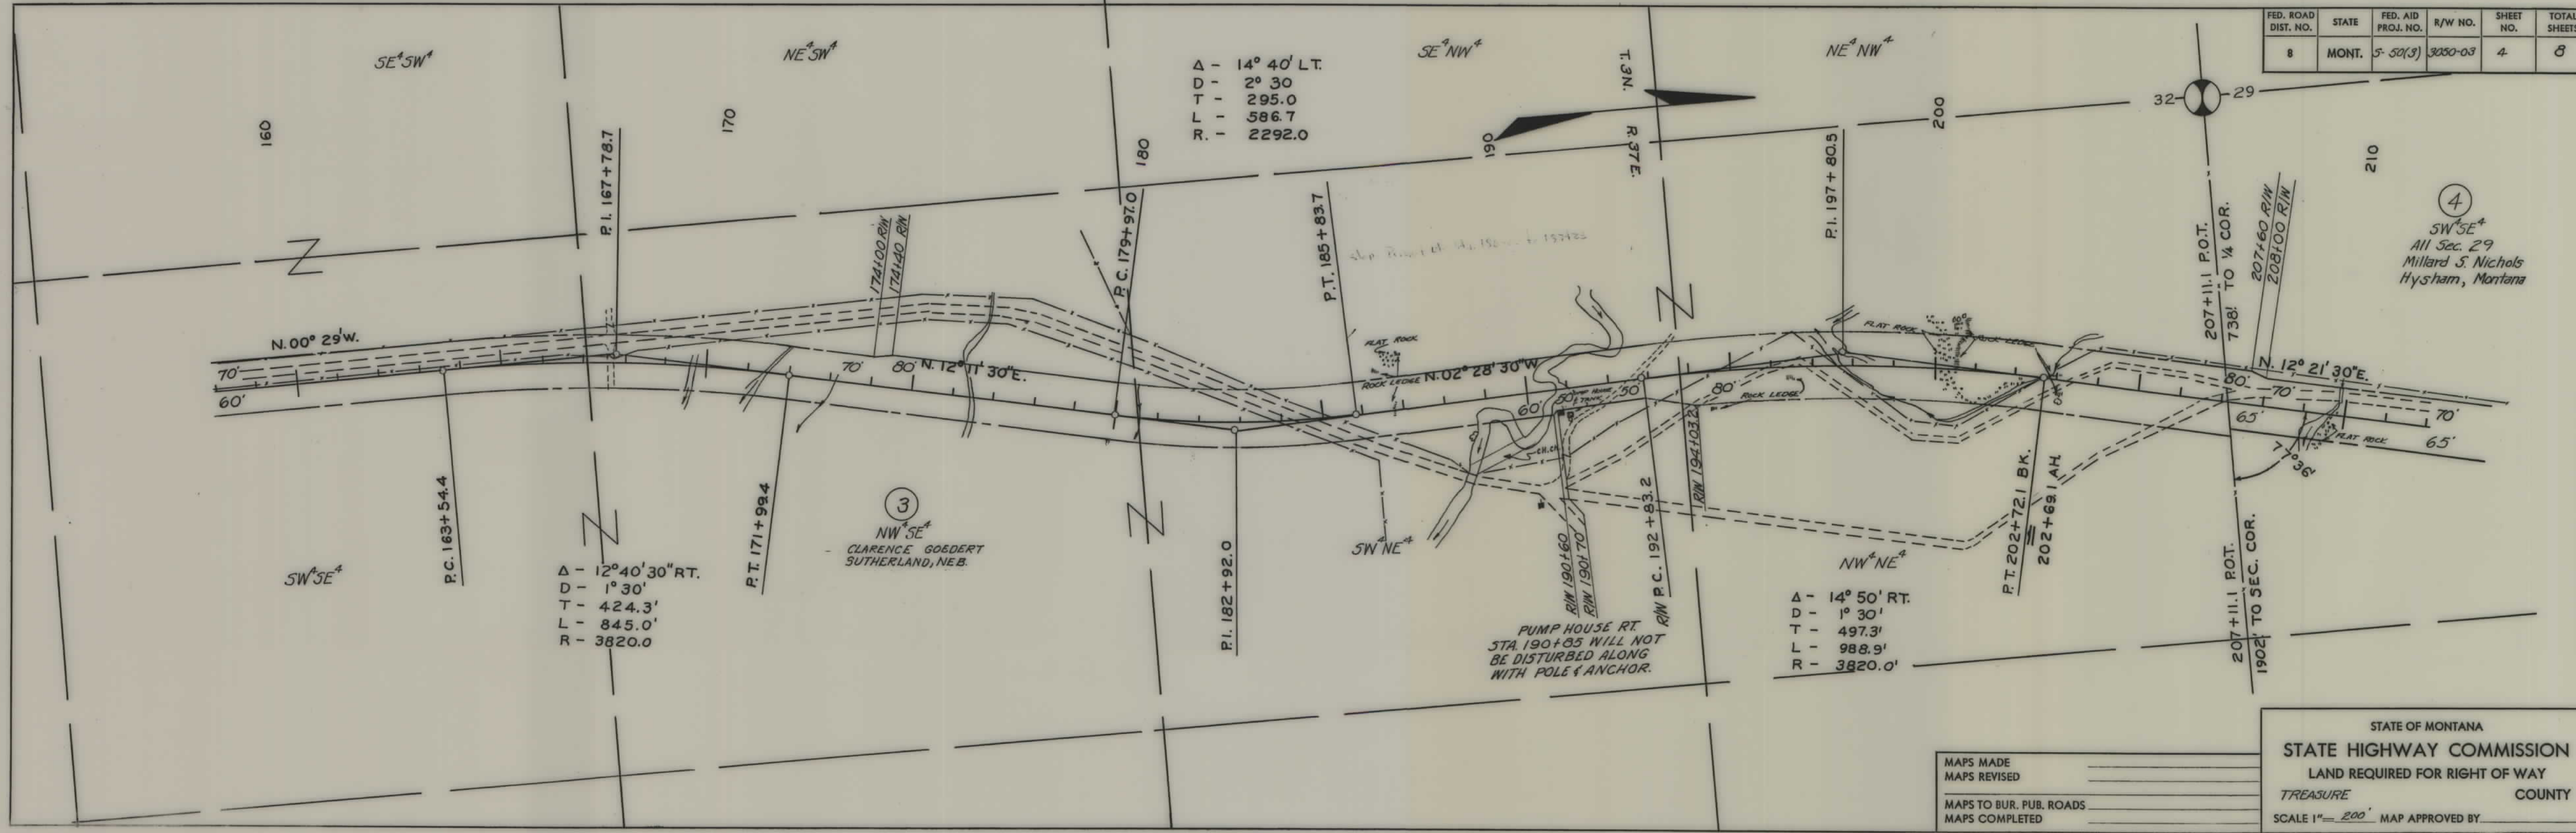

FED. ROAD DIST. NO.	STATE	FED. AID PROJ. NO.	R/W NO.	SHEET NO.	TOTAL SHEETS
8	MONT.	5-50(3)	3050-03	4	8

MAPS MADE	
MAPS REVISED	
MAPS TO BUR. PUB. ROADS	
MAPS COMPLETED	

STATE OF MONTANA
STATE HIGHWAY COMMISSION
 LAND REQUIRED FOR RIGHT OF WAY
 TREASURE COUNTY
 SCALE 1" = 200' MAP APPROVED BY _____

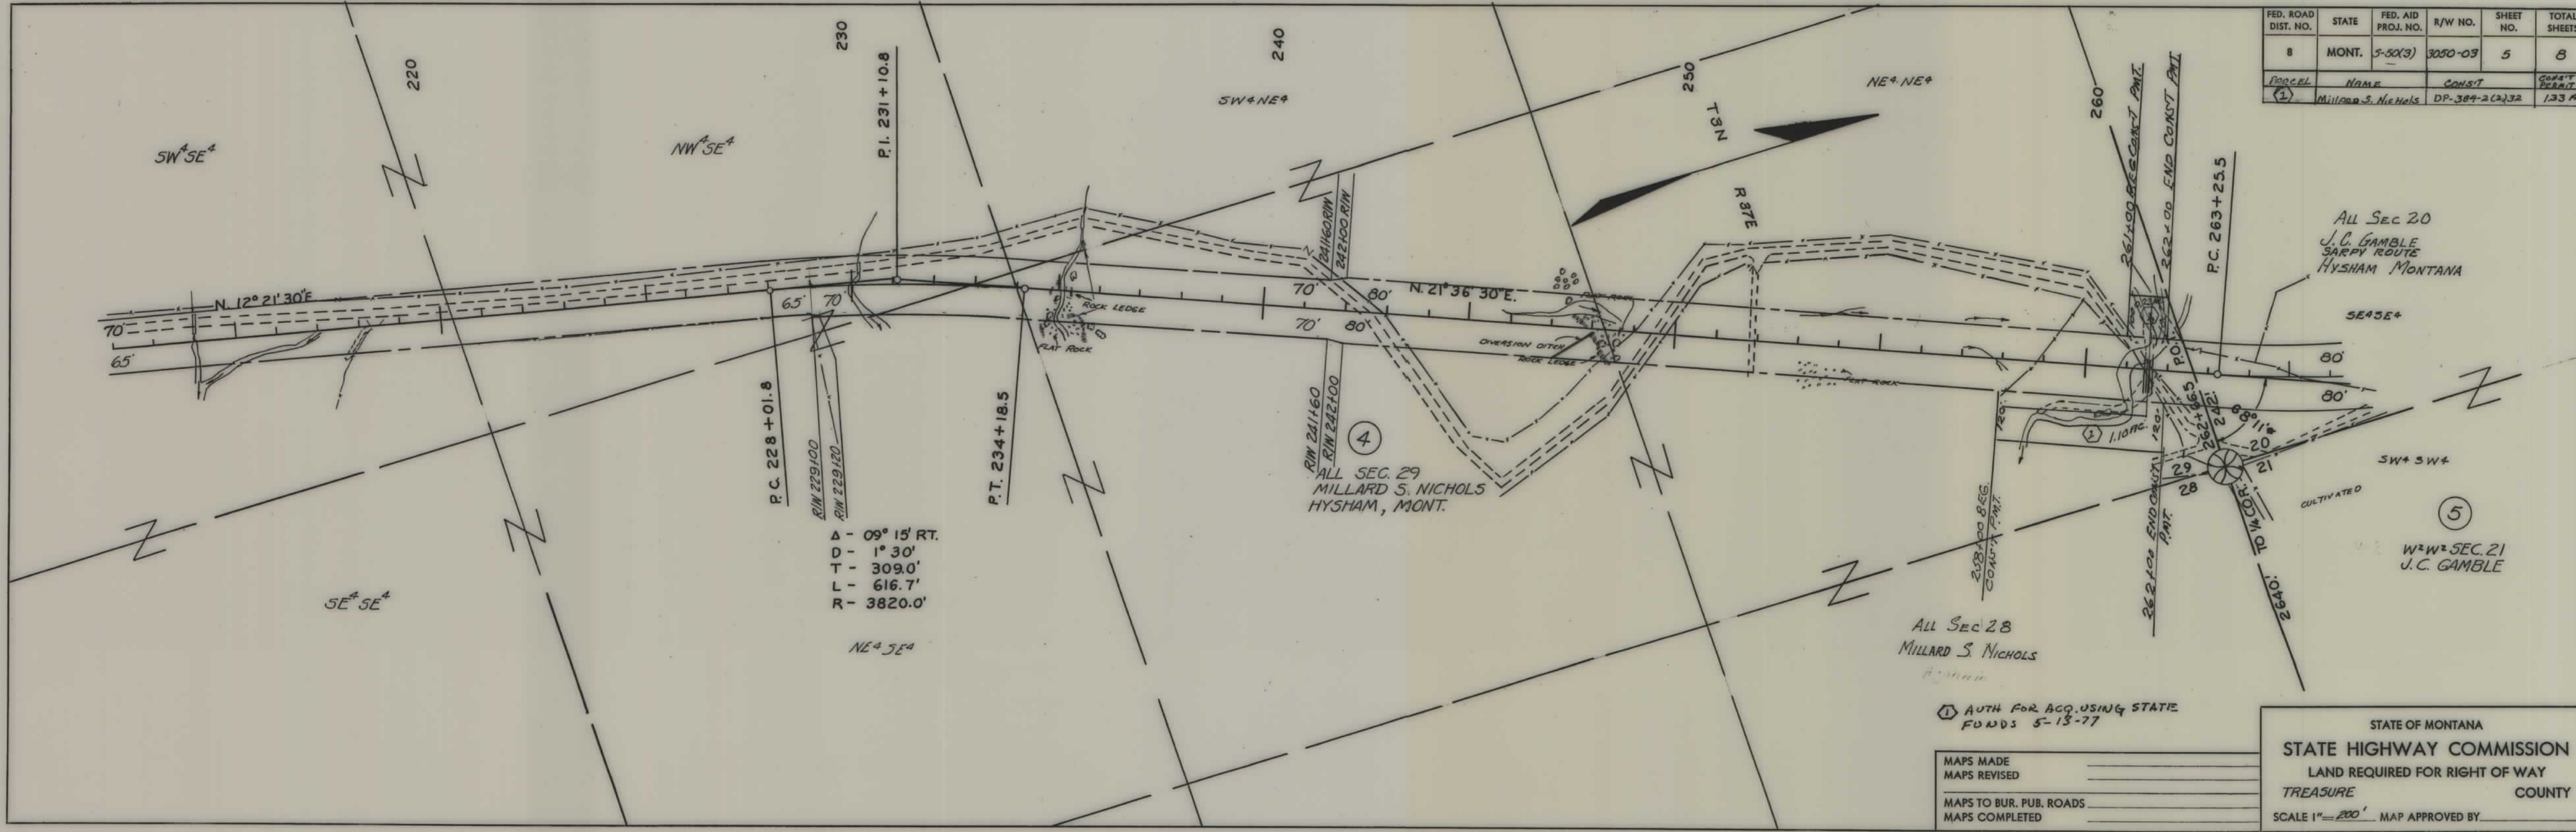


FED. ROAD DIST. NO.	STATE	FED. AID PROJ. NO.	R/W NO.	SHEET NO.	TOTAL SHEETS
8	MONT.	5-50(3)	3050-03	5	8
PARCEL	NAME	CONST	CONST	CONST	CONST
1	Millard S. Nichols	DP-384-2(2)32			133 AC.

Δ - 09° 15' RT.
D - 1° 30'
T - 309.0'
L - 616.7'
R - 3820.0'

① AUTH FOR ACQ. USING STATE FUNDS 5-13-77

MAPS MADE	
MAPS REVISED	
MAPS TO BUR. PUB. ROADS	
MAPS COMPLETED	

STATE OF MONTANA
STATE HIGHWAY COMMISSION
LAND REQUIRED FOR RIGHT OF WAY
TREASURE COUNTY
SCALE 1"=200' MAP APPROVED BY _____

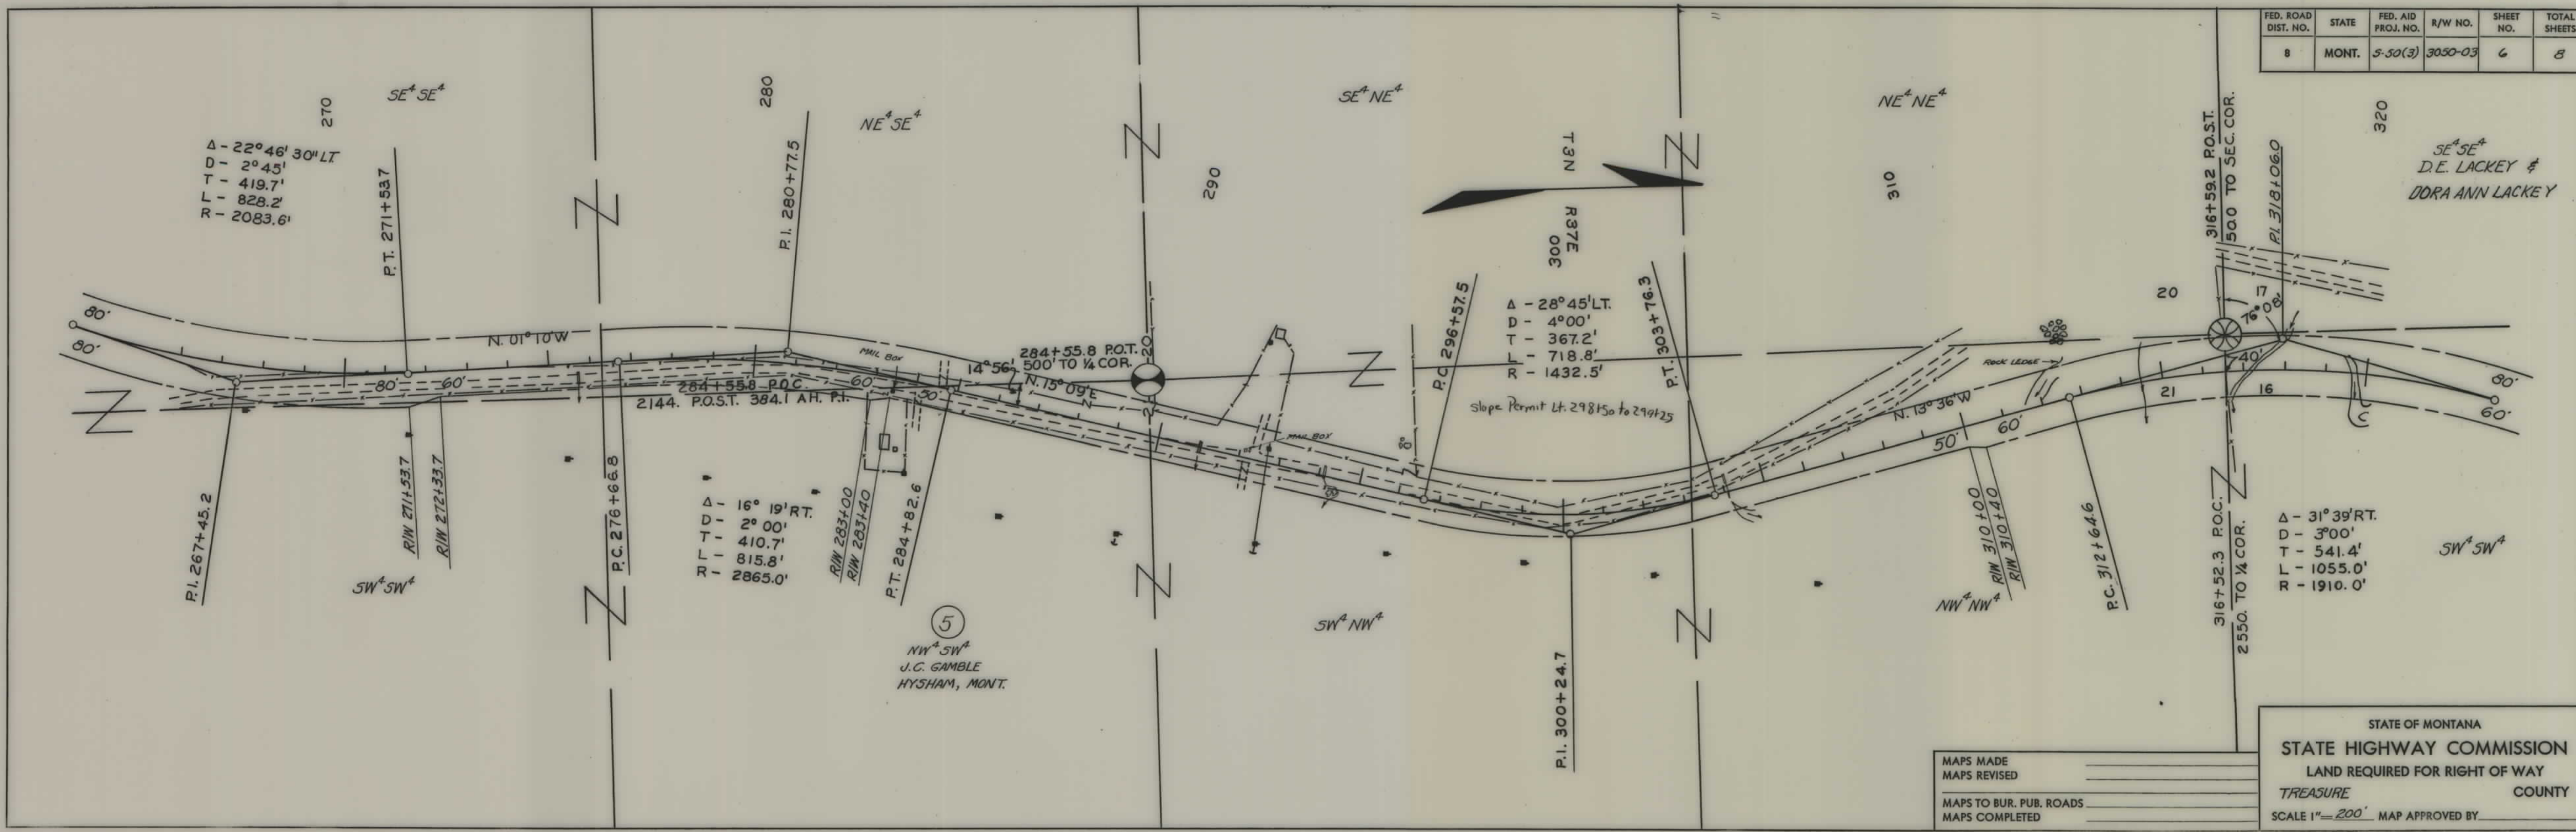

FED. ROAD DIST. NO.	STATE	FED. AID PROJ. NO.	R/W NO.	SHEET NO.	TOTAL SHEETS
8	MONT.	5-50(3)	3050-03	6	8


STATE OF MONTANA

STATE HIGHWAY COMMISSION

LAND REQUIRED FOR RIGHT OF WAY

TREASURE COUNTY

SCALE 1"=200' MAP APPROVED BY _____

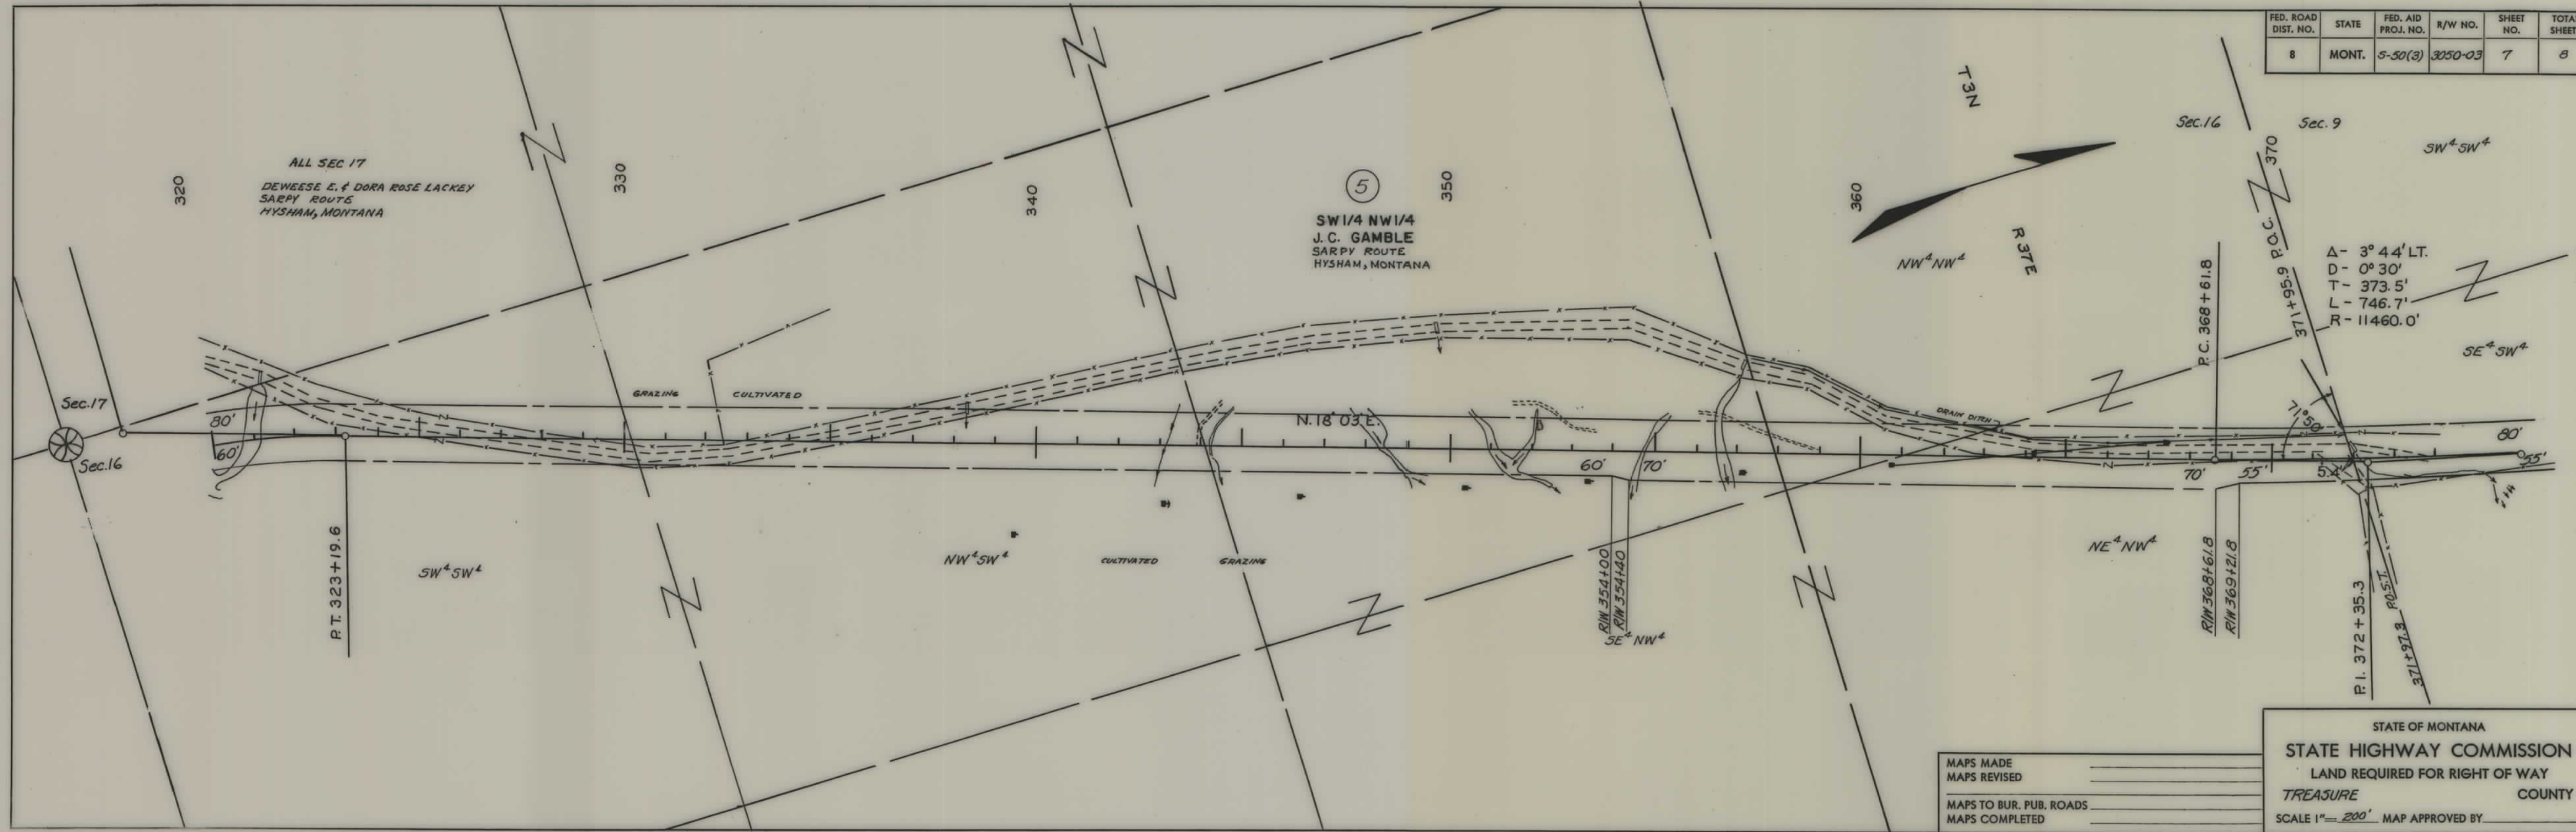

FED. ROAD DIST. NO.	STATE	FED. AID PROJ. NO.	R/W NO.	SHEET NO.	TOTAL SHEETS
8	MONT.	5-50(3)	3050-03	7	8

Δ - 3° 44' LT.
 D - 0° 30'
 T - 373.5'
 L - 746.7'
 R - 11460.0'

STATE OF MONTANA
 STATE HIGHWAY COMMISSION
 LAND REQUIRED FOR RIGHT OF WAY
 TREASURE COUNTY
 SCALE 1" = 200' MAP APPROVED BY _____

MAPS MADE _____
 MAPS REVISED _____
 MAPS TO BUR. PUB. ROADS _____
 MAPS COMPLETED _____

