

PLANS


NOT

TO

SCALE

FED ROAD DIST NO	STATE	FED AID PROJ NO	R/W NO	SHEET NO	TOTAL SHEETS
	MONT.	551 (3) 551 (4)	3051-03	3	5

S 51(3) PE & R/W
S 51(4) CONST

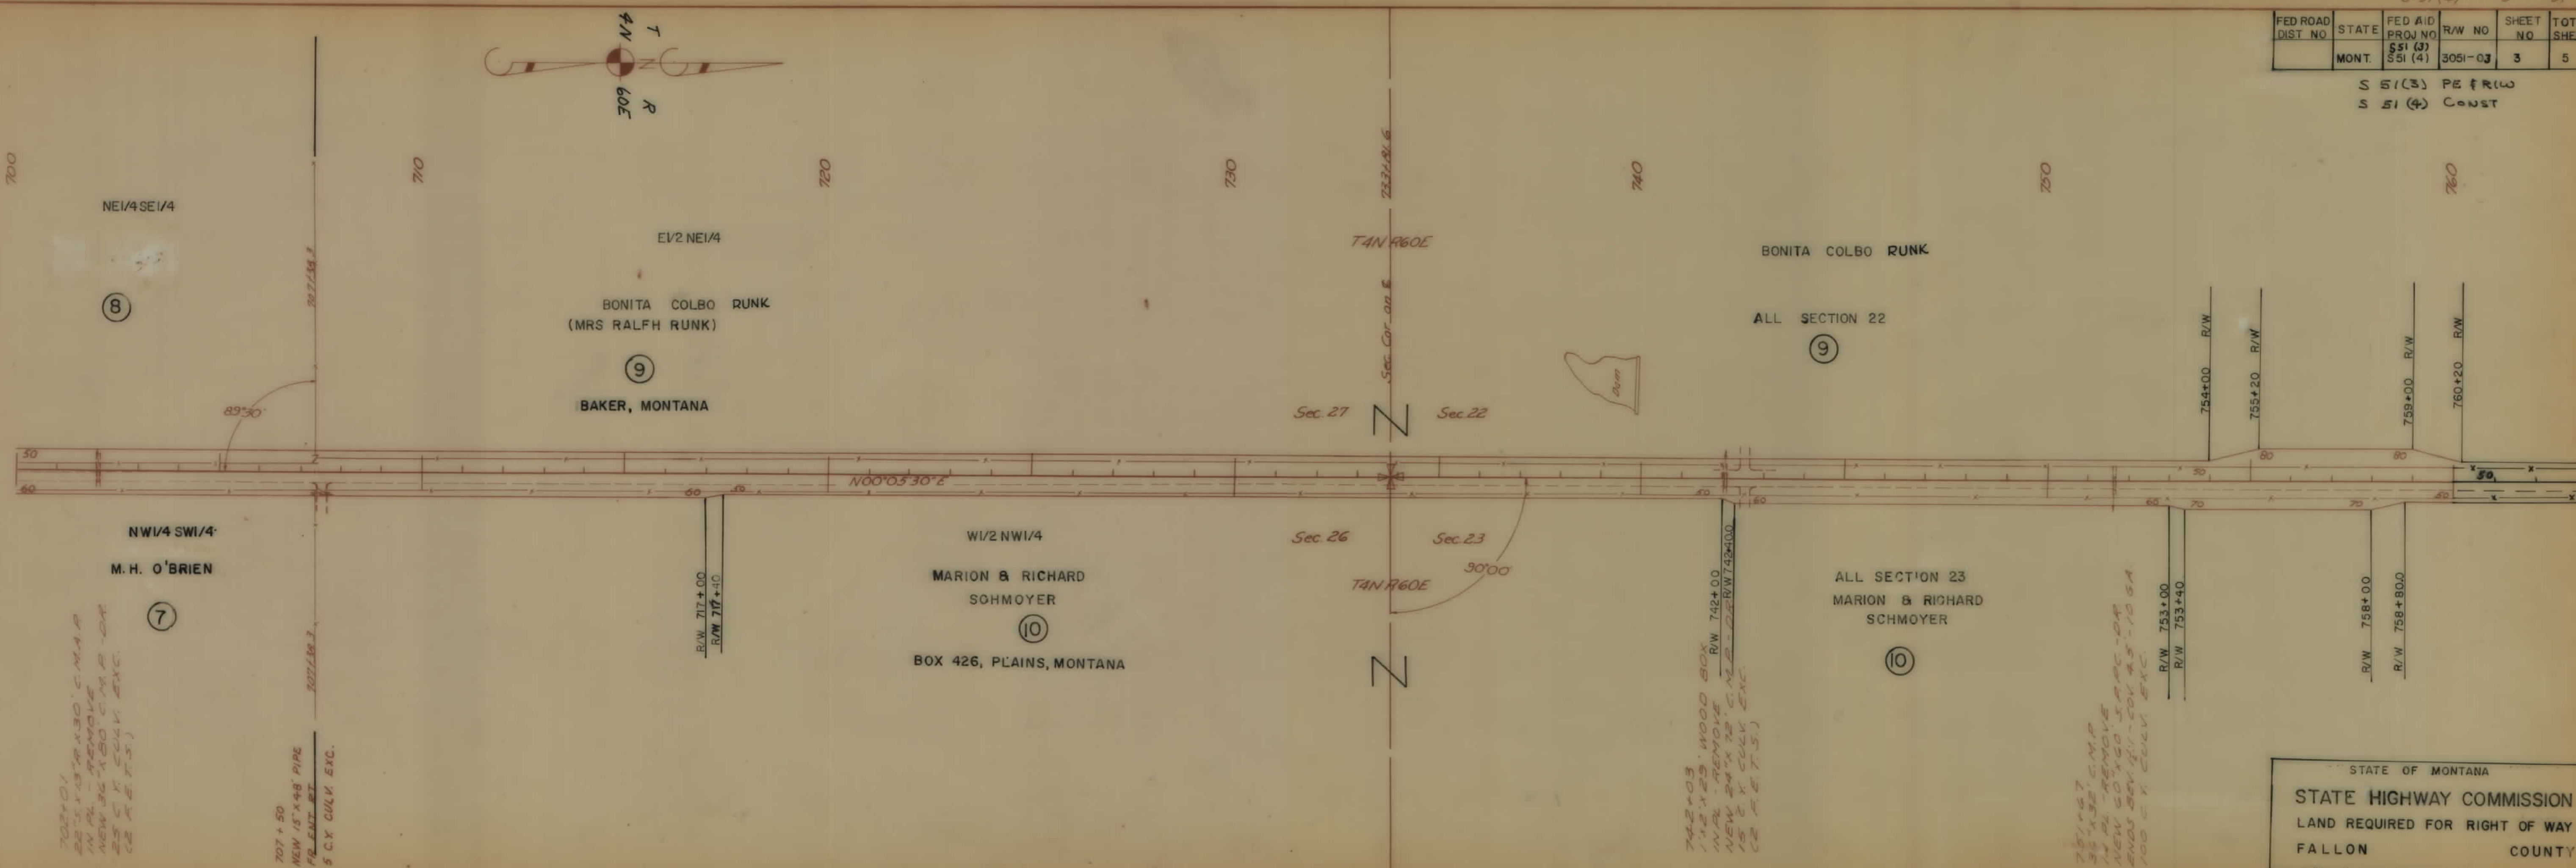


STATE OF MONTANA
STATE HIGHWAY COMMISSION
LAND REQUIRED FOR RIGHT OF WAY
FALLON COUNTY
SCALE 1"=200' MAP APPROVED BY:

S 51(3) & S 51(4) SHT 3 OF 5

FAS					
S 51 (4) 7 51					
FED ROAD DIST NO	STATE	FED AID PROJ NO	R/W NO	SHEET NO	TOTAL SHEET
	MONT.	S 51 (3) S 51 (4)	3051-03	5	5

S 51 (3) PE & R/W
S 51 (4) CONST.

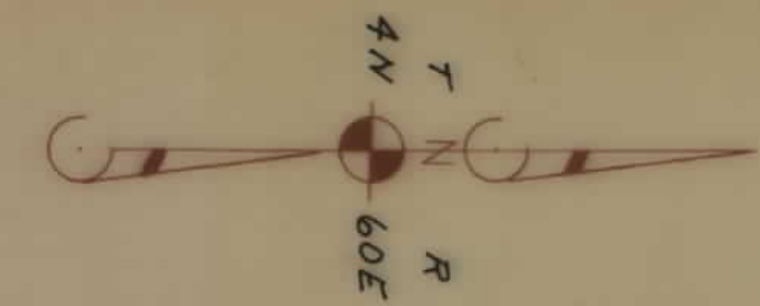

219.5
25.5 X 16.19 X 37 C.M.A.R.
IN PL - REMOVE
NEW 24' X 34' C.M.A.R.
25' X 16' CULV. SEC
(2 R 5 T 5)

DESCRIPTIONS WRITTEN BY R.D.F.
 DESCRIPTIONS CHECKED BY L.W.B.
 MAPS COMPLETED BY R.D.F.
 MAPS TO BUR PUB ROADS
 MAPS TO CONSTRUCTION

STATE OF MONTANA
STATE HIGHWAY COMMISSION
 LAND REQUIRED FOR RIGHT OF WAY
 FALLON COUNTY
 SCALE 1"=200' MAP APPROVED BY _____

S 51(3) & S 51(4) SHT 5 OF 5

5