


PLANS

NOT

TO

SCALE

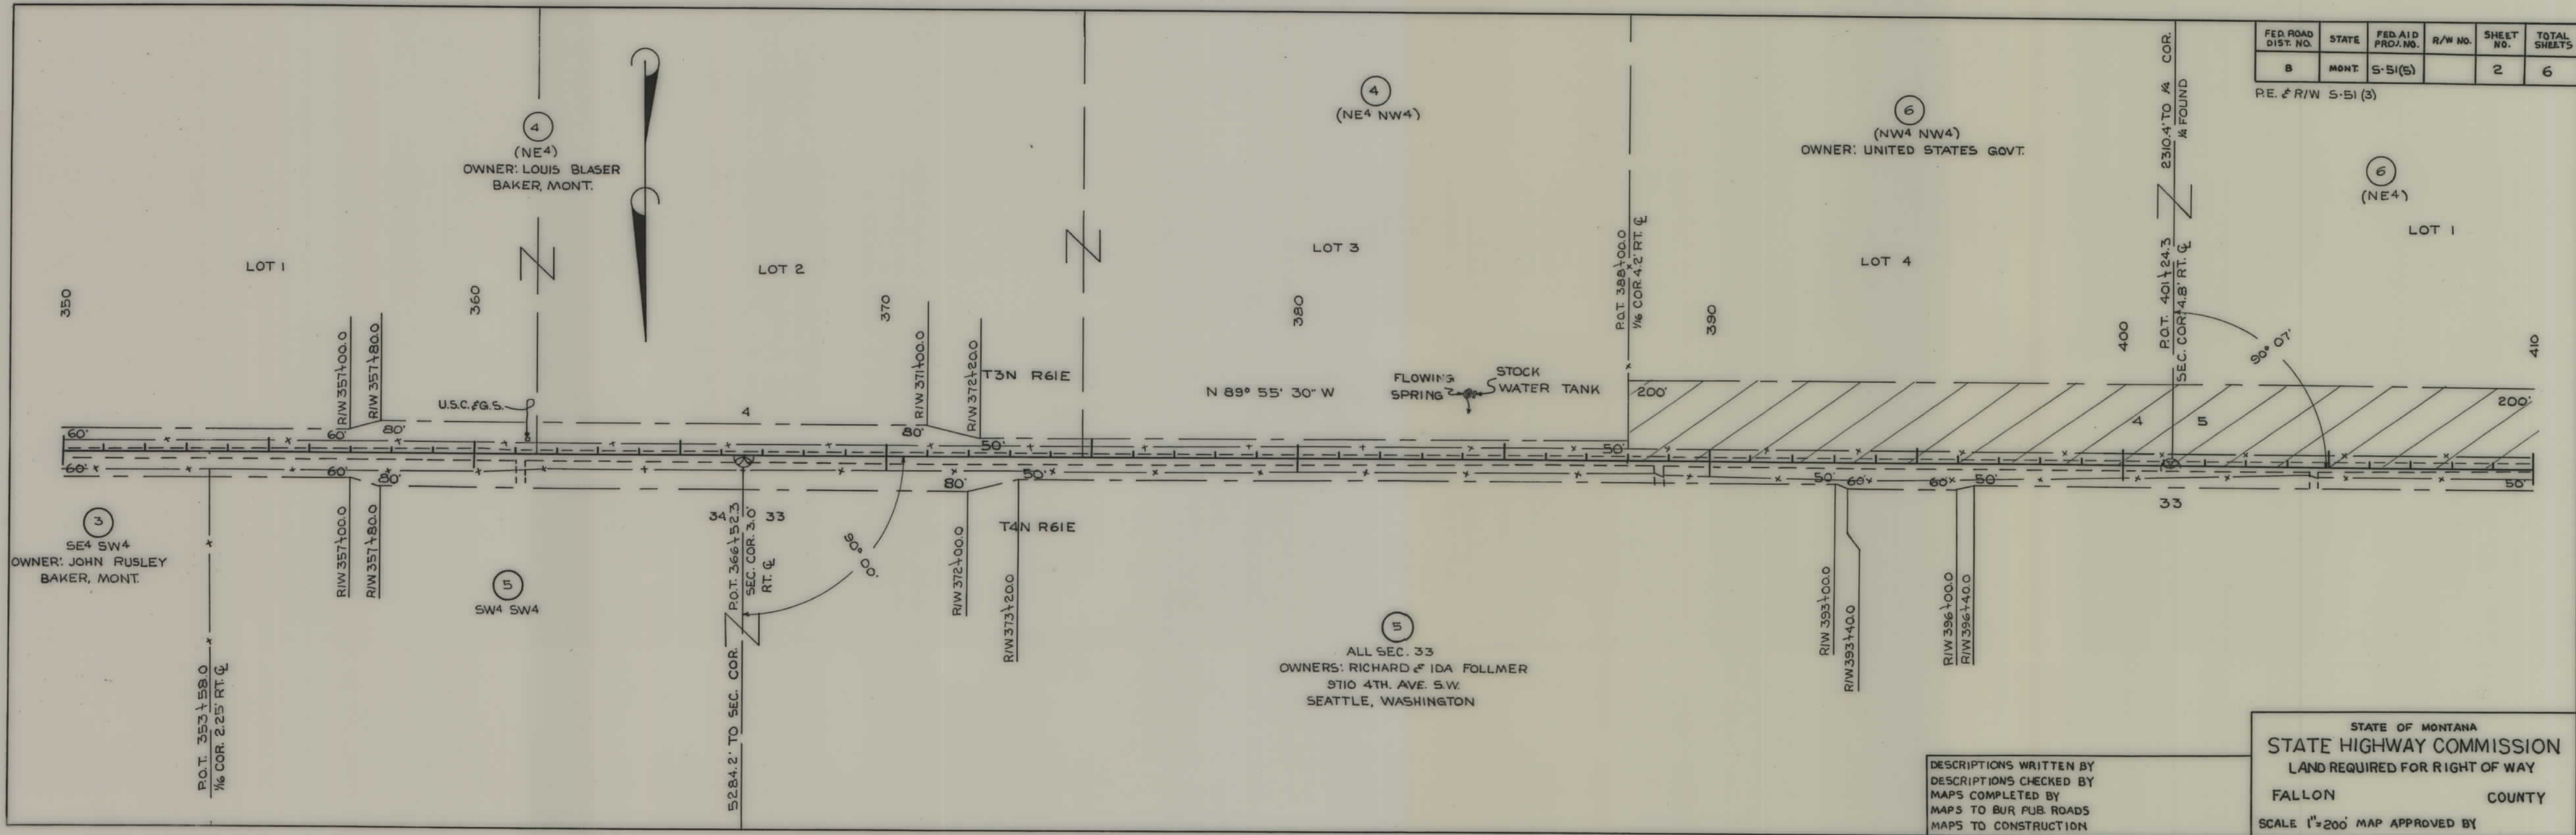

FED. ROAD DIST. NO.	STATE	FED. AID PROJ. NO.	R/W NO.	SHEET NO.	TOTAL SHEETS
8	MONT.	S-51(5)		2	6

P.E. & R/W S-51 (3)

DESCRIPTIONS WRITTEN BY
DESCRIPTIONS CHECKED BY
MAPS COMPLETED BY
MAPS TO BUR PUB. ROADS
MAPS TO CONSTRUCTION

STATE OF MONTANA
STATE HIGHWAY COMMISSION
LAND REQUIRED FOR RIGHT OF WAY
FALLON COUNTY
SCALE 1"=200' MAP APPROVED BY

P.O.T. 389+83.5

590

R/W 592+00.0

R/W 592+40.0

N 89° 55' 30" W

LOT 2
OWNERS: ROY E. & MARGARET CRAWFORD
BAKER, MONT.

13

600

603+04.3

T3N R60E.

TO BAKER

DT. BLKS.

11

S2

OWNER: STATE OF MONTANA

FROM PROJ. S-51(5)
GROSS 0.94

FROM PROJ. S-51(4)
GROSS 0.49

SW⁴SE⁴
38.51 AC.

R/W 598+65.6

R/W 599+85.6

594' W2323.0'

T4N R60E.

STA. 599+85.6 END S-51(5)
599+85.6 BEGINS S-51(4)



DESCRIPTIONS WRITTEN BY
DESCRIPTIONS CHECKED BY
MAPS COMPLETED BY
MAPS TO BUR. PUB. ROADS
MAPS TO CONSTRUCTION

STATE OF MONTANA
STATE HIGHWAY COMMISSION
LAND REQUIRED FOR RIGHT OF WAY
FALLON COUNTY
SCALE 1"=200' MAP APPROVED BY

FED. ROAD DIST. NO.	STATE	FED. AID PROJ. NO.	R/W NO.	SHEET NO.	TOTAL SHEETS
8	MONT.	S-51(5)		6	6

RE. S R/W S-51(3)