


PLANS

NOT

TO

SCALE

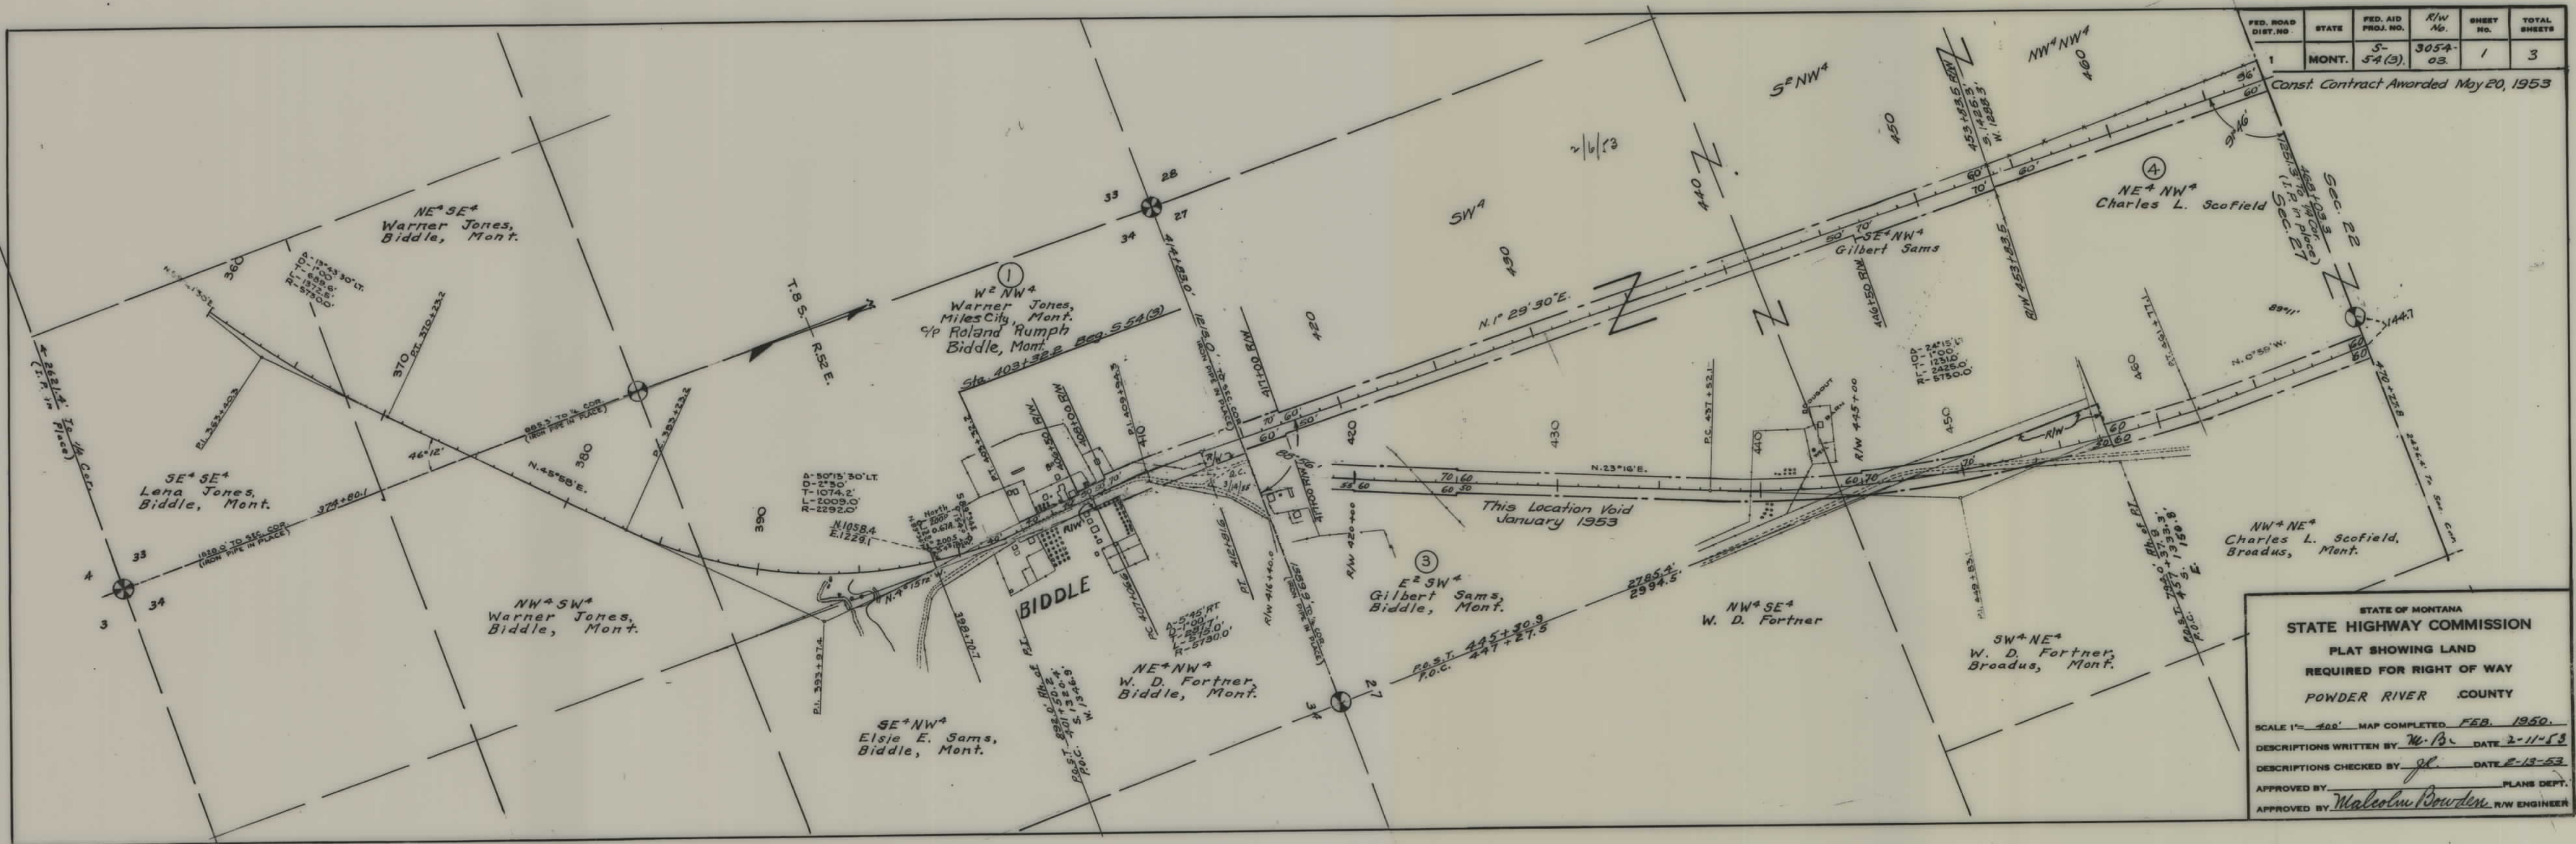


FED. ROAD DIST. NO.	STATE	FED. AID PROJ. NO.	R/W No.	SHEET NO.	TOTAL SHEETS
1	MONT.	54(3)	3054-03	1	3

Const. Contract Awarded May 20, 1953

STATE OF MONTANA
STATE HIGHWAY COMMISSION
PLAT SHOWING LAND
REQUIRED FOR RIGHT OF WAY
POWDER RIVER COUNTY

SCALE 1"= 400' MAP COMPLETED FEB. 1950.
DESCRIPTIONS WRITTEN BY M.B. DATE 2-11-53
DESCRIPTIONS CHECKED BY JL DATE 2-13-53
APPROVED BY _____ PLANS DEPT.
APPROVED BY Malcolm Bowden R/W ENGINEER

FED. ROAD DIST. NO.	STATE	FED. AID PROJ. NO.	R/W No.	SHEET NO.	TOTAL SHEETS
1	MONT.	5-54(3)	3054-03	2	3

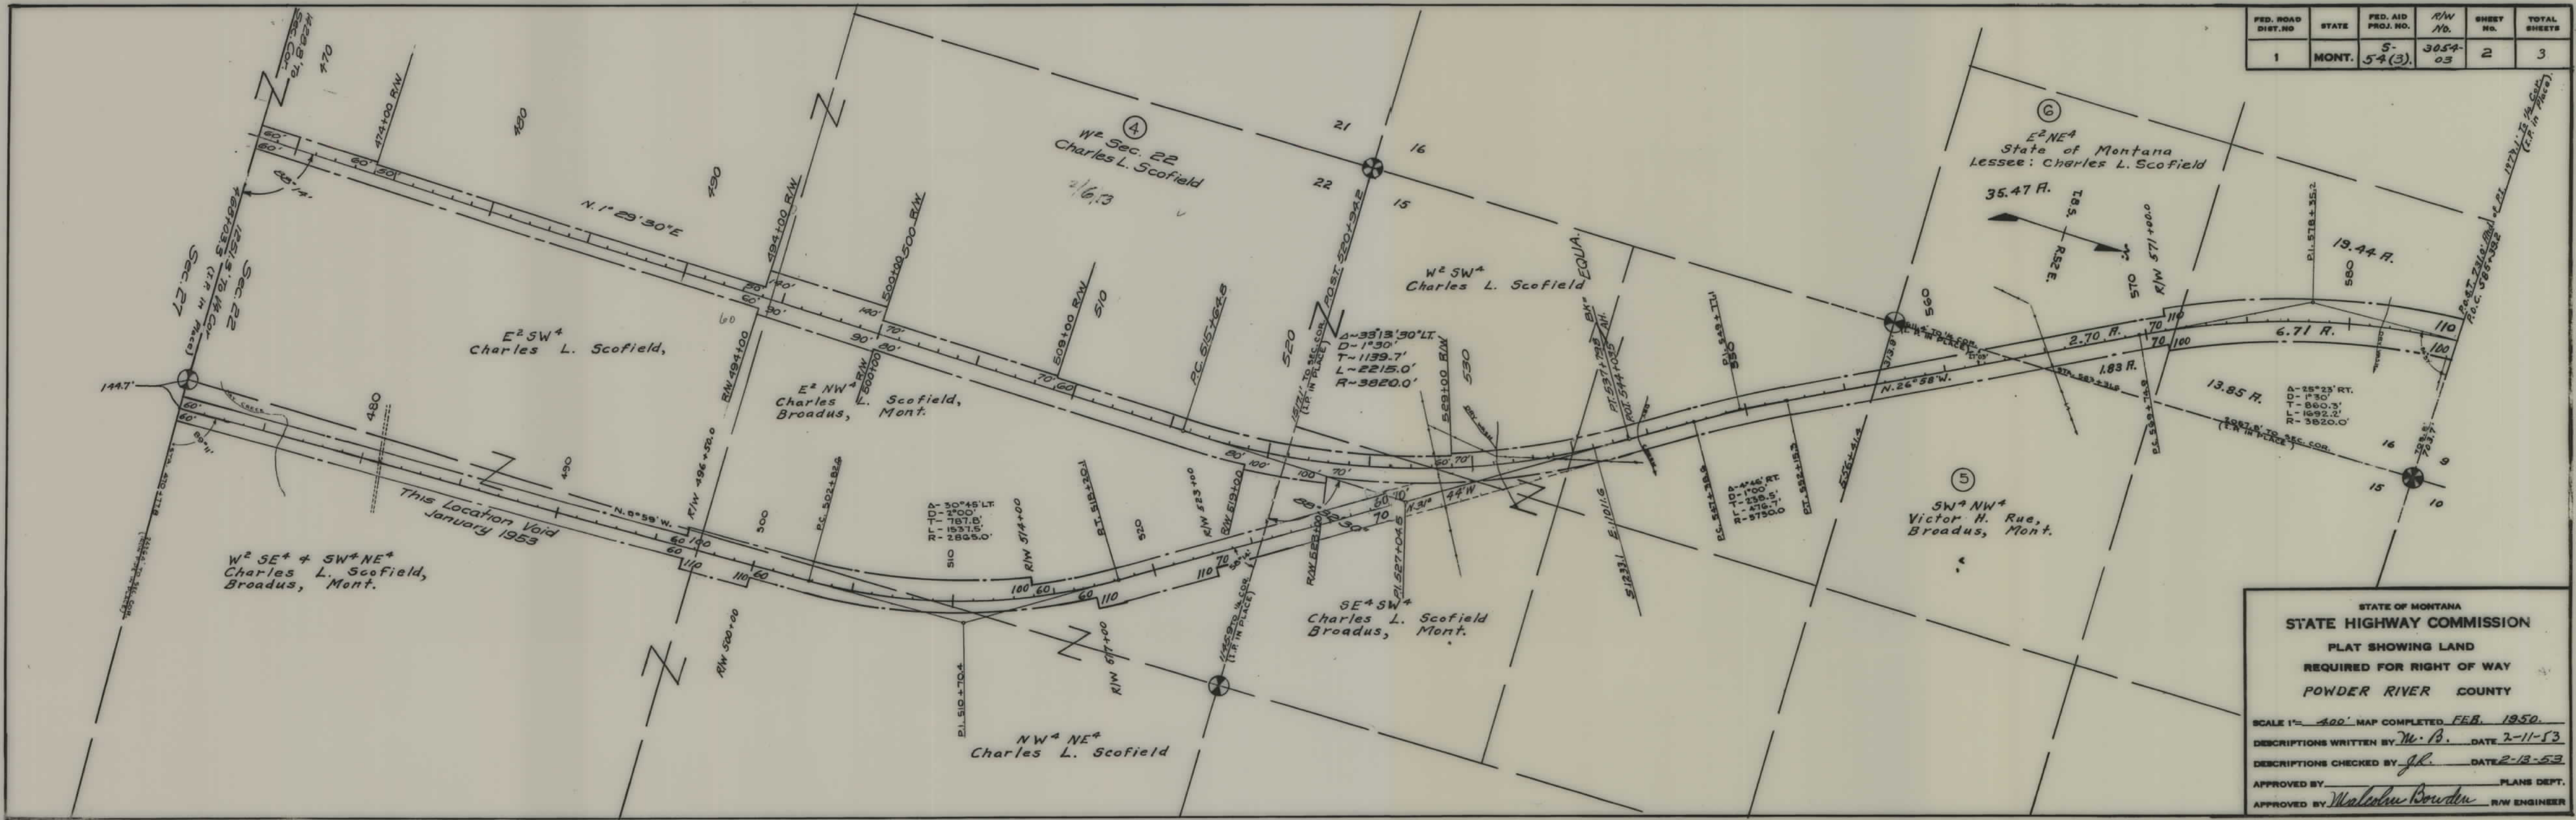

STATE OF MONTANA
STATE HIGHWAY COMMISSION
 PLAT SHOWING LAND
 REQUIRED FOR RIGHT OF WAY
 POWDER RIVER COUNTY

SCALE 1" = 400' MAP COMPLETED FEB. 1950.
 DESCRIPTIONS WRITTEN BY M. B. DATE 2-11-53
 DESCRIPTIONS CHECKED BY J.R. DATE 2-13-53
 APPROVED BY Malcolm Bowden PLANS DEPT.
 APPROVED BY Malcolm Bowden R/W ENGINEER

