

PLANS
NOT
TO
SCALE

I HEREBY CERTIFY THAT THE RIGHT OF WAY REPRESENTED HEREON IN HATCHING
(SHEETS 2 AND 3 MONT. S 54 (4)) AFFECTS ONLY UNAPPROPRIATED AND
UNRESERVED PUBLIC DOMAIN WITHIN FEDERAL GRAZING DISTRICT NO. 3


8-11-54
date

Orval G. Hadley
ORVAL G. HADLEY, Manager

FED. ROAD DIST. NO.	STATE	FED. AID PROJ. NO.	R/W NO.	SHEET No	TOTAL SHEET
8	MONT.	54 41	3054 004	2	4

BUREAU OF LAND MANAGEMENT
LAND OFFICE
BILLINGS, MONTANA
AUG 2 1954


013360

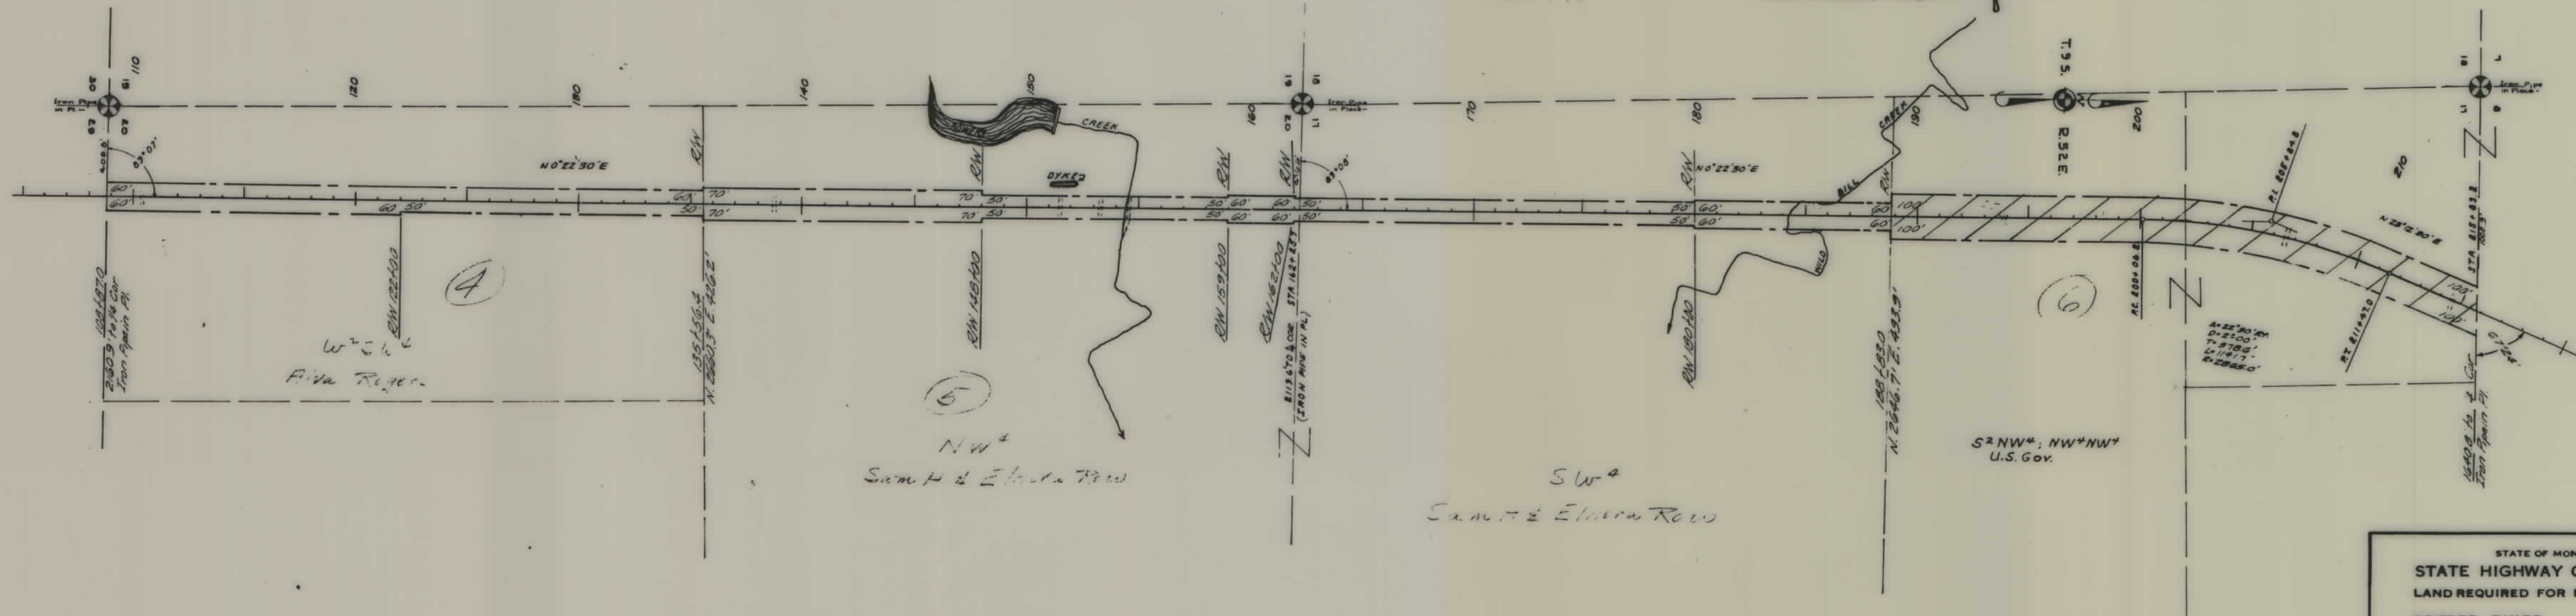

STATE OF MONTANA
STATE HIGHWAY COMMISSION
LAND REQUIRED FOR RIGHT OF WAY
POWDER RIVER COUNTY


SCALE 1"= 400' MAP COMPLETED

FED. ROAD DIST. NO.	STATE	FED. AID PROJ. NO.	R/W NO.	SHEET NO.	TOTAL SHEETS
8	MONT.	54 (4)	3054/04	2	4

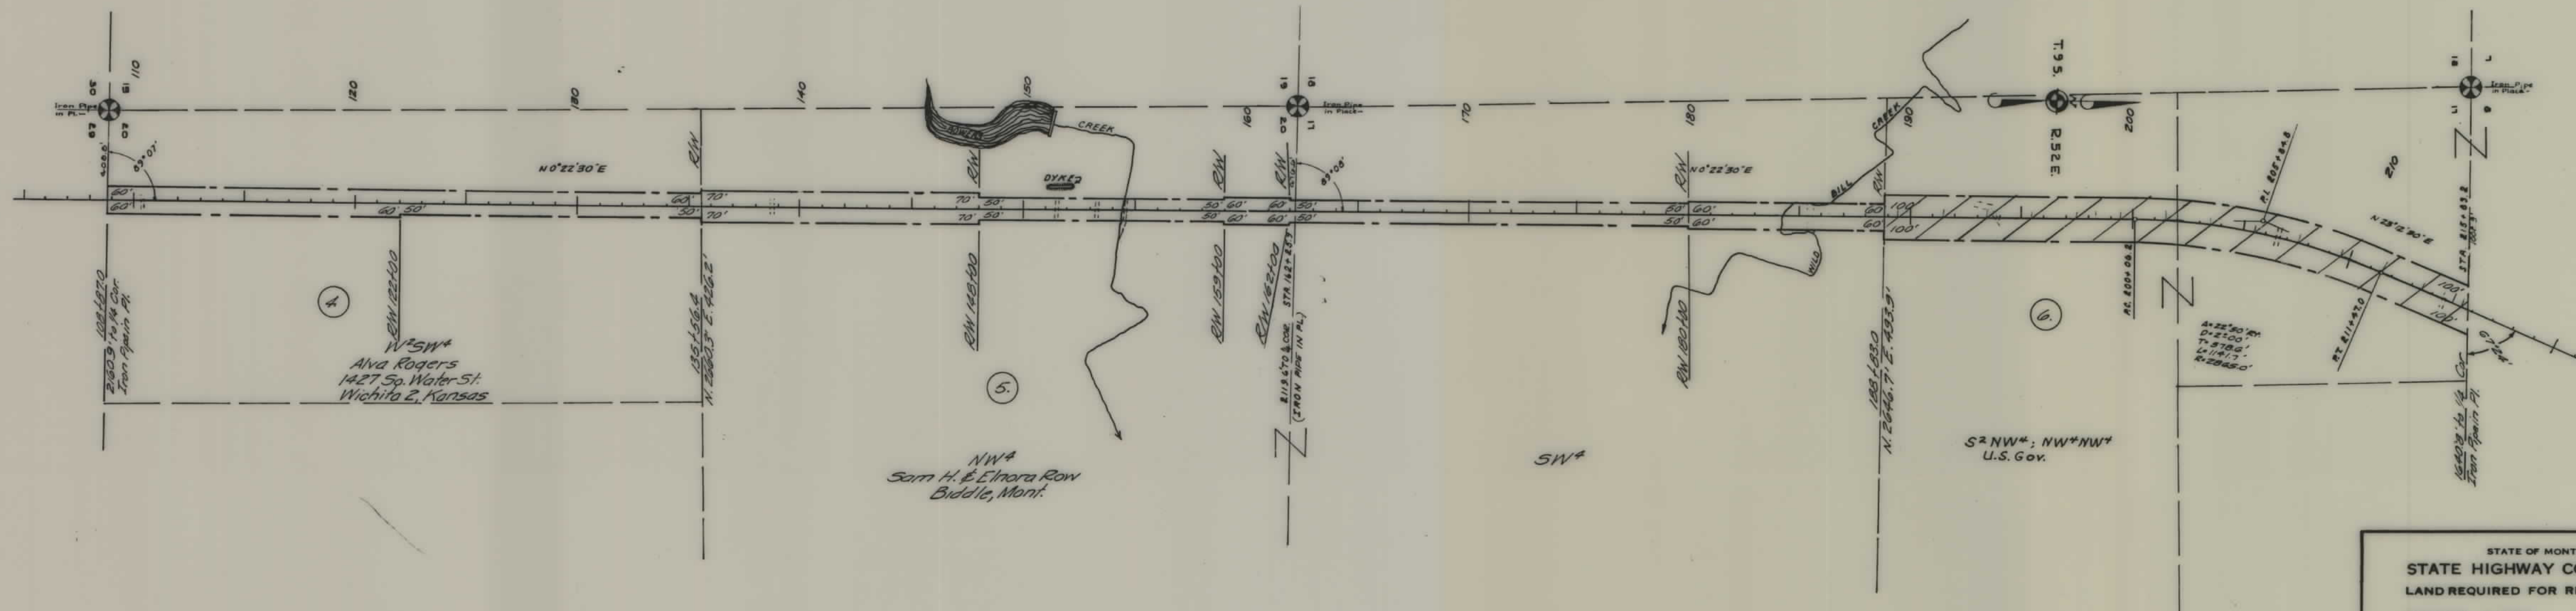


STATE OF MONTANA
 STATE HIGHWAY COMMISSION
 LAND REQUIRED FOR RIGHT OF WAY
 POWDER RIVER COUNTY
 SCALE 1" = 400' MAP COMPLETED 8-3-54

FED. ROAD DIST. NO.	STATE	FED. AID PROJ. NO.	R/W NO.	SHEET NO.	TOTAL SHEETS
8	MONT.	54 (4)	3054(04)	3	4

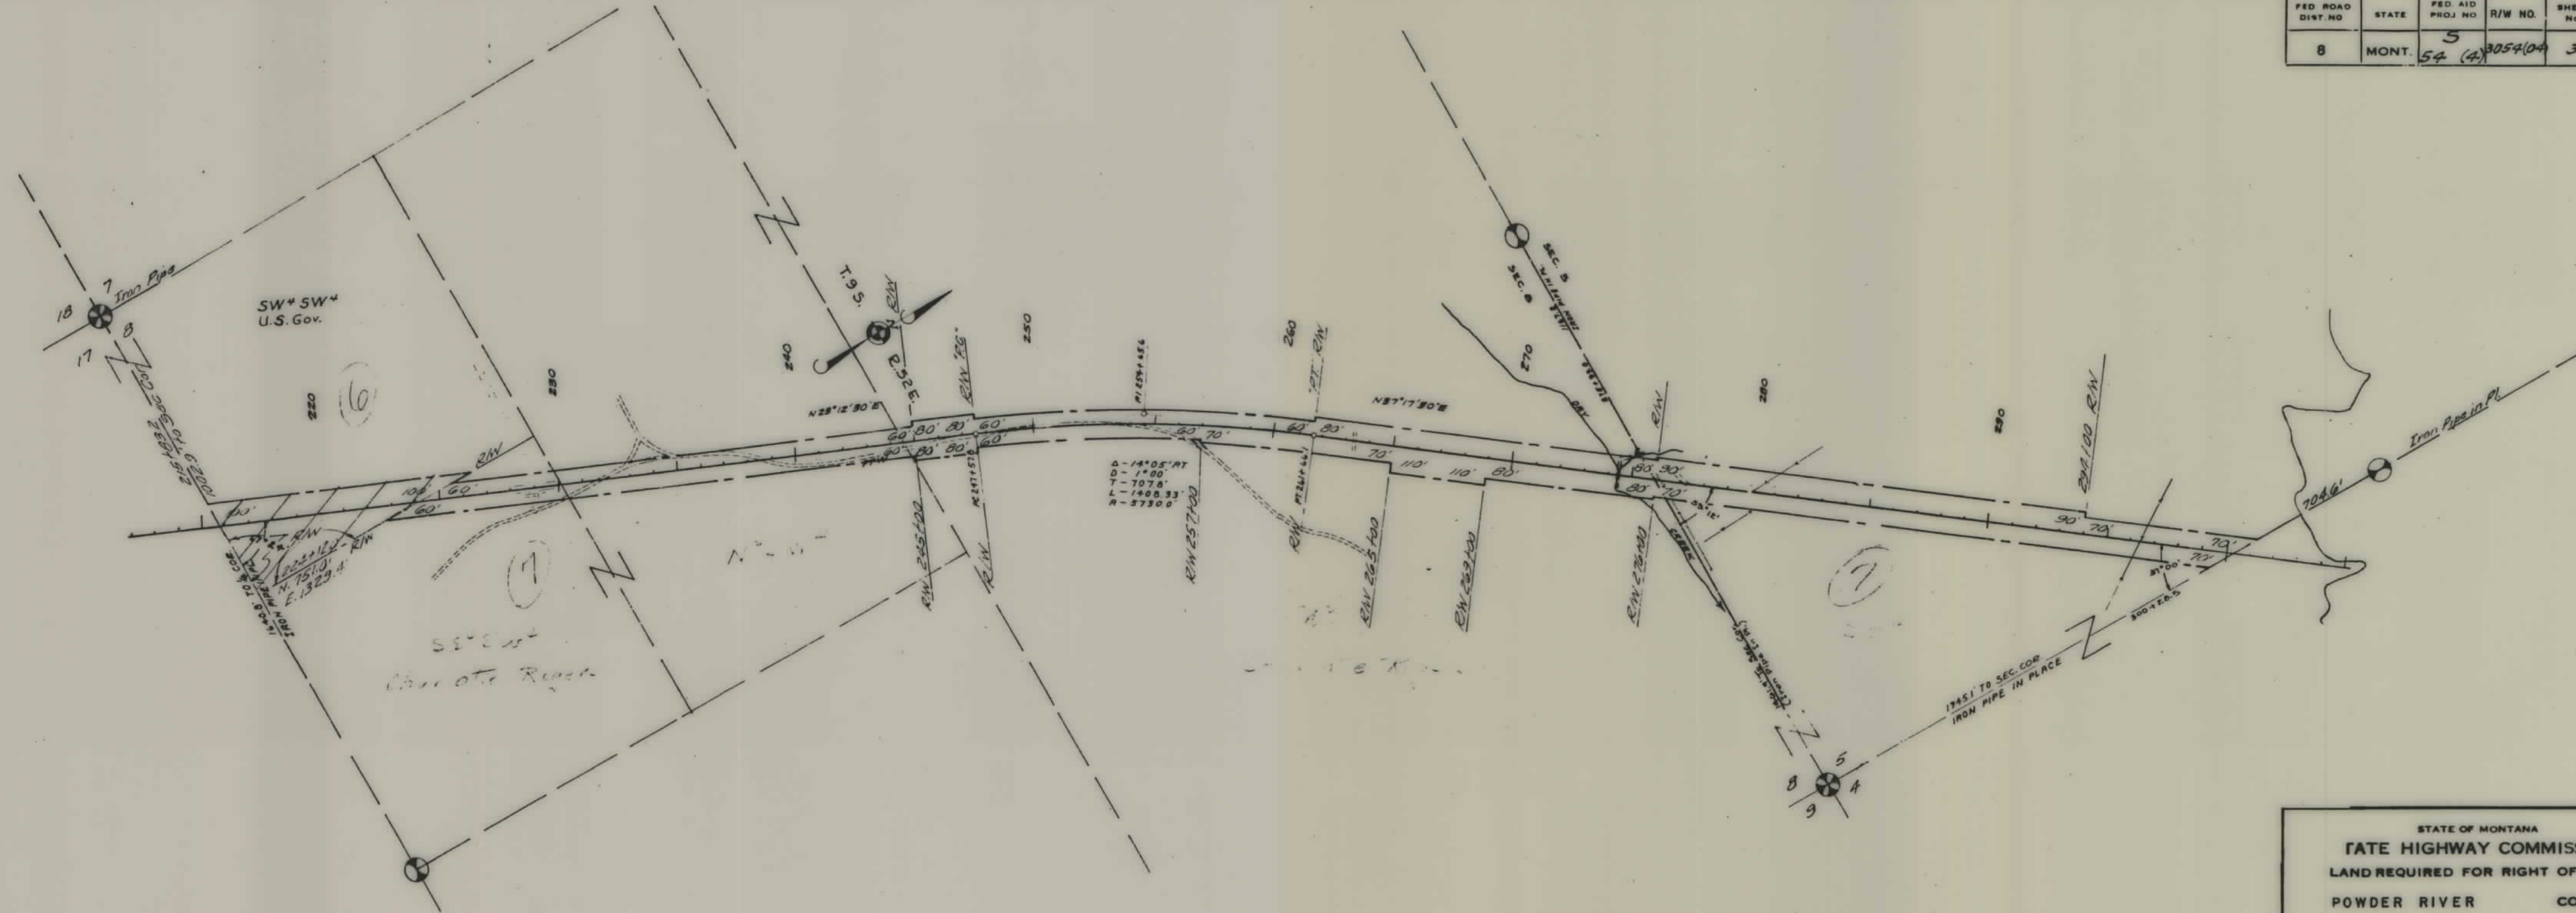


STATE OF MONTANA
 RATE HIGHWAY COMMISSION
 LAND REQUIRED FOR RIGHT OF WAY
 POWDER RIVER COUNTY
 SCALE 1" = 400' MAP COMPLETED

FED. ROAD DIST. NO.	STATE	FED. AID PROJ. NO.	R/W NO.	SHEET NO.	TOTAL SHEETS
8	MONT.	54 (4)	3054(04)	3	4

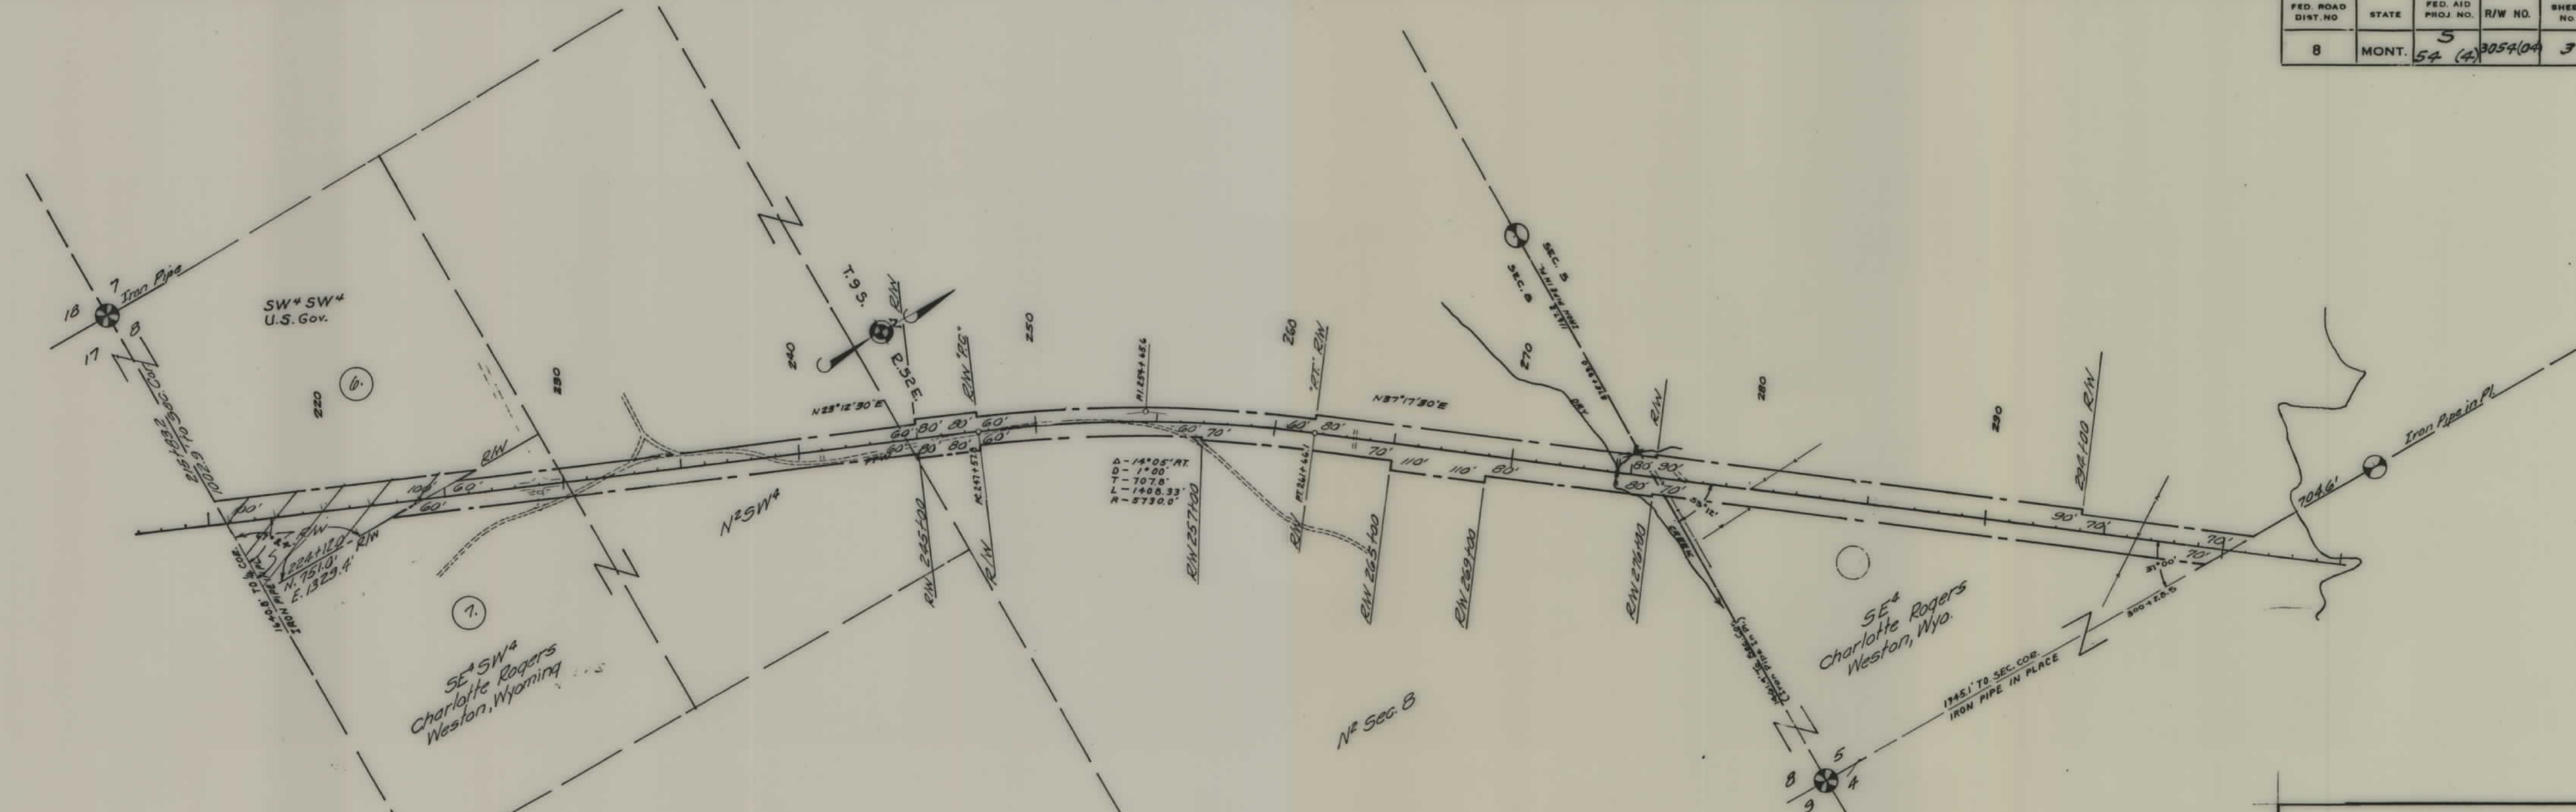

STATE OF MONTANA
 GATE HIGHWAY COMMISSION
 LAND REQUIRED FOR RIGHT OF WAY
 POWDER RIVER COUNTY
 SCALE 1" = 400' MAP COMPLETED 8-3-54

FED. ROAD DIST. NO.	STATE	FED. AID PROJ. NO.	R/W NO.	SHEET NO.	TOTAL SHEETS
8	MONT.	54(4)	3054(04)	4	4

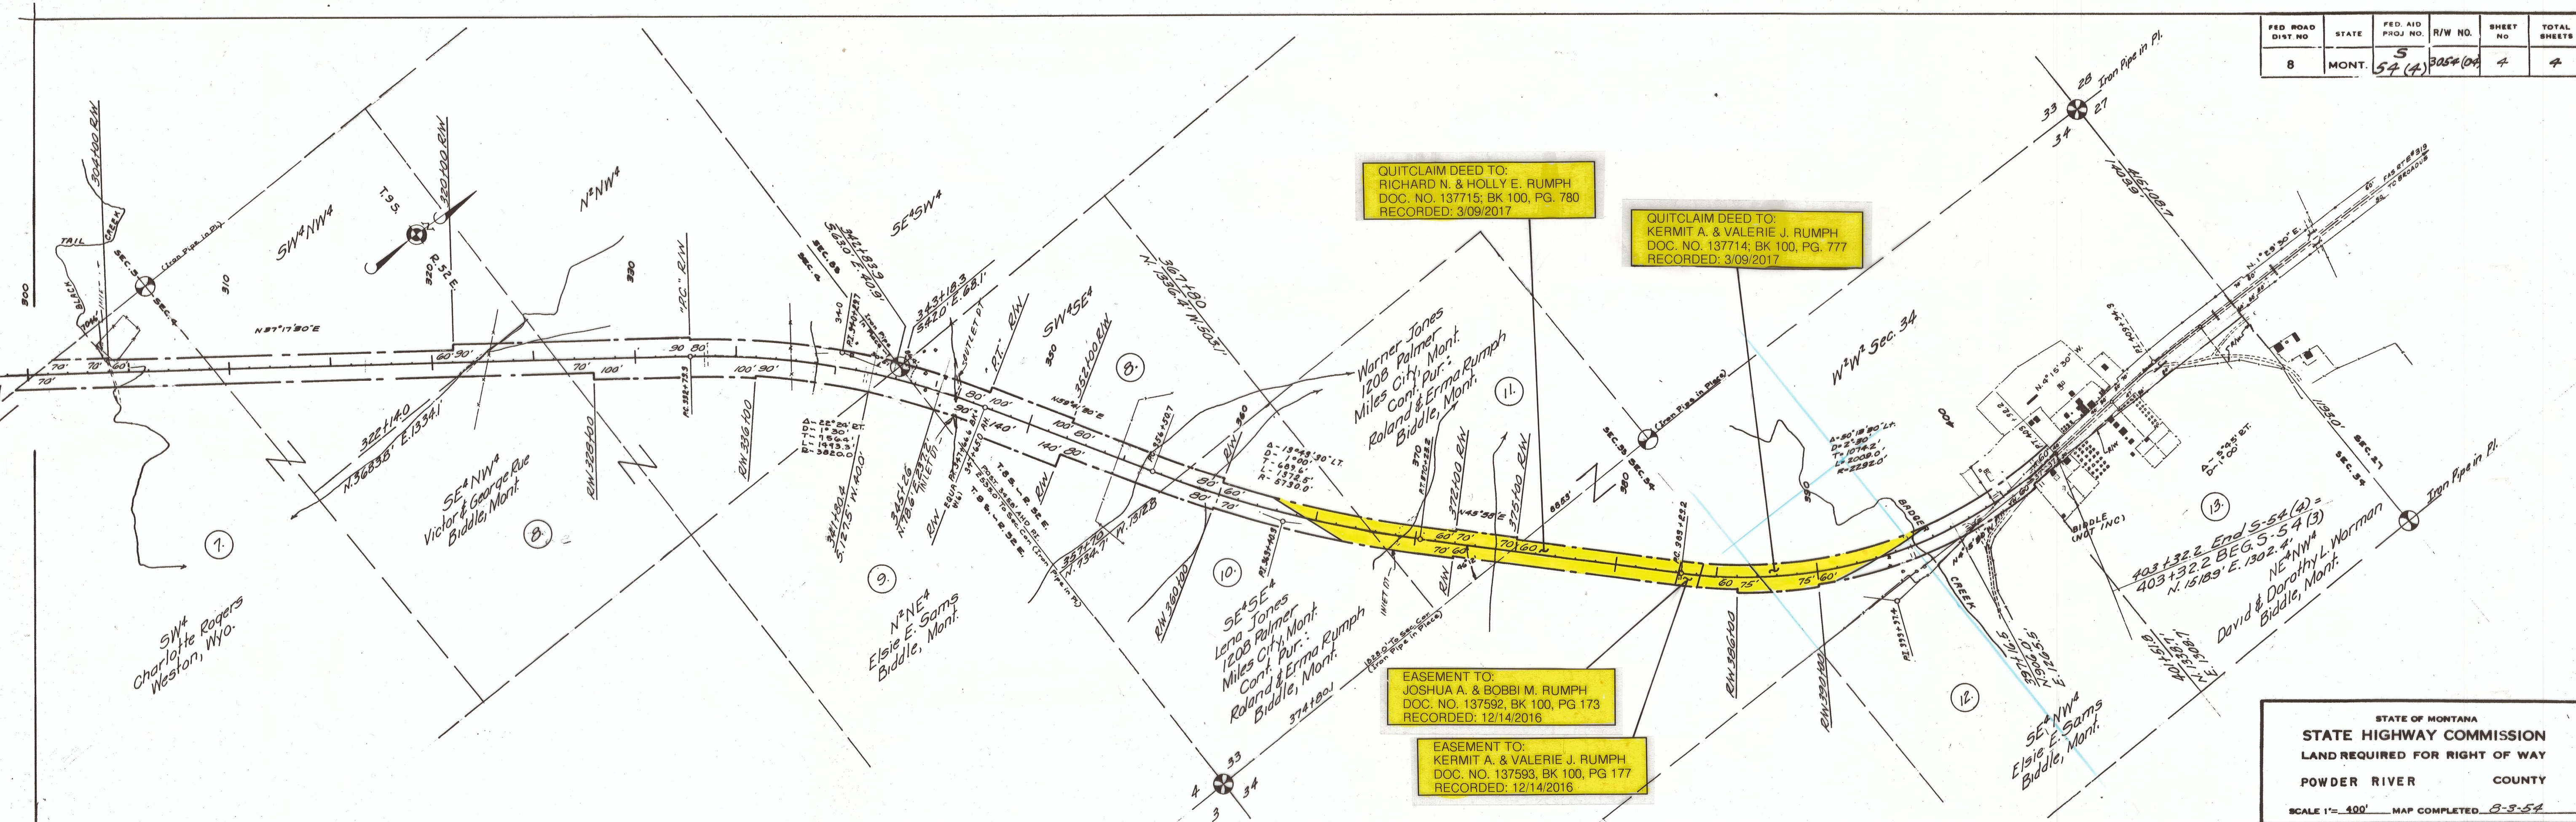

QUITCLAIM DEED TO:
RICHARD N. & HOLLY E. RUMPH
DOC. NO. 137715; BK 100, PG. 780
RECORDED: 3/09/2017

QUITCLAIM DEED TO:
KERMIT A. & VALERIE J. RUMPH
DOC. NO. 137714; BK 100, PG. 777
RECORDED: 3/09/2017

EASEMENT TO:
JOSHUA A. & BOBBI M. RUMPH
DOC. NO. 137592, BK 100, PG 173
RECORDED: 12/14/2016

EASEMENT TO:
KERMIT A. & VALERIE J. RUMPH
DOC. NO. 137593, BK 100, PG 177
RECORDED: 12/14/2016

STATE OF MONTANA
STATE HIGHWAY COMMISSION
LAND REQUIRED FOR RIGHT OF WAY
POWDER RIVER COUNTY
SCALE 1"=400' MAP COMPLETED 8-3-54