


PLANS

NOT

TO

SCALE


FED. ROAD DIST. NO.	STATE	FED. AID PROJ. NO.	R/W NO.	SHEET NO.	TOTAL SHEETS
8	MONT.	58(4)	3058(4)	1	3

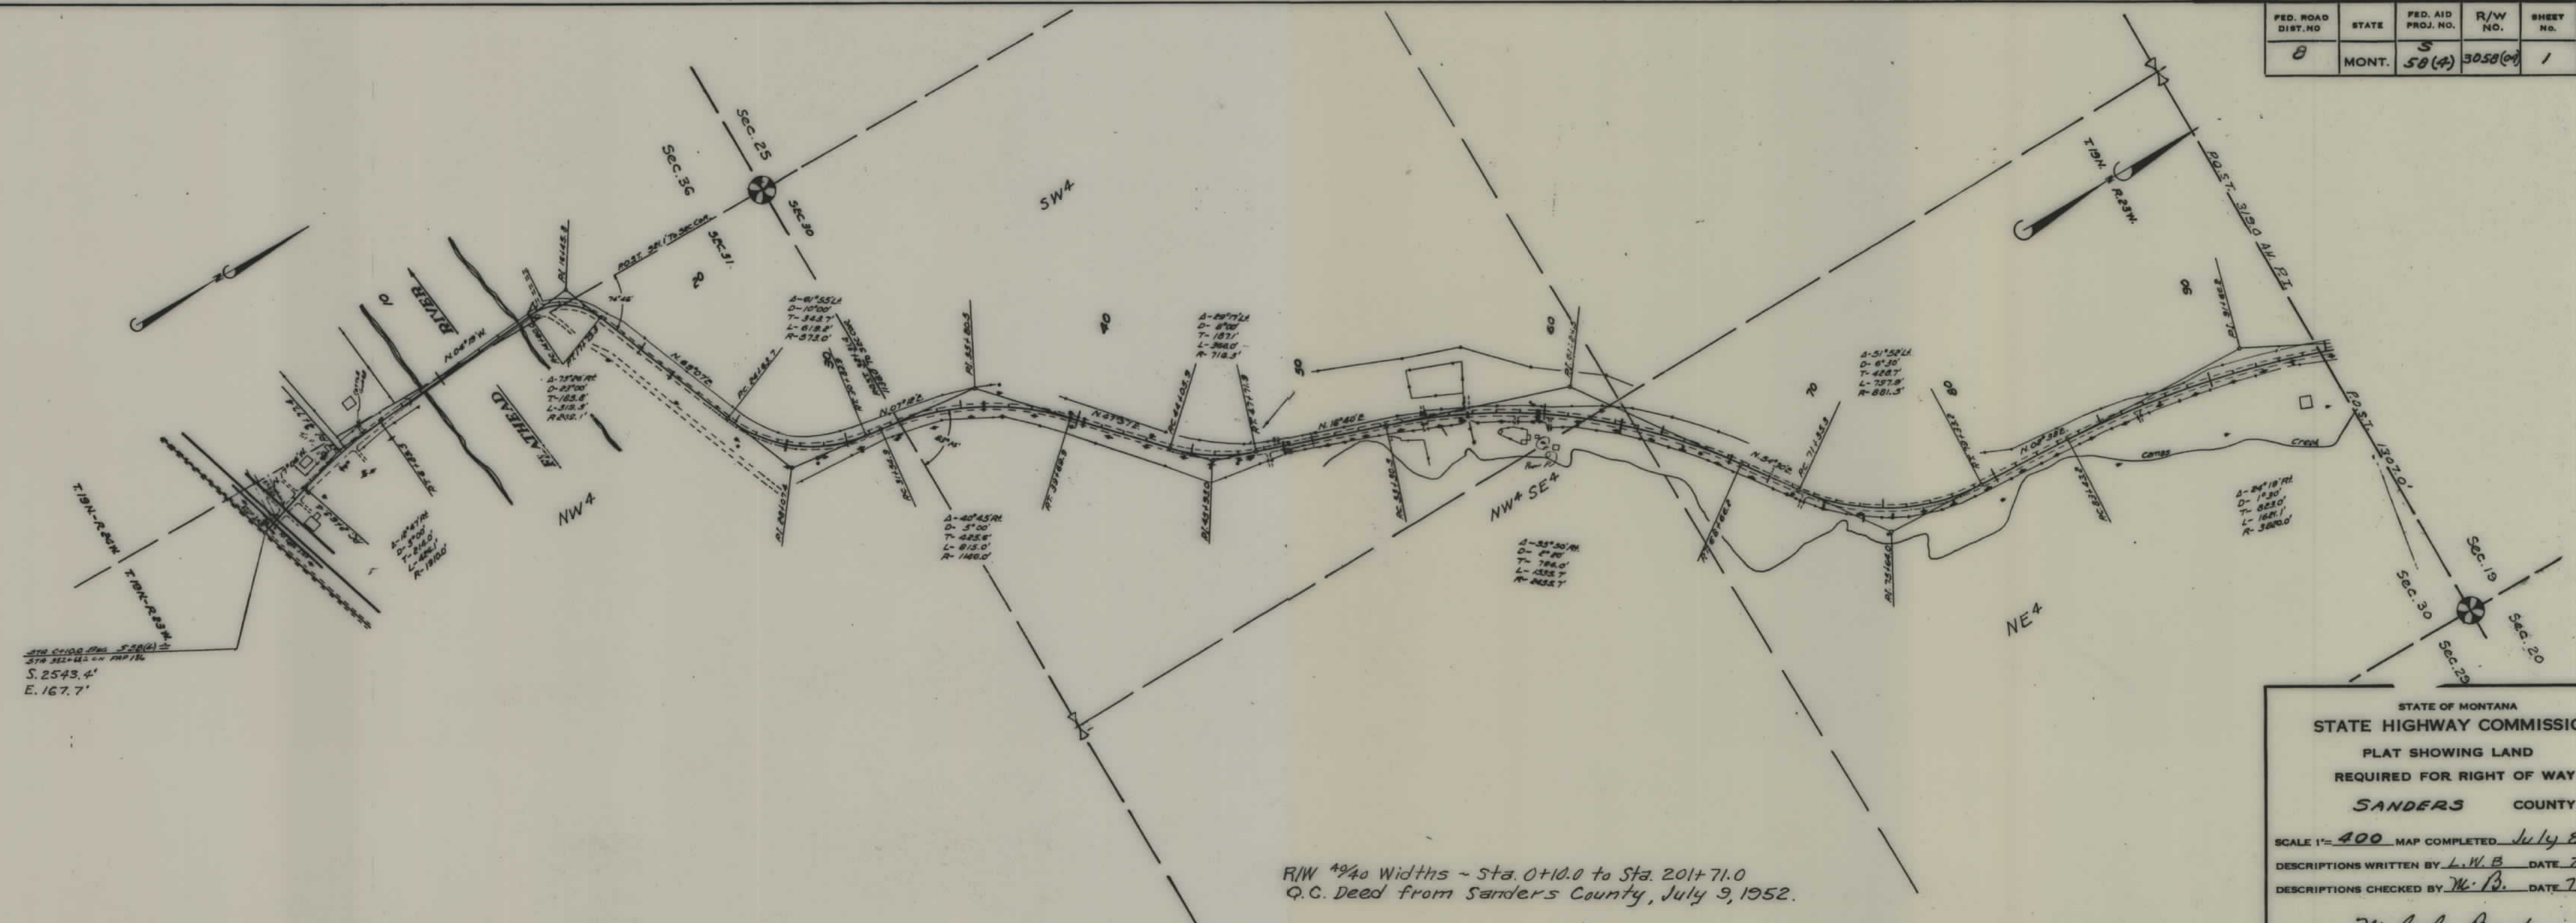

STA 0+00 TO STA 20+71.0
S. 2543.4'
E. 167.7'

R/W 40' Widths ~ Sta. 0+10.0 to Sta. 20+71.0
Q.C. Deed from Sanders County, July 9, 1952.

STATE OF MONTANA
STATE HIGHWAY COMMISSION
PLAT SHOWING LAND
REQUIRED FOR RIGHT OF WAY
SANDERS COUNTY
SCALE 1"= 400' MAP COMPLETED July 8, 52
DESCRIPTIONS WRITTEN BY L.W.B. DATE 7-8-52
DESCRIPTIONS CHECKED BY M.B. DATE 7-8-52
APPROVED BY *Malcolm Bowden* R/W ENGINEER

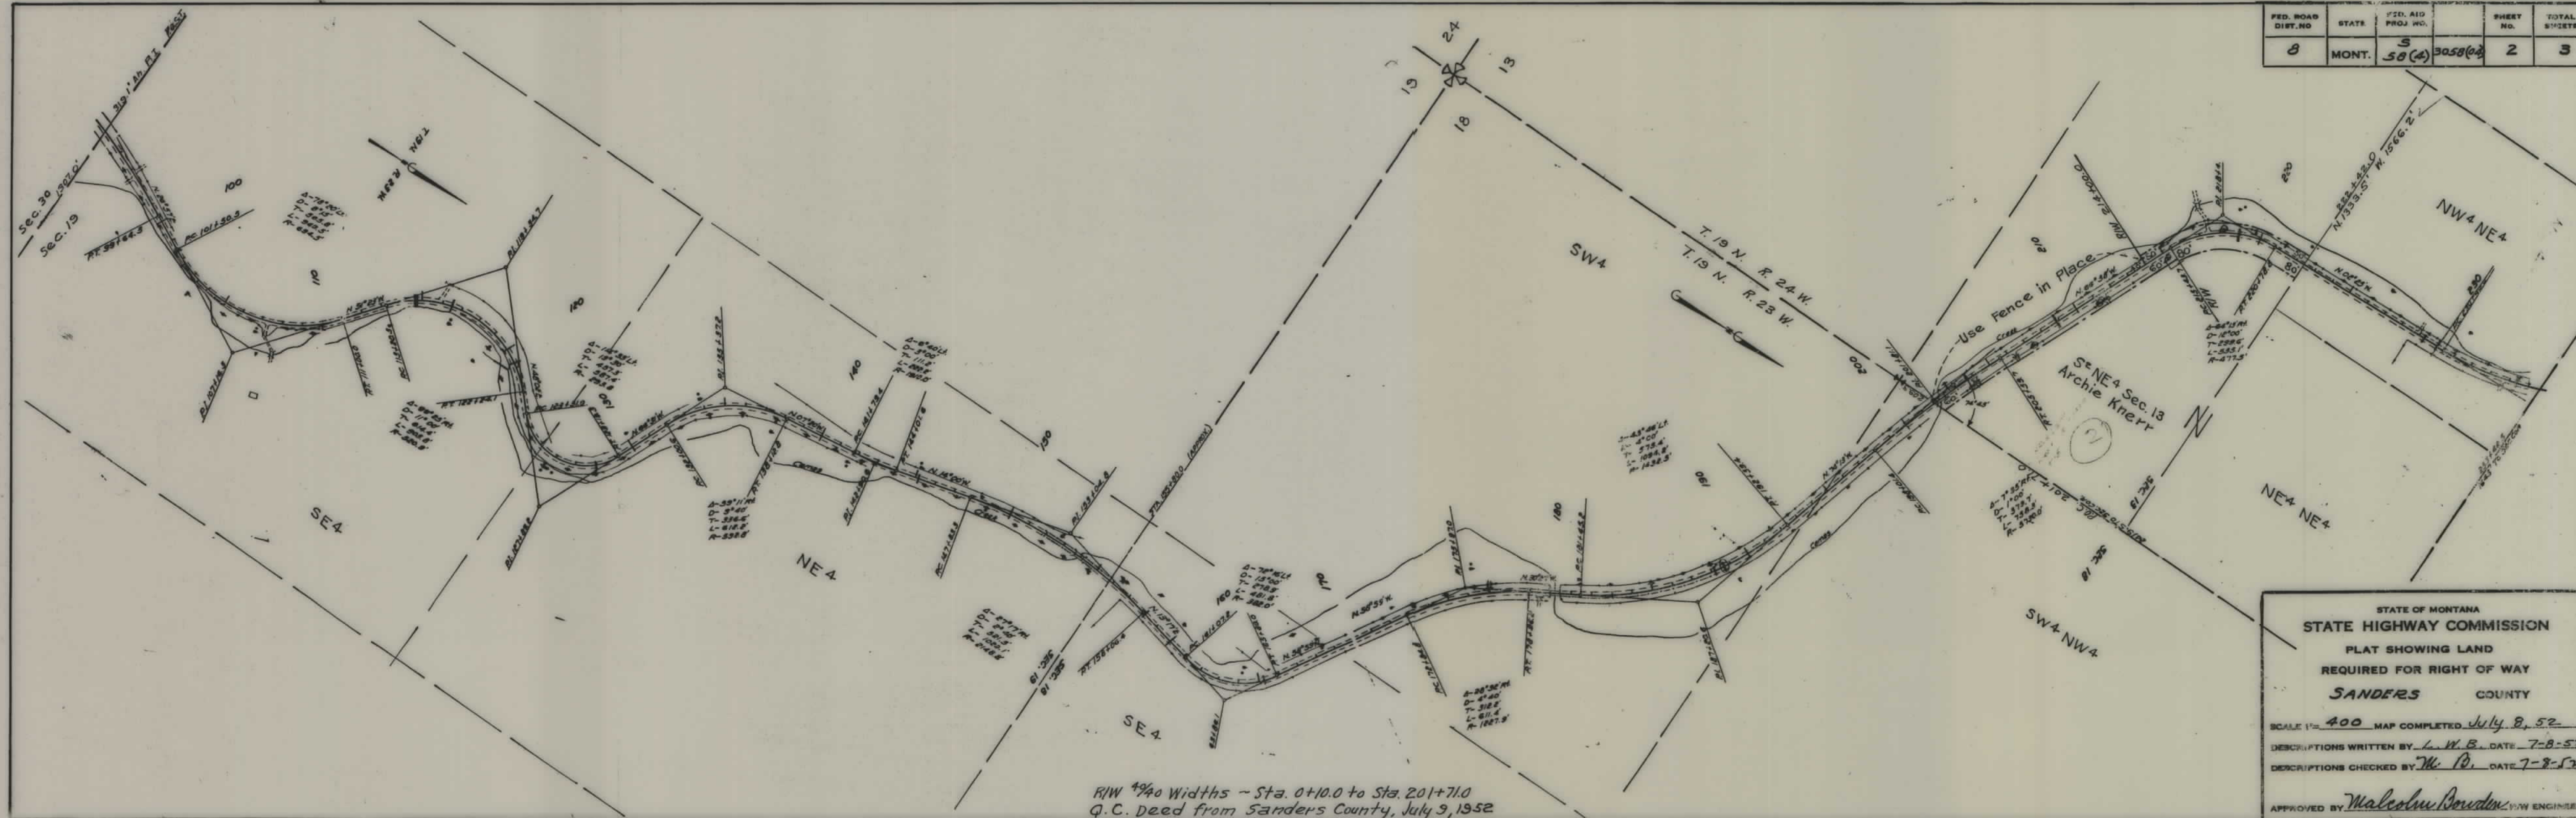

FED. ROAD DIST. NO.	STATE	FED. AID PROJ. NO.	SHEET NO.	TOTAL SHEETS
8	MONT.	58(4)	2	3

FED. ROAD DIST. NO.	STATE	FED. AID PROJ. NO.	R/W NO.	SHEET NO.	TOTAL SHEETS
8	MONT.	58(4)	5058(04)	3	3



RIW 40' Widths ~ Sta. 222+42.0 to Sta. 325+89.4
 Q.C. Deed from Sanders County, July 9, 1952

STATE OF MONTANA
 STATE HIGHWAY COMMISSION
 PLAT SHOWING LAND
 REQUIRED FOR RIGHT OF WAY
 SANDERS COUNTY

SCALE 1" = 400' MAP COMPLETED July 8, 52
 DESCRIPTIONS WRITTEN BY T.H.V. DATE 7-8-52
 DESCRIPTIONS CHECKED BY M.B. DATE 7-8-52

APPROVED BY *Malcolm Bowdoin* R/W ENGINEER