

PLANS


NOT

TO

SCALE

FED. ROAD DIST. NO.	STATE	FED. AID PROJ. NO.	R/W No.	SHEET No.	TOTAL SHEETS
8	MONT.	5-63(2)	3063-02	1	5


Construction Contract Awarded Jan. 26, 1954

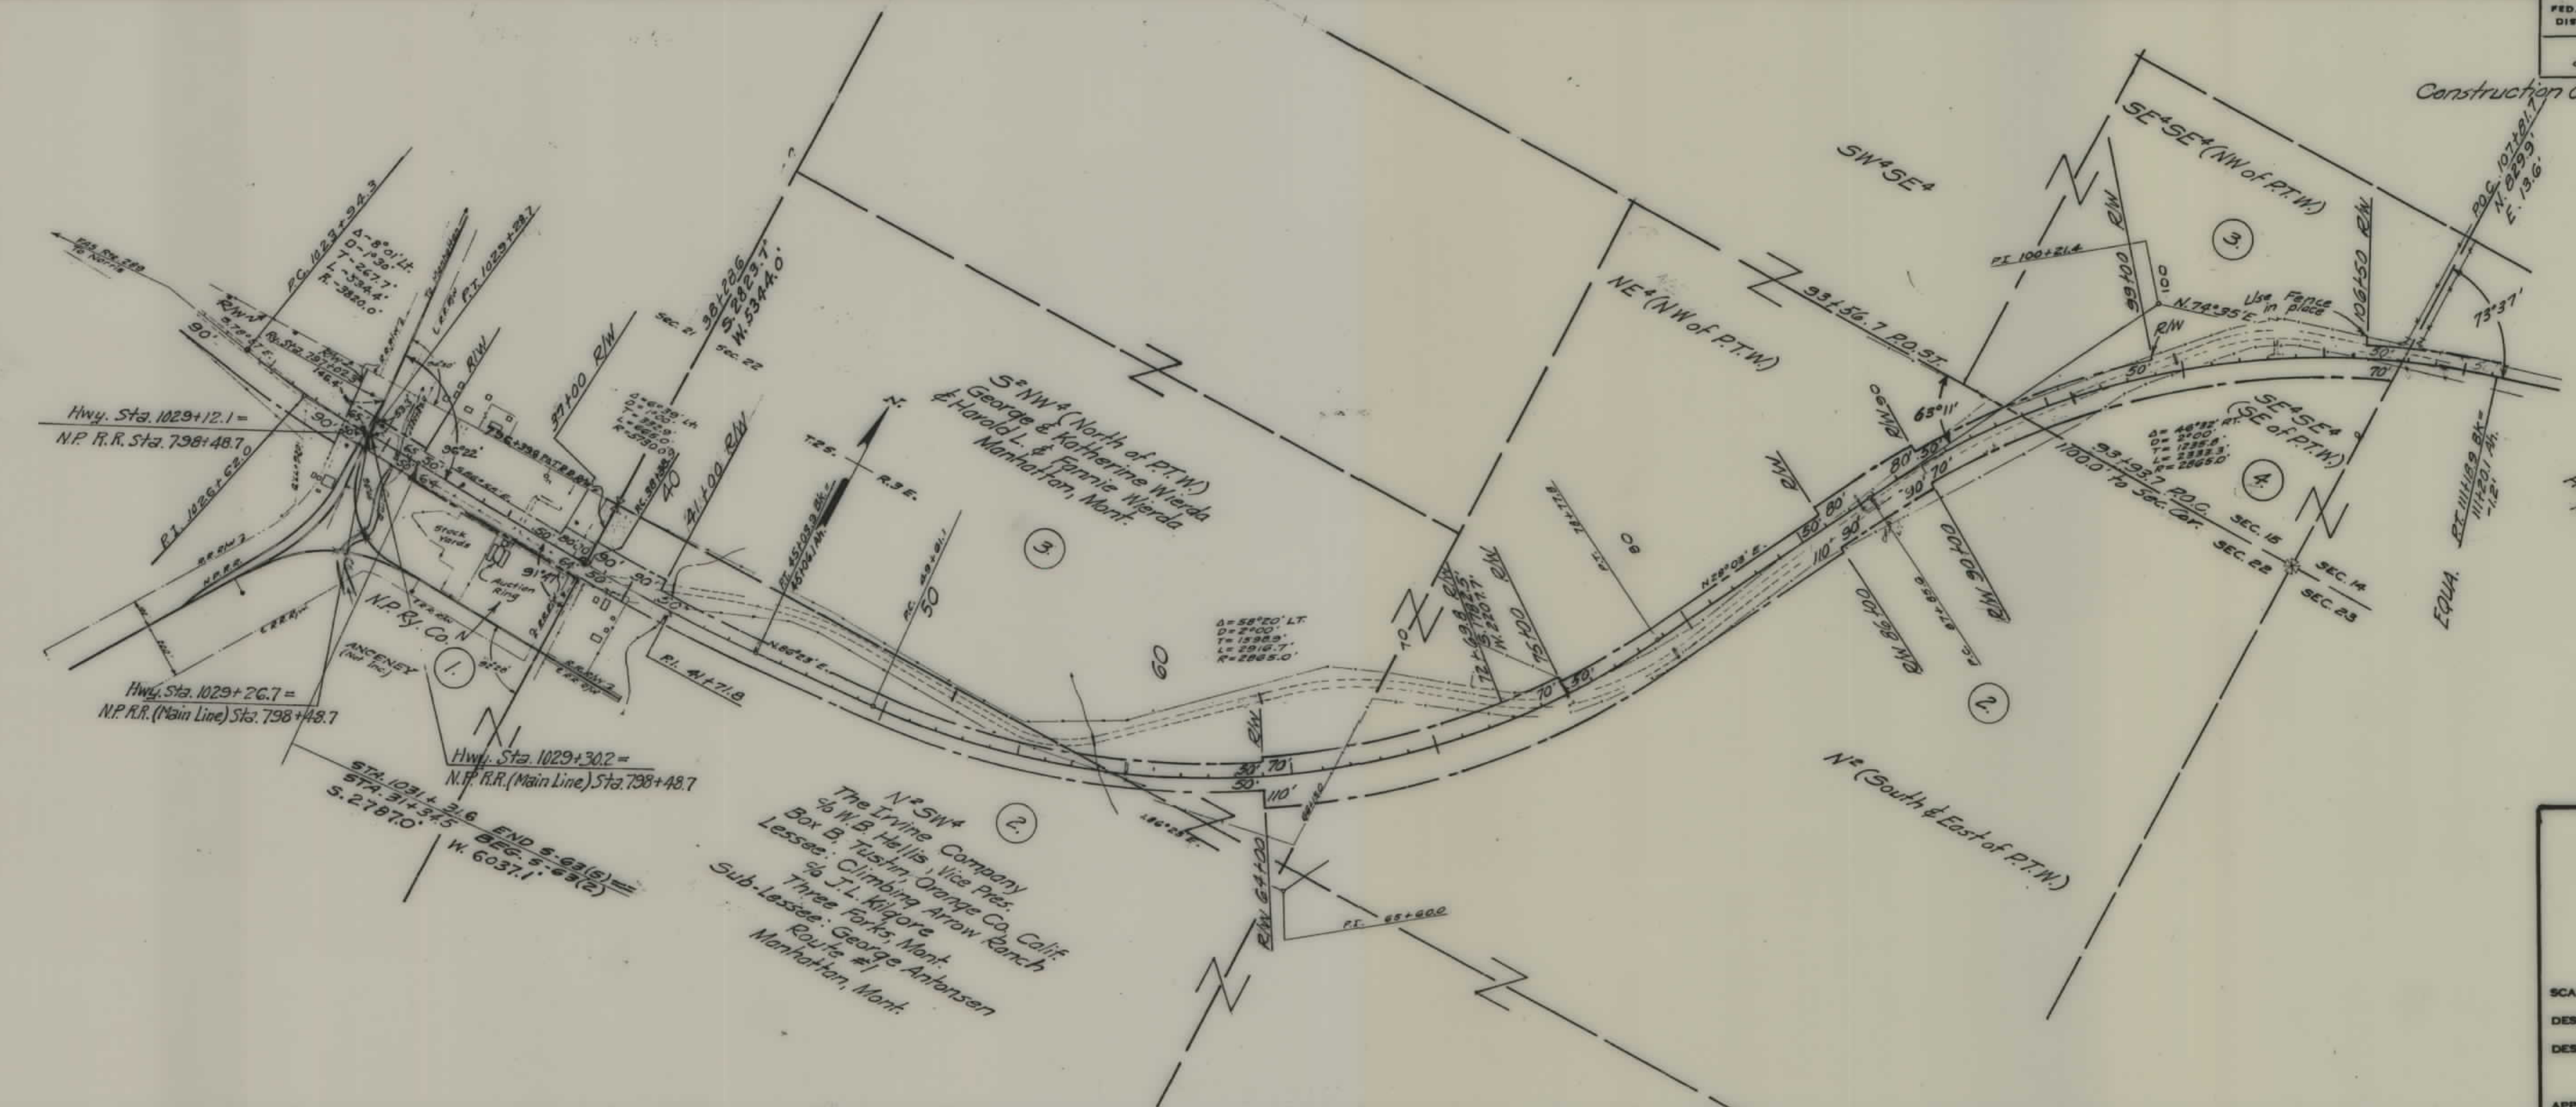

STATE OF MONTANA
STATE HIGHWAY COMMISSION
PLAT SHOWING LAND
REQUIRED FOR RIGHT OF WAY
GALLATIN COUNTY


SCALE 1"= 400' MAP COMPLETED 9-17-53
DESCRIPTIONS WRITTEN BY J.R. DATE 9-17-53
DESCRIPTIONS CHECKED BY DATE
APPROVED BY R/W ENGINEER

FED. ROAD DIST. NO.	STATE	FED. AID PROJ. NO.	R/W No	SHEET No.	TOTAL SHEETS
8	MONT.	5-63(2)	9063-02	2	5

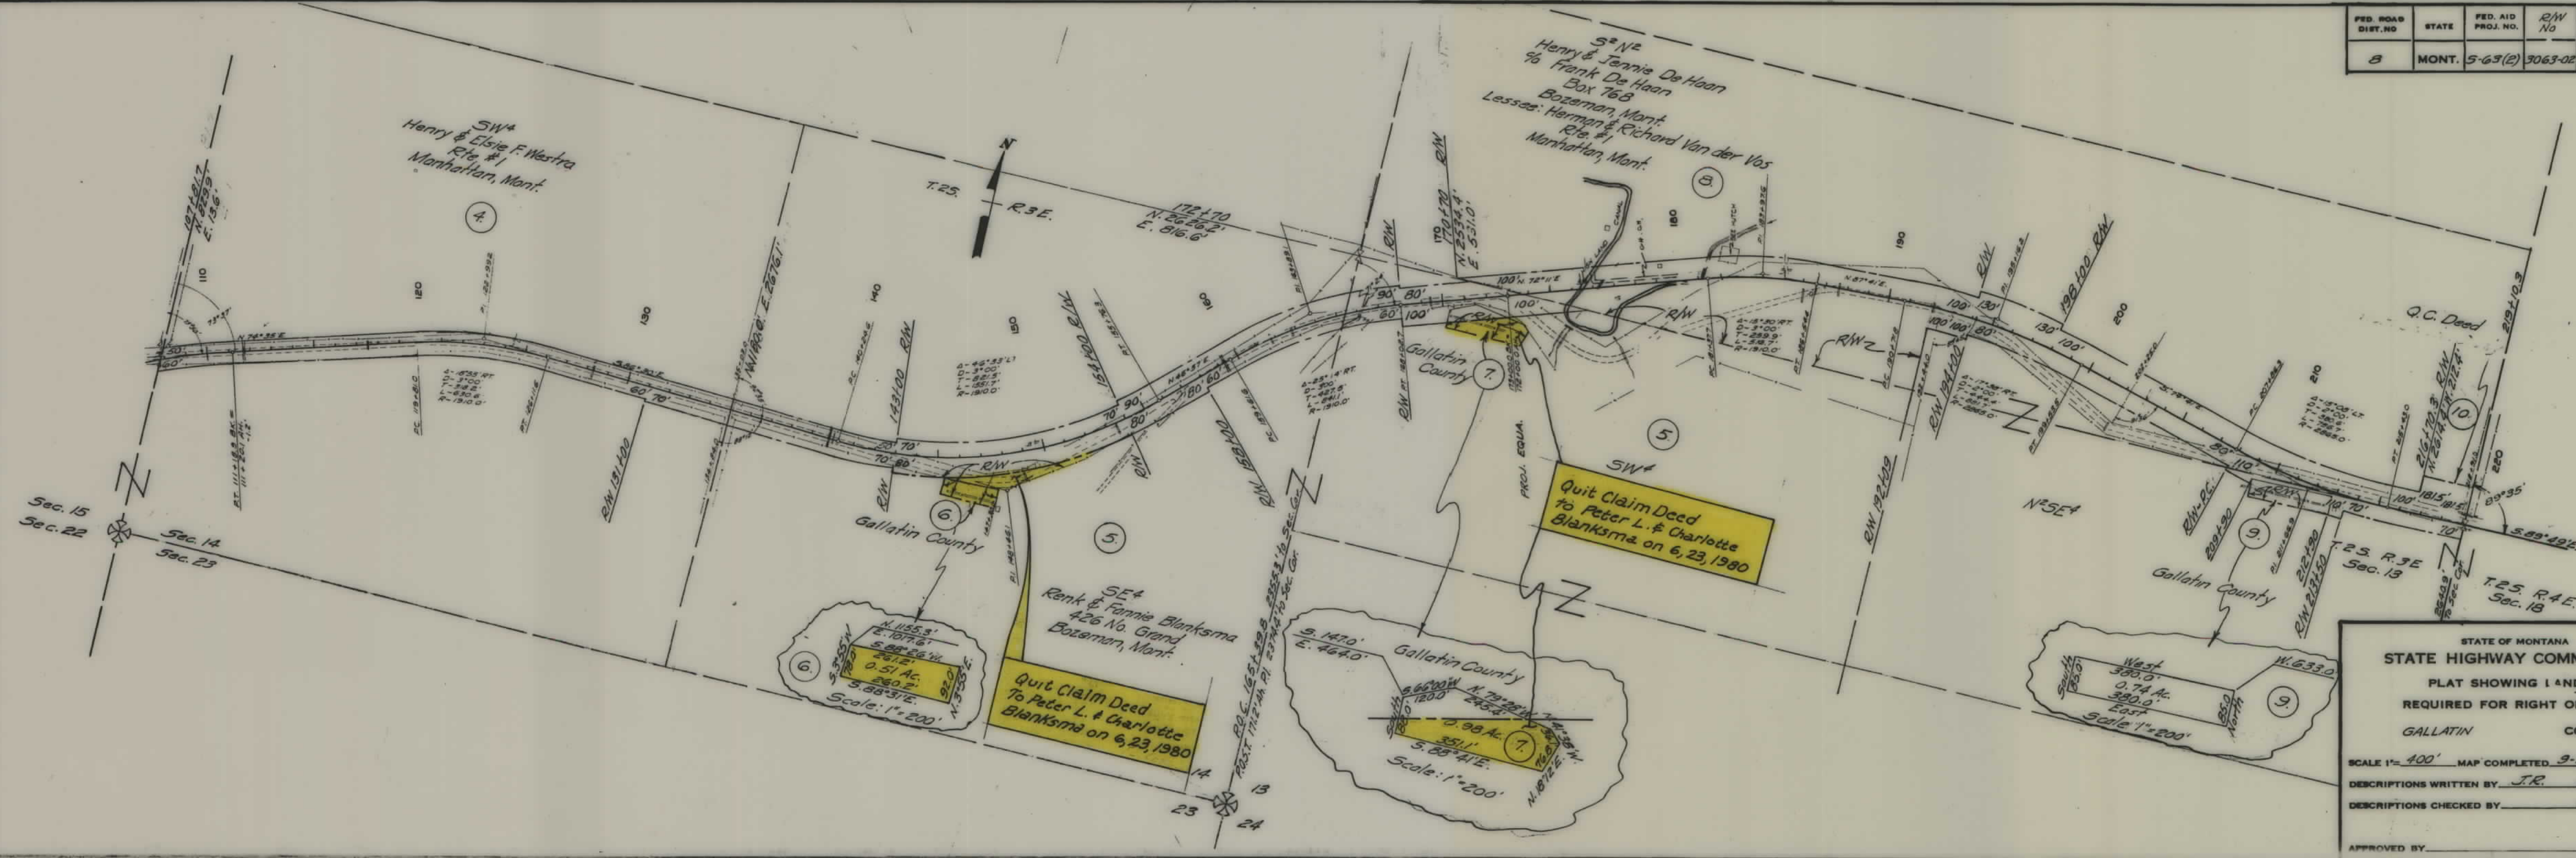

STATE OF MONTANA
STATE HIGHWAY COMMISSION
 PLAT SHOWING LAND
 REQUIRED FOR RIGHT OF WAY
 GALLATIN COUNTY

SCALE 1"= 400' MAP COMPLETED 9-21-53
 DESCRIPTIONS WRITTEN BY J.R. DATE 9-21-53
 DESCRIPTIONS CHECKED BY DATE
 APPROVED BY R/W ENGINEER

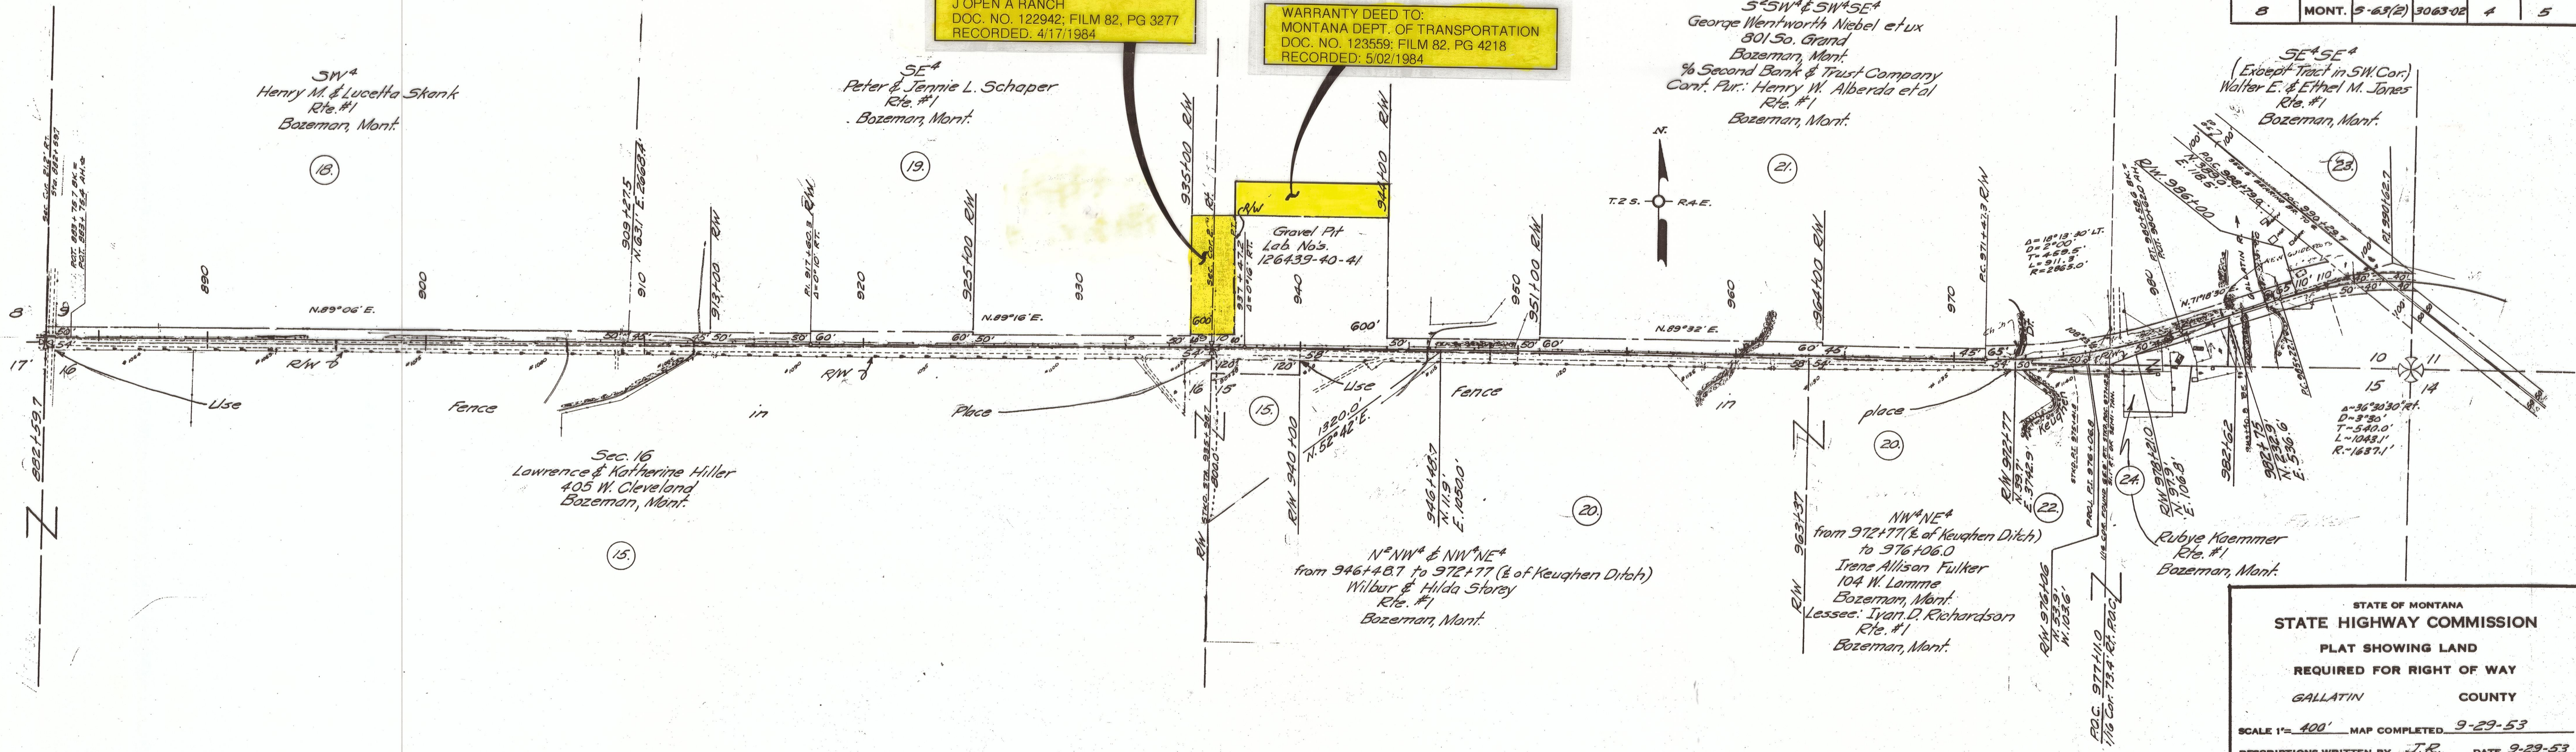

QUITCLAIM DEED TO:
J OPEN A RANCH
DOC. NO. 122942; FILM 82, PG 3277
RECORDED: 4/17/1984


WARRANTY DEED TO:
MONTANA DEPT. OF TRANSPORTATION
DOC. NO. 123559; FILM 82, PG 4218
RECORDED: 5/02/1984

FED. ROAD DIST. NO.	STATE	FED. AID PROJ. NO.	R/W No.	SHEET NO.	TOTAL SHEETS
8	MONT.	5-63(2)	3063-02	4	5

STATE OF MONTANA
STATE HIGHWAY COMMISSION
PLAT SHOWING LAND
REQUIRED FOR RIGHT OF WAY
GALLATIN COUNTY

SCALE 1"= 400' MAP COMPLETED 9-29-53
DESCRIPTIONS WRITTEN BY J.R. DATE 9-29-53
DESCRIPTIONS CHECKED BY DATE
APPROVED BY R/W ENGINEER

FED. ROAD DIST. NO.	STATE	FED. AID PROJ. NO.	R/W No.	SHEET No.	TOTAL SHEETS
8	MONT.	5-63(2)	3063-02	5	5

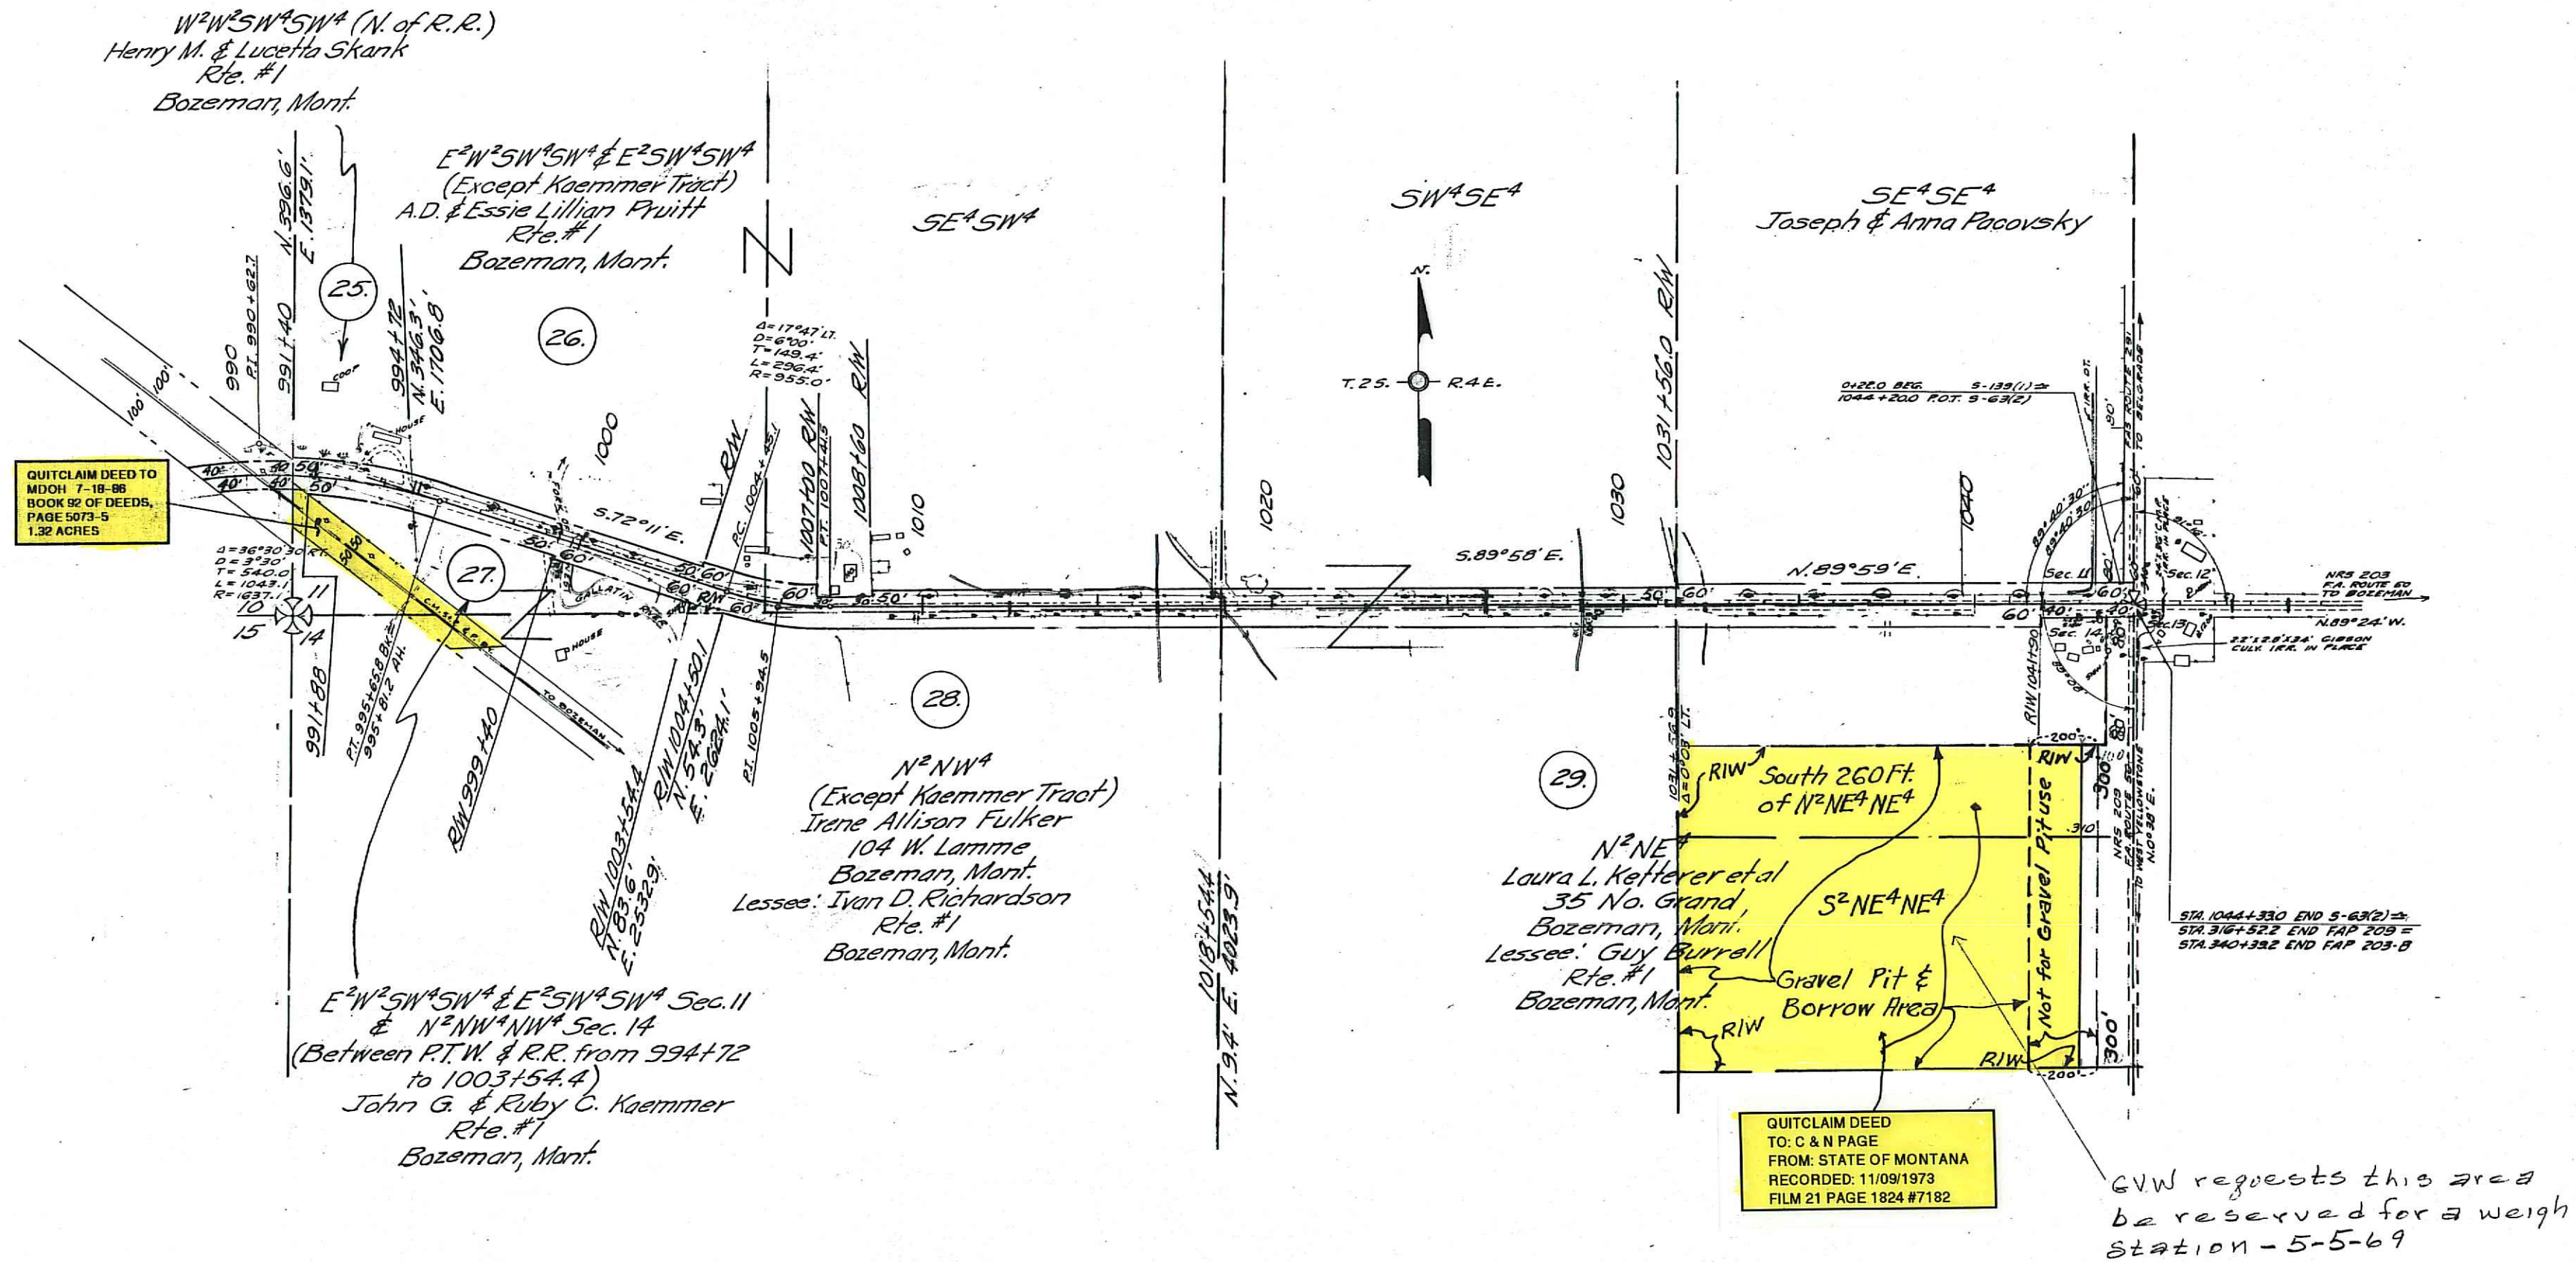

STATE OF MONTANA
STATE HIGHWAY COMMISSION

PLAT SHOWING LAND
REQUIRED FOR RIGHT OF WAY

GALLATIN COUNTY

SCALE 1"= 400' MAP COMPLETED 10-5-53
DESCRIPTIONS WRITTEN BY J.R. DATE 10-5-53
DESCRIPTIONS CHECKED BY DATE

APPROVED BY R/W ENGINEER