

PLANS


NOT

TO

SCALE

FED. ROAD DIST. NO.	STATE	FED. AID PROJ. NO.	R/W NO.	SHEET NO.	TOTAL SHEETS
8	MONT.	5-63(5)	3063-06	1	5

Construction Contract Awarded May 27 1954

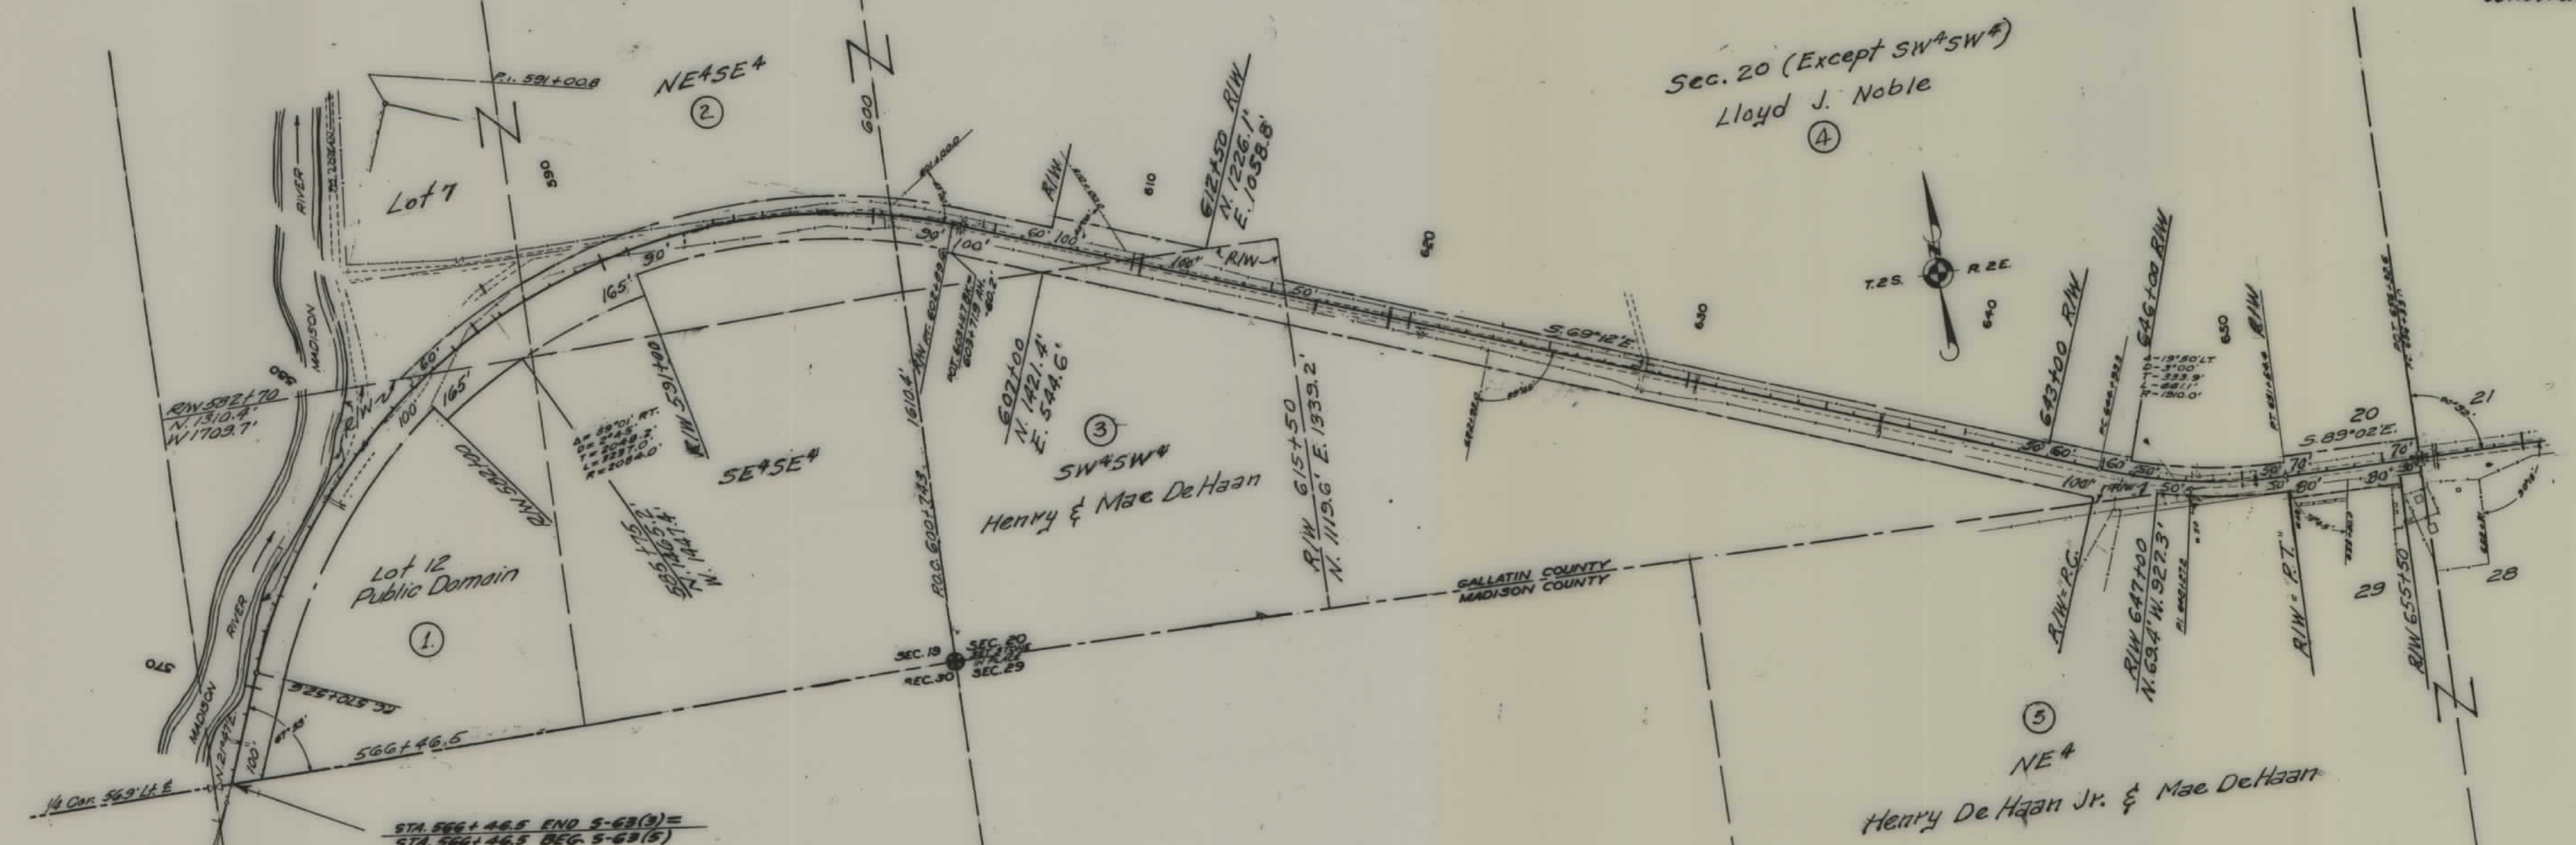

STATE OF MONTANA
 STATE HIGHWAY COMMISSION
 LAND REQUIRED FOR RIGHT OF WAY
 GALLATIN & MADISON COUNTY
 SCALE 1" = 400' MAP COMPLETED 3-29-54

6m copy -


DEPARTMENT OF THE INTERIOR
BUREAU OF LAND MANAGEMENT
LAND OFFICE - BILLINGS, MONTANA

M-012564

I HEREBY CERTIFY THAT THE RIGHT OF WAY REPRESENTED HEREON IN LOT 12, SEC. 19, T 2 S, R 2 E, P. M., Montana, IS UNAPPROPRIATED PUBLIC LAND INCLUDED IN PROPOSED SMALL TRACT WITHDRAWAL DATED SEPTEMBER 12, 1952.

Orval G. Hadley
ORVAL G. HADLEY, Manager


Mar 26, 1954

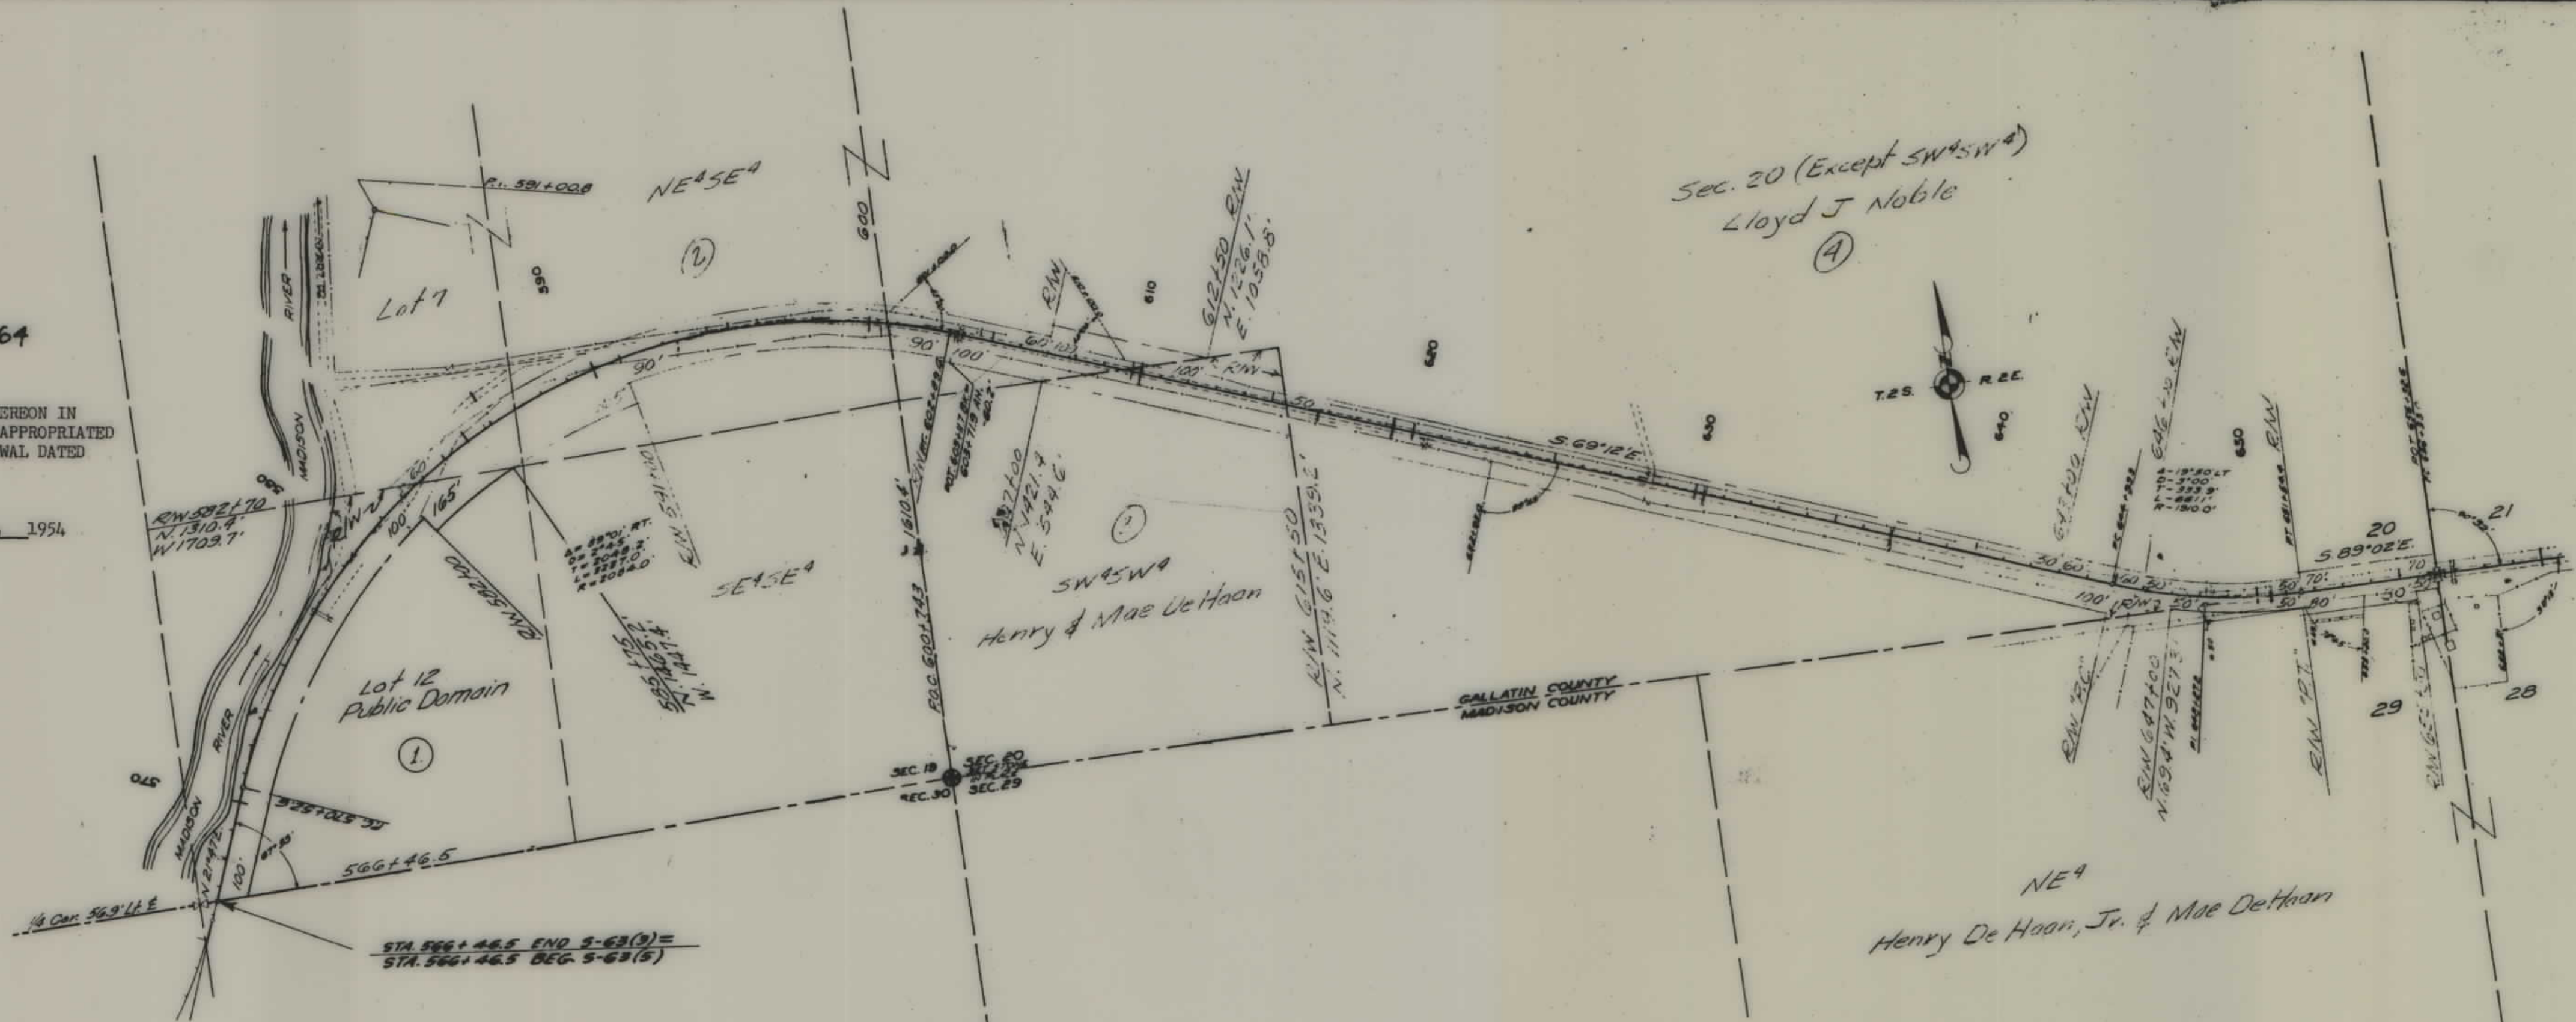

FED. ROAD DIST. NO.	STATE	FED. AID PROJ. NO.	R/W NO.	SHEET NO.	TOTAL SHEETS
8	MONT.	5-63(5)	3063-05	1	5

STATE OF MONTANA
STATE HIGHWAY COMMISSION
LAND REQUIRED FOR RIGHT OF WAY
GALLATIN & MADISON COUNTY
SCALE 1" = 400' MAP COMPLETED

FED ROAD DIST. NO.	STATE	FED. AID PROJ. NO.	R/W NO.	SHEET NO.	TOTAL SHEET
8	MONT.	5-63(5)	3063-05	2	5

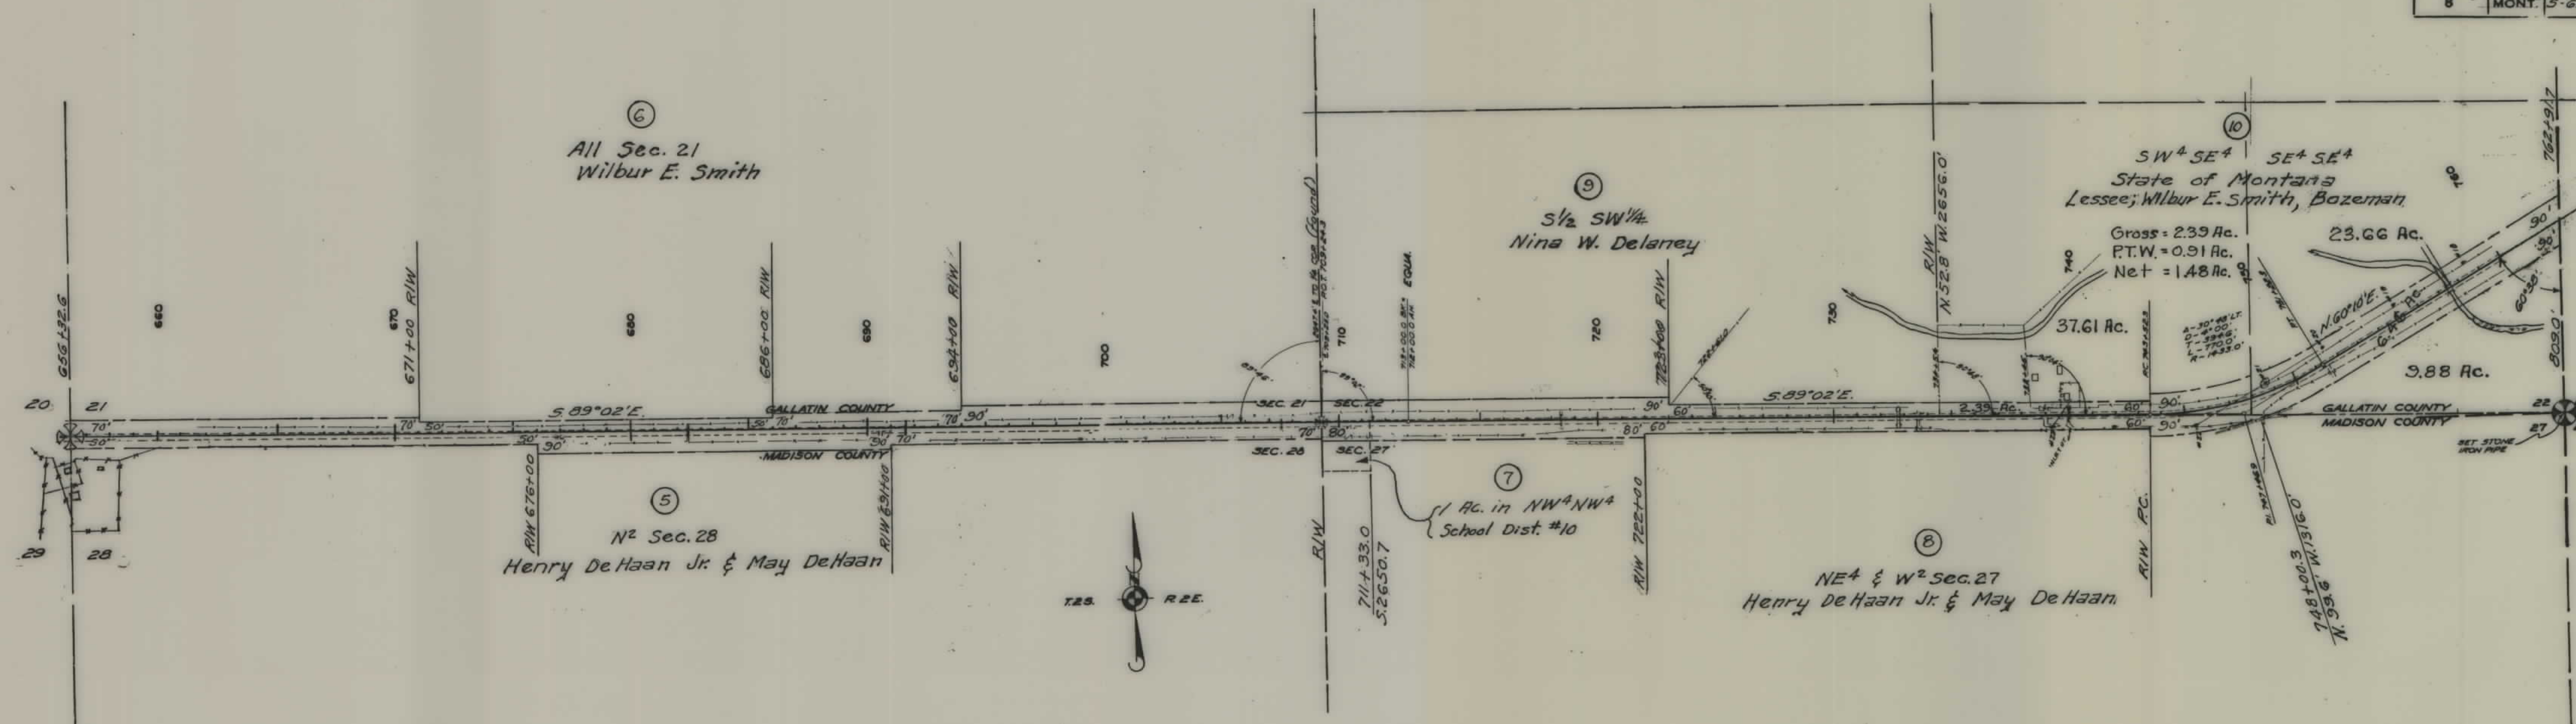


STATE OF MONTANA
STATE HIGHWAY COMMISSION
LAND REQUIRED FOR RIGHT OF WAY
GALLATIN & MADISON COUNTY
SCALE 1"= 400' MAP COMPLETED 8-29-51

FED. ROAD DIST. NO.	STATE	FED. AID PROJ. NO.	R/W NO.	SHEET NO.	TOTAL SHEETS
8	MONT.	5-63(5)	3063-05	3	5




STATE OF MONTANA
 STATE HIGHWAY COMMISSION
 LAND REQUIRED FOR RIGHT OF WAY
 GALLATIN COUNTY
 SCALE 1" = 400' MAP COMPLETED 3-29-54

FED. ROAD DIST. NO.	STATE	FED. AID PROJ. NO.	R/W NO.	SHEET NO.	TOTAL SHEETS
8	MONT.	S-G3(5)	3063-05	4	5

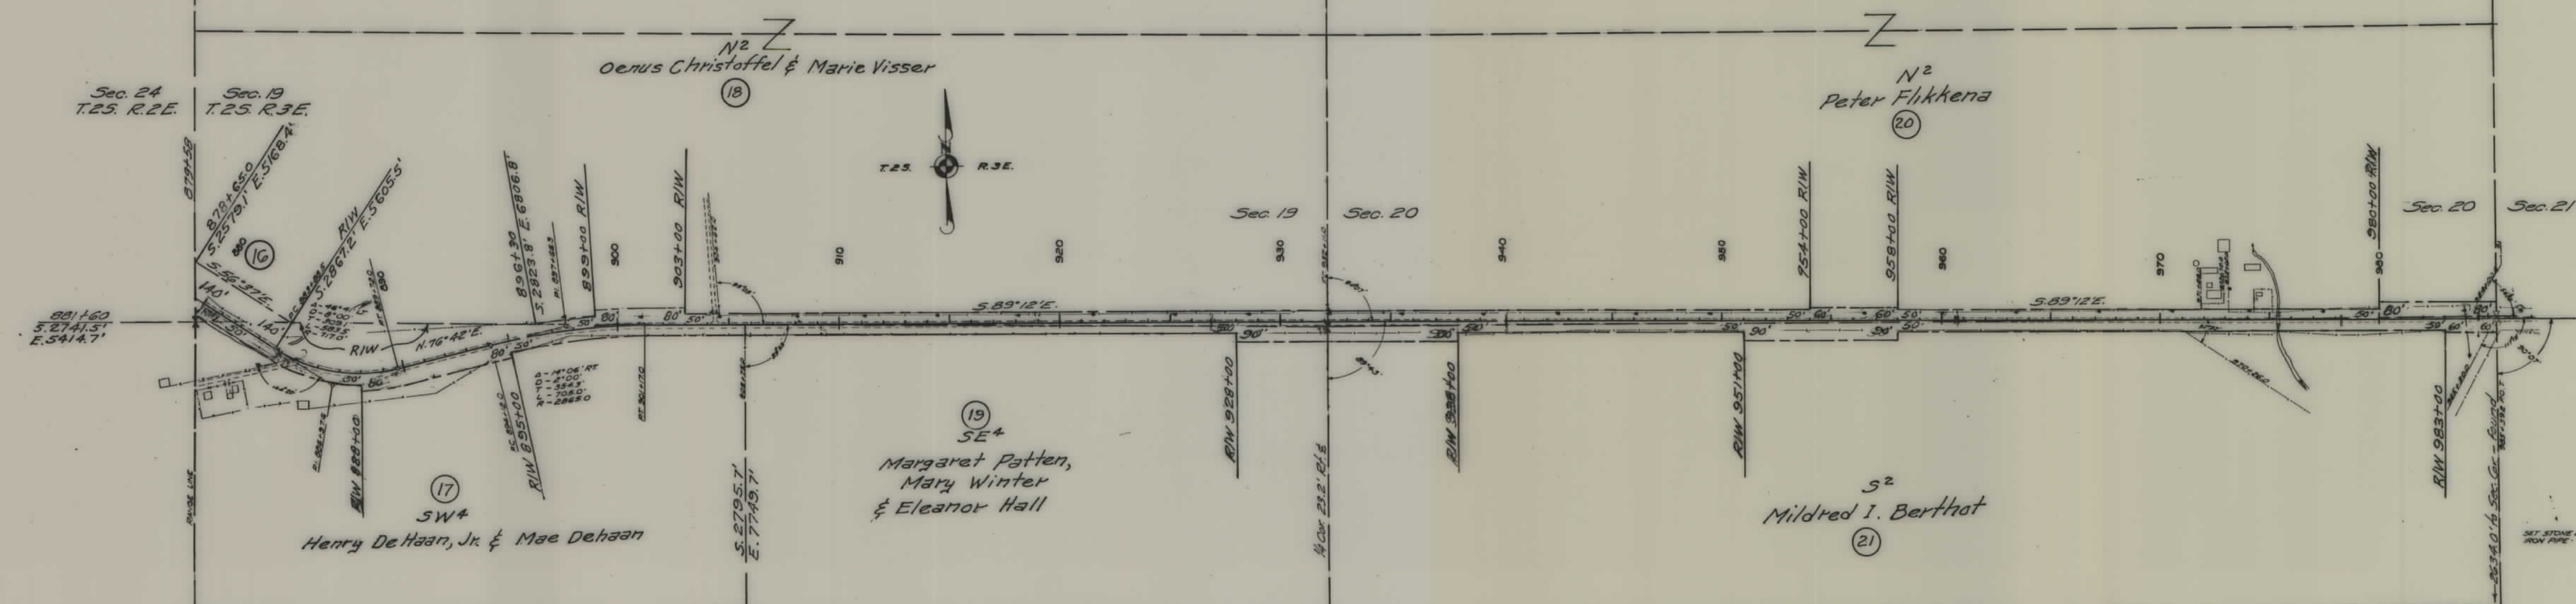

STATE OF MONTANA
 STATE HIGHWAY COMMISSION
 LAND REQUIRED FOR RIGHT OF WAY
 GALLATIN COUNTY
 SCALE 1" = 400' MAP COMPLETED 3-29-54

FED. ROAD DIST. NO.	STATE	FED. AID PROJ. NO.	R/W NO.	SHEET NO.	TOTAL SHEETS
8	MONT.	5-63(5)	3063-05	5	5

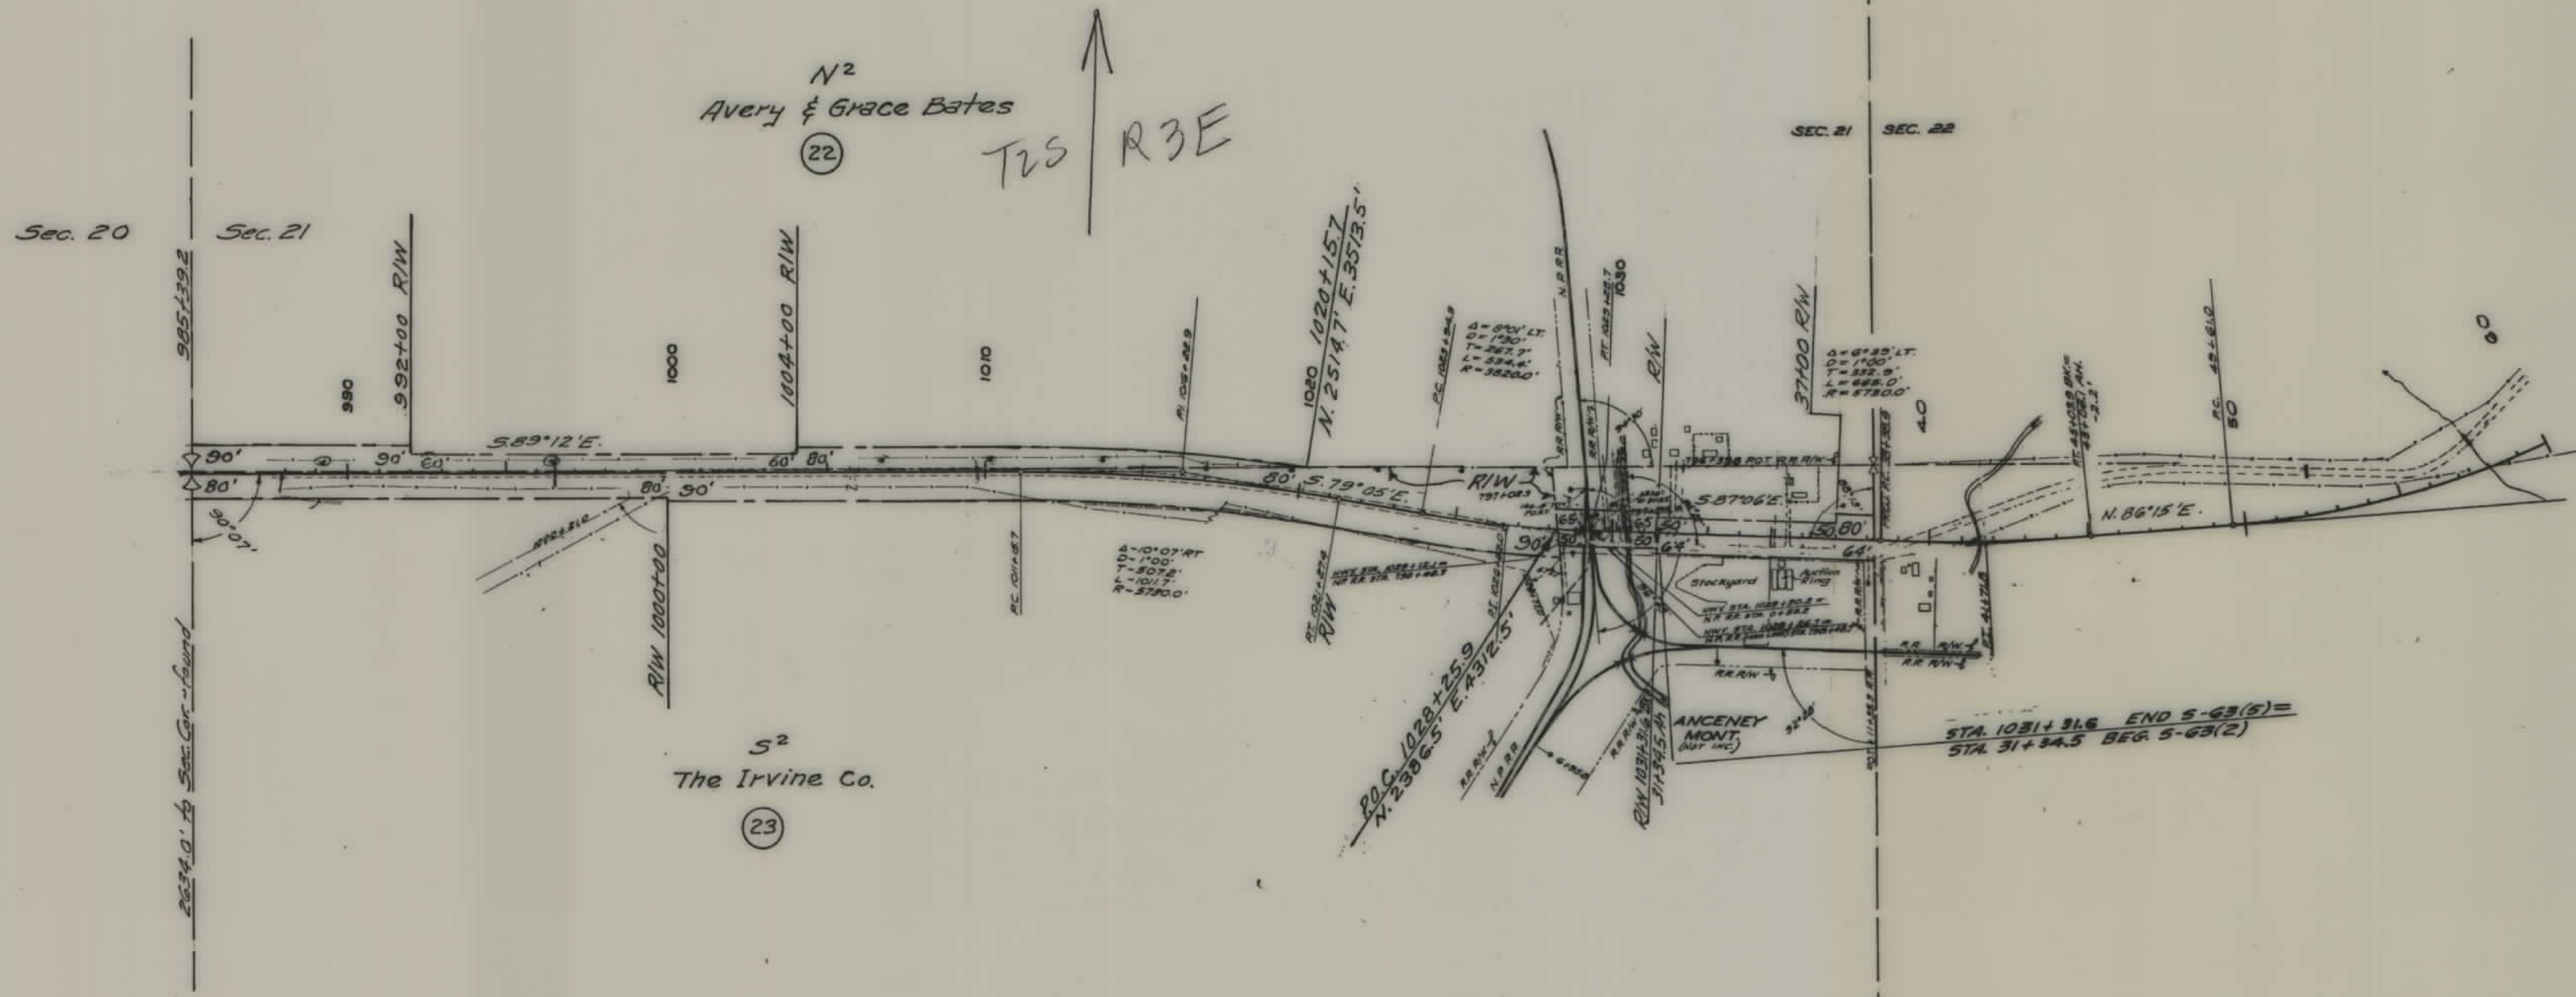

STATE OF MONTANA
 STATE HIGHWAY COMMISSION
 LAND REQUIRED FOR RIGHT OF WAY
 GALLATIN COUNTY
 SCALE 1" = 400' MAP COMPLETED 3-29-54