



PLANS
NOT
TO
SCALE

FED. ROAD DIST. NO.	STATE	FED. AID PROJECT NUMBERS		STATE NO.	SHEET NO.	TOTAL SHEETS
		CONST. NO.	R/W NO.			
8	MONT.	S 65 (7)	S 65 (7)		1	5

BIG FORK - SWAN RIVER

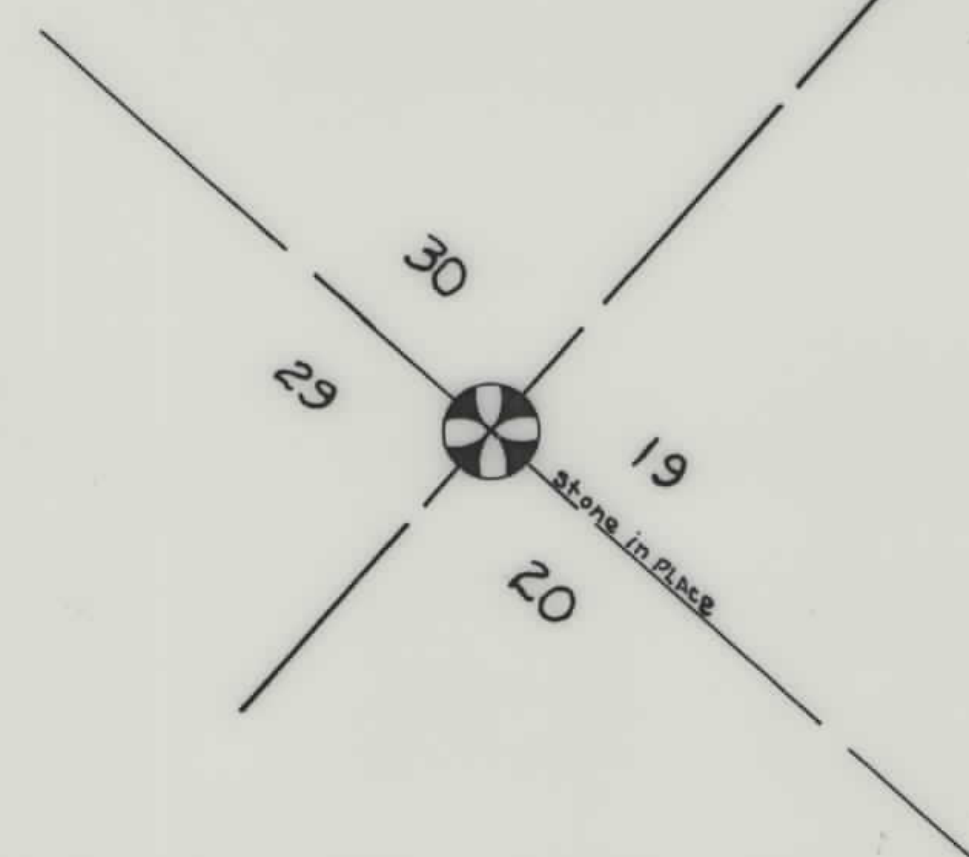

STA 0+00 BEG. S-65(4) R/W CONST
STA 15+54.0 BK. P.O.C. ON FHP 15A

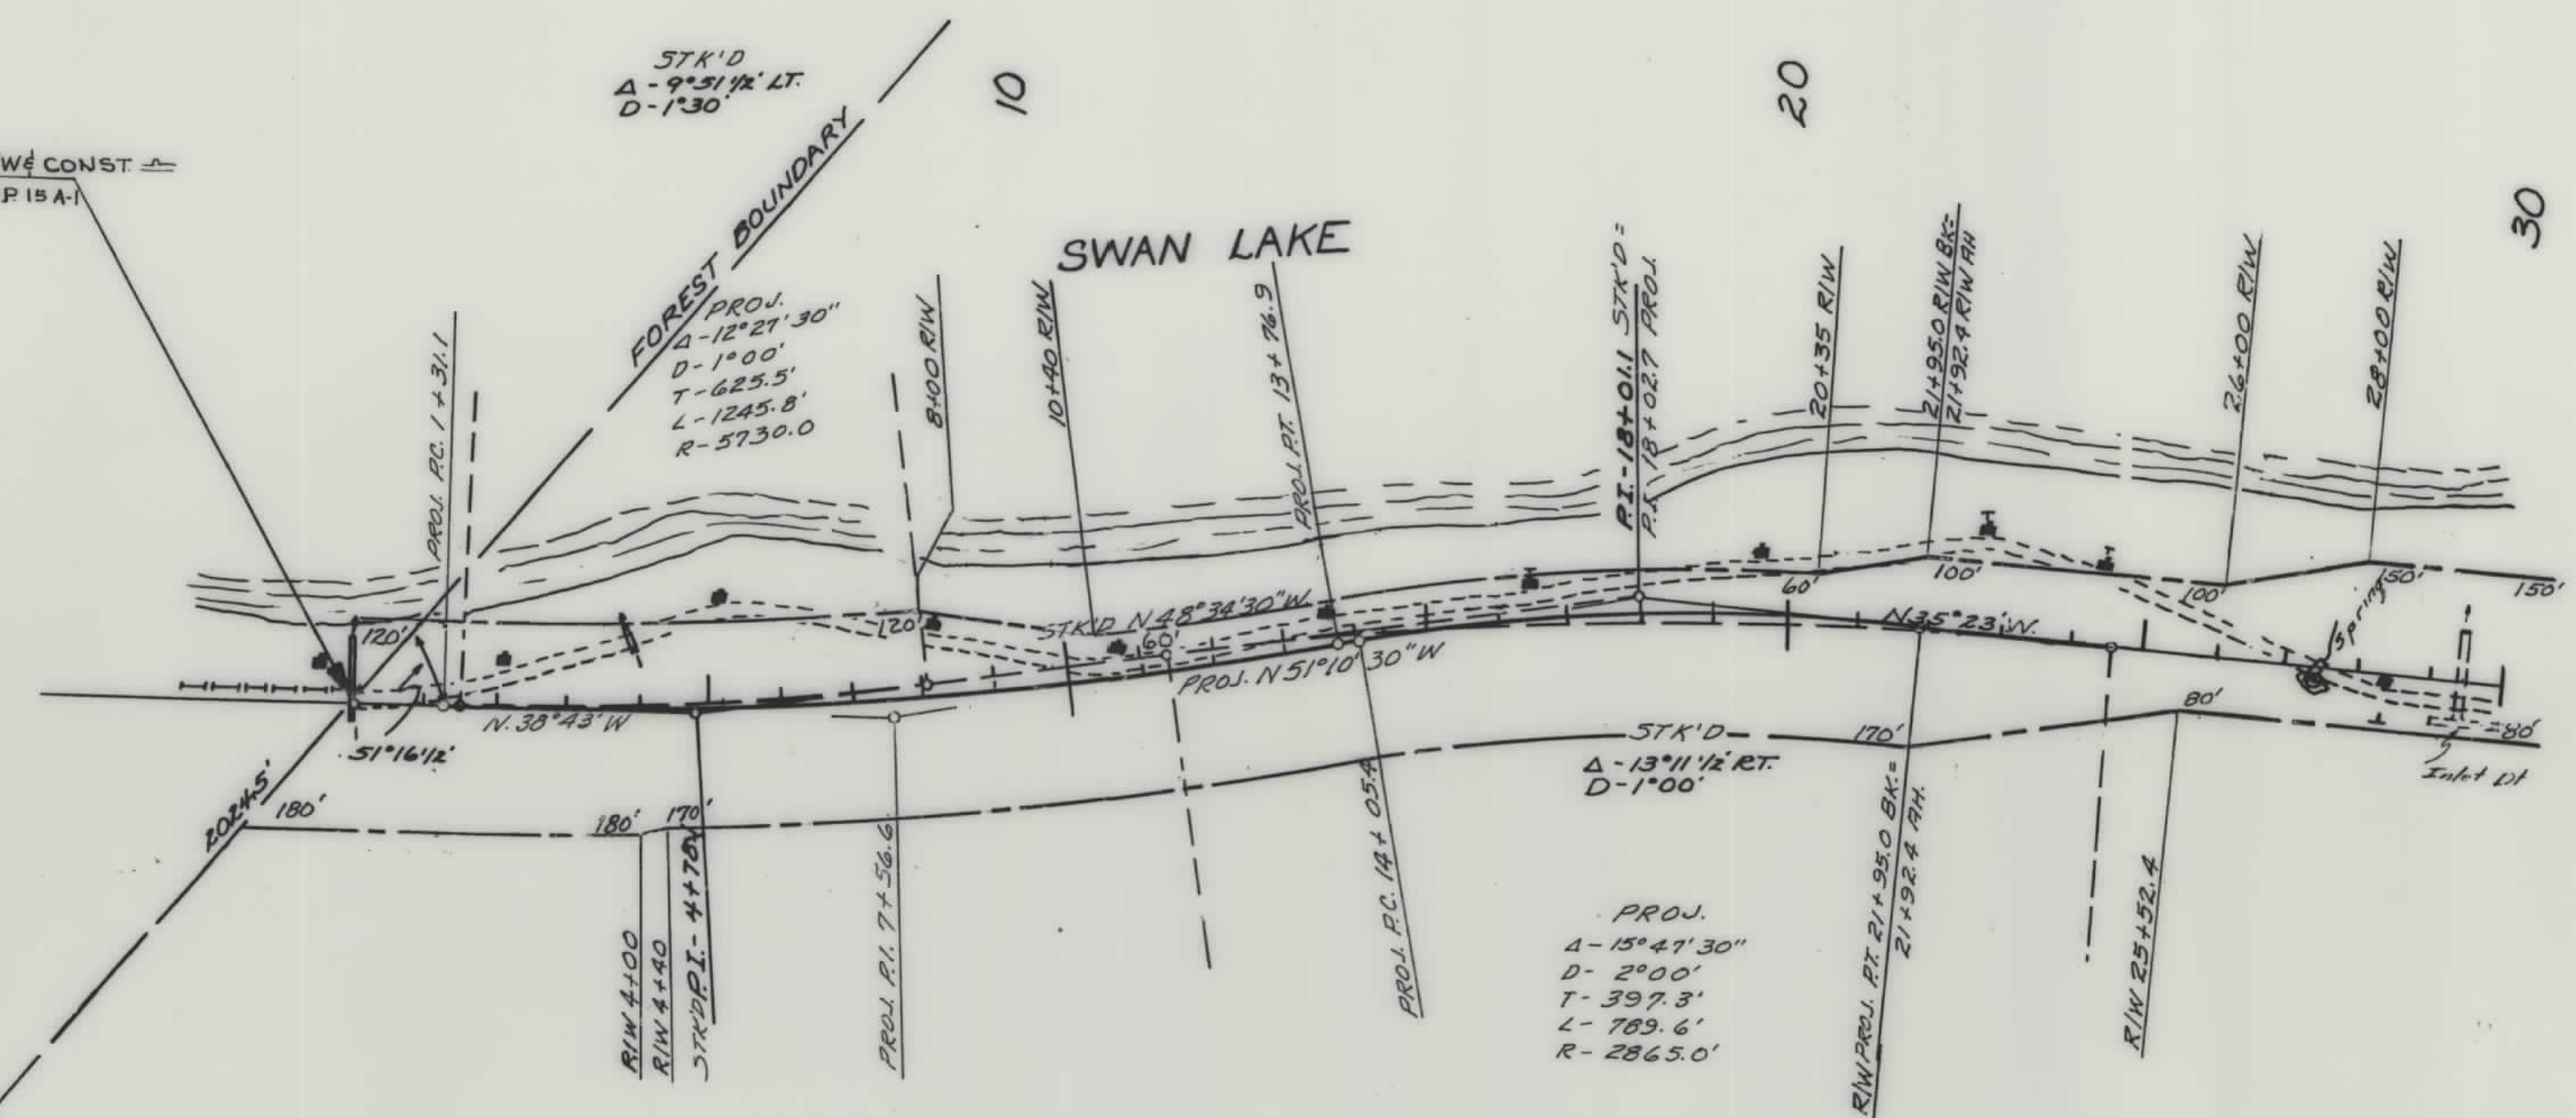

ALL SEC 19
ANACONDA LUMBER MINING CO.

STATE OF MONTANA	
STATE HIGHWAY COMMISSION	
LAND REQUIRED FOR RIGHT OF WAY	
LAKE	COUNTY
SCALE 1"=200'. MAP APPROVED BY _____	
MAPS MADE	9-6-60
MAPS REVISED	
MAPS TO BUR. PUB. ROADS	
MAPS COMPLETED	

FED. ROAD DIST. NO.	STATE	FED. AID PROJECT NUMBERS		STATE NO.	SHEET NO.	TOTAL SHEETS
		CONST. NO.	R/W NO.			
8	MONT.	S-65 (4)	S-65 (4)		3	5



STATE OF MONTANA

STATE HIGHWAY COMMISSION

LAND REQUIRED FOR RIGHT OF WAY

LAKE COUNTY

SCALE 1"= 200' MAP APPROVED BY _____


MAPS MADE 7-25-60

MAPS REVISED _____

MAPS TO BUR. PUB. ROADS _____

MAPS COMPLETED _____


FED. ROAD DIST. NO.	STATE	FED. AID PROJECT NUMBERS		STATE NO.	SHEET NO.	TOTAL SHEETS
		CONST. NO.	R/W NO.			
8	MONT.	S-65 (4)	S-65 (4)		4	5

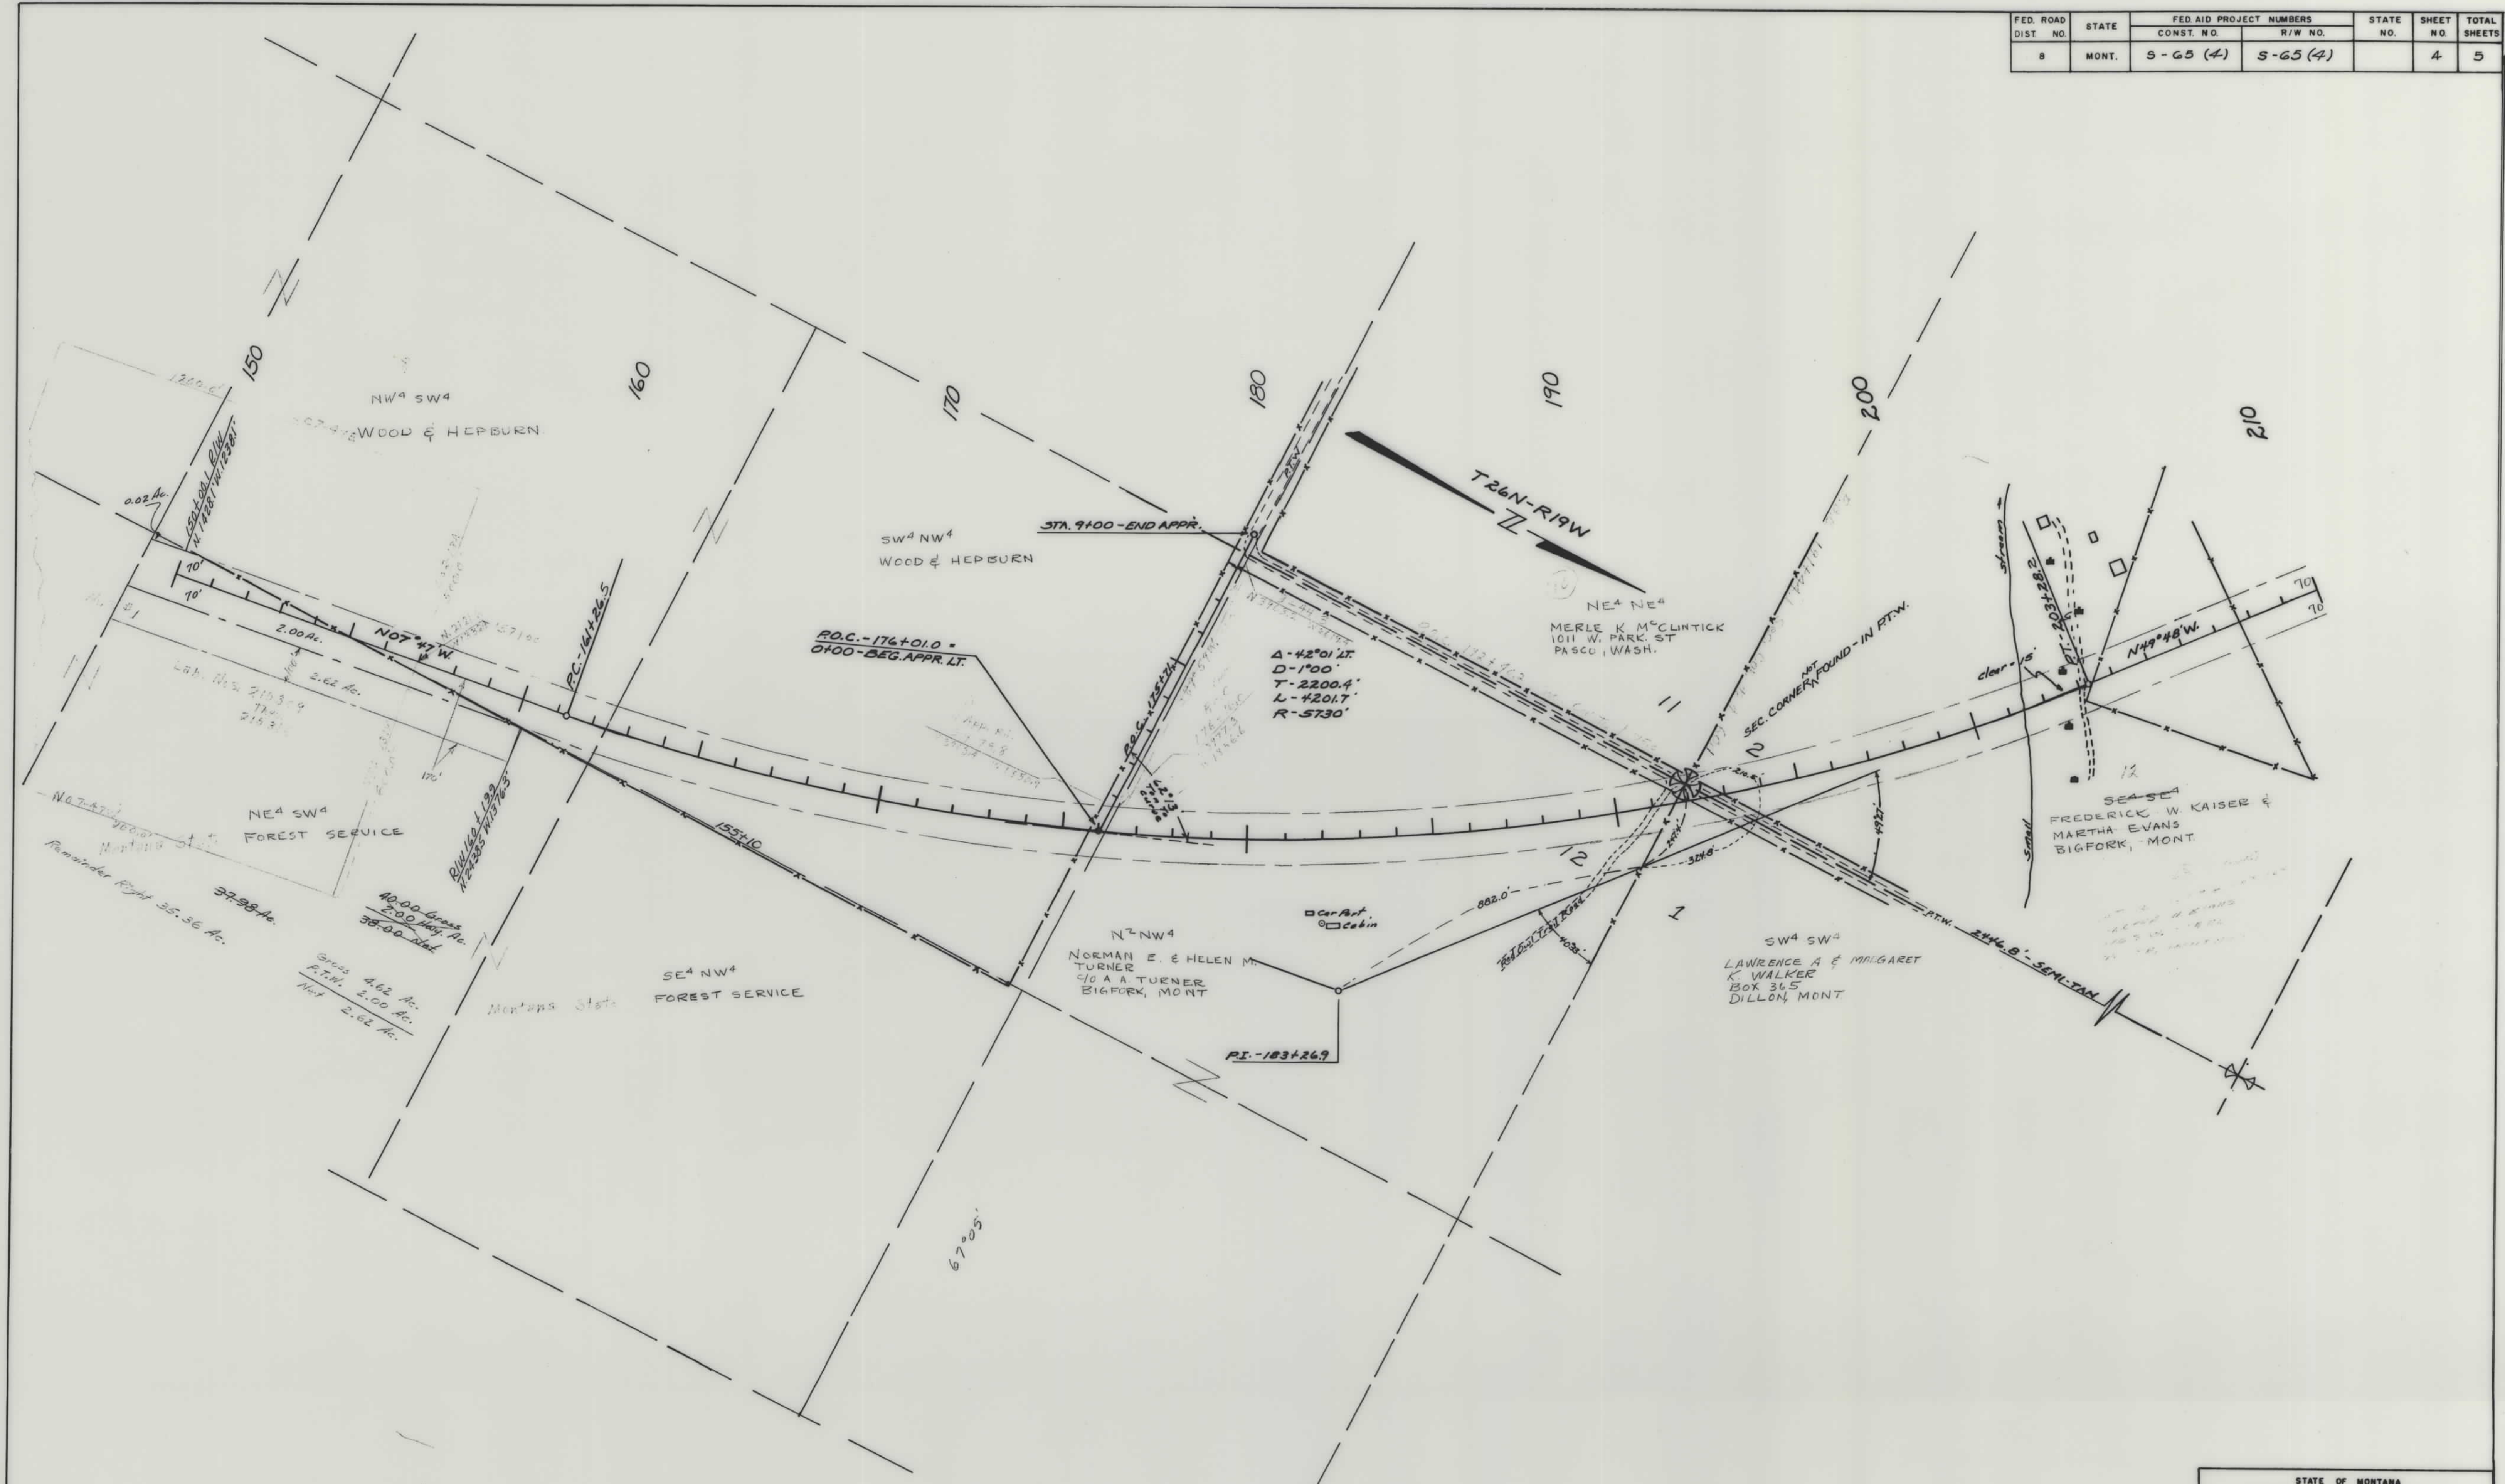

MAPS MADE 7-23-60
 MAPS REVISED
 MAPS TO BUR. PUB. ROADS
 MAPS COMPLETED

STATE OF MONTANA
 STATE HIGHWAY COMMISSION
 LAND REQUIRED FOR RIGHT OF WAY
 LAKE COUNTY
 SCALE 1" = 200' MAP APPROVED BY

FED. ROAD DIST. NO.	STATE	FED. AID PROJECT NUMBERS		STATE NO.	SHEET NO.	TOTAL SHEETS
		CONST. NO.	R/W NO.			
8	MONT.	565(4)	565(4)		5	5

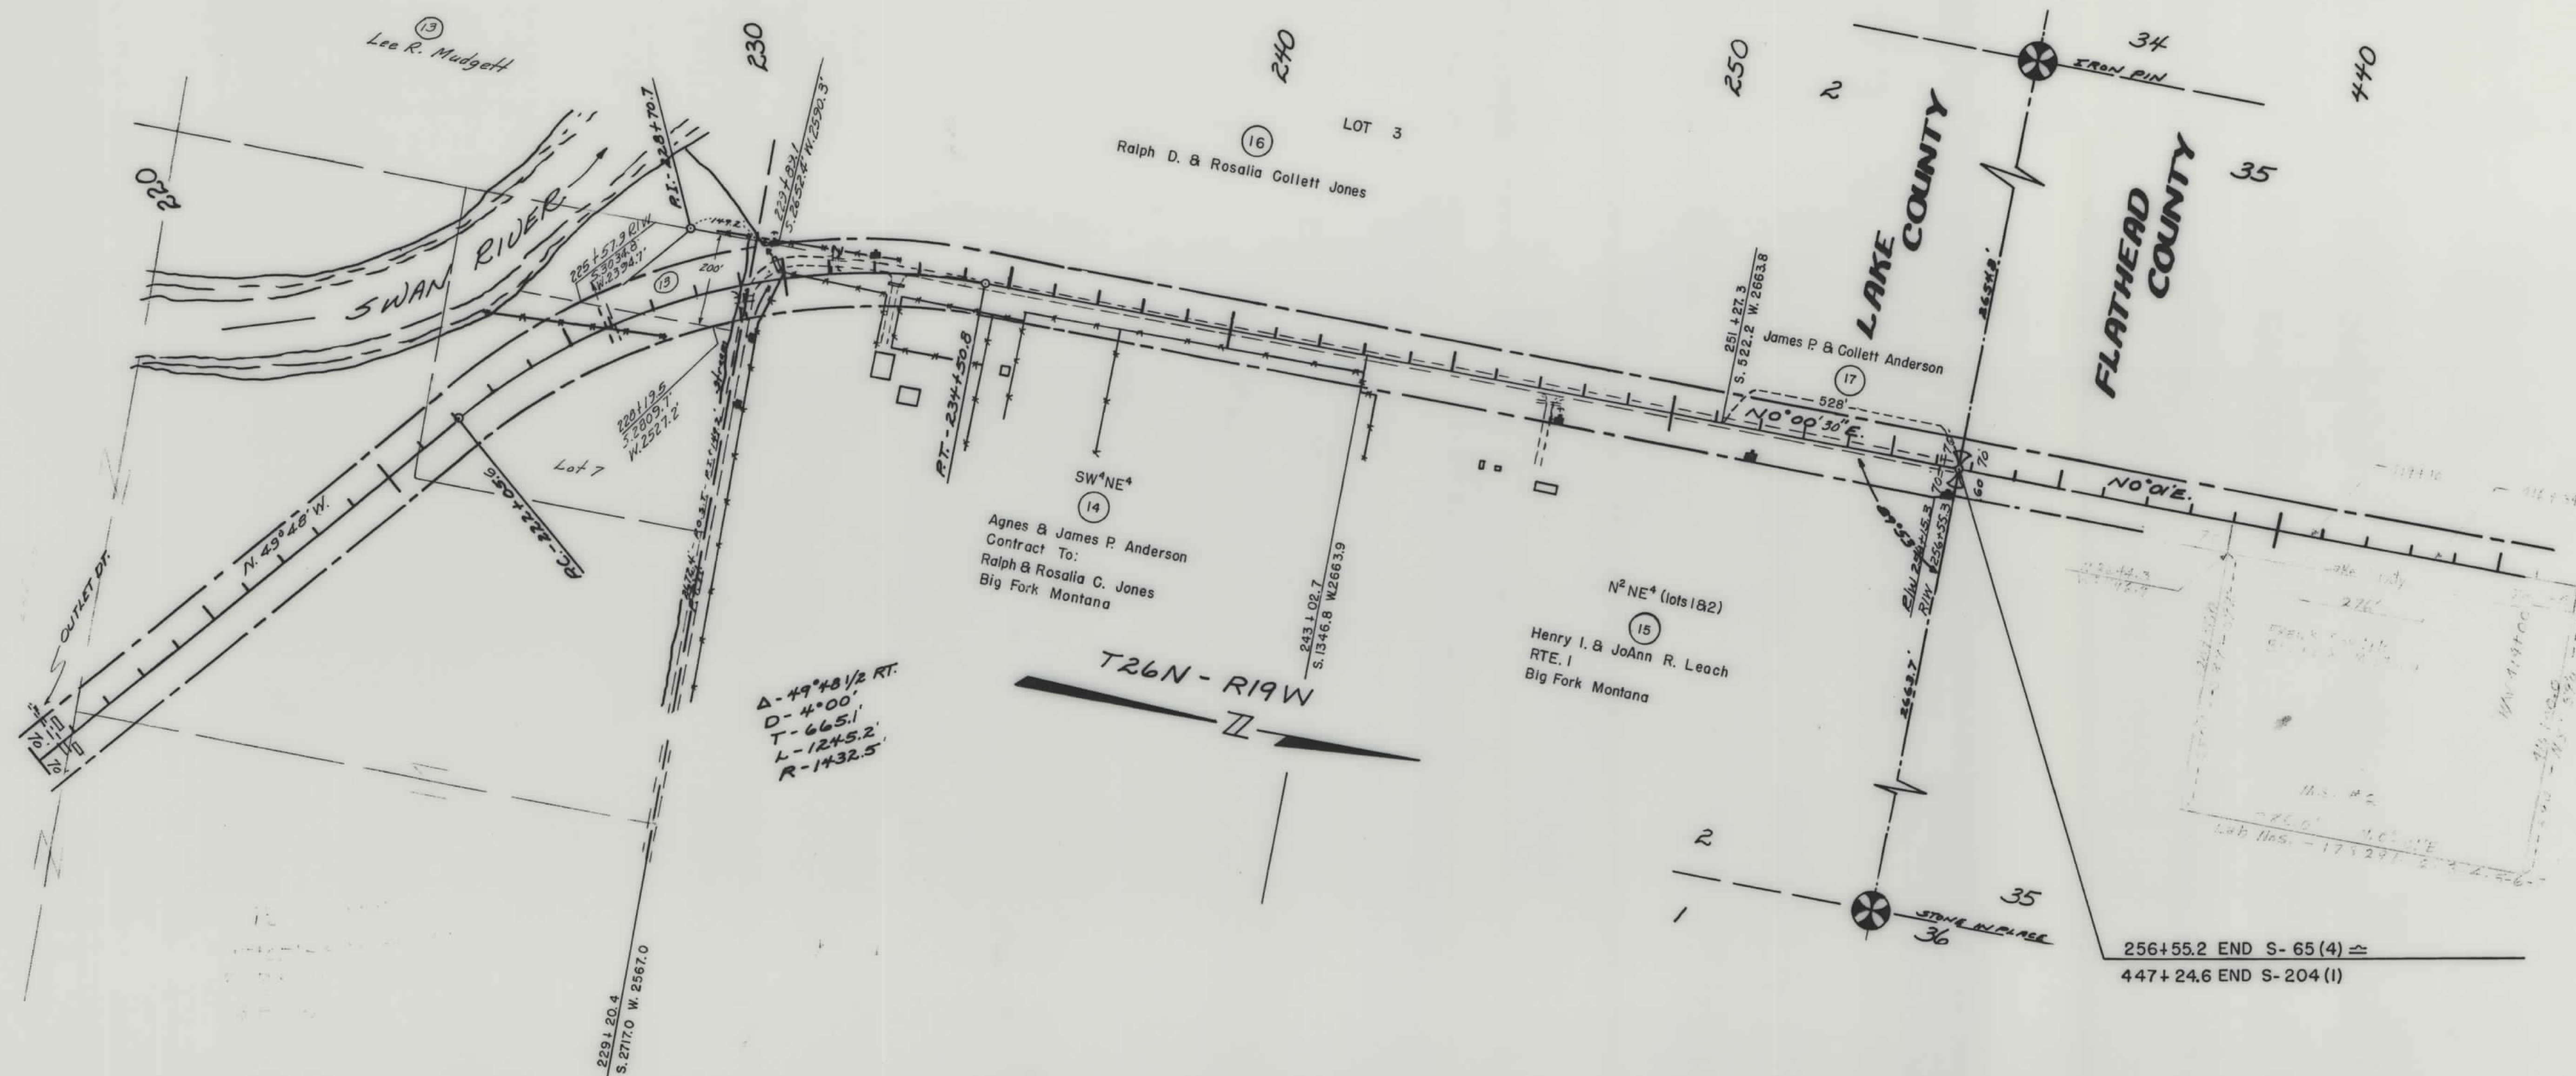

MAPS MADE 9-6-60
MAPS REVISED
MAPS TO BUR. PUB. ROADS
MAPS COMPLETED

STATE OF MONTANA
STATE HIGHWAY COMMISSION
LAND REQUIRED FOR RIGHT OF WAY
LAKE & FLATHEAD COUNTY
SCALE 1"=200' MAP APPROVED BY