


PLANS
NOT
TO
SCALE

FED. ROAD DIST. NO.	STATE	FED. AID PROJ. NO.		SHEET NO.	TOTAL SHEETS
8	MONT.	568(1)	3068-01	2	4

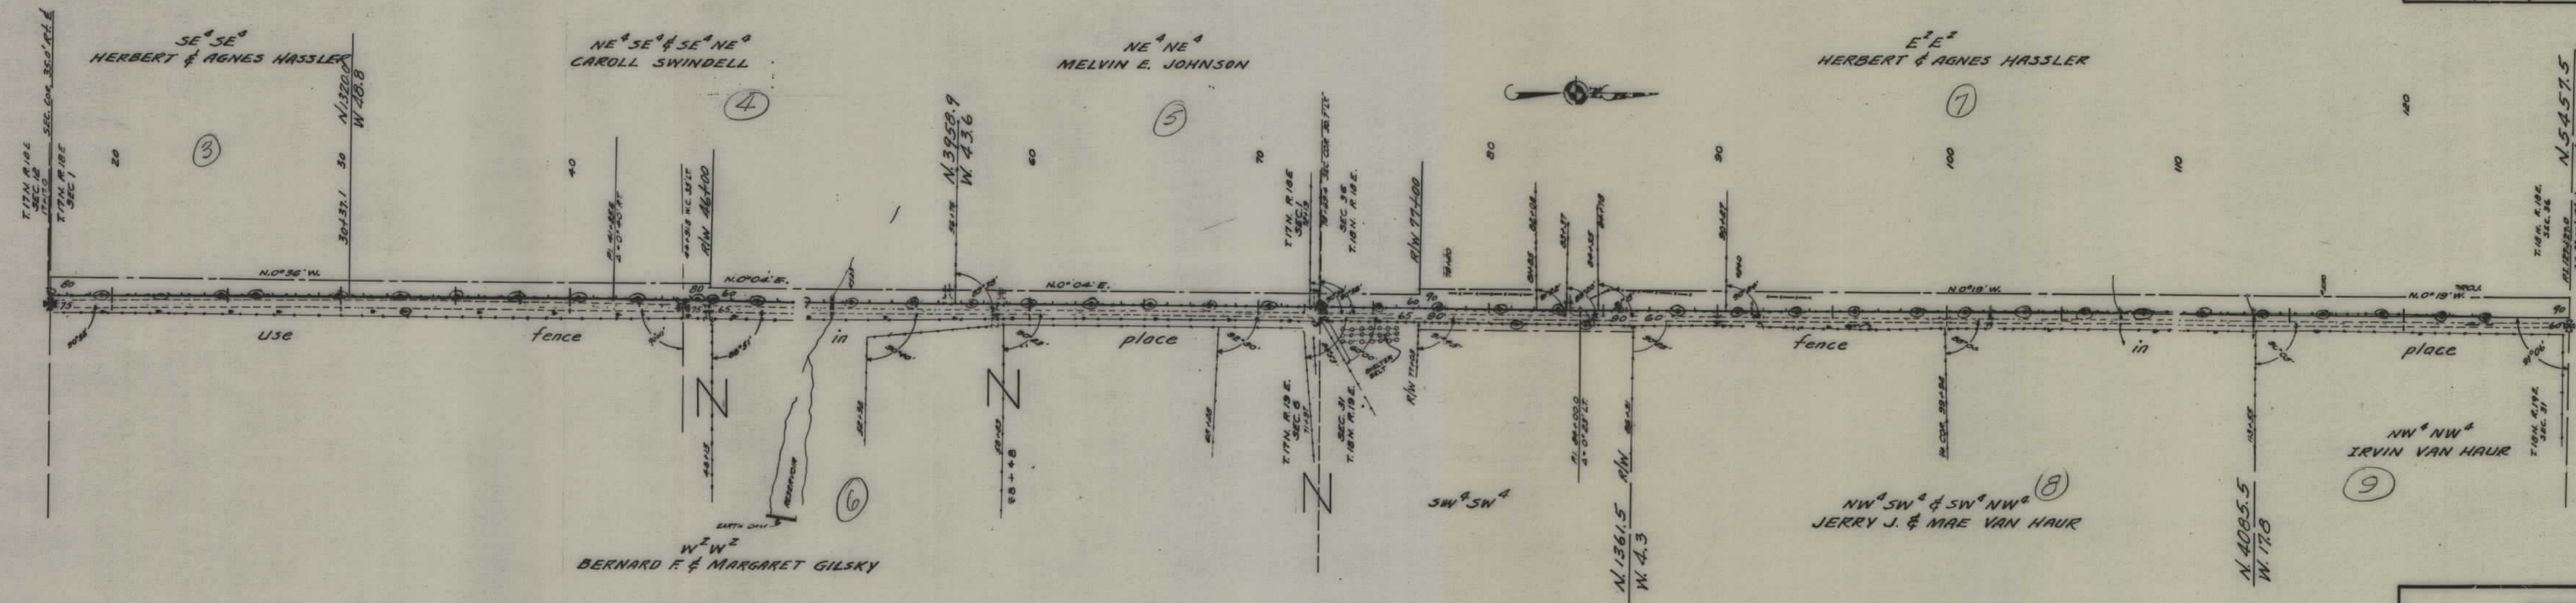


STATE OF MONTANA
STATE HIGHWAY COMMISSION
 PLAT SHOWING LAND
 REQUIRED FOR RIGHT OF WAY
 FERGUS COUNTY

SCALE 1" = 400' MAP COMPLETED June 1952
 DESCRIPTIONS WRITTEN BY E.O.P. DATE 6-24-52
 DESCRIPTIONS CHECKED BY T.H.J. DATE 6-24-52

APPROVED BY *Malcolm Bowden* R/W ENGINEER

FED. ROAD DIST. NO.	STATE	FED. AID PROJ. NO.	R/W NO.	SHEET NO.	TOTAL SHEETS
8	MONT.	568(1)	3068-01	4	4

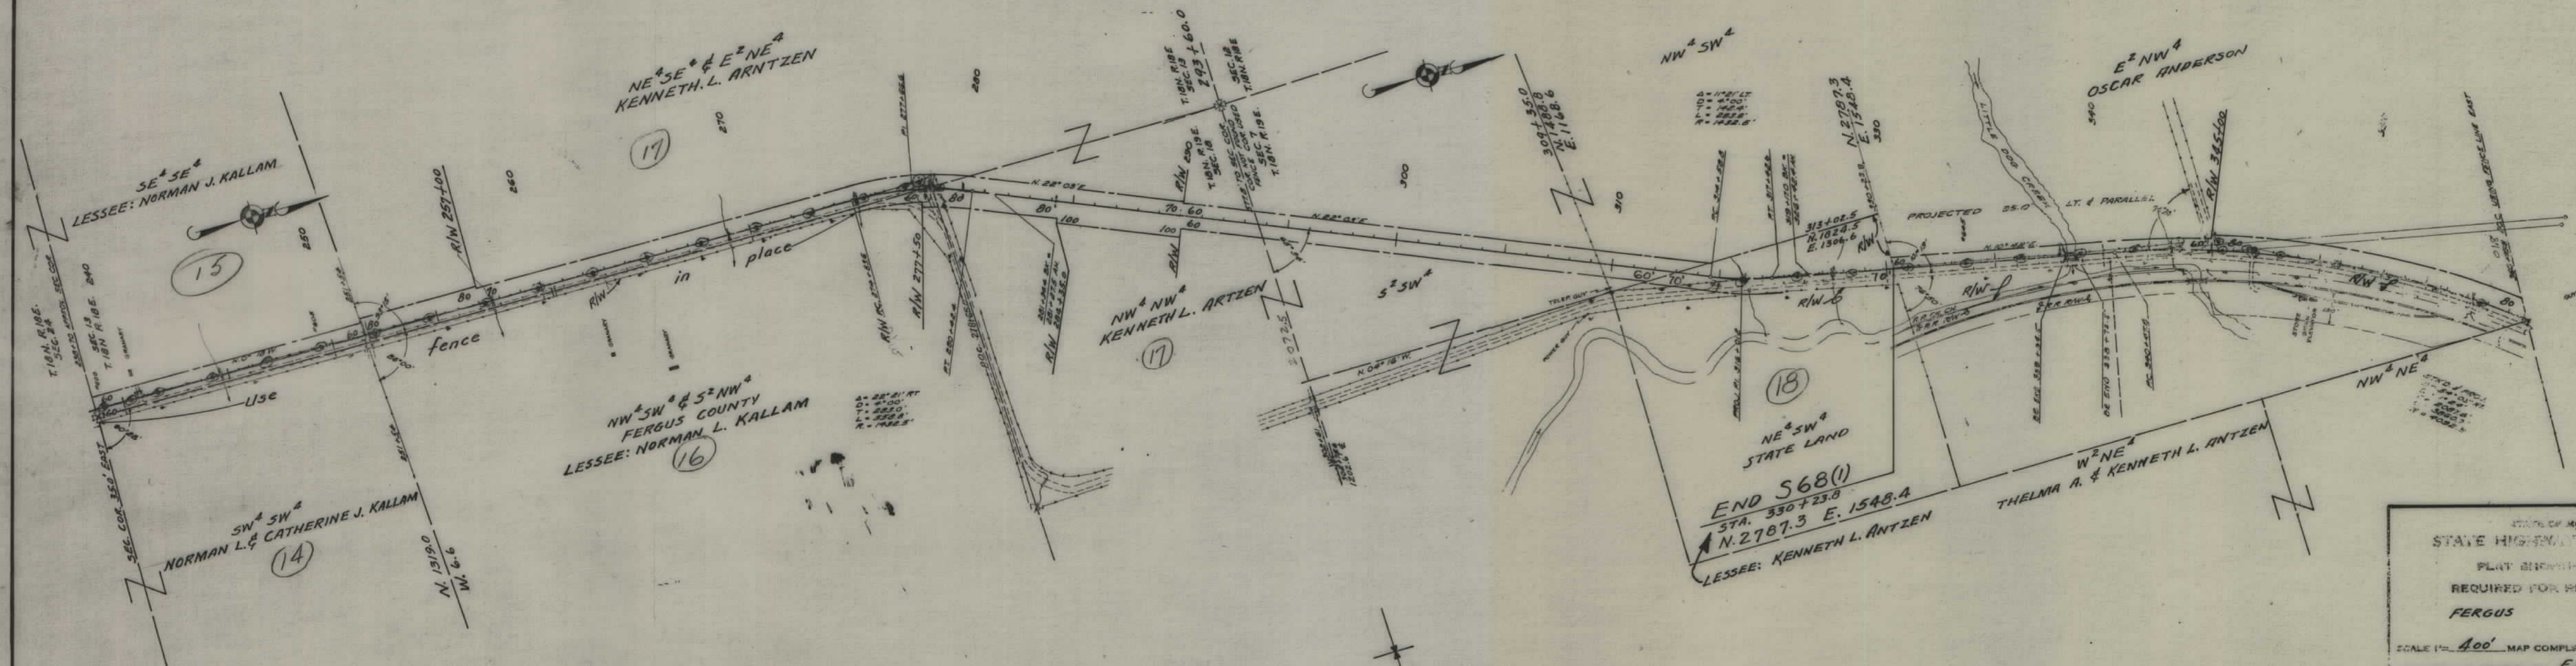

STATE OF MONTANA
 STATE HIGHWAY COMMISSION
 PLANT ERECTION AND
 REQUIRED FOR RIGHT OF WAY
 FERGUS COUNTY

SCALE 1" = 400' MAP COMPLETED: JUNE 1952
 DESCRIPTIONS WRITTEN BY: E.O.P. DATE 6-24-52
 DESCRIPTIONS CHECKED BY: T.H.V. DATE 6-24-52

APPROVED BY: *Malcolm Borden* R.W. ENGINEER