


PLANS

NOT


TO

SCALE

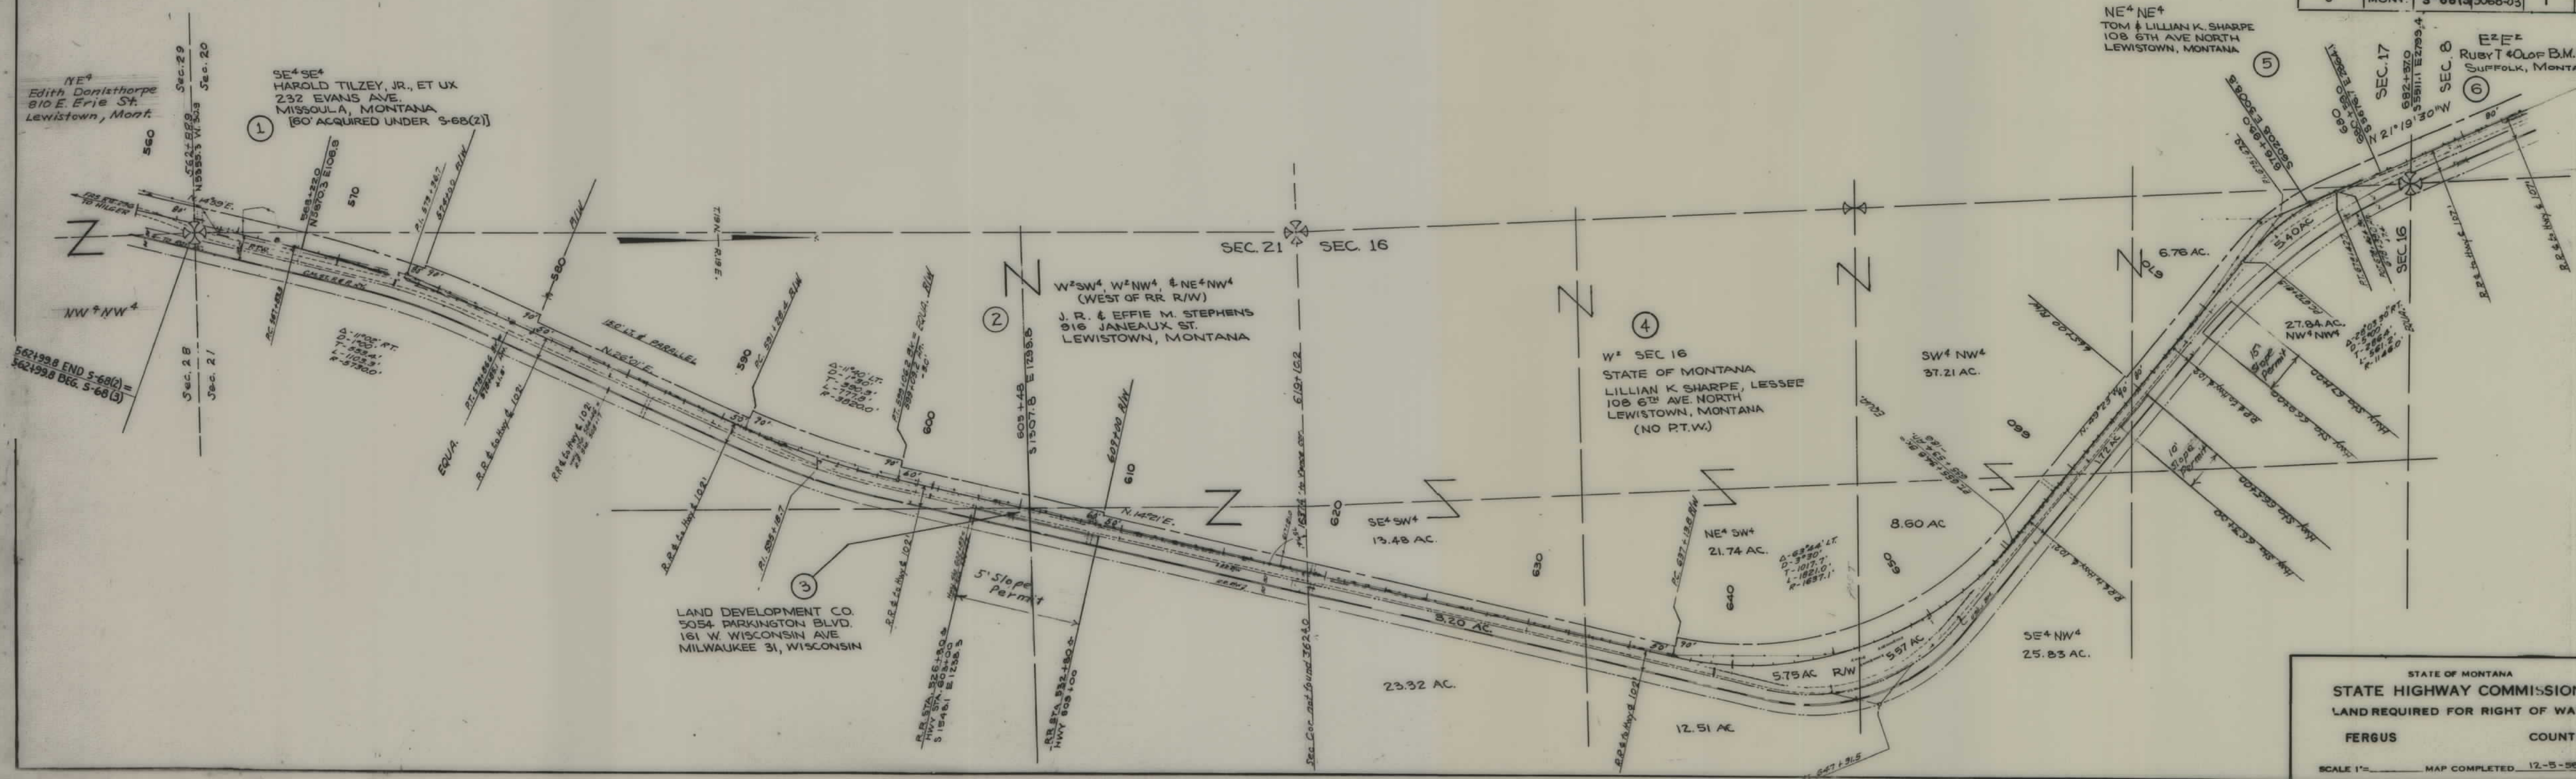

FED. ROAD DIST. NO.	STATE	FED. AID PROJ. NO.	R/W NO.	SHEET NO.	TOTAL SHEETS
8	MONT.	S-68(3)	3068-03	1	6


STATE OF MONTANA
STATE HIGHWAY COMMISSION
LAND REQUIRED FOR RIGHT OF WAY
FERGUS COUNTY
SCALE 1" = 1 MILE
MAP COMPLETED 12-5-56

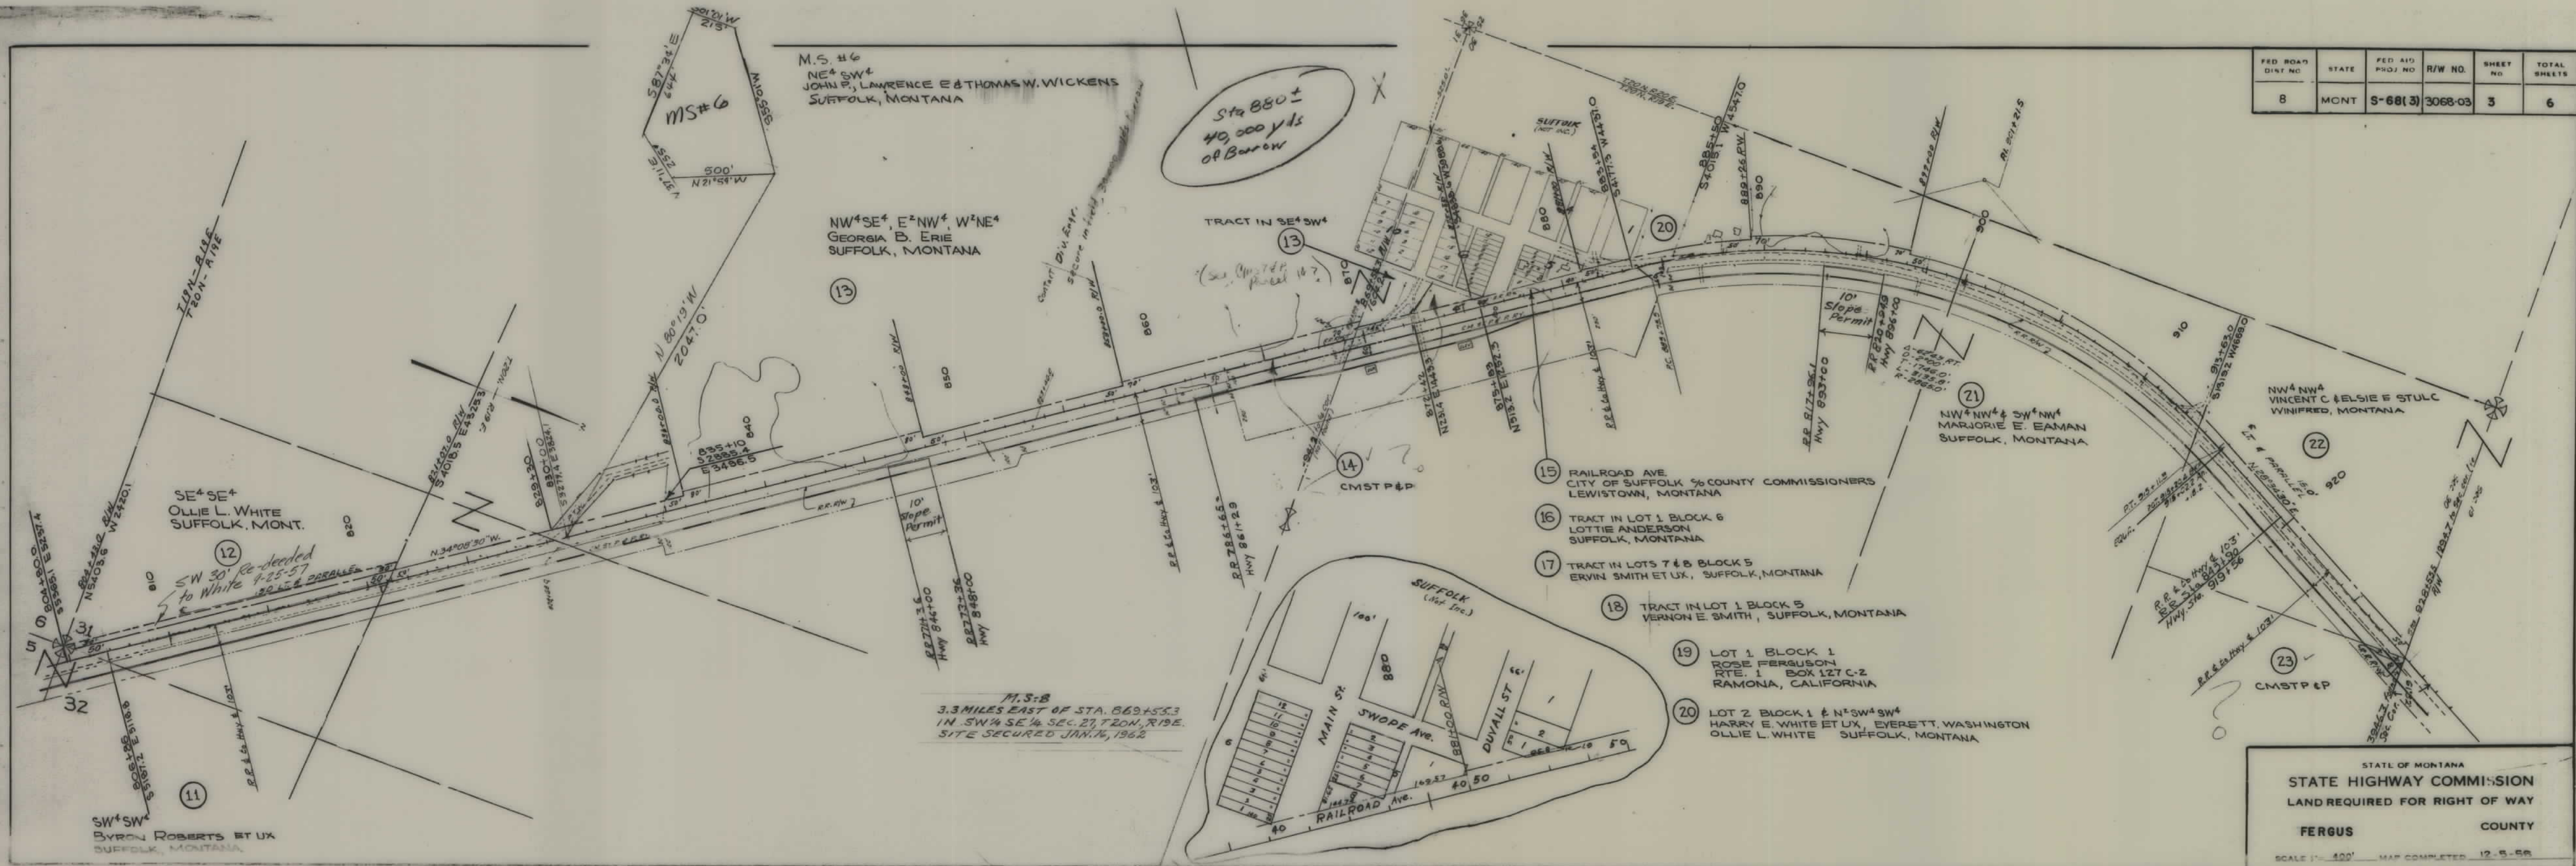

FED. ROAD DIST. NO.	STATE	FED. AID PROJ. NO.	R/W NO.	SHEET NO.	TOTAL SHEETS
8	MONT.	S-68(3)	3068-03	3	6

STATE OF MONTANA
STATE HIGHWAY COMMISSION
LAND REQUIRED FOR RIGHT OF WAY
FERGUS COUNTY
SCALE 1" = 400' MAP COMPLETED 12-5-56

FED. ROAD DIST. NO.	STATE	FED. AID PROJ. NO.	R/W NO.	SHEET NO.	TOTAL SHEETS
2	MONT.	S-68(3)	3068-03	5	6

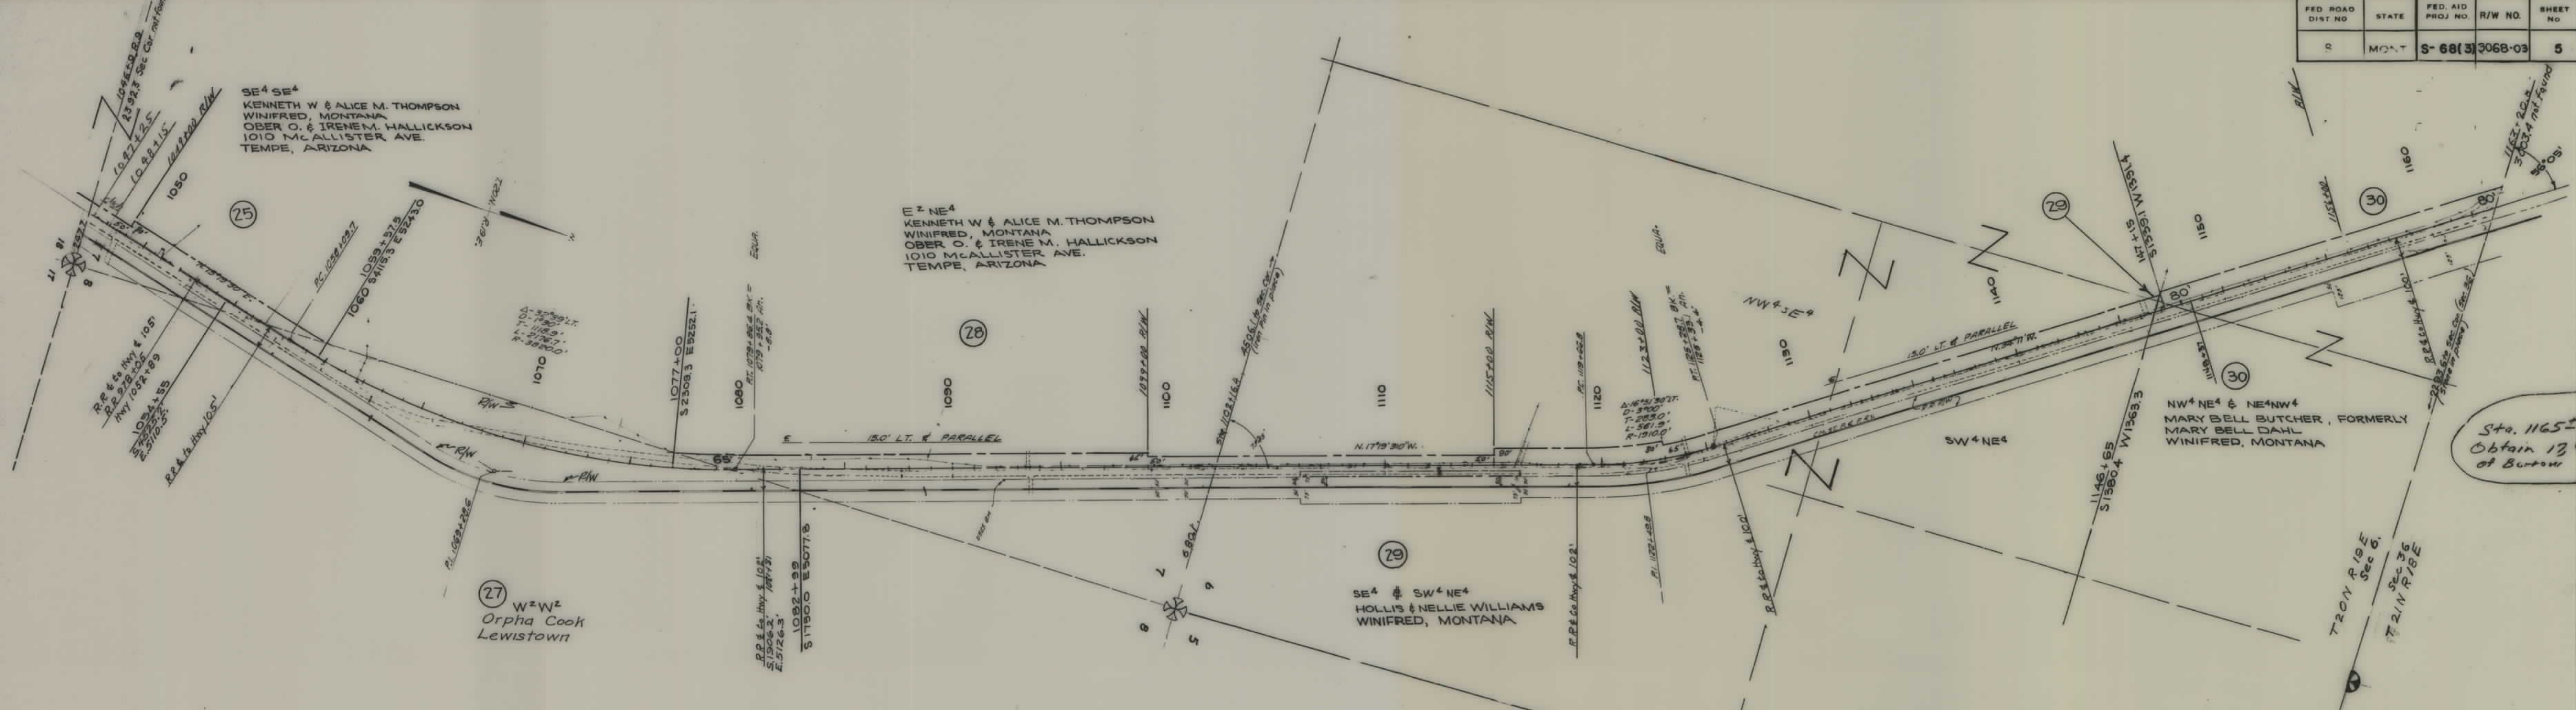

STATE OF MONTANA
 STATE HIGHWAY COMMISSION
 LAND REQUIRED FOR RIGHT OF WAY
 FERGUS COUNTY
 SCALE 1" = 400' MAP COMPLETED 12-5-56

