

PLANS
NOT
TO
SCALE

ROAD NO.	STATE	FED AID PROJ NO.	R/W NO.	SHEET NO.	TOTAL SHEETS
8	MONT	SUS 70 (1)	3070 (01)	1	7

②
HILL COUNTY
NE⁴

①
HILL COUNTY
S² + NW⁴

②
SEC. 36 ALL
STATE OF MONTANA
LESSEE: JOHN R. ANDERSON, HAVRE

NW⁴NE⁴

①
HILL COUNTY
NW⁴


NE⁴NE⁴
38.57 acres

SE⁴
15,000 C.Y.
BORROW PERMIT FROM
HILL CO. 9/16/55

STATE OF MONTANA
STATE HIGHWAY COMMISSION
LAND REQUIRED FOR RIGHT OF WAY
HILL COUNTY


SCALE 1"=400' MAP COMPLETED NOV. 10, 1955

FED. ROAD DIST. NO.	STATE	FED. AID PROJ. NO.	R/W NO.	SHEET NO.	TOTAL SHEETS
8	MONT.	S-US 70(1)	3070(01)	2	7

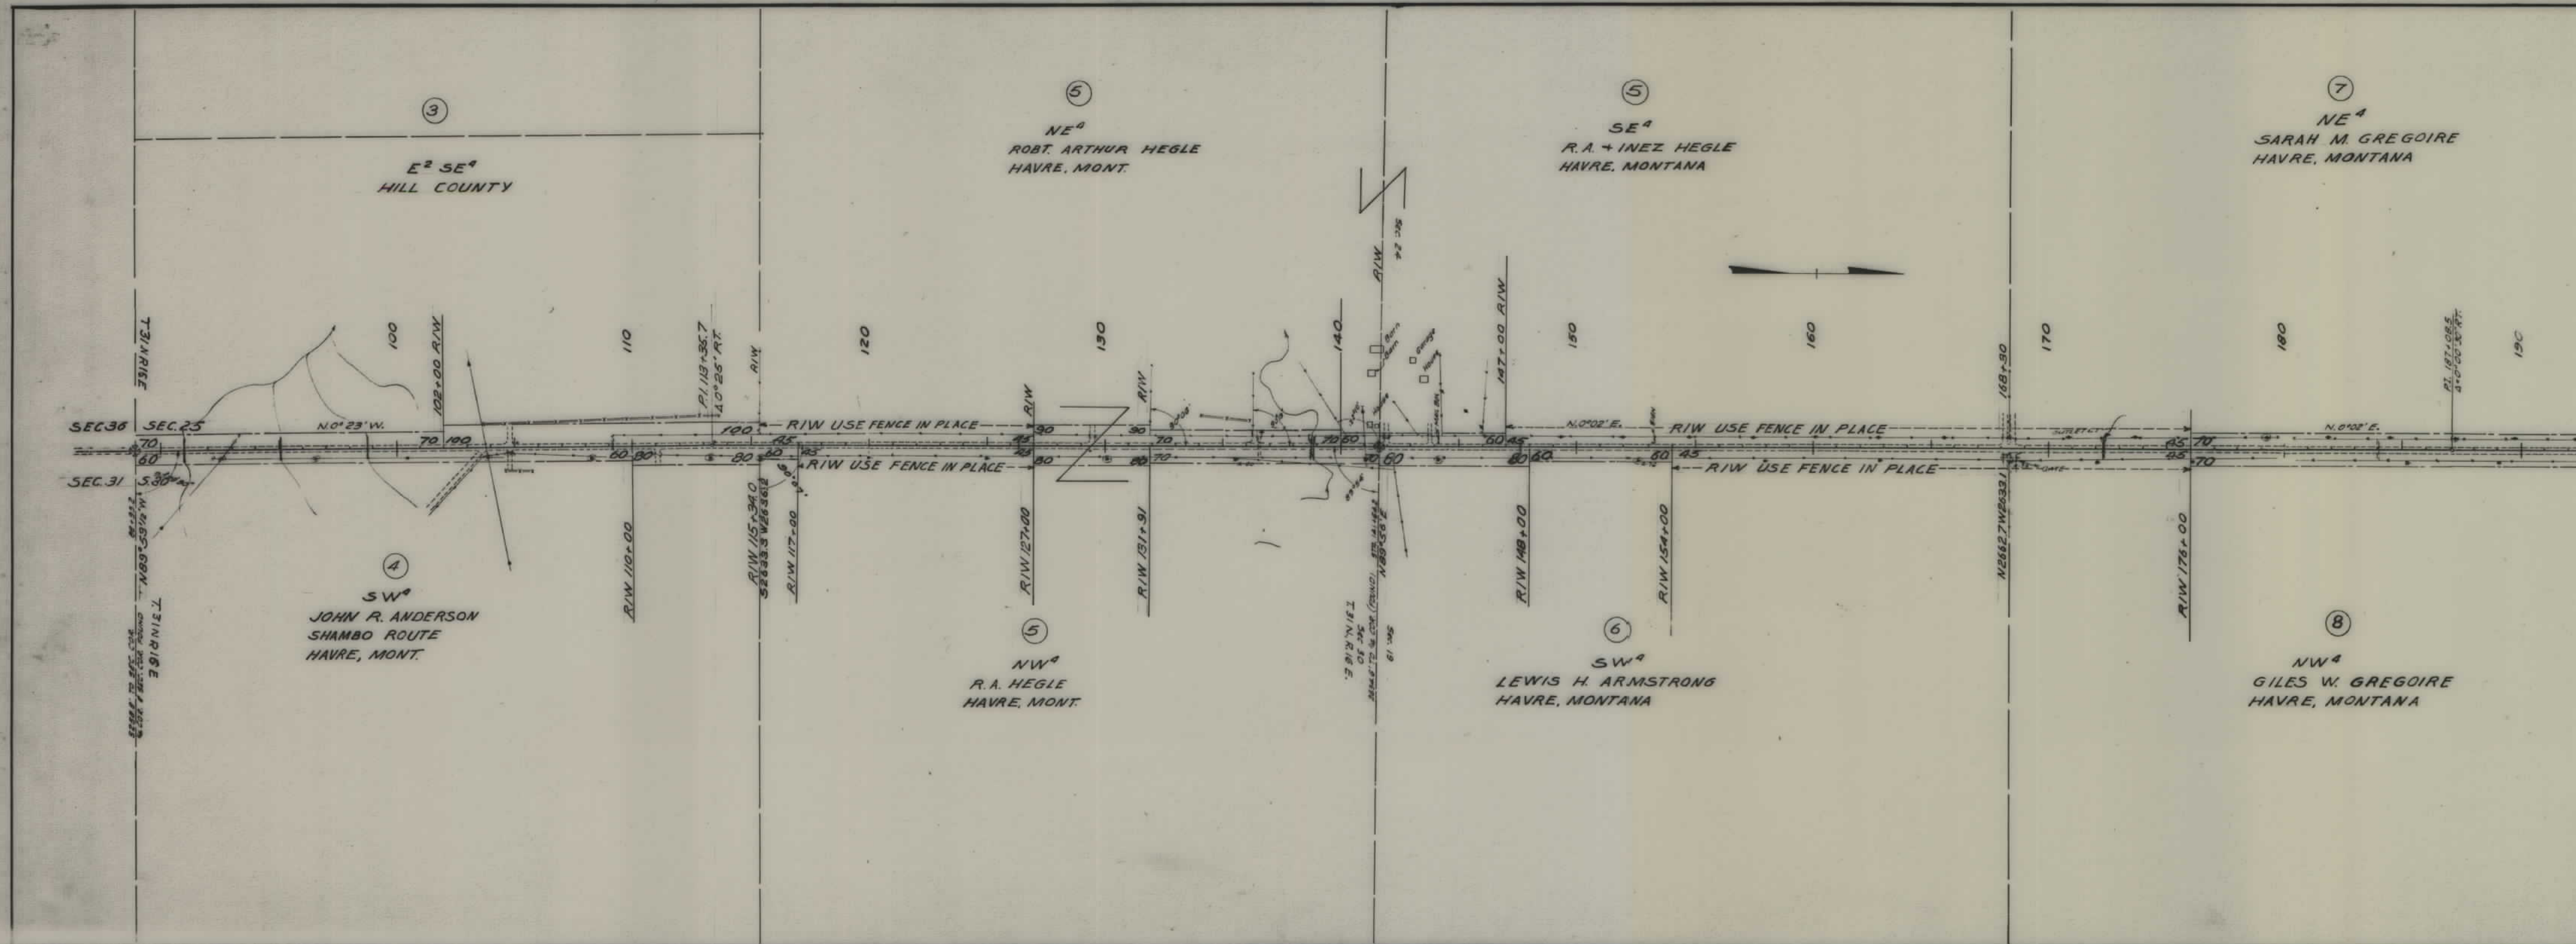


STATE OF MONTANA
 STATE HIGHWAY COMMISSION
 LAND REQUIRED FOR RIGHT OF WAY
 HILL COUNTY
 SCALE 1" = 400' MAP COMPLETED NOV 10, 1955

FED. ROAD DIST. NO.	STATE	FED. AID PROJ. NO.	R/W NO.	SHEET NO.	TOTAL SHEETS
8	MONT.	S-US 70(1)	3070(1)	3	7

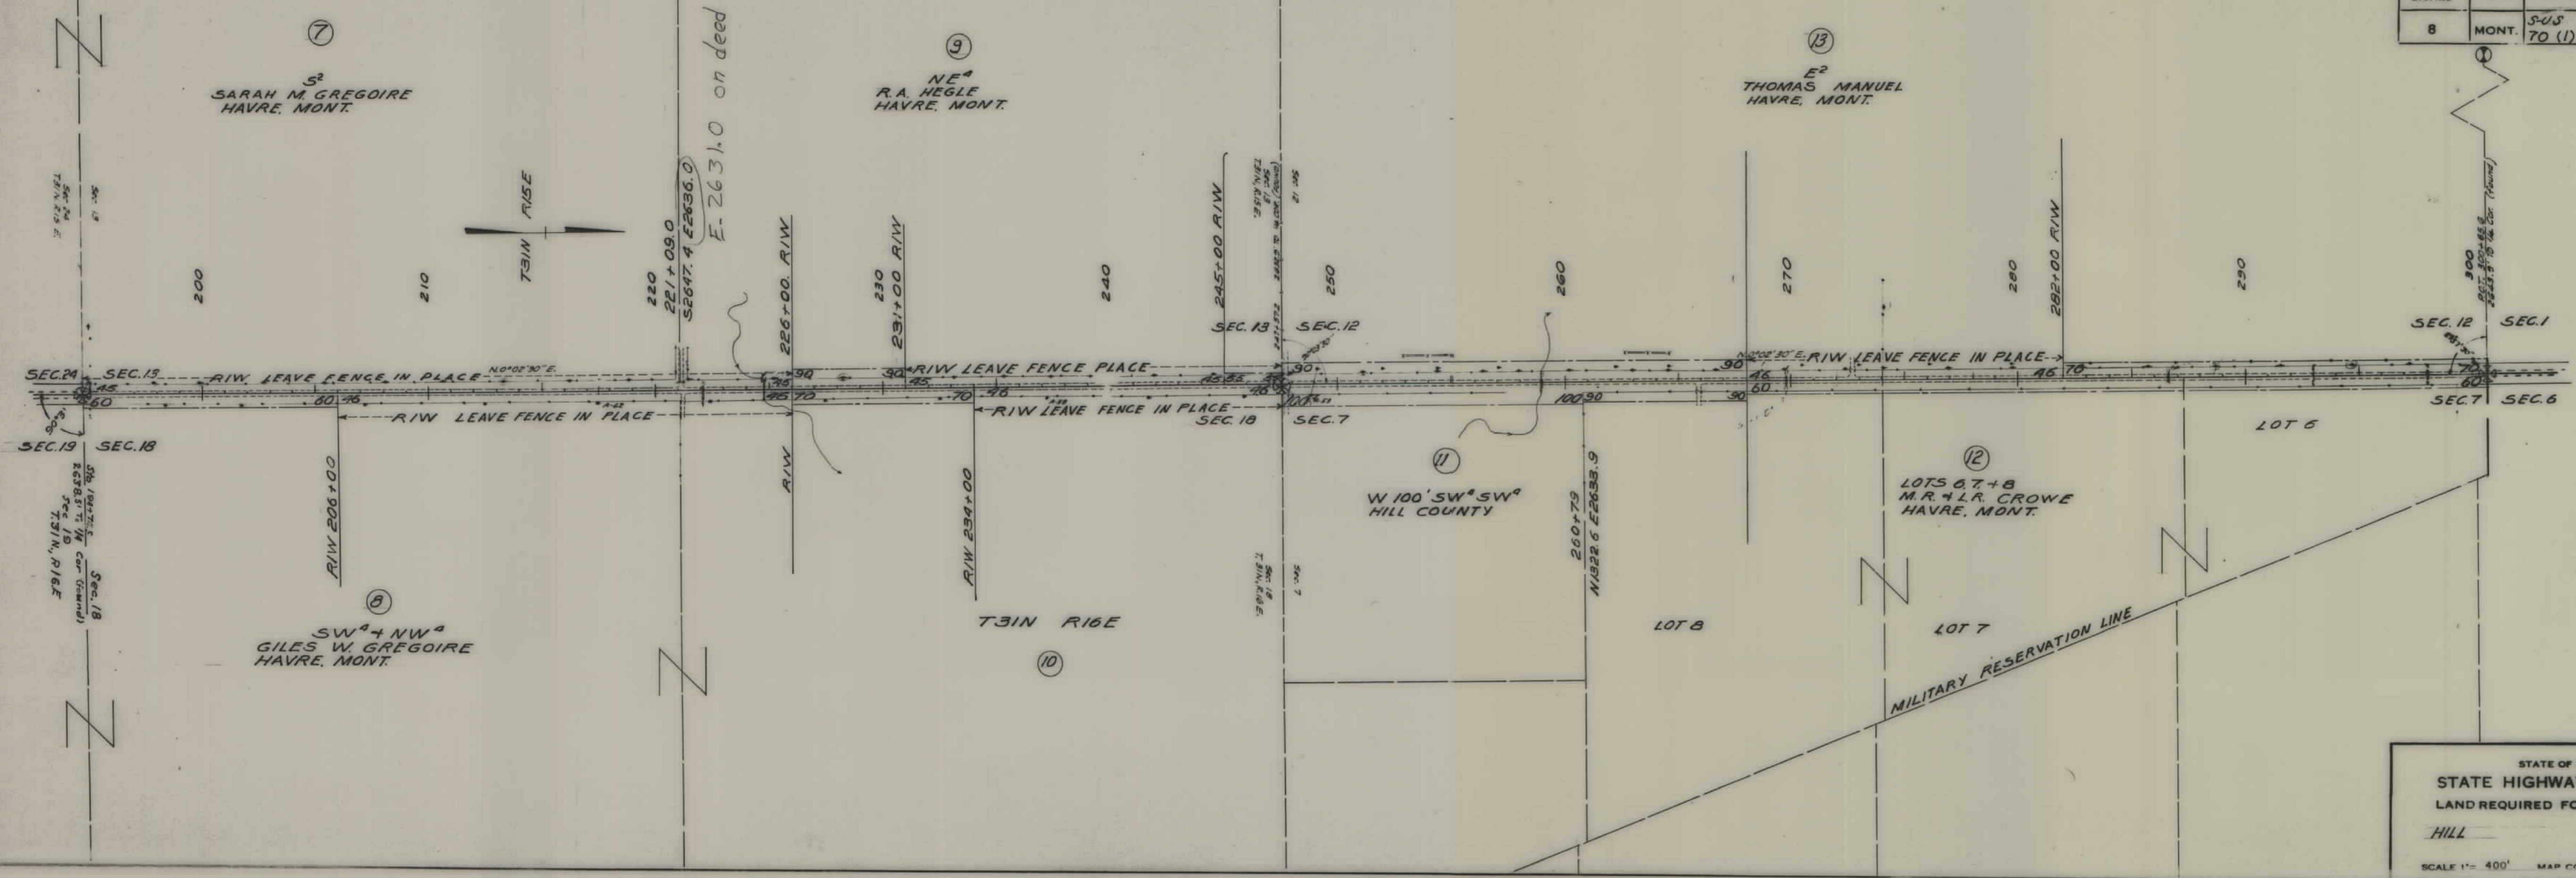

STATE OF MONTANA
 STATE HIGHWAY COMMISSION
 LAND REQUIRED FOR RIGHT OF WAY
 HILL COUNTY
 SCALE 1" = 400' MAP COMPLETED NOV 10, 1955

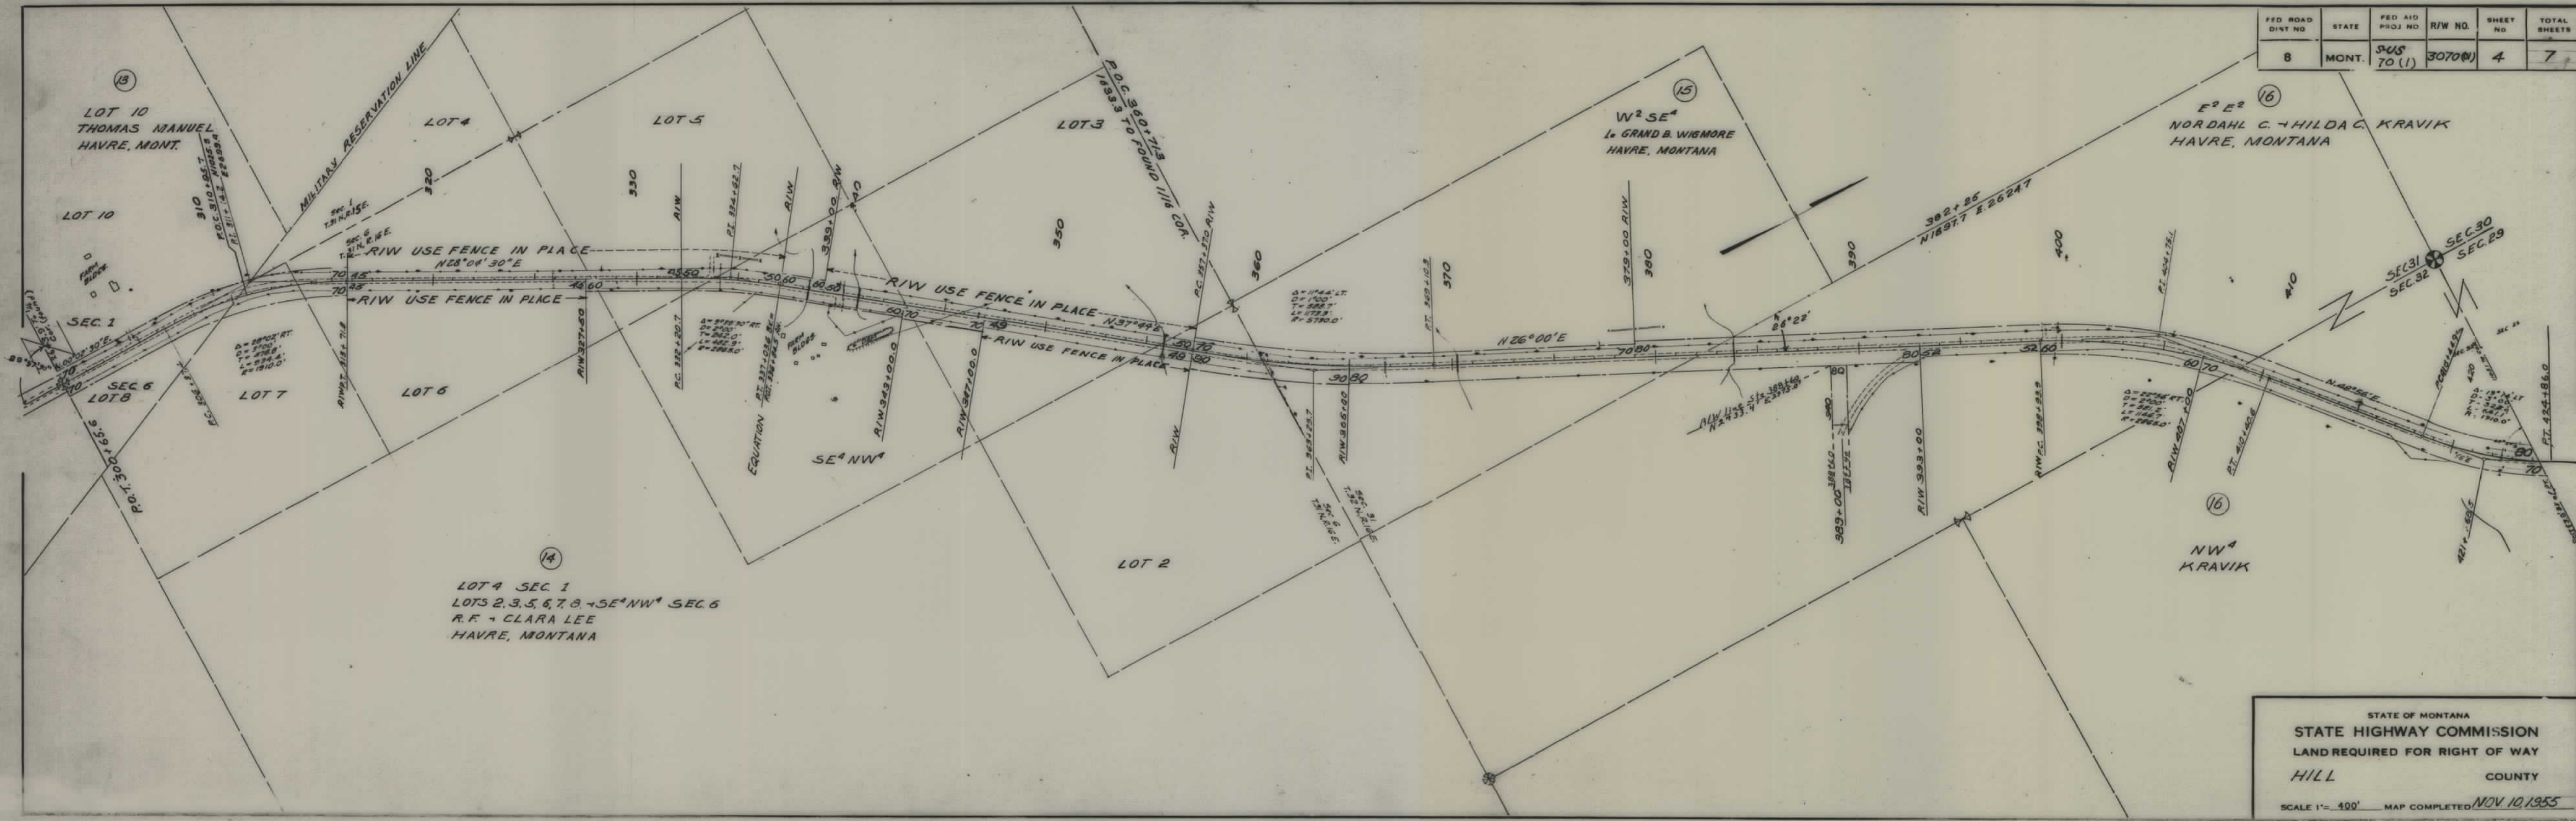


FED ROAD DIST NO	STATE	FED AID PROJ NO	R/W NO.	SHEET NO	TOTAL SHEETS
8	MONT.	SUS 70 (1)	3070 (1)	4	7



LOT 4 SEC. 1
LOTS 2, 3, 5, 6, 7, 8, & SE⁴ NW⁴ SEC. 6
R.F. & CLARA LEE
HAVRE, MONTANA

STATE OF MONTANA
STATE HIGHWAY COMMISSION
LAND REQUIRED FOR RIGHT OF WAY
HILL COUNTY

SCALE 1"= 400' MAP COMPLETED NOV 10, 1955

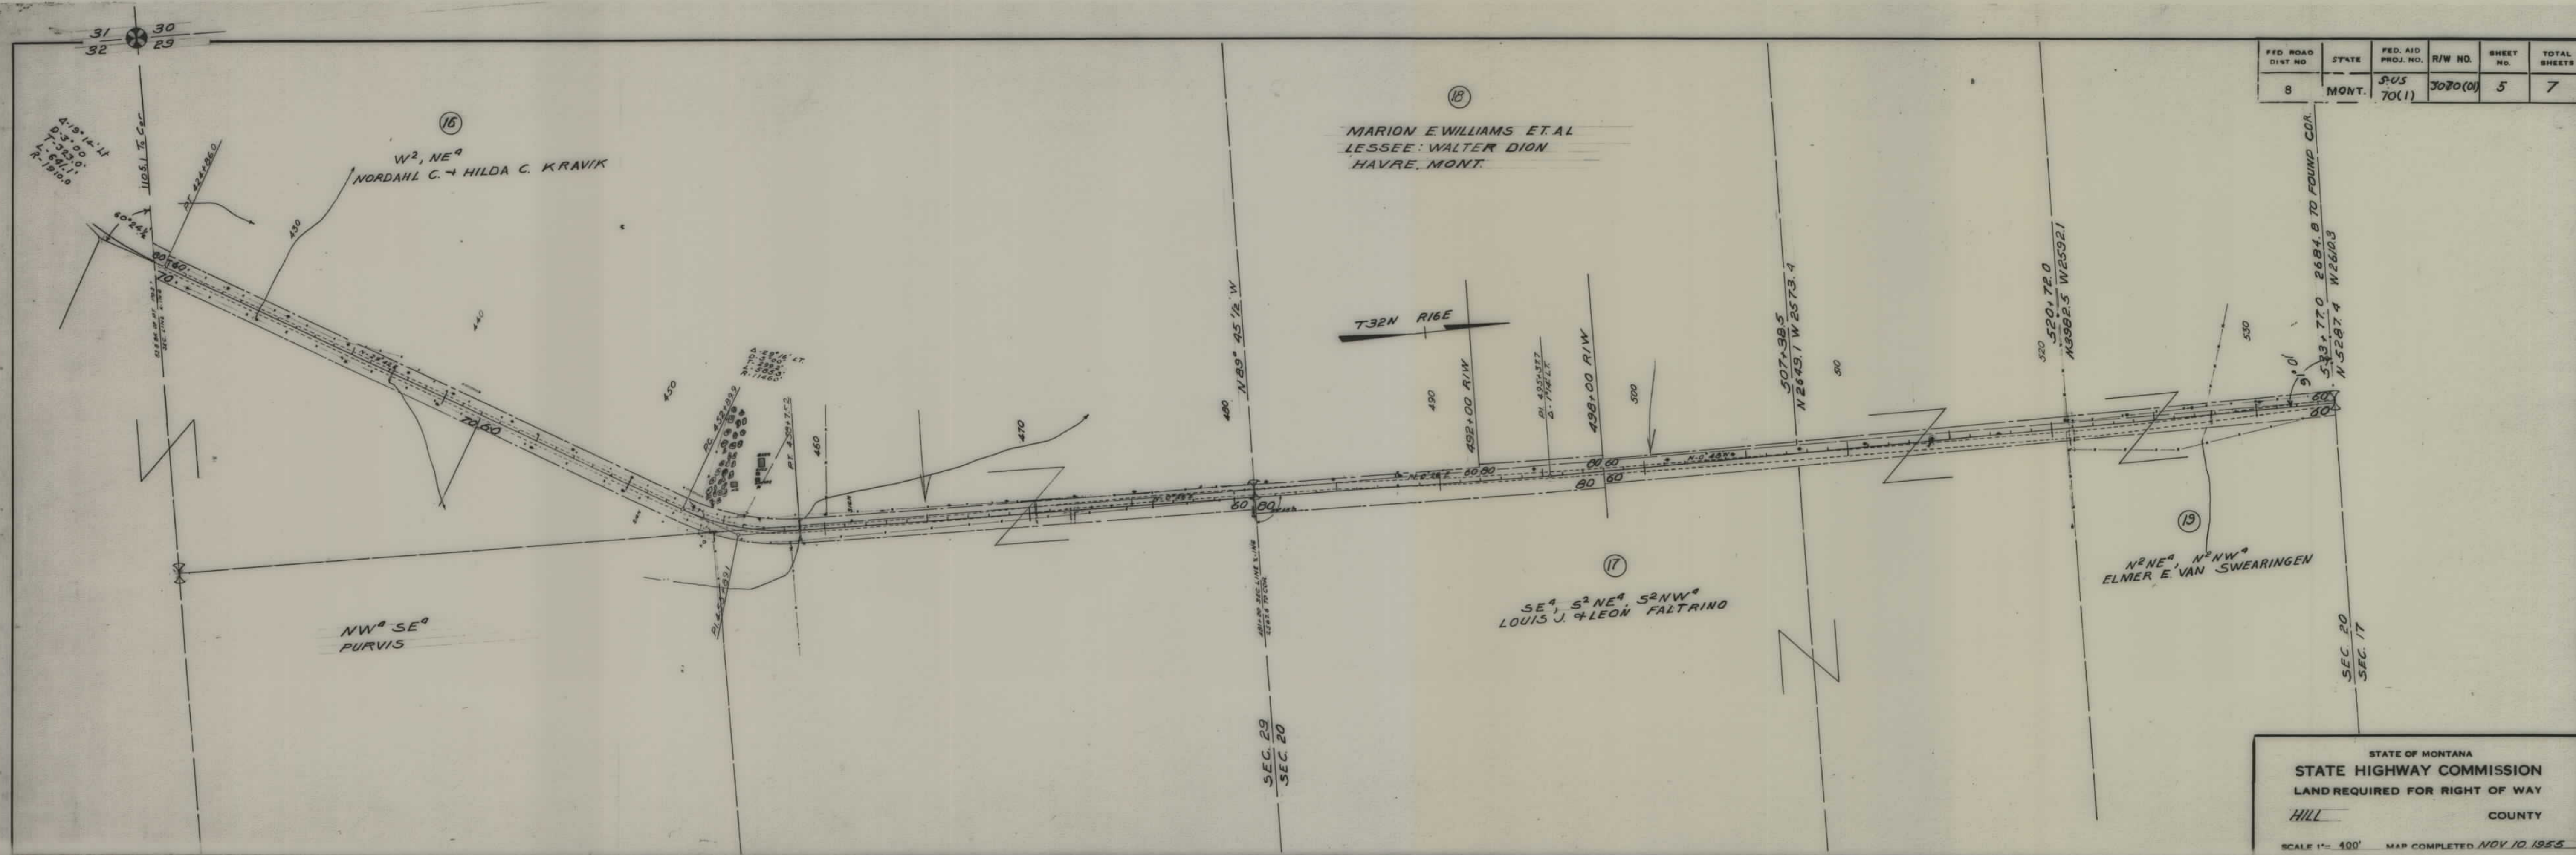


FED. ROAD DIST. NO.	STATE	FED. AID PROJ. NO.	R/W NO.	SHEET NO.	TOTAL SHEETS
8	MONT.	S-05 70(1)	3070(0)	5	7

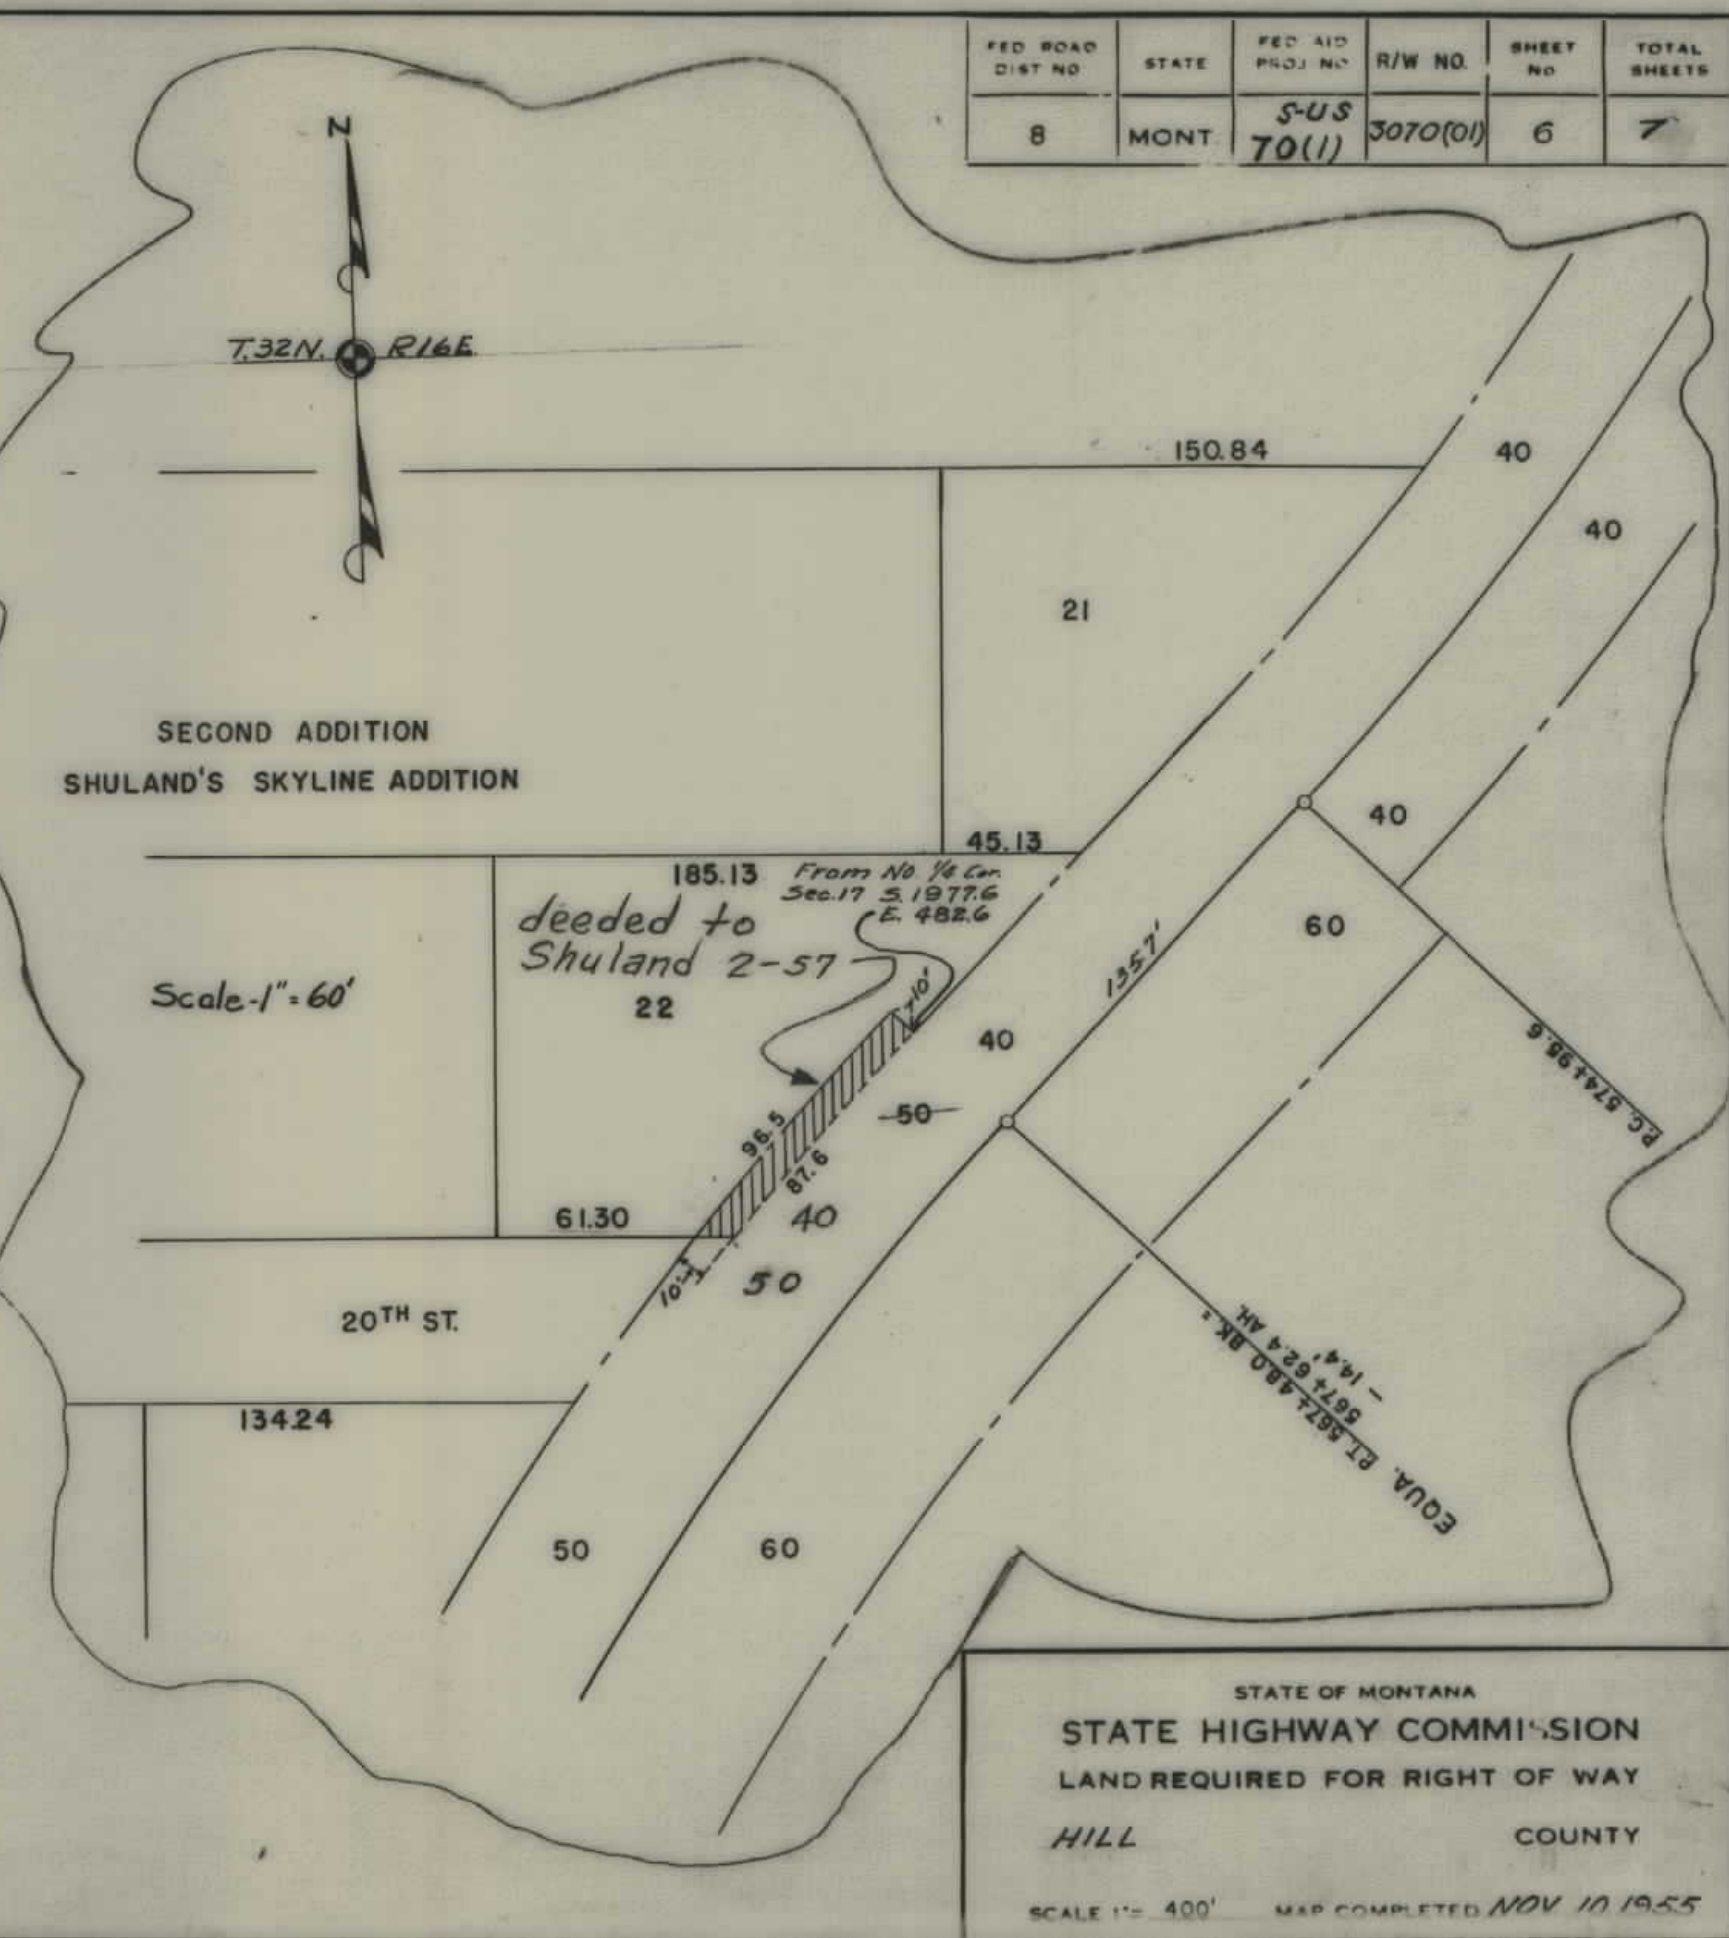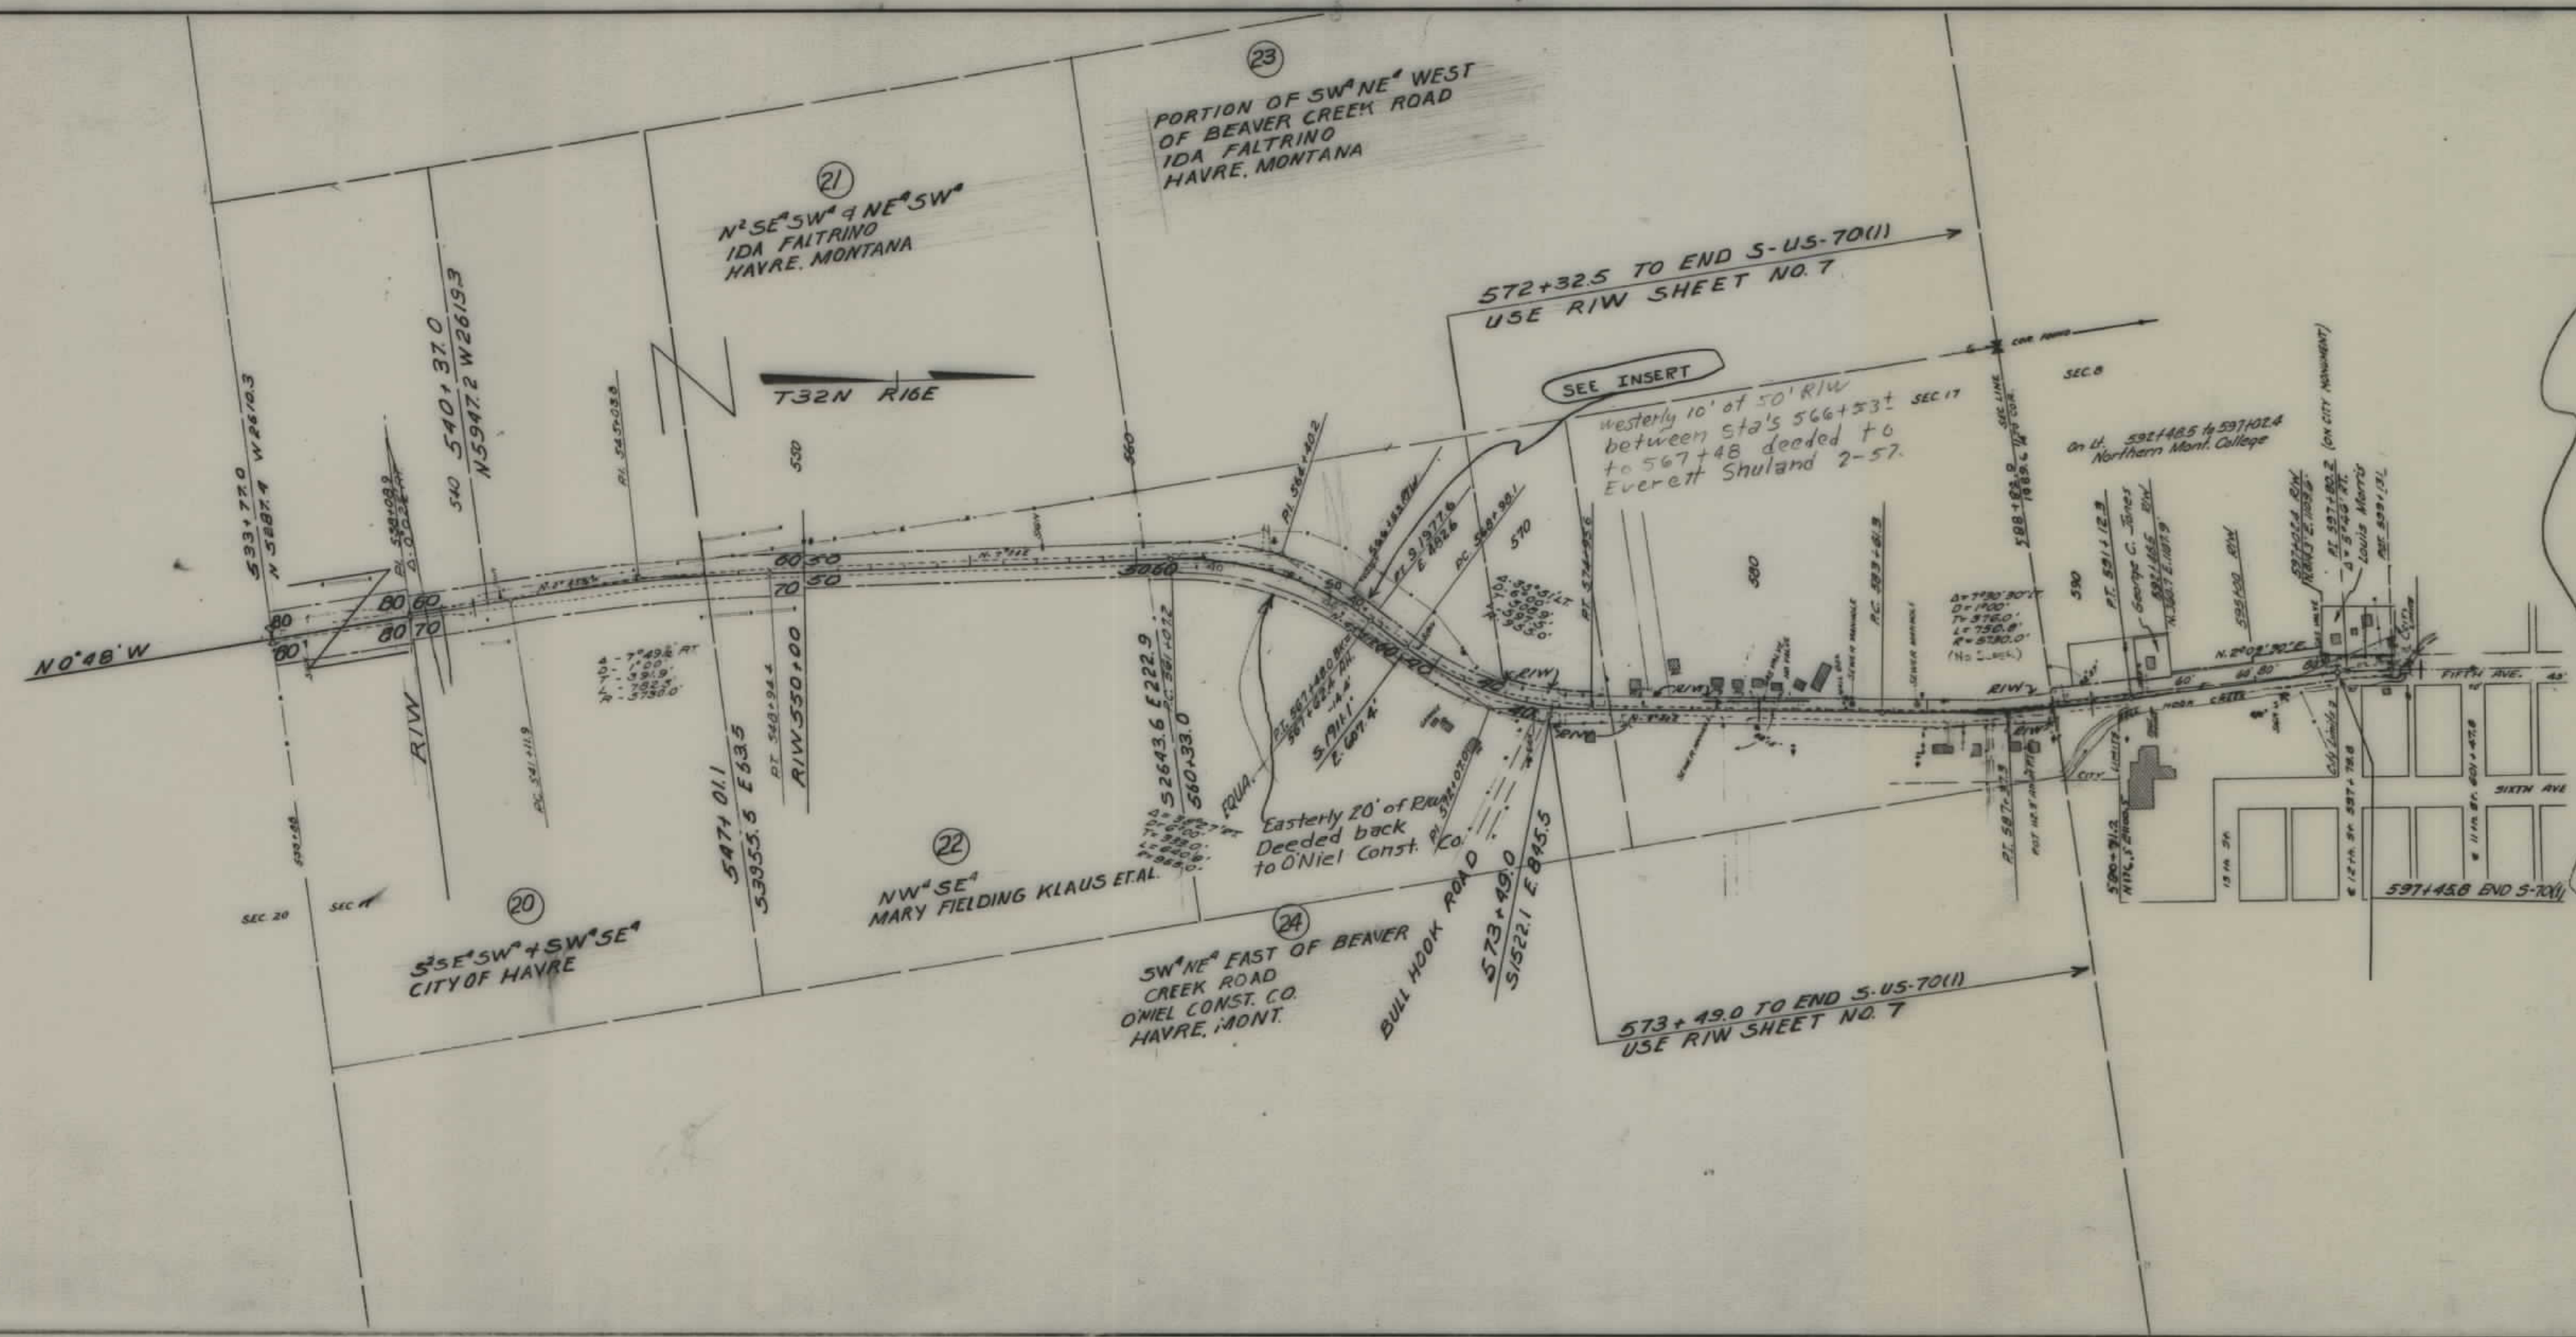


FED. ROAD DIST. NO.	STATE	FED. AID PROJ. NO.	R/W NO.	SHEET NO.	TOTAL SHEETS
8	MONT.	S-US 70(1)	3070(01)	6	7

STATE OF MONTANA
STATE HIGHWAY COMMISSION
LAND REQUIRED FOR RIGHT OF WAY
HILL COUNTY
SCALE 1" = 400' MAP COMPLETED NOV. 10, 1955

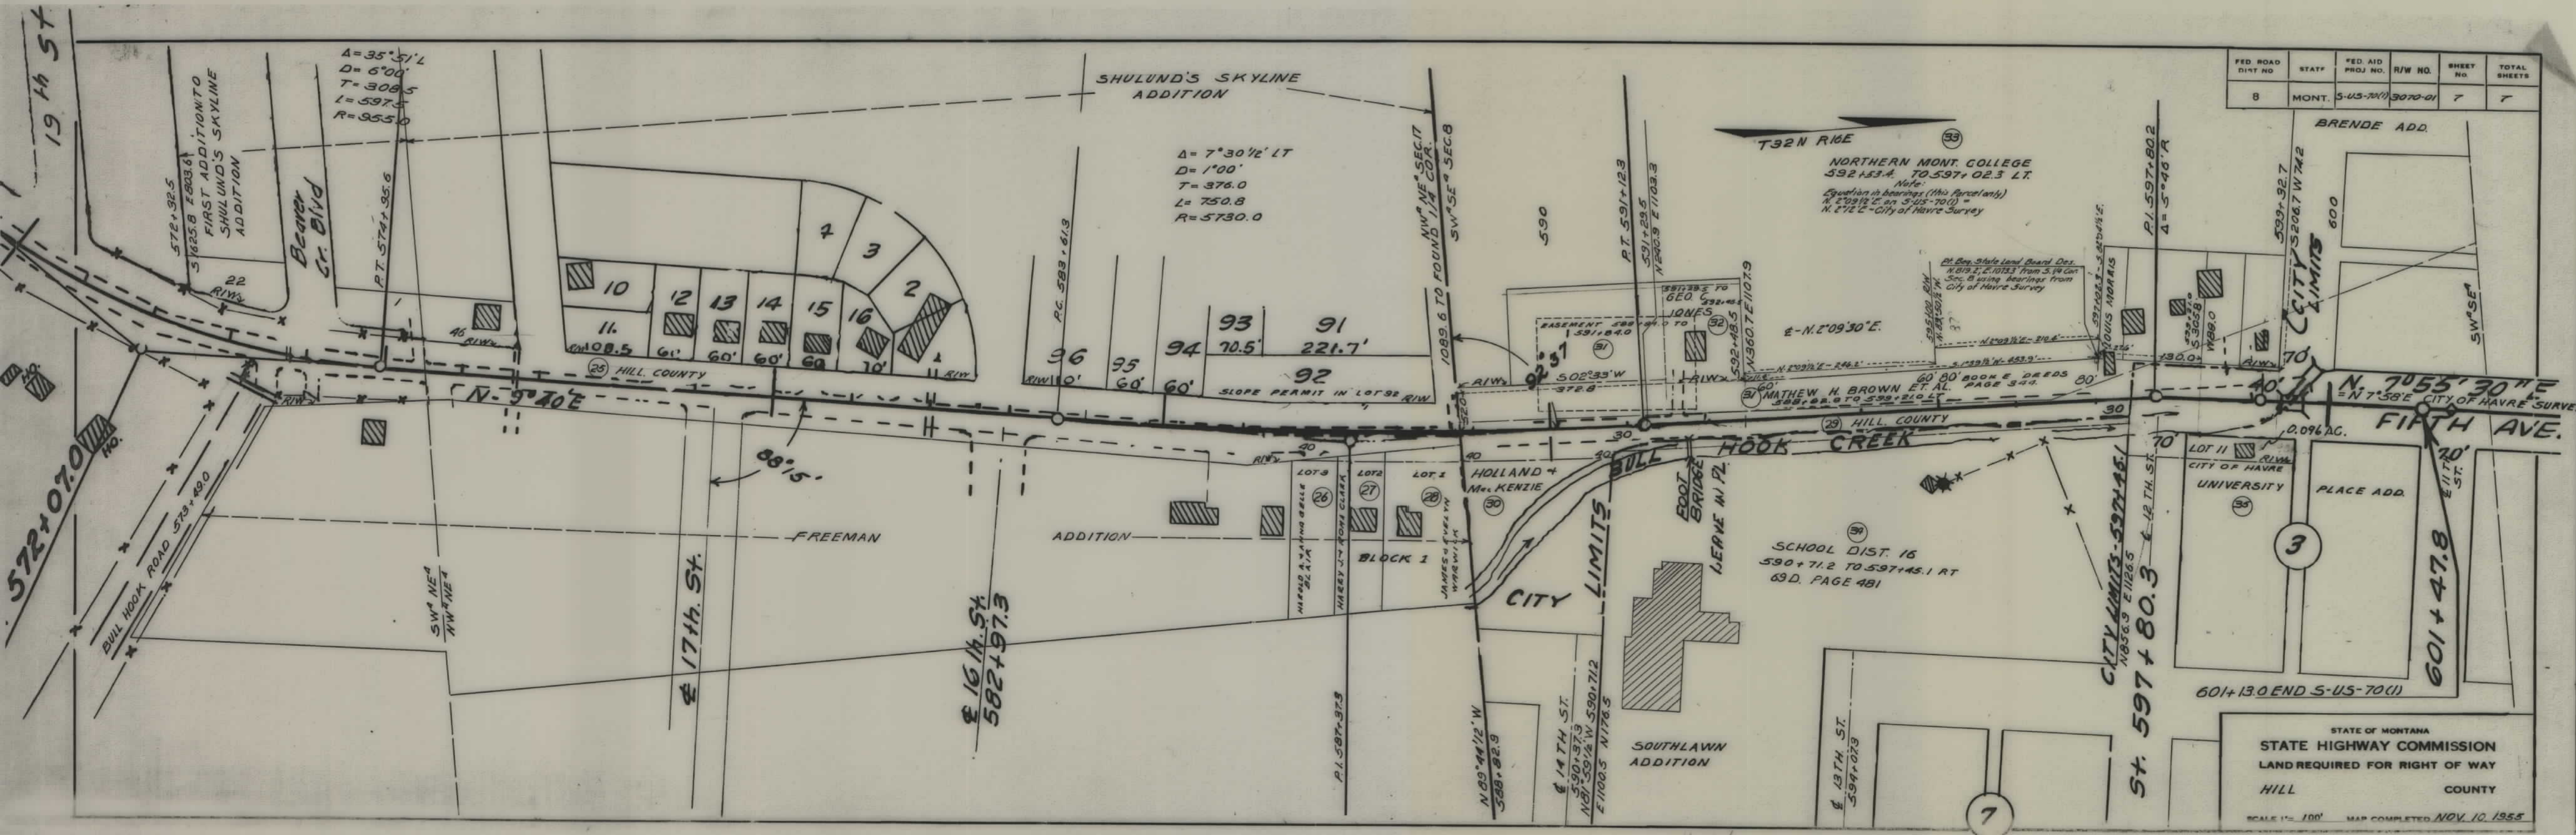


FED. ROAD DIST. NO.	STAFF	FED. AID PROJ. NO.	R/W NO.	SHEET NO.	TOTAL SHEETS
8	MONT.	5-US-70(1)	3070-01	7	7

STATE OF MONTANA
STATE HIGHWAY COMMISSION
LAND REQUIRED FOR RIGHT OF WAY
HILL COUNTY
SCALE 1" = 100' MAP COMPLETED NOV. 10, 1955

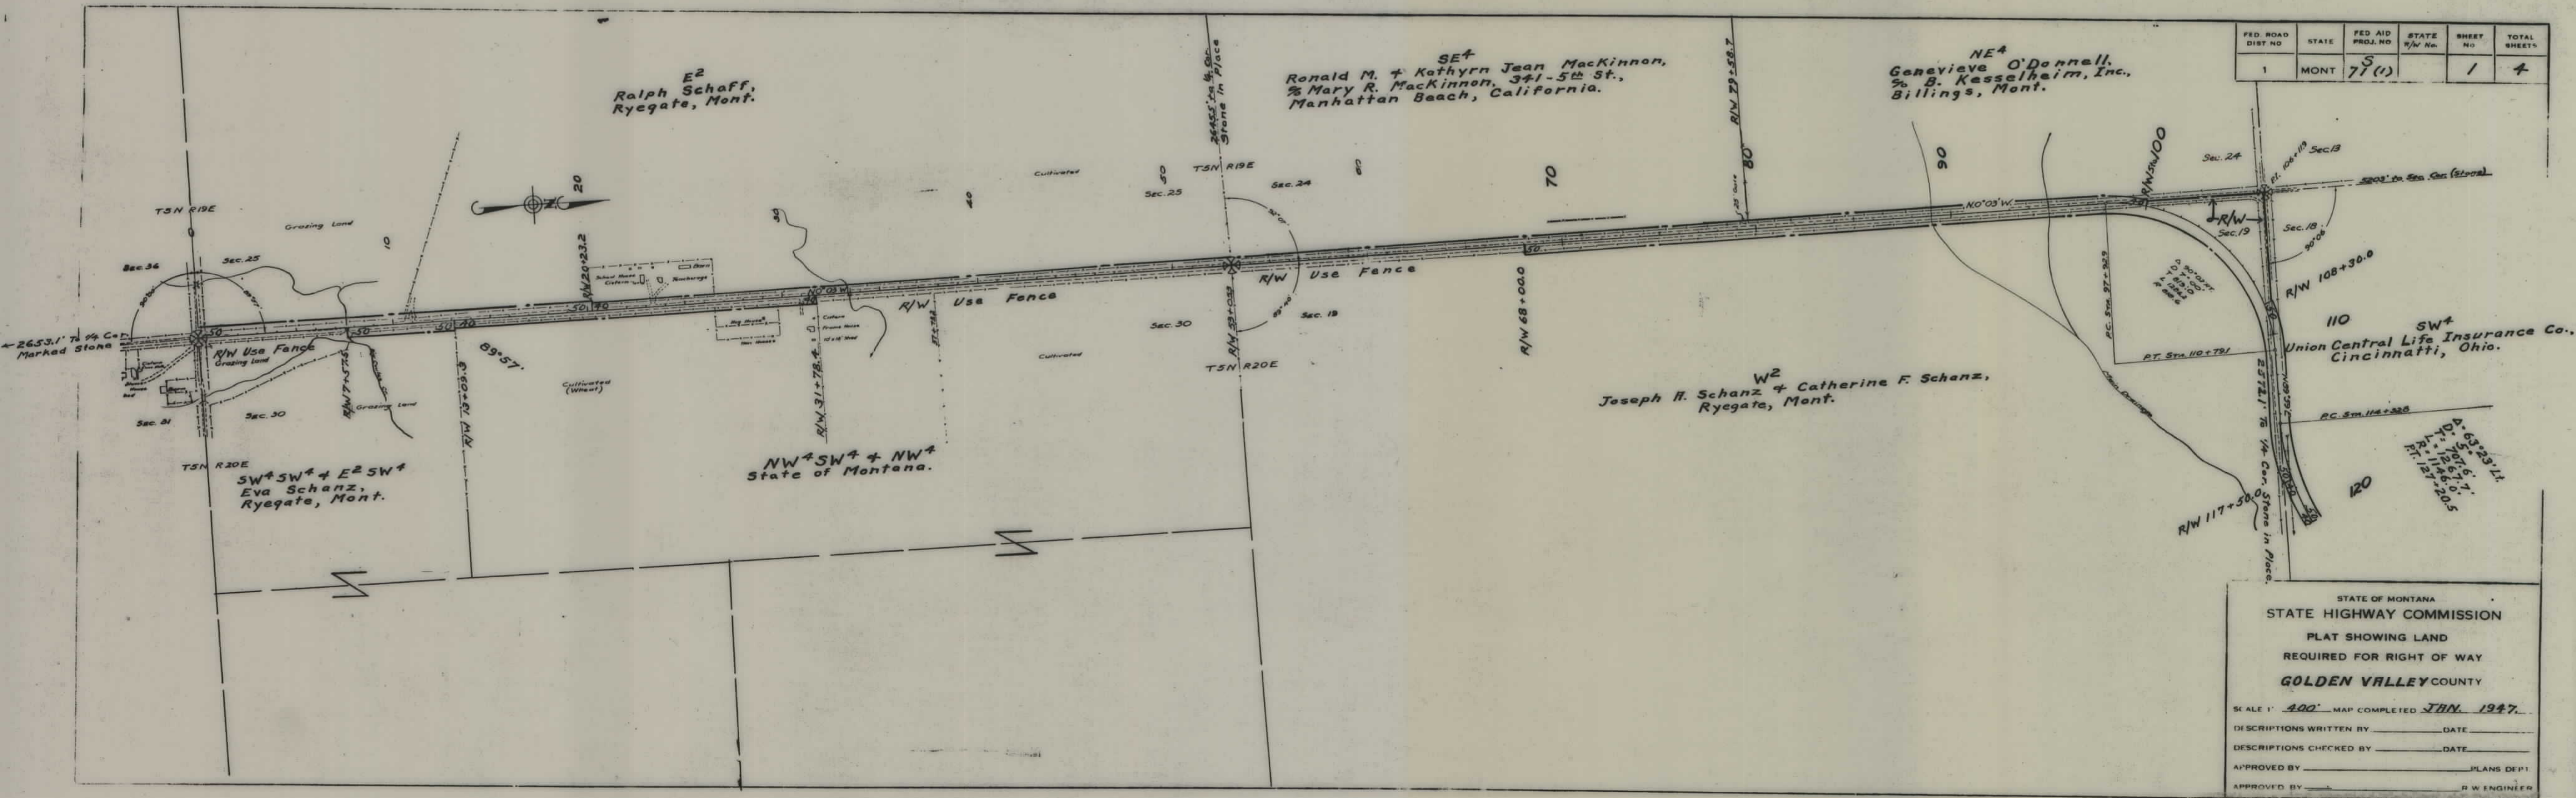

FED. ROAD DIST. NO.	STATE	FED. AID PROJ. NO.	STATE R/W No.	SHEET NO.	TOTAL SHEETS
1	MONT.	71(1)		2	4

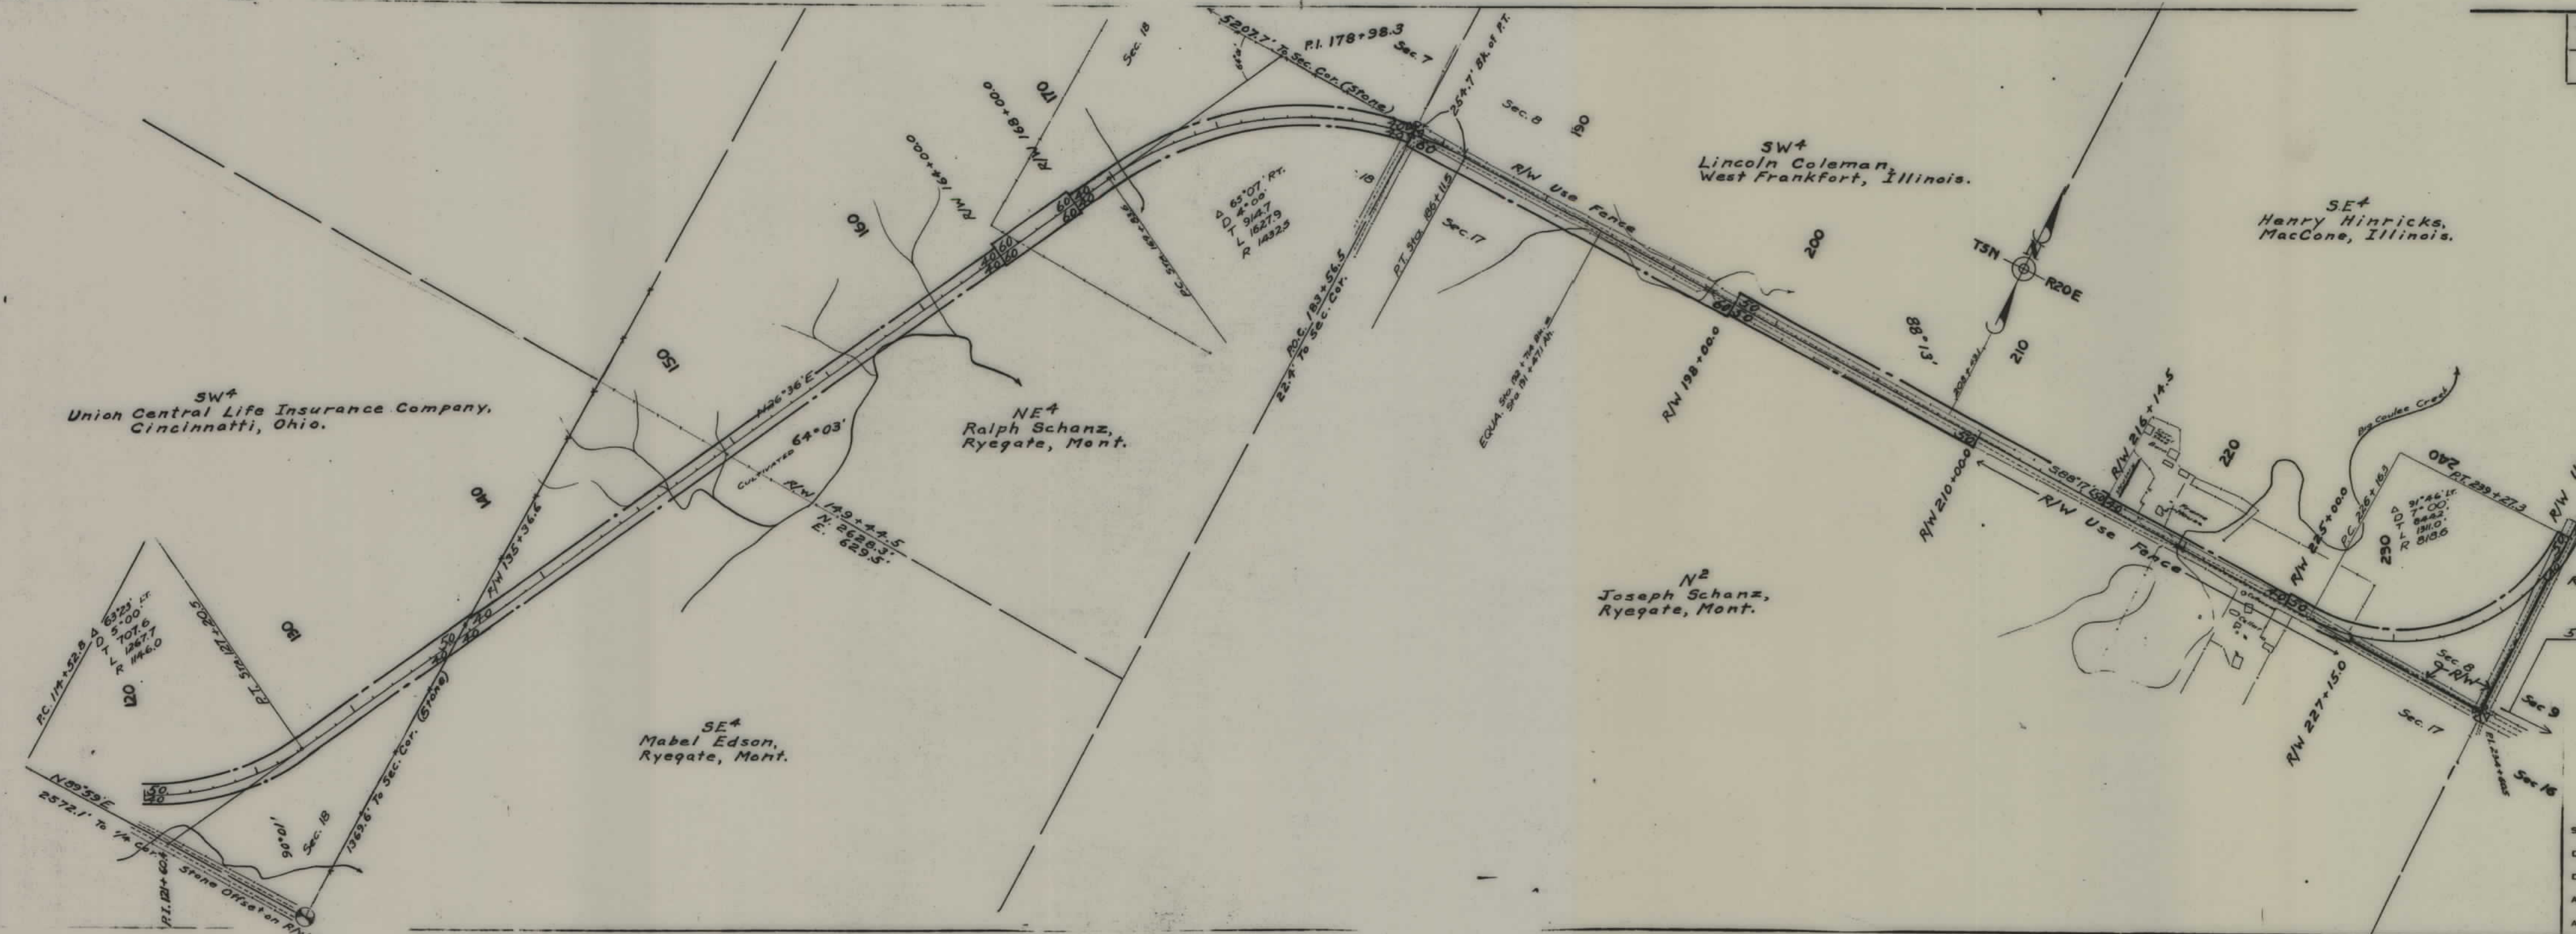

STATE OF MONTANA
 STATE HIGHWAY COMMISSION
 PLAT SHOWING LAND
 REQUIRED FOR RIGHT OF WAY
 GOLDEN VALLEY COUNTY

SCALE 1" = 400' MAP COMPLETED JAN 1947.

DESCRIPTIONS WRITTEN BY _____ DATE _____

DESCRIPTIONS CHECKED BY _____ DATE _____

APPROVED BY _____ PLANS DEPT.

APPROVED BY _____ R/W ENGINEER

SE⁴
Henry Hinricks,
MacCone, Illinois.

NE⁴
Lincoln Coleman,
West Frankfort, Illinois.

NE⁴
Lincoln Coleman,
West Frankfort, Illinois.

SW⁴ - S²S²SW⁴NW⁴
Henry Helmericks, Jr., & Benjamin Helmericks,
% Benjamin Helmericks,
Ryegate, Montana.

N²S²SW⁴NW⁴ - N²SW⁴NW⁴ - NW⁴NW⁴
Lincoln Coleman,
West Frankfort, Illinois.

W²SW⁴ & NW⁴
Lincoln Coleman,
West Frankfort, Illinois.

E²NW⁴

E²SW⁴
Louis H. Zinne,
Ryegate, Mont.

FED. ROAD DIST. NO.	STATE	FED. AID PROJ. NO.	STATE R/W No.	SHEET NO.	TOTAL SHEETS
1	MONT.	71(1)		3	4

T.5N.R.20E.
T.6N.R.20E.

STATE OF MONTANA
STATE HIGHWAY COMMISSION
PLAT SHOWING LAND
REQUIRED FOR RIGHT OF WAY
GOLDEN VALLEY COUNTY

SCALE 1" = 400' MAP COMPLETED JAN 1947.
DESCRIPTIONS WRITTEN BY _____ DATE _____
DESCRIPTIONS CHECKED BY _____ DATE _____
APPROVED BY _____ PLANS DEPT.
APPROVED BY _____ R/W ENGINEER

