


PLANS

NOT

TO

SCALE

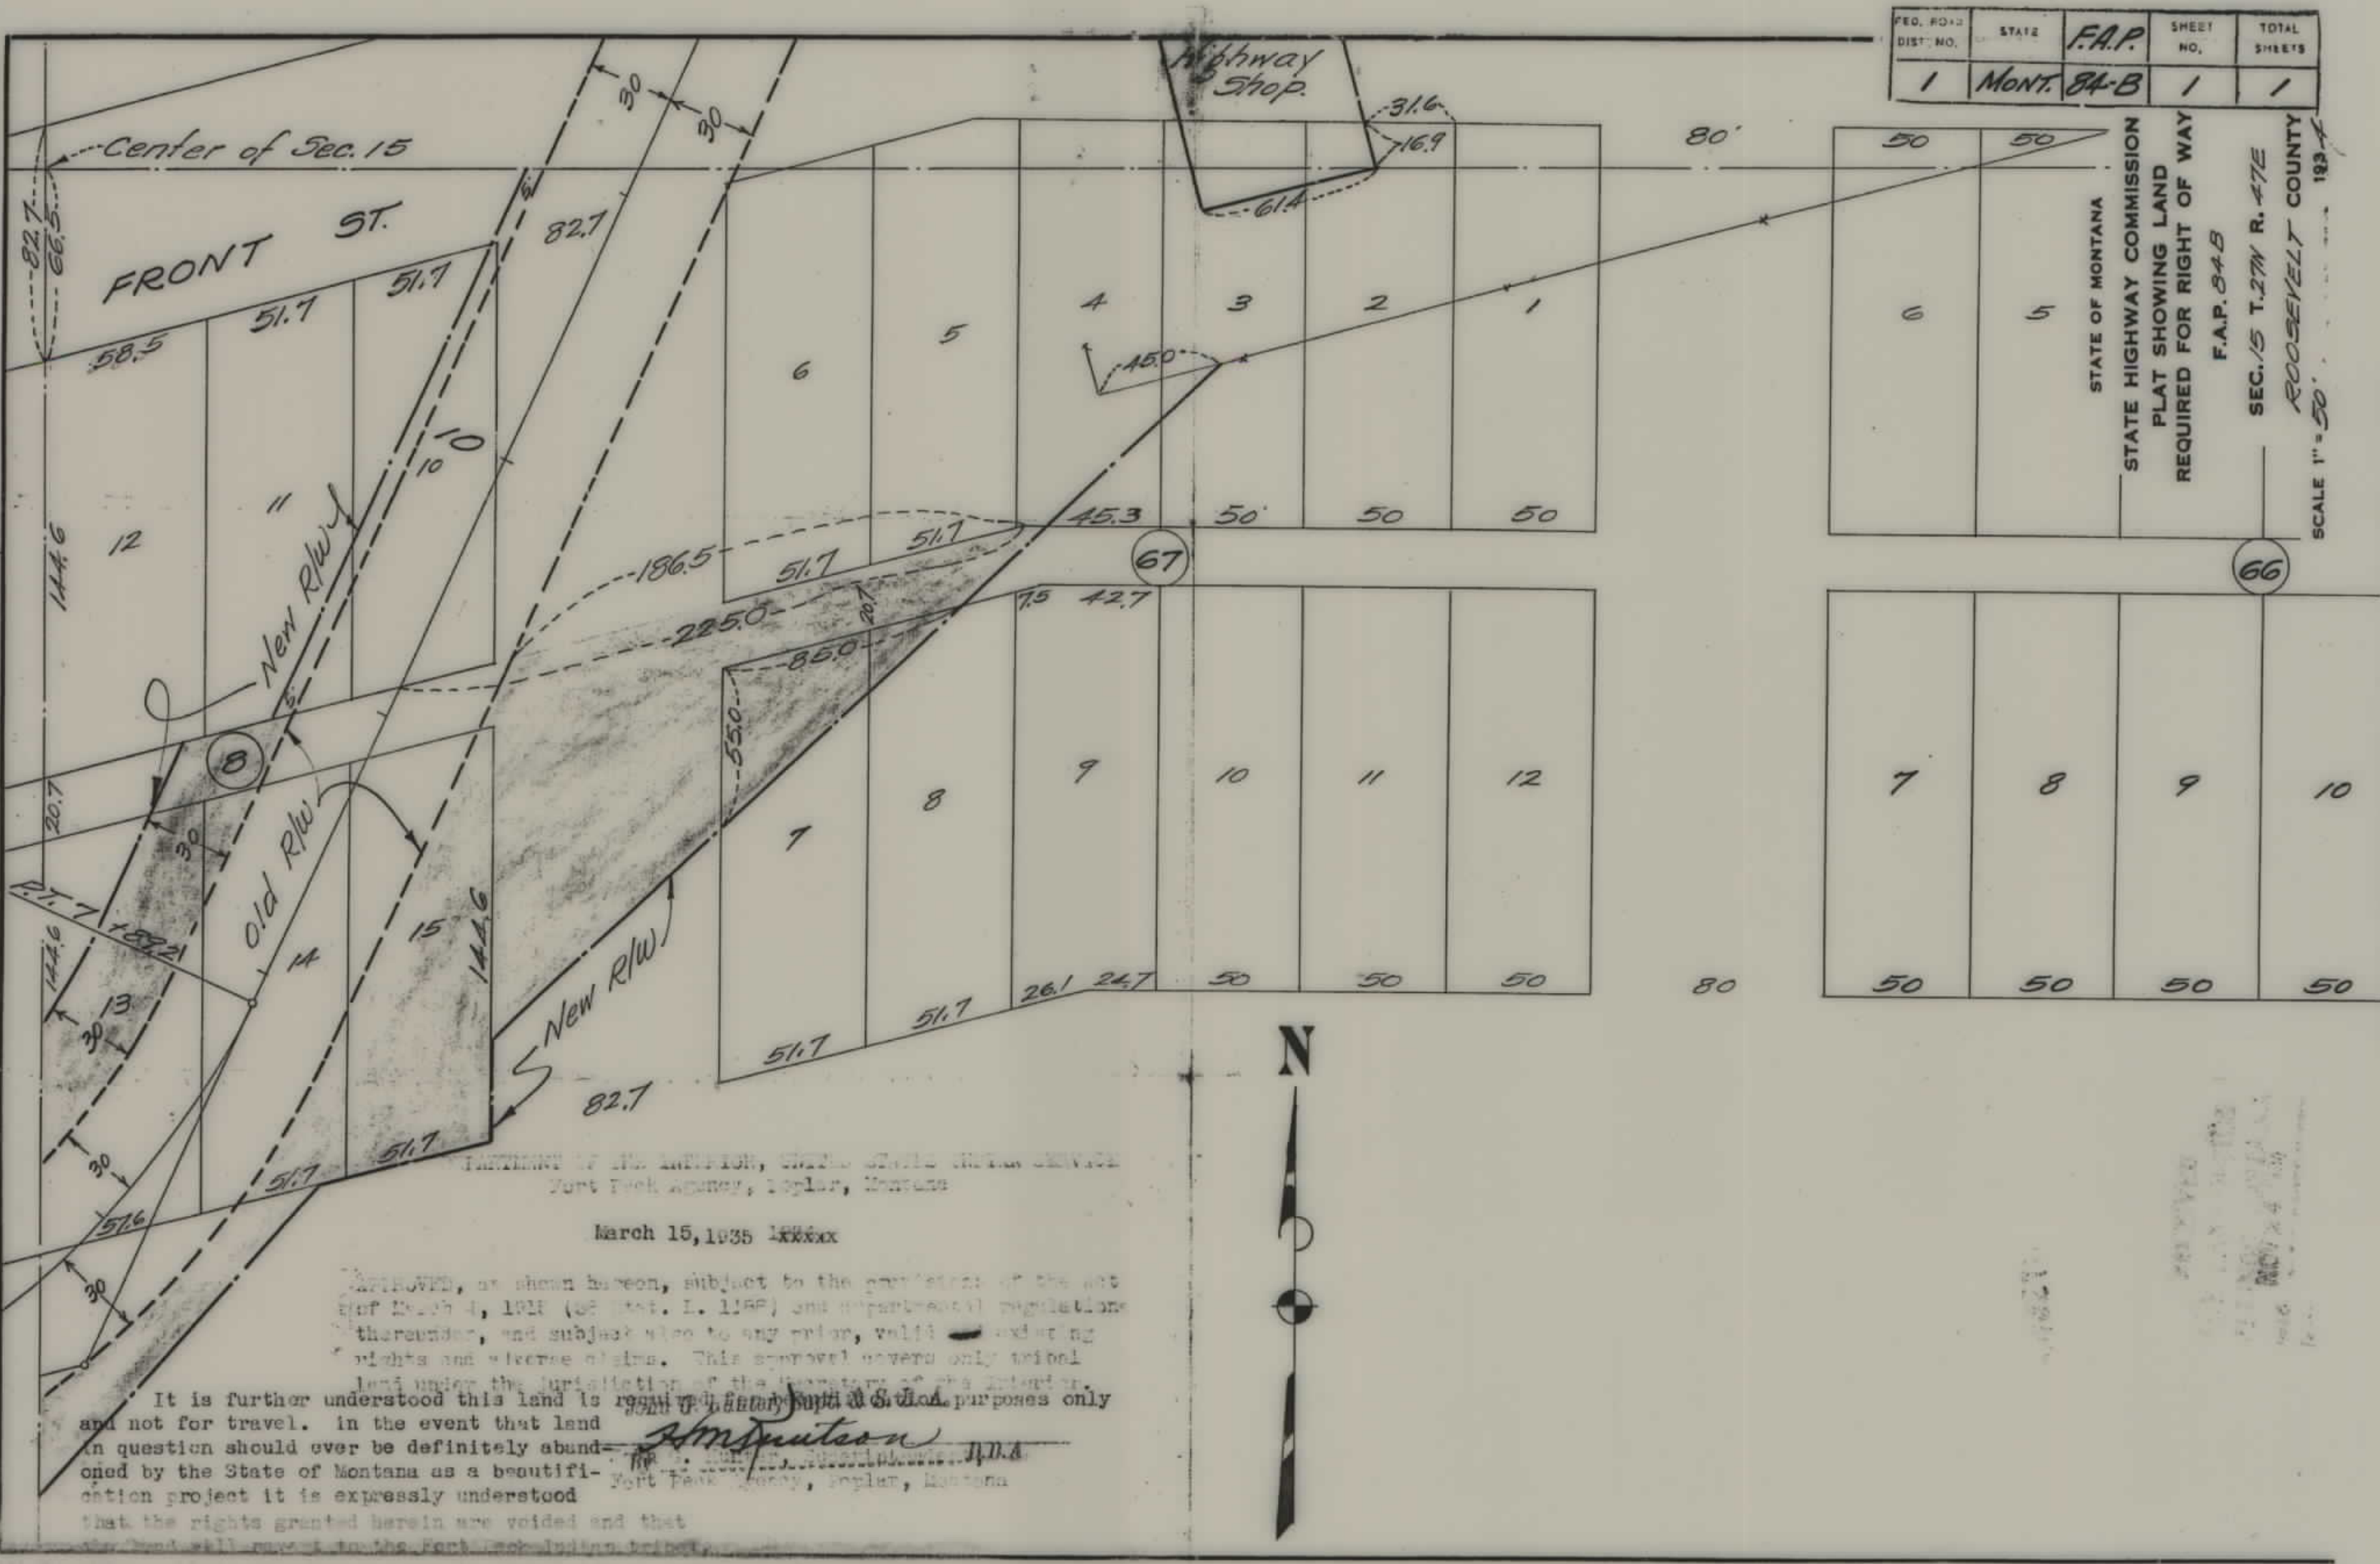

FED. RD. DIST. NO.	STATE	F.A.P.	SHEET NO.	TOTAL SHEETS
1	MONT.	84-B	1	1

50	50
6	5
STATE OF MONTANA STATE HIGHWAY COMMISSION PLAT SHOWING LAND REQUIRED FOR RIGHT OF WAY F.A.P. 84-B SEC. 15 T. 27N R. 47E ROOSEVELT COUNTY	
67	66

7	8	9	10
50	50	50	50

March 15, 1935

It is further understood this land is required for highway purposes only and not for travel. In the event that land in question should ever be definitely abandoned by the State of Montana as a beautification project it is expressly understood that the rights granted herein are voided and that the land will revert to the Fort Peck Indian Tribe.