

PLANS


NOT

TO


SCALE

PLAT. W.O.H. INK W.O.H. V.L.R.R.J.C.


FED. ROAD DIST. NO.	STATE	F.A.P.	SHEET NO.	TOTAL SHEETS
1	MONT.	B.A.C.	1	3

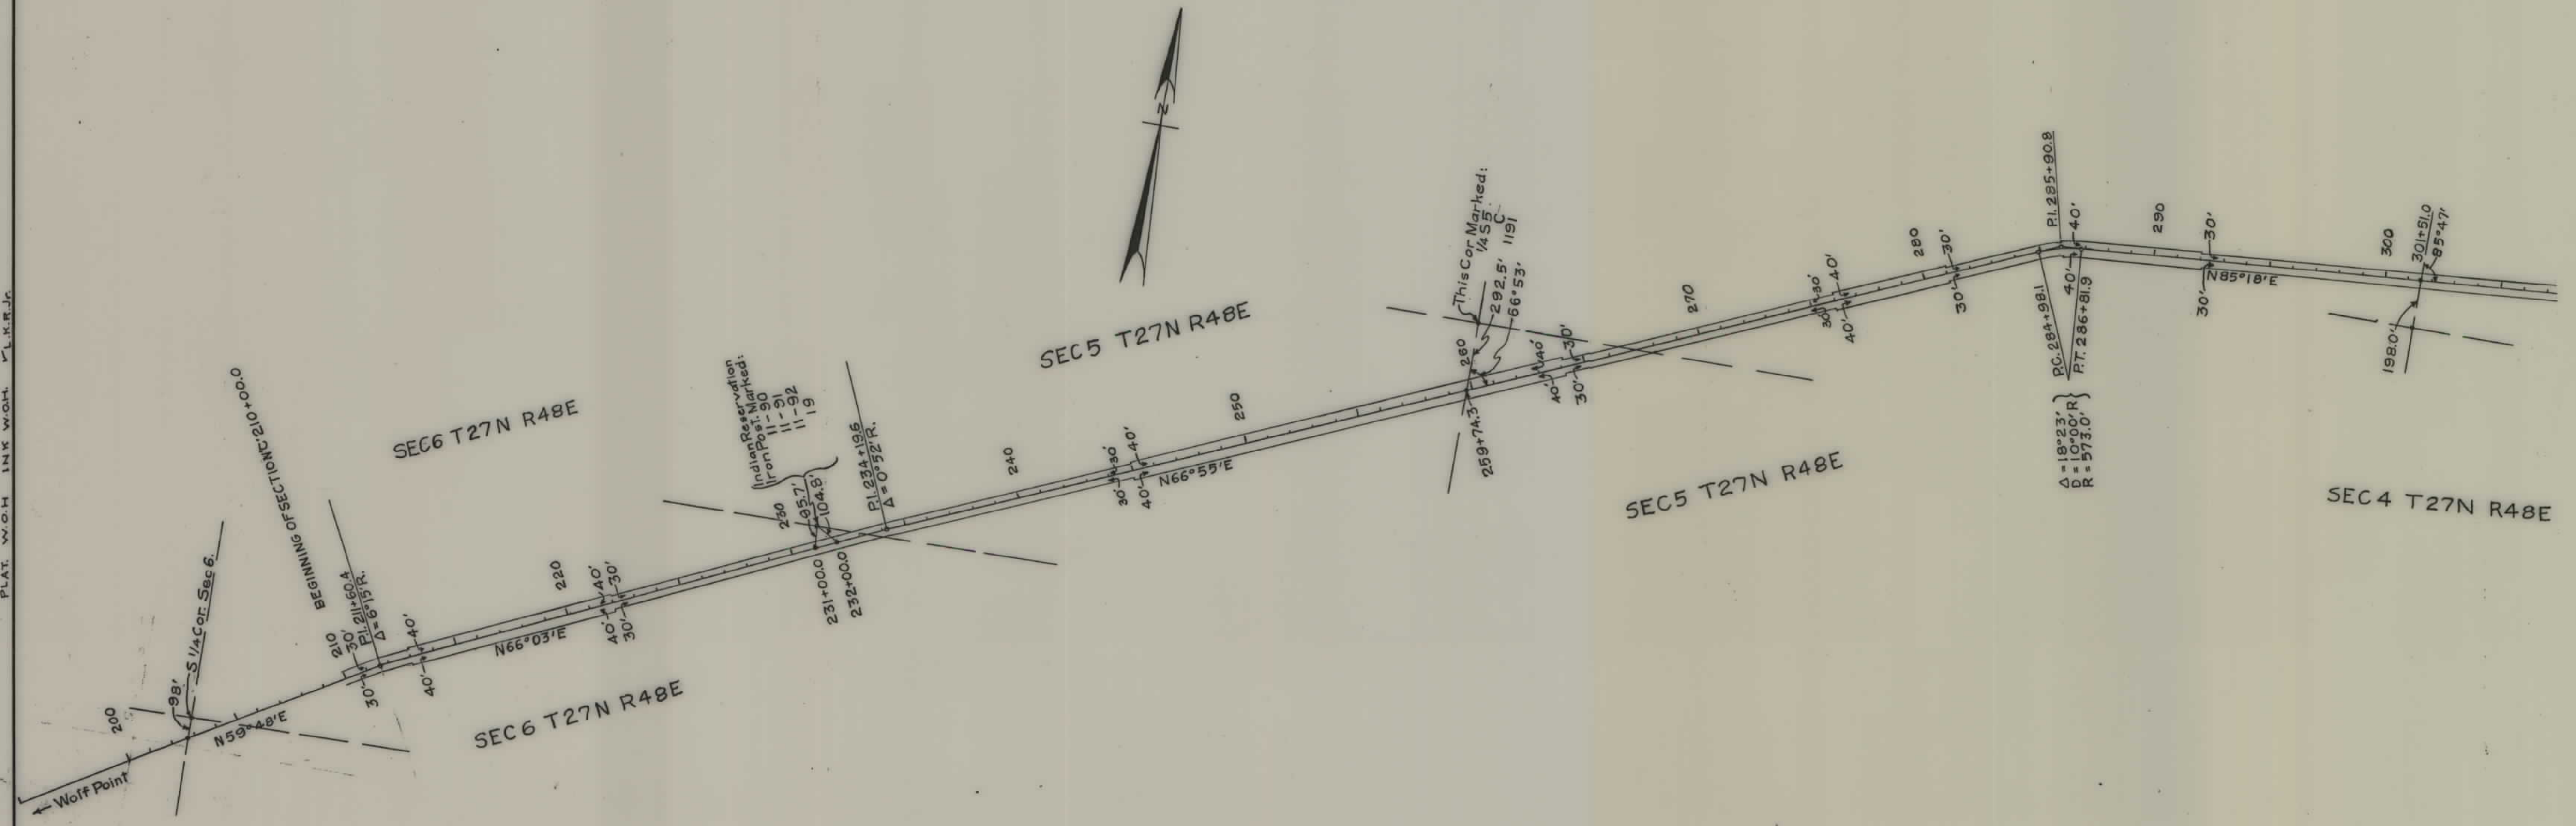

FED. ROAD DIST. NO.	STATE	F.A.P.	SHEET NO.	TOTAL SHEETS
1	MONT.	84-C	2	3

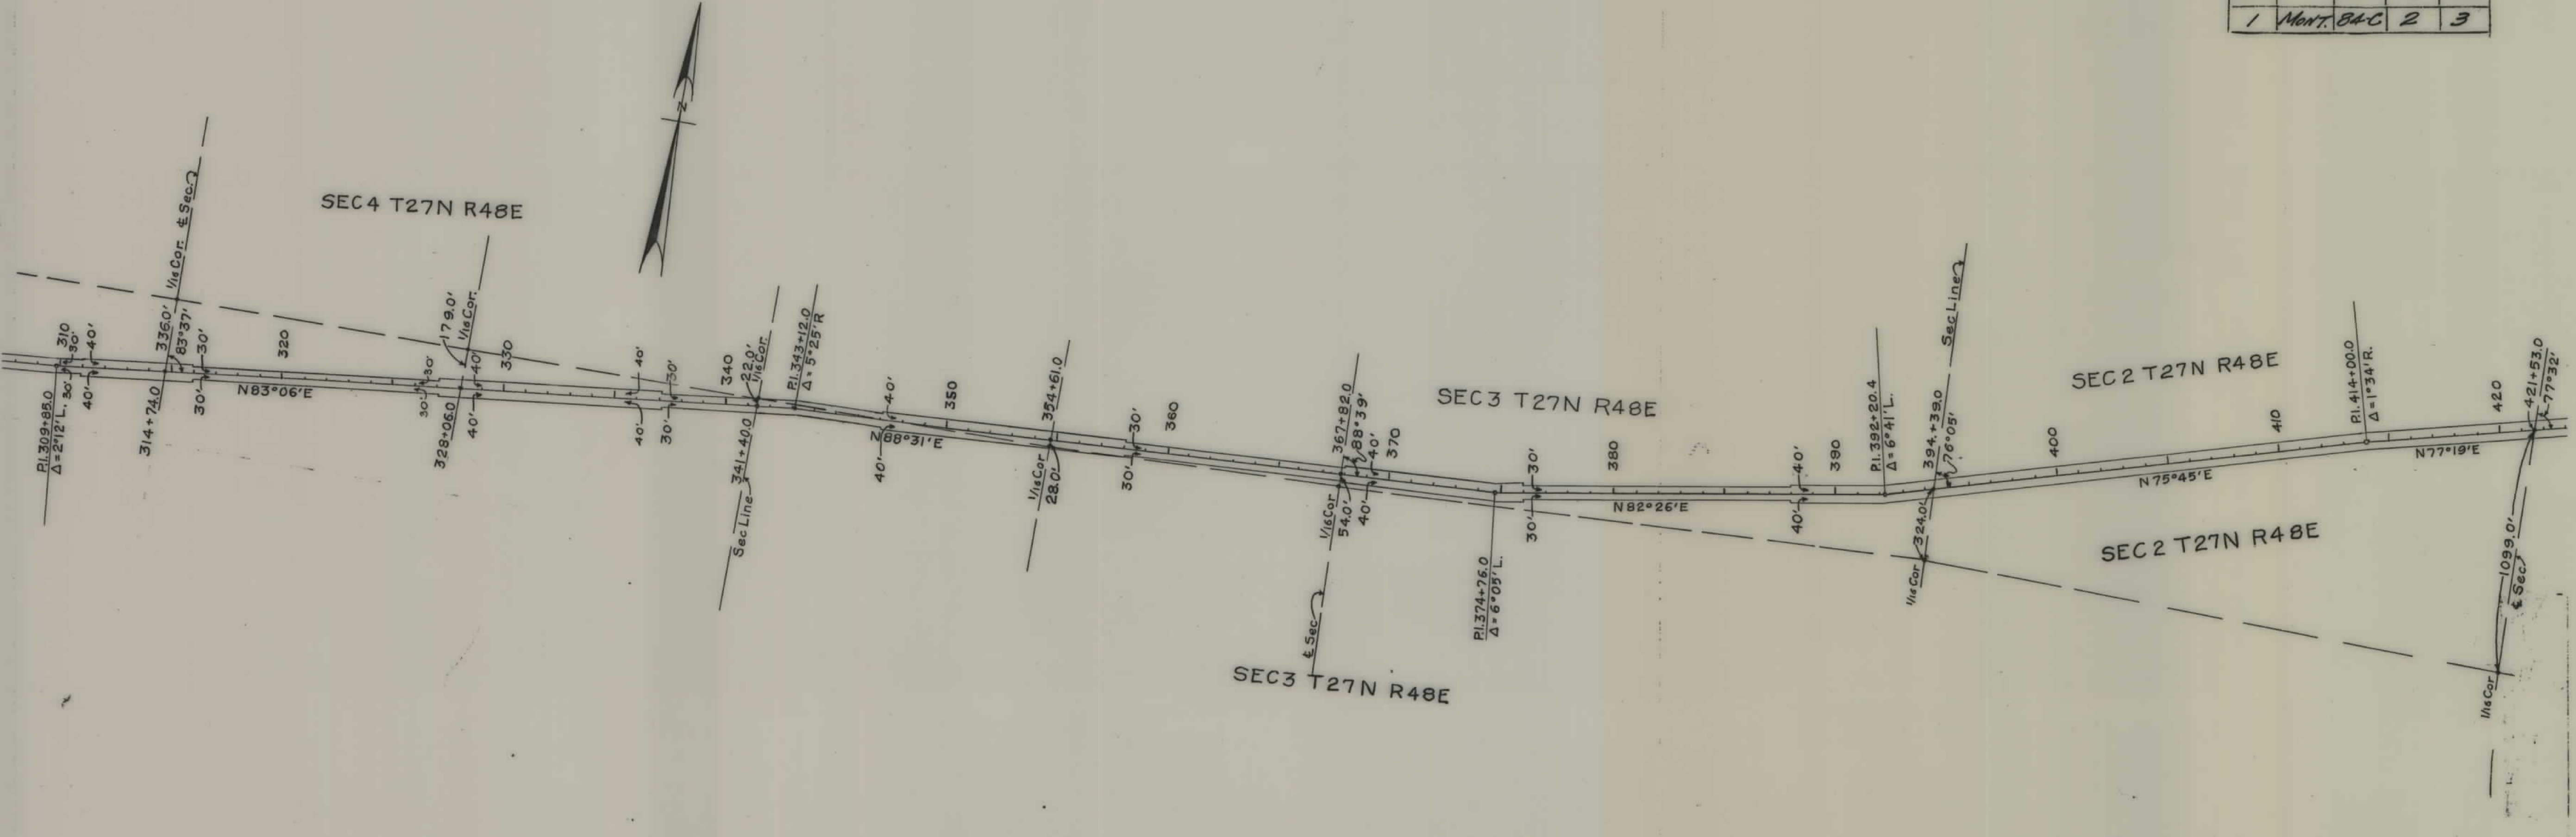

FED. ROAD DIST. NO.	STATE	F.A.P.	SHEET NO.	TOTAL SHEETS
1	MONT.	84-C	3	3

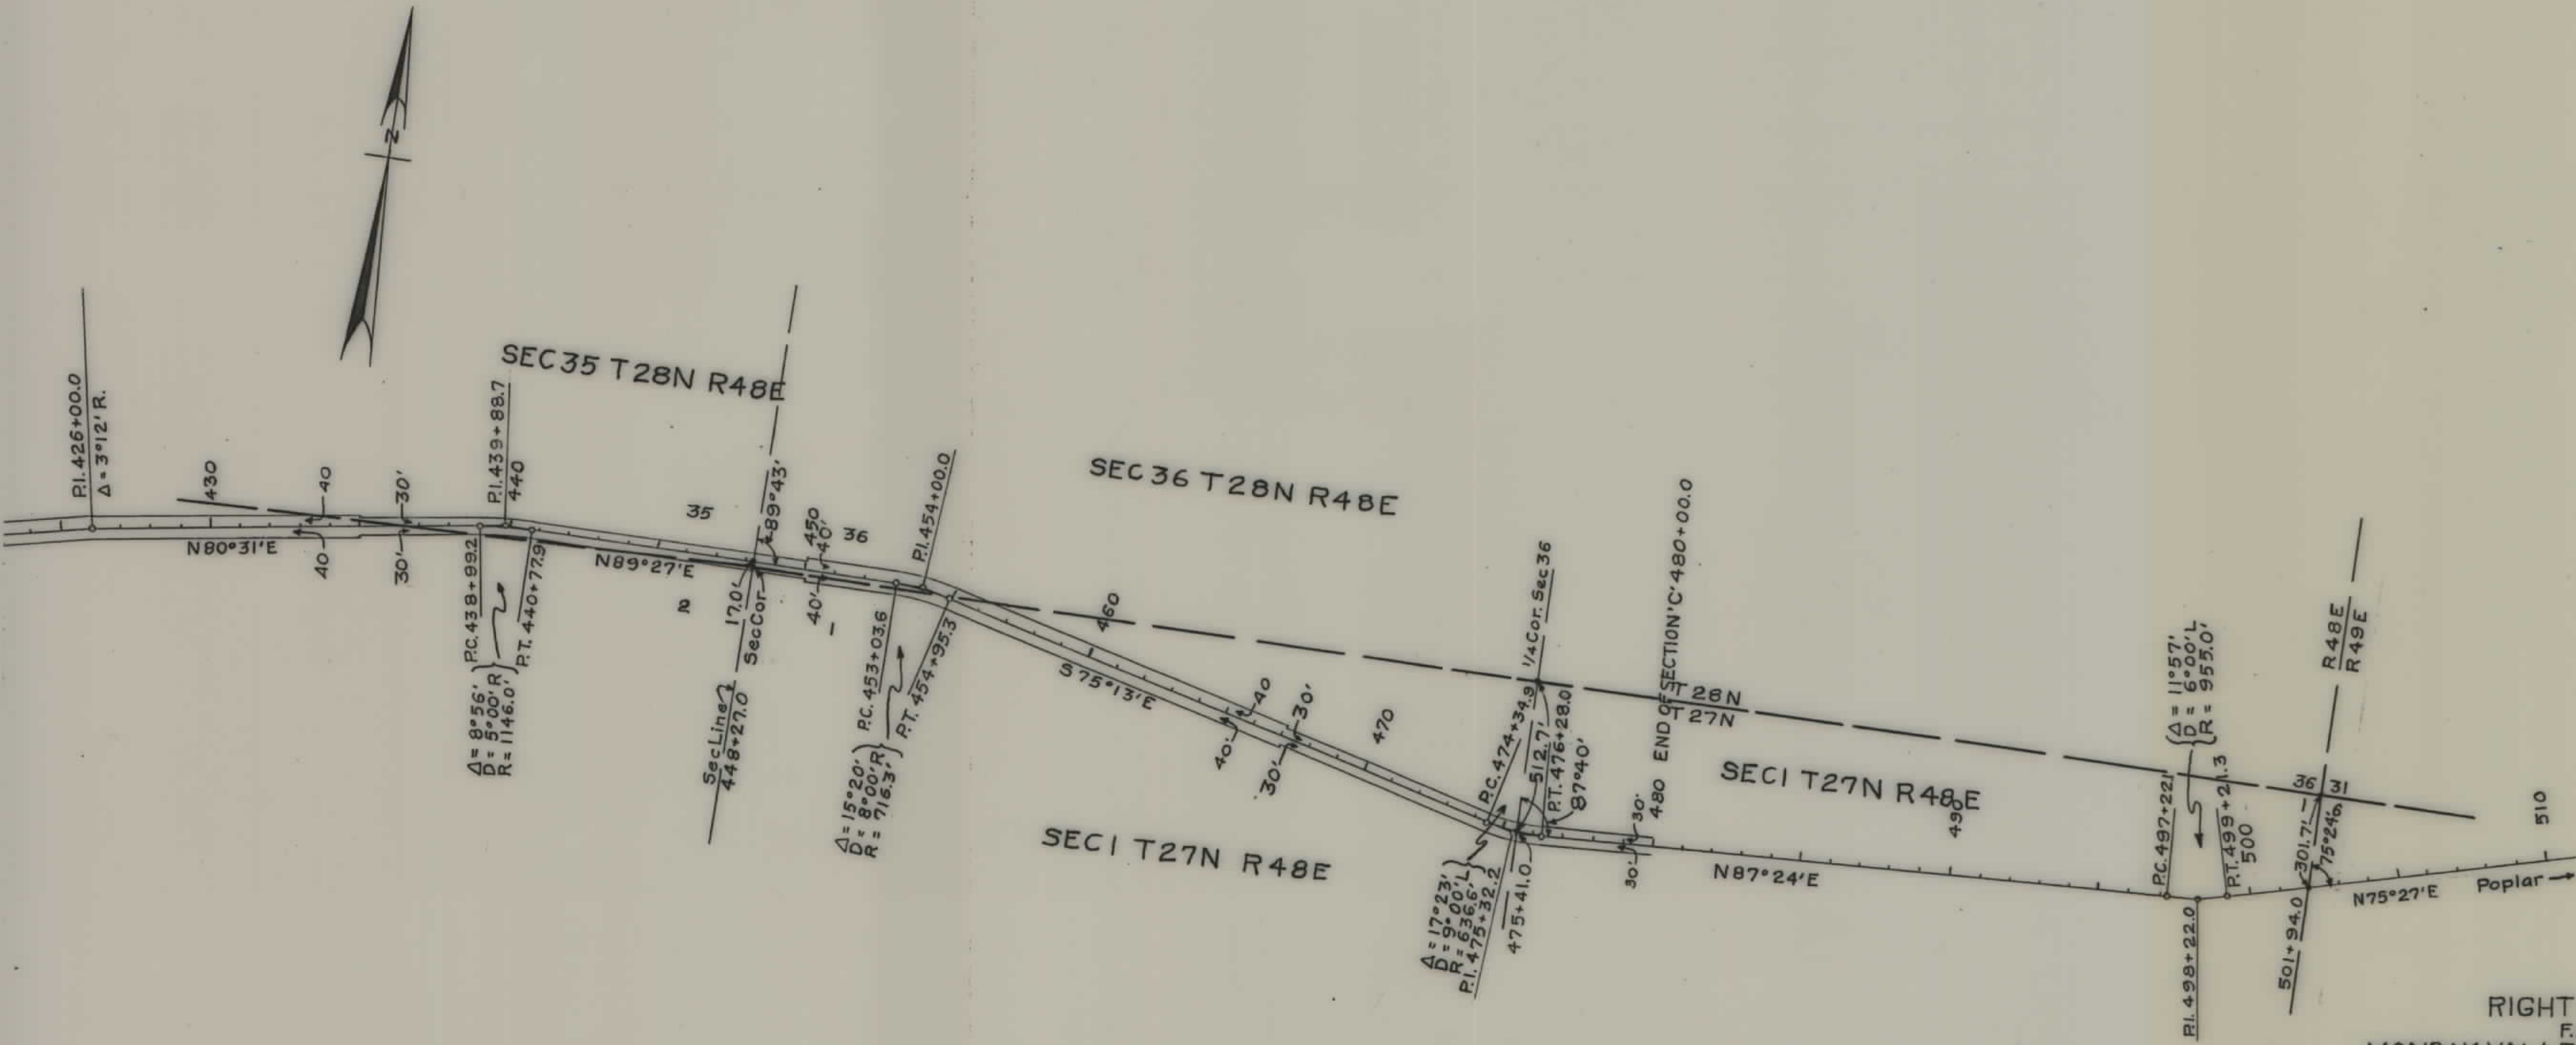

RIGHT OF WAY MAP
 F.A.P. #84C
 MONDAK-VALLEY COUNTY LINE
 ROOSEVELT COUNTY
 Scale 1" = 400'