


PLANS
NOT
TO
SCALE

FED. ROAD DIST. NO.	STATE	FED. AID PROJ. NO.	STATE R/W No.	SHEET No.	TOTAL SHEETS
1	MONT.	86 (1)	3086-01	1	5

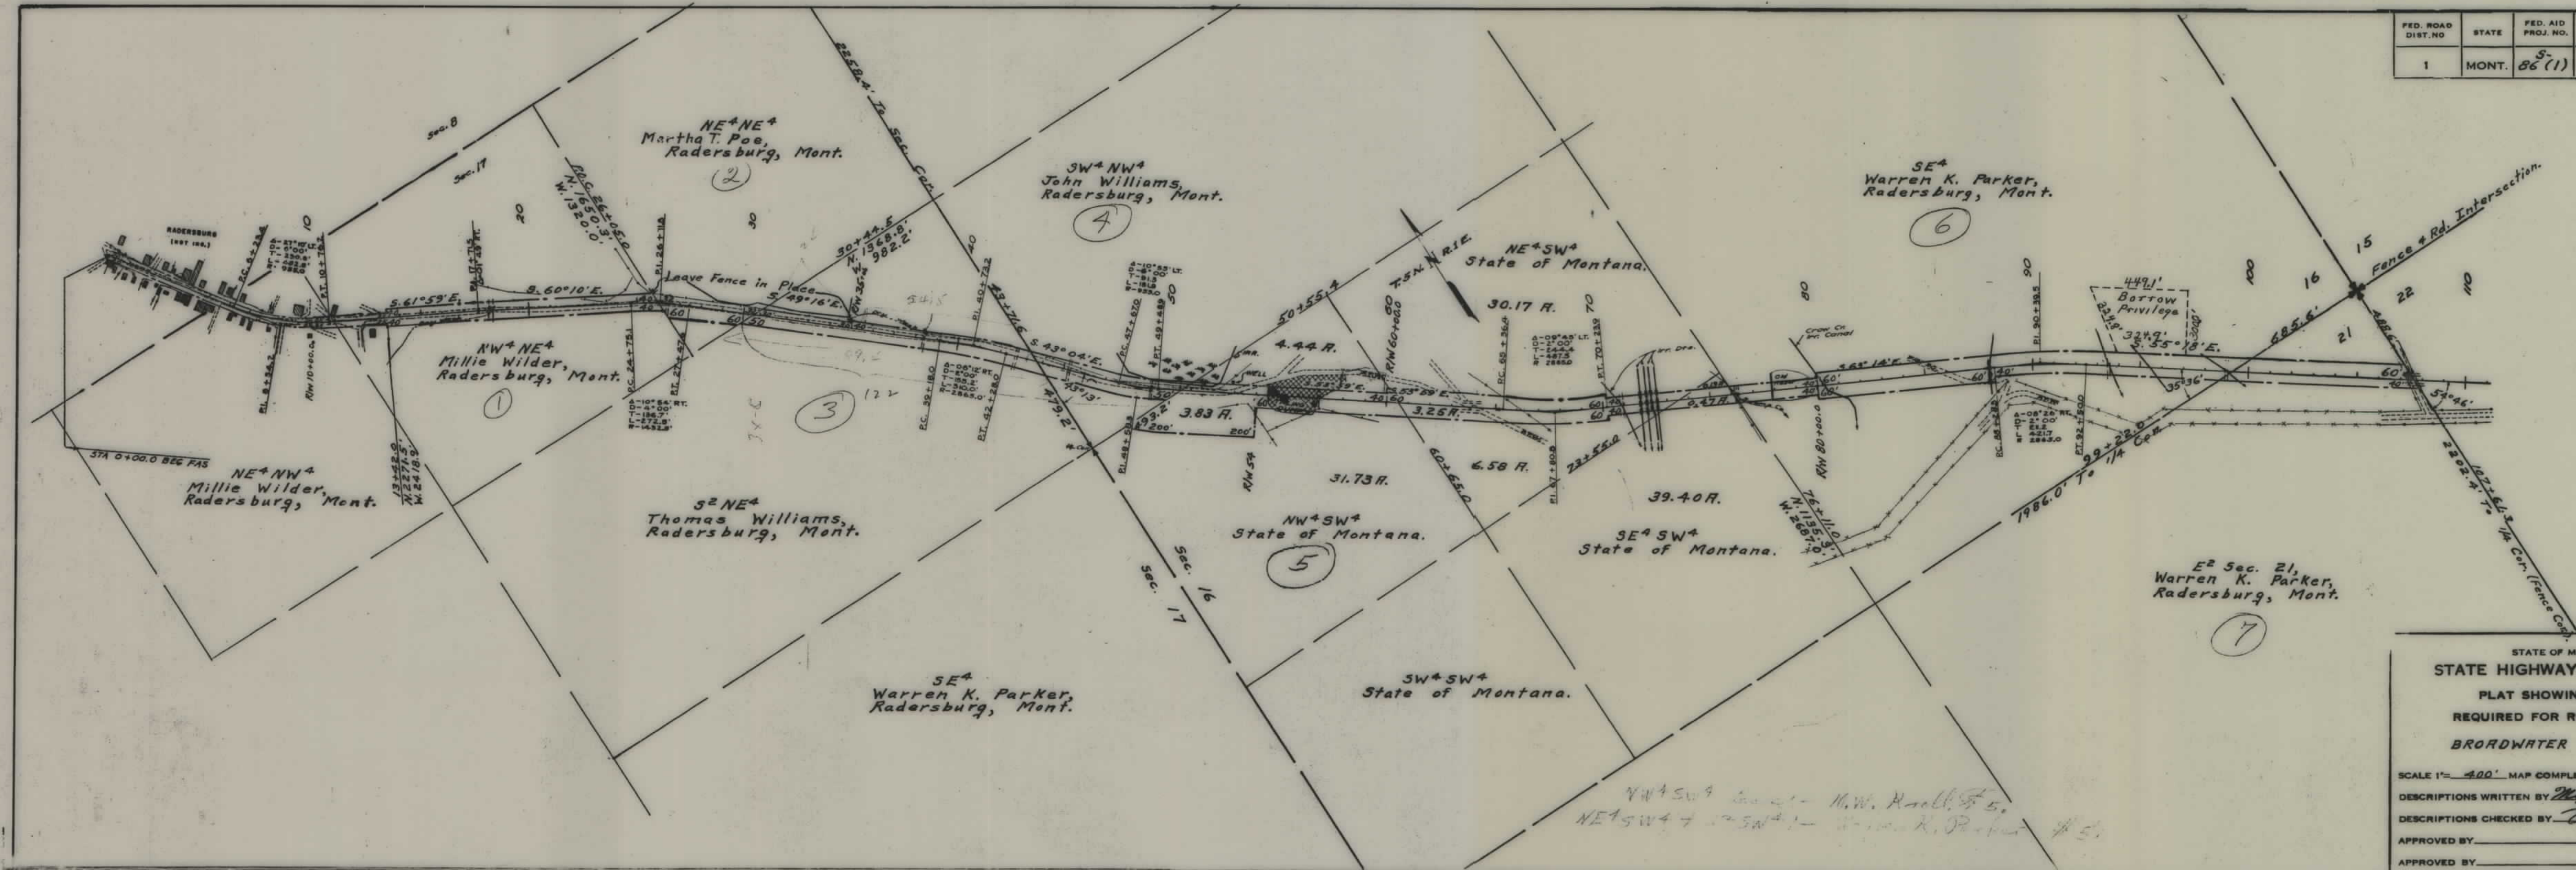

STATE OF MONTANA
STATE HIGHWAY COMMISSION
PLAT SHOWING LAND
REQUIRED FOR RIGHT OF WAY
BROADWATER COUNTY


SCALE 1"= 400' MAP COMPLETED JUNE 1948.
DESCRIPTIONS WRITTEN BY MAR DATE 7-1-48.
DESCRIPTIONS CHECKED BY TOP DATE 7-1-48.
APPROVED BY _____ PLANS DEPT.
APPROVED BY _____ R/W ENGINEER

FED. ROAD DIST. NO.	STATE	FED. AID PROJ. NO.	STATE R/W No.	SHEET NO.	TOTAL SHEETS
1	MONT.	S-06(1)	3086-01	2	5



STATE OF MONTANA
STATE HIGHWAY COMMISSION
PLAT SHOWING LAND
REQUIRED FOR RIGHT OF WAY
BROODWATER COUNTY

SCALE 1" = 400' MAP COMPLETED JUNE 1948
DESCRIPTIONS WRITTEN BY MBC DATE 7-1-48
DESCRIPTIONS CHECKED BY EOP DATE 7-2-48
APPROVED BY _____ PLANS DEPT.
APPROVED BY _____ R/W ENGINEER

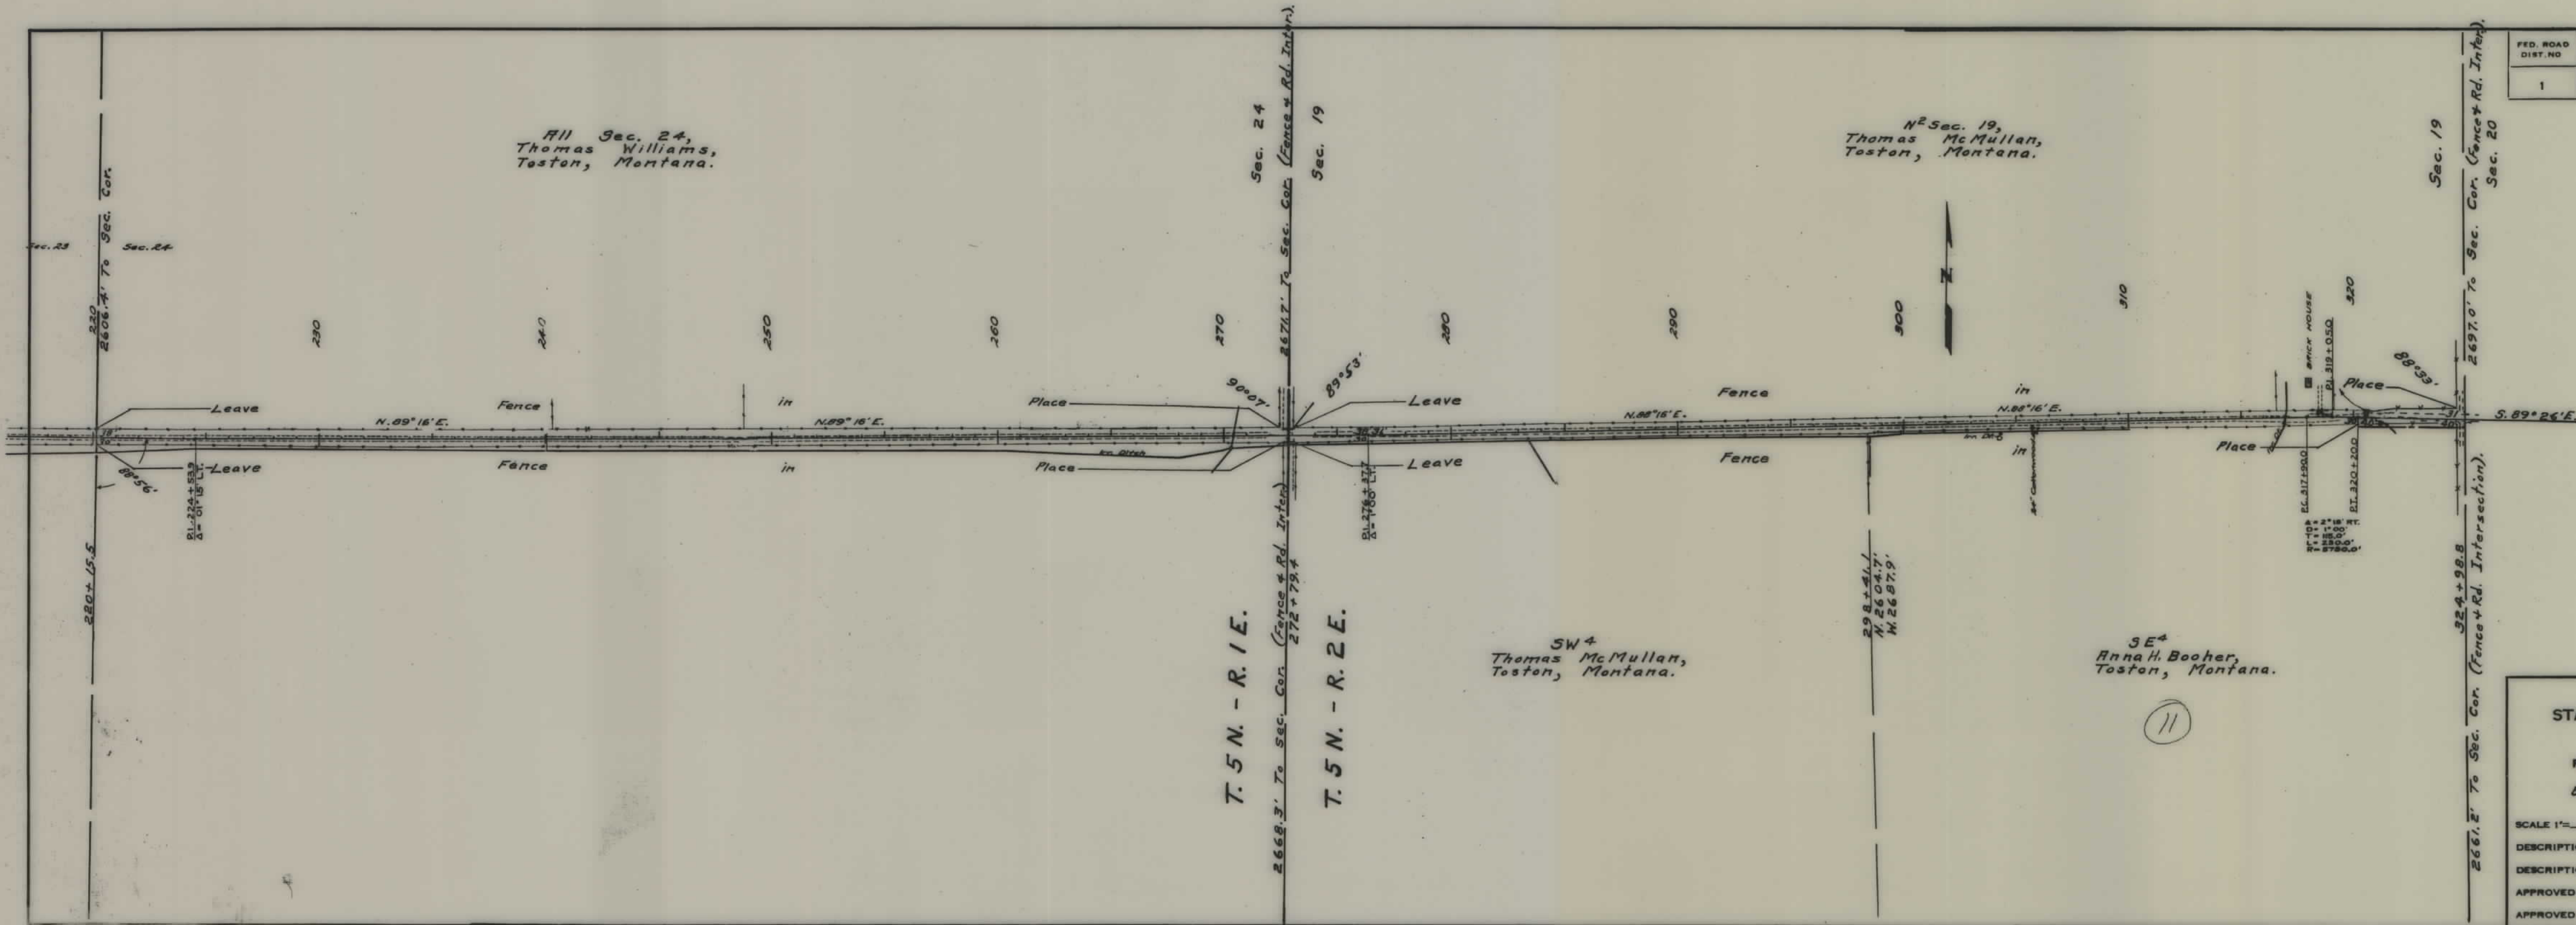

FED. ROAD DIST. NO.	STATE	FED. AID PROJ. NO.	STATE R/W No.	SHEET No.	TOTAL SHEETS
1	MONT.	5-86(1)	3086-01	3	5

STATE OF MONTANA
STATE HIGHWAY COMMISSION
PLAT SHOWING LAND
REQUIRED FOR RIGHT OF WAY
BROADWATER COUNTY

SCALE 1"= 400'. MAP COMPLETED JUNE 1948.
DESCRIPTIONS WRITTEN BY MRC DATE 7-1-48
DESCRIPTIONS CHECKED BY EDP DATE 7-2-48
APPROVED BY _____ PLANS DEPT.
APPROVED BY _____ R/W ENGINEER

Sec. 19
2661.2' To Sec. Cor. (Fence & Rd. Intersection).
324+92.2

2697.0' To Sec. Cor. (Fence & Rd. Intersection).
324+92.2

2661.2' To Sec. Cor. (Fence & Rd. Intersection).
324+92.2

N² Sec. 20,
Alfred Doughty,
Radersburg, Mont.

S² Sec. 20,
Fred Jurries,
Toston, Montana.

Sec. 20
2532.3' To Sec. Cor. (Fence Cor.).
380

W² NW⁴
Alfred Doughty,
Radersburg, Mont.

2681.8' To Sec. Cor. (Fence Cor.)

W² SW⁴
Fred Jurries,
Toston, Montana.

E² NW⁴ & SW⁴ NE⁴
John & Anna Jarosh,
Toston, Montana.

NE⁴ SW⁴ & NW⁴ SE⁴
John & Anna Jarosh,
Toston, Montana.

E² NE⁴
Leslie & John Smith,
Toston, Montana.

NE⁴ SE⁴
Leslie & John Smith,
Toston, Montana.

FED. ROAD DIST. NO.	STATE	FED. AID PROJ. NO.	STATE R/W No.	SHEET No.	TOTAL SHEETS
1	MONT.	5-86(1)	3086-01	4	5

STATE OF MONTANA
STATE HIGHWAY COMMISSION
PLAT SHOWING LAND
REQUIRED FOR RIGHT OF WAY
BROADWATER COUNTY

SCALE 1"= 400' MAP COMPLETED JUNE 1948.
DESCRIPTIONS WRITTEN BY WRC DATE 7-1-48.
DESCRIPTIONS CHECKED BY EOP DATE 1-2-48.
APPROVED BY _____ PLANS DEPT.
APPROVED BY _____ R/W ENGINEER

