


PLANS
NOT
TO
SCALE


FED. ROAD DIST. NO.	STATE	FED. AID PROJ. NO.	R/W No.	SHEET NO.	TOTAL SHEETS
1	MONT.	588(1)	3088(1)	1	6

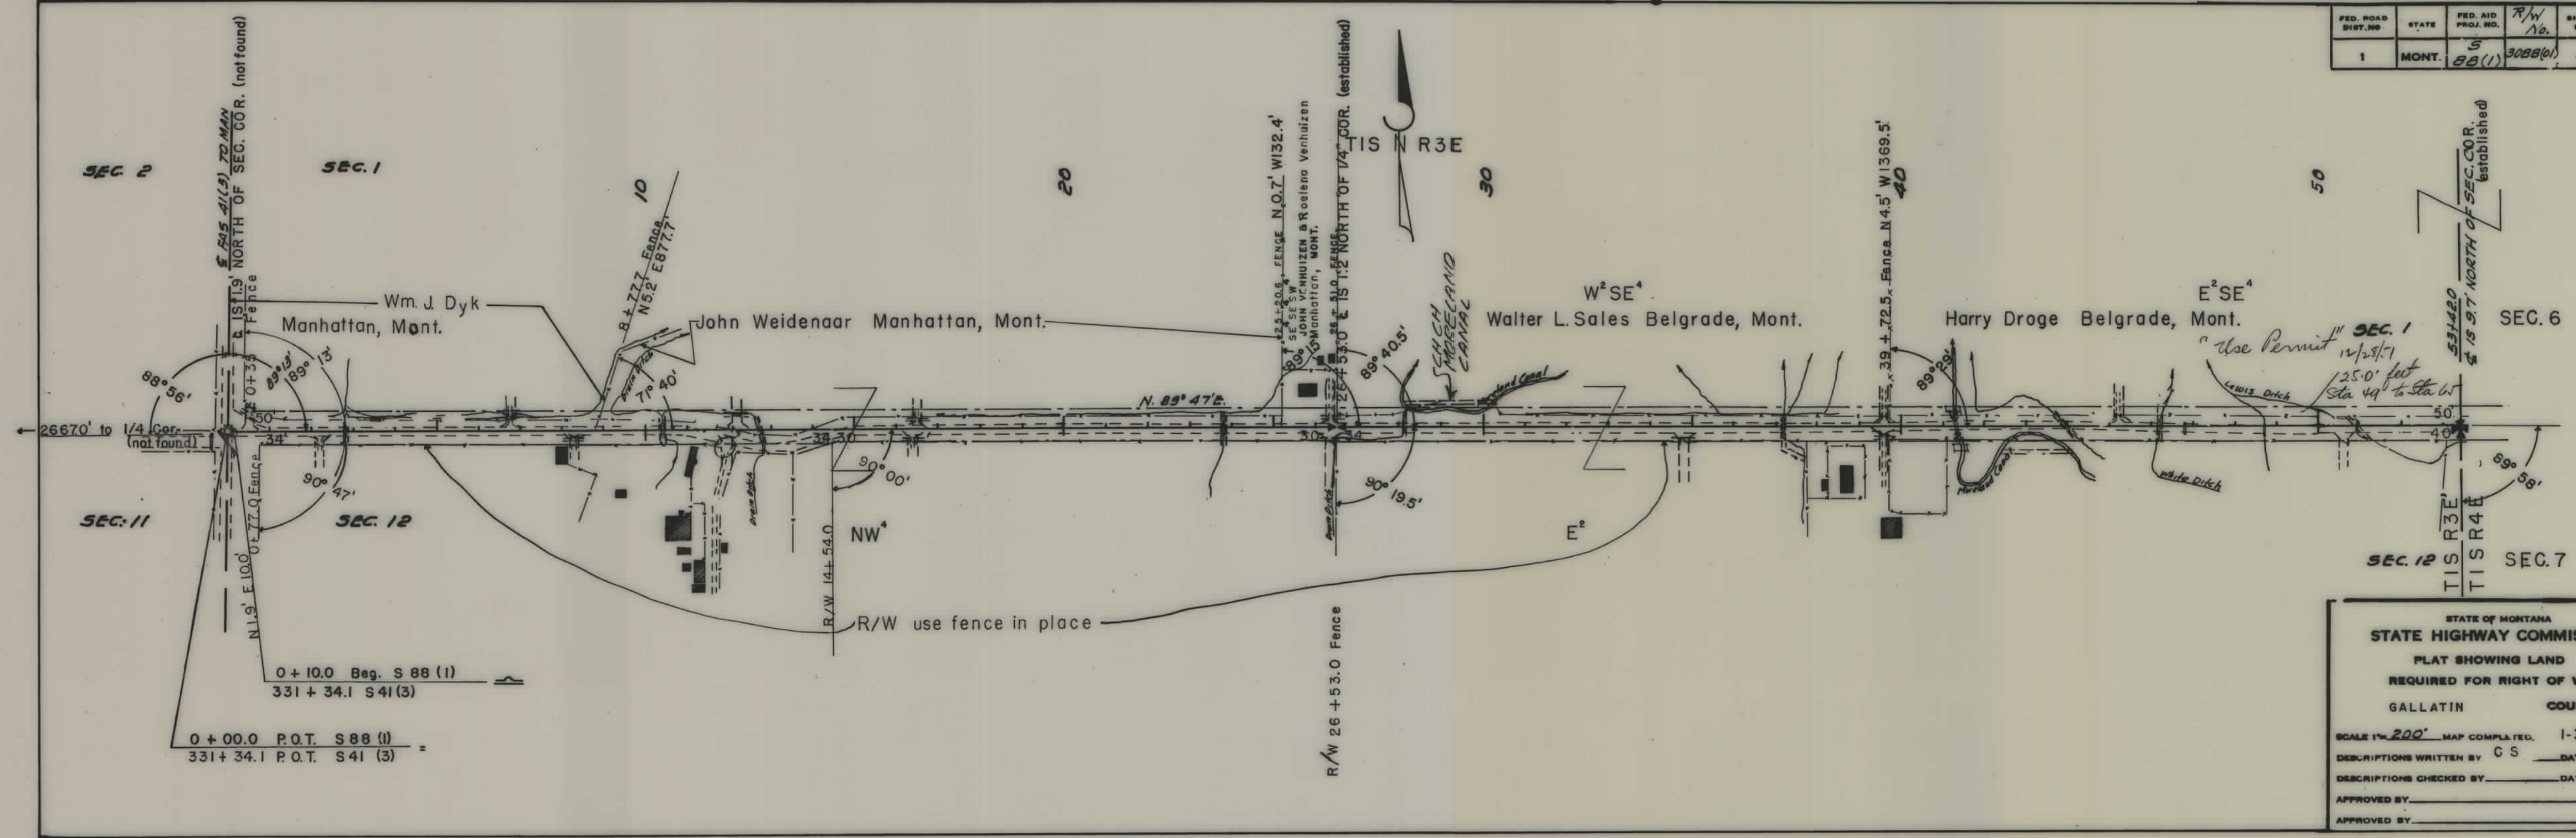


STATE OF MONTANA
STATE HIGHWAY COMMISSION
 PLAT SHOWING LAND
 REQUIRED FOR RIGHT OF WAY
 GALLATIN COUNTY

SCALE 1" = 200' MAP COMPLETED 1-31-51
 DESCRIPTIONS WRITTEN BY C S DATE 1-15-51
 DESCRIPTIONS CHECKED BY DATE
 APPROVED BY PLANS DEPT.
 APPROVED BY R/W ENGINEER

FED. ROAD DIST. NO	STATE	FED. AID PROJ. NO.	R/W	SHEET No.	TOTAL SHEETS
1	MONT.	5 88 (1)	3088(1)	2	6

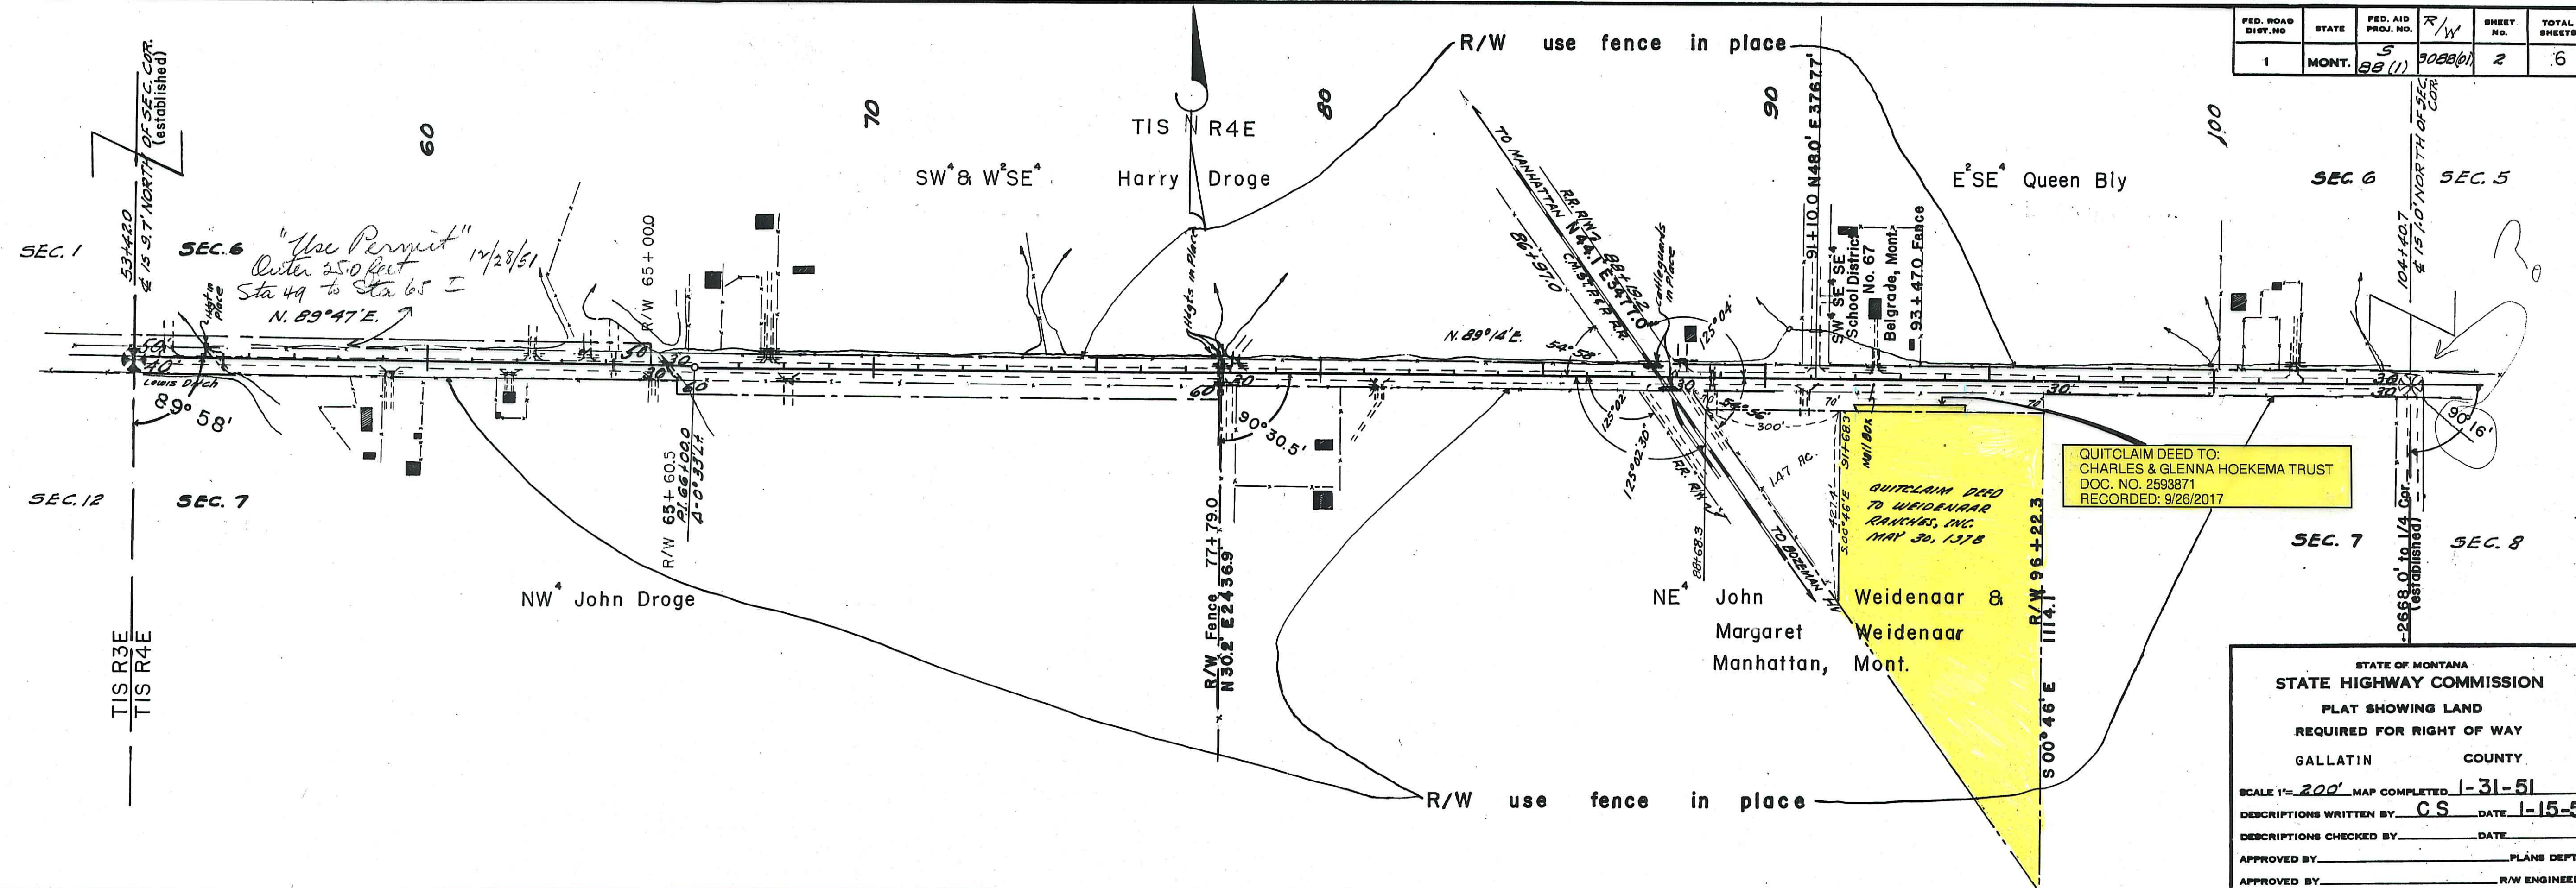


FED. ROAD DIST. NO.	STATE	FED. AID PROJ. NO.	R/W	SHEET NO.	TOTAL SHEETS
1	MONT.	5 88(1)	3088(0)	4	6

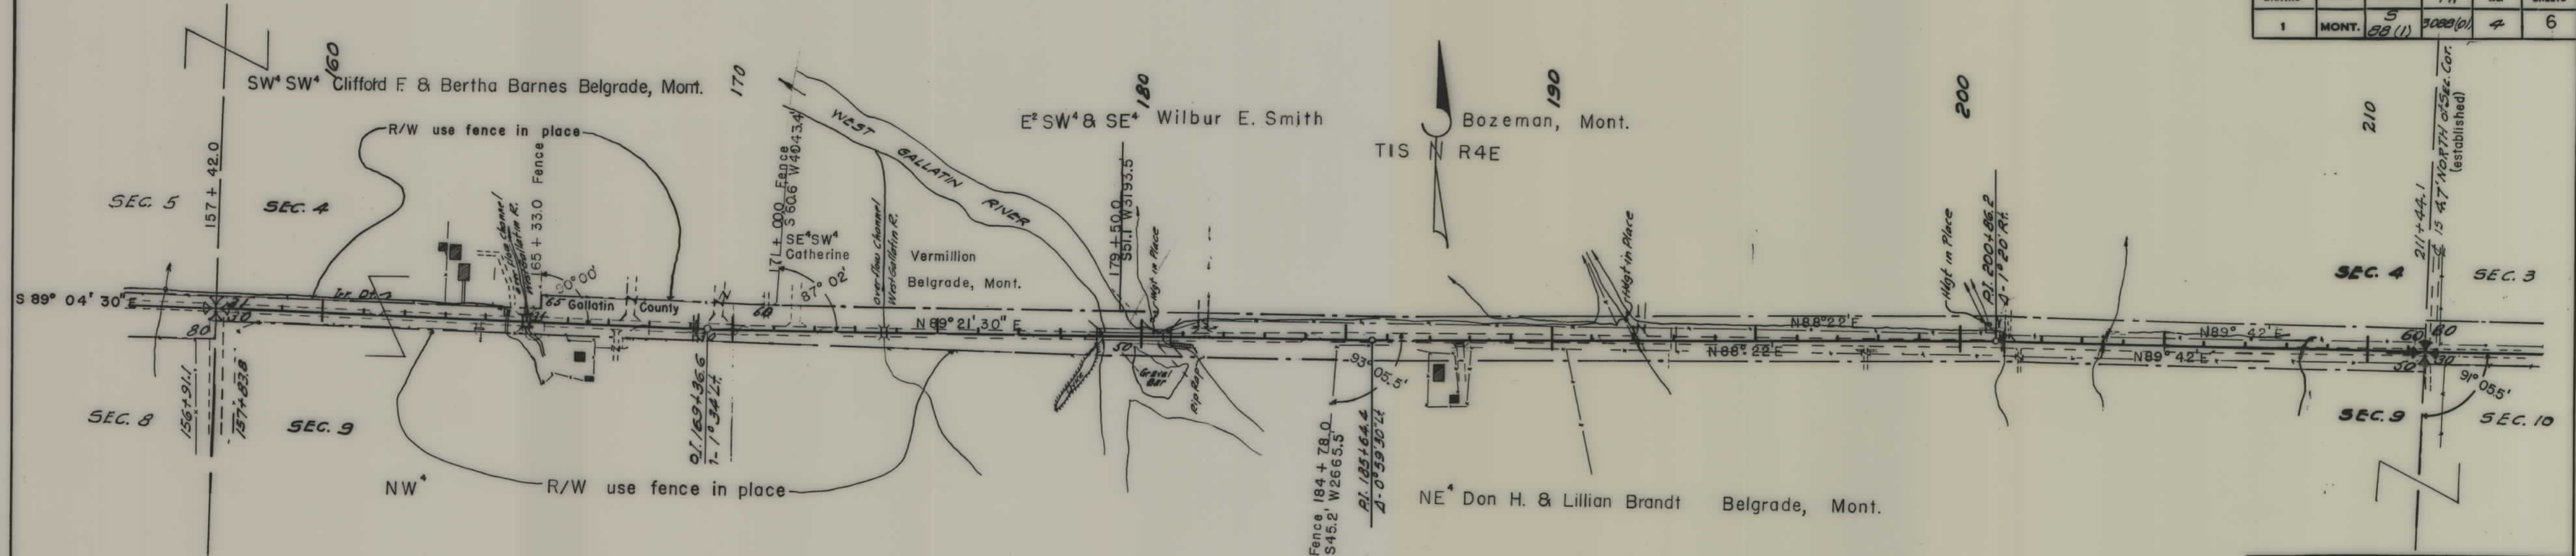

STATE OF MONTANA
STATE HIGHWAY COMMISSION
 PLAT SHOWING LAND
 REQUIRED FOR RIGHT OF WAY
 GALLATIN COUNTY

SCALE 1"=200' MAP COMPLETED 2-6-51
 DESCRIPTIONS WRITTEN BY C.S. DATE 1-15-51
 DESCRIPTIONS CHECKED BY _____ DATE _____
 APPROVED BY _____ PLANS DEPT.
 APPROVED BY _____ R/W ENGINEER

FED. ROAD DIST. NO	STATE	FED. AID PROJ. NO.	R/W		TOTAL SHEETS
1	MONT.	5 88 (1)	3088(01)	5	6

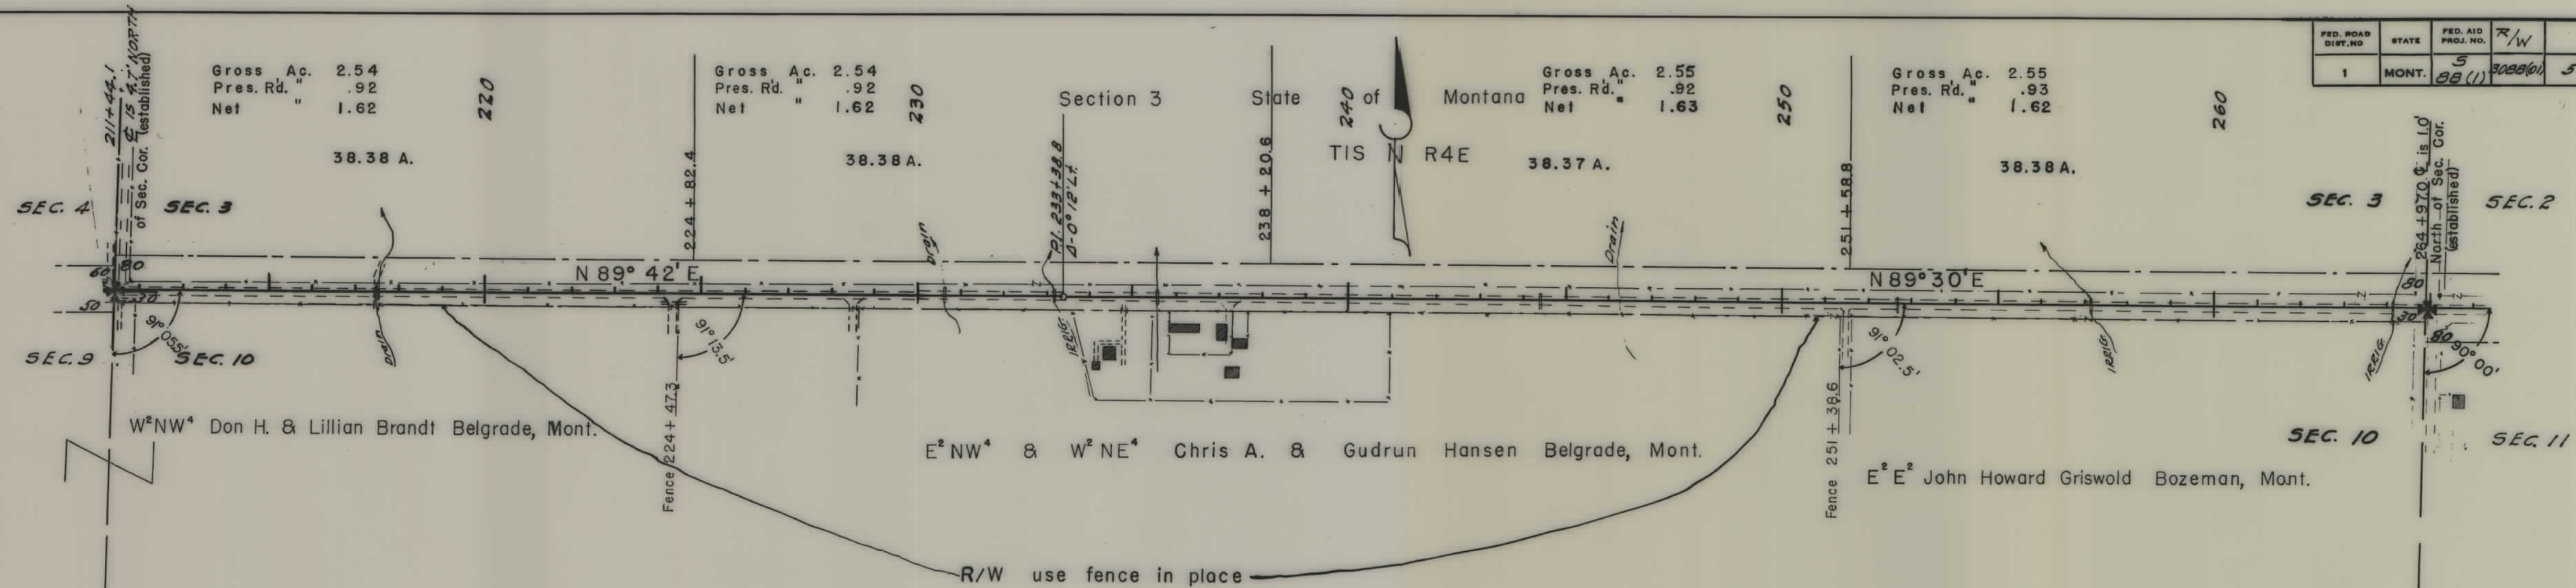

STATE OF MONTANA
STATE HIGHWAY COMMISSION
PLAT SHOWING LAND
REQUIRED FOR RIGHT OF WAY
GALLATIN COUNTY

SCALE 1"= 200' MAP COMPLETED 2-5-51
 DESCRIPTIONS WRITTEN BY C.S. DATE 1-15-51
 DESCRIPTIONS CHECKED BY _____ DATE _____
 APPROVED BY _____ PLANS DEPT.
 APPROVED BY _____ R/W ENGINEER

