

PLANS

NOT

TO

SCALE

DEPARTMENT OF THE INTERIOR - BUREAU OF LAND MANAGEMENT
LAND OFFICE - BILLINGS, MONTANA

I HEREBY CERTIFY THAT THE RIGHT OF WAY REPRESENTED IN HATCHING ON
THIS SET OF MAPS, CONSISTING OF SHEETS 1, 2 and 3 OF MONT. S 93 (3)
AFFECTS ONLY UNAPPROPRIATED PUBLIC DOMAIN WITHDRAWN FOR USE BY
THE BUREAU OF RECLAMATION.

September 7, 1955
(date)

Orval G. Hadley
ORVAL G. HADLEY, Manager

Sta. 0+16.8 Beg. S-93(3) ±
Sta. 395+18.3 on VRH 275-A
N.15° E.85.9

NW 1/4 NE 1/4
Note:
62' R/W between stations
0+16.8 & 1+55.0 secured
from Teton County.

SW 1/4 SE 1/4
Alfred T. McCauley
Rte 2
Fairfield, Mont.

SE 1/4 SE 1/4
Heber L. & Nikola R. Vance
Rte 2
Fairfield, Mont.

NE 1/4 NE 1/4
Claude E. Mulliken
Rte 2
Fairfield, Mont.

SW 1/4 SW 1/4
State of Mont.
Cont. Rte 2
Nikola R. Vance
Fairfield, Mont.

NW 1/4 NW 1/4
Keith W. Ginter
Rte 2
Fairfield, Mont.

NE 1/4 NW 1/4
U.S.A.
Lessee:
Heber L. Vance
Rte 2
Fairfield, Mont.

SE 1/4 SW 1/4
Keith W. Ginter
Rte 2
Fairfield, Mont.

NW 1/4 SE 1/4
Harry R. & Pearl Haynes
Rte 2
Fairfield, Mont.

SW 1/4 SE 1/4
U.S.A.
Lessee:
Harry R. & Pearl Haynes
Rte 2
Fairfield, Mont.

SE 1/4 SE 1/4
Harry R. & Pearl Haynes
Rte 2
Fairfield, Mont.

N 1/4 NE 1/4
U.S.A.
Lessee:
Emmett O. Simmons
Box 263
Cascade, Mont.

PARTIAL DISCHARGE OF EASE.
BOOK 61 OF DEEDS, PAGE 585
12-24-2008

QUIT CLAIM DEED TO
SCOTT M. HAYES & KRISTAL L. HAYES
BOOK 125 OF DEEDS PG 17 09/25/01

DISCHARGE OF EASEMENT
BOOK 127 OF DEEDS, PAGE 421
7-11-03

STATE OF MONTANA
STATE HIGHWAY COMMISSION
LAND REQUIRED FOR RIGHT OF WAY
TETON COUNTY

SCALE 1" = 400' MAP COMPLETED 8-22-55


FED ROAD DIST NO	STATE	FED AID PROJ NO	R/W NO	SHEET NO	TOTAL SHEETS
8	MONT	S-93(3)	3093-03	1	3

020571

Bureau of Land Management
Land Office
Billings, Montana
SEP1 1955


Reed

FED. ROAD DIST. NO.	STATE	FED. AID PROJ. NO.	R/W NO.	SHEET NO.	TOTAL SHEETS
8	MONT.	5-93(3)	3093-03	2	3

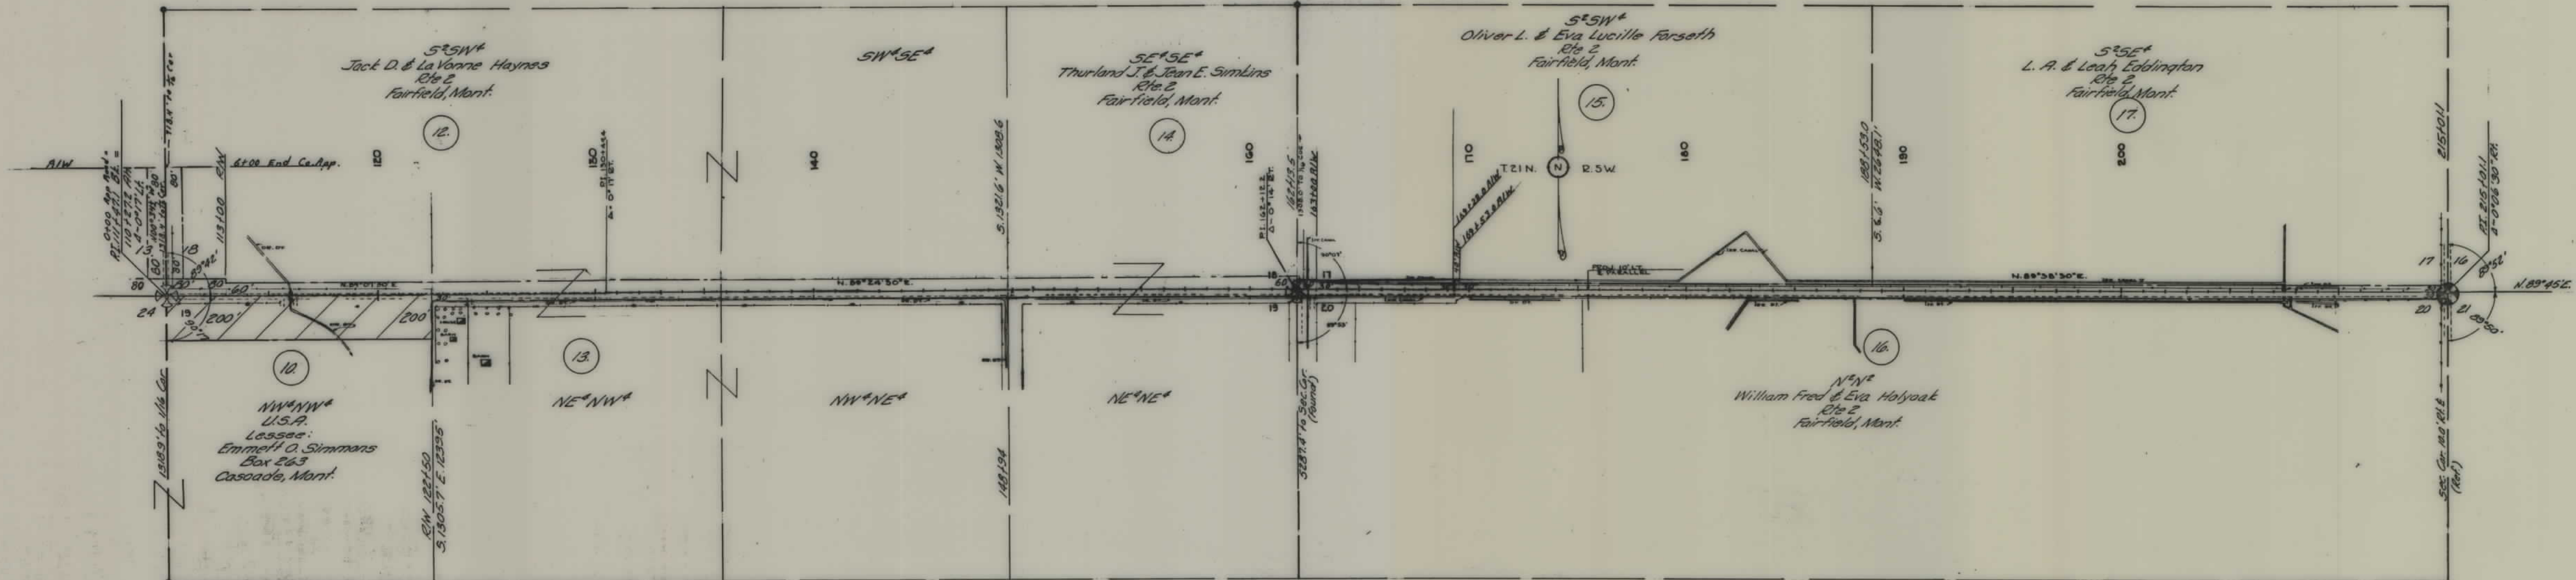

STATE OF MONTANA
 STATE HIGHWAY COMMISSION
 LAND REQUIRED FOR RIGHT OF WAY
 TETON COUNTY
 SCALE 1" = 400' MAP COMPLETED 8-22-55

STATE	FED AID PROJ NO.	R/W NO.	SHEET NO.	TOTAL SHEETS
8	MONT	5-93(3)	3093-03	5

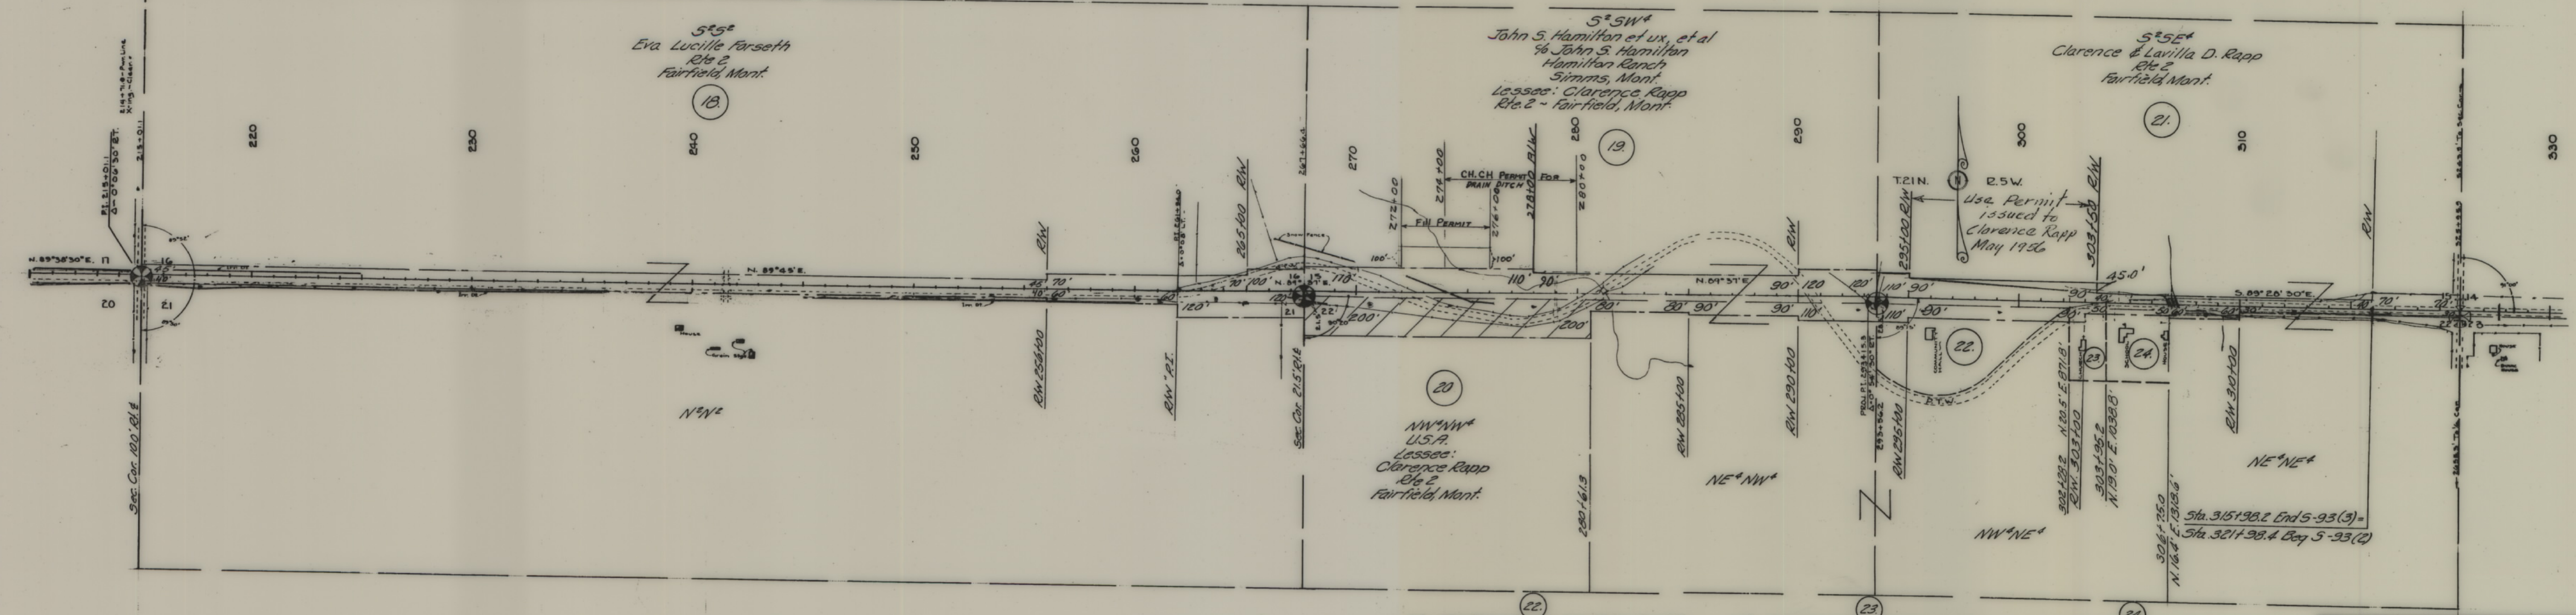

Sta. 293+56.2 to Sta. 302+28.2 (On Rt.)
Golden Ridge Community Hall Ass'n.
% John Crabtree - Pres.
Rte. 2
Fairfield, Mont.

Sta. 302+28.2 to Sta. 303+95.2 (On Rt.)
Church of Jesus Christ of L.D.S.
% Presiding Bishop
Salt Lake City, Utah

Sta. 303+95.2 to Sta. 306+75.0 (On Rt.)
School Dist. No. 45
Rte. 2
Fairfield, Mont.

STATE OF MONTANA
STATE HIGHWAY COMMISSION
LAND REQUIRED FOR RIGHT OF WAY
TETON COUNTY
SCALE 1" = 400' MAP COMPLETED 8-22-55