


PLANS
NOT
TO
SCALE

FED. ROAD DIST. NO.	STATE	FED. AID PROJ. NO.	R/W NO.	SHEET NO.	TOTAL SHEETS
8	MONT.	5-94(2)	3094-02	2	6

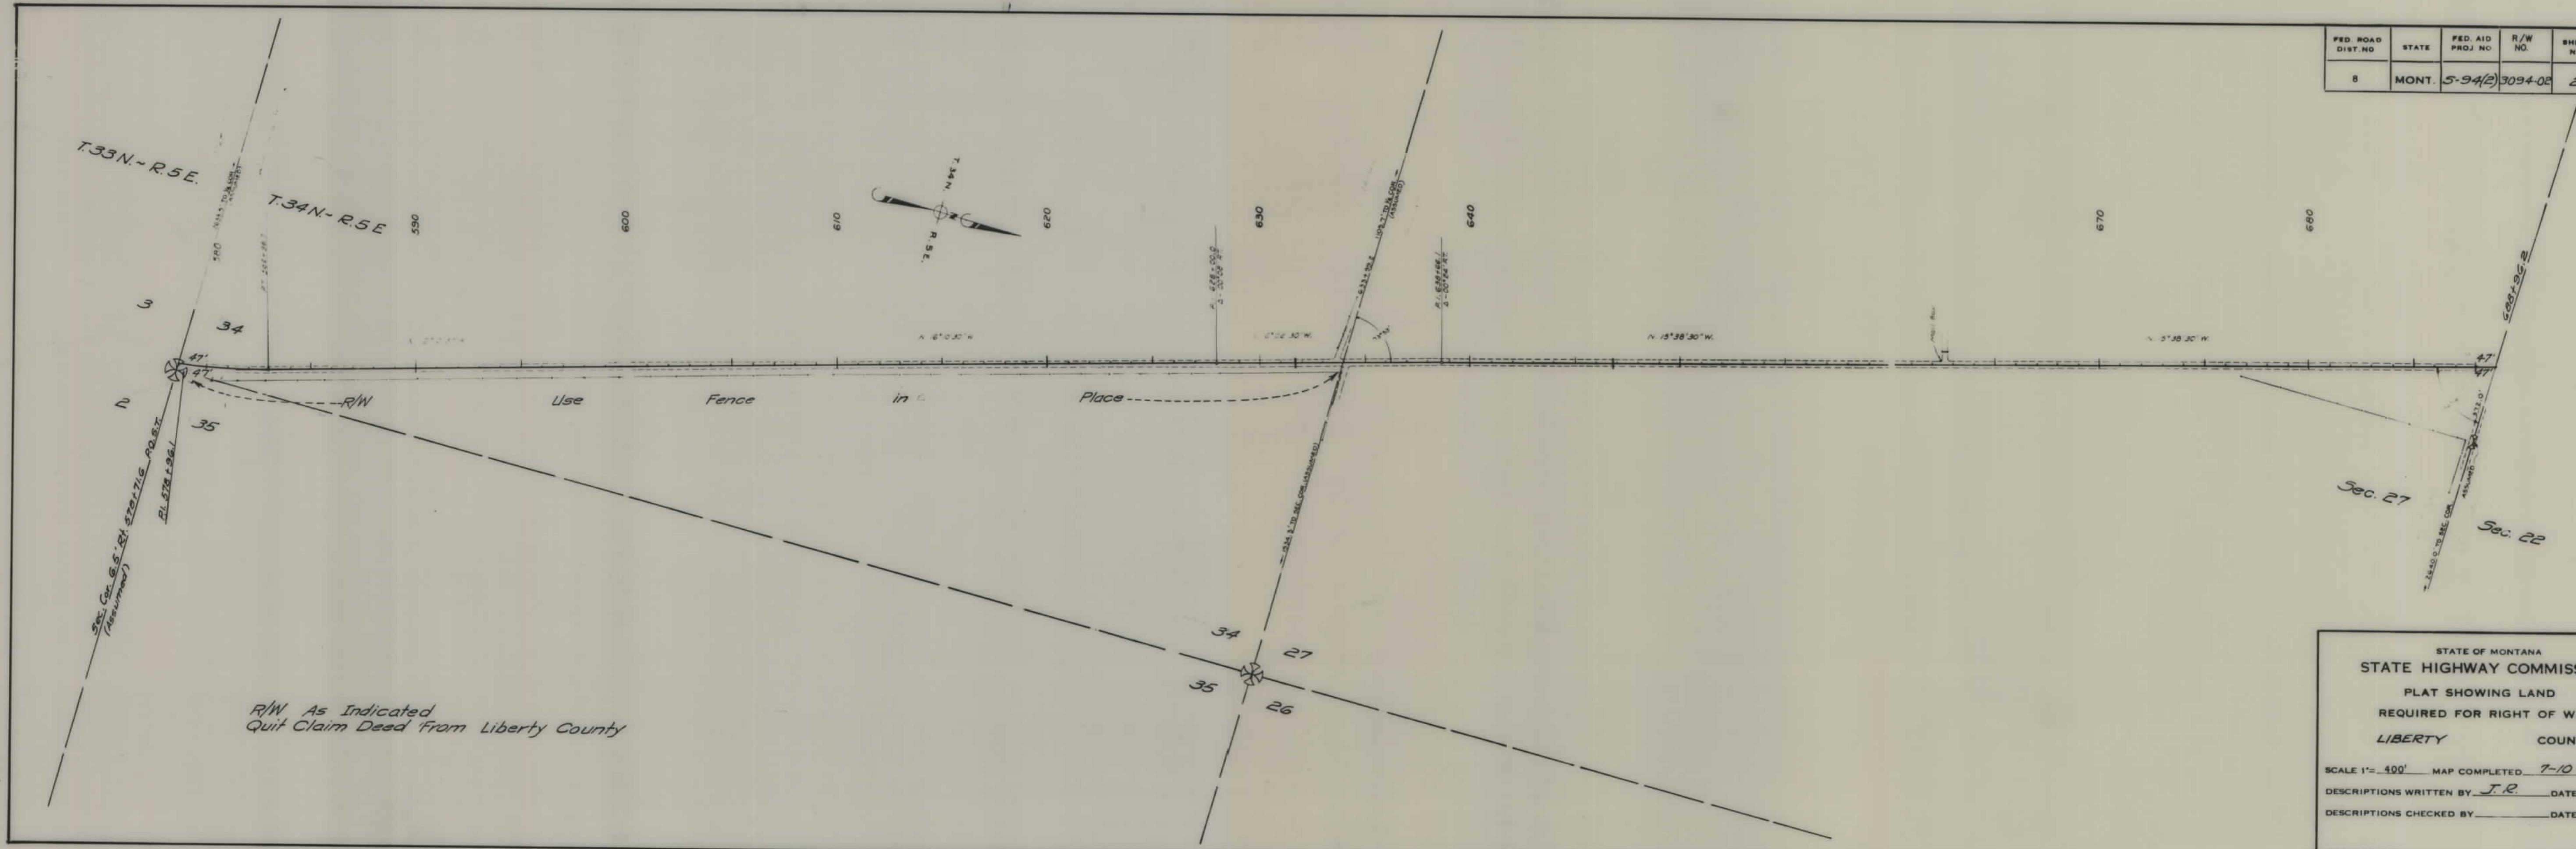

STATE OF MONTANA
STATE HIGHWAY COMMISSION
PLAT SHOWING LAND
REQUIRED FOR RIGHT OF WAY
LIBERTY COUNTY

SCALE 1"= 400' MAP COMPLETED 7-10-53
DESCRIPTIONS WRITTEN BY J.R. DATE 7-10-53
DESCRIPTIONS CHECKED BY DATE
APPROVED BY R/W ENGINEER

FED. ROAD DIST. NO.	STATE	FED. AID PROJ. NO.	R/W NO.	SHEET NO.	TOTAL SHEETS
8	MONT.	5-94(2)	309402	3	6




R/W As Indicated
Quit Claim Deed From Liberty County

STATE OF MONTANA
STATE HIGHWAY COMMISSION
PLAT SHOWING LAND
REQUIRED FOR RIGHT OF WAY
LIBERTY COUNTY

SCALE 1"= 400' MAP COMPLETED 7-10-53
DESCRIPTIONS WRITTEN BY J.R. DATE 7-10-53
DESCRIPTIONS CHECKED BY DATE
APPROVED BY R/W ENGINEER

FED. ROAD DIST. NO.	STATE	FED. AID PROJ. NO.	R/W NO.	SHEET NO.	TOTAL SHEETS
8	MONT.	5-94(2)	3094-02	4	6

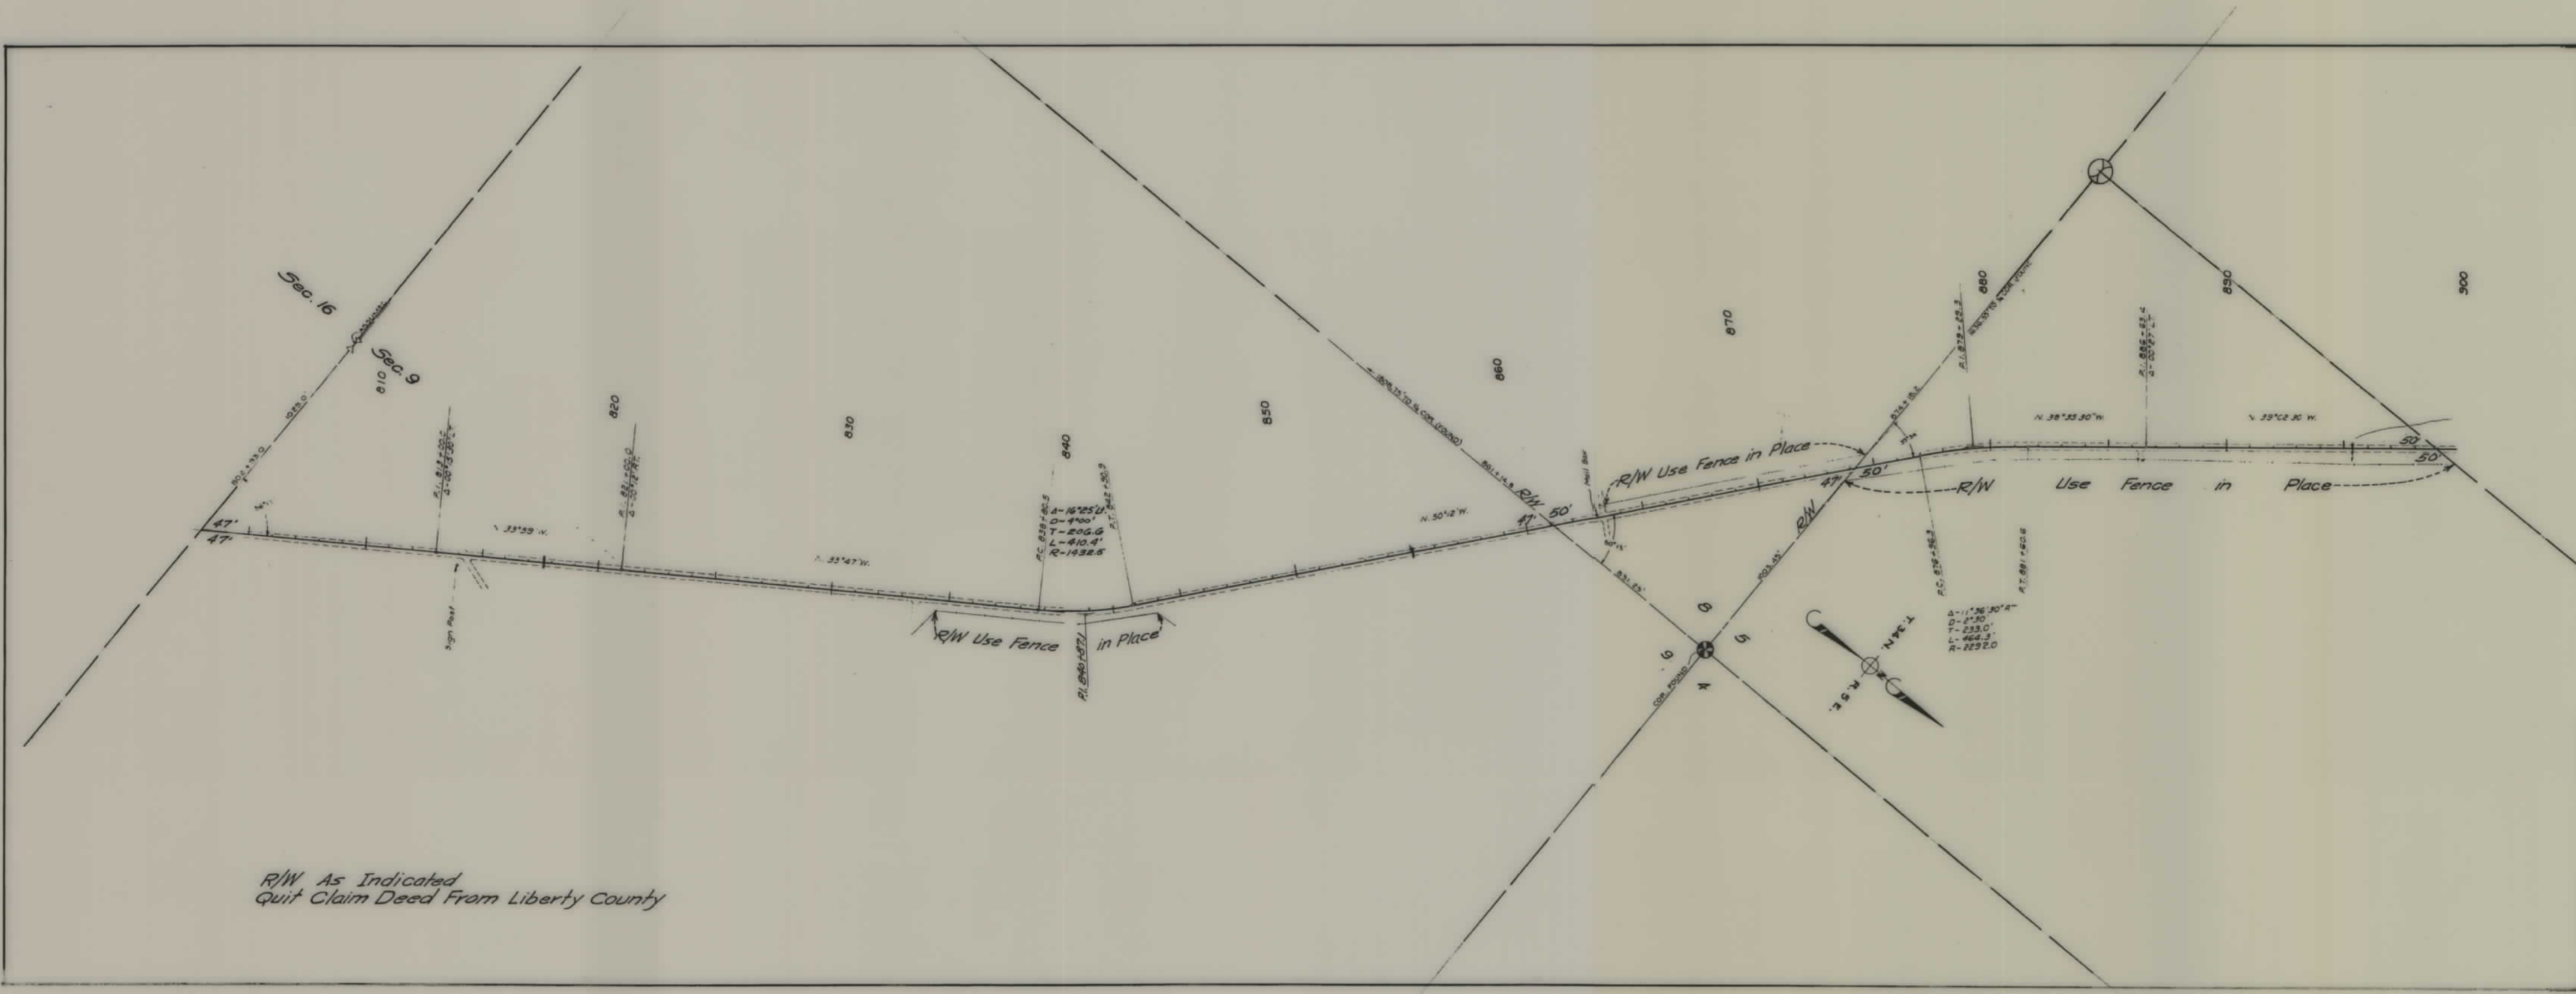


R/W As Indicated
Quit Claim Deed From Liberty County

STATE OF MONTANA
STATE HIGHWAY COMMISSION
PLAT SHOWING LAND
REQUIRED FOR RIGHT OF WAY
LIBERTY COUNTY

SCALE 1"= 400' MAP COMPLETED 7-10-53
DESCRIPTIONS WRITTEN BY J.R. DATE 7-10-53
DESCRIPTIONS CHECKED BY DATE
APPROVED BY R/W ENGINEER

FED. ROAD DIST. NO.	STATE	FED. AID PROJ. NO.	R/W No.	SHEET NO.	TOTAL SHEETS
0	MONT.	5-94(2)	3094-02	5	6

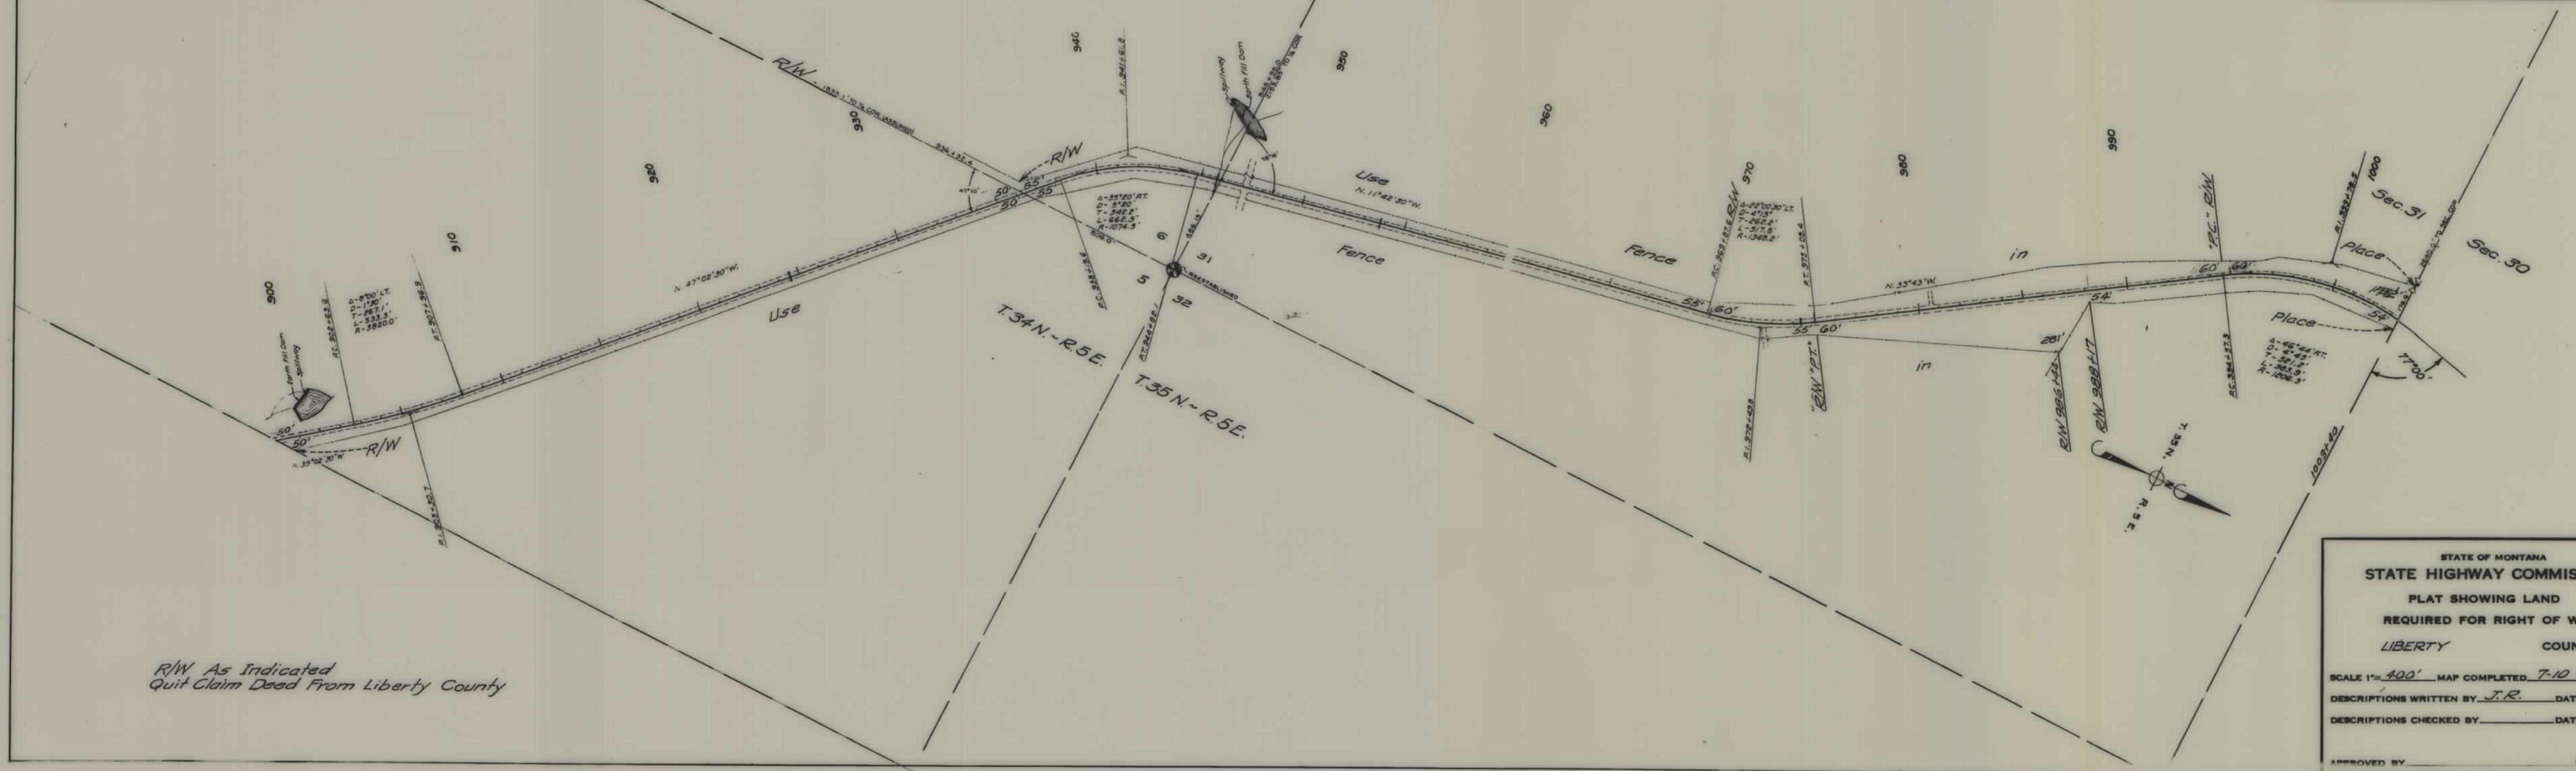


R/W As Indicated
Quit Claim Deed From Liberty County

STATE OF MONTANA
STATE HIGHWAY COMMISSION
PLAT SHOWING LAND
REQUIRED FOR RIGHT OF WAY
LIBERTY COUNTY

SCALE 1"= 400' MAP COMPLETED 7-10-53
DESCRIPTIONS WRITTEN BY J.R. DATE 7-10-53
DESCRIPTIONS CHECKED BY DATE

APPROVED BY _____ R/W ENGINEER

FED. ROAD DIST. NO.	STATE	FED. AID PROJ. NO.	R/W No.	SHEET No.	TOTAL SHEETS
8	MONT.	594(2)	3094-02	6	6

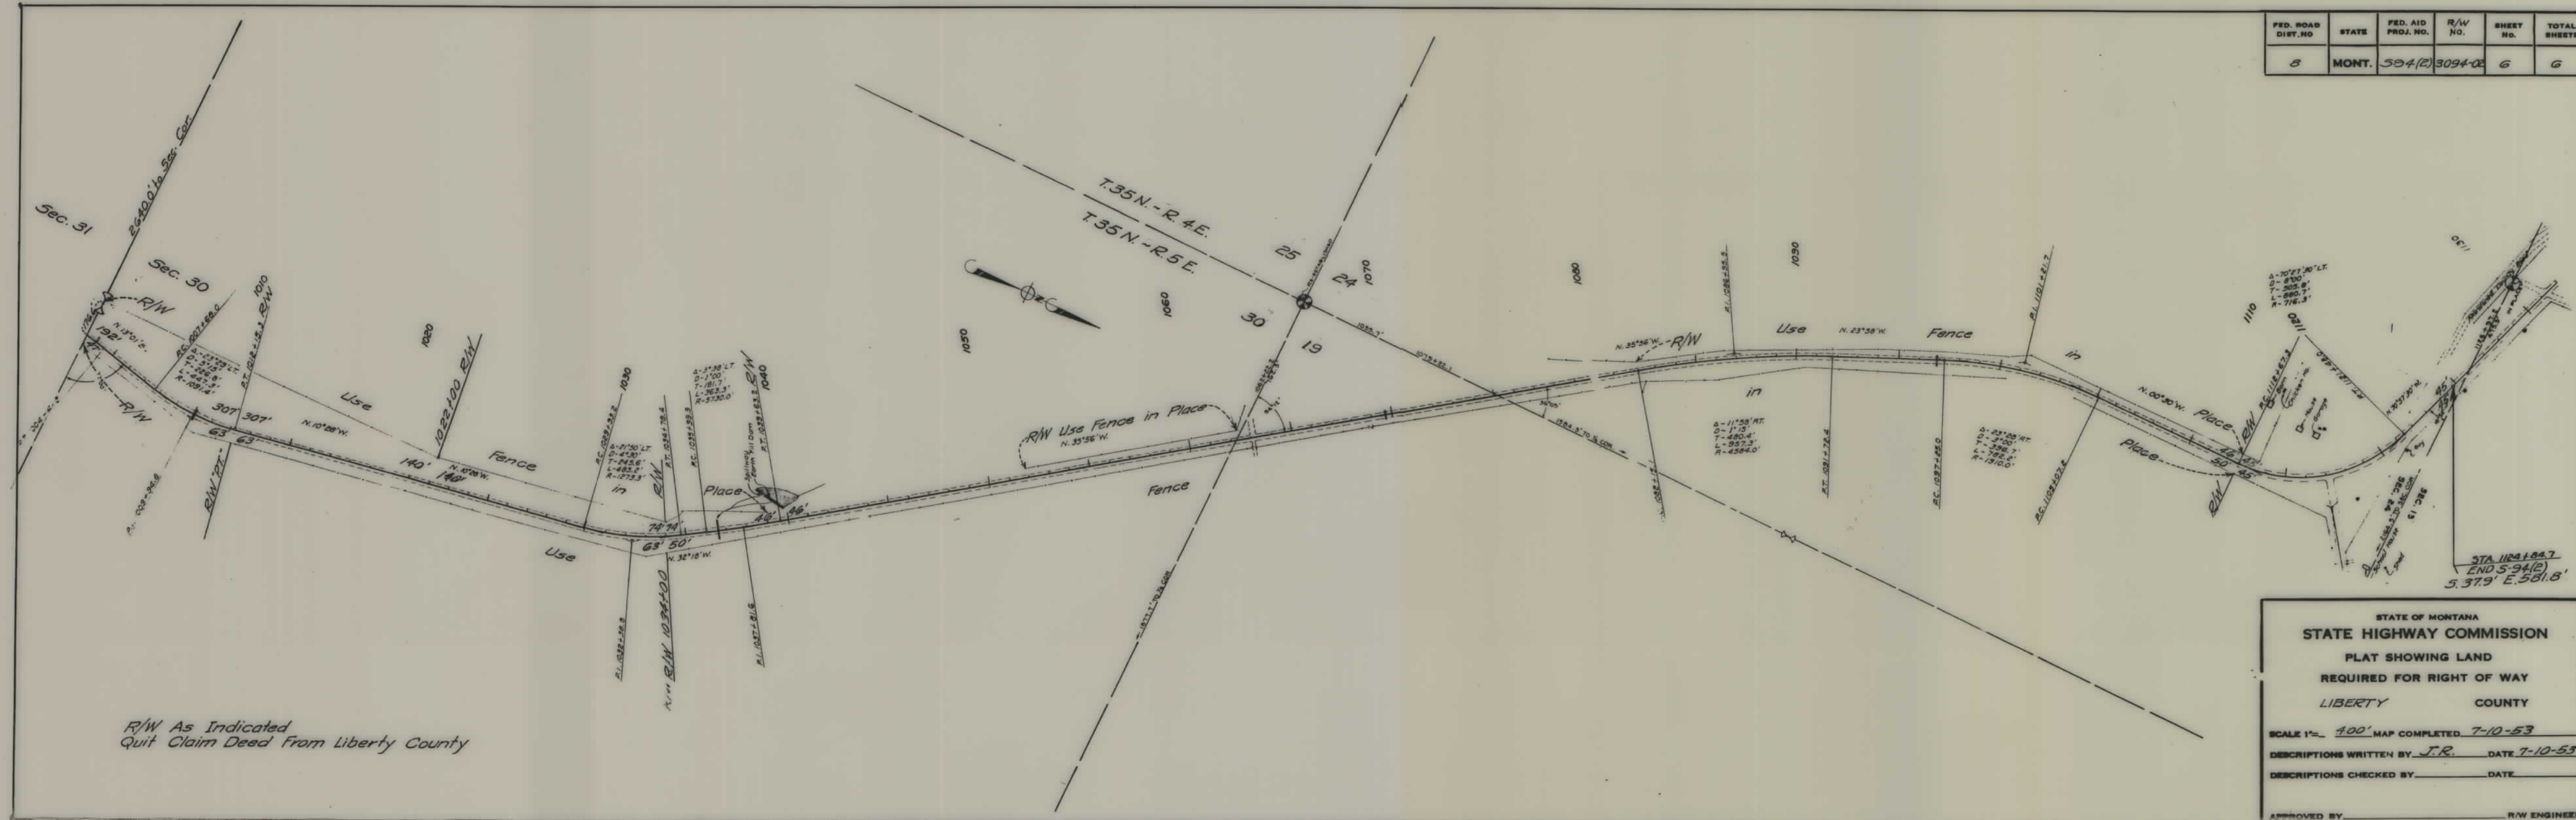

R/W As Indicated
Quit Claim Deed From Liberty County

STATE OF MONTANA
STATE HIGHWAY COMMISSION
PLAT SHOWING LAND
REQUIRED FOR RIGHT OF WAY
LIBERTY COUNTY

SCALE 1"= 400' MAP COMPLETED 7-10-53
DESCRIPTIONS WRITTEN BY J.R. DATE 7-10-53
DESCRIPTIONS CHECKED BY DATE
APPROVED BY R/W ENGINEER