


PLANS
NOT
TO
SCALE

FED. ROAD DIST. NO.	STATE	FED. AID PROJ. NO.	R/W NO.	SHEET NO.	TOTAL SHEETS
8	MONT.	594(3)	3094(03)	2	4




STATE OF MONTANA
 STATE HIGHWAY COMMISSION
 LAND REQUIRED FOR RIGHT OF WAY
 LIBERTY COUNTY
 SCALE 1"= .00' MAP COMPLETED

FED. ROAD DIST. NO.	STATE	FED. AID PROJ. NO.	R/W NO.	SHEET NO.	TOTAL SHEETS
8	MONT.	S 94(3)	3094(03)	3	4

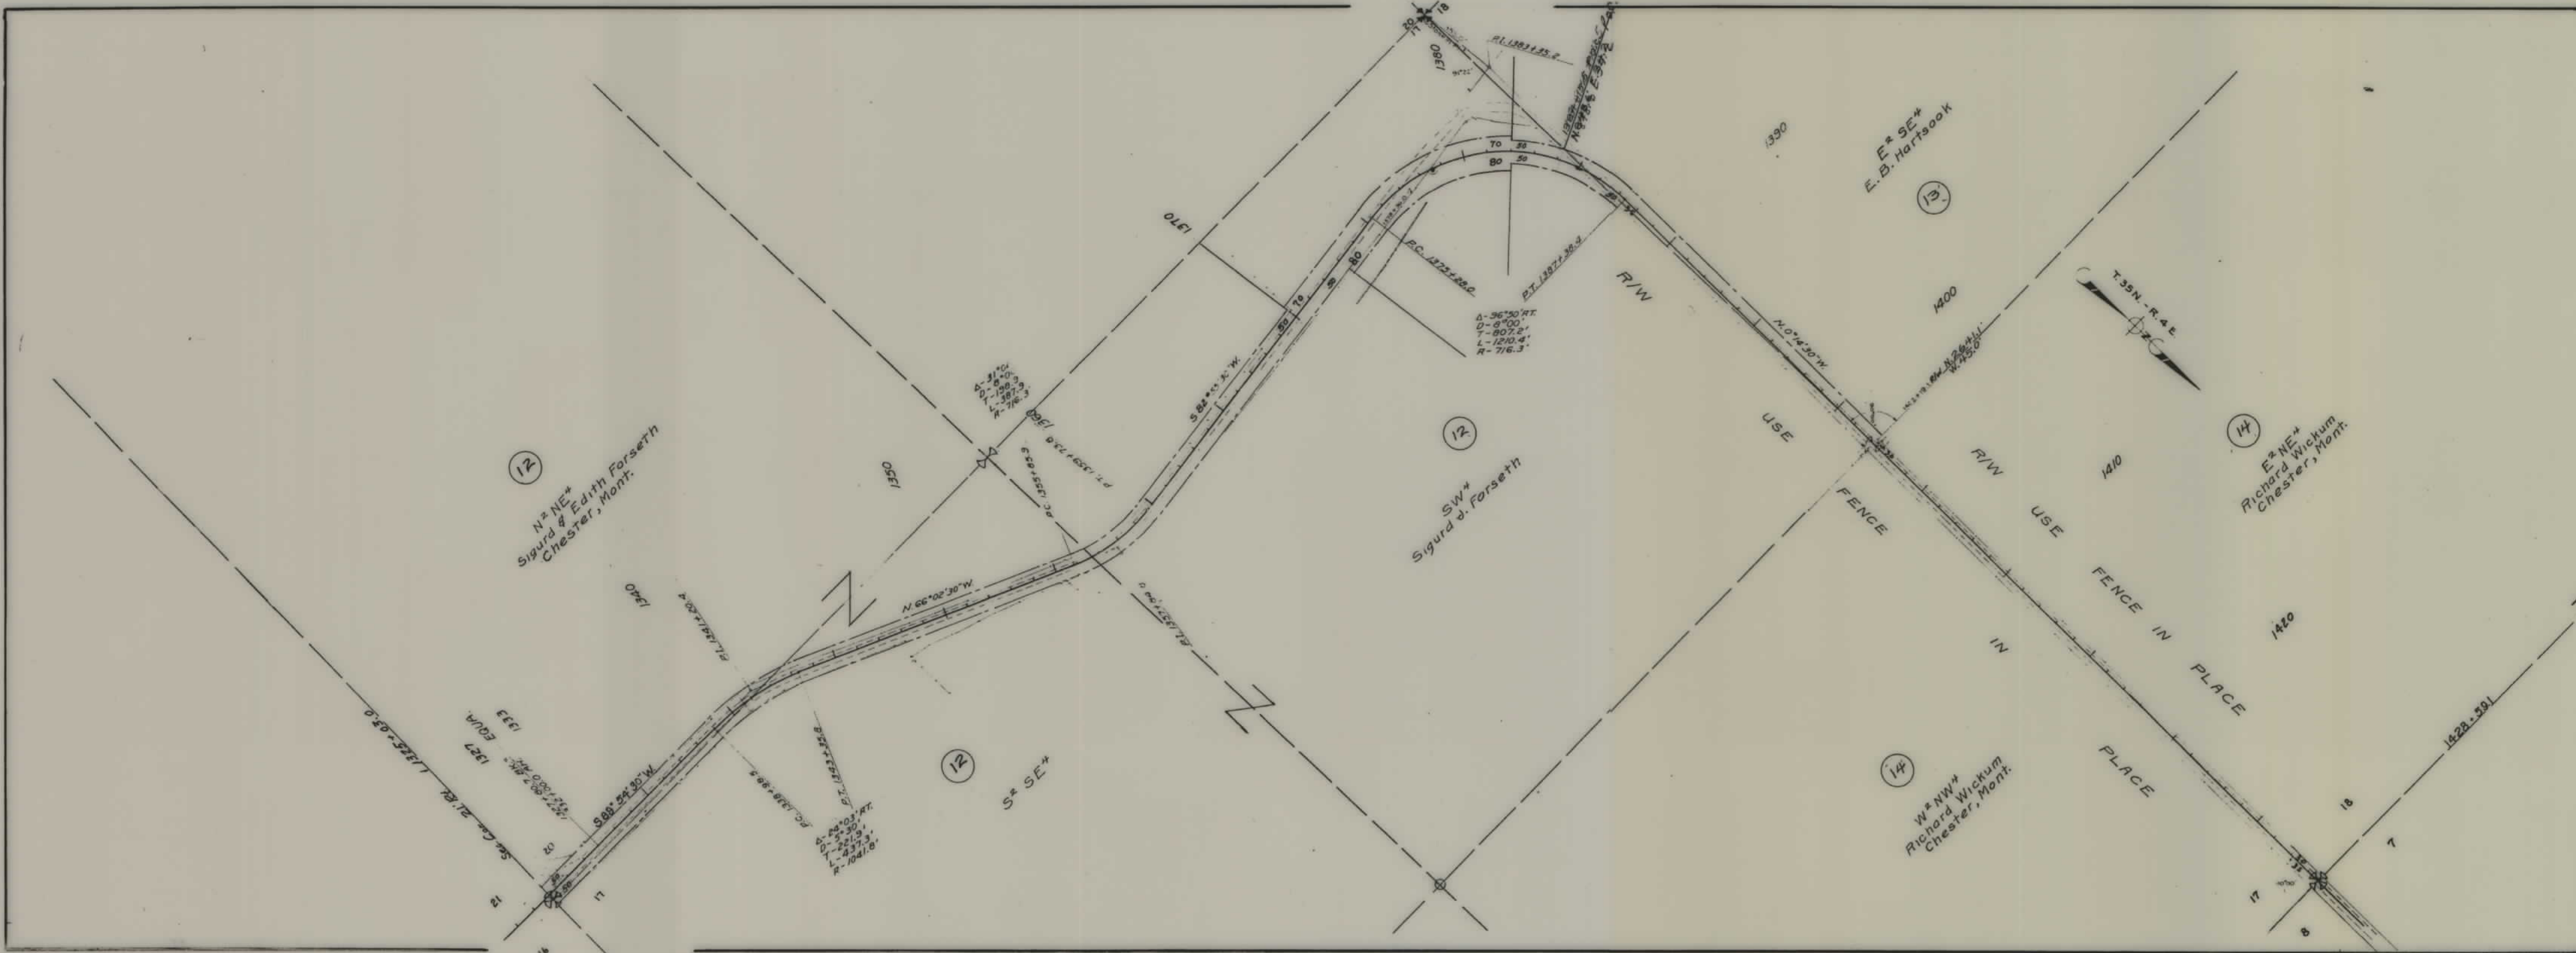

STATE OF MONTANA
 STATE HIGHWAY COMMISSION
 LAND REQUIRED FOR RIGHT OF WAY
 LIBERTY COUNTY
 SCALE 1" = 400' MAP COMPLETED 6 April 56

RD ROAD DIST NO	STATE	RET. NO.	R/W NO.	SHEET NO.	TOTAL SHEETS
8	MONT.	S 94 (3)	3094 (03)	4	4

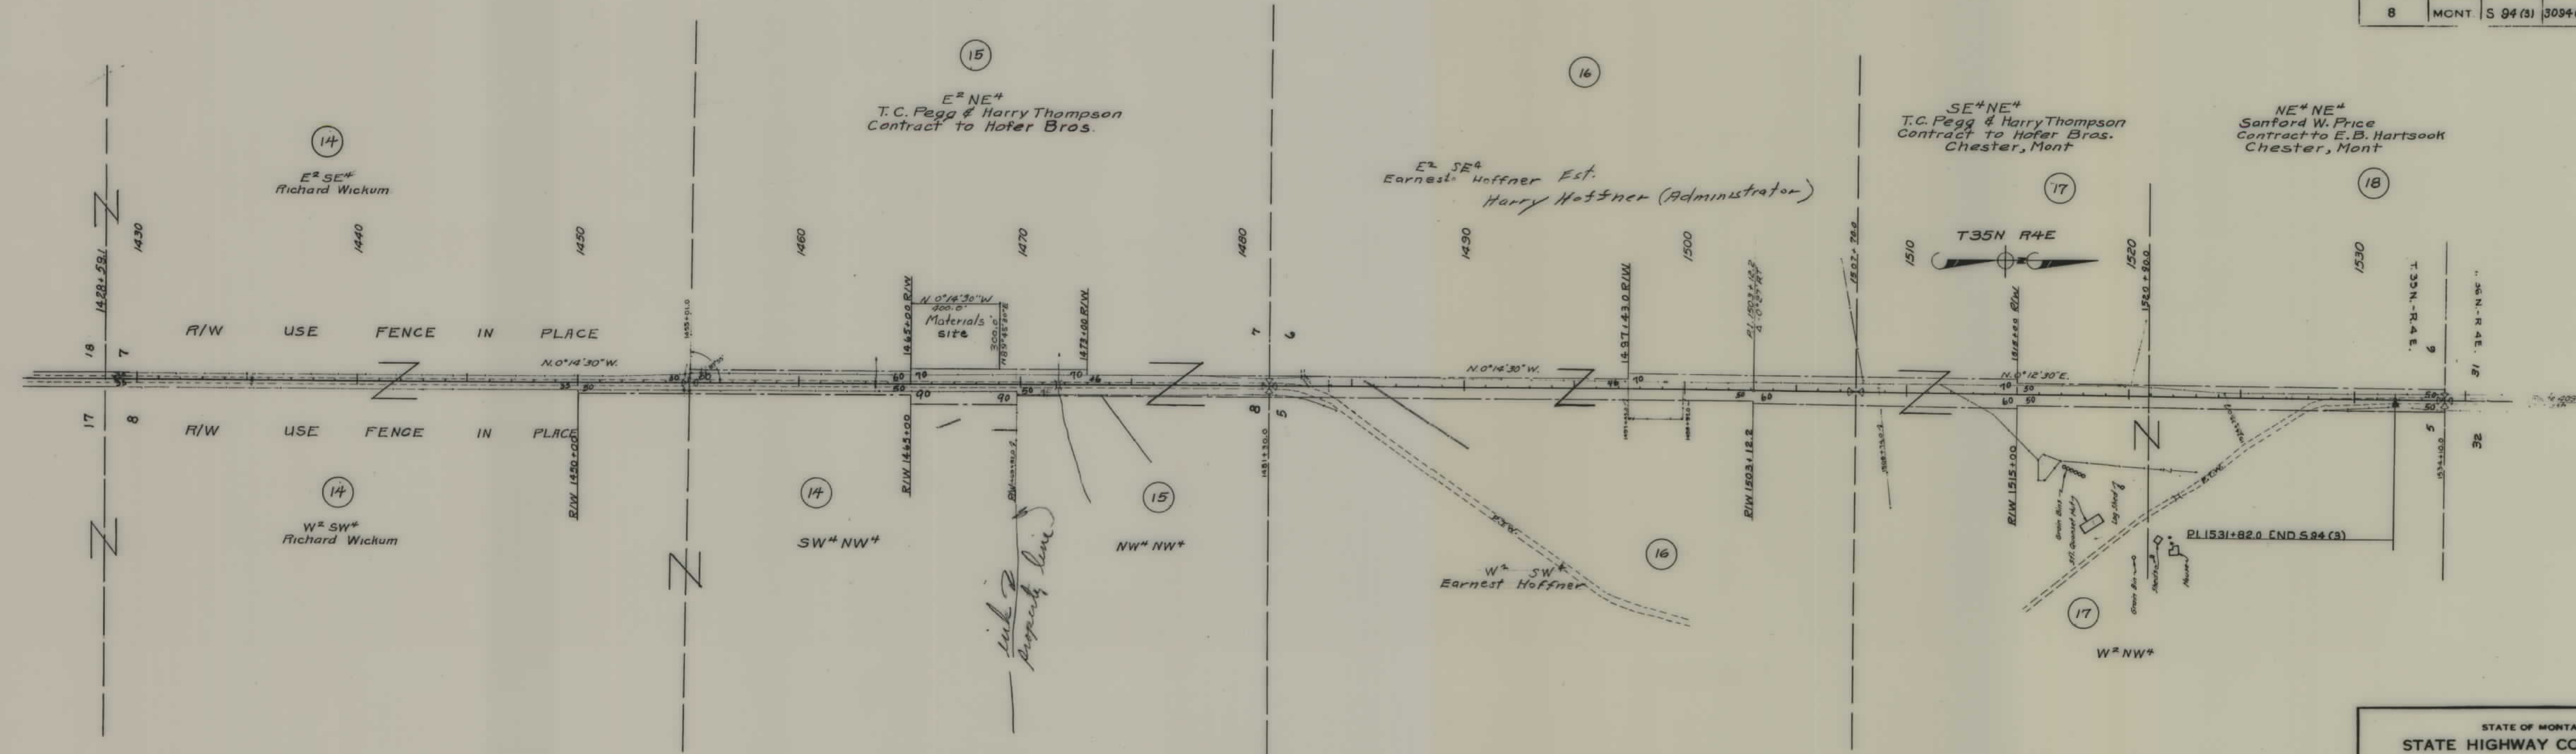

STATE OF MONTANA
 STATE HIGHWAY COMMISSION
 LAND REQUIRED FOR RIGHT OF WAY
 LIBERTY COUNTY
 SCALE 1" = 400' MAP COMPLETED 6 April 56