


PLANS
NOT
TO
SCALE

FED. NO. & DIST. NO.	STATE	FED. AID PROJ. NO.	R/W	SHEET NO.	TOTAL SHEETS
8	MONT.	5-109-1	3/109(01)	1	2

Construction Contract Awarded 7-23-53

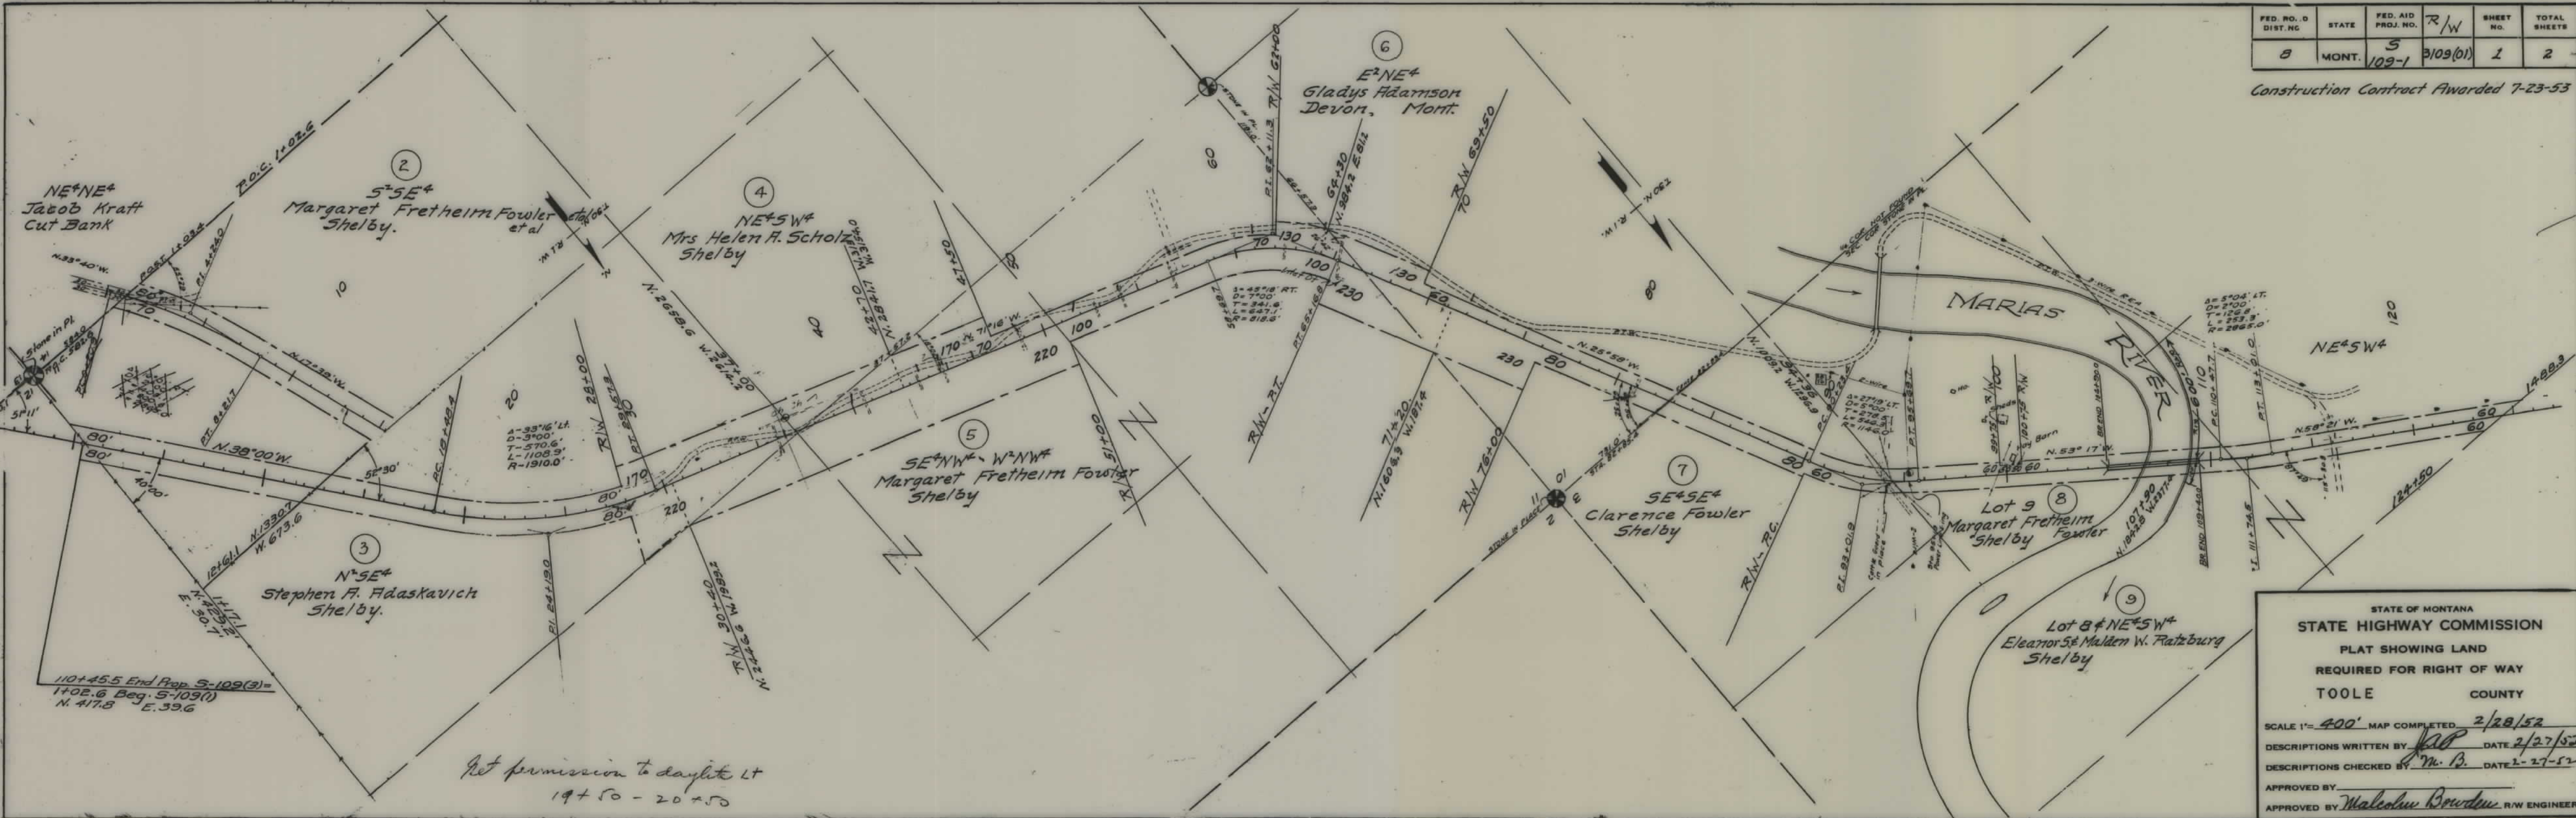

Get permission to daylight LT
19+50 - 20+50

STATE OF MONTANA
STATE HIGHWAY COMMISSION
 PLAT SHOWING LAND
 REQUIRED FOR RIGHT OF WAY
TOOLE COUNTY

SCALE 1" = 400' MAP COMPLETED 2/28/52
 DESCRIPTIONS WRITTEN BY JAB DATE 2/27/52
 DESCRIPTIONS CHECKED BY M.B. DATE 2-27-52

APPROVED BY
 APPROVED BY Malcolm Bowden R/W ENGINEER

