


PLANS
NOT
TO
SCALE

FED. ROAD DIST. NO.	STATE	FED. AID PROJ. NO.	R/W NO.	SHEET NO.	TOTAL SHEETS
1	MONT.	S 115 (1)	315 (0)	2	3

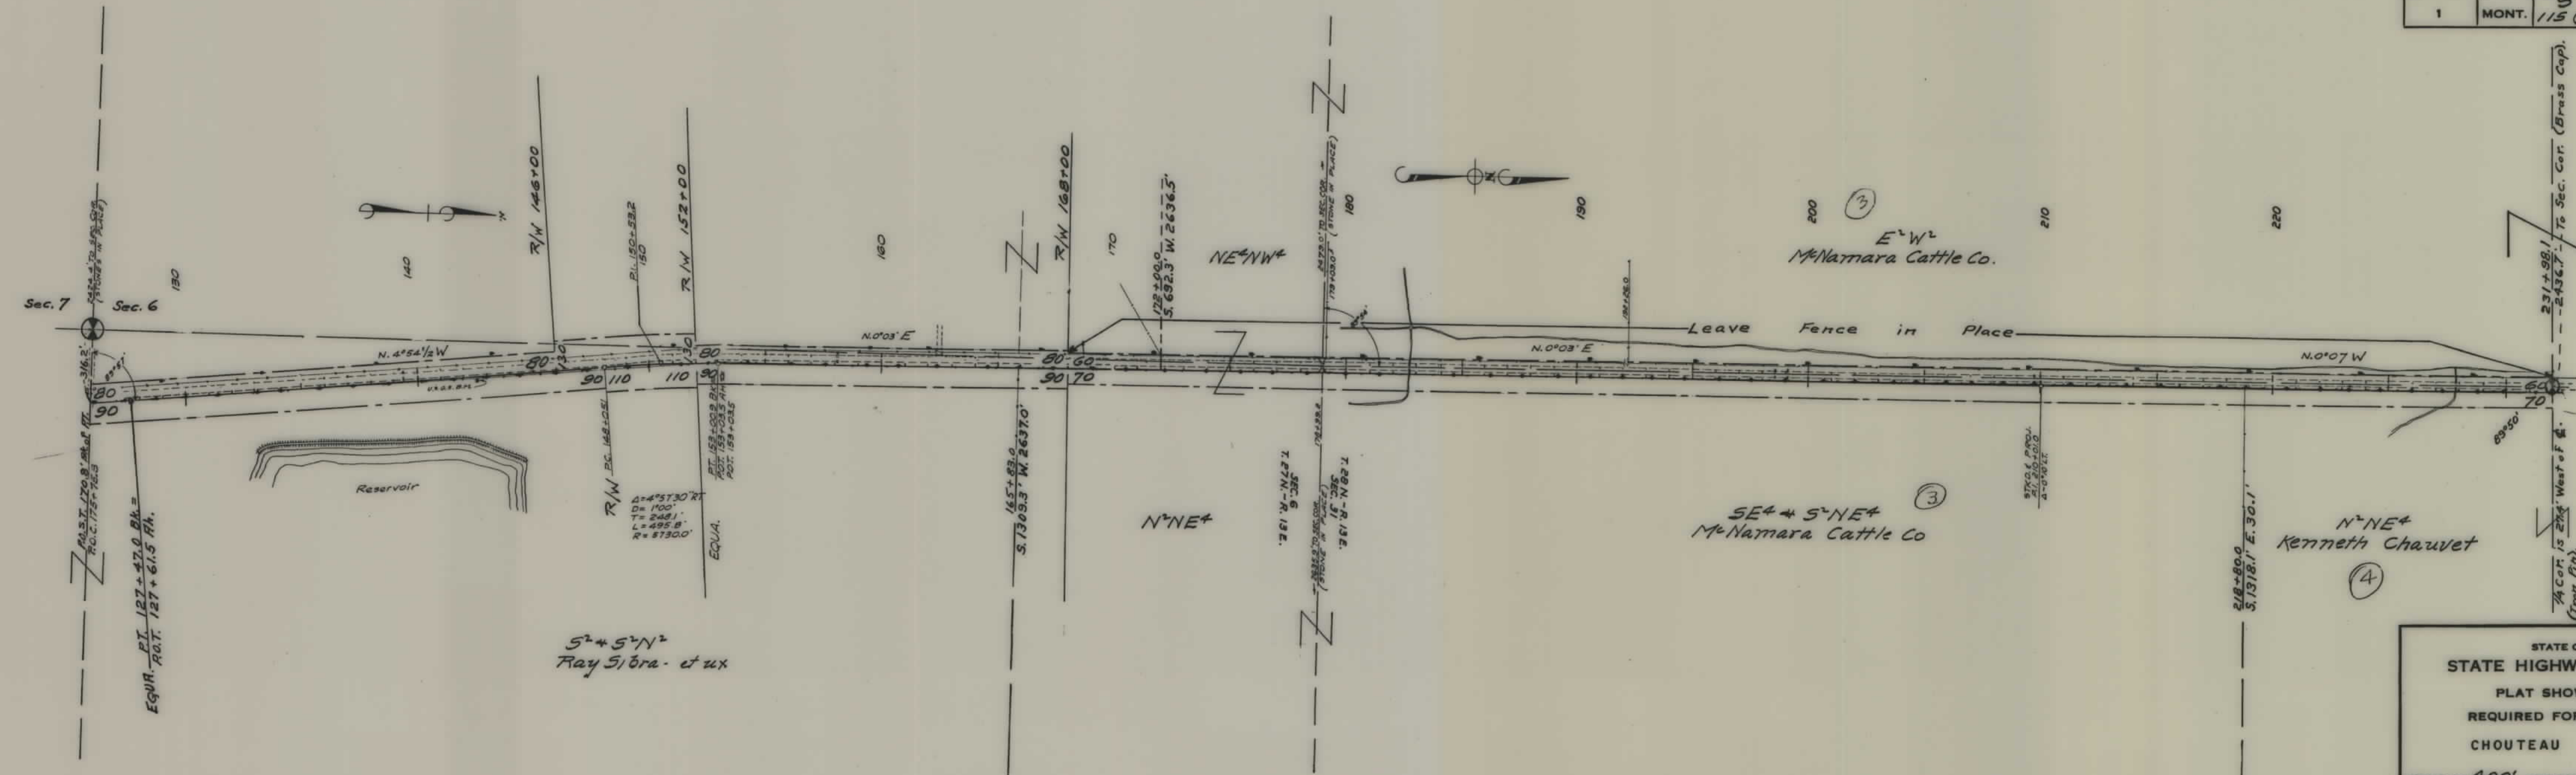

STATE OF MONTANA
STATE HIGHWAY COMMISSION
PLAT SHOWING LAND
REQUIRED FOR RIGHT OF WAY
CHOUTEAU COUNTY

SCALE 1"=400' MAP COMPLETED 9/6/51
 DESCRIPTIONS WRITTEN BY M.B. DATE 9/5/51
 DESCRIPTIONS CHECKED BY MRC. DATE 9/7/51
 APPROVED BY _____
 APPROVED BY Malcolm Bowden R/W ENGINEER

