


PLANS

NOT

TO

SCALE

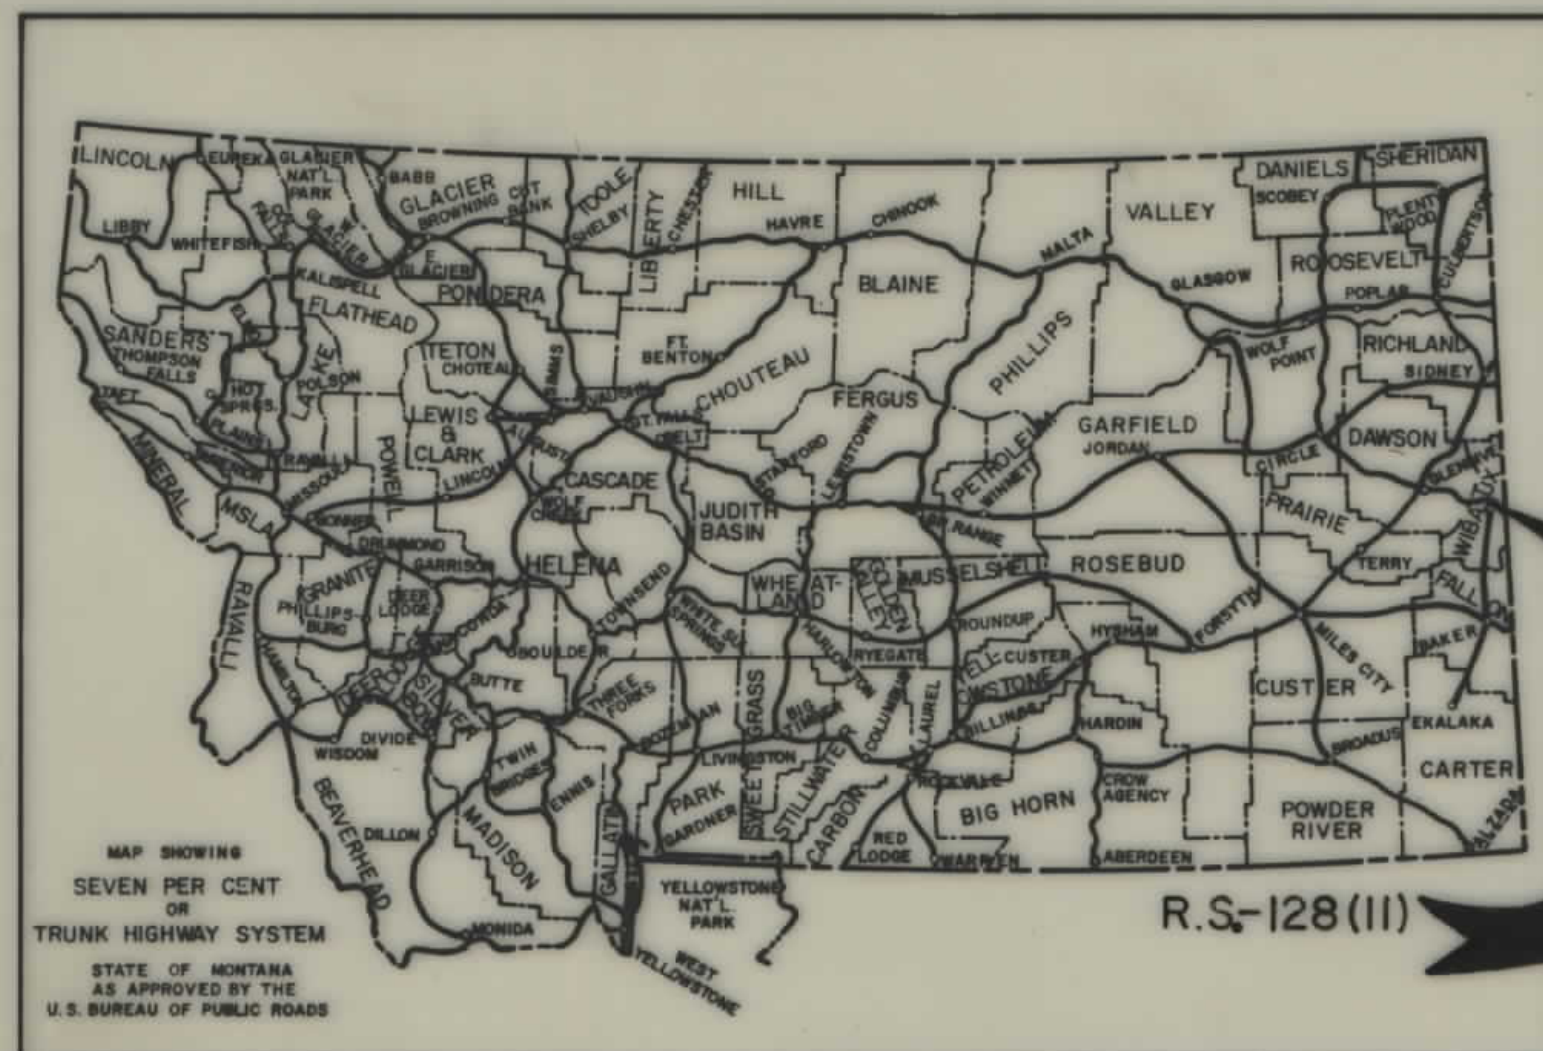

FED. ROAD DIST. NO.	STATE OF	FED. AID PROJECT NUMBERS		STATE NO.	SHEET NO.	TOTAL SHEETS
		CONST. NO.	R/W NO.			
8	MONTANA		R.S-128(11)	3128-11	1	10

WIBAUX - RICHLAND CO. LINE


STATE OF MONTANA
DEPARTMENT OF HIGHWAYS
RIGHT OF WAY PLAN OF
FEDERAL AID PROJECT NO. **R.S-128(11) R/W**
R.S-128(1) CONST.
WIBAUX - RICHLAND CO. LINE

4.730 MILES

INDEX		
PARCEL NO.	OWNERSHIPS	SHEET NO.
1	WILLIAM M. CROWLEY	2,3
2	B.N. RAILWAY	2,3,4
3	WILMER & ANN DOHRMAN	2,3,4,5,6
* 4	MABEL I. STOCKWELL	6,7,8
5	STATE OF MONTANA	6,7,8
6	ROY AMUNRUD CONTR. FOR DEED	
	PHILLIP W. & EVELYN M. SIEGLE	8,9,10
7	DONALD BRUCE & FLORENCE CHAFFEE	10
* 4	C/D. STANLEY C. & DORIS E. WOODS	

CONVENTIONAL SIGNS

RIGHT OF WAY LINE	---
CENTERLINE (C) OR PROJECTED LINE	---
STK'D. CENTERLINE	---
PARCEL NUMBER	(2)
OWNERSHIP BOUNDARY	---
R/W USE EXISTING R/W LT. OR RT.	---
PRESENT TRAVELED WAY (RT.W.)	---
R/W LINE FENCED	---
RAILROAD R/W	---
CONSTRUCTION LIMITS	CUT --- FILL ---
FENCE LINE	---
CONTROL OF ACCESS WITH FENCE	---
CONTROL OF ACCESS WITHOUT FENCE	---
GATE IN FENCE	---
CATTLE GUARD-24'	---
STATE & NATIONAL BORDER LINES	---
CITY OR TOWN LIMITS LINE	---
COUNTY LINE	---
RESERVATION LINE	---
TOWNSHIP & SECTION LINE	---
1/2 SECTION LINE	---
1/4 SECTION LINE	---
SECTION CORNER	FOUND UNFOUND
1/4 SECTION COR.	---
1/16 SECTION COR.	---
CENTER OF SECTION	---
TELEPHONE OR TELEGRAPH POLES IN PLACE	---
POWER POLES IN PLACE	---
TEL. OR TEL. OR POWER POLES TO BE MOVED	---
NEW PIPES	---
OLD PIPES IN PLACE	---
OUTLET DITCH	---
INLET DITCH	---
DITCHES	---
CHANNEL CHANGES	CH. CH. ---
BRIDGE	---
RAILROADS	---

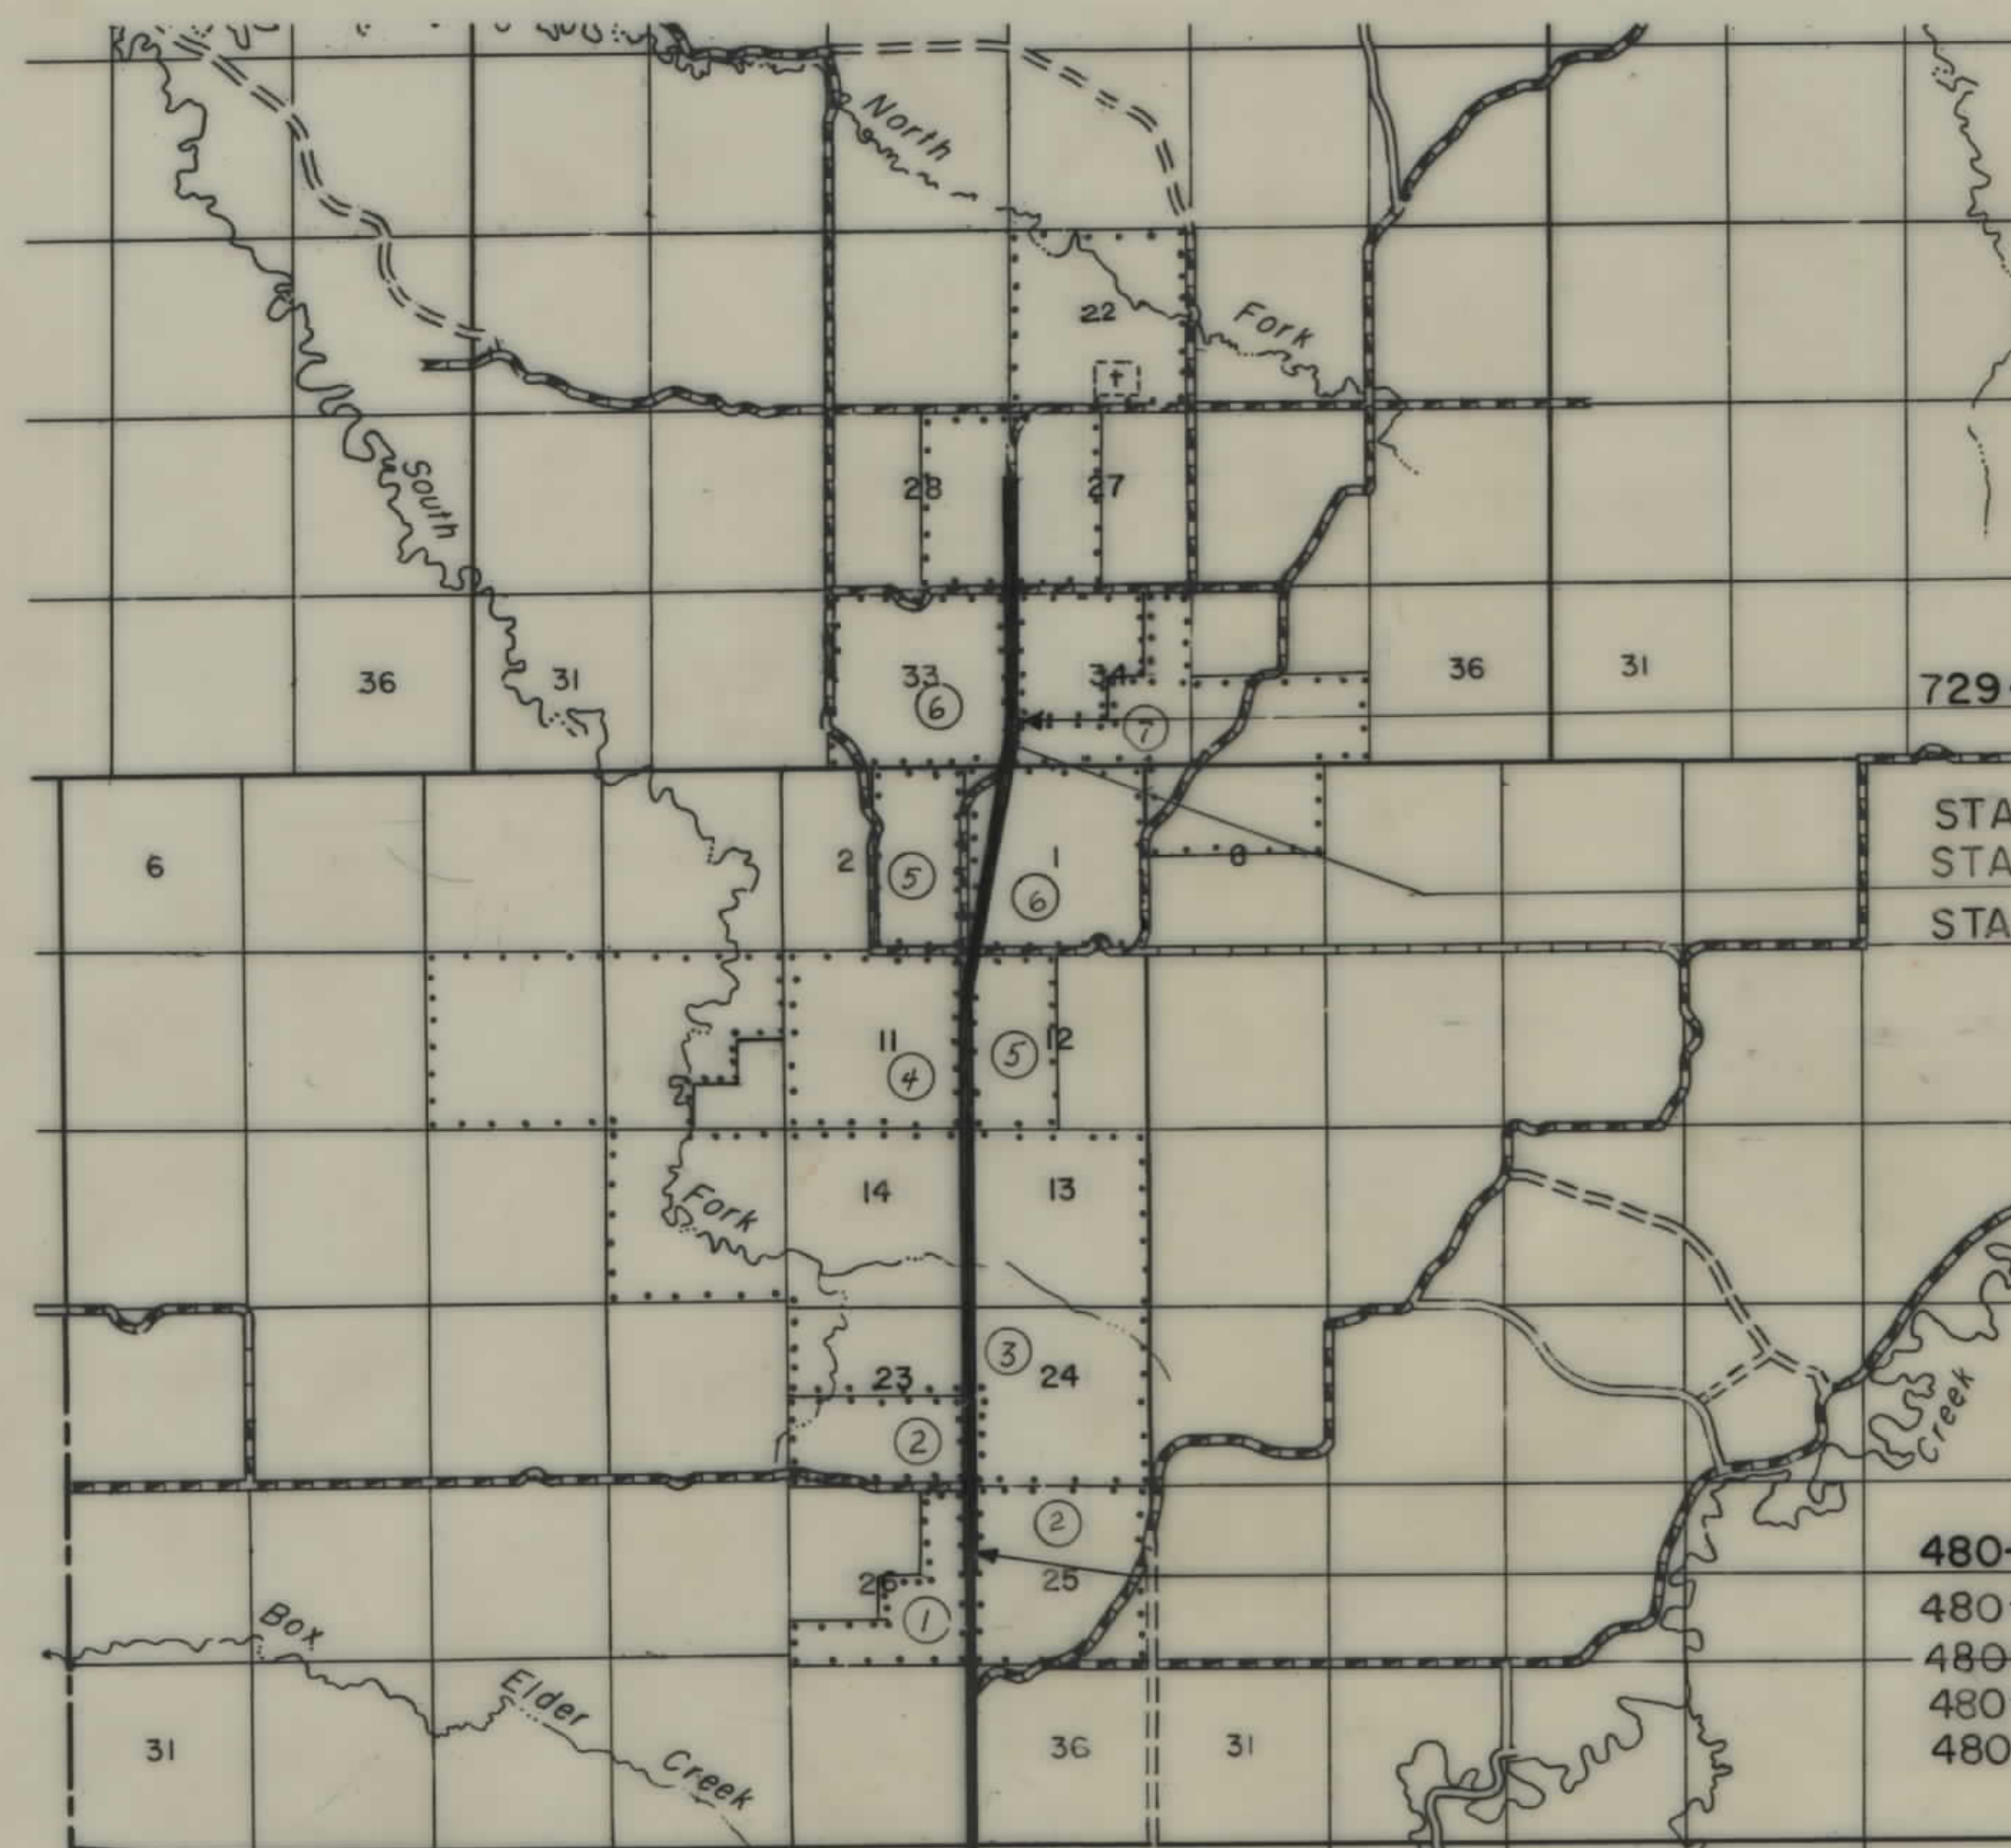

729+28.0 END R/W PUR. RT.

STA. 718+98.2 END S-128() CONST =
STA 718+98.2 END S-128(17) PE=
STA. 718+98.2 END R.S-128(11) R/W


480+00.0 BEGIN R.S-128(11) R/W
480+00.0 P.O.T. S128(2) R/W=
480+00.0 P.O.T ON S128(7) SURVEY
480+00.0 END S128(5) CONST.
480+00.0 BEG. S128() CONST.

STATE OF MONTANA DEPARTMENT OF HIGHWAYS	
APPROVED: 4-17 19 72	
H.J. ANDERSON DIRECTOR OF HIGHWAYS BY <i>[Signature]</i> ADMINISTRATOR ENGINEERING DIVISION	
U.S. DEPARTMENT OF TRANSPORTATION FEDERAL HIGHWAY ADMINISTRATION	
APPROVED: 5-24 19 72 DIVISION ENGINEER	DATE

S-128(7) PE

OWNERSHIPS									
PARCEL	NAME	ADDRESS	TOTAL AREA	GROSS R/W AREA	R.T.W. AREA	AREA TO BE ACQUIRED	REMAINDER		CONST. PERMIT AREA
							LEFT	RIGHT	
3	WILMER & ANN DOHRMAN	C.B. RTE, GLENDALE, MONTANA	4019.2 AC.	0.4 AC.	0	0.4 AC.	2758.9 AC.	1259.9 AC.	1.26 AC.
* 4	MABEL T. STOCKWELL	WIBAUX, MONTANA	SEE	SHEET	#	8			
5	STATE OF MONTANA		"	"	"	"			
* 6	C/O STANLEY C. & DORIS E. WOODS								

FED. ROAD DIST. NO.	STATE OF	FED. AID PROJECT NUMBERS	STATE NO.	SHEET NO.	TOTAL SHEETS
8	MONTANA	R.S.-128(11)	3128-11	6	10

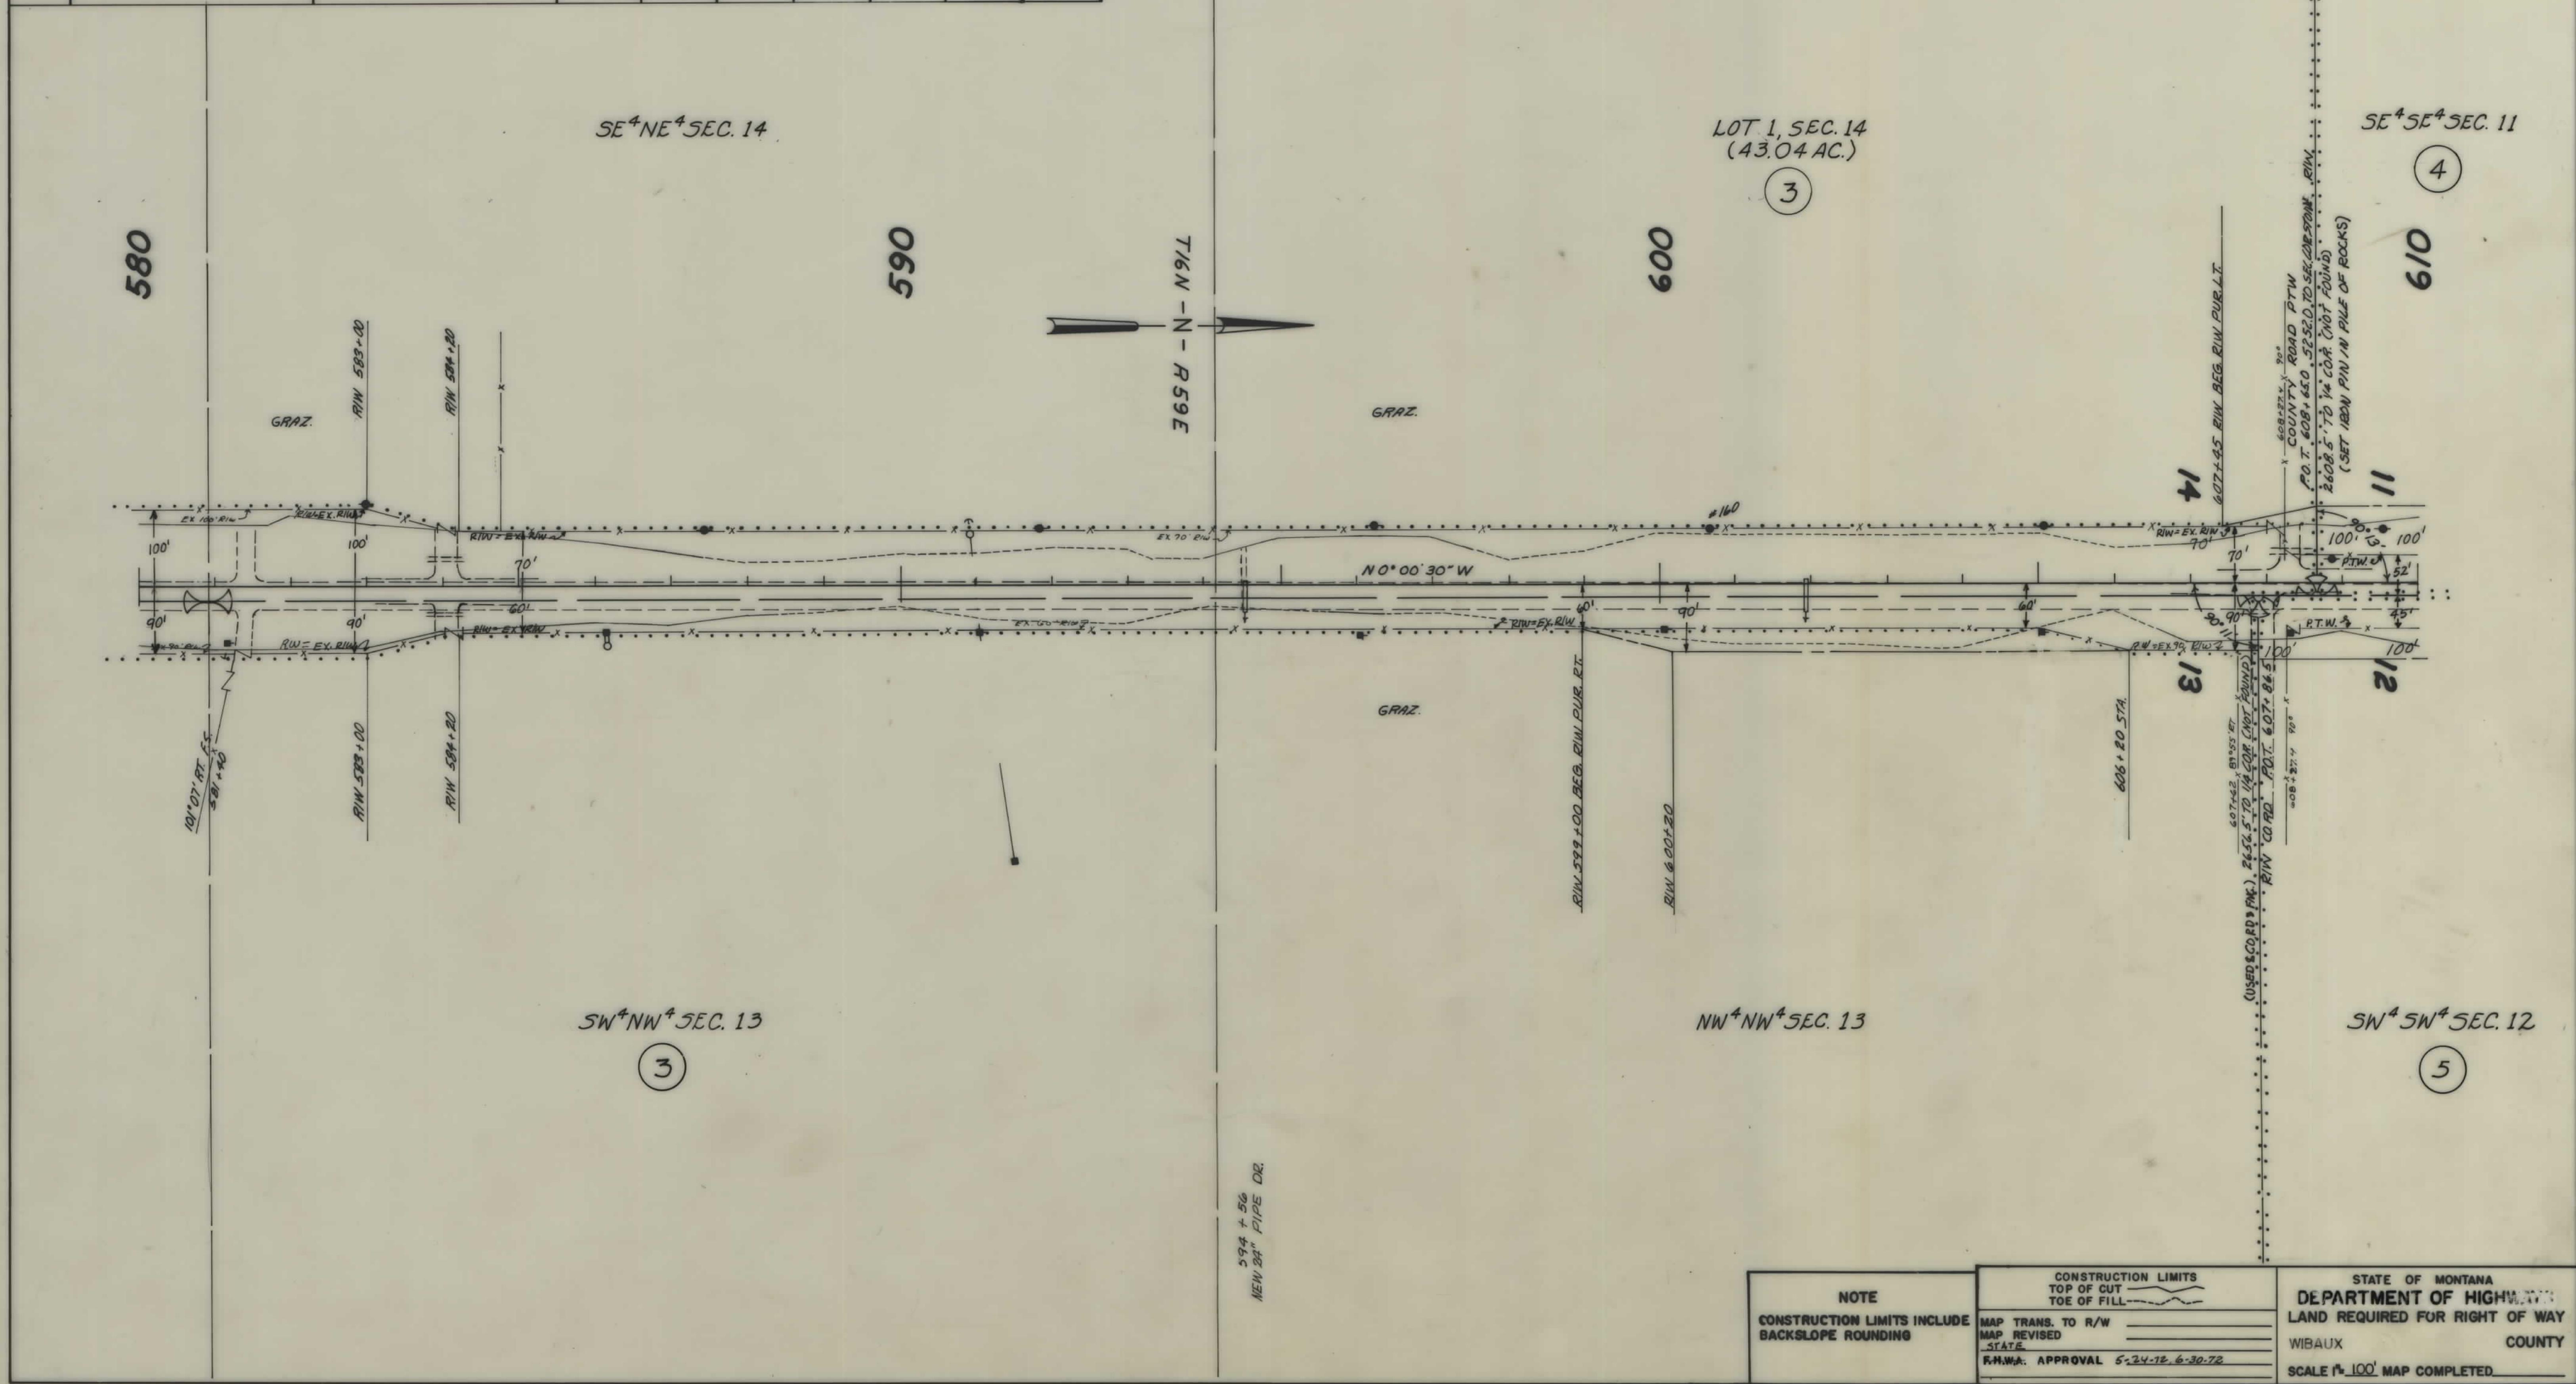

NOTE

CONSTRUCTION LIMITS INCLUDE BACKSLOPE ROUNDING

CONSTRUCTION LIMITS

TOP OF CUT

TOE OF FILL

MAP TRANS. TO R/W

MAP REVISED

STATE

R.H.W.A. APPROVAL 5-24-72, 6-30-72

STATE OF MONTANA

DEPARTMENT OF HIGHWAYS

LAND REQUIRED FOR RIGHT OF WAY

WIBAUX COUNTY

SCALE 1"=100' MAP COMPLETED

