


PLANS
NOT
TO
SCALE

FED. ROAD DIST. NO.	STATE	FED. AID PROJ. NO.	R/W NO.	SHEET NO.	TOTAL SHEETS
8	MONT.	5-127(1)	312701	1	2

012843

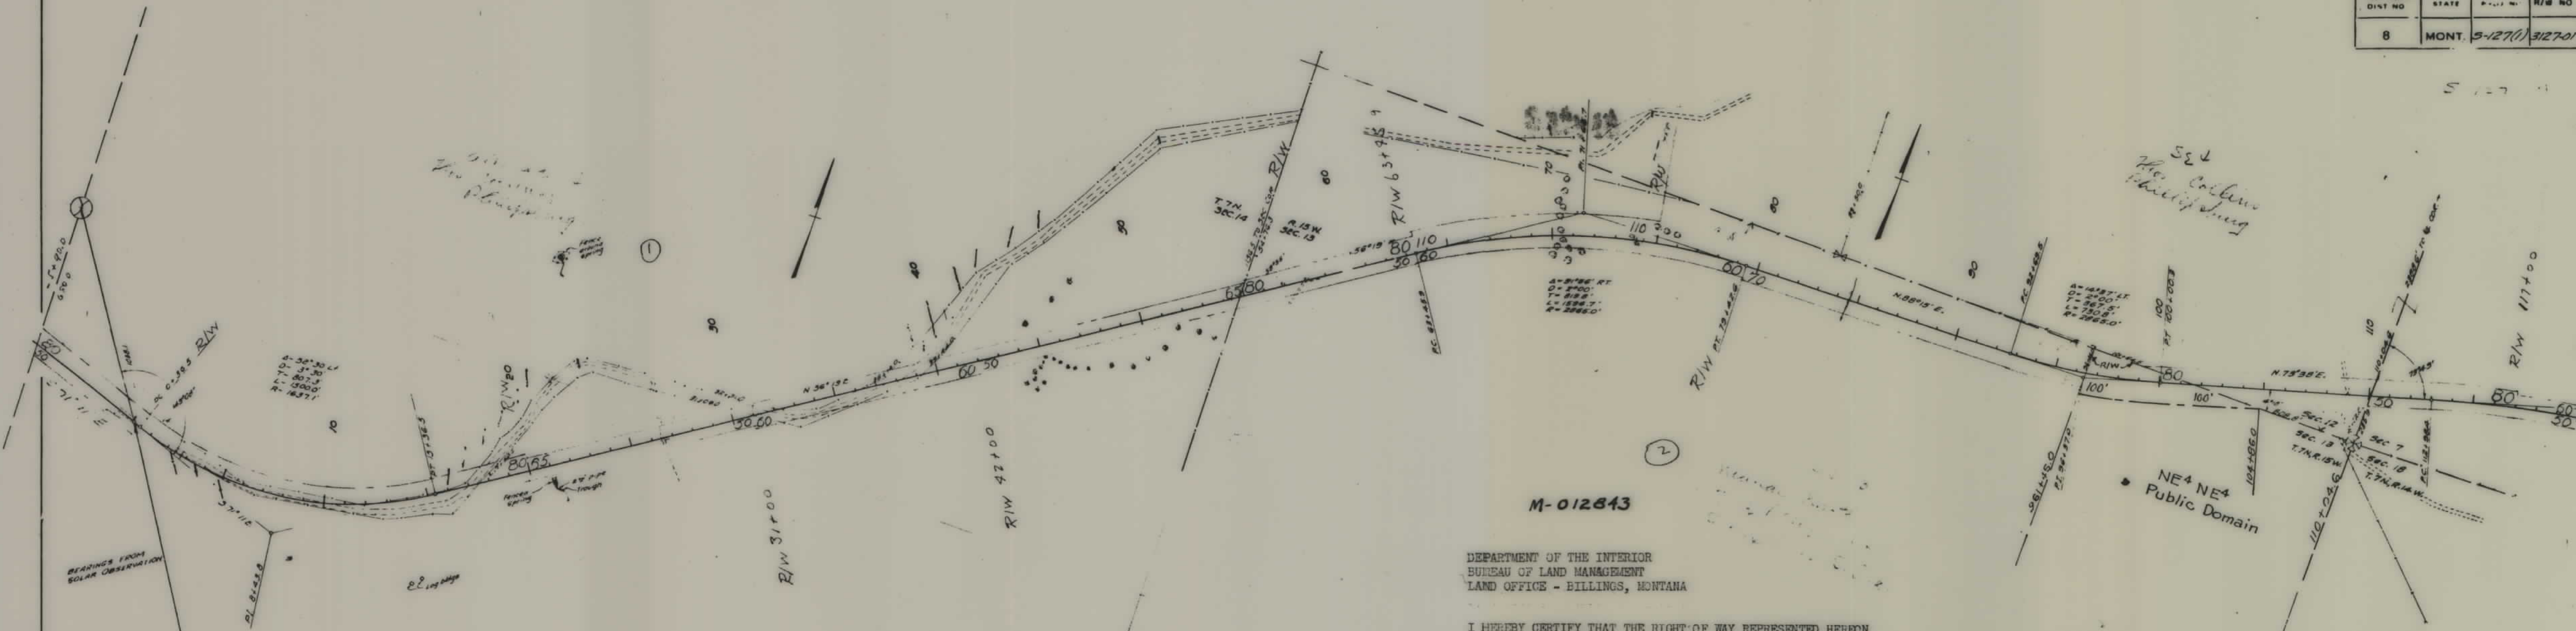

DEPARTMENT OF THE INTERIOR
BUREAU OF LAND MANAGEMENT
LAND OFFICE - BILLINGS, MONTANA

I HEREBY CERTIFY THAT THE RIGHT OF WAY REPRESENTED HEREON
IN THE NE 1/4 NE 1/4 SECTION 13, T 7 N, R 15 W, MPM GRANITE
COUNTY, IS UNAPPROPRIATED AND UNRESERVED PUBLIC DOMAIN
AND IS NOT WITHIN A FEDERAL GRAZING DISTRICT.

Orval G. Hadley
ORVAL G. HADLEY, Manager

April 28 1954
(date)

STATE OF MONTANA
STATE HIGHWAY COMMISSION
LAND REQUIRED FOR RIGHT OF WAY
GRANITE COUNTY
SCALE 1" = 400' MAP COMPLETED

