



PLANS
NOT
TO
SCALE

FED. ROAD DIST. NO.	STATE	FED. AID PROJ. NO.	R/W NO.	SHEET NO.	TOTAL SHEETS
8	MONT.	5-128(1)	3120-01	2	4

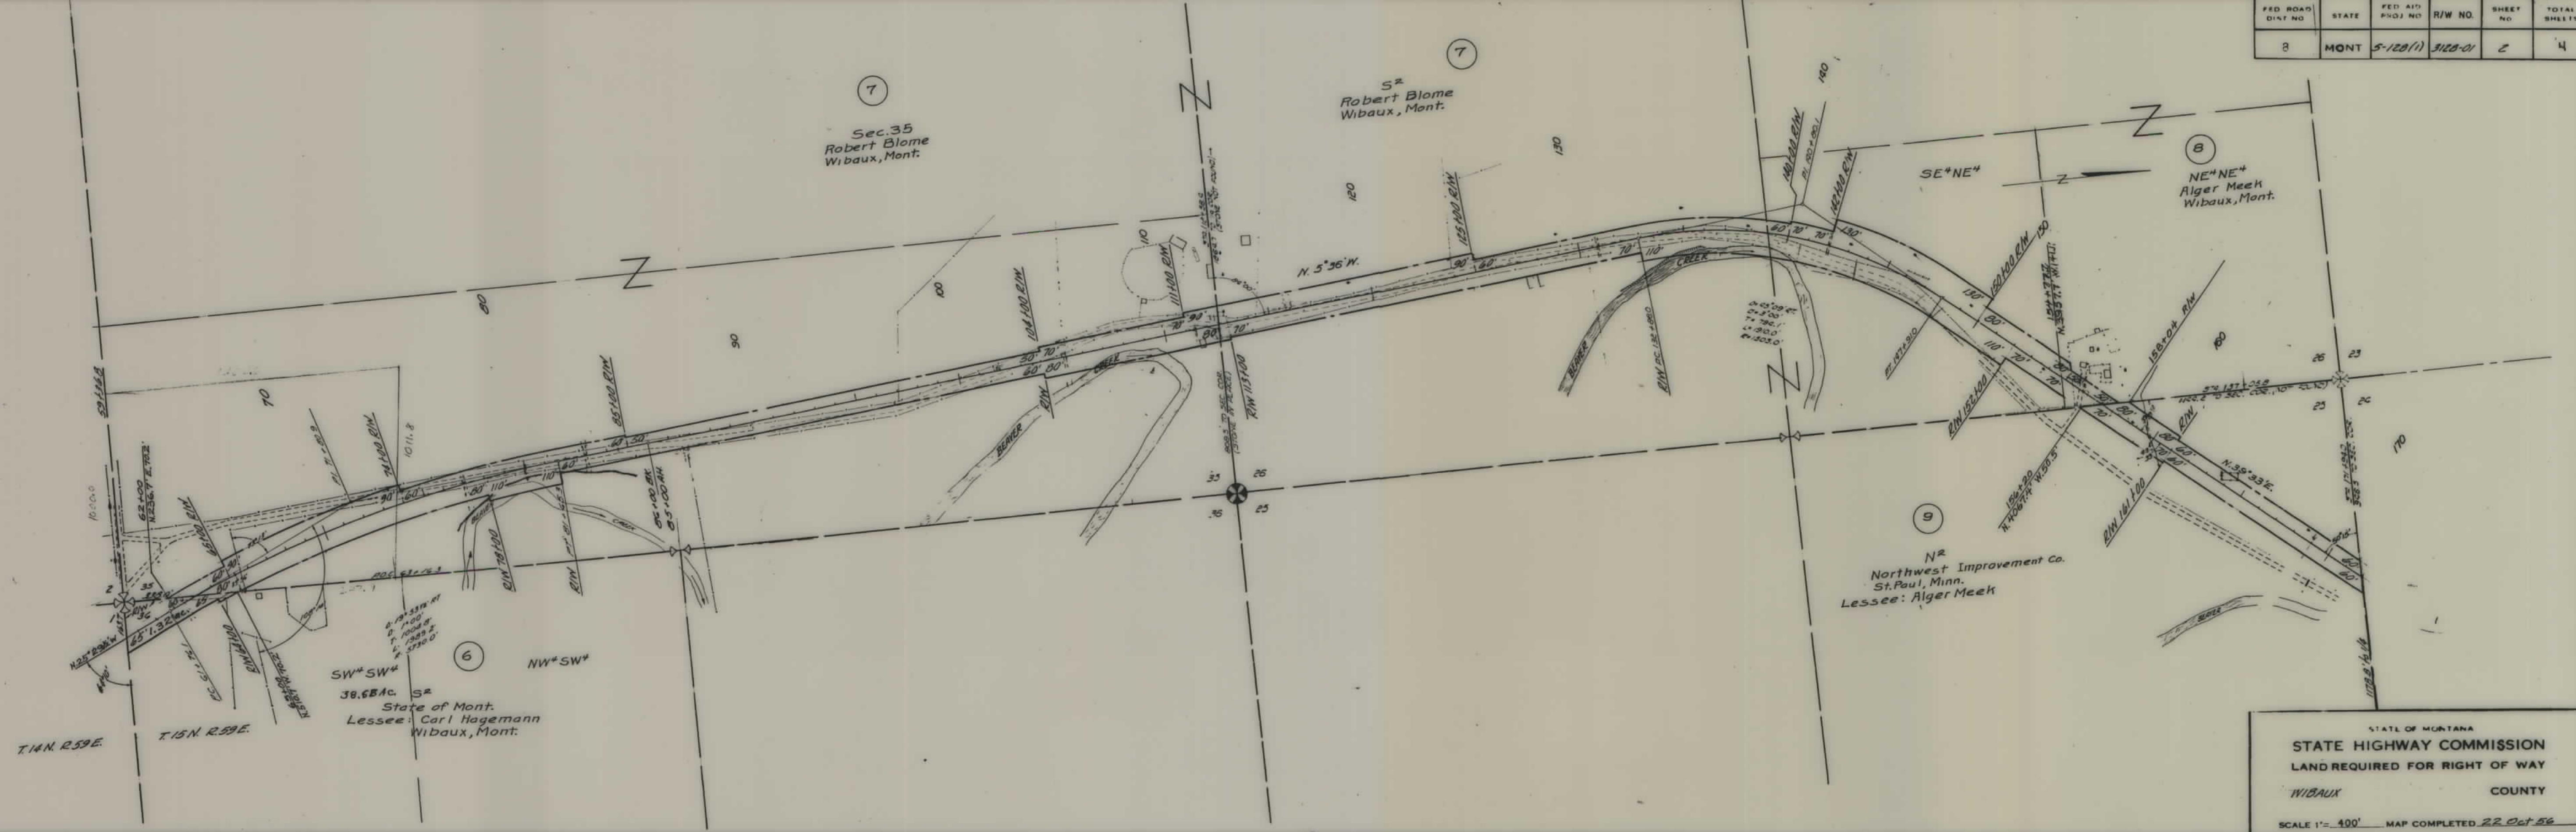


STATE OF MONTANA
STATE HIGHWAY COMMISSION
 LAND REQUIRED FOR RIGHT OF WAY
 WIBAUX COUNTY
 SCALE 1" = 400' MAP COMPLETED 22 Oct 56

DAO 40	STATE	FED. AID PROJ. NO.	R/W NO.	SHEET NO.	TOTAL SHEETS
	MONT.	S-128(1)	3120-01	3	4

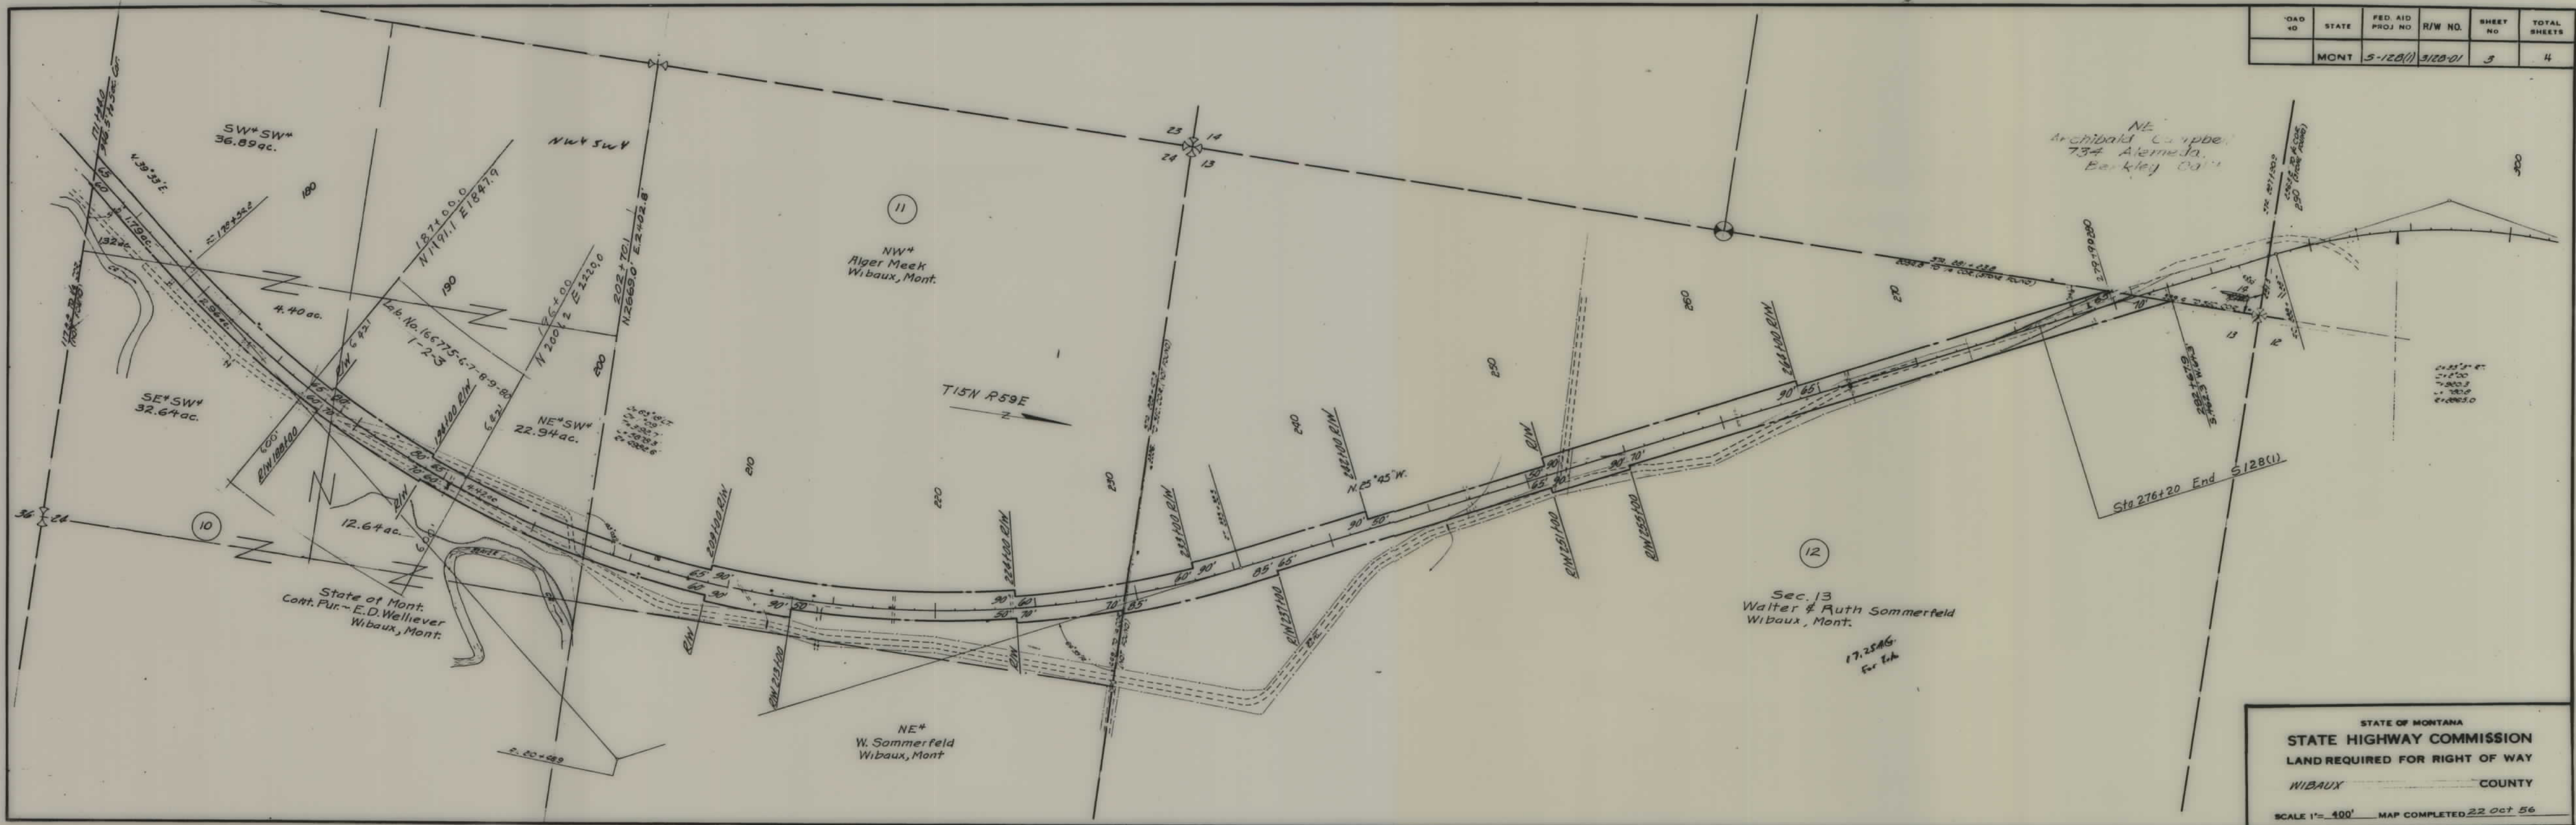

This Sheet Void - Proj. Ends at Sta. 276+20

FED. ROAD DIST. NO	STATE	FED. AID PROJ. NO.	R/W NO.	SHEET No.	TOTAL SHEETS
8	MONT.	5-128(1)	3/28-01	4	4

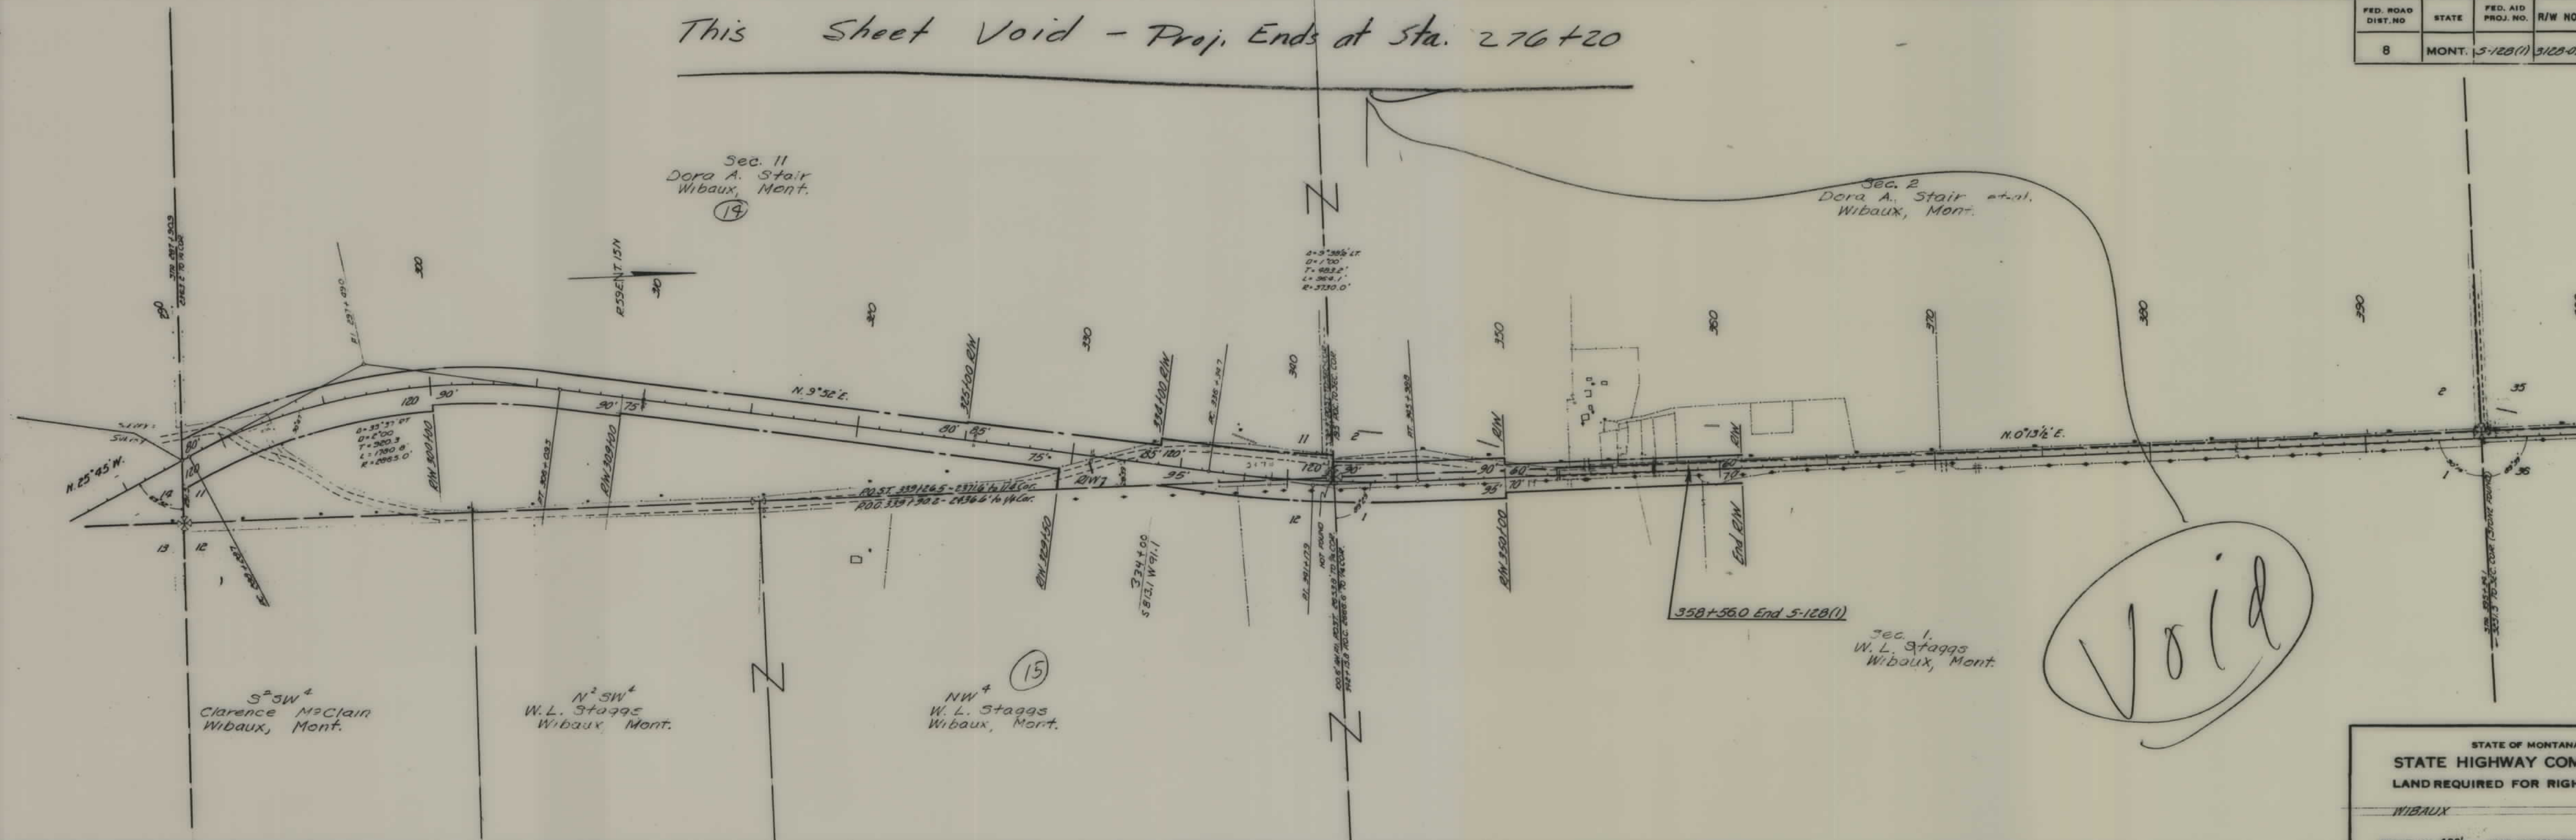

Void

STATE OF MONTANA
STATE HIGHWAY COMMISSION
LAND REQUIRED FOR RIGHT OF WAY
WIBAUX COUNTY
SCALE 1" = 400' MAP COMPLETED