

PLANS
NOT
TO
SCALE

Bondholders Bureau Inc.
(R/Ws from 180+37.8 to
210+04.2 deeded to
Stillwater County
as shown.)

ASSIGNMENT OF EASEMENT INTEREST TO
STILLWATER COUNTY
DOC NO. 346021 EASEMENTS
12-6-10

Sec 21
Jones Land & Cattle Co
Nye, Mont.

Sec 16
State of Montana


FED. ROAD DIST. NO.	STATE	FED. AID PROJ. NO.	STATE R/W No.	SHEET NO.	TOTAL SHEETS
1	MONT.	5 129(3)	3129-03	1	4

P = 8128

STATE OF MONTANA
STATE HIGHWAY COMMISSION
PLAT SHOWING LAND
REQUIRED FOR RIGHT OF WAY
STILLWATER COUNTY

SCALE 1" = 400' MAP COMPLETED July 1946
DESCRIPTIONS WRITTEN BY WOP DATE 7-29-46
DESCRIPTIONS CHECKED BY DATE
APPROVED BY PLANS DEPT.
APPROVED BY R.W. ENGINEER


FED ROAD DIST NO	STATE	FED AID PROJ. NO.	STATE R/W No.	SHEET NO	TOTAL SHEETS
1	MONT.	5 129(3)	3129-03	3	4

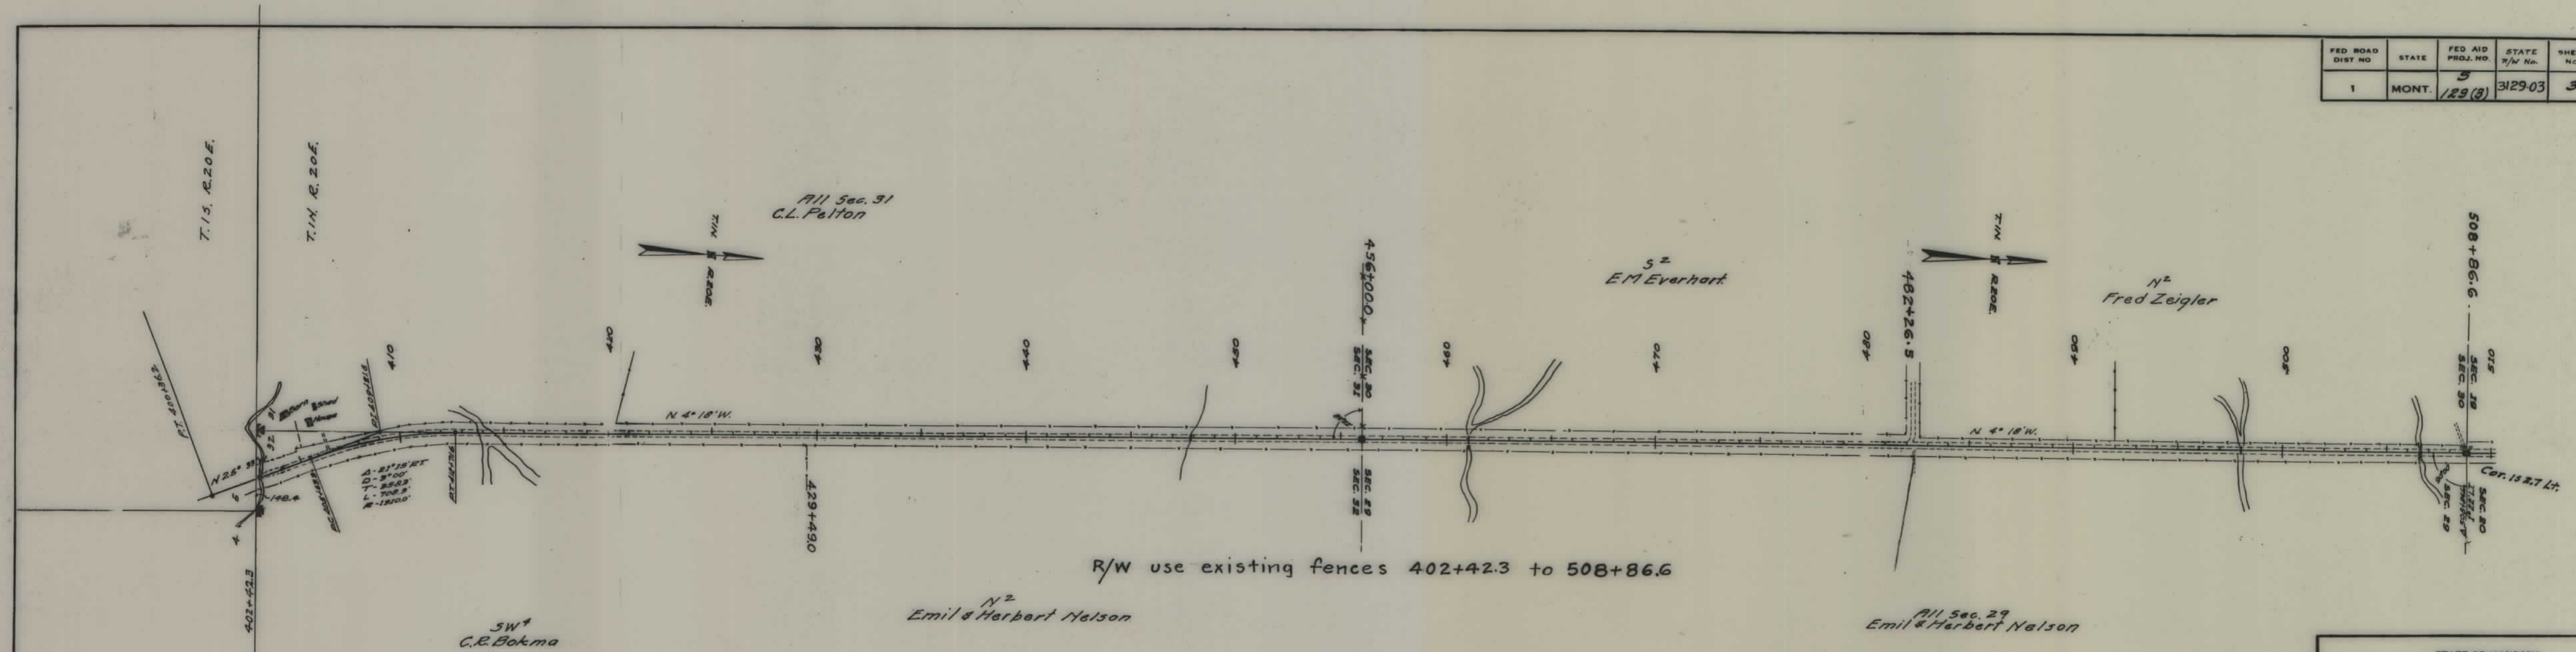

STATE OF MONTANA
STATE HIGHWAY COMMISSION
PLAT SHOWING LAND
REQUIRED FOR RIGHT OF WAY
STILLWATER COUNTY

SCALE 1" = 400' MAP COMPLETED July 1946
DESCRIPTIONS WRITTEN BY JOP DATE 7-29-46
DESCRIPTIONS CHECKED BY DATE
APPROVED BY PLANS DEPT.
APPROVED BY R/W ENGINEER

FED. ROAD DIST. NO.	STATE	FED. AID PROJ. NO.	STATE T/W No.	SHEET No.	TOTAL SHEETS
1	MONT.	5 129(3)	3129-03	4	4

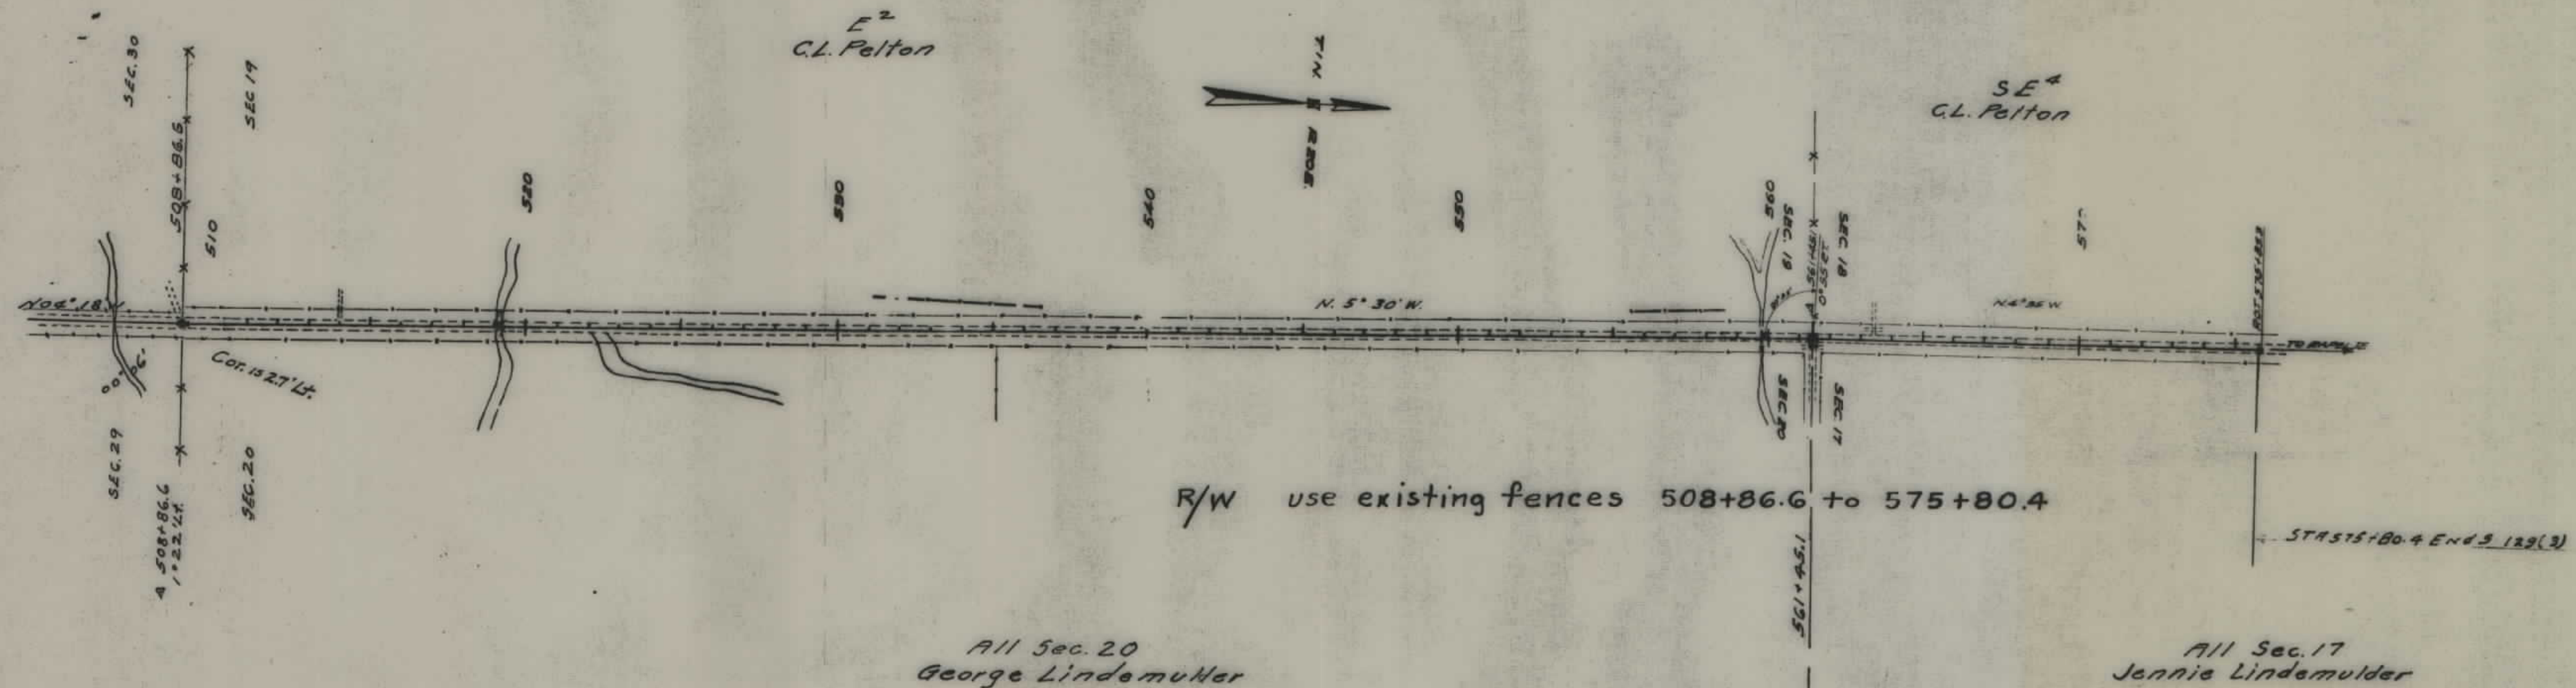

STATE OF MONTANA
STATE HIGHWAY COMMISSION
PLAT SHOWING LAND
REQUIRED FOR RIGHT OF WAY
STILLWATER COUNTY

SCALE 1"= 400' MAP COMPLETED July 1946
 DESCRIPTIONS WRITTEN BY TOP DATE 7-29-46
 DESCRIPTIONS CHECKED BY DATE
 APPROVED BY PLANS DEPT.
 APPROVED BY R/W ENGINEER