

PLANS
NOT
TO
SCALE

FED. ROAD DIST. NO.	STATE	FED. AID PROJ. NO.	STATE R/W NO.	SHEET NO.	TOTAL SHEETS
1	MONT.	F.H.S. 129(5)	3129-04	1	3

Sta. 840+19.7 END 129(4) =
Sta. 840+19.7 BEG. 129(5).
All Sec. 29.
Thomas Hoffland
Soldiers Grove, Wis.

All Sec. 20
William G. Kuhre
Rapelje, Mont.


W² SW⁴
George W. Slyder
Rapelje, Mont.

N² Sec. 28
George W. Slyder 1/3
Marguerite C. Slyder 1/3
S. Frances Slyder Marsh 1/3
Rapelje, Mont.


W² Sec. 21
Elmer E. + Lila Gee
Rapelje, Mont.

STATE OF MONTANA
STATE HIGHWAY COMMISSION
PLAT SHOWING LAND
REQUIRED FOR RIGHT OF WAY
STILLWATER COUNTY

SCALE 1"=400' MAP COMPLETED Sept. 1948.
DESCRIPTIONS WRITTEN BY MRC. DATE 9/23/48
DESCRIPTIONS CHECKED BY E.O.P. DATE 9/24/48
APPROVED BY _____ PLANS DEPT.
APPROVED BY _____ R/W ENGINEER

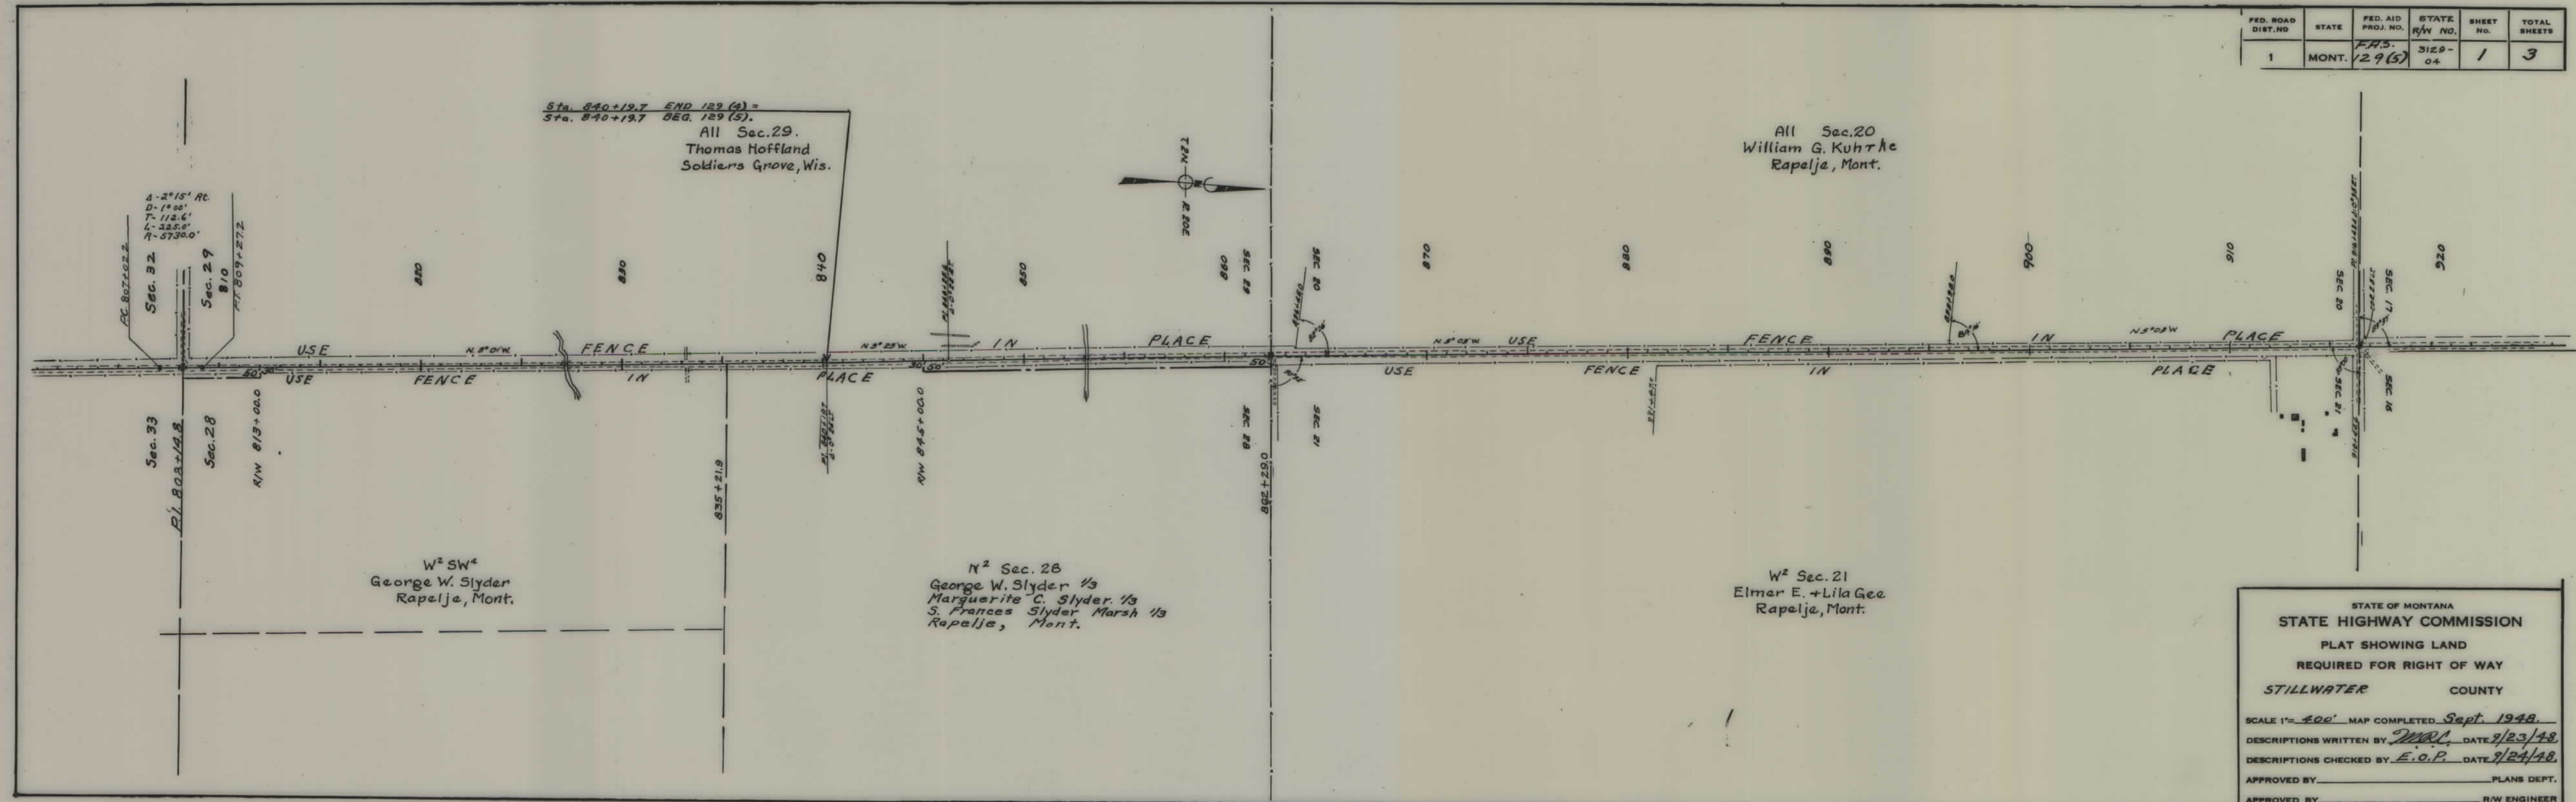

FED. ROAD DIST. NO.	STATE	FED. AID PROJ. NO.	STATE R/W NO.	SHEET NO.	TOTAL SHEETS
1	MONT.	FAS. 129 (5)	3129-04	3	3

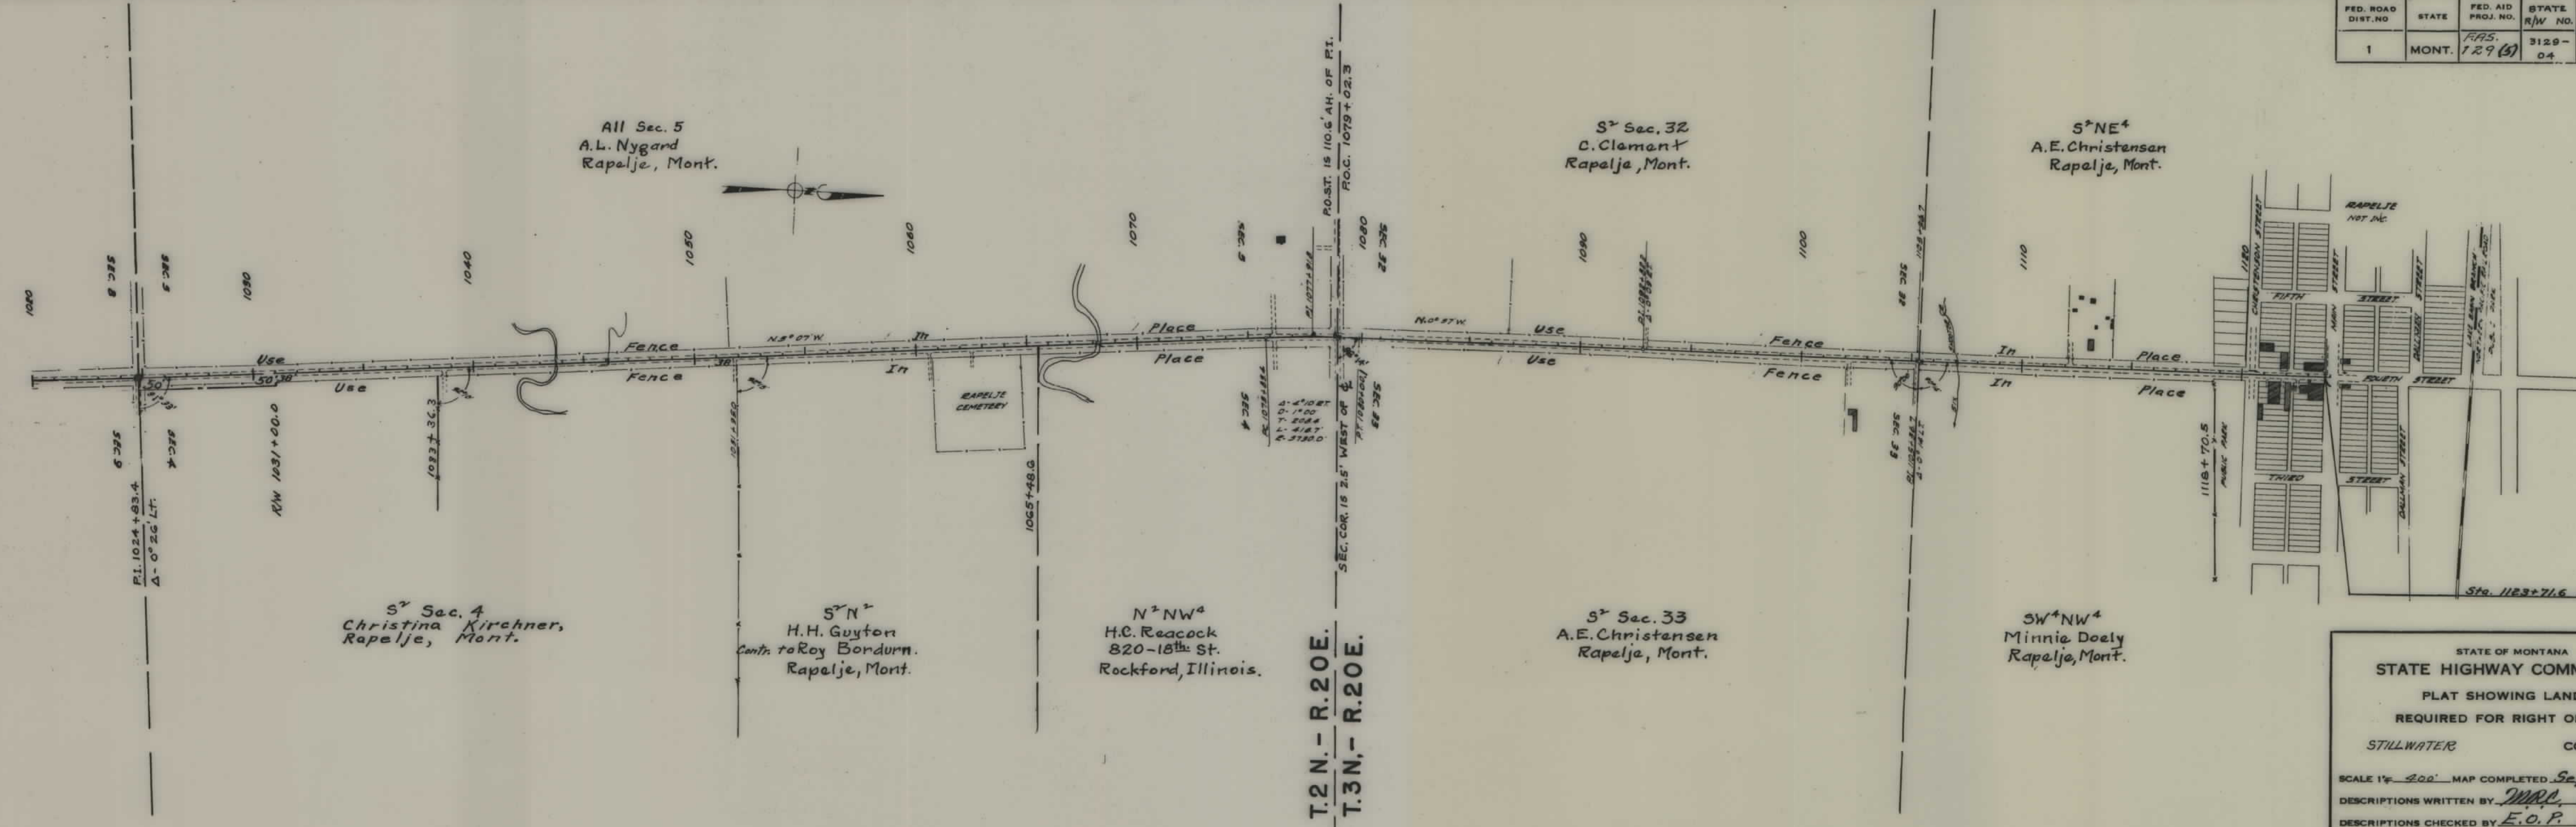

STATE OF MONTANA
STATE HIGHWAY COMMISSION
PLAT SHOWING LAND
REQUIRED FOR RIGHT OF WAY
STILLWATER COUNTY

SCALE 1" = 200' MAP COMPLETED Sept. 1948.
DESCRIPTIONS WRITTEN BY MRC DATE 9/23/48
DESCRIPTIONS CHECKED BY E.O.P. DATE 9/24/48
APPROVED BY _____ PLANS DEPT.
APPROVED BY _____ R/W ENGINEER