

PLANS


NOT

TO

SCALE

FED. ROAD DIST. NO.	STATE	FED. AID PROJ. NO.	R/W NO.	SHEET NO.	TOTAL SHEETS
8	MONT.	S-130(2)	3130-02	2	4


2-4

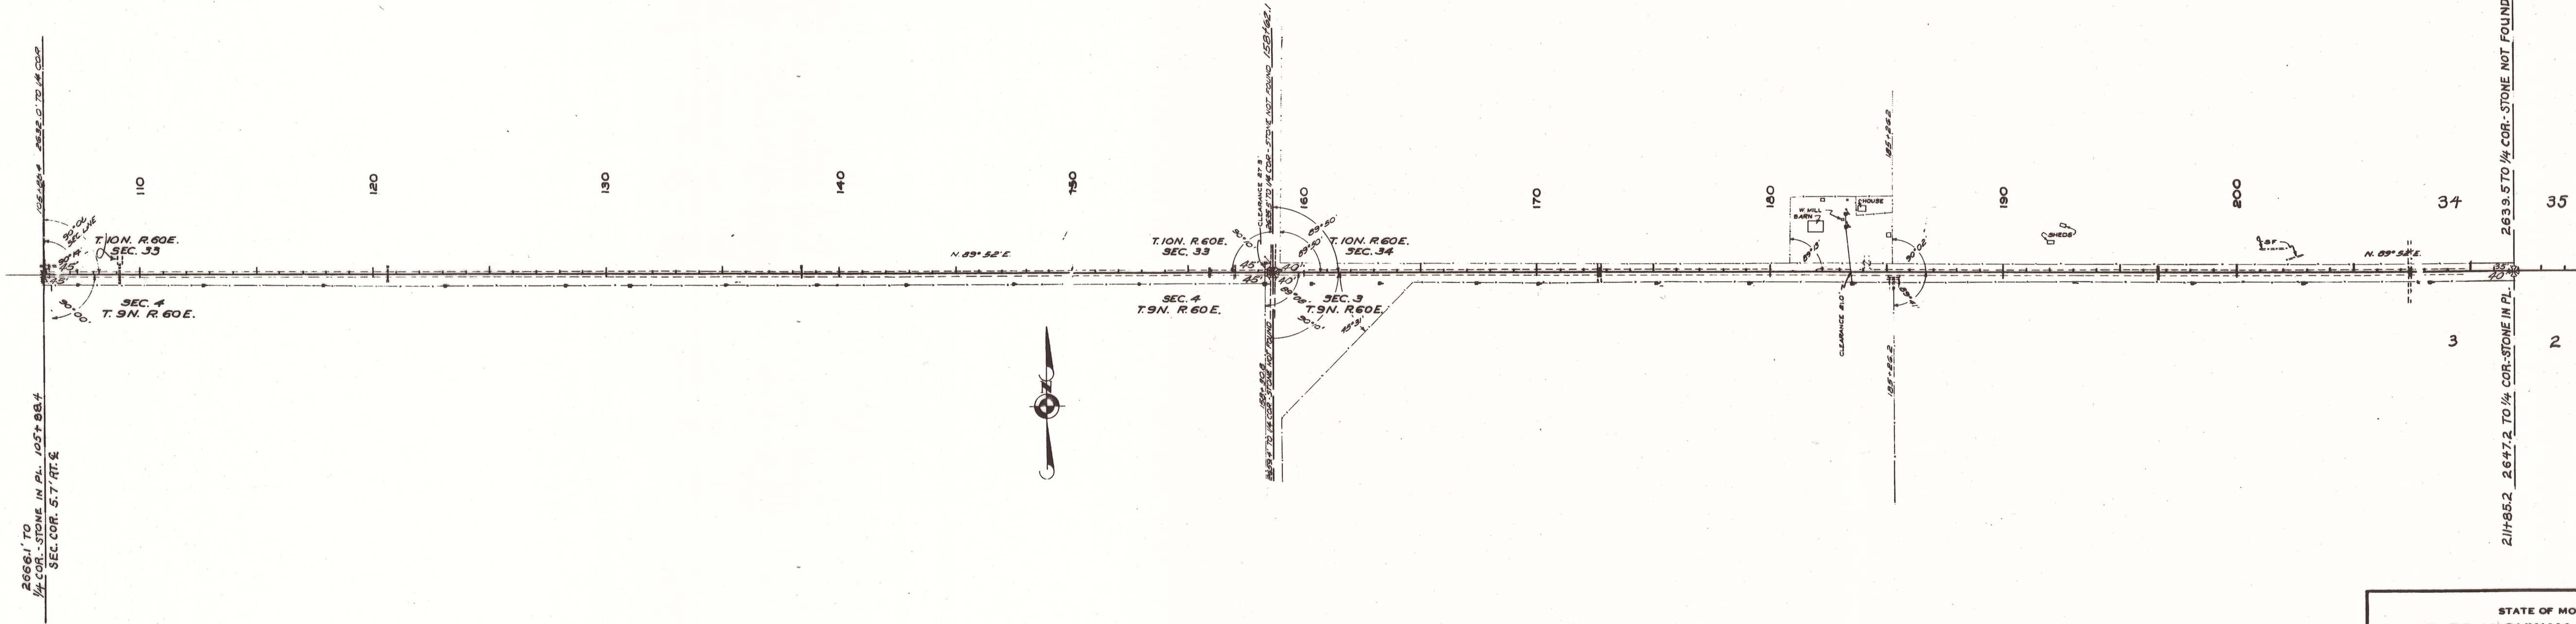

R/W ~ Sta. 0+12.5 to 359+14.8 & Sta. 389+80.7 to 416+28.6
By County Deed - April 24, 1954


STATE OF MONTANA
STATE HIGHWAY COMMISSION
LAND REQUIRED FOR RIGHT OF WAY
FALLON COUNTY
SCALE 1" = 400' MAP COMPLETED

FED. ROAD DIST. NO.	STATE	FED. AID PROJ. NO.	R/W NO.	SHEET NO.	TOTAL SHEETS
8	MONT.	5-130(2)	3130-02	3	4

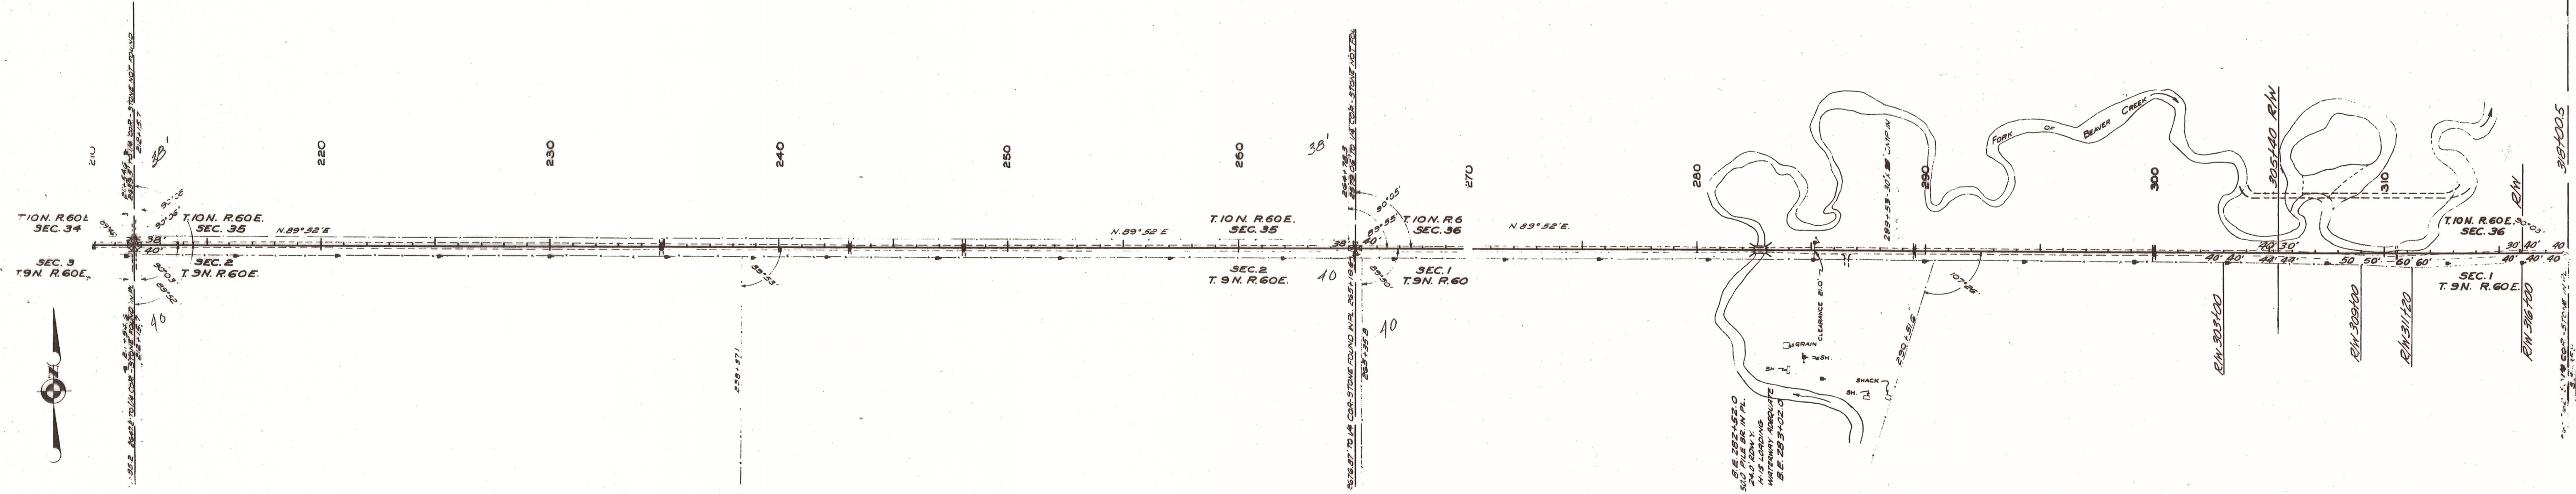

R/W- Sta. 0+12.5 to 359+14.8 & Sta. 389+80.7 to 416+28.6
By County Deed - April 24, 1954

STATE OF MONTANA
STATE HIGHWAY COMMISSION
LAND REQUIRED FOR RIGHT OF WAY
FALLON COUNTY
SCALE 1"=400' MAP COMPLETED

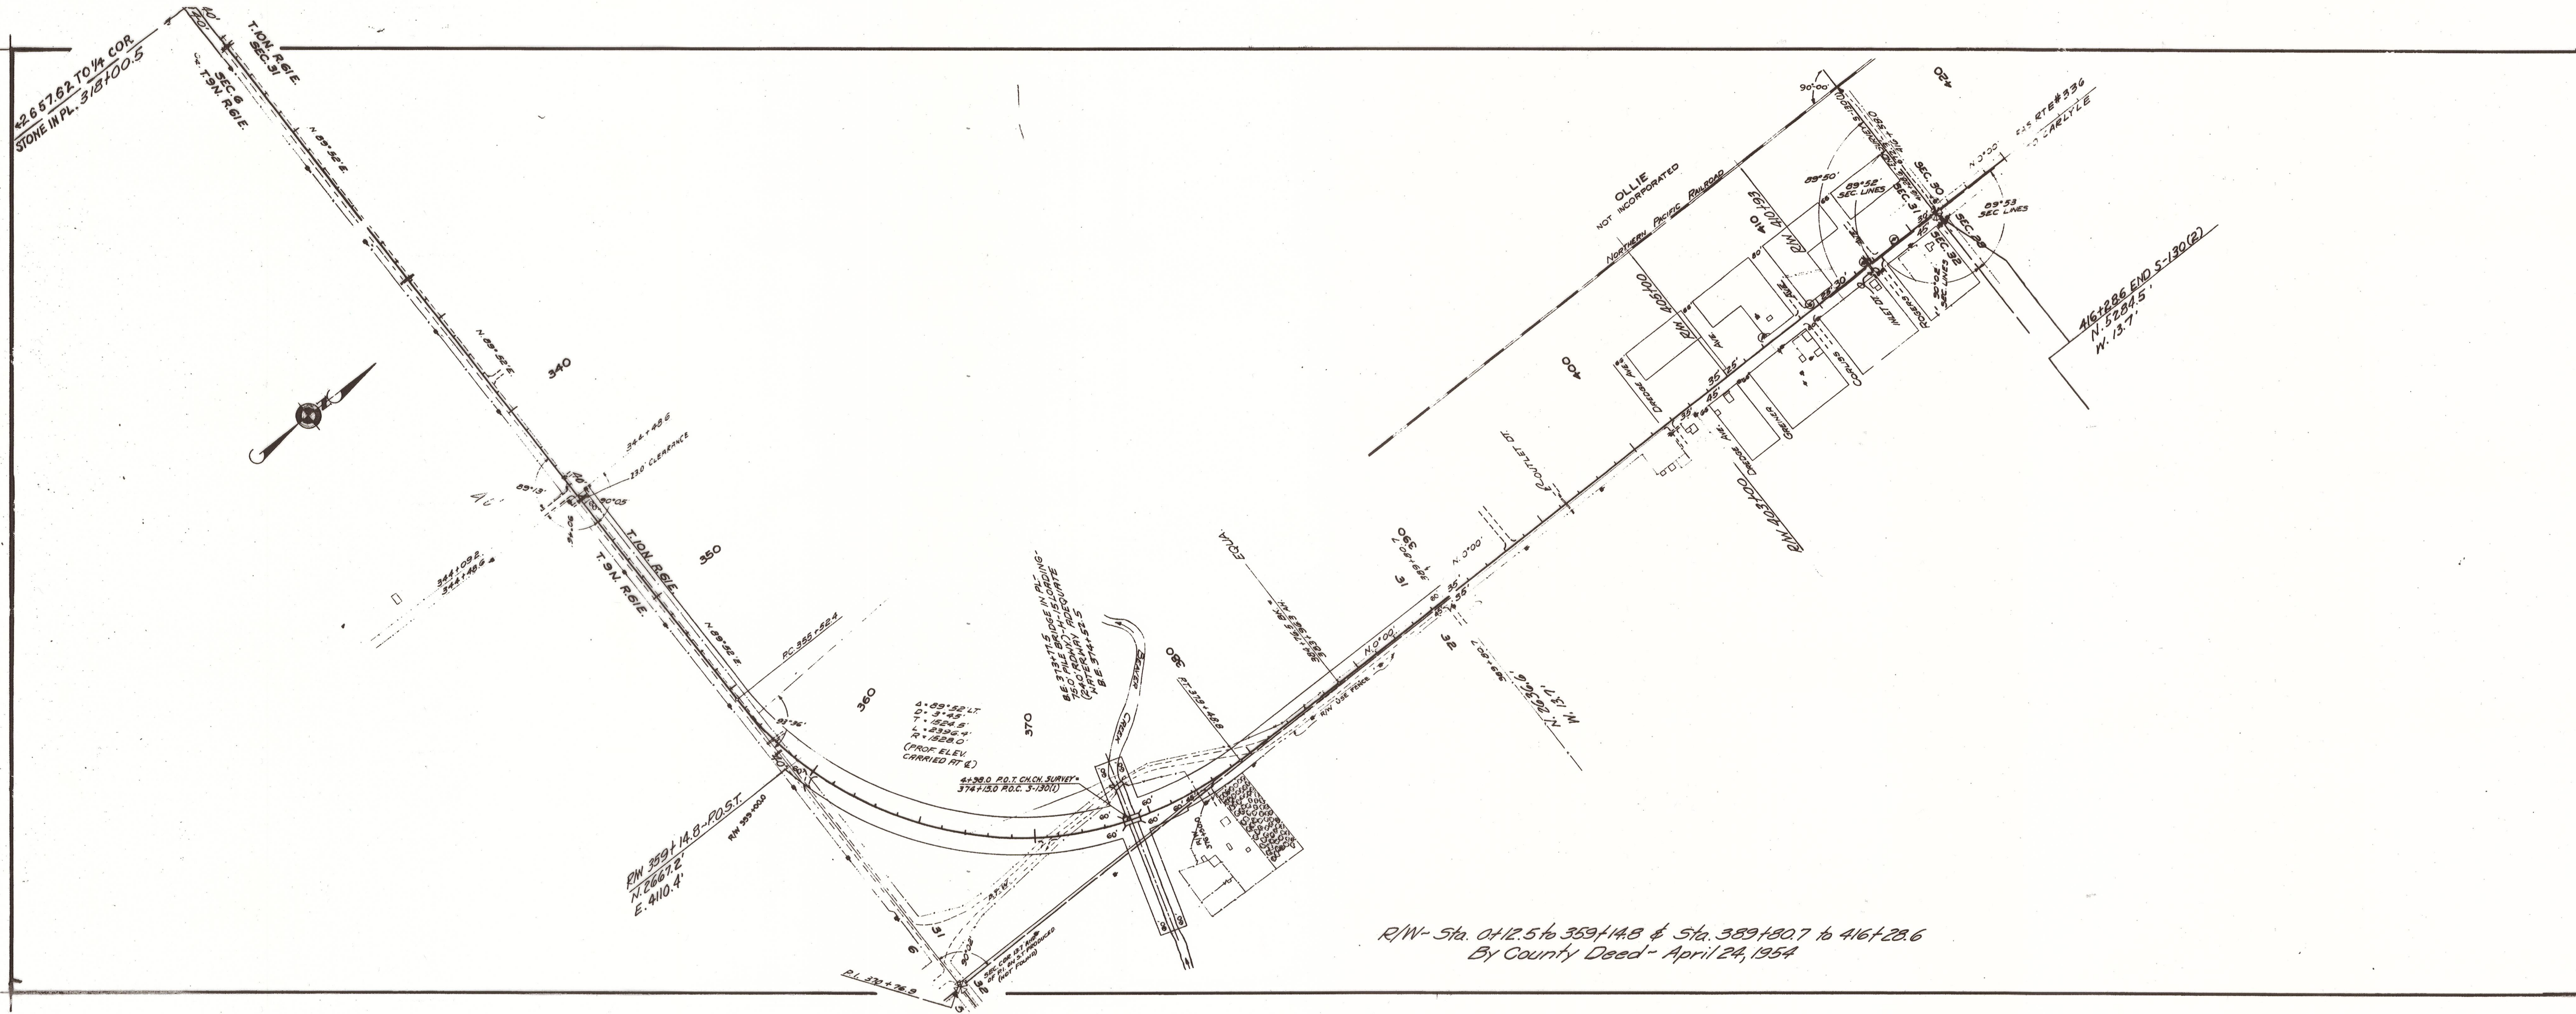

FED. ROAD DIST. NO.	STATE	FED. AID PROJ. NO.	R/W NO.	SHEET NO.	TOTAL SHEETS
8	MONT.	3-130(2)	3130-02	4	4

4 4

STATE OF MONTANA

STATE HIGHWAY COMMISSION

LAND REQUIRED FOR RIGHT OF WAY

FALLON COUNTY

SCALE 1"= 400' MAP COMPLETED

N