

PLANS
NOT
TO
SCALE

FED. ROAD DIST. NO.	STATE	FED. AID PROJ. NO.	R/W NO.	SHEET NO.	TOTAL SHEETS
8	MONT.	5-132(2)	3132-02	1	2

Construction Contract Awarded Dec. 17, 1953



STATE OF MONTANA
STATE HIGHWAY COMMISSION
 PLAT SHOWING LAND
 REQUIRED FOR RIGHT OF WAY
 YELLOWSTONE COUNTY

SCALE 1"= 400' MAP COMPLETED 10-6-53
 DESCRIPTIONS WRITTEN BY J.R. DATE 10-6-53
 DESCRIPTIONS CHECKED BY D.J.N. DATE 10-8-53

APPROVED BY _____ R/W ENGINEER


FED. ROAD DIST. NO.	STATE	FED. AID PROJ. NO.	R/W No.	SHEET NO.	TOTAL SHEETS
8	MONT.	5-132(2)	3132-02	2	5



STATE OF MONTANA
STATE HIGHWAY COMMISSION
 PLAT SHOWING LAND
 REQUIRED FOR RIGHT OF WAY
 YELLOWSTONE COUNTY

SCALE 1"= 400' MAP COMPLETED 10-7-53
 DESCRIPTIONS WRITTEN BY J.R. DATE 10-7-53
 DESCRIPTIONS CHECKED BY D.J.N. DATE 10-8-53

APPROVED BY _____ R/W ENGINEER

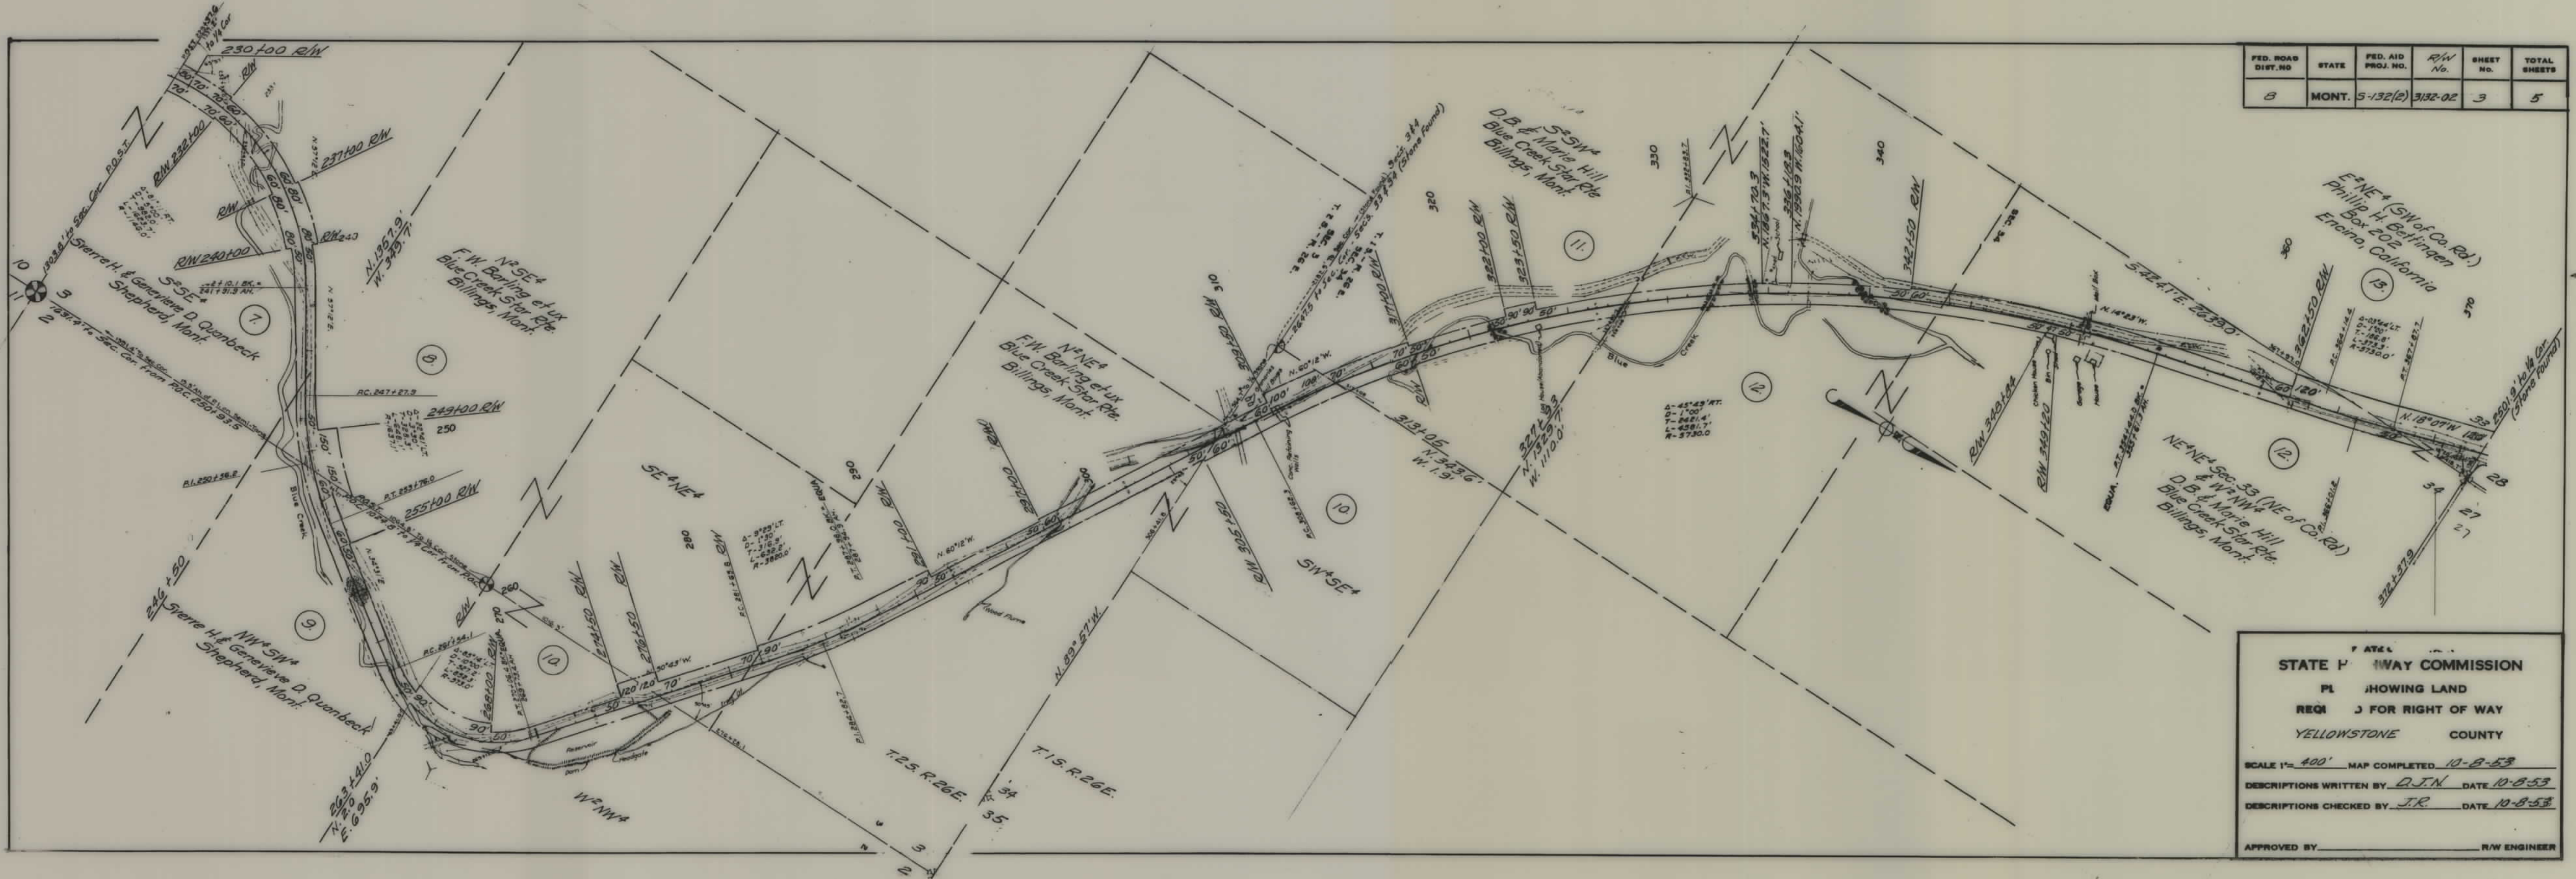


FED. ROAD DIST. NO.	STATE	FED. AID PROJ. NO.	R/W No.	SHEET NO.	TOTAL SHEETS
8	MONT.	5-132(2)	3132-02	3	5

STATE HIGHWAY COMMISSION
PL SHOWING LAND
REQ J FOR RIGHT OF WAY
YELLOWSTONE COUNTY

SCALE 1"= 400' MAP COMPLETED 10-8-53
DESCRIPTIONS WRITTEN BY D.J.N. DATE 10-8-53
DESCRIPTIONS CHECKED BY J.R. DATE 10-8-53
APPROVED BY _____ R/W ENGINEER


FED. ROAD DIST. NO.	STATE	FED. AID PROJ. NO.	R/W No.	SHEET NO.	TOTAL SHEETS
0	MONT.	S-132(2)	3132-02	4	5

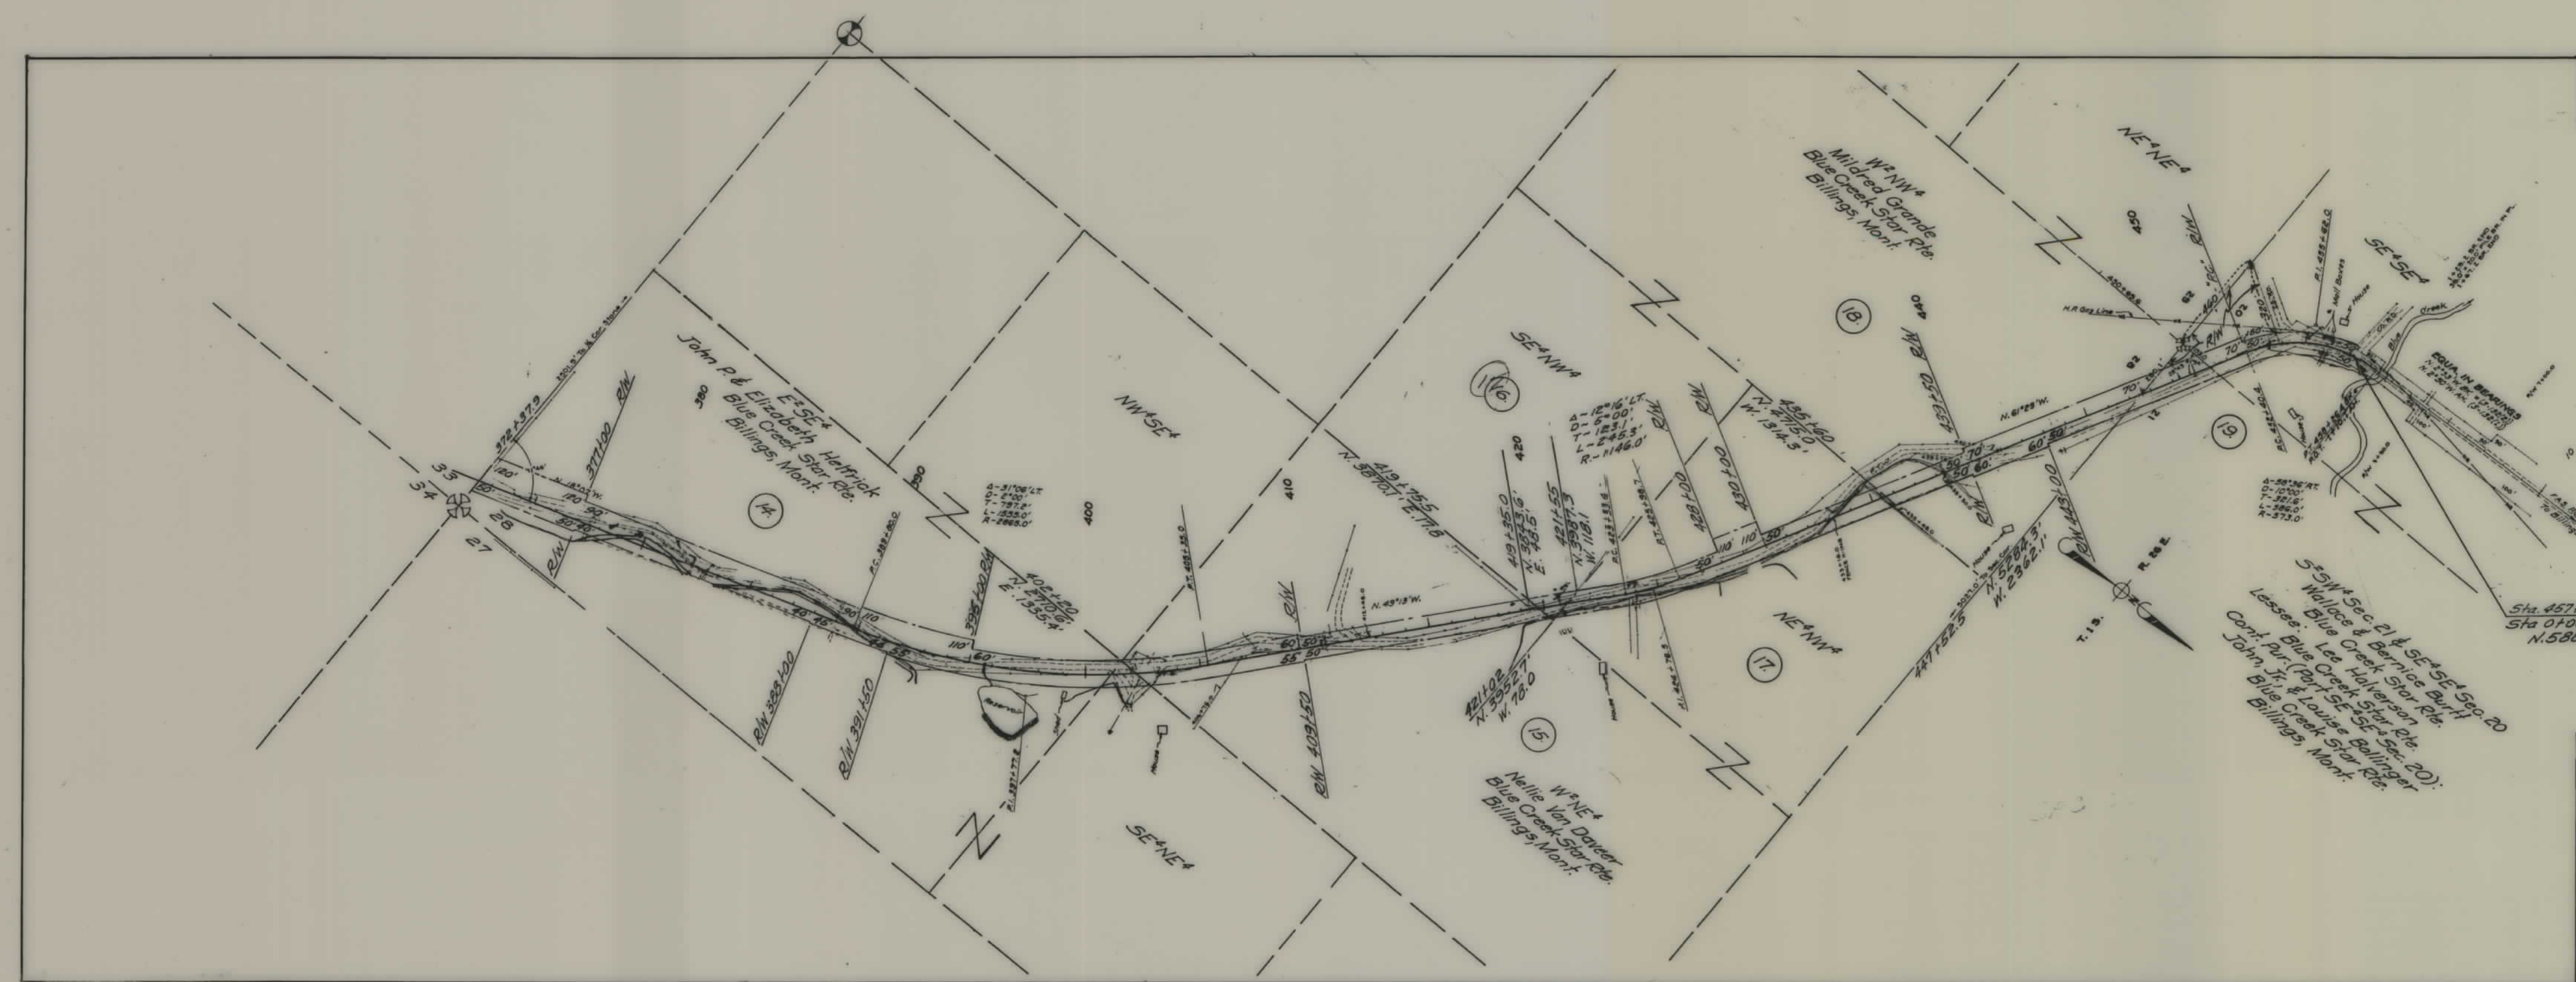

Sta 457+16.5 P.O.G. End S-132(2) =
Sta 0+00.0 P.O.S.T. Beg S-132(1)
N. 58° 16' 16.1" W. 3073.5'

STATE OF MONTANA
STATE HIGHWAY COMMISSION
PLAT SHOWING LAND
REQUIRED FOR RIGHT OF WAY
YELLOWSTONE COUNTY

SCALE 1"= 400' MAP COMPLETED 10-6-53
DESCRIPTIONS WRITTEN BY D.J.N. DATE 10-6-53
DESCRIPTIONS CHECKED BY J.R. DATE 10-7-53
APPROVED BY _____ R/W ENGINEER

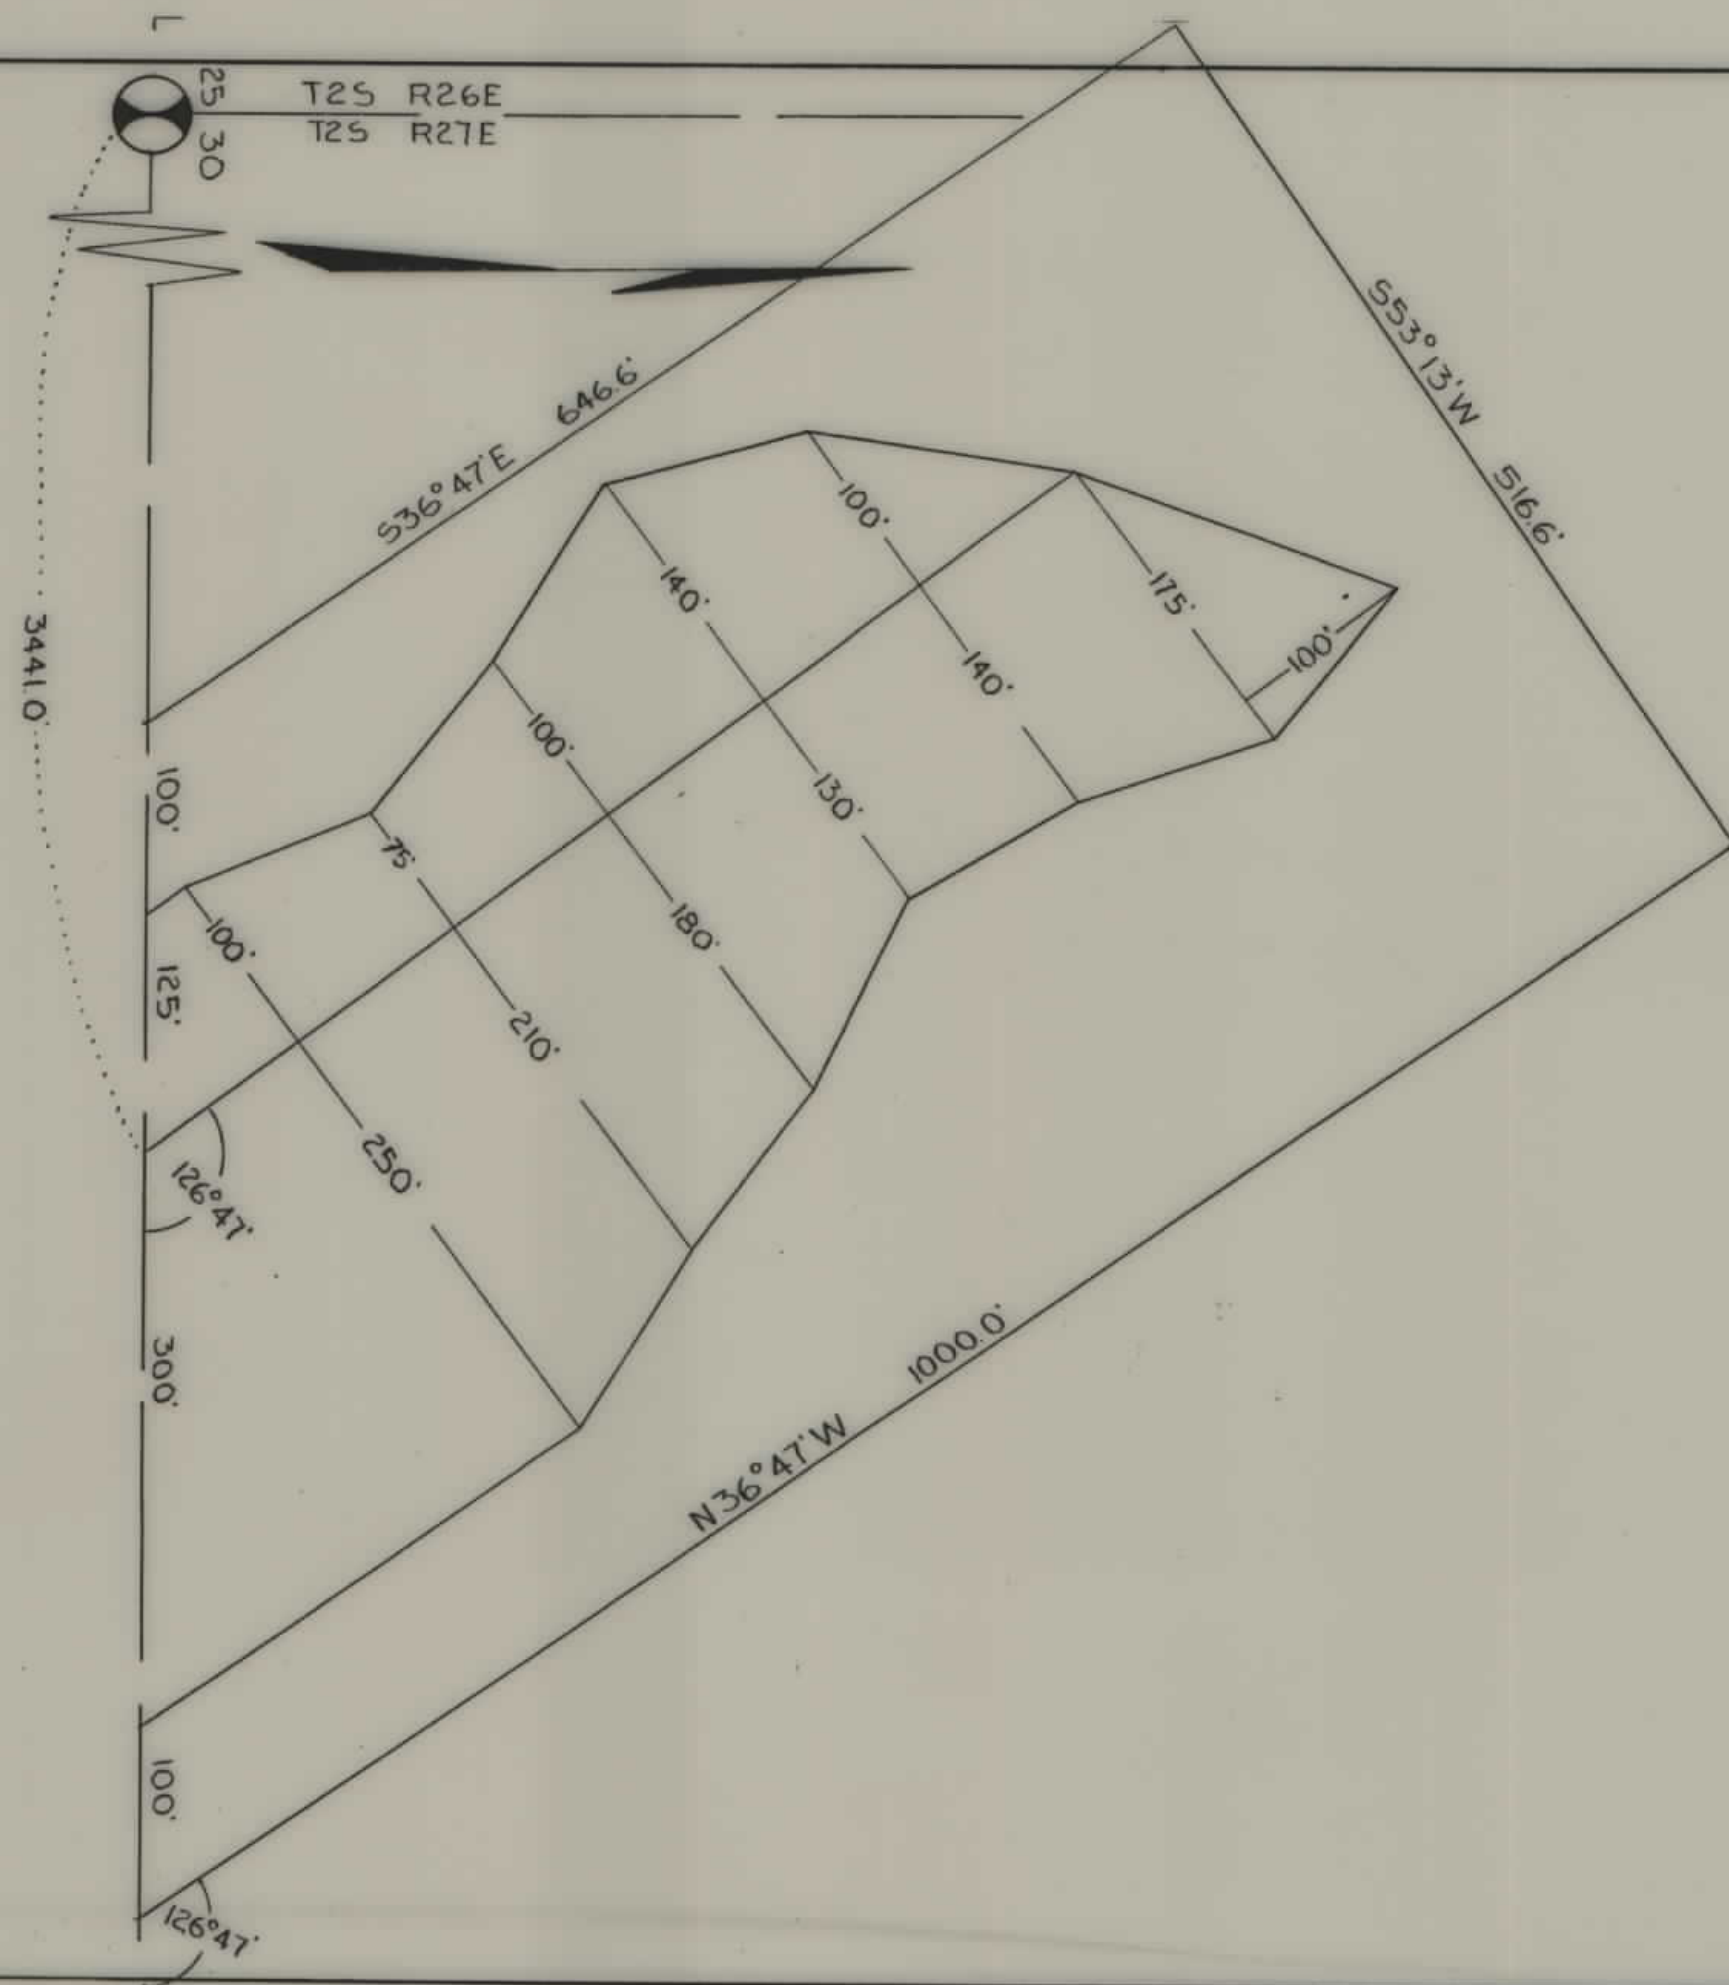

M5#1
 CROW INDIAN ALLOTMENT #1827
 OWNER: NATHELLE YOUNG SWALLOW
 ST. XAVIER, MONTANA
 NE 1/4 SEC. 30, T1S, R27E.
 LEASED TO: JOHN HELFRICK
 BLUE CREEK ROUTE
 BILLINGS, MONTANA
 LAB. NO. 214421-2-3-4-5
 ACRES- 9.76

FED. ROAD DIST. NO.	STATE	FED. AID PROJ. NO.	R/W NO.	SHEET NO.	TOTAL SHEETS
8	MONT.	5-132(2)	3132-02	5	5

MAPS MADE _____
 MAPS REVISED _____
 MAPS TO BUR. PUB. ROADS _____
 MAPS COMPLETED _____

STATE OF MONTANA
 STATE HIGHWAY COMMISSION
 LAND REQUIRED FOR RIGHT OF WAY
 YELLOWSTONE COUNTY
 SCALE 1"=100' MAP APPROVED BY _____