



PLANS
NOT
TO
SCALE

FED. ROAD DIST. NO.	STATE	FED. AID PROJ. NO.		SHEET NO.	TOTAL SHEETS
8	MONT.	S 139(1)	3139(1)	1	5

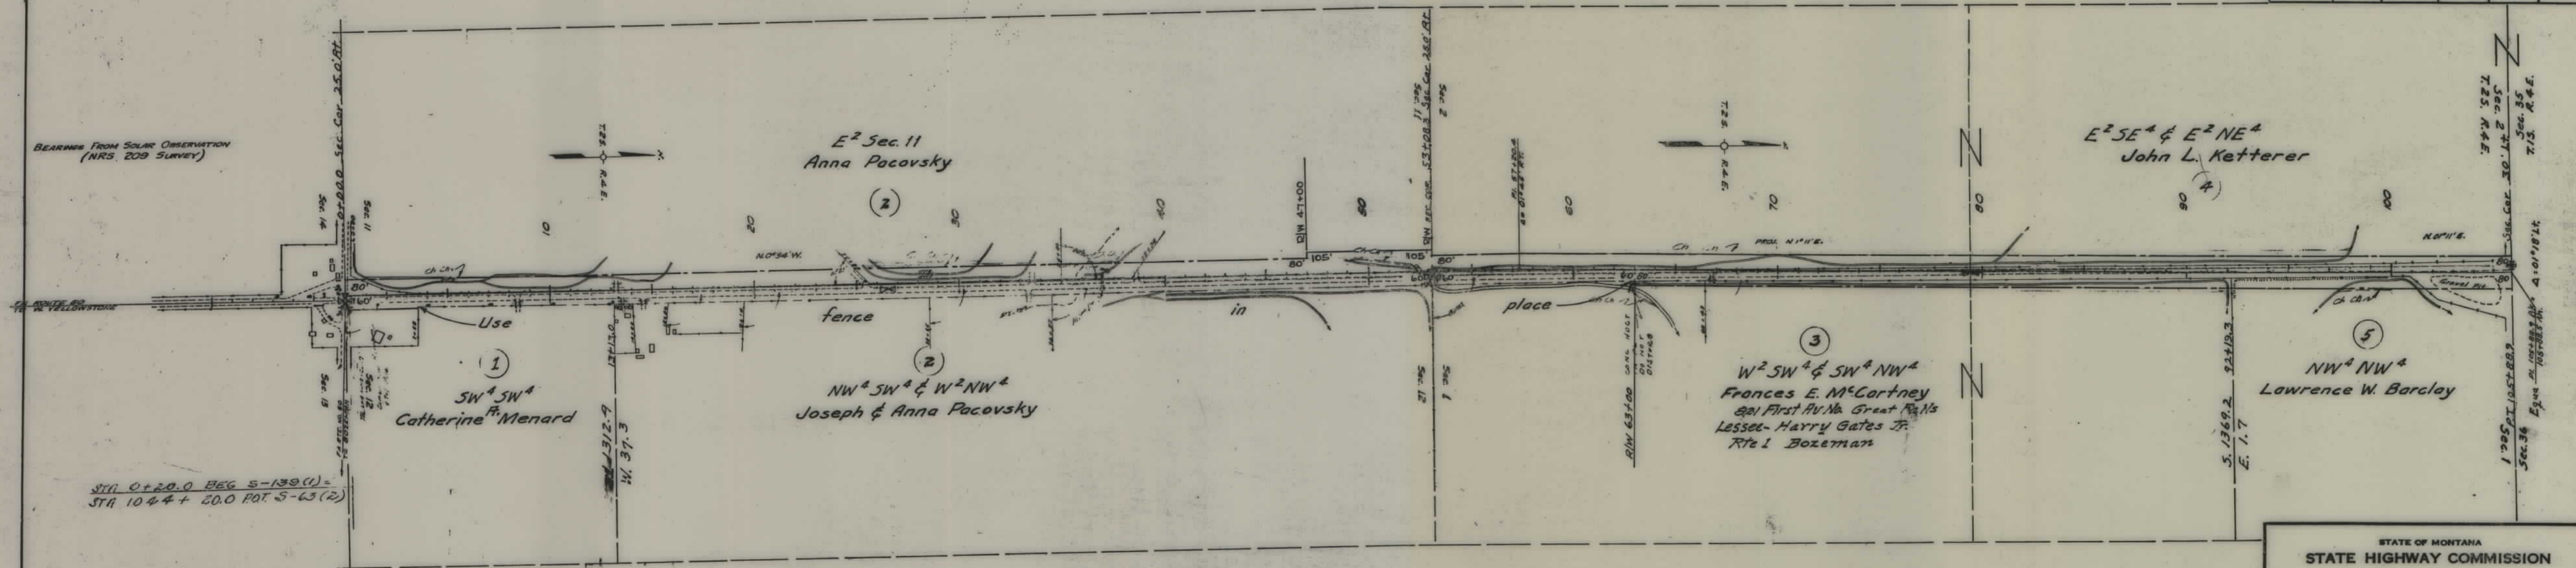

FED. ROAD DIST. NO.	STATE	FED. AID PROJ. NO.	R/W NO.	SHEET NO.	TOTAL SHEETS
5	MONT.	139(1)	3139-01	2	5

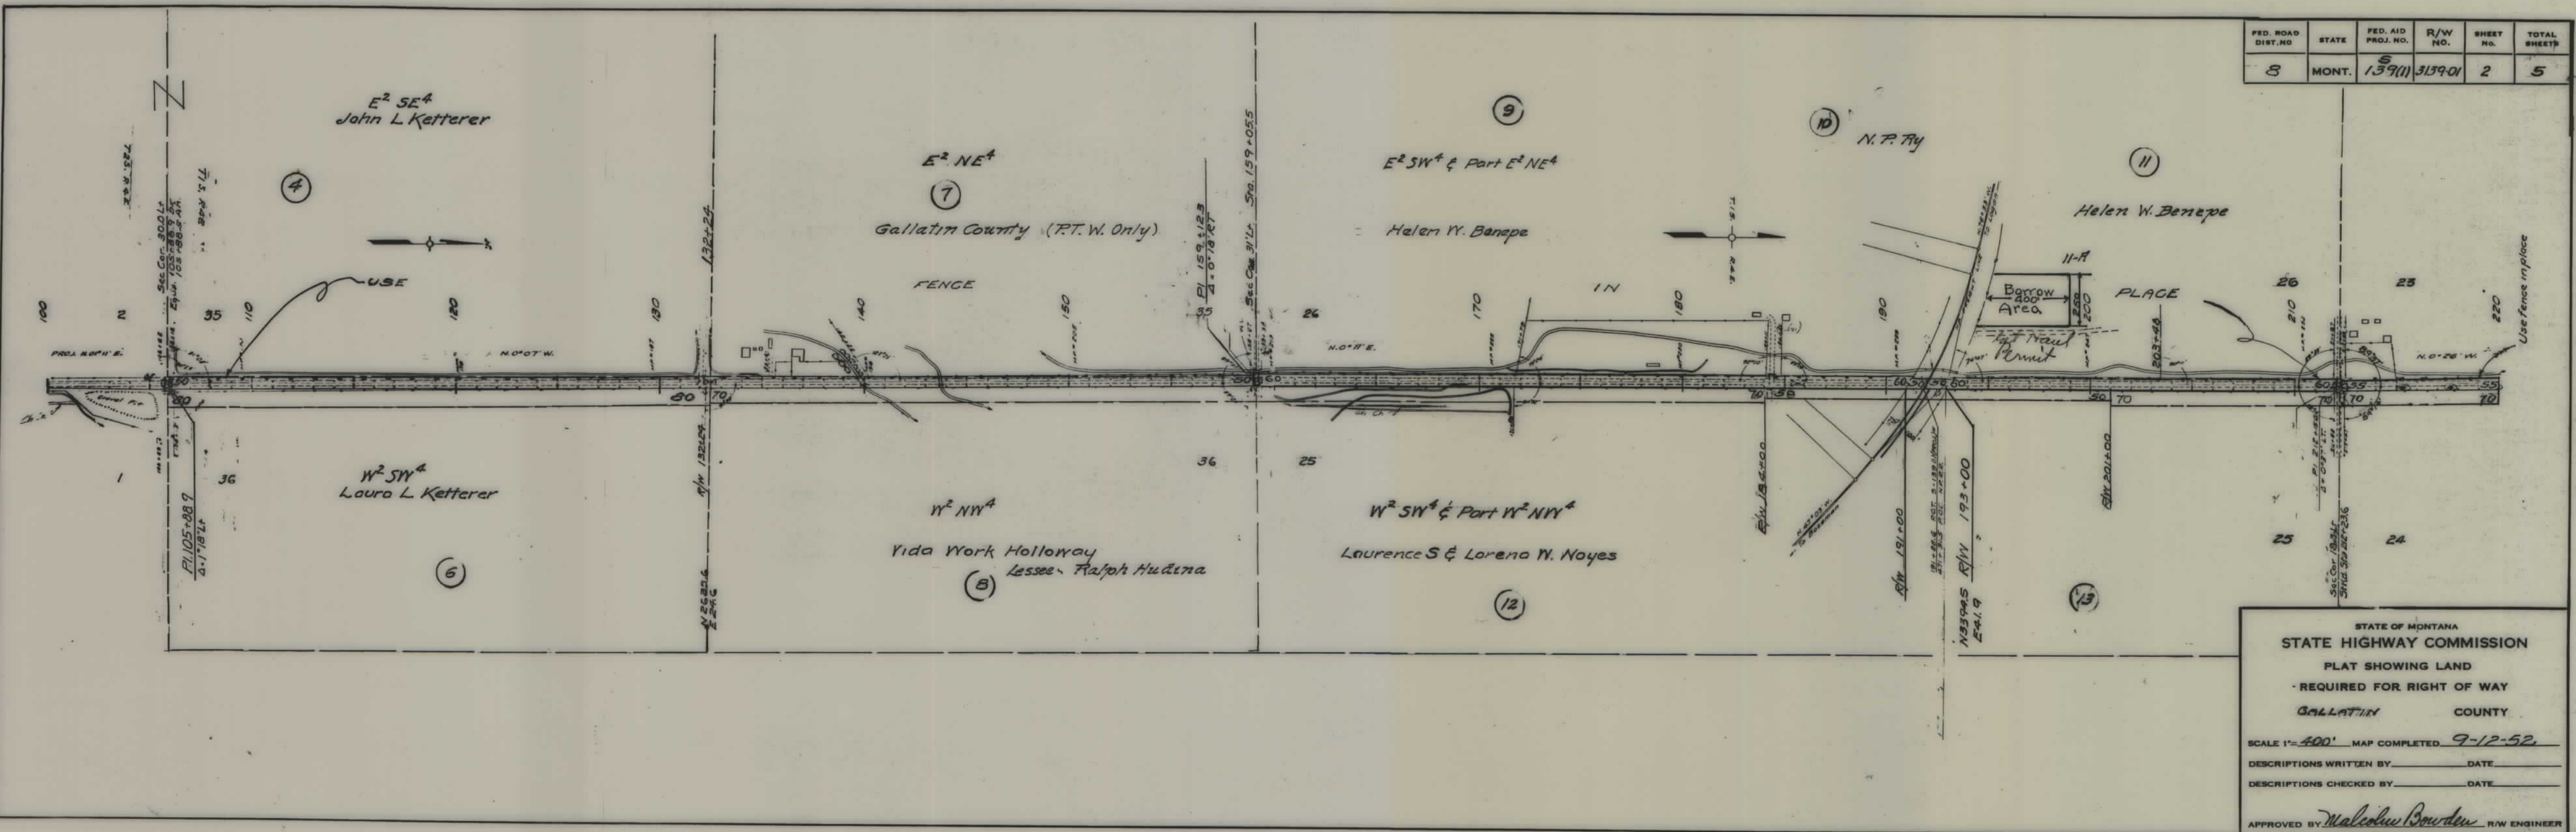

STATE OF MONTANA
 STATE HIGHWAY COMMISSION
 PLAT SHOWING LAND
 REQUIRED FOR RIGHT OF WAY
 GALLATIN COUNTY


SCALE 1"=400' MAP COMPLETED 9-12-52

DESCRIPTIONS WRITTEN BY _____ DATE _____

DESCRIPTIONS CHECKED BY _____ DATE _____

APPROVED BY Malcolm Bowden R/W ENGINEER

FED. ROAD DIST. NO.	STATE	FED. AID PROJ. NO.	R/W NO.	SHEET NO.	TOTAL SHEETS
5	MONT.	13901	313901	3	5

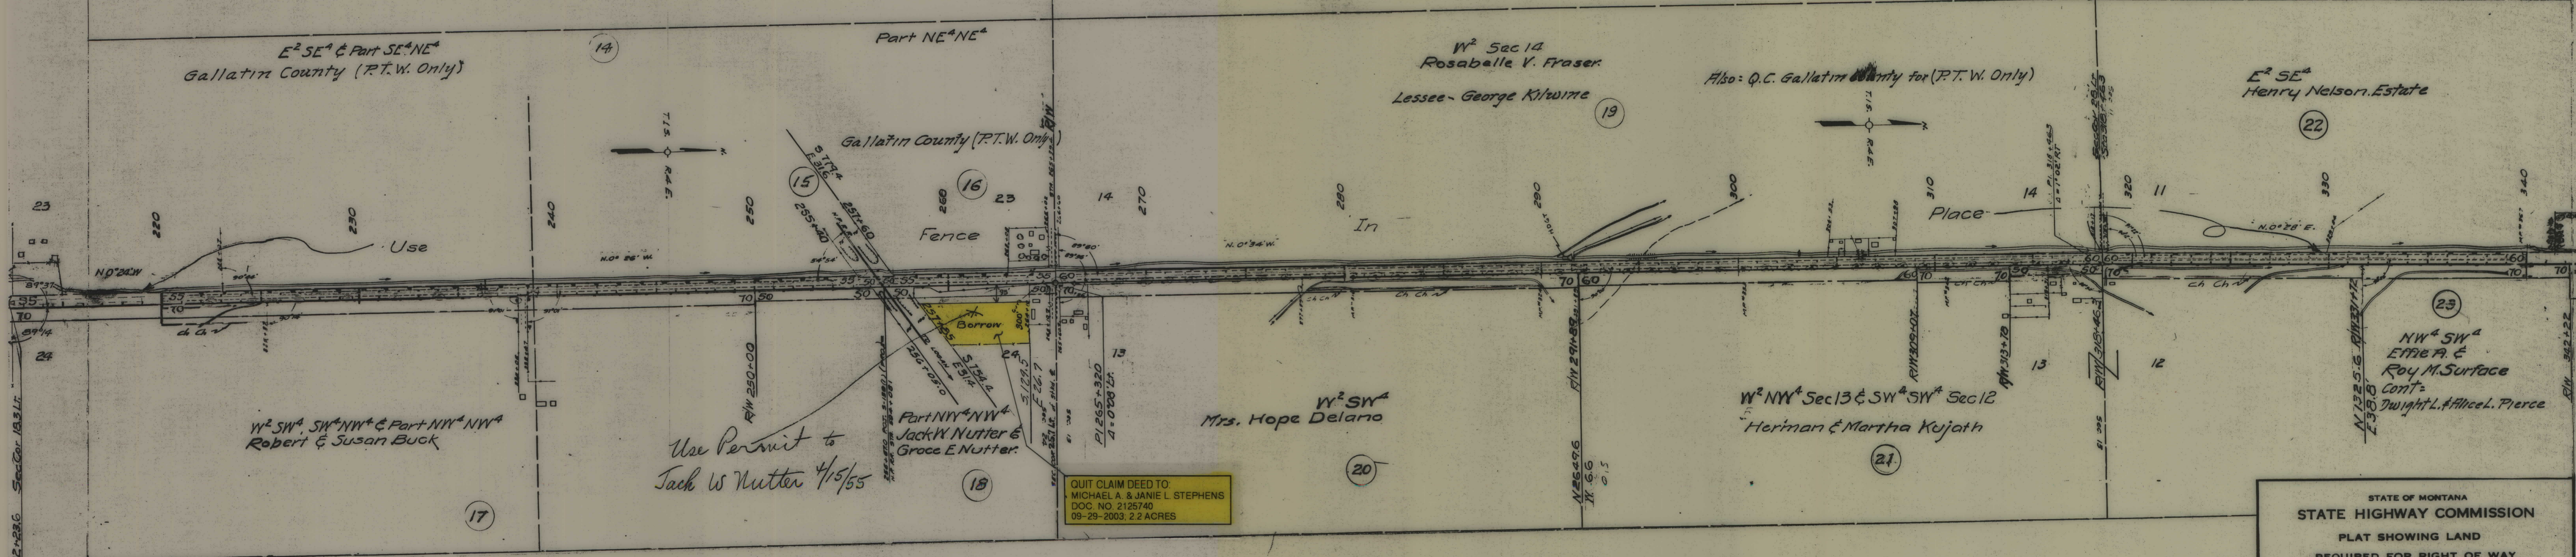

QUIT CLAIM DEED TO:
MICHAEL A. & JANIE L. STEPHENS
DOC. NO. 2125740
09-29-2003, 2.2 ACRES

STATE OF MONTANA
STATE HIGHWAY COMMISSION
PLAT SHOWING LAND
REQUIRED FOR RIGHT OF WAY
GALLATIN COUNTY

SCALE 1"=400 MAP COMPLETED 9-12-52



DESCRIPTIONS WRITTEN BY _____ DATE _____

DESCRIPTIONS CHECKED BY _____ DATE _____


APPROVED BY *Malcolm Bowden* R/W ENGINEER

Sta 212+23.6 Sec 14, 15, 16


FED. ROAD DIST. NO.	STATE	FED. AID PROJ. NO.	R/W No.	SHEET No.	TOTAL SHEETS
5	MONT.	139(1)	3139-01	4	5

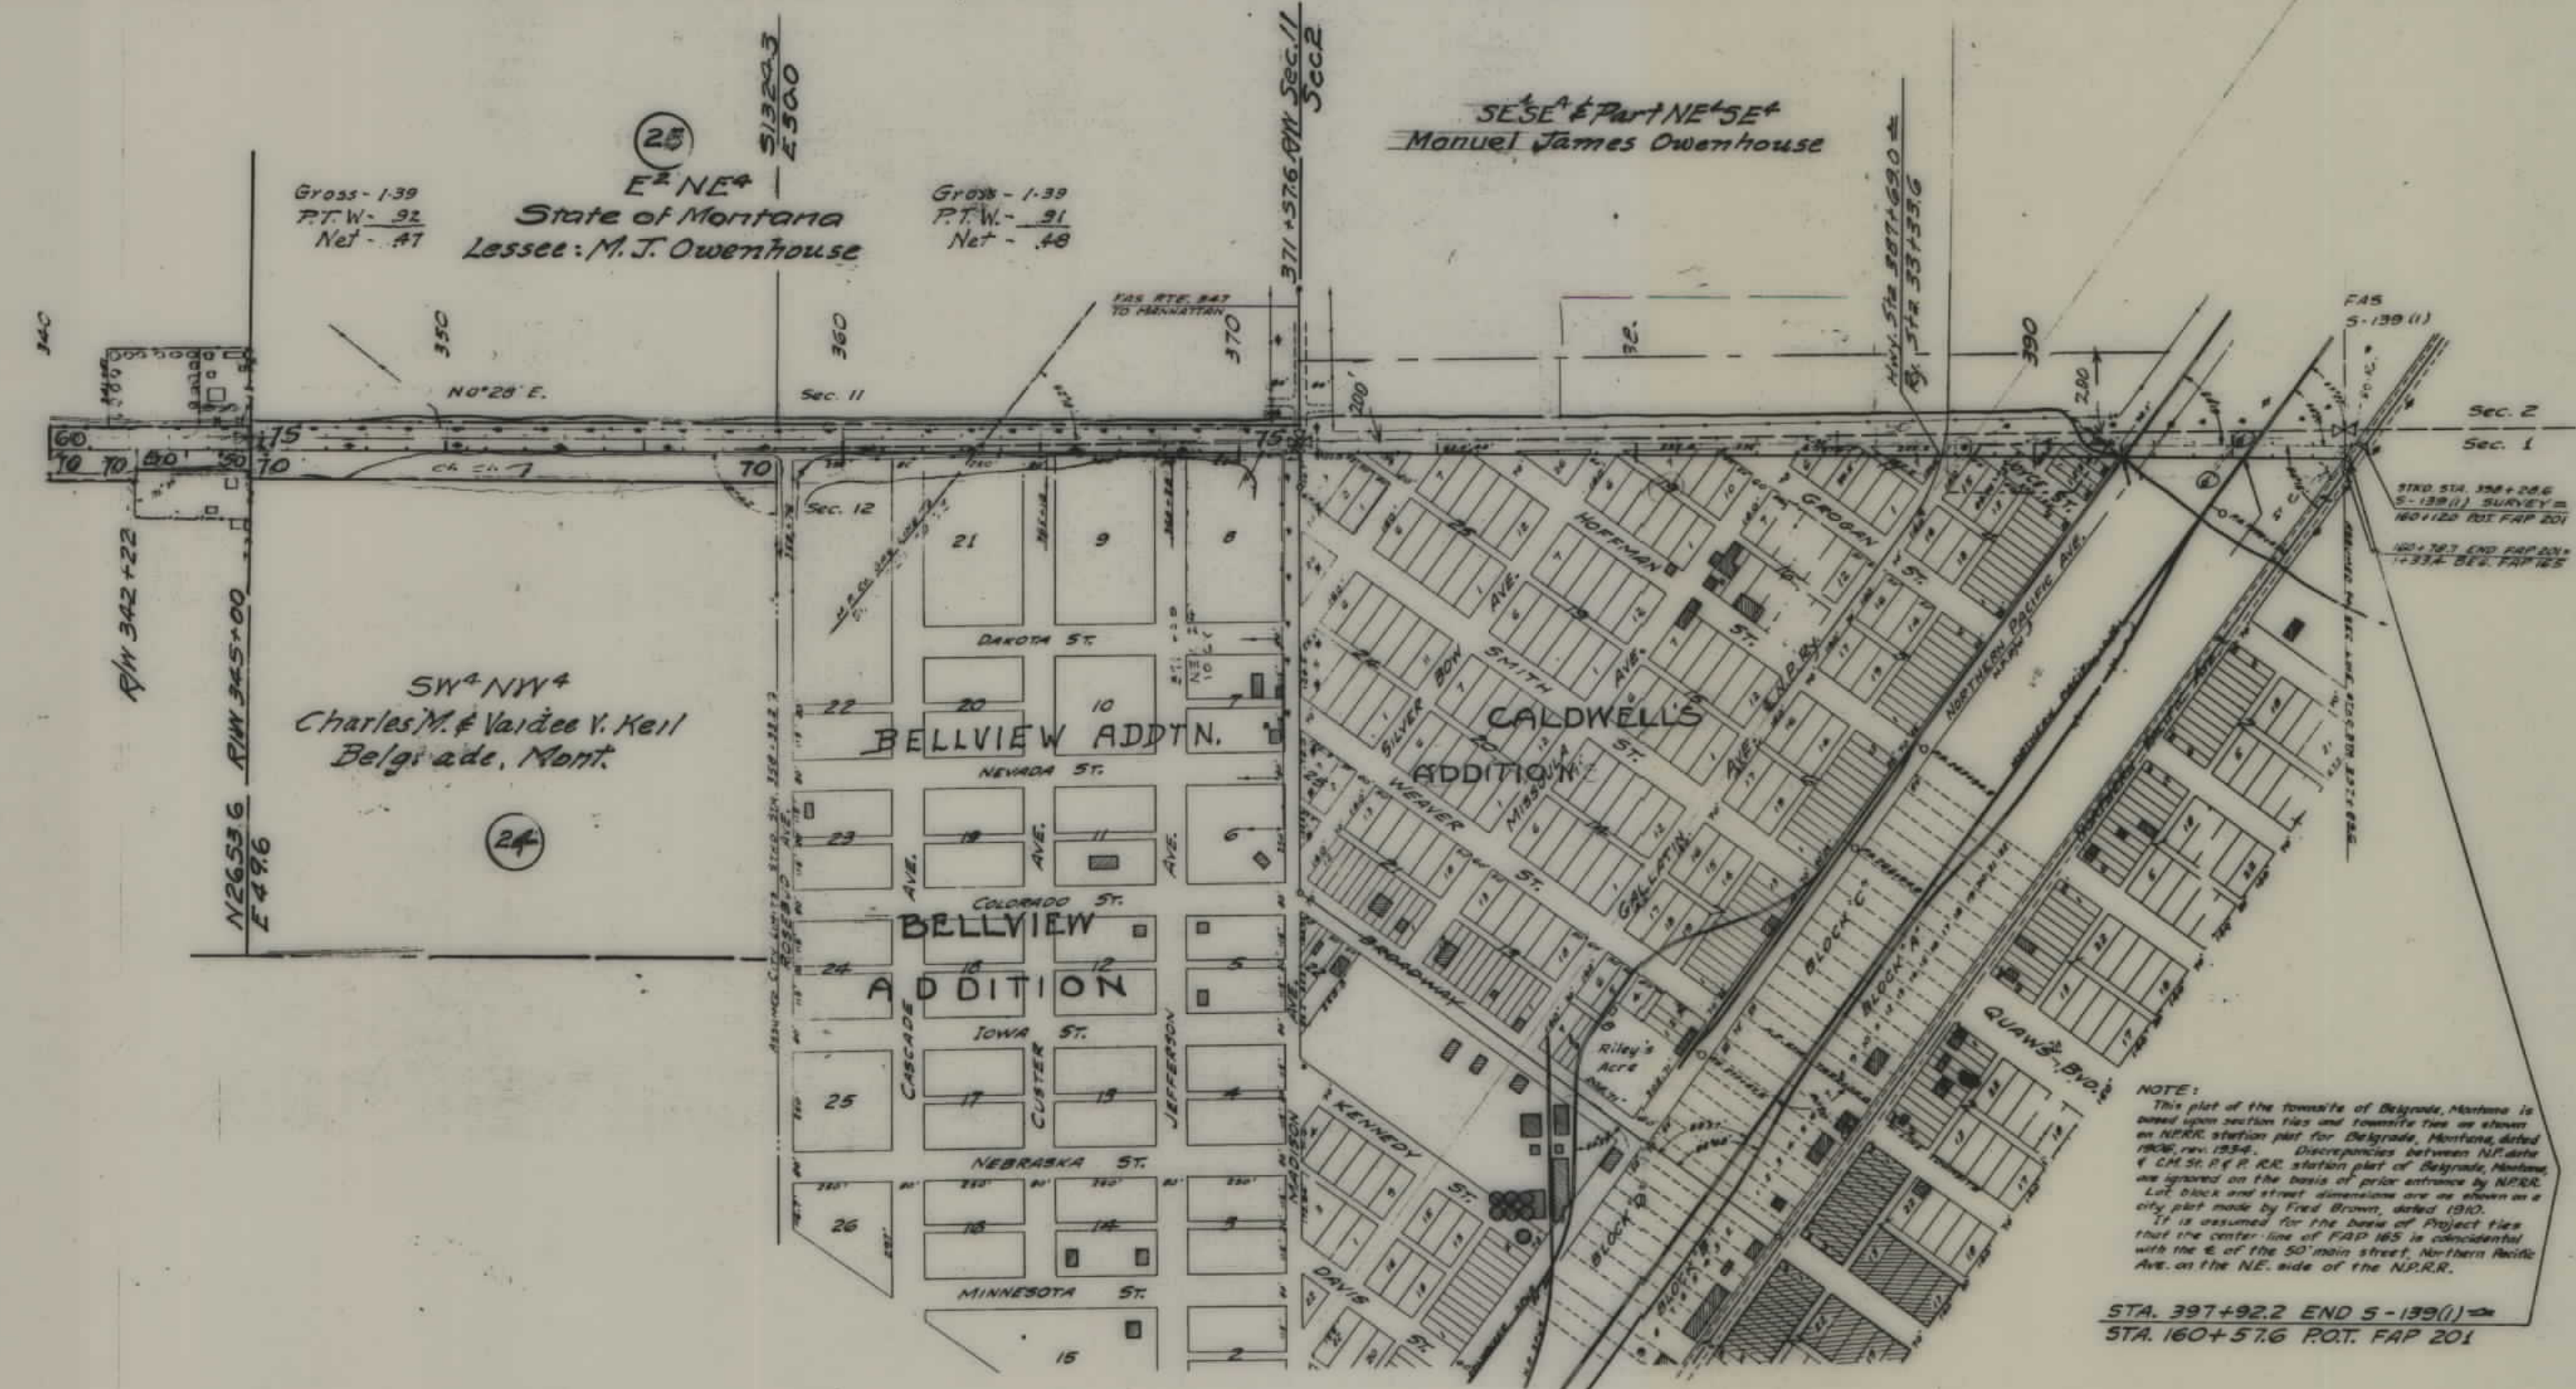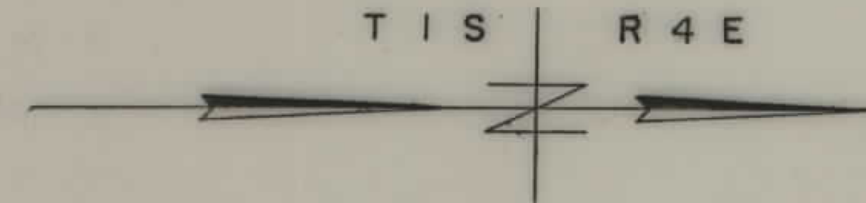

STATE OF MONTANA
 STATE HIGHWAY COMMISSION
 PLAT SHOWING LAND
 REQUIRED FOR RIGHT OF WAY
 Gallatin COUNTY
 SCALE 1"=400' MAP COMPLETED 9/12/52
 DESCRIPTIONS WRITTEN BY _____ DATE _____
 DESCRIPTIONS CHECKED BY _____ DATE _____
 APPROVED BY Malcolm Bowden R/W ENGINEER

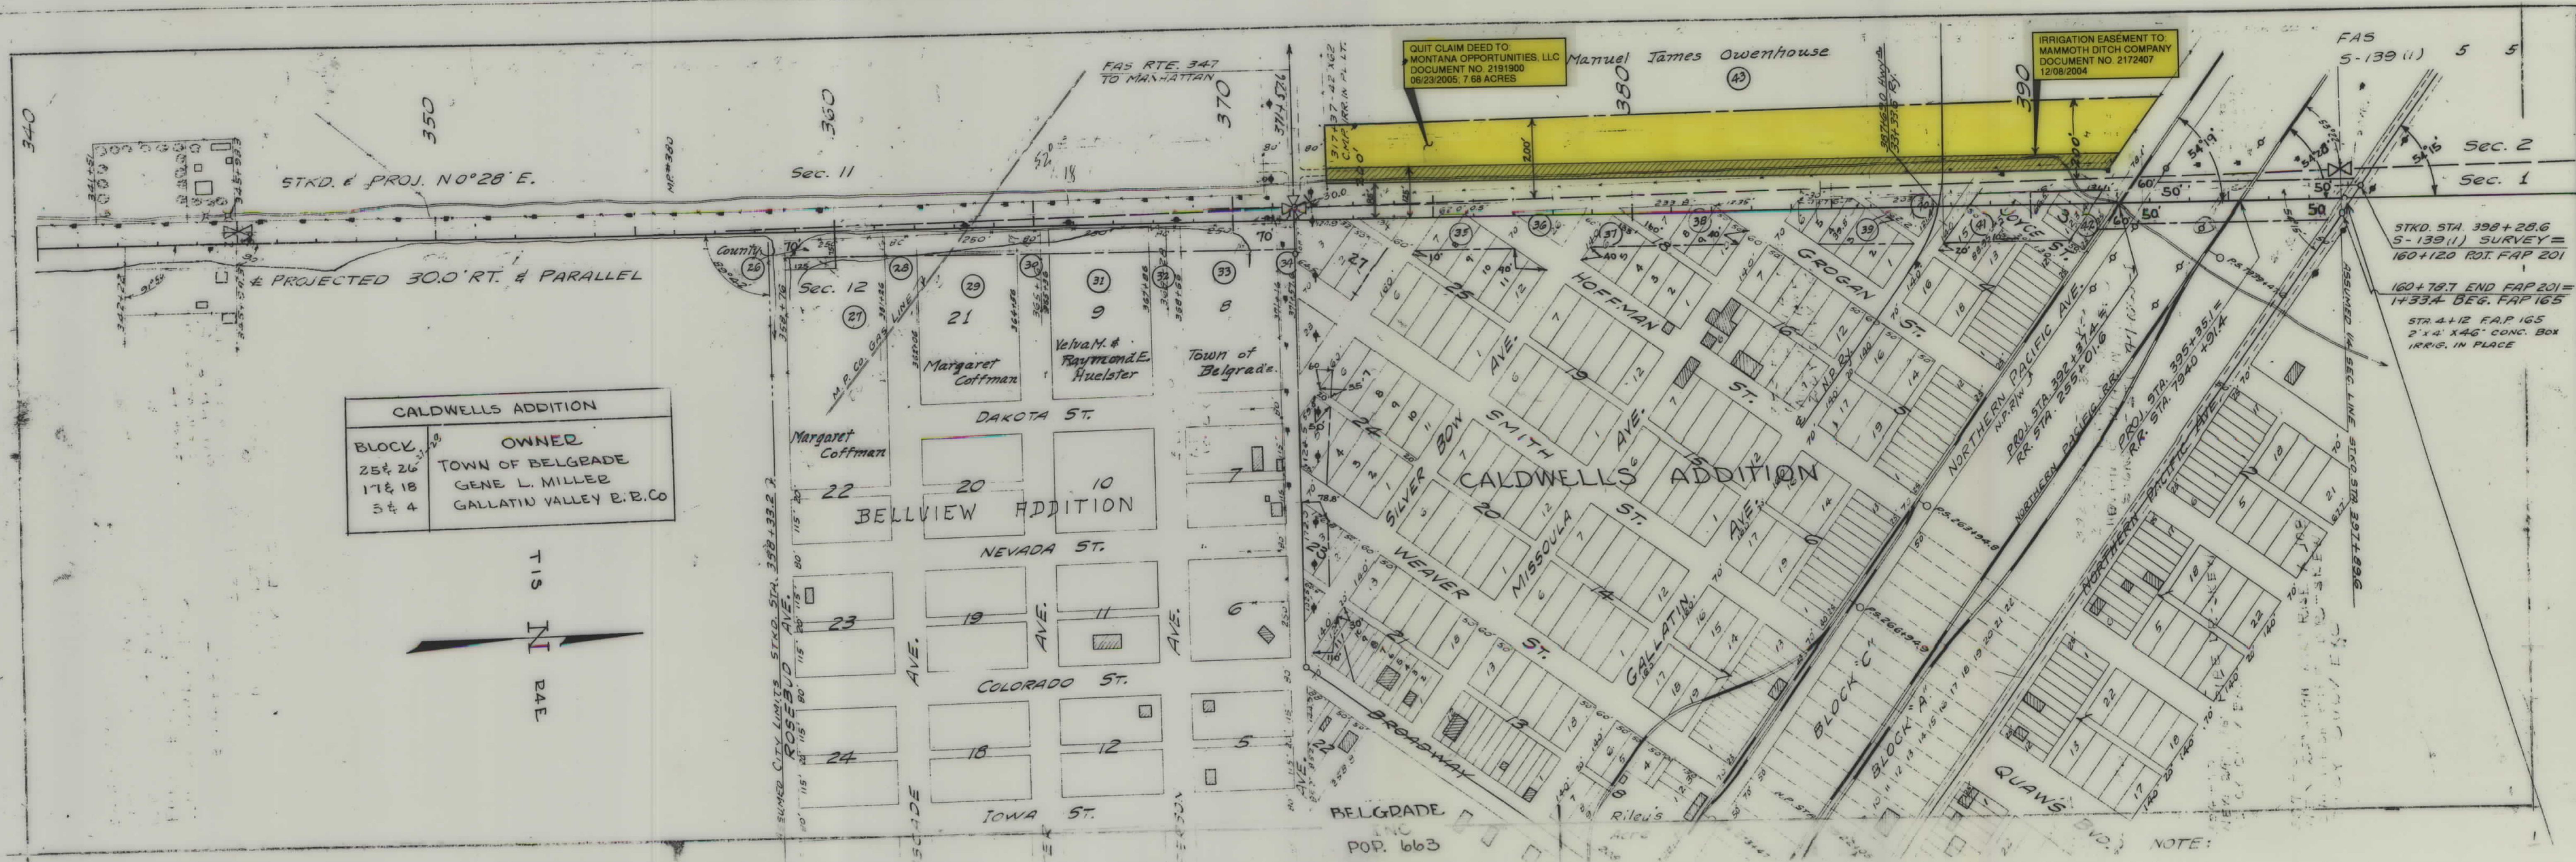

CALDWELLS ADDITION	
BLOCK	OWNER
25 & 26	TOWN OF BELGRADE
17 & 18	GENE L. MILLER
3 & 4	GALLATIN VALLEY R.R. CO.

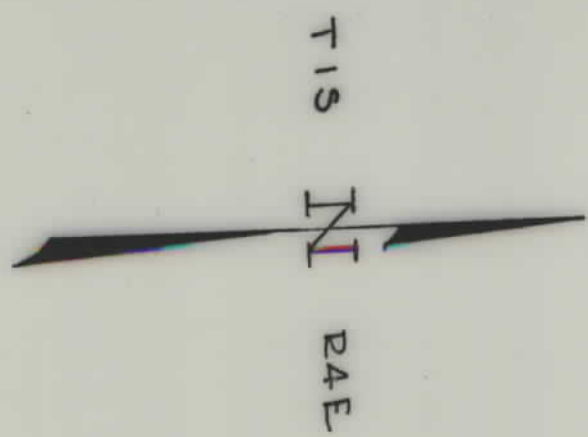

QUIT CLAIM DEED TO
MONTANA OPPORTUNITIES, LLC
DOCUMENT NO. 2191900
06/23/2005, 7.68 ACRES

IRRIGATION EASEMENT TO
MAMMOTH DITCH COMPANY
DOCUMENT NO. 2172407
12/08/2004

STKD. STA. 398+28.6
S-139(1) SURVEY=
160+120 ROT. FAP 201

160+78.7 END FAP 201=
1+33.4 BEG. FAP 165

STA. 4+12 FAP 165
2'x4'x46" CONC. BOX
IRRIG. IN PLACE

4