


PLANS
NOT
TO
SCALE

FED. ROAD DIST. NO.	STATE	FED. AID PROJ. NO.	R/W NO.	SHEET NO.	TOTAL SHEETS
8	MONT.	5155(3)	3155-03	1	3

Construction Contract Awarded May 20, 1953

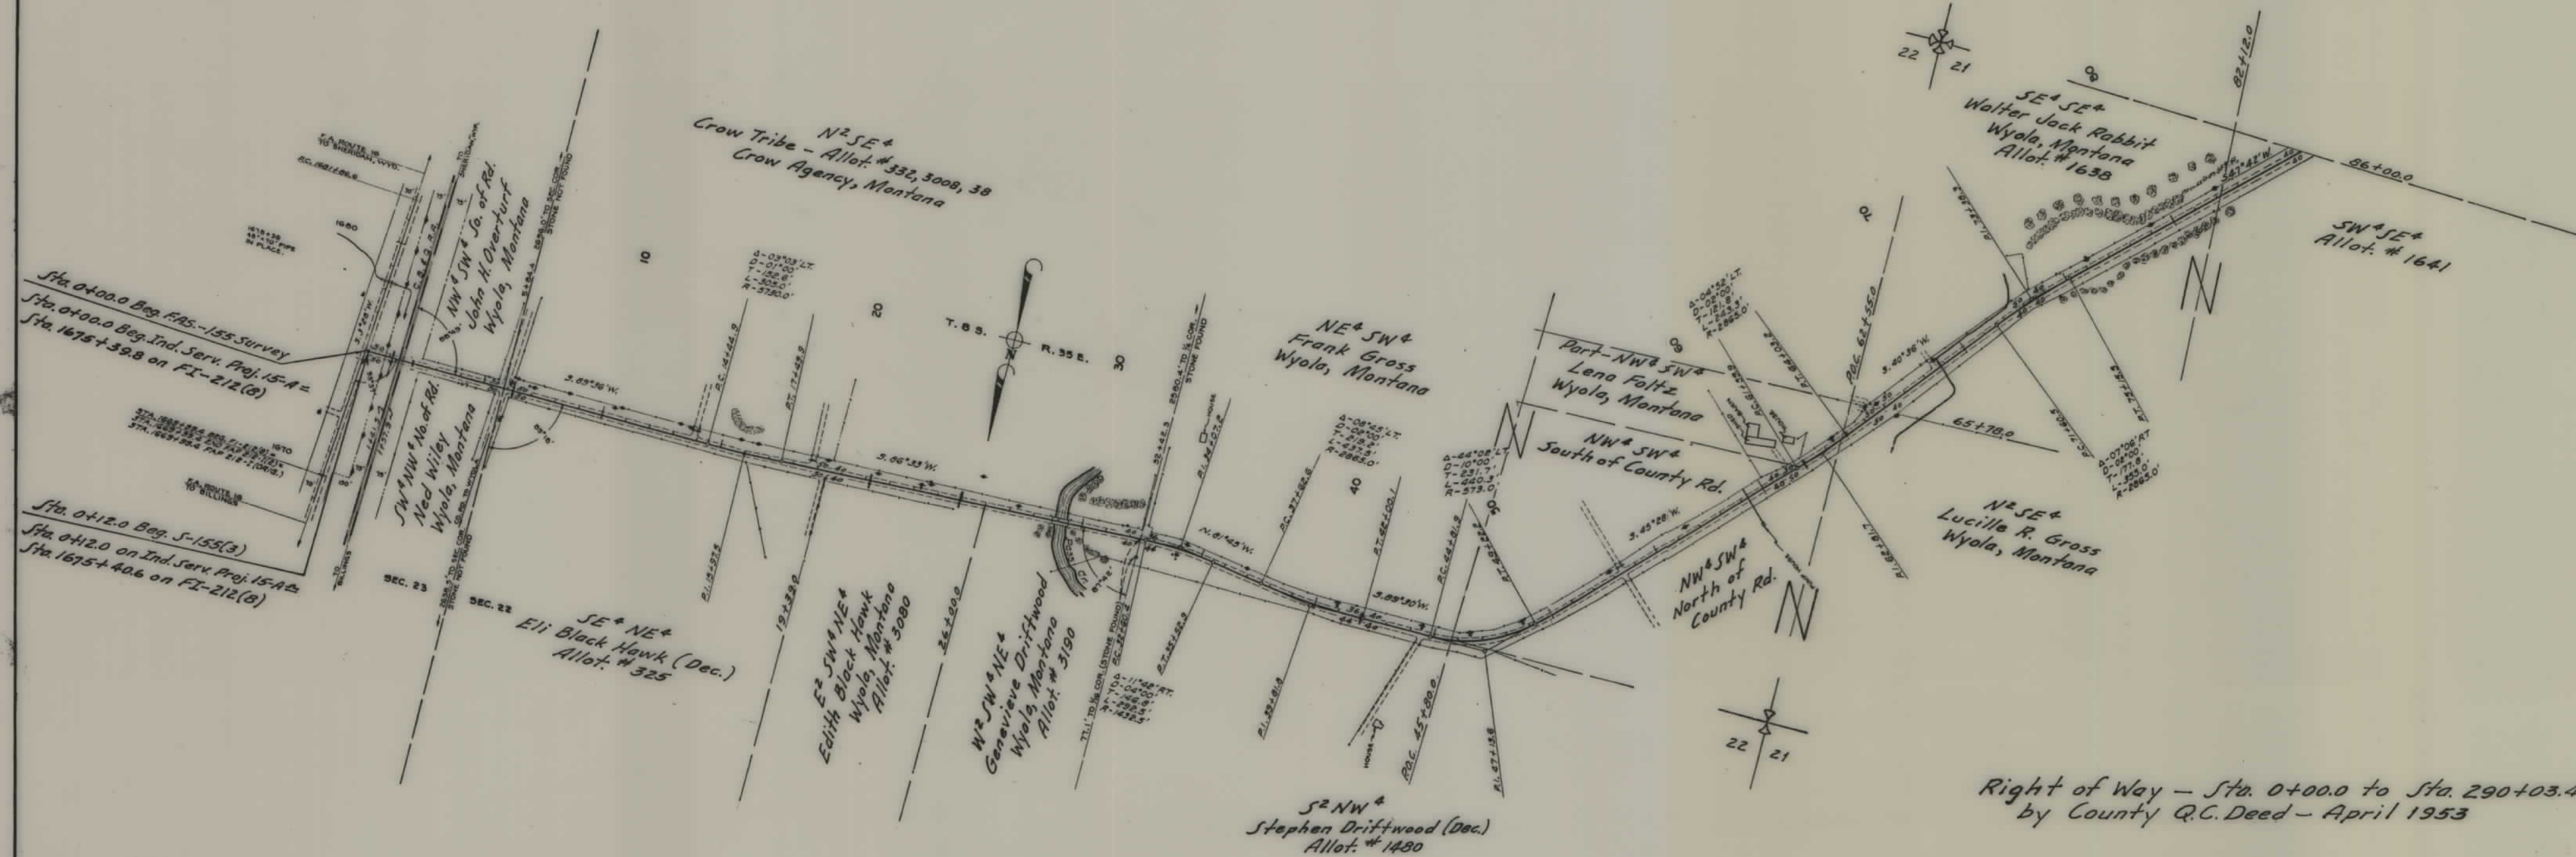


STATE OF MONTANA
STATE HIGHWAY COMMISSION
PLAT SHOWING LAND
REQUIRED FOR RIGHT OF WAY
Big Horn COUNTY

SCALE 1" = 400' MAP COMPLETED 3-12-53
DESCRIPTIONS WRITTEN BY D.L.N. DATE 3-24-53
DESCRIPTIONS CHECKED BY T.H.V. DATE 3-24-53

APPROVED BY Malcolm Bowden R/W ENGINEER

28
21

FED. ROAD DIST. NO.	STATE	FED. AID PROJ. NO.	R/W NO.	SHEET NO.	TOTAL SHEETS
8	MONT.	5155(3)	3155-03	2	3

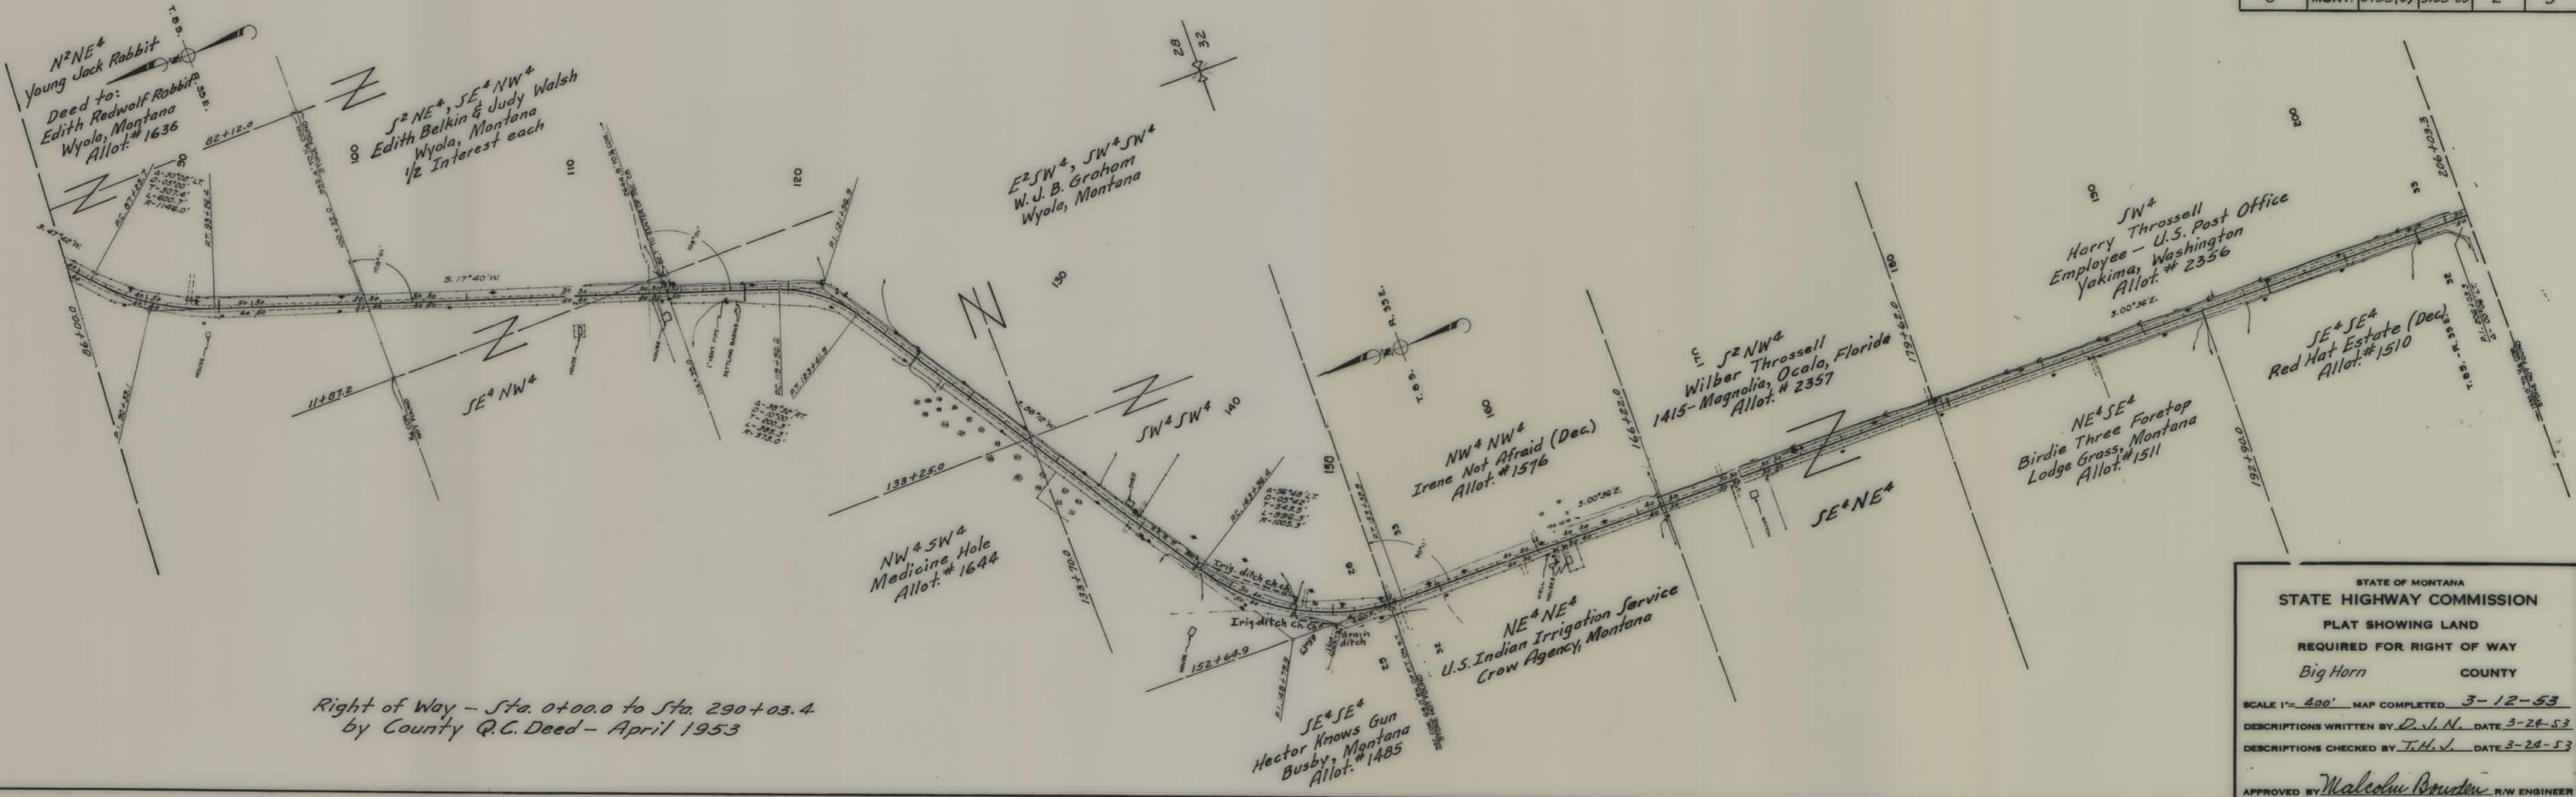


Right of Way - Sta. 0+00.0 to Sta. 290+03.4
by County Q.C. Deed - April 1953

STATE OF MONTANA
STATE HIGHWAY COMMISSION
PLAT SHOWING LAND
REQUIRED FOR RIGHT OF WAY
Big Horn COUNTY

SCALE 1" = 400' MAP COMPLETED 3-12-53
DESCRIPTIONS WRITTEN BY D.V.N. DATE 3-24-53
DESCRIPTIONS CHECKED BY T.H.V. DATE 3-24-53

APPROVED BY *Malcolm Borden* R/W ENGINEER

FED. ROAD DIST. NO.	STATE	FED. AID PROJ. NO.	R/W NO.	SHEET NO.	TOTAL SHEETS
8	MONT.	5155(3)	3155-03	3	3

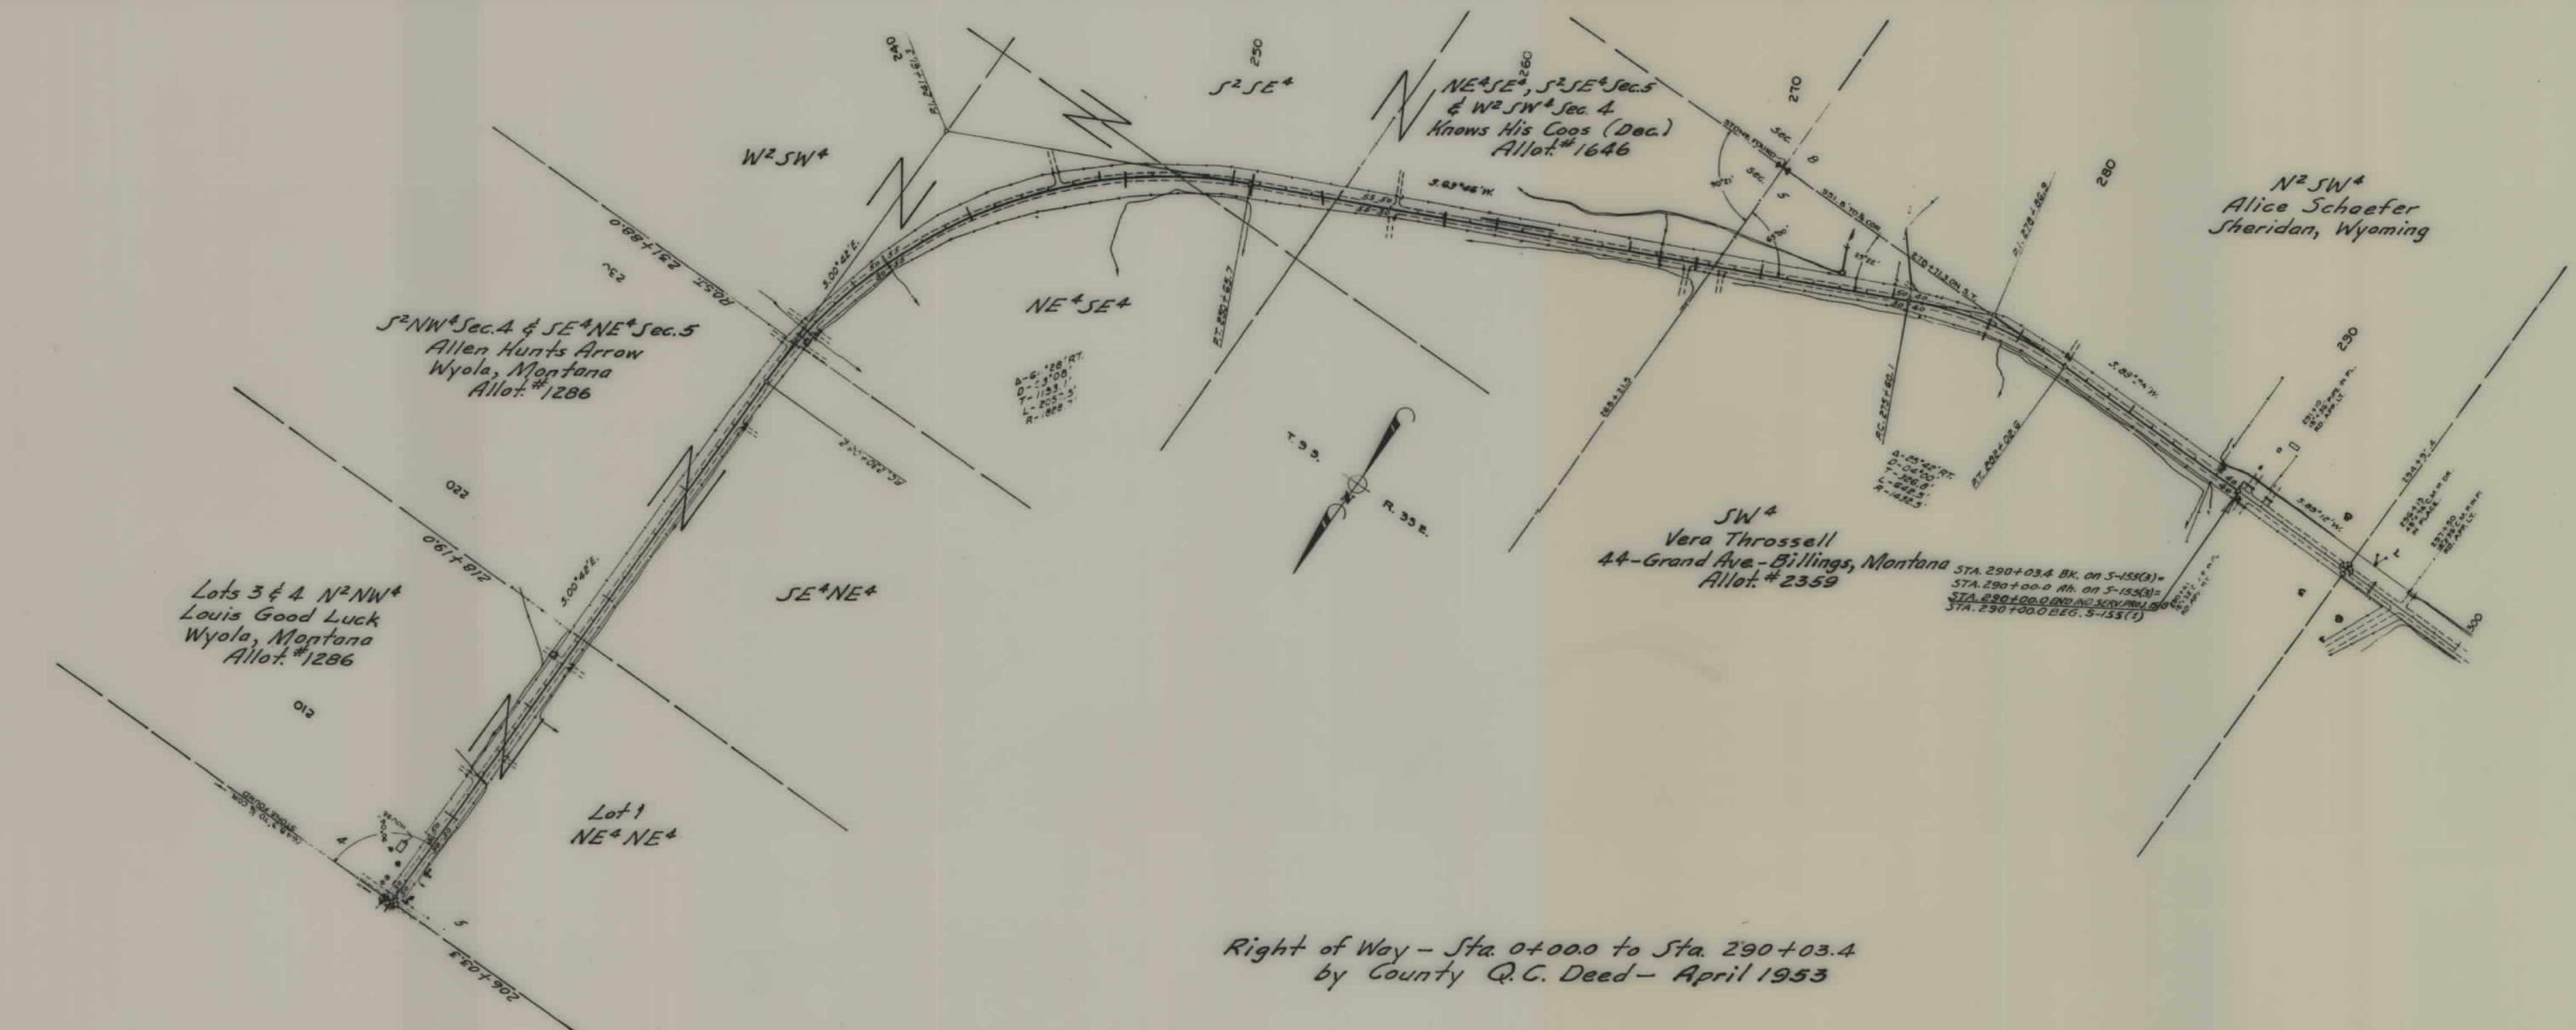

Right of Way - Sta. 0+00.0 to Sta. 290+03.4
by County Q.C. Deed - April 1953

STATE OF MONTANA
STATE HIGHWAY COMMISSION
PLAT SHOWING LAND
REQUIRED FOR RIGHT OF WAY
Big Horn COUNTY

SCALE 1" = 400' MAP COMPLETED 3-12-53
DESCRIPTIONS WRITTEN BY D.L.N. DATE 3-24-53
DESCRIPTIONS CHECKED BY T.H.V. DATE 3-24-53

APPROVED BY Malcolm Bowden R.W. ENGINEER