


PLANS
NOT
TO
SCALE

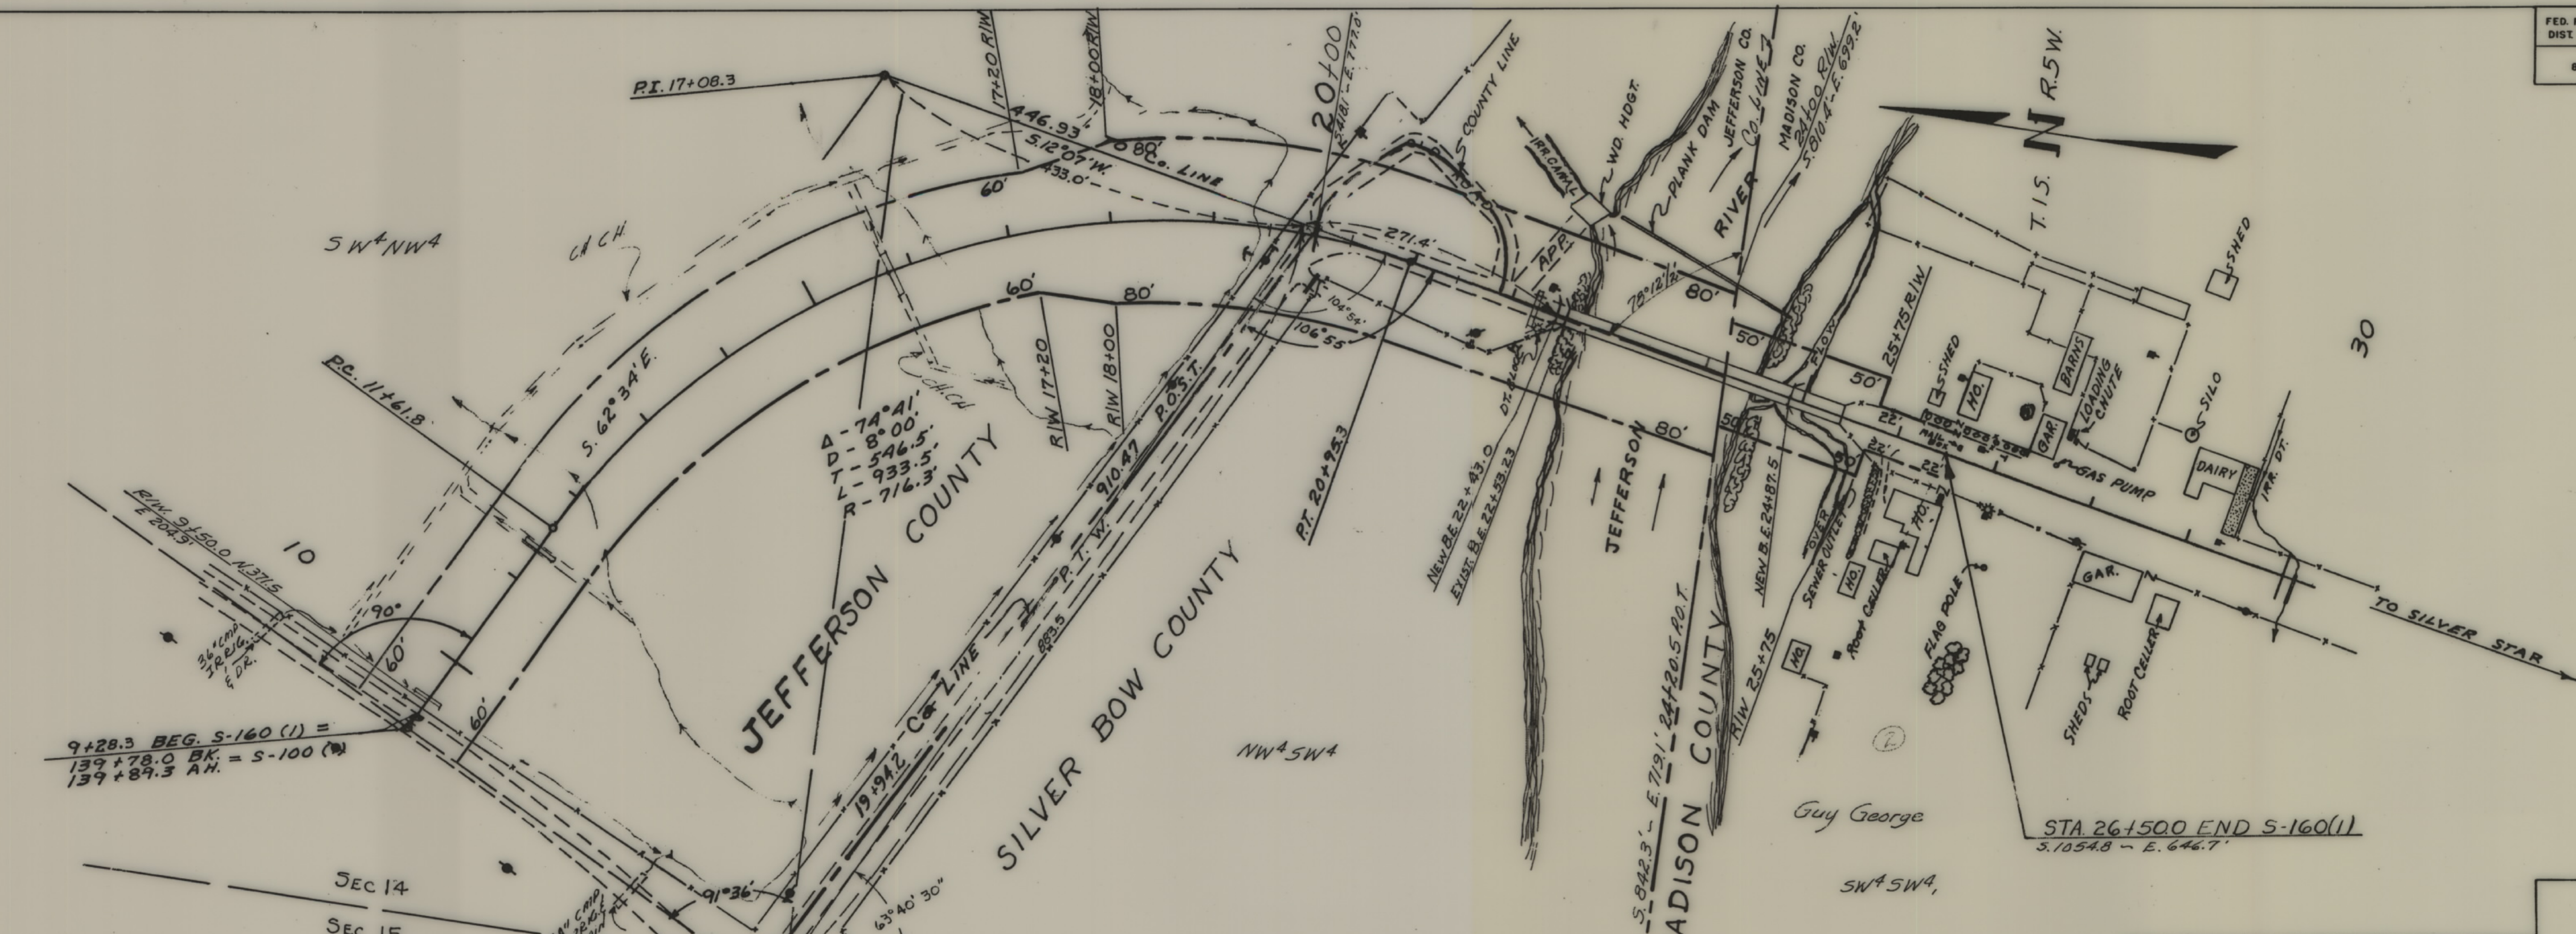

FED. ROAD DIST. NO.	STATE	FED. AID PROJ. NO.	R/W NO.	SHEET NO.	TOTAL SHEETS
8	MONT.	5-160(1)	3160-01	1	1

MAPS MADE 5-11-60
 MAPS REVISED

STATE OF MONTANA
 STATE HIGHWAY COMMISSION
 LAND REQUIRED FOR RIGHT OF WAY
 JEFFERSON - MADISON COUNTYS
 SILVER BOW