



FED. ROAD DIST. NO.	STATE	FED. AID PROJ. NO.	R/W NO.	SHEET NO.	TOTAL SHEETS
8	MONT.	S 169(1)	3169-01	1	3

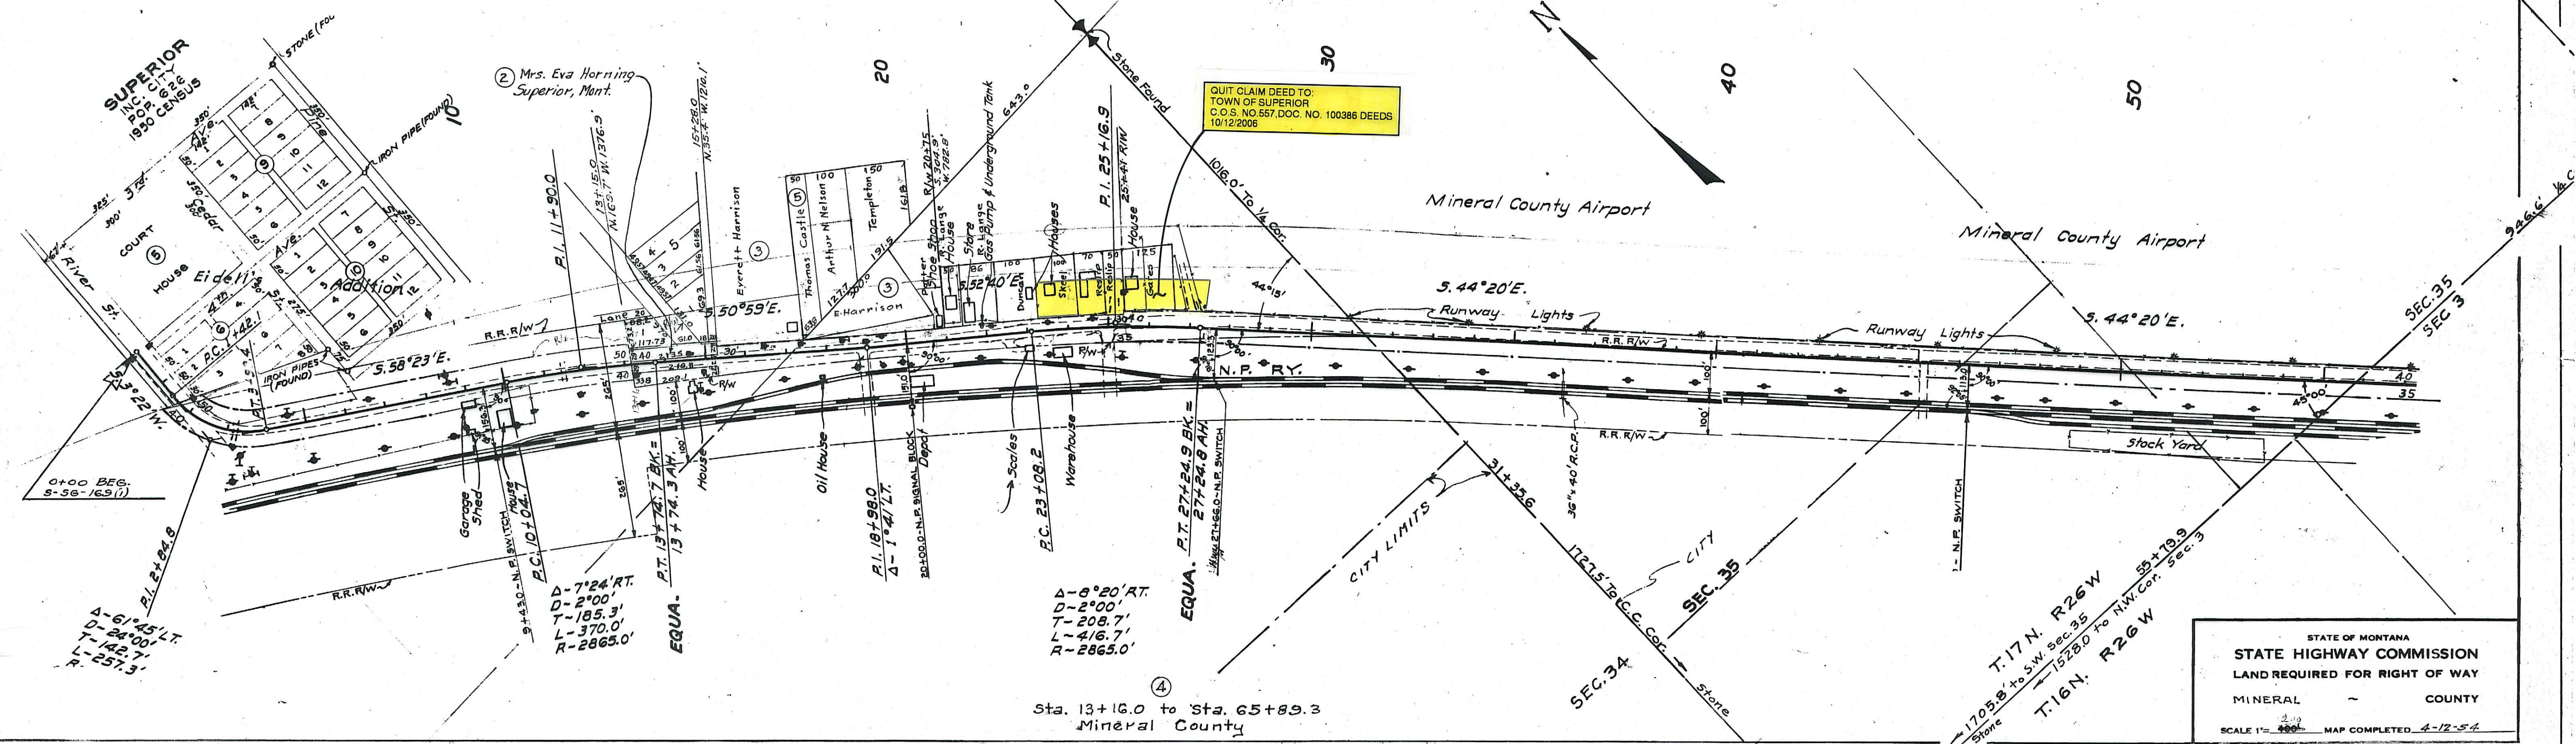

STATE OF MONTANA
STATE HIGHWAY COMMISSION
 LAND REQUIRED FOR RIGHT OF WAY
 MINERAL COUNTY
 SCALE 1" = 400' MAP COMPLETED 4-12-54

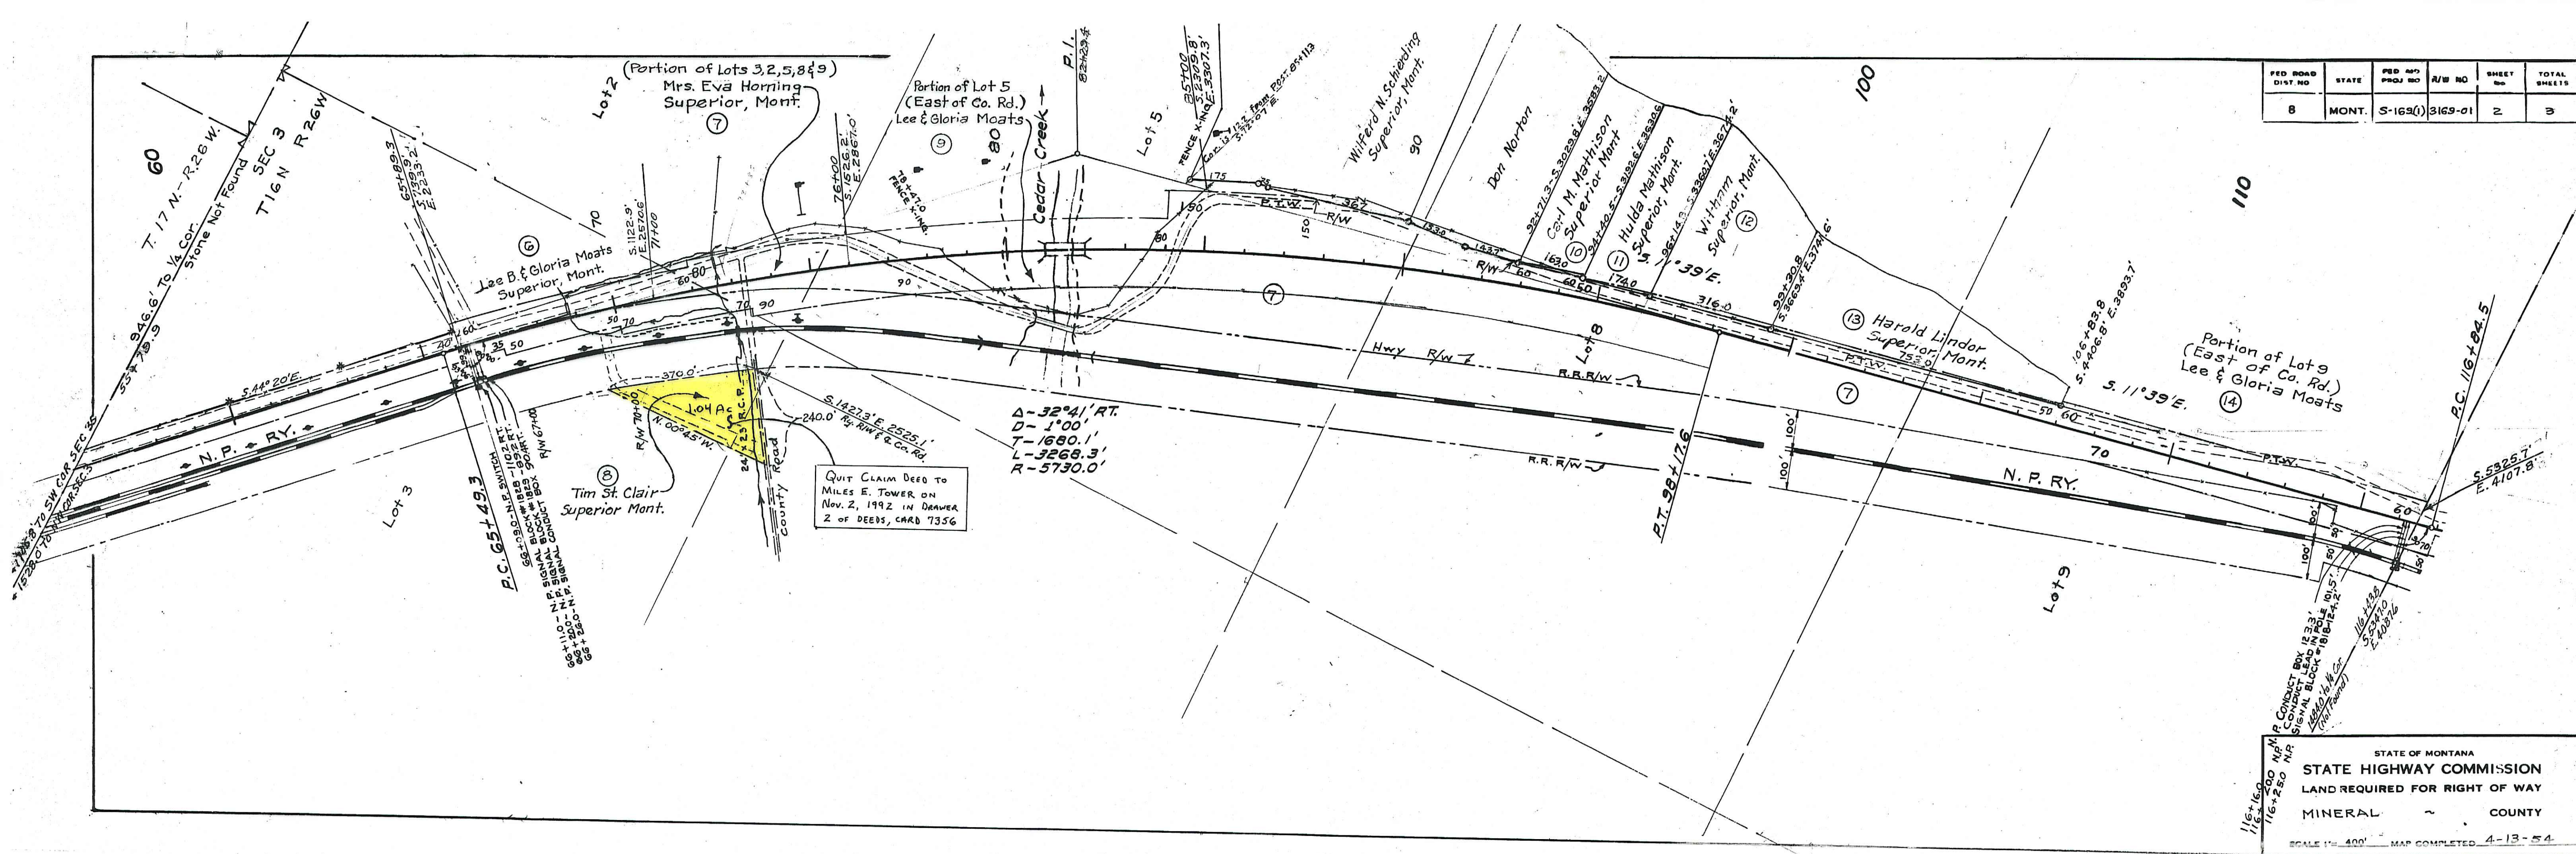

FED ROAD DIST. NO.	STATE	FED AID PROJ. NO.	A/W NO.	SHEET NO.	TOTAL SHEETS
8	MONT.	S-169(1)	3169-01	2	3

QUIT CLAIM DEED TO
MILES E. TOWER ON
NOV. 2, 1992 IN DRAWER
2 OF DEEDS, CARD 7356

Δ-32°41' RT.
D-1°00'
T-1680.1'
L-3268.3'
R-5730.0'

STATE OF MONTANA
STATE HIGHWAY COMMISSION
LAND REQUIRED FOR RIGHT OF WAY
MINERAL COUNTY

SCALE 1" = 400' MAP COMPLETED 4-13-54

FED. ROAD DIST. NO	STATE	FED. AID PROJ. NO.	R/W NO.	SHEET No.	TOTAL SHEETS
8	MONT.	S-56/630	3/65-01	3	3

