



FED. ROAD DIST. NO.	STATE	FED. AID PROJ. NO.	R/W NO.	SHEET NO.	TOTAL SHEETS
8	MONT.	S-175(1)	3175-01	1	4

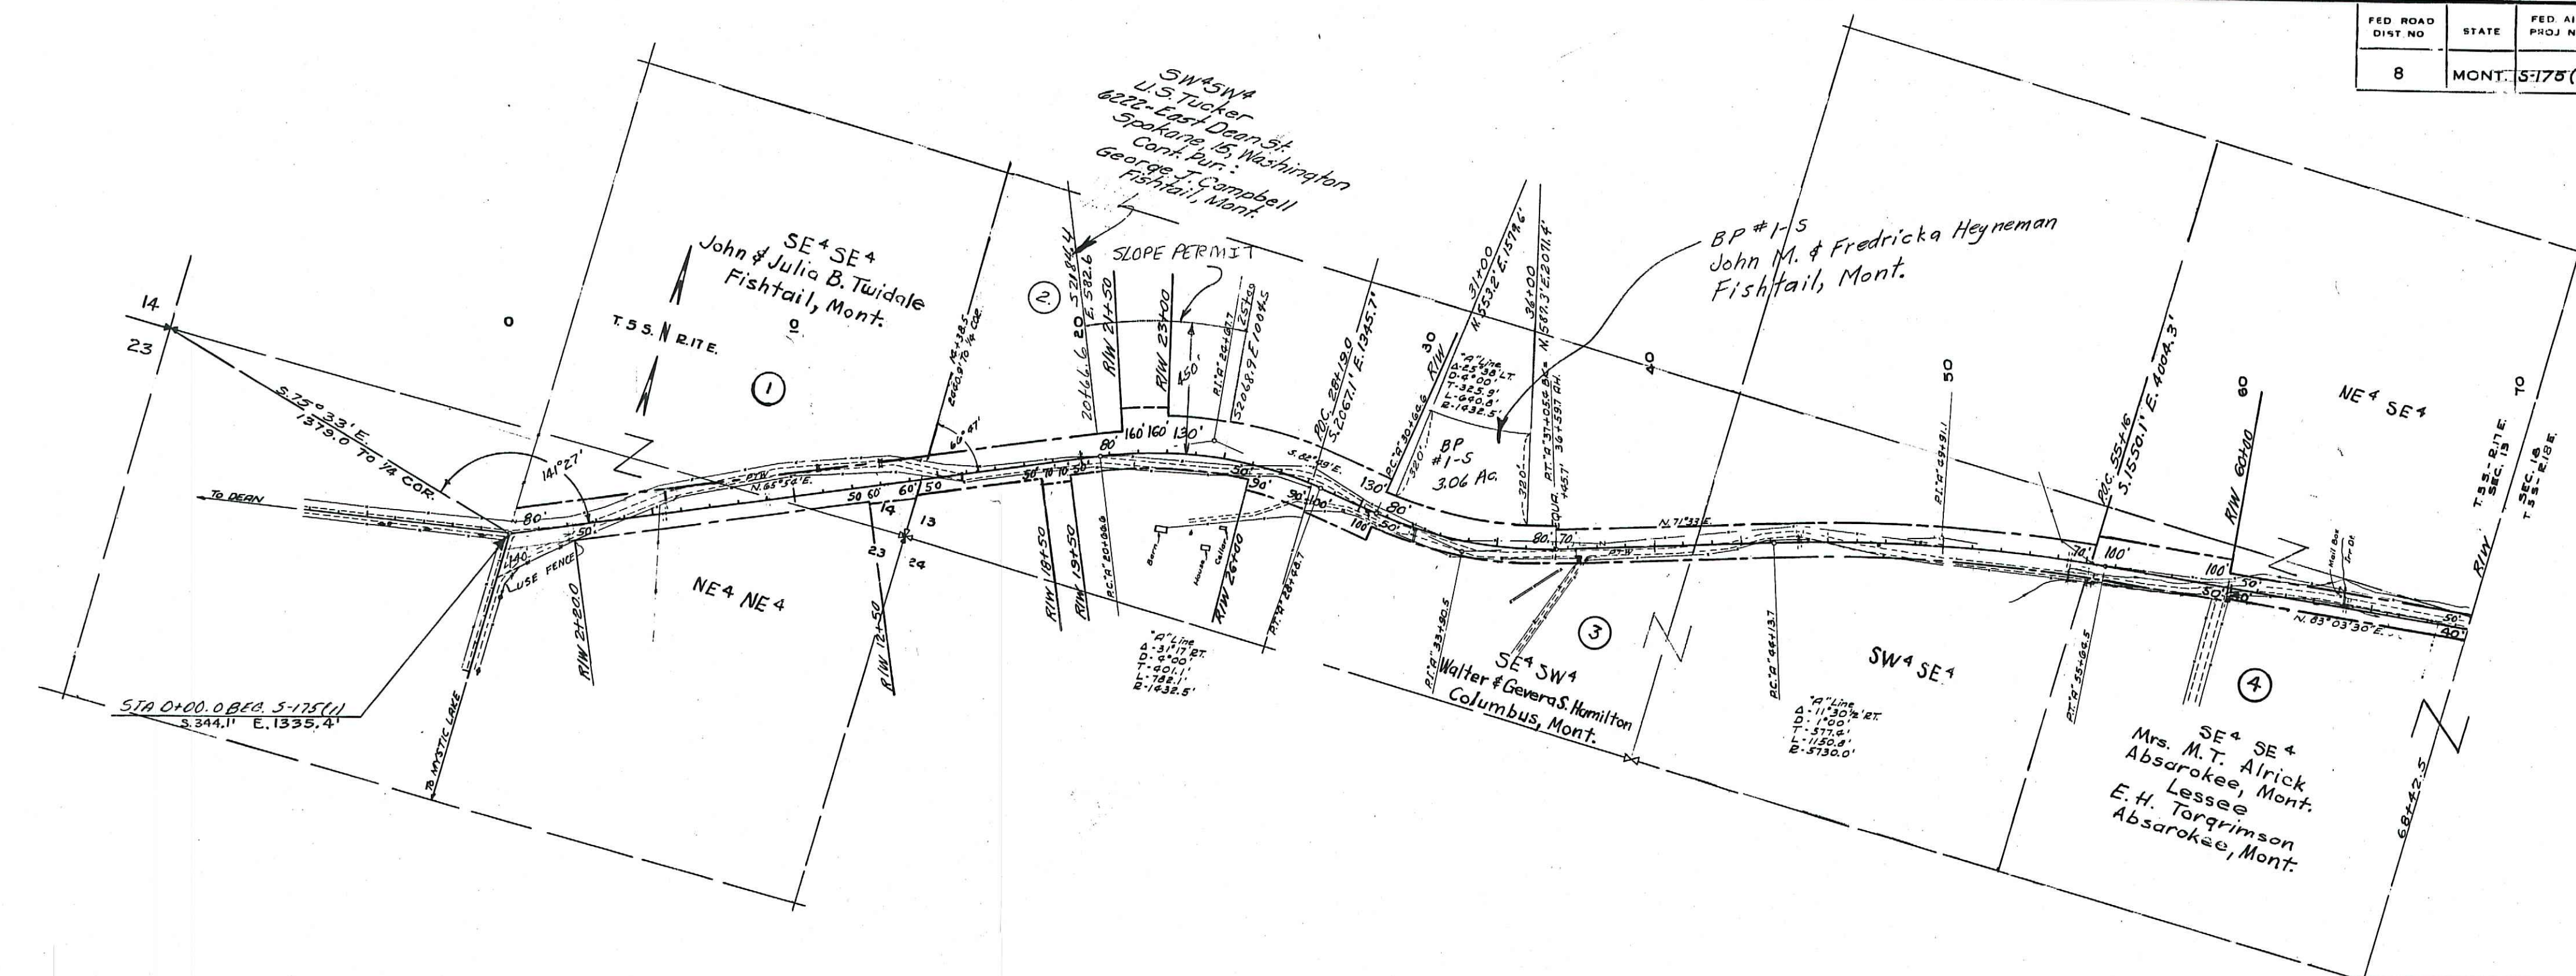

STATE OF MONTANA
 STATE HIGHWAY COMMISSION
 LAND REQUIRED FOR RIGHT OF WAY
 STILLWATER COUNTY
 SCALE 1"= 400' MAP COMPLETED 10-22-54

FED ROAD DIST. NO.	STATE	FED AID PROJ. NO.	R/W NO.	SHEET NO.	TOTAL SHEETS
8	MONT.	S-175(1)	3175-05	2	4

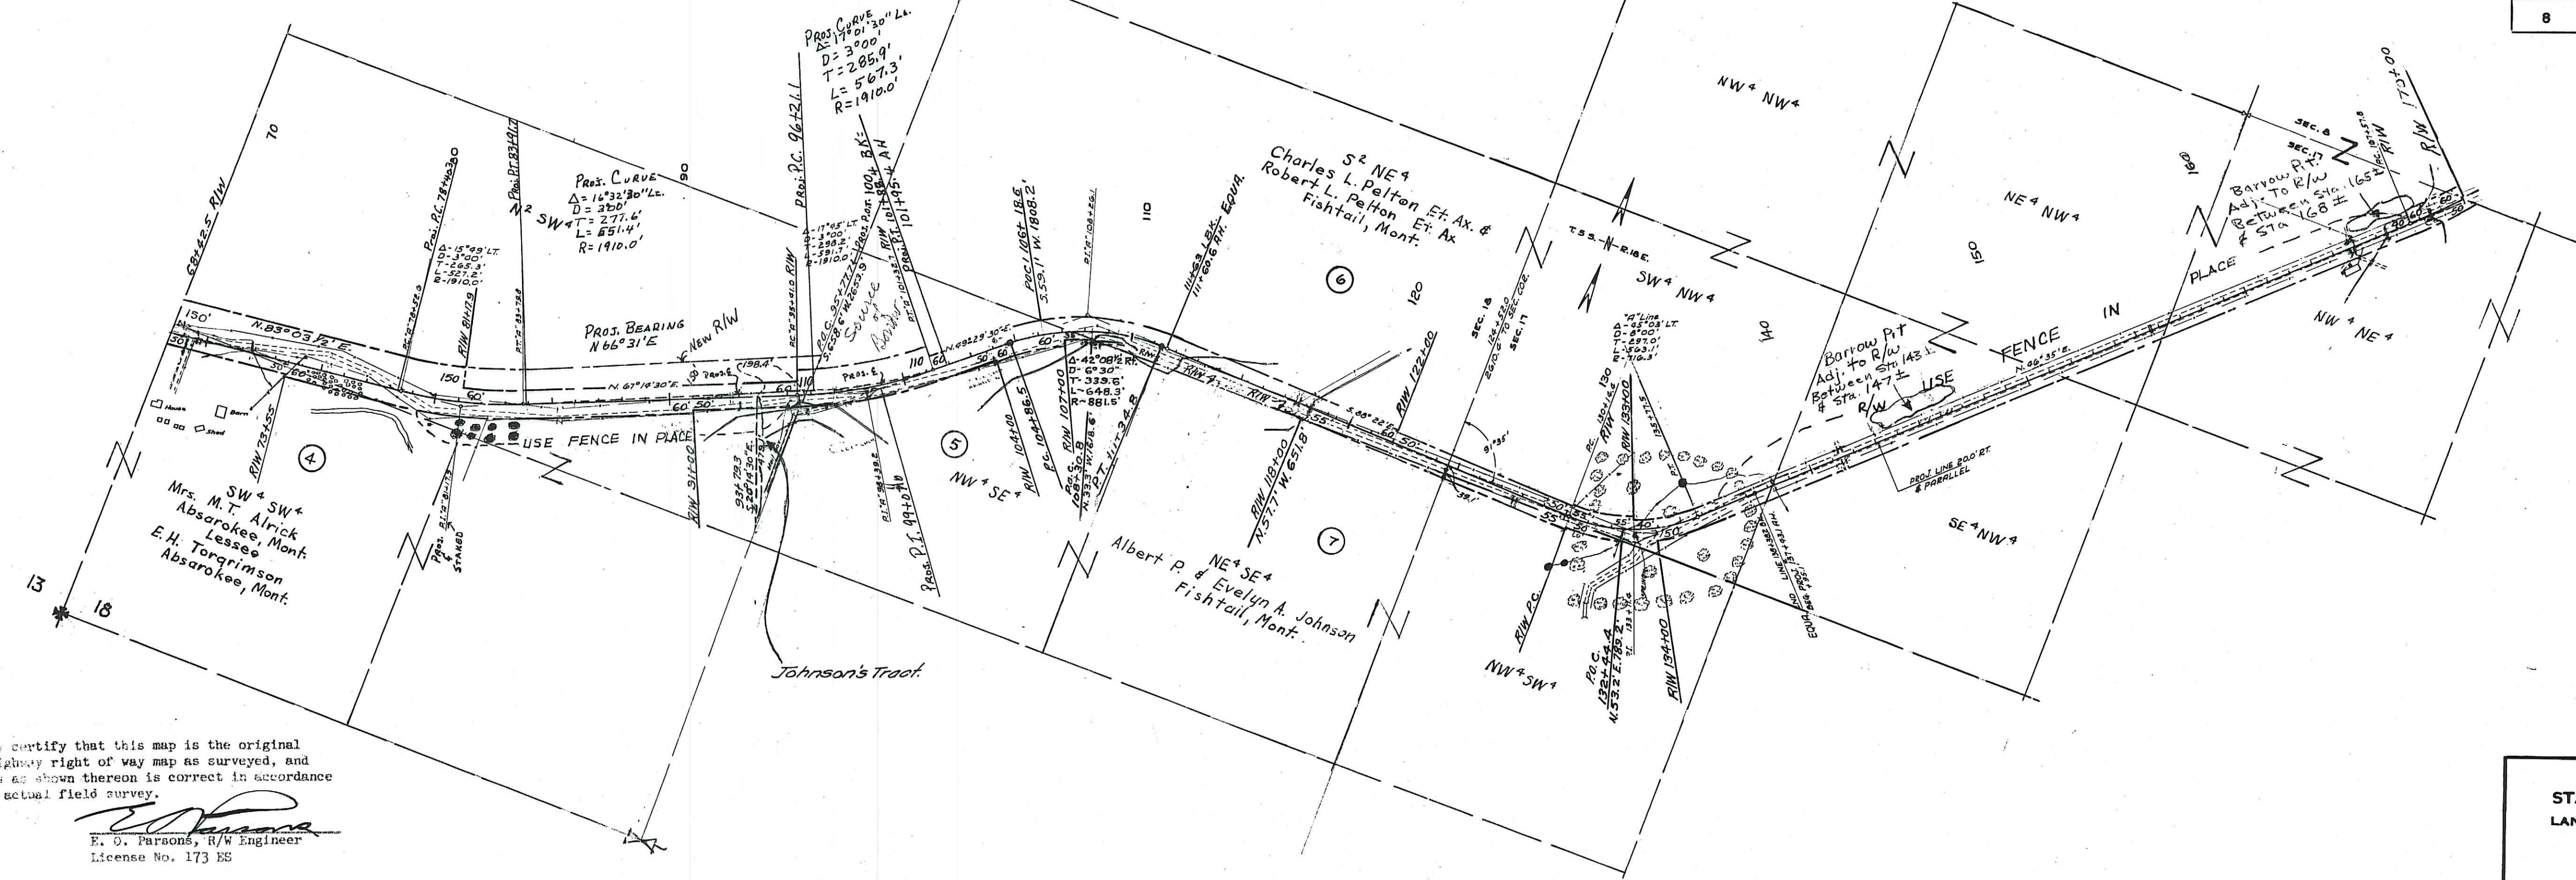


I hereby certify that this map is the original State Highway right of way map as surveyed, and the data as shown thereon is correct in accordance with an actual field survey.

E. O. Parsons
 E. O. Parsons, R/W Engineer
 License No. 173 ES

STATE OF MONTANA
 STATE HIGHWAY COMMISSION
 LAND REQUIRED FOR RIGHT OF WAY
 STILLWATER COUNTY
 SCALE 1"= 400' MAP COMPLETED 10-22-54

FED. ROAD DIST. NO.	STATE	FED. AID PROJ. NO.	R/W NO.	SHEET NO.	TOTAL SHEETS
8	MONT.	S-175(1)	3175-05	3	4

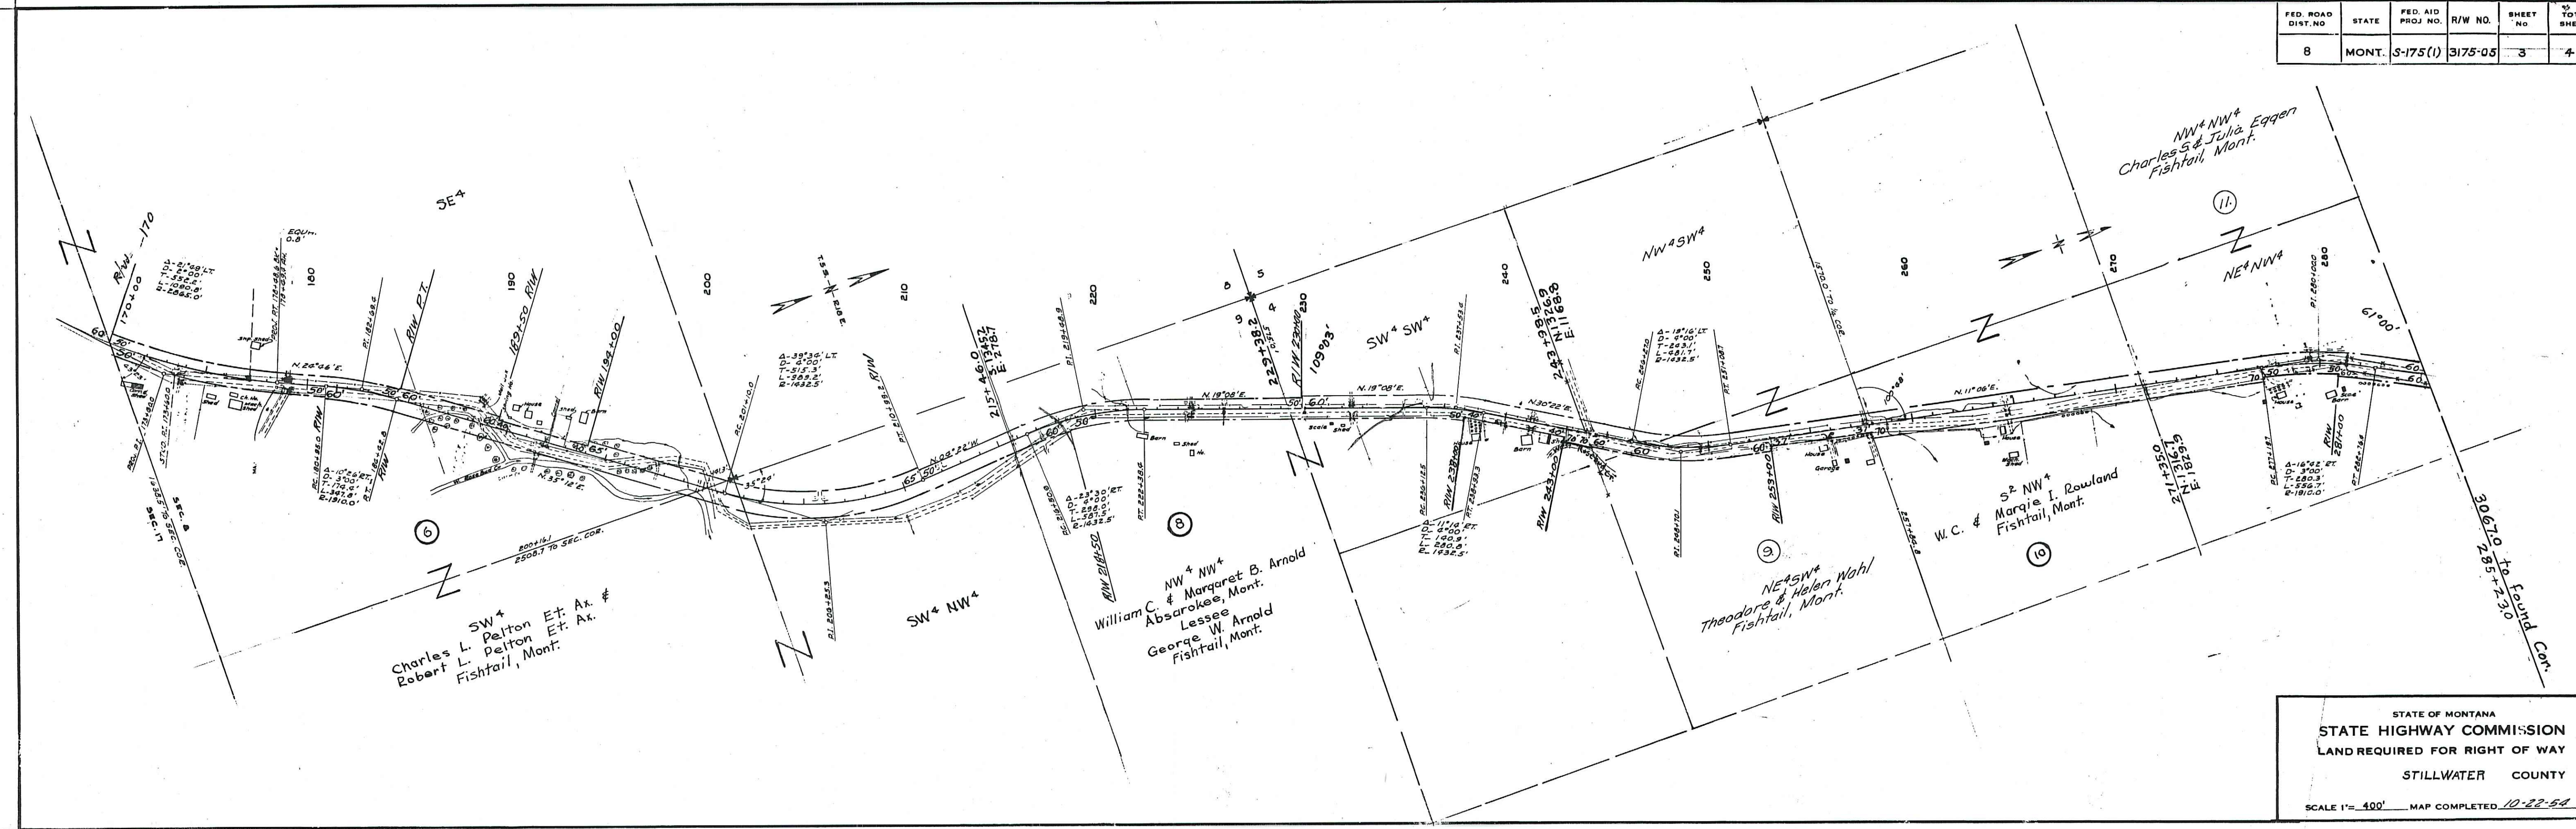

STATE OF MONTANA
 STATE HIGHWAY COMMISSION
 LAND REQUIRED FOR RIGHT OF WAY
 STILLWATER COUNTY
 SCALE 1"= 400' MAP COMPLETED 10-22-54

