


PLANS
NOT
TO
SCALE

SE & SW
 Option - 120 Days
 Chas. Mary Zimmerman
 Expires 7-14-1955

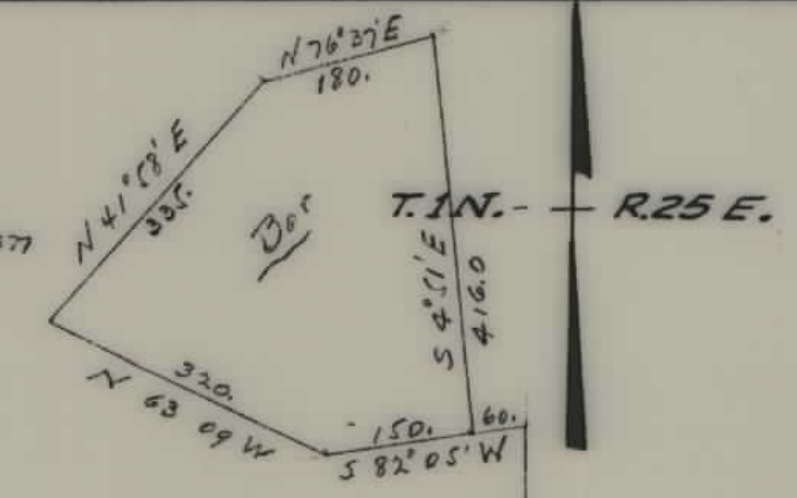


- ① Sta. 906+00.0 to Sta. 910+00.0
 - ② Sta. 910+00.0 to Sta. 912+29.4
- Charles & Mary Zimmerman
 Route #2
 Billings, Mont.

- ⑤ Sta. 912+29.4 to Sta. 917+57.4
- Charles & Mary Zimmerman
 Cont. Pur: Charles & Dorothy Pataier
 % State Dept.
 Washington D.C.

- ⑥ Sta. 917+25.9 to Sta. 922+20.9
 - ⑦ Sta. 922+20.9 to Sta. 923+85.9
- Charles & Mary Zimmerman
 Cont. Pur: Hiram M. & Valma Ramirez
 1236 Clark Drive
 Billings, Mont.

- ⑧ Sta. 923+85.9 to Sta. 930+45.9
- Charles & Mary Zimmerman
 Cont. Pur: A. G. & Eunice Peterson
 923 Rimrock Road
 Billings, Mont.

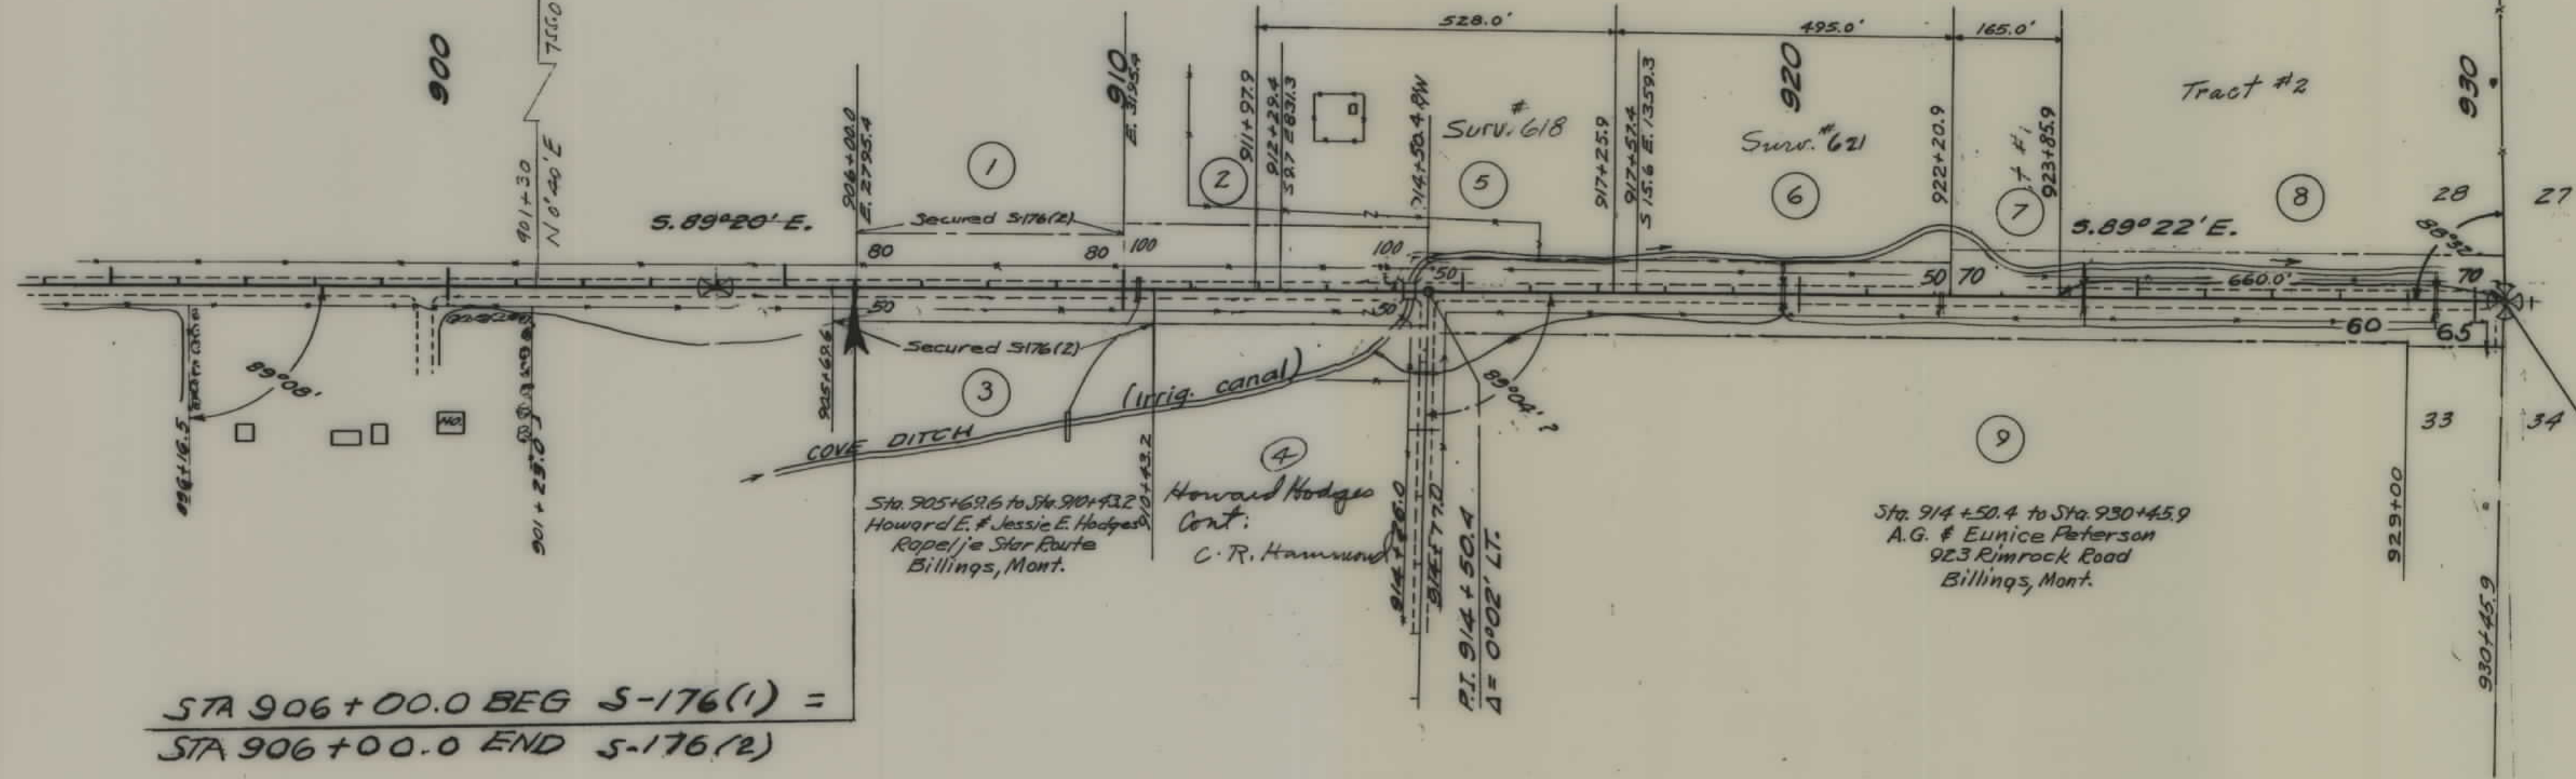

STA 906+00.0 BEG S-176(1) =
 STA 906+00.0 END S-176(2)


FED. ROAD DIST. NO.	STATE	FED. AID PROJ. NO.	R/W NO.	SHEET NO.	TOTAL SHEETS
8	MONT.	S-176(1)	3176(01)	1	2

STATE OF MONTANA
 STATE HIGHWAY COMMISSION
 LAND REQUIRED FOR RIGHT OF WAY
 YELLOWSTONE COUNTY
 SCALE 1" = 200' MAP COMPLETED

Sta. 930+45.9 to Sta. 932+10.9
Francis L. & Mary E. Flynn
520 Ave. D
Billings, Mont.


Sta. 932+10.9 to Sta. 933+42.9
Joseph J. & Ann C. Shadwell
1113 Lynn Ave.
Billings, Mont.

Sta. 933+42.9 to Sta. 940+77.0
Henry W. & Mae A. Reimers
2910 Reimers Park Drive
Billings, Mont.

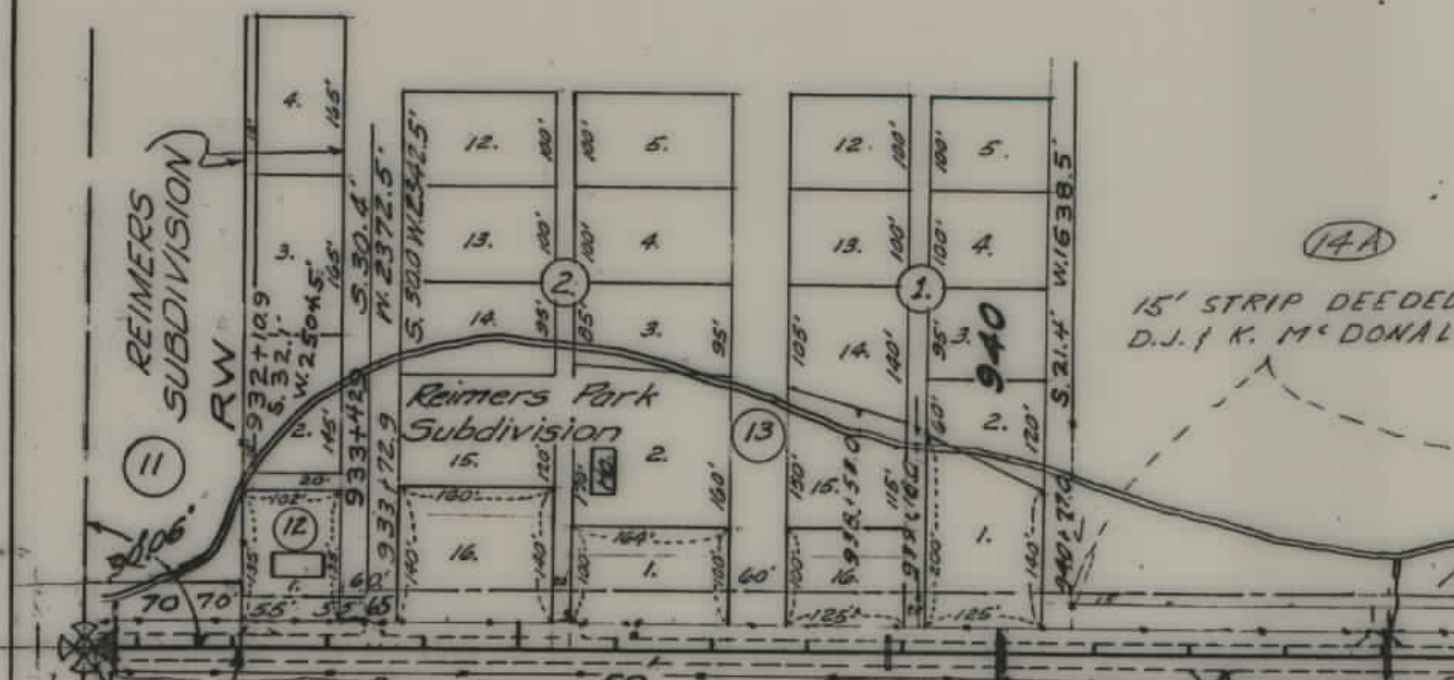

Sta. 930+45.9 to Sta. 945+47.0
James M. & Bessie B. Guinn
2631 Polly Drive
Billings, Mont.

Sta. 945+47.0 to Sta. 947+12.0
Yellowstone County

 


Sta. 940+77.0 to Sta. 954+80.5
Donald J. & Kathryn McDonald
1993 Polly Drive
Billings, Mont.




Sta. 947+24.8 to Sta. 948+51.6
Charles O. & Bessie McGeorge
Silesia, Mont.


Sta. 949+11.6 to Sta. 950+38.4
W. E. & Lucille Swartz
605 Custer
Billings, Mont.

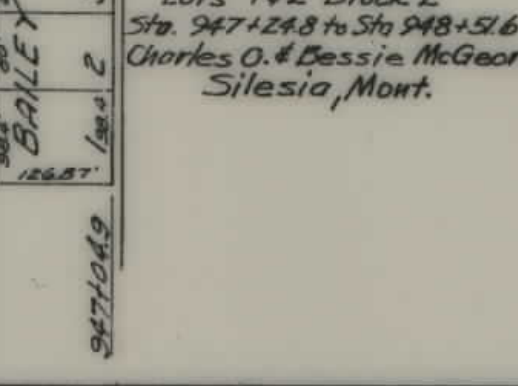


Sta. 950+43.0 to Sta. 952+82.9
William C. & Helen Wharton
1404 Longview Lane
Billings, Mont.

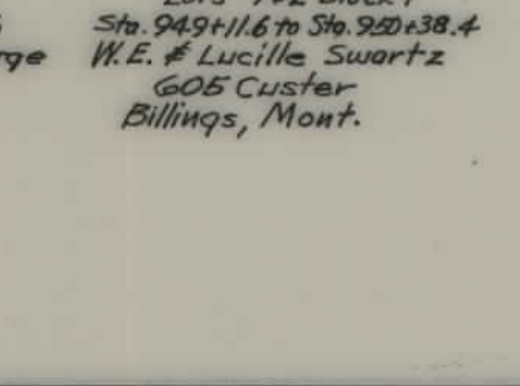


Sta. 955+30.5 END S-176(1)

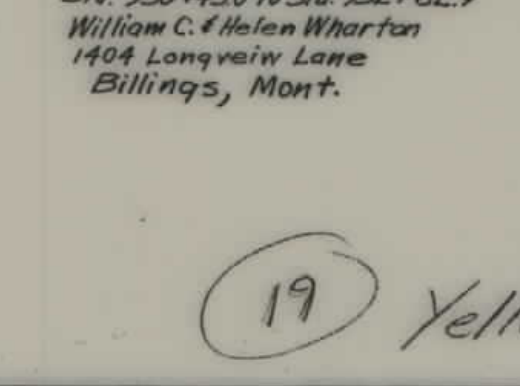


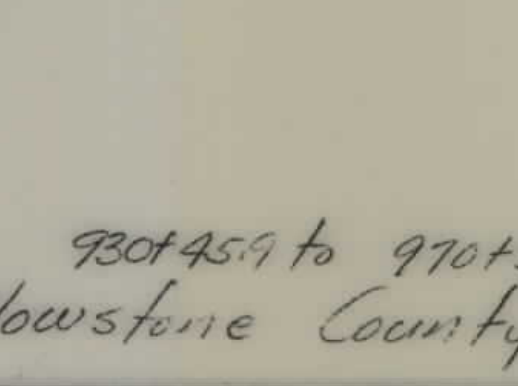


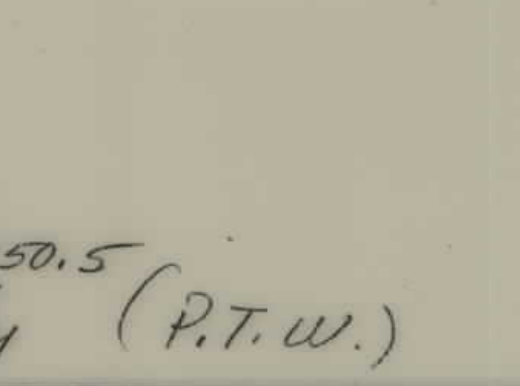











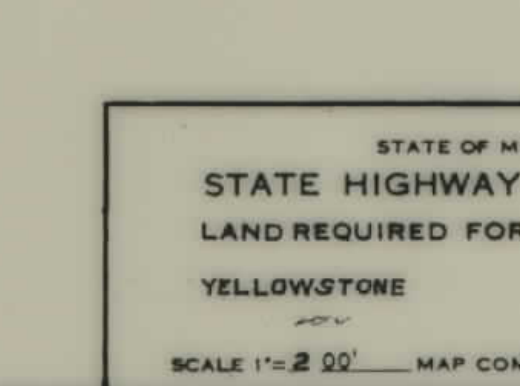


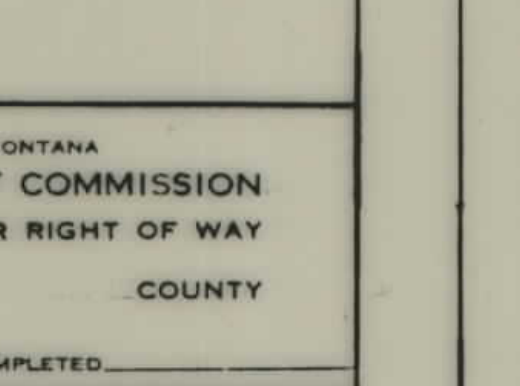


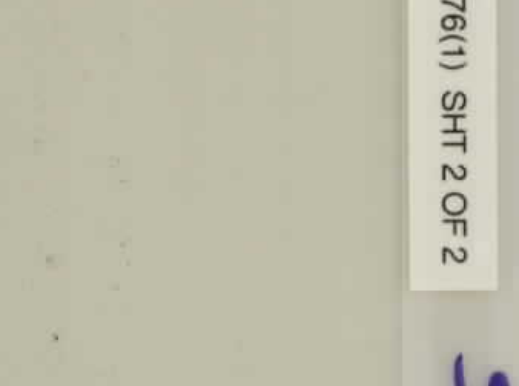

FED. ROAD DIST. NO.	STATE	FED. AID PROJ. NO.	R/W NO.	SHEET NO.	TOTAL SHEETS
8	MONT.	S-176(1)	3176(01)	2	2

STATE OF MONTANA
STATE HIGHWAY COMMISSION
LAND REQUIRED FOR RIGHT OF WAY
YELLOWSTONE COUNTY
SCALE 1"=200' MAP COMPLETED

930+45.9 to 970+50.5
Yellowstone County (P.T.W.)